


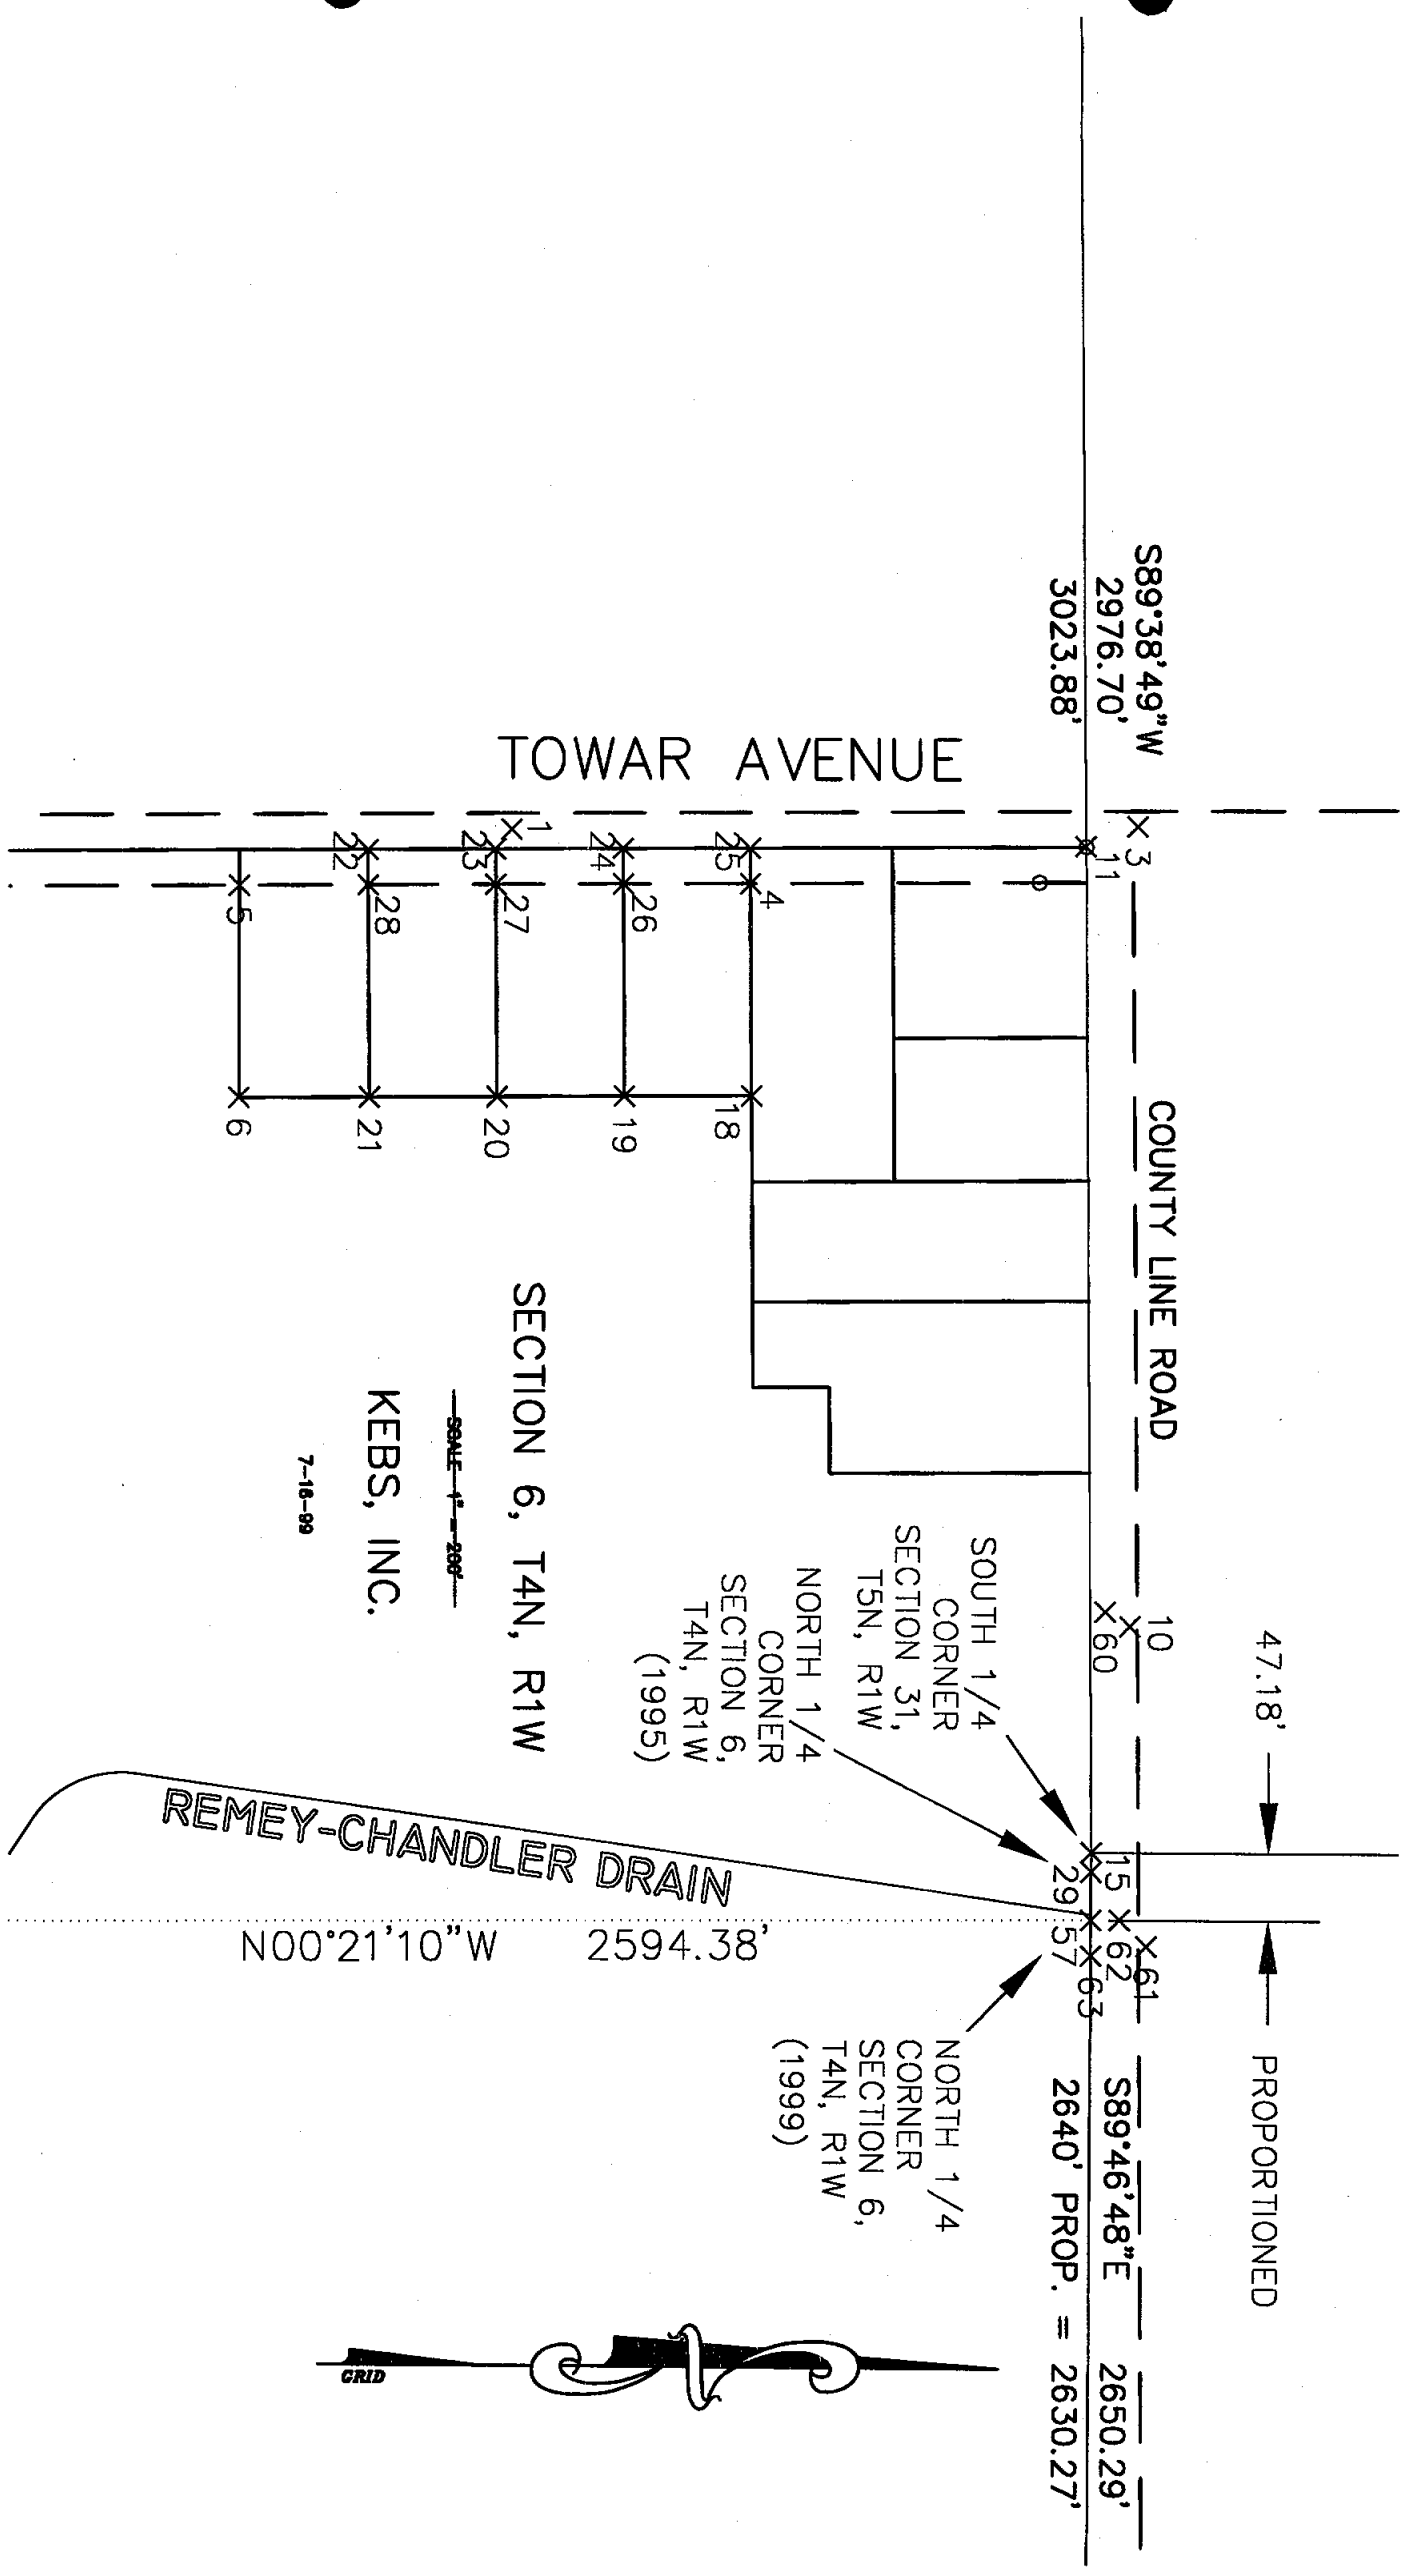

Point Listing made Wed Sep 22 12:26:08 1999

Page 1 of 1

Drawing Name: section6
Project Name: 59278
Project Path: I:\59\59278\
User Name: dsteadman

Number	Elevation	Description	Northing	Easting	Latitude	Longitude
1	0.00	TP	4608.6490	7256.4981	32.0249	-127.5405
2	0.00	TP	2904.2715	7289.9159	32.0235	-127.5355
3	0.00	TP-TRAV-POI	5050.1251	7253.0506	32.0253	-127.5408
4	0.00	P-PIPE	4777.2739	7294.0785	32.0250	-127.5406
5	0.00	1/2"PIPE	4416.9826	7296.4732	32.0247	-127.5404
6	0.00	1/2"PIPE	4416.6278	7446.4465	32.0248	-127.5402
7	0.00	PIPE/CAP	4034.8120	7300.6083	32.0244	-127.5401
8	0.00	TP	2540.7759	8054.8398	32.0235	-127.5345
9	0.00	C.O.S.	2423.8336	8039.7909	32.0234	-127.5345
10	0.00	TP	5045.0145	7816.6690	32.0255	-127.5402
11	0.00	1/2"BAR	5013.7281	7267.2333	32.0252	-127.5407
12	0.00	TP	5159.5252	4978.7504	32.0242	-127.5431
13	0.00	NWCOR	5000.0000	5000.0000	32.0241	-127.5430
14	.	TP	5038.3527	10633.7924	32.0309	-127.5334
15	.	PIPE/CAP	5018.3422	7976.6407	32.0256	-127.5400
16	✓	SE COR	5008.1644	10626.9105	32.0308	-127.5334
17	✓	NE COR 6	5007.9582	10654.0718	32.0309	-127.5334
18	.	PCOR	4778.1982	7444.0756	32.0251	-127.5404
19	.	PCOR	4688.2001	7444.6738	32.0250	-127.5404
20	.	PCOR	4598.2021	7445.2720	32.0250	-127.5403
21	.	PCOR	4508.2041	7445.8702	32.0249	-127.5403
22	.	PCOR	4507.1258	7270.8735	32.0248	-127.5404
23	.	PCOR	4597.1238	7270.2753	32.0249	-127.5405
24	.	PCOR	4687.1218	7269.6771	32.0250	-127.5405
25	.	PCOR	4777.1198	7269.0790	32.0250	-127.5406
26	.	R/W	4687.2758	7294.6767	32.0250	-127.5405
27	.	R/W	4597.2778	7295.2748	32.0249	-127.5405
28	.	R/W	4507.2798	7295.8730	32.0248	-127.5404
29	.	N1/4OLD	5018.2898	7990.1706	32.0256	-127.5400
50	.	TP	3667.2734	8031.4576	32.0245	-127.5352
51	.	1/2"BAR	3669.5843	8013.6912	32.0244	-127.5352
52	.	MON	3466.0496	8071.7815	32.0243	-127.5350
53	.	TP	2435.0643	8285.9506	32.0235	-127.5343
54	.	TP	2345.7338	9650.2091	32.0241	-127.5328
55	.	TP	2344.4775	10536.8120	32.0245	-127.5320
56	0.00 ✓	EAST 1/4	2427.1790	10684.1916	32.0247	-127.5319
57	0.00 ✓	N1/4NEW	5018.1610	8023.8216	32.0256	-127.5400
60	.	TP	5027.5809	7806.3715	32.0255	-127.5402
61	.	TP	5057.0721	8042.0636	32.0256	-127.5400
62	.	REFMON	5038.1682	8023.6981	32.0256	-127.5400
63	.	REFMON	5018.0650	8048.8214	32.0256	-127.5359