


CERTIFIED BOUNDARY SURVEY

FOR:

Mr. Larry Stetler
333 Ann Street
Mason, Michigan 48854

LOCATION MAP
(no scale)

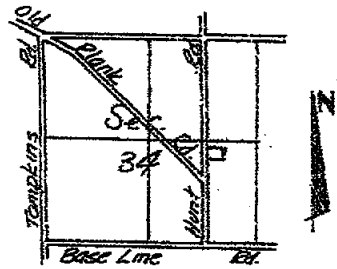


LEGEND:

- 1- All bearings are relative and referenced to the South line of the SE 1/4 of Section 34, which is assumed to bear due West.
- 2- All dimensions are in feet and decimals thereof.
- 3- All curve dimensions are arc lengths.
- 4- = described boundary line.
- 5- = fence line.
- 6- 1/2" bars with identification caps have been placed at all points marked "o" unless otherwise noted.

300 35

I-12

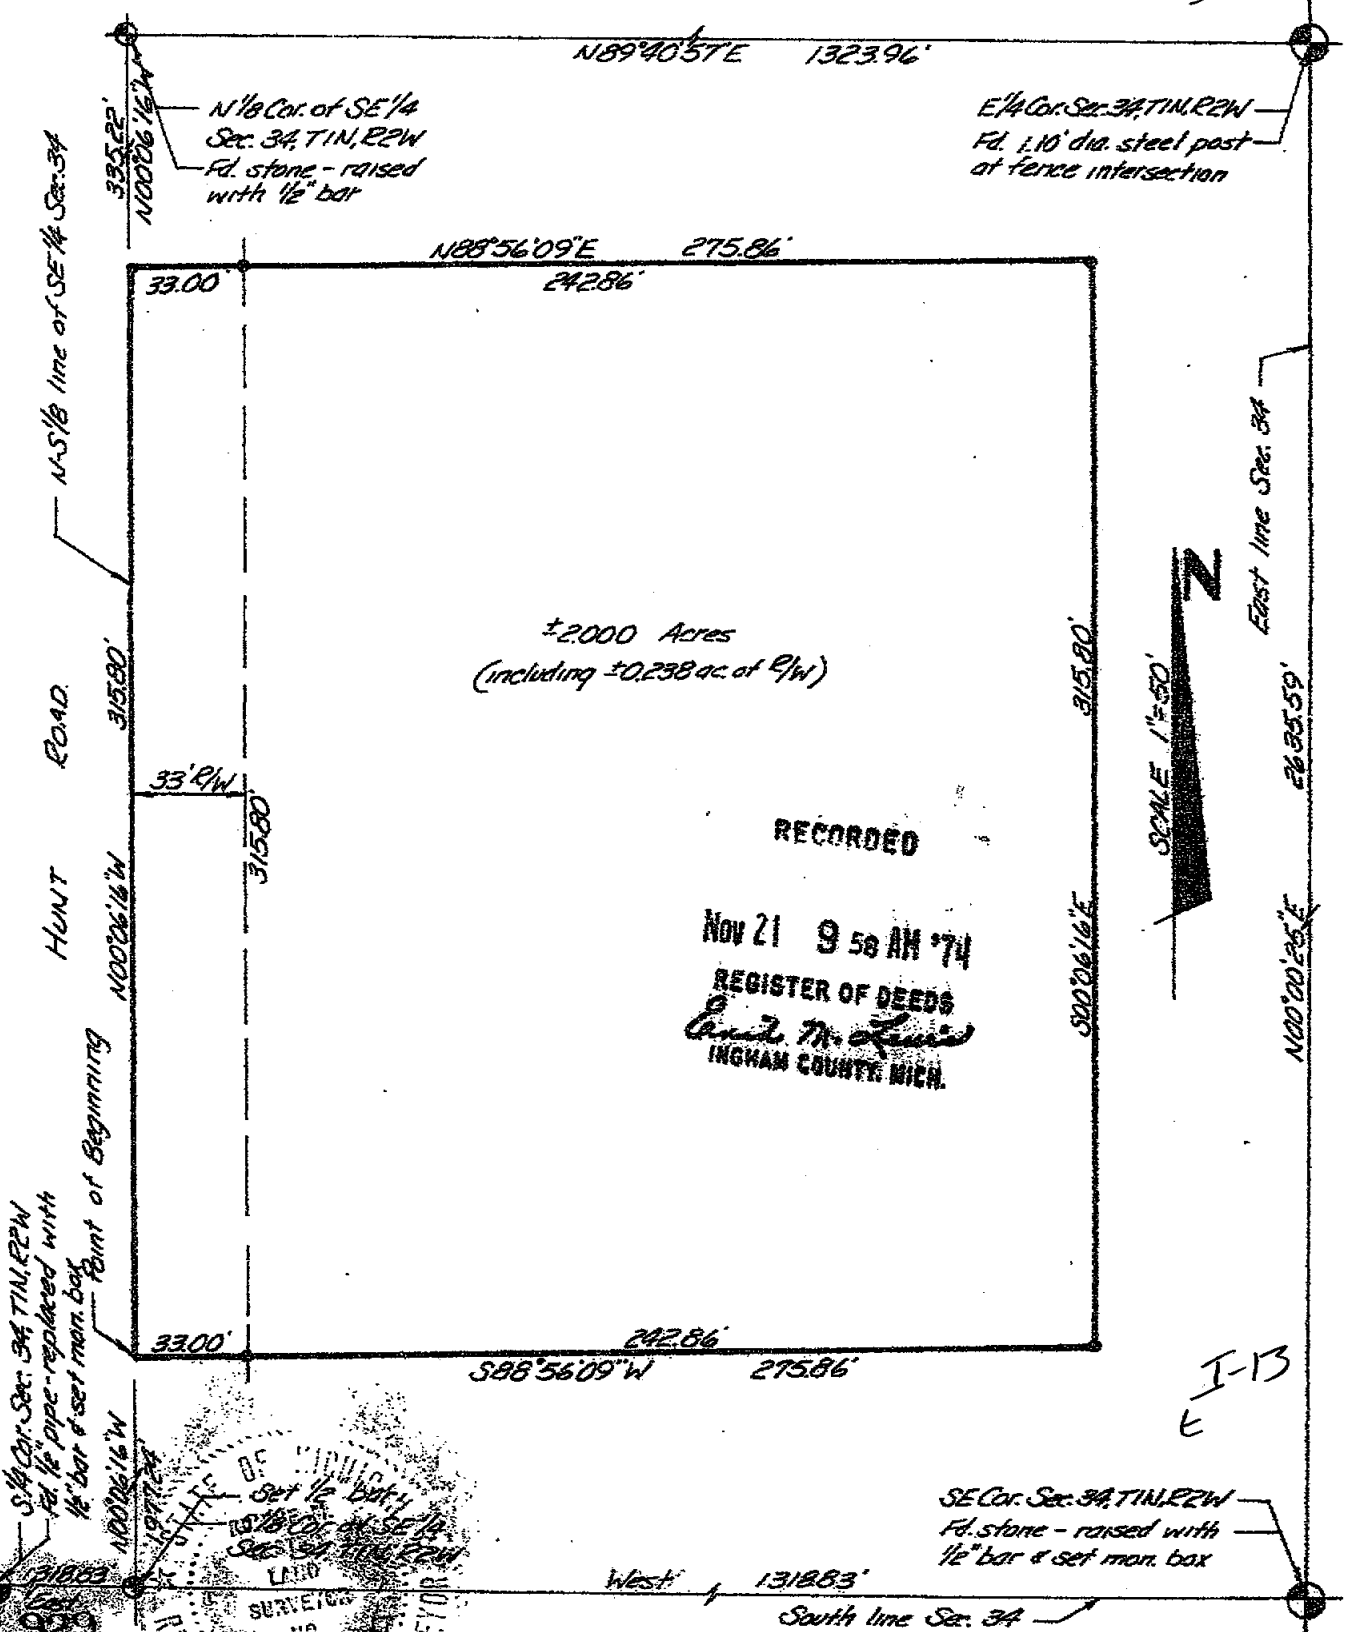

I-13



POLARIS
ASSOCIATES, INC.

surveyors phone (517) 393-8850
planning 459 e. jolly suite 2
engineers Lansing, Michigan 48910

DRAWN	U.M. 8/9/74	SEC. 34 T1N R2W
COMPUTED	P.L. 8/8/74	Job No. 5612-1
FIELD SURVEY	T.E. 8/5/74	Sheet 1 of 2

A-129

CERTIFIED BOUNDARY SURVEY

LEGAL DESCRIPTION:

A parcel of land in Section 34, T1N, R2W, Onondaga Township, Ingham County, Michigan; the boundary of said parcel being described as commencing at the SE Corner of said Section 34; thence West along the South line of Section 34, 1318.83' to the S 1/8 Corner of the SE 1/4 of Section 34; thence N00°06'16"W along the N-S 1/8 line of the SE 1/4 of Section 34, 1977.24' to the Point of Beginning; thence N00°06'16"W along the N-S 1/8 line of the SE 1/4 of Section 34, 315.80'; thence N88°56'09"E, 275.86'; thence S00°06'16"E, 315.80'; thence S88°56'09"W, 275.86' to the Point of Beginning; said parcel containing more or less 2.000 acres including more or less 0.239 acre presently in use as public right of way; said parcel also subject to all easements and restrictions of record.

WITNESSES TO U.S. PUBLIC LAND CORNERS:

H-13
S 1/4 Corner of Section 34, T1N, R2W
Nail & tag East side 24" elm, NNW, 86.16'
Nail & tag NE side 36" oak, NW, 41.33'
Nail & tag NE side 16" hickory, WNW, 55.94'

I-13
SE Corner of Section 34, T1N, R2W
Railroad spike, West, 104.57' (recorded falling, 104.94')
Nail & tag South side 20" hickory, WSW, 71.04'
Nail & tag East side 10" ash, SSW, 28.69'
Nail & tag NW side 26" oak, ENE, 59.59'

I-12
E 1/4 Corner of Section 34, T1N, R2W
Nail & tag NW side 5" ash, East, 13.10'
Nail & tag East side 4" multi cherry, South, 16.18'
Nail & tag NE side 12" double cherry, NW, 12.00'

N 1/8 Corner of SE 1/4 of Section 34, T1N, R2W
Nail & tag East side 14" hickory, NNW, 37.55'
Nail & tag South side 10" elm, NE, 44.18'
Nail & tag South side 32" cherry, West, 22.37'

S 1/8 Corner of SE 1/4 of Section 34, T1N, R2W
Nail & tag East side 36" oak, NNW, 88.75'
Nail & tag NE side 24" tree, NW, 56.64'
Nail & tag South side 48" bitternut hickory, WNW, 51.92'

CERTIFICATE OF SURVEY:


I hereby certify to the parties named hereon that we have surveyed a parcel of land within:

The East 1/2 of the SE 1/4, Section 34, T1N, R2W,
Onondaga Township, Ingham County, Michigan.

and that we have found or set, as noted hereon, permanent markers to all corners and angle points of the boundary of the parcel shown hereon as it is apparently peacefully occupied at present; and that the more particular legal description of said parcel is as designated hereon.

This survey complies with the requirements of P.A. 132 of 1970.

This survey was performed with an error of closure no greater than a ratio of 1 in 5000.

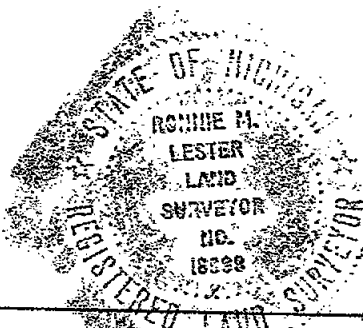

Ronnie M. Lester 8/9/74
Ronnie M. Lester
Registered Land Surveyor
Registration No. 18998



POLARIS
ASSOCIATES - INC.

Surveyors
Planners
Engineers

phone (517) 333-8880
605 e. jolly suite 2
lansing, michigan 48910

DRAWN	MM	8/9/74	SEC. 34 T1N R2W
COMPUTED	PL	8/15/74	JOB NO. 5612-1
FIELD SURVEY	TE	8/15/74	sheet 2 of 2

A-730

CERTIFIED BOUNDARY SURVEY

LIBR


3 11 961

FOR Dave Tebo

LOCATION MAP
(NO SCALE)

LEGEND.

1. All dimensions are in feet and decimals thereof.
2. $\frac{1}{2}$ " bars with identification caps have been placed at all points marked "●" unless otherwise noted.
3. ——— described boundary.
4. ——— fence line.
5. All bearings are relative and are referenced to the North line of Section 25, T1N, R2W, which is assumed to bear East-West.

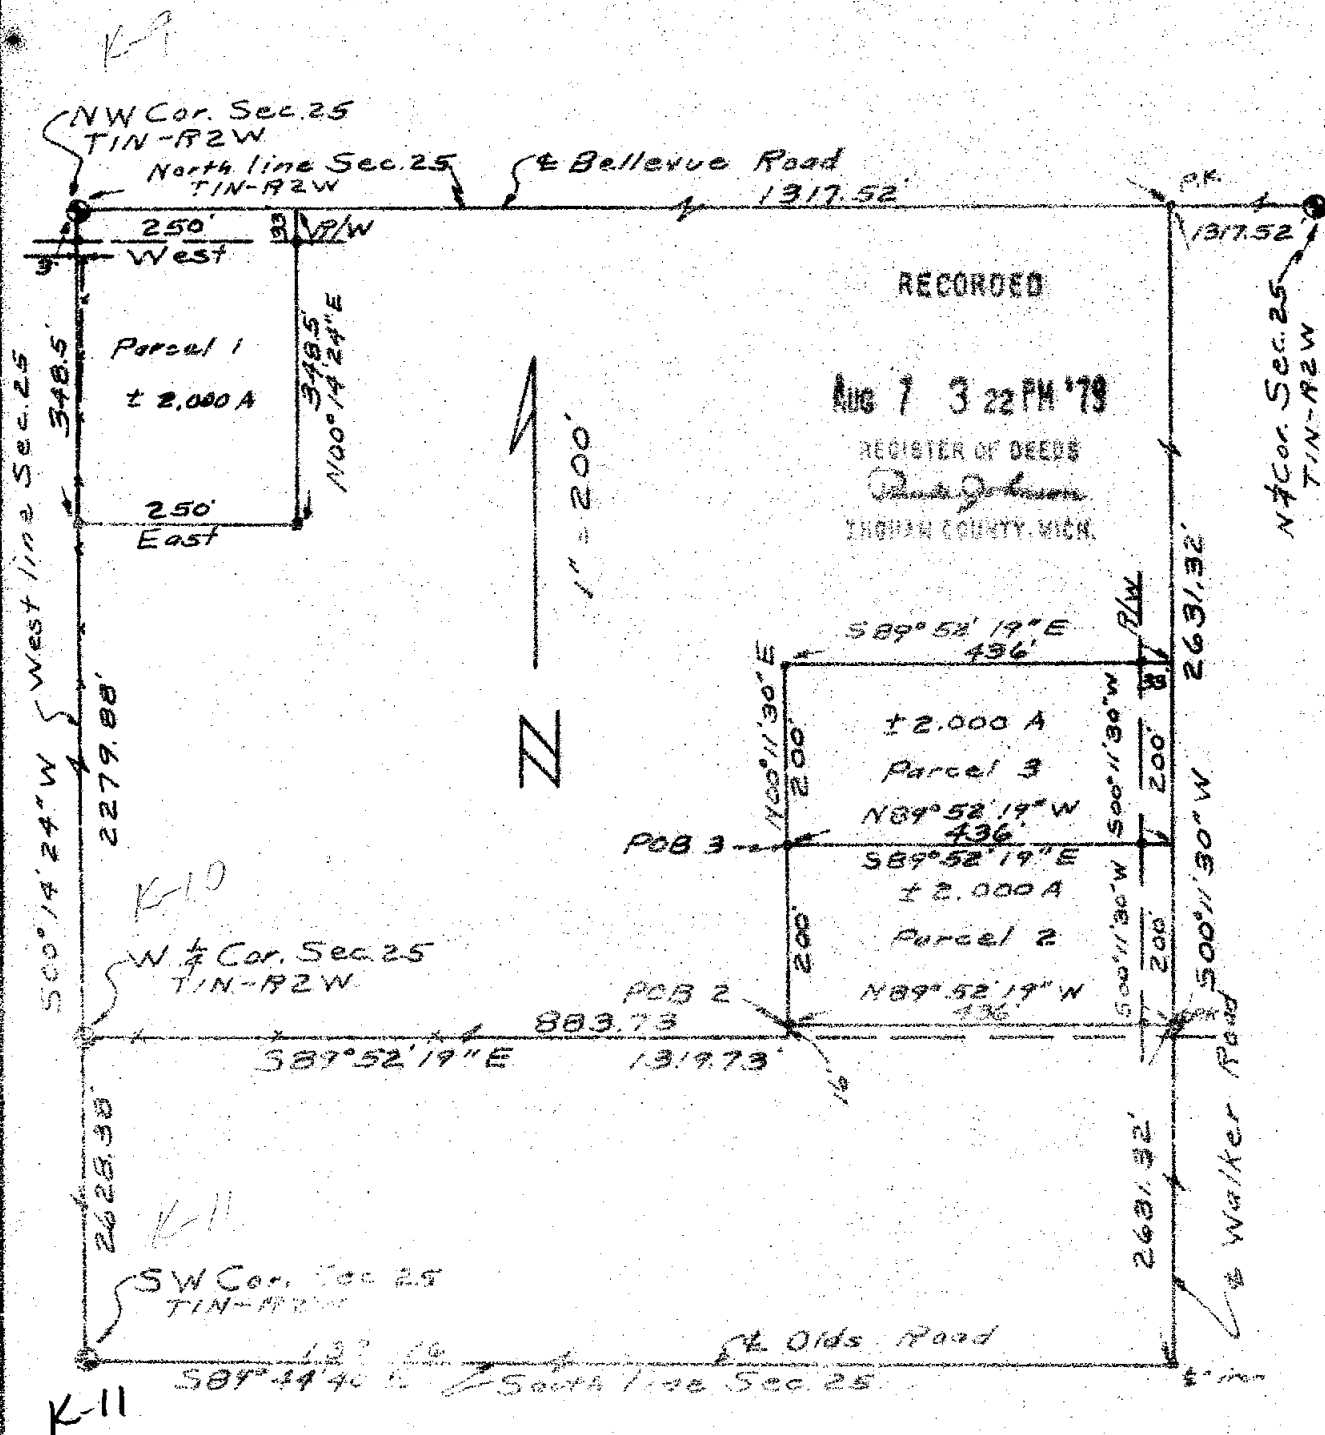

WILLIAMS

Surveying

1145 Garmat Rd.
Muskegon, Michigan 49864
PH (616) 476-6153

DRAWN	TR	SEC 25, T1N-R2W
COMPUTED	TR	NO. 1834
	TR	

A

CERTIFIED BOUNDARY SURVEY

3 PG 962

LEGAL DESCRIPTIONS:

Parcel 1

A part of the W $\frac{1}{2}$ of the NW $\frac{1}{4}$ of Section 25, T1N, R2W, Onondaga Township, Ingham County, Michigan; described as commencing at the NW corner of said Section 25; thence S00°14'24"W along the West line of said Section 25, 348.5'; thence East parallel with the North line of said Section 25, 250.0'; thence N00°14'24"E parallel with the West line of said Section 25, 348.5' to the North line of said Section 25; thence West along the North line of said Section 25, 250.0' to the point of beginning. Contains 2.000 acres, more or less, and subject to the rights of the public over existing Bellevue Road.

Parcel 2

A part of the W $\frac{1}{2}$ of the NW $\frac{1}{4}$ of Section 25, T1N, R2W, Onondaga Township, Ingham County, Michigan; described as commencing at the W $\frac{1}{2}$ corner of said Section 25; thence S89°52'19"E, 883.73'; thence N00°11'30"E, 16.0' to the point of beginning; thence continuing N00°11'30"E, 200.0'; thence S89°52'19"E, 436.0' to the centerline of Walker Road; thence S00°11'30"W along the centerline of said Walker Road, 200.0'; thence N89°52'19"W, 436.0' to the point of beginning. Contains 2.000 acres, more or less, and subject to the rights of the public over existing Walker Road.

Parcel 3

A part of the W $\frac{1}{2}$ of the NW $\frac{1}{4}$ of Section 25, T1N, R2W, Onondaga Township, Ingham County, Michigan; described as commencing at the W $\frac{1}{2}$ corner of said Section 25; thence S89°52'19"E, 883.73'; thence N00°11'30"E, 216.0' to the point of beginning; thence continuing N00°11'30"E, 200.0'; thence S89°52'19"E, 436.0' to the centerline of Walker Road; thence S00°11'30"W along the centerline of said Walker Road, 200.0'; thence N89°52'19"W, 436.0' to the point of beginning. Contains 2.000 acres, more or less, and subject to the rights of the public over existing Walker Road.

I hereby certify to the parties named hereon that we have surveyed three parcels of land within the NW $\frac{1}{4}$ of Section 25, T1N, R2W, Onondaga Township, Ingham County, Michigan; as it is apparently peacefully occupied at present, and that we have found or set, as noted hereon, permanent markers to all corners and angle points of the boundaries of the parcels shown hereon. This survey was performed with an error of closure no greater than a ratio of 1' in 5,000'. This survey complies with the requirements of P.A. 132 of 1970.


N $\frac{1}{2}$ corner Sec. 25, T1N, R2W
anchor post North 36.03'
12" Tamarack S4°W 44.86'
12" Tamarack S30°W 48.92'

SW corner Sec. 25, T1N, R2W
Triple 6" White Ash South 33.92'
Anchor post North 28.59'
24" Maple N55°30'W 34.85'

NW corner Sec. 25, T1N, R2W
15" Maple N60°E 47.83'
36" Locust S03°E 28.35'
15" Maple N78°E 82.90'

W $\frac{1}{2}$ corner Sec. 25, T1N, R2W
Nail & tag 6" Dbbl Maple East 11.40'
Nail & tag 8" Maple West 10.70'
Nail & tag 6" Elm S5°W 7.60'

Austin C. Williams
Austin C. Williams
Registered Land Surveyor
Mich. Registration No. 21275

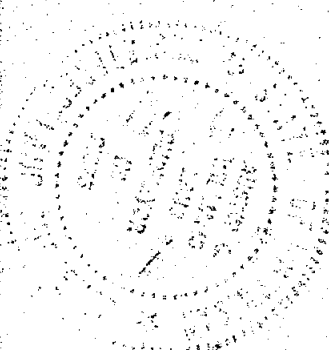

2078

WILLIAMS

Surveying

1148 Okemos Rd.
Mason, Michigan 48853
PH: (517) 875-5153

DRAWN	79 aw/Mor	SEC. 25, T1N-R2W
COMPUTED	79 aw/Mor	106 NO. 1771

LIBER

5 968

CERTIFICATE OF SURVEY

RECORDED

JAN 30 8 57 AM '89

REGISTER OF DEEDS

Paul Johnson
INGHAM COUNTY, MICH.A PART OF N.E. 1/4 SEC. 35
T1N. R2W.BASIS OF BEARING IS
THE MICHIGAN COORDINATE
SYSTEM SOUTH ZONE

SCALE 1"=200'

● FOUND
CORNER
○ SET
CORNERN. 1/4 COR. SEC. 35
(J-11) T1N. R2W.CL OLDS RD. (66' W. R/W)
& N. LINE SEC. 35N.E. COR. SEC. 35
(K-11) T1N. R2W.S89°42'12"W
1072.28' 248.00' 1320.28'PARCEL # 496
SURFACE FEE
4.19 AC.

S00°04'28"E


736.00'

736.00'

N00°04'28"W

248.00'

N89°42'12"E

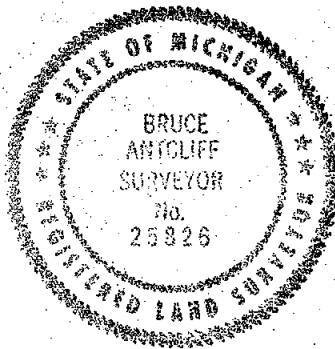BRUCE ANTCLIFF
LICENSED SURVEYOR3577
SUPERCONDUCTING SUPER COLLIDER PROJECT

PARCEL # 496

DATE 11-88

REV. DATE

PAGE 1 OF 2



SHERIDAN SURVEYING CO.

603 West High St.

Jackson Michigan 49203

FOR



GILBERT / COMMONWEALTH

ENGINEERS/CONSULTANTS Reading PA. / Jackson MI.

I HEREBY CERTIFY THAT I HAVE SURVEYED THE PARCEL OF LAND AS ABOVE SHOWN OR
DESCRIBED ON 11-88 AND THAT THE RATIO OF CLOSURE ON THE UNADJUSTED FIELD OBSERVATIONS
WAS 1:10,000 OR BETTER AND THAT THIS SURVEY COMPLIES WITH ALL THE REQUIREMENTS OF
P.A. 207-207-1000.

PARCEL 496

A parcel of land over, across and under a portion of the NE 1/4 of Section 35, T1N, R2W, Onondaga Township, Ingham County, Michigan, more particularly described as follows:

Commencing at the NE Corner of said Section 35; thence along the North line of said Section S89°42'12"W, 1320.28 feet to the Point of Beginning; thence continuing along said North line S89°42'12"W, 248.00 feet; thence S00°04'28"E, 736.00 feet; thence N89°42'12"E, 248.00 feet; thence N00°04'28"W, 736.00 feet to the Point of Beginning.

Said parcel contains 4.19 Acres, more or less.

Subject to easements and restrictions of record.

CORNER WITNESSES

N1/4 Corner Section 35 (J-11)


1/2" Rod in Conc.

S 64 W	Nail in 24" Maple	49.00ft.
N 10 E	Nail in Util. Pole	33.10ft.
N 34 E	Nail in 15" Maple	44.50ft.
S 45 E	Nail in 24" Maple	33.90ft.

NE Corner Section 35 (K-11)

1/2" Iron Bar

N 40 W	Nail in 30" Maple	34.90ft.
N 68 W	Nail in 24" Maple	77.80ft.
S 02 W	Angle Iron Post	28.80ft.
S 56 E	Nail in 24" Oak	74.00ft.

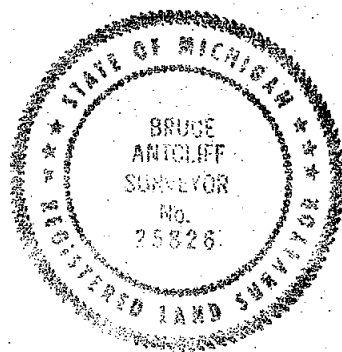

Bruce Antcliff
LICENSED SURVEYOR

3577

SUPERCONDUCTING SUPER COLLIDER PROJECT

PARCEL # 496

DATE 11-88

REV. DATE

PAGE 2 OF 2



SHERIDAN SURVEYING CO.
503 West High St. Jackson Michigan 49203

FOR



GILBERT / COMMONWEALTH

ENGINEERS/CONSULTANTS Reading PA / Jackson MI

I HEREBY CERTIFY THAT I HAVE SURVEYED THE PARCEL OF LAND AS ABOVE SHOWN OR DESCRIBED ON 11-88 AND THAT THE BASIS OF CLOSURE ON THE UNADJUSTED FIELD OBSERVATIONS WAS 1:10,000 OR BETTER AND THAT THIS SURVEY COMPLETES WITH ALL THE REQUIREMENTS OF P.L. 137 OF 1976.

LIBER

5 PG 970

CERTIFICATE OF SURVEY

RECORDED

JAN 30 8 57 AM '89

REGISTER OF DEEDS

Paula Johnson
INGHAM COUNTY, MICH.

A PART OF N.E. 1/4 SEC. 35
T1N. R2W.

N. 1/4 COR. SEC. 35
(J-11) T1N. R2W.

CL OLDS RD. (66' W. R/W)
& N. LINE SEC. 35

N.E. COR. SEC. 35
(K-11) T1N. R2W.

S89°42'12"W

1320.28'

618.60'

33.35'

70°16'8"

S00°04'28"E

1315.12'

PARCEL # 497
SURFACE FEE
15.88 AC.

REMAINDER
23.97 AC.

LC=1328.72
B=N07°49'26"E
A=1328.72
R=111165.00
D=00°41'05"

1315.99'

N00°01'10"W

SCALE 1" = 300'



● FOUND
CORNER
○ SET
CORNER

BASIS OF BEARING IS
THE MICHIGAN COORDINATE
SYSTEM SOUTH ZONE

N89°44'27"E

436.00'

883.00'

1315.99'

E. 1/4 COR. SEC. 35
(K-12) T1N. R2W.



3578

Bruce Antcliff
LICENSED SURVEYOR

SUPERCONDUCTING SUPER COLLIDER PROJECT

PARCEL # 497

DATE 11-88

REV. DATE



SHERIDAN SURVEYING CO.
305 West High St. Jackson Michigan 48203

FOR



GILBERT / COMMONWEALTH

ENGINEERS/CONSULTANTS Reading PA. / Jackson MI

I HEREBY CERTIFY THAT I HAVE SURVEYED THE PARCEL OF LAND AS ABOVE SHOWN OR
DESCRIBED ON 11-88 AND THAT THE RATIO OF CLOSURE ON THE UNADJUSTED FIELD OBSERVATIONS
WAS 1:10,000 OR BETTER AND THAT THIS SURVEY COMPLIES WITH ALL THE REQUIREMENTS OF

LIBER

5 PG 971

CERTIFICATE OF SURVEY

PARCEL 497

A parcel of land over, across and under a portion of the NE1/4 of Section 35, T1N, R2W, Onondaga Township, Ingham County, Michigan, more particularly described as follows:

Commencing at the NE Corner of said Section 35; thence along the North line of said Section S89°42'12"W, 701.68 feet to the Point of Beginning; thence continuing along said North line S89°42'12"W, 618.60 feet; thence S00°04'28"E, 1315.12 feet; thence N89°44'27"E, 436.00 feet to a point on a curve concave to the Southeast and having a radius of 111165 feet; thence Northeasterly 1328.72 feet along said curve through a central angle of 00°41'05" to the Point of Beginning.

Said parcel contains 15.88 Acres, more or less.

Subject to easements and restrictions of record.

CORNER WITNESSES

NE Corner Section 35 (K-11)

1/2" Iron Bar

N 40 W	Nail in 30" Maple	34.90ft.
N 68 W	Nail in 24" Maple	77.80ft.
S 02 W	Angle Iron Post	28.80ft.
S 56 E	Nail in 24" Oak	74.00ft.

N1/4 Corner Section 35 (J-11)


1/2" Rod in Conc.

S 64 W	Nail in 24" Maple	49.00ft.
N 10 E	Nail in Util. Pole	33.10ft.
N 34 E	Nail in 15" Maple	44.50ft.
S 45 E	Nail in 24" Maple	33.90ft.

E1/4 Corner Section 35 (K-12)

1" Iron Pipe

N 29 W	Nail in 15" Maple	16.17ft.
N 63 W	Nail in Red Oak	24.70ft.
S 30 W	Nail in root 36" Pignut	4.30ft.
N 48 E	Nail in 24" Red Oak	13.40ft.

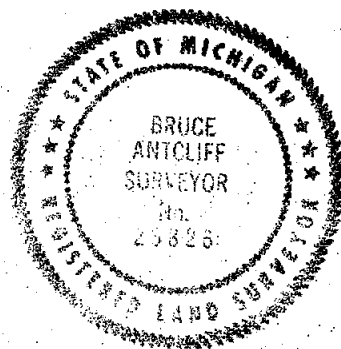*Bruce Antcliff*

LICENSED SURVEYOR

3578

SUPERCONDUCTING SUPER COLLIDER PROJECT

PARCEL # 497

DATE 11-88

REV. DATE

SHERIDAN SURVEYING CO.
903 West High St. Jackson Michigan 48203

FOR



GILBERT / COMMONWEALTH

ENGINEERS/DRAWN/DATE Reading P.A. / Jackson M.I.

I HEREBY CERTIFY THAT I HAVE SURVEYED THE PARCEL OF LAND AS ABOVE SHOWN OR DESCRIBED ON 11-88 AND THAT THE RATIO OF CLOSURE ON THE UNADJUSTED FIELD OBSERVATIONS WAS 1:10,000 OR BETTER AND THAT THIS SURVEY COMPLIES WITH THE REQUIREMENTS OF THE MICHIGAN SURVEYING ACT.

LPER

5 972

CERTIFICATE OF SURVEY


RECORDED

Jan 30 8 57 AM '88

REGISTER OF DEEDS

Bruce Antcliff

INGHAM COUNTY, MICH.

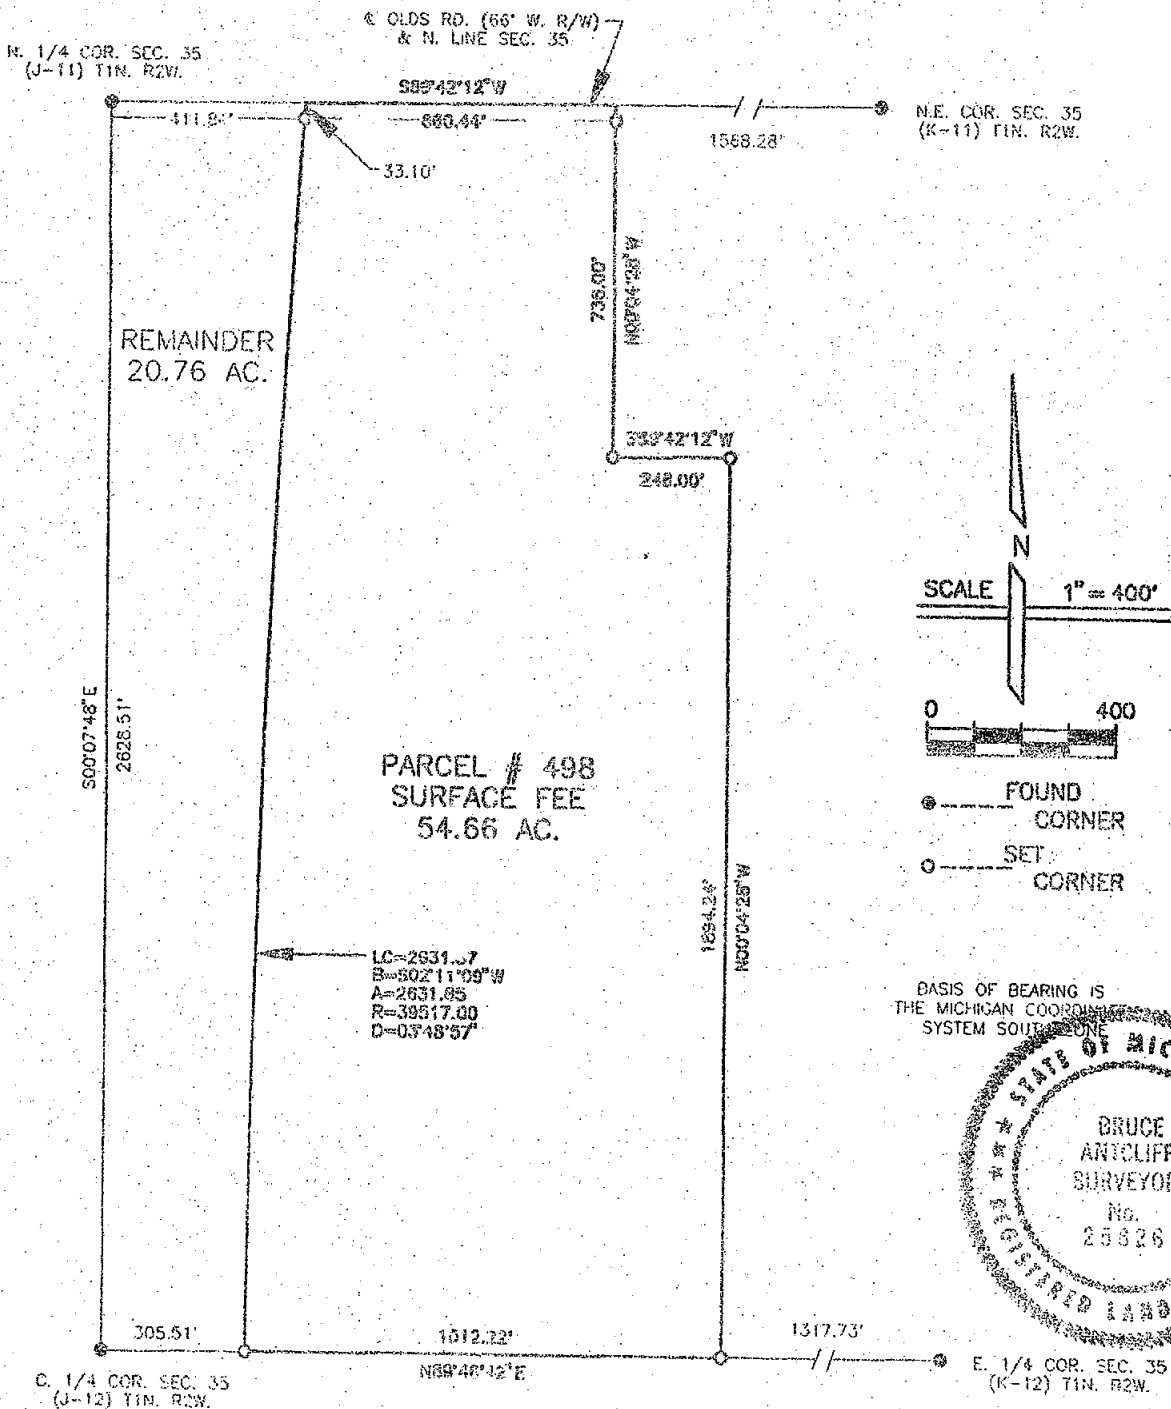A PART OF N.E. 1/4 SEC. 35
T1N. R2W.


SCALE 1" = 400'

0 400

● FOUND
CORNER

○ SET
CORNER

BASIS OF BEARING IS
THE MICHIGAN COORDINATE
SYSTEM SOUTH ZONE

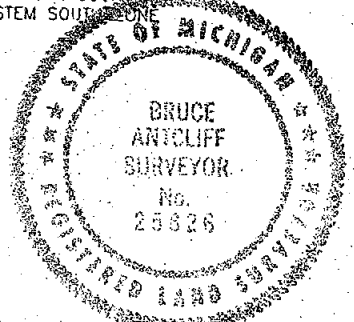

3579

Bruce Antcliff
LICENSED SURVEYOR

SUPERCONDUCTING SUPER COLLIDER PROJECT

PARCEL # 498

DATE 11-88

REV. DATE

PAGE 1 OF 2



SHERIDAN SURVEYING CO.

201 West High St. Jackson Michigan 49203

FOR

GILBERT / COMMONWEALTH

ENGINEERS/CONSULTANTS Reading PA / Jackson MI

I HEREBY CERTIFY THAT I HAVE SURVEYED THE PARCEL OF LAND AS ABOVE SHOWN ON
DESCRIPTED ON 11-88 AND THAT THE RATIO OF CLOSURE ON THE UNADJUSTED FIELD OBSERVATIONS
WAS 1:10,000 OR BETTER AND THAT THIS SURVEY COMPLIES WITH ALL THE REQUIREMENTS OF
M.S.A. 207.101

5 PG 973
PARCEL 498

CERTIFICATE OF SURVEY

A parcel of land over, across and under a portion of the NE1/4 of Section 35, T1N, R2W, Onondaga Township, Ingham County, Michigan, more particularly described as follows:

Commencing at the NE Corner of said Section 35; thence along the North line of said Section S89°42'12"W, 1568.28 feet to the Point of Beginning; thence continuing along said North line S89°42'12"W, 660.44 feet to a point on a curve concave to the Southeast and having a radius of 39517 feet; thence Southwesterly 2631.85 feet along said curve through a central angle of 03°48'57" to the E-W 1/4 line of said Section 35; thence along said 1/4 line N89°46'42"E, 1012.22 feet; thence N00°04'28"W, 1894.24 feet; thence S89°42'12"W, 248.00 feet; thence N00°04'28"W, 736.00 feet to the Point of Beginning.

Said parcel contains 54.66 Acres, more or less.

Subject to easements and restrictions of record.

CORNER WITNESSES

N1/4 Corner Section 35 (J-11)

1/2" Rod in Conc.

S 64 W	Nail in 24" Maple	49.00ft.
N 10 E	Nail in Util. Pole	33.10ft.
N 34 E	Nail in 15" Maple	44.50ft.
S 45 E	Nail in 24" Maple	33.90ft.

E1/4 Corner Section 35 (K-12)

1" Iron Pipe

N 29 W	Nail in 15" Maple	16.17ft.
N 63 W	Nail in Red Oak	24.70ft.
S 30 W	Nail in root 36" Pignut	4.30ft.
N 48 E	Nail in 24" Red Oak	13.40ft.

C1/4 Corner Section 35 (J-12)


1-1/2" Iron Pipe

N 04 E	Nail in Util. Pole	93.00ft.
S 87 W	Nail in Util. Pole	7.50ft.
N 50 E	Nail in triple Maple	31.40ft.
N 81 E	Nail in Dbl. Maple	76.20ft.

NE Corner Section 35 (K-11)

1/2" Iron Bar

N 40 W	Nail in 30" Maple	34.90ft.
N 68 W	Nail in 24" Maple	77.80ft.
S 02 W	Angle Iron Post	28.80ft.
S 56 E	Nail in 24" Oak	74.00ft.

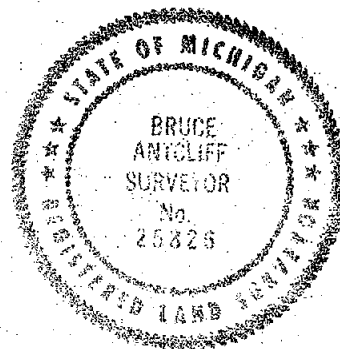

Bruce Antcliff

LICENSED SURVEYOR

SUPERCONDUCTING SUPER COLLIDER PROJECT

PARCEL # 498

DATE 11-88

REV. DATE



SHERIDAN SURVEYING CO.

803 West High St.

Jackson Michigan 49203

FOR



GILBERT / COMMONWEALTH

ENGINEERS/CONSULTANTS Reading P.A. / Jackson MI.

I HEREBY CERTIFY THAT I HAVE SURVEYED THE PARCEL OF LAND AS ABOVE SHOWN OR DESCRIBED ON 11-88 AND THAT THE RATIO OF CLOSURE ON THE UNADJUSTED FIELD OBSERVATIONS

LIBER

5 PG 97A

CERTIFICATE OF SURVEY


RECORDED

JAN 30 8 57 AM '89

REGISTER OF DEEDS

* *Frank Johnson*


INGHAM COUNTY, MICH.

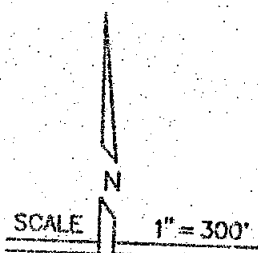A PART OF S.E. 1/4 SEC. 35
T1N. R2W.


● FOUND
CORNER

○ SET
CORNER

BASIS OF BEARING IS
THE MICHIGAN COORDINATE
SYSTEM SOUTH ZONE

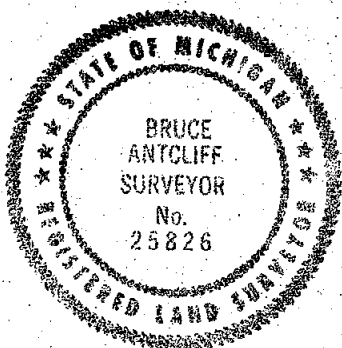

N.E. COR. SEC. 35
(K-11) T1N. R2W.

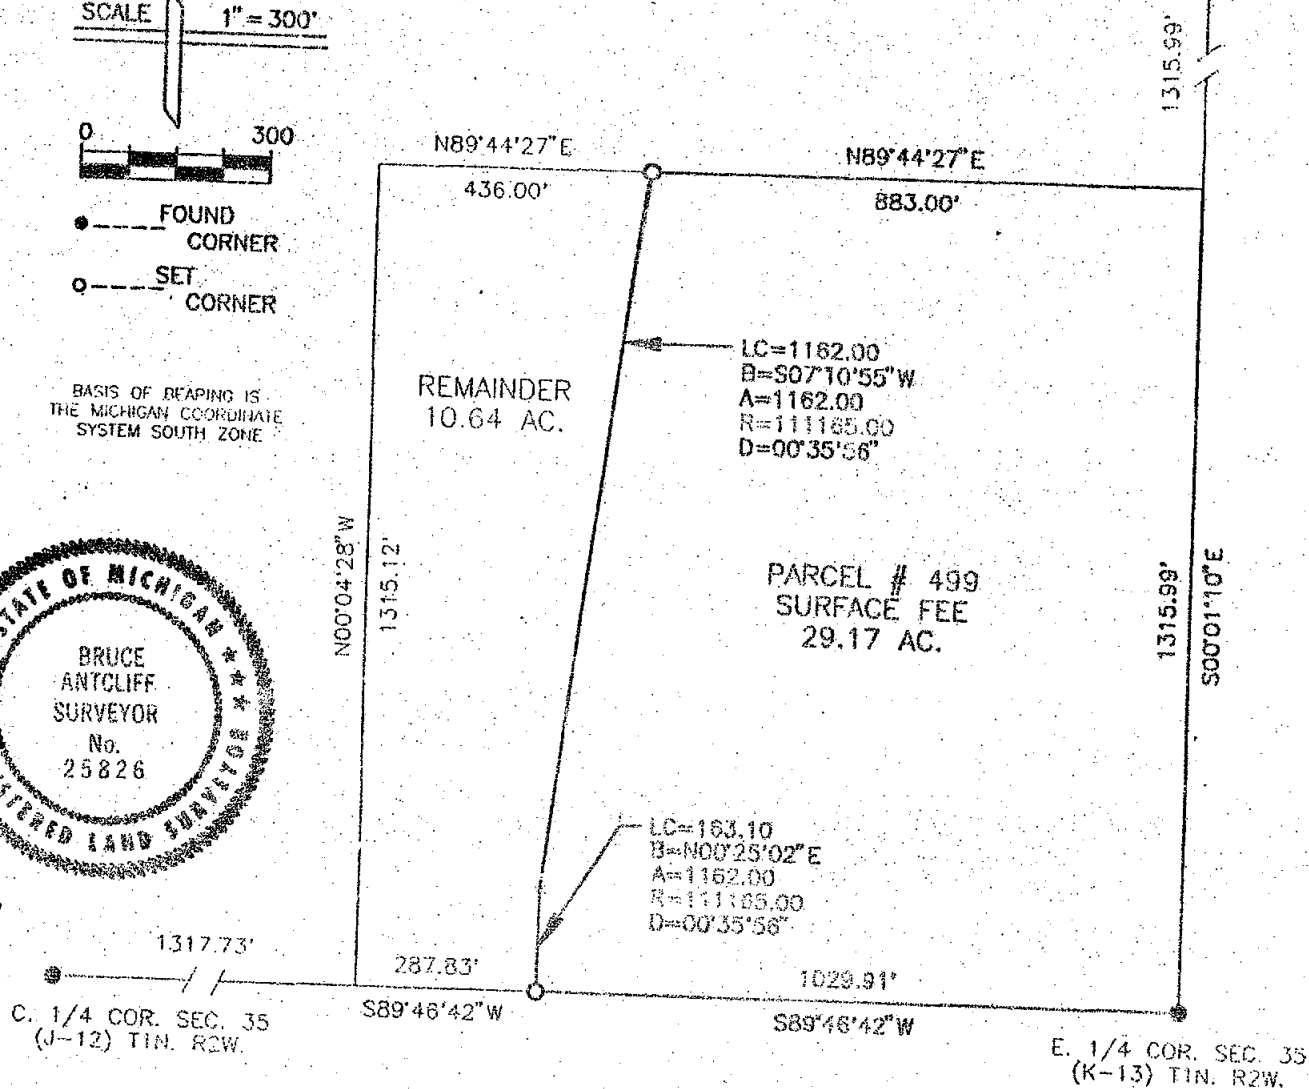

3580

Bruce Antcliff
LICENSED SURVEYOR

SUPERCONDUCTING SUPER COLLIDER PROJECT

PARCEL # 499

DATE 10-88

REV. DATE

PAGE 1 OF 2

SHERIDAN SURVEYING CO.
603 West High St. Jackson Michigan 49203

FOR

GILBERT / COMMONWEALTH

ENGINEERS/CONSULTANTS Building P.A. / Jackson MI.

I HEREBY CERTIFY THAT I HAVE SURVEYED THE PARCEL OF LAND AS ABOVE SHOWN OR
DESCRIBED ON 10-88 AND THAT THE RATIO OF CLOSURE ON THE UNADJUSTED FIELD OBSERVATIONS
WAS 1:10,000 OR BETTER AND THAT THIS SURVEY CONFORMS TO THE MICHIGAN SURVEYING ACT

PARCEL 499

A parcel of land over, across and under a portion of the NE1/4 of Section 35, T1N, R2W, Onondaga Township, Ingham County, Michigan, more particularly described as follows:

Commencing at the E1/4 Corner of said Section 35; thence along the E-W 1/4 line of said Section S89°46'42"W, 1029.91 feet to the Point of Beginning; thence continuing along said 1/4 line S89°46'42"W, 287.83 feet; thence N00°04'28"W, 1315.12 feet; thence N89°44'27"E, 436.00 feet to a point on a curve concave to the Southeast and having a radius of 111165 feet; thence Southwesterly 1162.00 feet along said curve through a central angle of 00°35'56" to a point of intersection with a curve concave to the Southeast and having a radius of 38217 feet; thence Southwesterly 163.10 feet along said curve through a central angle of 00°14'40" to the Point of Beginning.

Said parcel contains 10.64 Acres, more or less.

Subject to easements and restrictions of record.

CORNER WITNESSES
E1/4 Corner Section 35 (K-12)

1" Iron Pipe

N 29 W	Nail in 15" Maple	16.17ft.
N 63 W	Nail in Red Oak	24.70ft.
S 30 W	Nail in root 36" Pignut	4.30ft.
N 48 E	Nail in 24" Red Oak	13.40ft.

C1/4 Corner Section 35 (J-12)


1-1/2" Iron Pipe

N 04 E	Nail in Util. Pole	93.00ft.
S 87 W	Nail in Util. Pole	7.50ft.
N 50 E	Nail in triple Maple	31.40ft.
N 81 E	Nail in Dbl. Maple	76.20ft.

NE Corner Section 35 (K-11)

1/2" Iron Bar

N 40 W	Nail in 30" Maple	34.90ft.
N 68 W	Nail in 24" Maple	77.80ft.
S 02 W	Angle Iron Post	28.80ft.
S 56 E	Nail in 24" Oak	74.00ft.

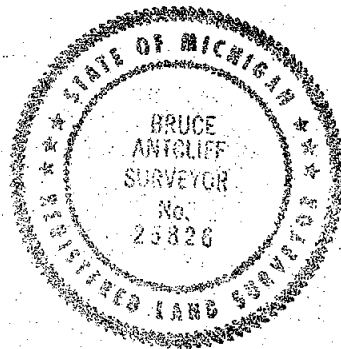

Bruce Antcliff

LICENSED SURVEYOR

3580


SUPERCONDUCTING SUPER COLLIDER PROJECT

PARCEL # 499

DATE 10-88

REV. DATE

PAGE 2 OF 2

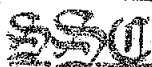

SHERIDAN SURVEYING CO.

303 West High St. Jackson Michigan 49203

FOR

GILBERT / COMMONWEALTH

CHARTERED SURVEYORS Building P.A. / Jackson M.I.

I HEREBY CERTIFY THAT I HAVE SURVEYED THE PARCEL OF LAND AS ABOVE SHOWN OR DESCRIBED ON 10-88 AND THAT THE BASIS OF CLOSURE ON THE UNADJUSTED FIELD OBSERVATIONS WAS 1:10,000 ON DATE AND THAT THIS SURVEY COMPLETES WITH ALL THE REQUIREMENTS OF

LIBER

6-1149

CERTIFICATE OF SURVEY

RECORDED

LEGAL DESCRIPTION: SEE PAGE 2

MAY 12 8 25 AM '93

REGISTER OF DEEDS

TIN, R.2W
INGHAM COUNTY, MICH.CENTER OF SECTION
SECTION 27
TIN, R.2W
FOUND L. BRYAN
BAR & CAPEAST 1/4 CORNER
SECTION 27
TIN, R.2W
LIBER 6, PAGE 230

N-S 1/4 LINE

NW CORNER OF
E 1/2 OF SE 1/4
SET BAR & CAP

W. LINE, E 1/2 OF SE 1/4

1976.10'

NORTH

SCALE:
1 IN. = 200 FT

1972.43'

E. LINE, SEC. 27

N. LINE OF S. 20 AC. OF E 1/2 OF SE 1/4

N 89° 37' 30" E

354.18'

220.00'

743.62'

HUNT ROAD

N 00° 03' 53" W

526.70'

33' R.O.W.

PARCEL
"A"
4.74 AC.

N 00° 07' 27" E 658.38'

S 00° 07' 27" W 658.38'

"B"
3.32
AC.

N 00° 07' 27" E 658.18'

S 00° 07' 27" W 658.18'

PARCEL
"C"
11.23 AC.

657.48'

S 00° 07' 27" W

N 89° 35' 47" E
1324.83

132'

132'

220.00'

220.00'

220.00'

743.63'

589° 34' 17" W

33' R.O.W.

PO.B. "A"

PO.B. "B"

S. LINE, SEC. 27

OLDS ROAD


SW CORNER OF
E 1/2 OF SE 1/4
FOUND BAR & CAP
REC. L.A., P. 124PO.B. "C"
SOUTHEAST CORNER
SECTION 27
TIN, R.2W
LIBER 4, PAGE 326SOUTH 1/4 CORNER
SECTION 27
TIN, R.2W
LIBER 4, PAGE 173

We hereby certify that we have surveyed the property herein described, and that there are no visible encroachments upon the above described property, except as shown hereon.

We further certify that we have fully complied with the requirements of Section 3, Public Act 132 of 1970, and that the ratio of error of closure of this survey is no greater than 1/5000.

LEGEND

- Set Iron
- Found Iron
- Fence Line
- R Recorded Distance
- M Measured Distance
- D Deeded Distance

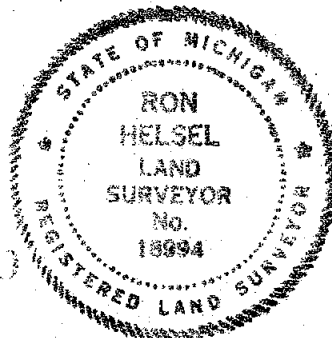

ACCOLADE, INC.

Land Surveying and Planning Specialists

507 Kerns Rd., Suite 101, Mason, Mich. 48854
Phone 517-576-1580FOR: CENTURY 21 346, LTD
411 N. CEDAR STREET
MASON, MICHIGAN 48854

FIELD HP16K

DATE May 13, 1992

DRAWN dp 5/12/92

SURVEY NO. 92.3254

CHECKED RH 5-18-92

SHEET 1 OF 2

RON HELSEL, R.L.S. No. 18994

1988

6-1150

CERTIFICATE OF SURVEY

LEGAL DESCRIPTION:

THAT PART OF THE SOUTH 20 ACRES OF THE E $\frac{1}{2}$ OF THE SE $\frac{1}{4}$ OF SECTION 27, T1N, R2W, ONONDAGA TOWNSHIP INGHAM COUNTY, MICHIGAN DESCRIBED AS:

PARCEL "A"

BEGINNING ON THE SOUTH LINE OF SAID SECTION 27, T1N, R2W, AT A POINT 963.63 FEET, S89°34'17"W FROM THE SE CORNER OF SAID SECTION; THENCE CONTINUING S89°34'17"W ALONG SAID SOUTH LINE, 220.00 FEET TO A POINT 132 FEET, N89°34'17"E FROM THE SW CORNER OF THE E $\frac{1}{2}$ OF THE SE $\frac{1}{4}$; THENCE N00°03'55"W, 132.00 FEET; THENCE S89°34'17"W, 132.00 FEET TO THE WEST LINE OF THE E $\frac{1}{2}$ OF THE SE $\frac{1}{4}$; THENCE N00°03'55"W ALONG SAID WEST LINE, 526.70 FEET TO THE NORTH LINE OF THE SOUTH 20 ACRES OF SAID E $\frac{1}{2}$ OF THE SE $\frac{1}{4}$; THENCE N89°37'30"E ALONG SAID NORTH LINE, 354.18 FEET; THENCE S00°07'27"W, 658.38 FEET TO THE POINT OF BEGINNING. CONTAINING 4.94 ACRES AND SUBJECT TO THE SOUTH 33 FEET THEREOF FOR USE AS PUBLIC RIGHT-OF-WAY.

PARCEL "B"

BEGINNING ON THE SOUTH LINE OF SAID SECTION 27, T1N, R2W AT A POINT 743.63 FEET, S89°34'17"W FROM THE SE CORNER OF SAID SECTION; THENCE CONTINUING S89°34'17"W ALONG SAID SOUTH LINE, 220.00 FEET; THENCE N00°07'27"E, 658.38 FEET TO THE NORTH LINE OF THE SOUTH 20 ACRES OF THE E $\frac{1}{2}$ OF THE SE $\frac{1}{4}$; THENCE N89°37'30"E ALONG SAID NORTH LINE, 220.00 FEET; THENCE S00°07'27"W, 658.18 FEET TO THE POINT OF BEGINNING. CONTAINING 3.32 ACRES AND SUBJECT TO THE SOUTH 33 FEET THEREOF FOR USE AS PUBLIC RIGHT-OF-WAY.

PARCEL "C"

BEGINNING AT THE SE CORNER OF SAID SECTION 27, T1N, R2W; THENCE S89°34'17"W ALONG THE SOUTH LINE OF SAID SECTION, 743.63 FEET; THENCE N00°07'27"E, 658.18 FEET TO THE NORTH LINE OF THE SOUTH 20 ACRES OF THE E $\frac{1}{2}$ OF THE SE $\frac{1}{4}$; THENCE N89°37'30"E ALONG SAID NORTH LINE, 743.62 FEET TO THE EAST LINE OF SECTION 27; THENCE S00°07'27"W ALONG SAID EAST LINE, 657.48 FEET TO THE POINT OF BEGINNING. CONTAINING 11.23 ACRES AND SUBJECT TO THE SOUTH 33 FEET THEREOF FOR USE AS PUBLIC RIGHT-OF-WAY.

CENTER OF SECTION 27

BAR & CAP AT BASE OF ANCHOR POST

N & T S/SIDE 16" CHERRY, EAST, 2.17'

N & T E/SIDE 8" WALNUT, S45°W, 4.73'

N & T E/SIDE 26" OAK, S30°W, 12.35'

N & T E/SIDE 12" OAK, S15°E, 21.07'

EAST $\frac{1}{4}$ CORNER, SECTION 27

BAR & CAP

N & T N/SIDE 12" ELM, EAST, 29.90'

N & T E/SIDE 36" ELM, NORTH, 25.12'

SW CORNER HOUSE FDN., N 30°W, 85.00'

N & T P. POLE, N50°E, 0.47'

SW CORNER OF E $\frac{1}{2}$, SE $\frac{1}{4}$

BAR & CAP, 5' SOUTH E OLDS ROAD

BAR & CAP, S45°E, 46.4'

N & T E/SIDE WOOD POST, N40°E, 55.54'

REMON. BAR & CAP, S48°E, 10.47'

N & T E/SIDE 4" WOOD POST, S45°W, 45.25'

NW CORNER OF E $\frac{1}{2}$, SE $\frac{1}{4}$

SET $\frac{1}{2}$ " BAR & CAP

N & T S/SIDE 12" WALNUT, S85°W, 35.73'

N & T S/SIDE 20" MAPLE, N40°W, 55.73'

N & T S/SIDE WOOD ANCHOR POST, EAST 17.8'

N & T W/SIDE 18" MAPLE, S45°W, 60.35'

SE CORNER, SECTION 27

CONC. MONUMENT

N & T N/SIDE 4" HICKORY, SE, 37.05'

N & T N/SIDE 16" HICKORY, WSW, 79.58'

We hereby certify that we have surveyed the property herein described, and that there are no visible encroachments upon the above described property, except as shown hereon.

We further certify that we have fully complied with the requirements of Section 3, Public Act 132 of 1970, and that the ratio of error of closure of this survey is no greater than 1/5000.

LEGEND

O Set Iron


• Found Iron

— Fence Line

R Recorded Distance

M Measured Distance

D Deeded Distance

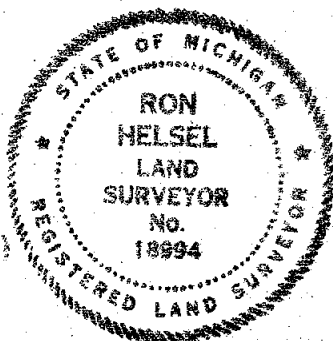

Ron Helsel
RON HELSEL, R.L.S. No. 18994

ACCOLADE, INC.

Land Surveying and Planning Specialists

807 Karns Rd., Suite 101, Mason, Mich. 48854

Phone 517-676-1580

FOR: CENTURY 21 346, LTD

411 N. CEDAR STREET

MASON, MICHIGAN 48854

FIELD KPI 6K

DATE May 13, 1992


DRAWN D.P. 5-12-92

SURVEY NO. 92-3254

CERTIFICATE OF SURVEY

LEGAL DESCRIPTION: (SEE PAGE 2)

CONFIDENTIAL

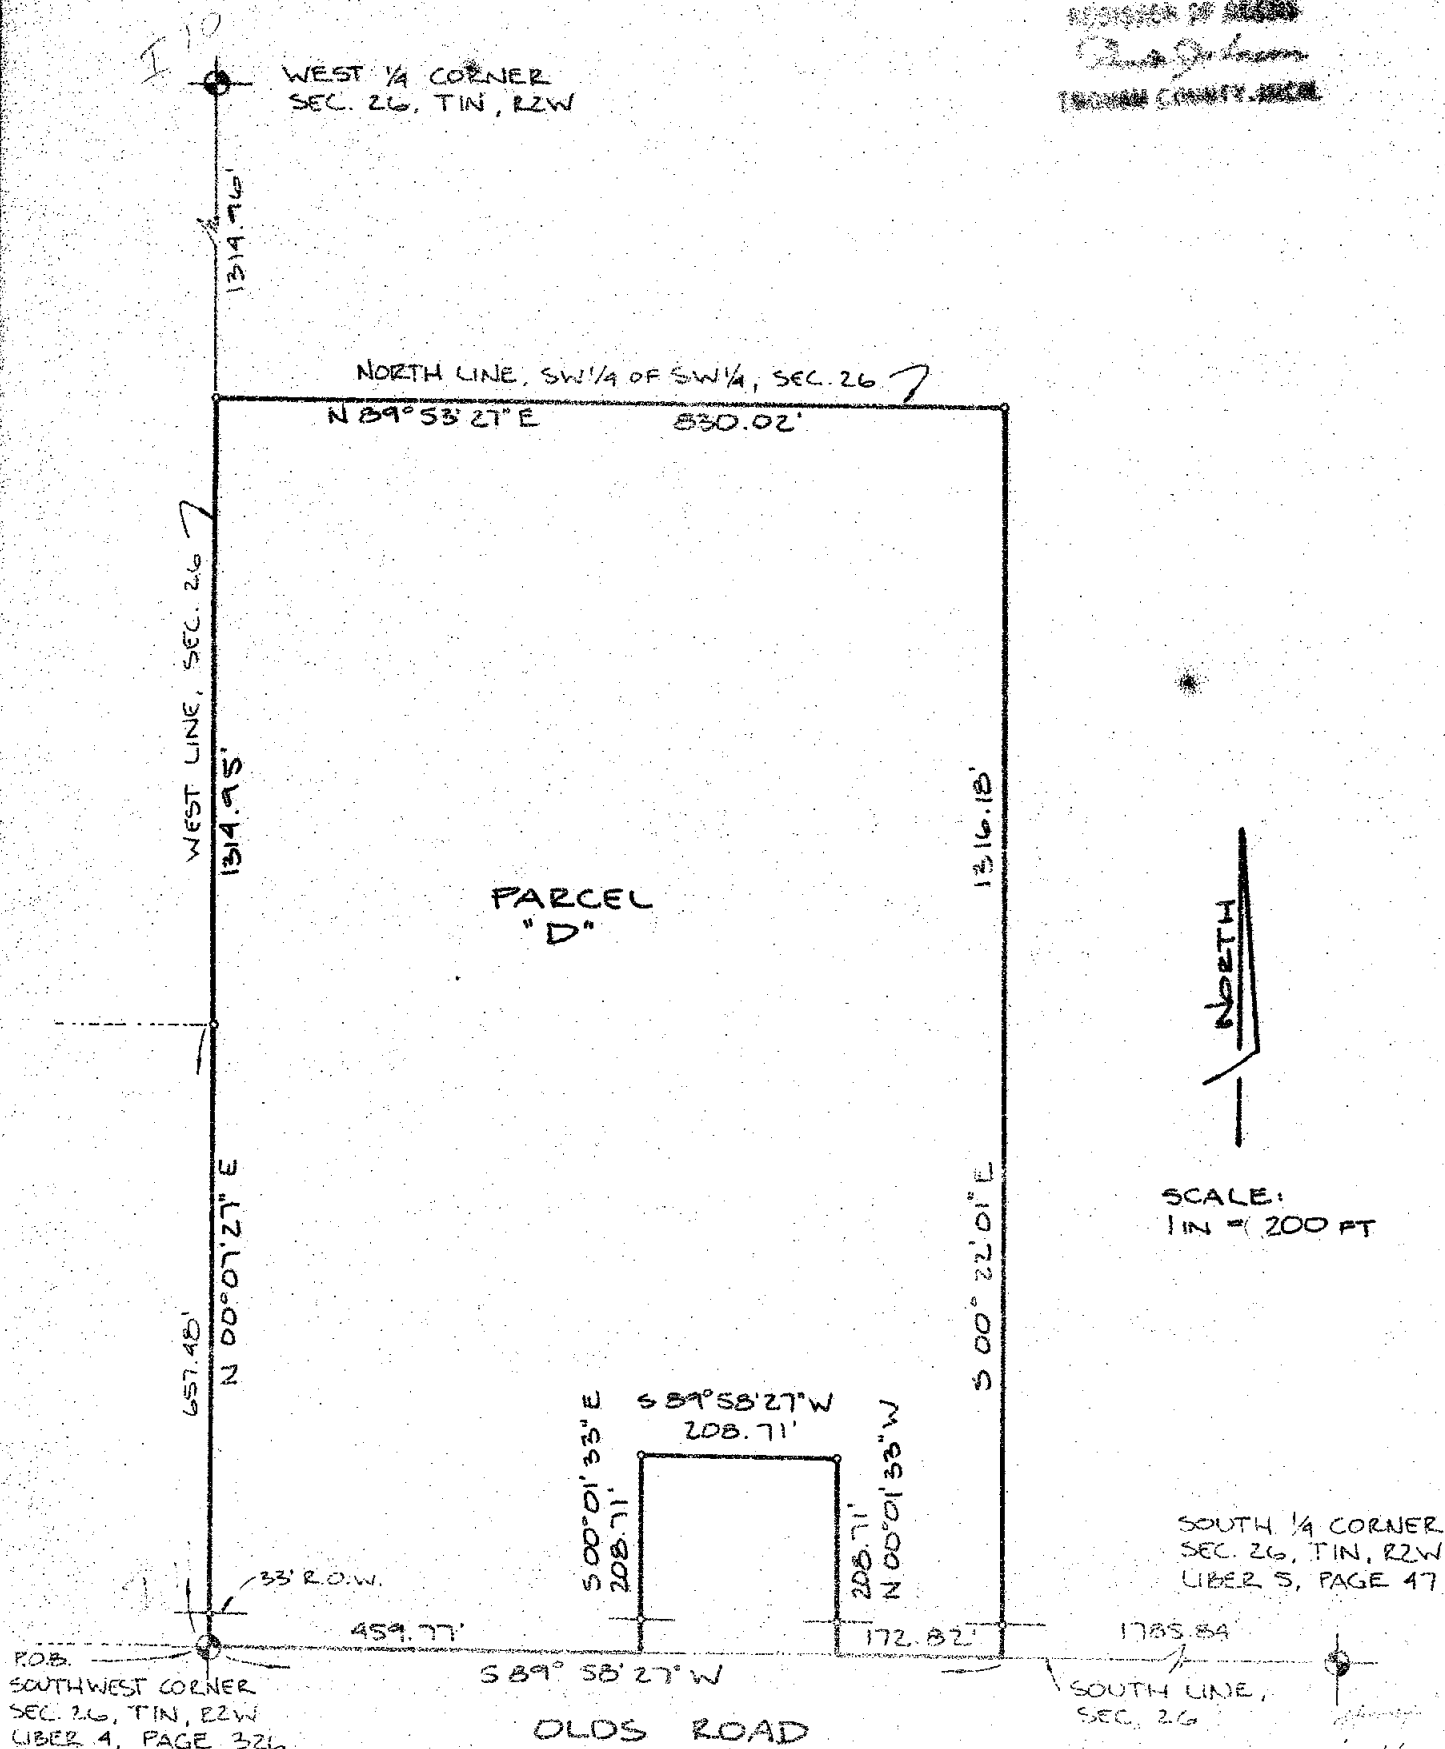


We hereby certify that we have surveyed the property herein described, and that there are no visible encroachments upon the above described property, except as shown hereon.

We further certify that we have fully complied with the requirements of Section 3, Public Act 132 of 1970, and that the ratio of error of closure of this survey is no greater than 1/5000.

LEGEND

- ☐ Set Iron
- ☒ Found Iron
- ☒ Fence Line
- ☐ R Recorded Distance
- ☐ M Measured Distance
- ☐ D Deeded Distance

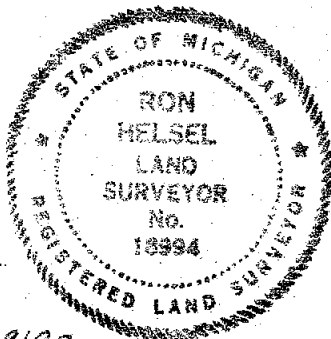

ACCOLADE, INC.

Land Surveying and Planning Specialists

307 Kerns Rd., Suite 101, Mason, Mich. 48854
Phone 517-676-1500

FOR: CENTURY 21 346, LTD
411 N. CEDAR STREET
NASON, MICHIGAN 48854

FIELD MP162

DATE May 19, 1992

DRAWN dp 5/18/72

SURVEY NO. 92-3254-B

CHRYSLER 201

58097 - **O₂**, **77°K.**

Ron Welsel 5119192
RON WELSEL, R.L.S. No. 18586

LMP

6-1152

CERTIFICATE OF SURVEY

LEGAL DESCRIPTION:

THAT PART OF THE SW $\frac{1}{4}$ OF THE SW $\frac{1}{4}$ OF SECTION 26, T1N, R2W, ONONDAGA TOWNSHIP, INGHAM COUNTY, MICHIGAN, DESCRIBED AS:

BEGINNING AT THE SW CORNER OF SECTION 26, THENCE N00°07'27"E, 1314.95 FEET ON THE WEST LINE OF SECTION 26, THENCE N89°53'27"E ON THE NORTH LINE OF THE SW $\frac{1}{4}$ OF THE SW $\frac{1}{4}$ OF SECTION 26, 830.02 FEET, THENCE S00°22'01"E, 1316.18 FEET TO THE SOUTH LINE OF SECTION 26, THENCE S89°58'27"W ON SAID SOUTH LINE 172.82 FEET, THENCE N00°01'33"W, 208.71 FEET, THENCE S89°58'27"W, 208.71 FEET, THENCE S00°01'33"E, 208.71 FEET TO THE SOUTH LINE OF SECTION 26, THENCE S89°58'27"W ON SAID SOUTH LINE 459.77 FEET TO THE POINT OF BEGINNING, CONTAINING 24.240 ACRES AND SUBJECT TO THE SOUTH 33 FEET THEREOF FOR USE AS PUBLIC RIGHT-OF-WAY.

WEST $\frac{1}{4}$ CORNER, SECTION 26

BAR & CAP

N & T N/SIDE 12" ELM, EAST, 29.90'

N & T E/SIDE 36" ELM, NORTH, 25.12'

SW CORNER HOUSE FDN., N30°W, 85.00'

N & T P. POLE, N50°E, 0.47'

SW CORNER, SECTION 26

CONC. MONUMENT

N & T N/SIDE 4" HICKORY, SE, 37.05'

N & T N/SIDE 16" HICKORY, WSW, 79.58'

S $\frac{1}{4}$ CORNER, SECTION 26

CONC. MONUMENT

N & T W/SIDE 18" MAPLE, NE, 44.58'

N & T E/SIDE 24" MAPLE, SE, 33.79'

N & T W/SIDE POWER POLE, NNE, 33.17'

N & T S/SIDE 32" MAPLE, SW, 50.17'

We hereby certify that we have surveyed the property herein described, and that there are no visible encroachments upon the above described property, except as shown hereon.

We further certify that we have fully complied with the requirements of Section 3, Public Act 132 of 1970, and that the ratio of error of closure of this survey is no greater than 1/5000.

LEGEND

○ Set Iron

● Found Iron

— Fence Line

R Recorded Distance

M Measured Distance

D Deeded Distance



ACCOLADE, INC.

Land Surveying and Planning Specialists

807 Kerns Rd., Suite 101, Mason, Mich. 48854
Phone 517-676-1380

FOR: CENTURY 21 346, LTD

411 N. CEDAR STREET

MASON, MICHIGAN 48854

FIELD MAP 16K

DATE May 19, 1992

DRAWN DP

SURVEY NO. 92-3254-B

Ron Helsel

5/19/92

RON HELSEL 219 No. 19994


CERTIFICATE OF SURVEY

CENTER OF SEC. 25
T1N, R2W,
ONONDAGA TWP.

RECORDED
JUL 9 8 05 AM '93

REGISTER OF DEEDS
DANIEL J. THOMAS
INGHAM COUNTY, MICH.

RECORDING SPACE

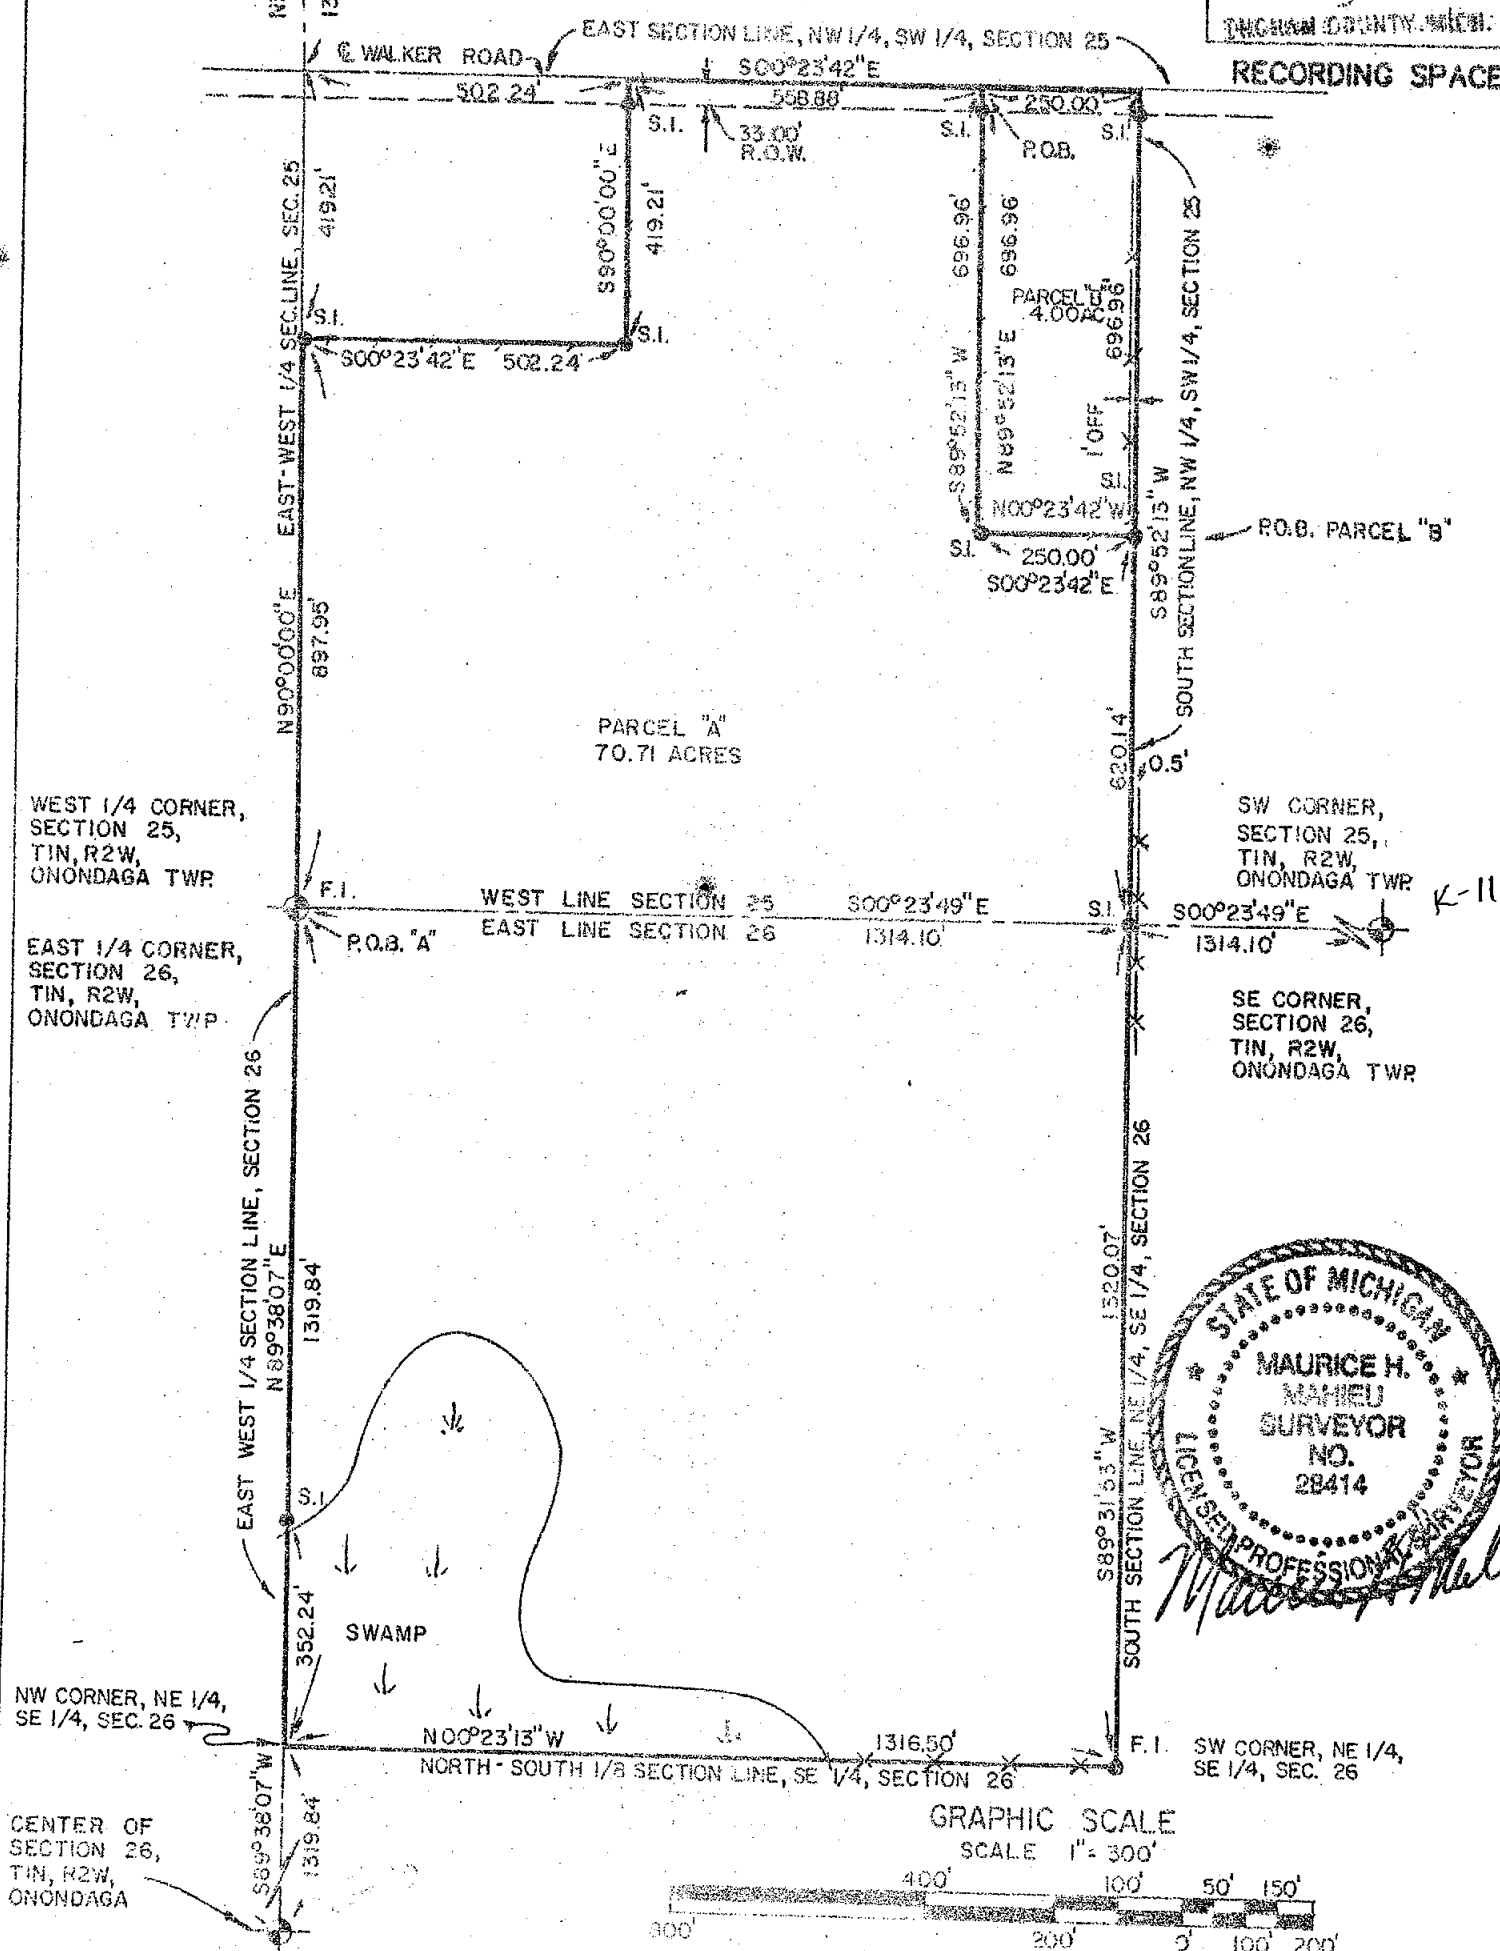

LEGEND

ALL DIMENSIONS ARE IN FEET AND DECIMALS THEREOF
D= DEEDED
P= PLATTED
M= MEASURED
PROPERTY CORNER IRON
CONCRETE MONUMENT
FENCE LINE

FI= FOUND IRON
SI= SET IRON



WOLVERINE ENGINEERS & SURVEYORS, INC.
312 NORTH ST. MASON, MICHIGAN 48854
PHONE (517) 676-9200

SURVEY FOR: KEN & VICKIE VANDENBELT


FIELD SURVEY: T. YOUNG

DATE: 5/5/93

DRAWN BY: J. L. 3

SHEET: 1 OF 3

4344

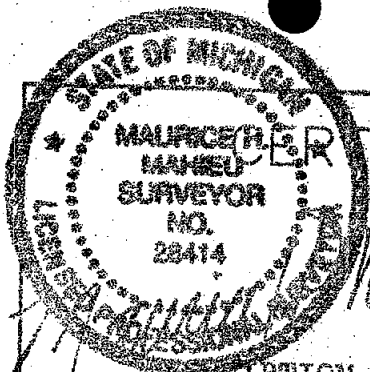

LIPER

6 p. 1257

MAURICE H. MAHAN
SURVEYOR
NO.
28414

CERTIFICATE OF SURVEY

DESCRIPTION OF PARCELS A & B AS GIVEN THIS OFFICE:

RECORDING SPACE

NE 1/4 SE 1/4, Section 26; NW 1/4 SW 1/4, Section 25, T1N, Onondaga Township, Ingham County, Michigan EXCEPT the following described real estate: Commencing at the W 1/4 post of Section 25, T1N, R2W, Onondaga Township, Ingham County, Michigan; thence E along E-W 1/4 line of said Section 25 a distance of 897.95 feet to place of beginning of this description; thence continuing E along E-W 1/4 line of said Section 25, a distance of 433.66 feet to the W 1/8 line of said Section 25; thence S 00 deg. 43' 40" W along said W 1/4 line a distance of 502.24 feet; thence W 433.66 feet; thence N 00 deg. 43' 40" E a distance of 502.24 feet to the place of beginning of this description.

This property was field surveyed and divided into two parcels and are described as follows:

PARCEL A:

The Northeast 1/4 of the Southeast 1/4 of Section 26 and a part of the Northwest 1/4 of the Southwest 1/4 of Section 25, T1N, R2W, Onondaga Township, Ingham County, Michigan described as follows; beginning at the West 1/4 corner of Section 25; thence N 90 deg. 00' 00" E 897.95 feet along the East-West 1/4 line; thence S 00 deg. 23' 42" E 502.24 feet parallel with the East line of said Northwest 1/4 of the Southwest 1/4; thence S 90 deg. 00' 00" E 419.21 feet parallel with the East-West 1/4 line; thence S 00 deg. 23' 42" E 558.88 feet along said East line; thence S 89 deg. 52' 13" W 696.96 feet parallel with the South line of said Northwest 1/4 of the Southwest 1/4; thence S 00 deg. 23' 42" E 250.00 feet parallel with said East line to said South line; thence S 89 deg. 52' 13" W 620.14 feet along said South line to the line common to Section 25 and 26; thence S 89 deg. 31' 53" W 1,320.07 feet to the Southwest corner of the Northeast 1/4 of the Southeast 1/4 of Section 26; thence N 00 deg. 23' 13" W 1,316.50 feet to the Northwest corner of said Northeast 1/4 of the Southeast 1/4 of Section 26; thence N 89 deg. 38' 07" E 1,319.84 feet to the point of beginning; containing 70.71 acres of land, more or less, and subject to any easement or rights-of-way of record.

PARCEL B:

A part of the Northeast 1/4 of the Southeast 1/4 of Section 25, T1N, R2W, Onondaga Township, Ingham County, Michigan described as beginning on the South line of the NW 1/4 of the SW 1/4 of Section 26 at a point S 00 deg. 23' 49" E 1314.10 feet along the West line of Section 25 and N 89 deg. 52' 13" E 620.14 feet from the West 1/4 corner of Section 25; thence N 00 deg. 23' 42" W 250.00 feet parallel with the East line of said Northwest 1/4 of the Southwest 1/4; thence N 89 deg. 52' 13" E 696.96 feet parallel with said South line to the East line of said Northwest 1/4 of the Southwest 1/4; thence S 00 deg. 23' 42" E 250.00 feet along said West line; thence S 89 deg. 52' 13" W 696.96 feet to a point of beginning, containing 4.00 acres of land, more or less, and subject to any easement or rights-of-way of record.

LEGEND

ALL DIMENSIONS ARE IN FEET AND DECIMALS THEREOF
D= DEEDED
P= PLATTED
M= MEASURED
PROPERTY CORNER IRON
CONCRETE MONUMENT
FENCE LINE

FI= FOUND IRON
SI= SET IRON

1344



WOLVERINE ENGINEERS & SURVEYORS, INC.
312 NORTH ST. MASON, MICHIGAN 48854
PHONE (517) 676-9200


SURVEY FOR: Ken & Vickie Vandenberg

FIELD SURVEYOR: T. Young

DATE: 5/5/93

DRAWN BY: J.L.S.

SHEET: 2 of 3

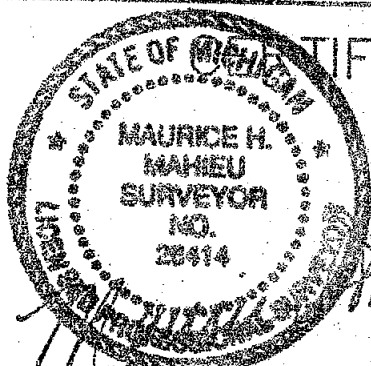

CERTIFICATE OF SURVEY

RECORDING SPACE

The basis of bearing for this survey is assumed to be the East-West 1/4 Section line of Section 25 which bears S 90 deg. 00' 00" W.

I hereby certify that I have surveyed and mapped the land above platted and/or described on April 7, 1993, and that the ratio of closure on the unadjusted field observations of such survey was 1/10,000, and that all of the requirements of P.A. 132, 1970 have been complied with.

Maurice H. Mahieu, P.S. #28414

S.W. Corner, Section 25
Onondaga Twp, T1N, R2W
Ingham County, Mi

Found 1/2" Iron Rod

Witnessed By:

N&T #25832 S.Side 36" Maple,
N 70 deg. W, 77.83'
N&T #28414 S.Side 42" Maple,
N 20 deg. W, 33.47'
Steel Fence Corner Post,
S, 28.63'
N&T #18998 N.Side 32" Oak,
S 60 deg. E, 73.90'

W 1/4 Corner, Section 25
Onondaga Twp, T1N, R2W
Ingham County, Mi

Found 1" Pipe w/Cap #28409

Witnessed By:

N&T in E.Side 13" Maple,
S 25 deg. W, 5.79'
N&T in SW Side 6" Maple,
N 30 deg. W, 11.93'
N&T in SW Side (2) 6" Maple,
S, 45 deg. E, 19.00'
N&T in E.Side 12" Elm,
S 22.29'

Center of Section 25, Sec.25
T1N, R2W Onondaga Twp,
Ingham County, Mi

Found 1" Pipe w/Cap #28409

Witnessed By:

N&T in W. Side 10" Elm,
N 10 deg. E, 38.51'
N&T in N. Side 16" Cherry,
East, 34.83'
N&T in S. Side Corner Fence
post, West, 19.61'
N&T in S.Side 12" Elm,
N 55 deg. W, 21.76'

Center of Section 26,
T1N, R2W Onondaga Twp,
Ingham County, Mi

Found 1/2" Iron Rod w/cap
#18998

Witnessed By:

N&T in N. Side 12" Oak,
N 80 deg. W, 10.60'
N&T in N. Side 12" Cherry,
N 70 deg. E, 29.20'
N&T in E. Side (2) 14" Oak
S 10 deg. E, 26.40'
N&T in W.Side 24" Oak,
N 10 deg. E, 55.10'

LEGEND

ALL DIMENSIONS ARE IN FEET AND DECIMALS THEREOF
D= DEEDED
P= PLATTED
M= MEASURED
PROPERTY CORNER IRON
CONCRETE MONUMENT

FI= FOUND IRON
SI= SET IRON



WOLVERINE ENGINEERS & SURVEYORS, INC
312 NORTH ST. MASON, MICHIGAN 48854
PHONE (517) 676-9200

SURVEY FOR: Ken & Vickie Vandenberg

FIELD SURVEY: T. Young


DATE: 5/5/93

DRAWN BY: T.C.

SHEET: 1

CERTIFICATE OF SURVEY

For: Barbara Sears
LEGAL DESCRIPTION: (See Sheet 1)

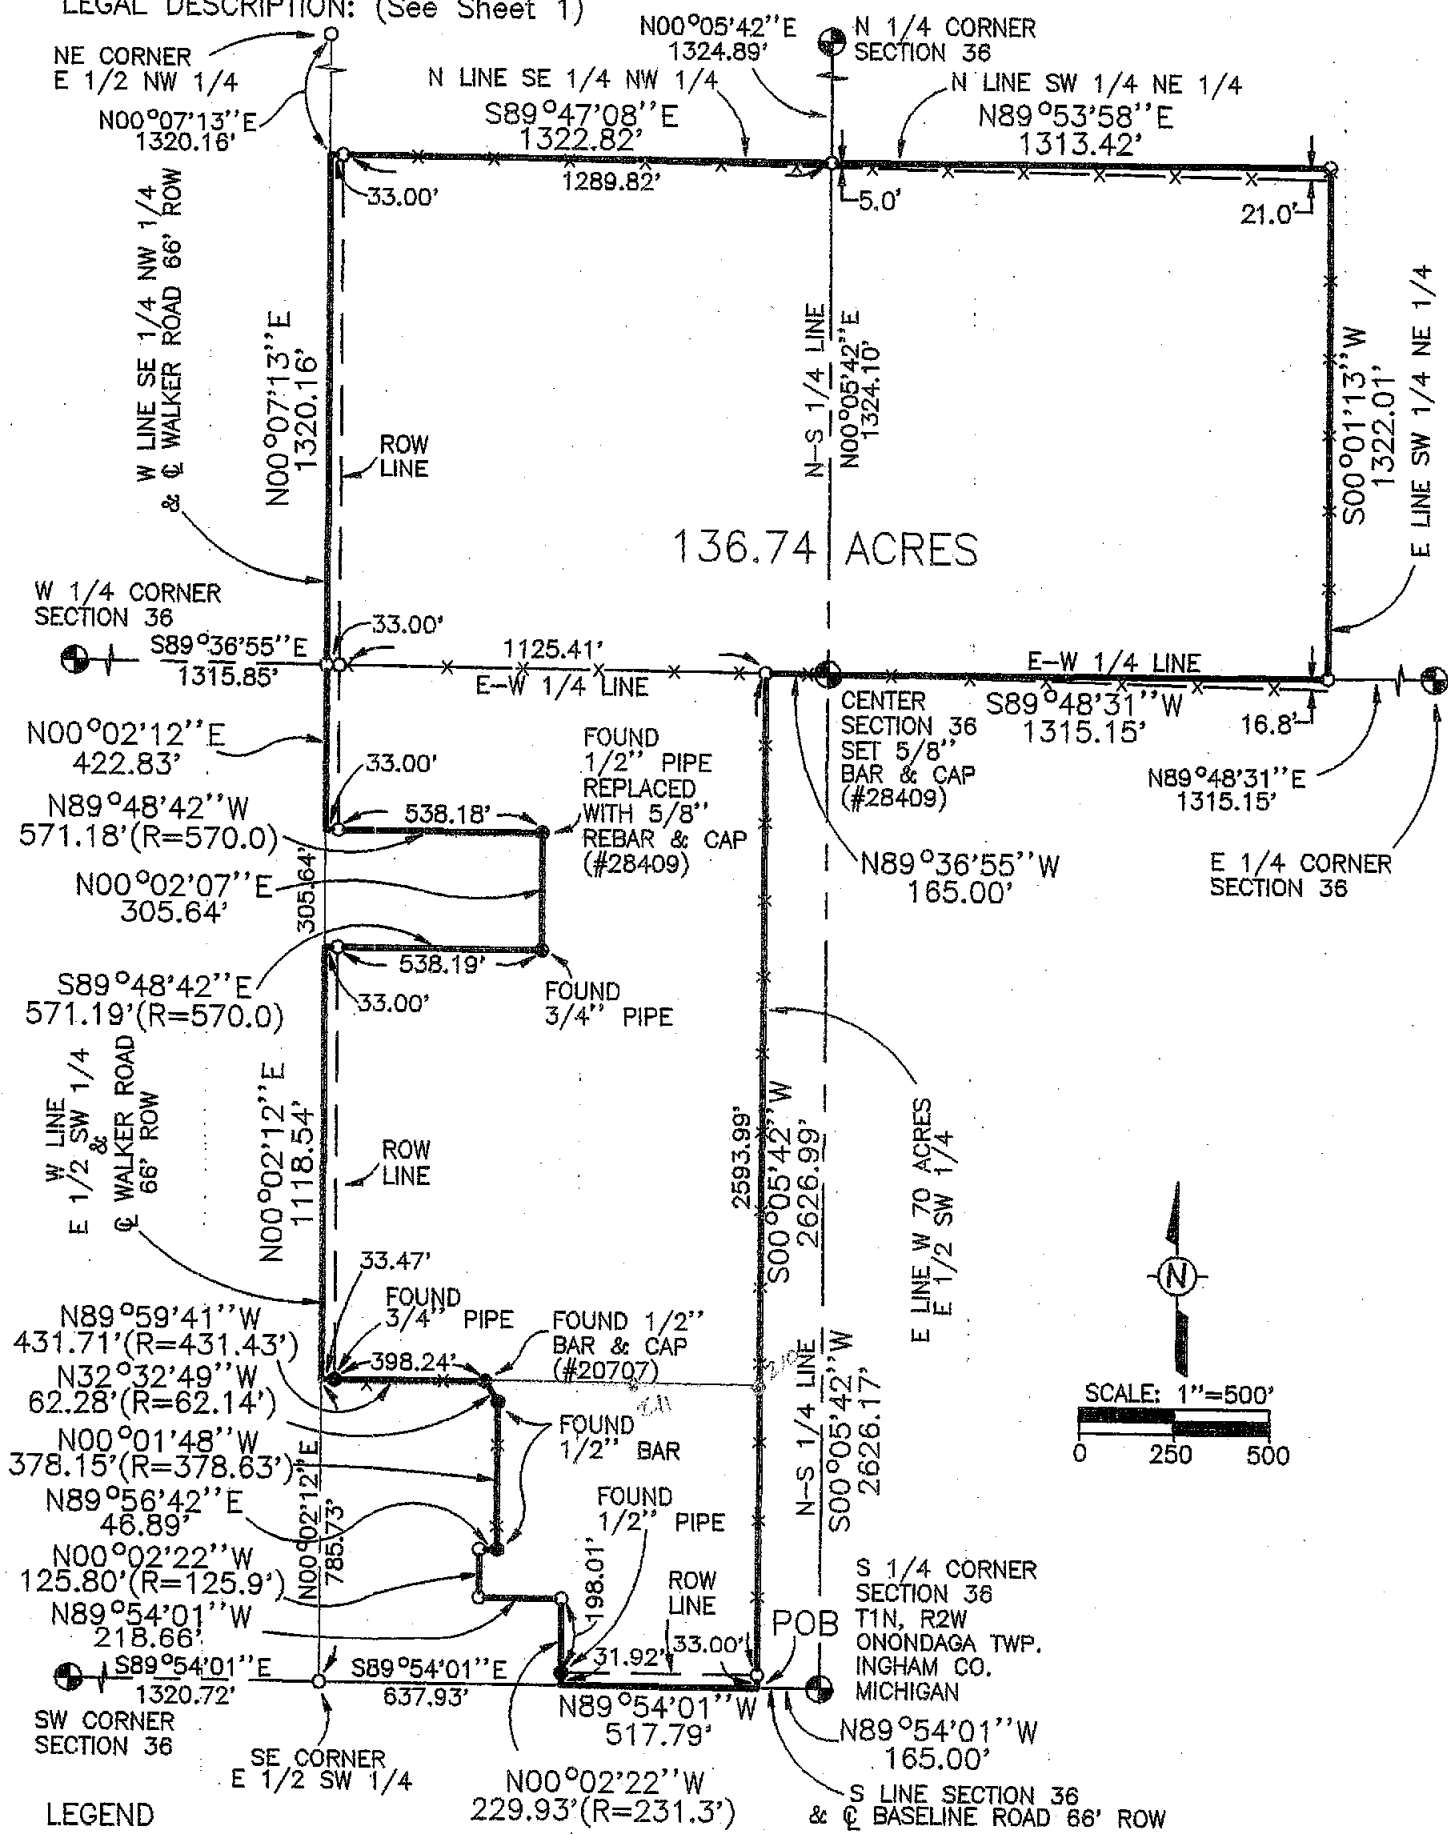

LEGEND

1. Bearings are based on the Michigan coordinate system of 1983, south zone.
2. All dimensions are in feet.
3.  indicates boundary of described parcel.
4.  indicates old fence line.
5.  indicates distance not to scale.
6.  indicates a set 5/8 inch diameter by 24 inch long rebar with cap imprinted "LS 28409", unless otherwise noted.
7. (R=) indicates a bearing or distance as previously recorded.



585 JEWETT ROAD
MASON, MICHIGAN 48854
517-676-6565

NE 1/4, NW 1/4, SW 1/4 Section 36, T1N, R2W
Onondaga Twp., Ingham Co., Michigan

June 25, 1997

Rev. 8/29/97 Correct county name

Job No. 33-579
Sheet 2 of 4

L7 P55

CERTIFICATE OF SURVEY

For: Barbara Sears
2469 Rives Eaton Road
Jackson, MI 49201


LEGAL DESCRIPTION:

A parcel of land in the East 1/2 of the SW 1/4, the SE 1/4 of the NW 1/4 and the SW 1/4 of the NE 1/4 of Section 36, T1N, R2W, Onondaga Township, Ingham County, Michigan; the surveyed boundary of said parcel being described as commencing at the South 1/4 Corner of Section 36, T1N, R2W, Michigan Meridian; thence N 89°54'01" W, along the South line of the Southwest 1/4 of said section, 165.00 feet to the POINT OF BEGINNING; thence N 89°54'01" W, continuing along said South line, 517.79 feet; thence N 00°02'22" W, 229.93 feet; thence N 89°54'01" W, 218.66 feet; thence N 00°02'22" W, 125.80 feet; thence N 89°56'42" E, 46.89 feet; thence N 00°01'48" W, 378.15 feet; thence N 32°32'49" W, 62.28 feet; thence N 89°59'41" W, 431.71 feet; thence N 00°02'12" E, along the West line of the East 1/2 of the SW 1/4, 1118.54 feet; thence S 89°48'42" E, 571.19 feet; thence N 00°02'07" E, 305.64 feet; thence N 89°48'42" W, 571.18 feet; thence N 00°02'12" E, along the West line of the East 1/2 of the SW 1/4, 422.83 feet to the NW corner of the East 1/2 of the SW 1/4; thence N 00°07'13" E, along the West line of the SE 1/4 of the NW 1/4, 1320.16 feet; thence S 89°47'08" E, along the North line of the SE 1/4 of the NW 1/4, 1322.82 feet; thence N 89°53'58" E, along the North line of the SW 1/4 of the NE 1/4, 1313.42 feet; thence S 00°01'13" W, along the East line of the SW 1/4 of the NE 1/4, 1322.01 feet; thence S 89°48'31" W, along the East-West 1/4 line, 1315.15 feet to the Center of Section; thence N 89°36'55" W, continuing along said East-West 1/4 line, 165.00 feet; thence S 00°05'42" W, along the East line of the West 70 acres of the East 1/2 of the SW 1/4, 2626.99 feet to the point of beginning; said parcel contains 136.74 acres.

For drawing see Sheet 2.

NW 1/4, SW 1/4 and NE 1/4
Section 36, T1N, R2W
Onondaga Twp., Ingham Co., Michigan

June 25, 1997
Rev. 8/29/97 Correct county name

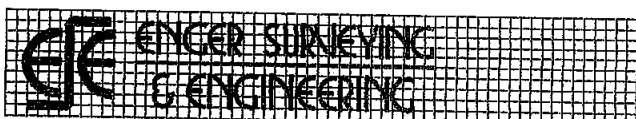

585 JEWETT ROAD
MASON, MICHIGAN 48854
517-676-6565

Job No. 33-579
Sheet 1 of 4

LIBER 7 Pg 516

CERTIFICATE OF SURVEY

For: Barbara Sears
2469 Rives Eaton Road
Jackson, MI 49201

CERTIFICATE OF SURVEY

We hereby certify to the party named hereon, that we have, at her direction surveyed land previously described in a property appraisal and for tax purposes as:


The SW 1/4 of the NE 1/4 of Section 36, T1N, R2W; Also the SE 1/4 of the NW 1/4 of Section 36, T1N, R2W; Also the West 70 Acres of the East 1/2 of SW 1/4 of Section 36, T1N, R2W, Township of Onondaga, Ingham County, MI, EXCEPT the following parcels of land. (1) Beginning at the South 1/4 post of Section 36, thence West 1320 feet, thence N0°02'E, 1904.28 feet, thence N0°02'E, 305.64 feet, thence S89°58'E, 570 feet, thence S0°02'W, 305.64 feet, thence N89°58'W, 570 feet to the POB.

(2) Beginning at the South 1/4 post of Section 36, thence West 682.34 feet to the POB, thence West 376.66 feet, thence North 231.30 feet, thence East 376.66 feet, thence North 357.2 feet, thence East 419 feet, thence South 125.9 feet, thence East 218.66 feet, thence South 231.30 feet to the POB. (3) Beginning at the South 1/4 post of Section 36, thence West 1320.0 feet, thence N0°02'E, 356.0 feet to the POB, thence N0°02'E, 431.00 feet, thence S89°58'E, 431.43 feet, thence S32°32'05"E, 62.14 feet, thence S0°02'W, 378.63 feet, thence N89°58'W, 464.88 feet to the POB.

that we performed the fieldwork for this survey on May 28 and 30 and June 19 and 20, 1997; that we have found or set (on June 19 and 20), as noted hereon, permanent markers at all corners and angle points of the boundaries of these parcels; that we did not use the Monument recorded in Liber 6 page 186 as the North 1/4 corner of Section 36 but instead used a monument that we believe predates said recorded monument; that we used a location for the NW corner of the East 1/2 of the SW 1/4 that we believe was established by A.P. Drake, County Surveyor in a Survey recorded in Volume 3 page 190 County Surveyor records and perpetuated by W.A. Rowe, County Surveyor, in a survey recorded in Volume 5 page 4 County Surveyor records; that we used a location for the Center of Section 36 that we believe was established by A.P. Drake, County Surveyor in above mentioned survey recorded in Volume 3 page 190 County Surveyor records; that we surveyed in said Section 36 to find the perimeter of the NW 1/4, the SW 1/4 and the NE 1/4 and subdivided them in accord with the methods and monumentation that we believe were used by the aforementioned County Surveyors; that we held existing monumentation found on the exceptions listed above as the true boundary of said property; that a concise description of said property is given hereon; This survey complies with the requirements of Act 132 of P.A. 1970.

This survey was performed with a ratio of closure on the unadjusted field observations of 1 in 5000.

Ronald L. Enger 6-25-97
Ronald L. Enger, LLS No. 28409

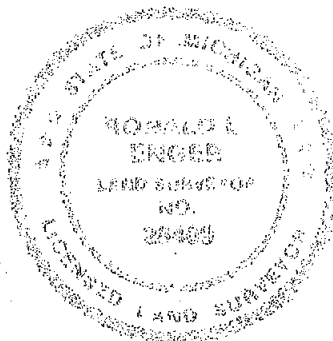

585 JEWETT ROAD
MASON, MICHIGAN 48854
517-676-6565

NW 1/4, SW 1/4 and NE 1/4
Section 36, T1N, R2W
Onondaga Twp., Ingham Co., Michigan

June 25, 1997

Job No.33-579
Sheet 3 of 4

CERTIFICATE OF SURVEY

For: Barbara Sears
2469 Rives Eaton Road
Jackson, MI 49201

CORNERS OF THE UNITED STATES PUBLIC LAND SURVEY
Section 36, T1N, R2W, Onondaga Township, Ingham County, Michigan

K-11 NW Corner Recorded Liber 8 of Corners Page 417
3/4" Diameter x 24" Long Smooth Steel Bar and Cap Imprinted "PA 345 PS 28409"
in Monument Box
Nail & Tag 18998 in North side 10" Oak, 116° Az., 74.09'
Bottom of Steel Anchor Post, 183° Az., 28.55'
Nail & Tag 25832 in South side 24" Maple, 294° Az., 77.89'
Nail & Tag 28414 in SW side 28" Maple, 322° Az., 34.45'

L-11 North 1/4 Corner
3/4" Pipe & Cap #25837 over Buggy Axle
Nail & Tag #28414 in North side 14" Maple, 260° Az., 76.70'
Nail & Tag #25837 in West side 10" Cherry, 148° Az., 36.93'
Nail & Tag #25837 in North side 8" Cherry, 235° Az., 33.39'
Nail & Tag #25837 in North side 8" Cherry, 250° Az., 54.96'

K-12 West 1/4 Corner Recorded Liber 7 of Corners Page 42
1" Pipe and yellow plastic cap Lester LS 18998
Nail and Tag 18998 SE side 24" oak, 48° Az, 13.4'
Nail and Tag 18998 East side 15" Maple, 331° Az, 16.2'
Nail and Tag 18998 South side 14" oak 297° Az, 24.7'
Nail and Tag 18998 East root 36" Hickory, 210° Az, 4.3'
Nail and Tag 18998 West side 10" Hickory, 41° Az, 5.5'


L-12 Center of Section
5/8" DIAMETER X 24" REBAR AND CAP IMPRINTED "PS 28409"
Nail & Tag PS 25837 West Side 18" Ash, 70° AZ., 6.87'
Nail & Tag PS 25837 East Side 4" Oak, 215° AZ., 18.88'
Nail & Tag PS 25837 South Side 29" Oak, 290° AZ., 13.92'
Nail & Tag PS 25837 East Side 4" Oak, 350° AZ., 7.10'

M-12 East 1/4 Corner
3/4" X 24" Pipe & Cap #25837 at old fence corner
Nail & Tag 25837 E. Side 6" Hick., Naz 335°, 13.25'
Nail & Tag 25837 N. Side 10" Hick., Naz 225°, 16.20'
Nail & Tag 25837 E. Side 27" Ash, Naz 180°, 5.70'
Angle Iron Corner Post, Naz 005°, 3.25'
Nail & Tag 25837 W. Side 12" Oak, Naz 140°, 15.45'

K-13 SW Corner Recorded Liber 6 Page 144
Concrete Monument With 1/2" Steel Bar
Nail & Tag 25837 N. Side 36" Oak, Naz 110°, 93.25'
Nail & Tag 18998 N. Side 14" Hick., Naz 165°, 29.30'
4" Concrete Monument (K-1 T1S, R2W), Naz 275°, 54.72'
4" Concrete Monument (Property Controlling Corner), Naz 95°, 49.53'

K-12 South 1/4 Corner Recorded Liber 6 of Corners Page 98
Concrete Monument With 1/2" Bar
Nail and Shiner in North side Power Pole, 289° Az, 181.54'
Nail and White Tag North side Corner Fence post, 262° Az, 165.66'
Nail and Shiner in North side 24" Walnut, 263° Az, 171.15'
Nail and Tag 25837 North side 24" Oak, 100° Az, 159.50'

NW Corner East 1/2 SW 1/4
5/8" Bar & Cap 28409
Nail and Tag #25837 NW side 5" Hickory, 48° Az, 32.40'
Nail and Tag #28409 South side 29" Hickory, 102° Az, 33.75'
Nail and Tag #25837 East side 25" Hickory, 206° Az, 51.30'
Nail and Tag #25837 South side 38" Oak, 315° Az, 21.29'

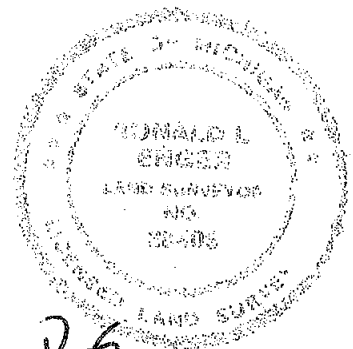

585 JEWETT ROAD
MASON, MICHIGAN 48854
517-676-6565

NW 1/4, SW 1/4 and NE 1/4
Section 36, T1N, R2W
Onondaga Twp., Ingham Co., Michigan

June 25, 1997

Job No. 33-579
Sheet 4 of 4

CERTIFICATE OF SURVEY



Paula Johnson
INGHAM COUNTY
REGISTER OF DEEDS
WOLVERINE ENGINEERS & SURVEYORS

L-8 P-901

2001-038016

2001-038016

Page: 1 of 6
07/25/2001 01:43P





RECORDING SPACE

CENTER OF
SEC. 27, T1N, R2W


EAST-WEST 1/4 LINE
S89°45'46"W 1324.53'

NE corner of the
NW 1/4 of the SE 1/4

1324.54'
S89°45'36"W
EAST 1/4 COR.
SEC. 27,
T1N, R2W

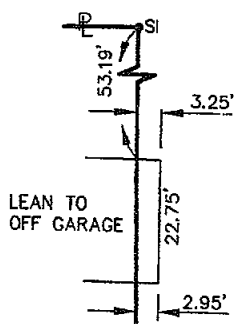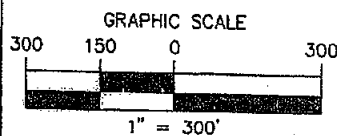

ENCROACHMENT DETAIL
NO SCALE

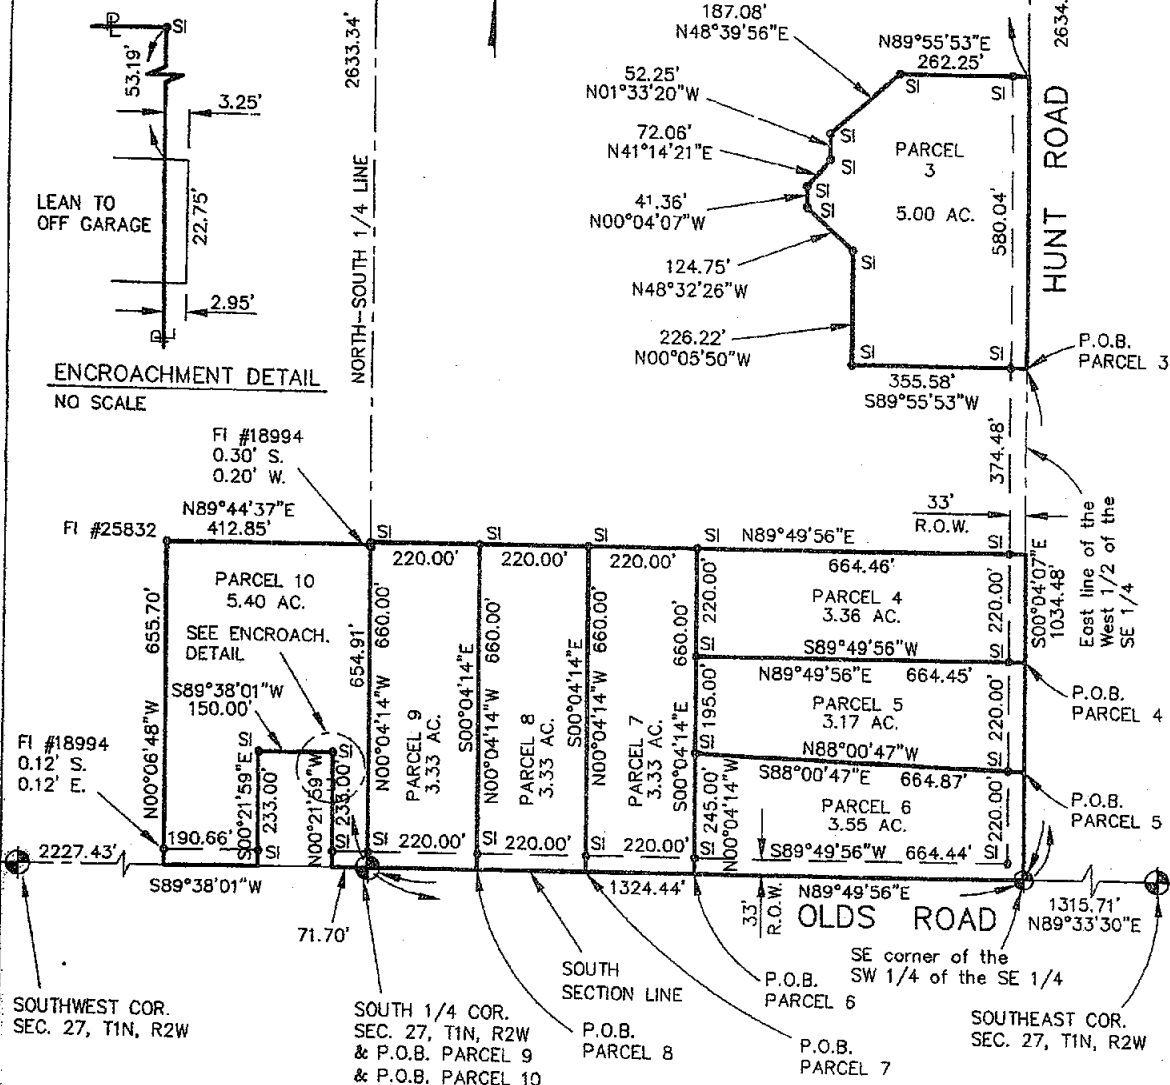

LEGEND

ALL DIMENSIONS ARE IN FEET AND DECIMALS THEREOF
D= DEEDED
P= PLATTED
M= MEASURED
PROPERTY CORNER IRON ●
CONCRETE MONUMENT ○

FI= FOUND IRON
SI= SET IRON



WOLVERINE ENGINEERS & SURVEYORS, INC
312 NORTH ST. MASON, MICHIGAN 48854
PHONE (517) 676-9200

SURVEY FOR: STEVE NOBACH

FIELD SURVEY: TY & MV

DATE: 5-7-01

DRAWN BY: ALB

CHECK: [Signature]

LB P9 901

Witnesses to Section corners:

Southwest corner, Section 27, T1N, R2W,
Onondaga Township, Ingham Co.
3/4" steel bar "PA 345 PS 28409" in mon. box
PK N&T PS 28409 in centerline intersection of
Old Plank Road and Olds Road, 184' Naz. 82.50'
N&T PS 28414 S. side multiple 8" Basswood, 312° Naz. 41.88'
N&T PS 18994 W. side utility pole, 33° Naz. 55.20'
N&T PS 18994 N. side anchor post, 120° Naz. 106.21'




2001-038016
Page: 2 of 6
07/25/2001 01:43P


RECORDING SPACE

SW corner of the SE 1/4 of the SE 1/4
Sec. 27, T1N, R2W, Onondaga Twp.
chisled "X" SW side monument box
N&T E. side wood post, N40°E 55.54'
3/4" iron rod w/cap #18994, S48°E 10.47'
N&T #28414 N. side twin 10" Oak, S69°E 87.68'
N&T #28414 E. side twin 8" Maple, N23°W 104.50'

NE corner of the NW 1/4 of the SE 1/4
Sec. 27, T1N, R2W, Onondaga Twp.
1/2" iron rod #18994
N&T #28414 N. side 13" Locust, S89°W 35.90'
N&T #28414 E. side 20" Hickory, S48°W 60.35'
N&T #28414 E. side 23" Locust, N08°W 108.00'
top c/l southerly l-beam gate post, N30°E 77.96'

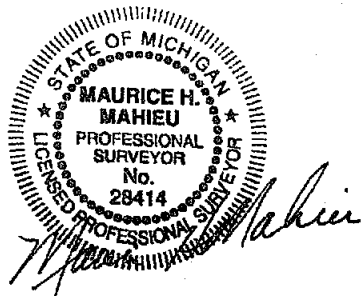

Center of Sec. 27
SEC. 27, T1N, R2W

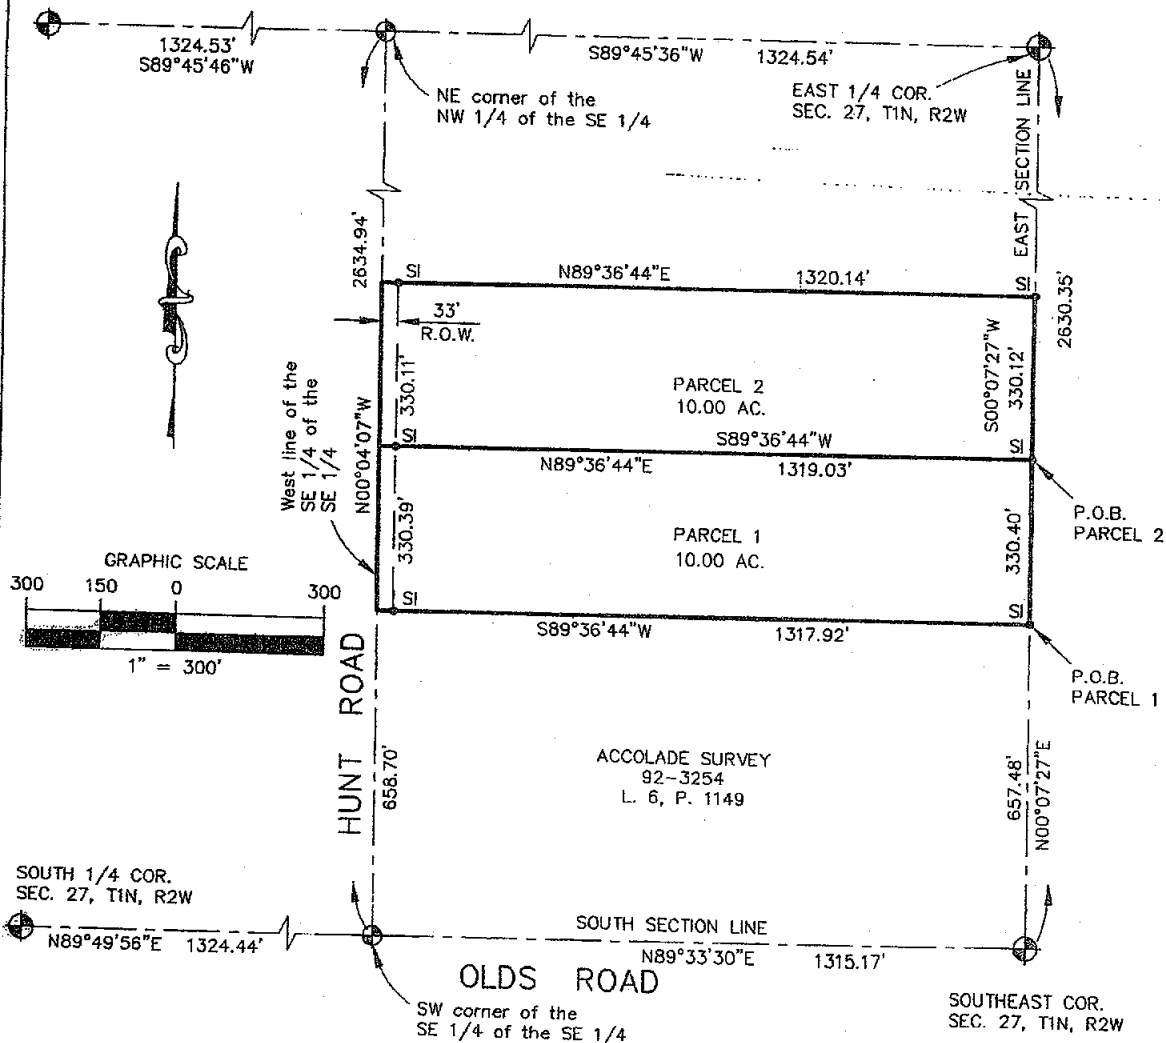

LEGEND

ALL DIMENSIONS ARE IN FEET AND DECIMALS THEREOF
D= DEEDED
P= PLATTED
M= MEASURED
PROPERTY CORNER IRON
CONCRETE MONUMENT

FI= FOUND IRON
SI= SET IRON



WOLVERINE ENGINEERS & SURVEYORS, INC.
312 NORTH ST. MASON, MICHIGAN 48854
PHONE (517) 676-9200

SURVEY FOR: STEVE NOBACH

FIELD SURVEY: TY & MV

DATE: 5-7-01



2001-038016

Page: 3 of 5

07/25/2001 01:43P

Witnesses to Section corners:

Center of Section 27, T1N, R2W,
Onondaga Twp., Ingham Co.
3/4" steel bar and cap "PA 345 PS 28409"
20d galv. spike & tag PS 28409 S. side 14" Cherry, 110° Az. 2.50'
N&T PS 18994 E. side 12" Hickory, 168° Az. 21.02'
20d galv. spike & tag PS 28409 SE side 19" Oak, 194° Az. 13.15'
N&T PS 18994 E. side 6" Ash, 210° Az. 4.76'

East 1/4 corner, Section 27, T1N, R2W,
Onondaga Twp., Ingham Co.
3/4" steel bar and cap "PA 345 PS 28409"
20d galv. spike & tag PS 28409 W. side 12" Pine, 305° Az. 47.77'
20d galv. spike & tag PS 28409 N. side 14" Elm, 126° Az. 4.58'
SW corner house foundation, 330° Az. 85.09'
N&T PS 25832 E. side 60" Elm, 358° Az. 25.35'
corner is 1' SW of utility pole

South 1/4 corner, Section 27, T1N, R2W,
Onondaga Twp., Ingham Co.
3/4" steel bar 1.5' South of c/l Hunt Rd. in mon. box
N&T #28409 W. side 36" Maple, Naz. 172° 69.70'
N&T #25832 E. side 18" Elm, Naz. 332° 48.55'
N&T #28409 N. side 5" Oak, Naz. 260° 60.50'
1/2" rebar, Naz. 185° 5.40'
punch mark in N. end 36" cmp, Naz. 70° 36.70'
punch mark in S. end 36" cmp, Naz. 128° 35.02'

Southeast corner, Section 27, T1N, R2W,
Onondaga Township, Ingham Co.
4" dia. conc. & rebar mon. "PA 345 PS 28409"
in mon. box on c/l Olds Road
N&T LS 25832 N. side 8" Hickory, 132° Naz. 37.06'
top center beehive catch basin, 250° Naz. 50.90'
N&T LS 18998 N. side 23" Hickory, 256° Naz. 79.61'
20d galv. spike & tag PS 28409 S. side utility pole,
51° Naz. 91.08'



RECORDING SPACE

Legal Descriptions:

Parcel 1

A part of the Southeast 1/4 of Section 27, T1N, R2W, Onondaga Township, Ingham County, Michigan, described as beginning at a point on the East Section line N00°07'27"E 657.48 feet from the Southeast corner of Section 27; thence S89°36'44"W 1317.92 feet; thence N00°04'07"W 330.39 feet along the West line of the SE 1/4 of the SE 1/4 of Section 27; thence N89°36'44"E 1319.03 feet to the East Section line; thence S00°07'27"W 330.40 feet to the point of beginning, containing 10.00 acres of land more or less, and subject to any easements or rights of way of record.

Parcel 2

A part of the Southeast 1/4 of Section 27, T1N, R2W, Onondaga Township, Ingham County, Michigan, described as beginning at a point on the East Section line N00°07'27"E 987.88 feet from the Southeast corner of Section 27; thence S89°36'44"W 1319.03 feet; thence N00°04'07"W 330.11 feet along the West line of the SE 1/4 of the SE 1/4 of Section 27; thence N89°36'44"E 1320.14 feet to the East Section line; thence S00°07'27"W 330.12 feet to the point of beginning, containing 10.00 acres of land more or less, and subject to any easements or rights of way of record.

Parcel 3

A part of the Southeast 1/4 of Section 27, T1N, R2W, Onondaga Township, Ingham County, Michigan, described as commencing at the South 1/4 corner of Section 27; thence N89°49'56"E 1324.44 feet along the South Section line to the SE corner of the SW 1/4 of 1/4 of the SE 1/4 of Section 27; thence N00°04'07"W 1034.48 feet along the East line of the West 1/2 of the SE 1/4 of Section 27 to the point of beginning; thence S89°55'53"W 355.58 feet; thence N00°05'50"W 226.22 feet; thence N48°32'26"W 124.75 feet; thence N00°04'07"W 41.36 feet; thence N41°14'21"E 72.06 feet; thence N01°33'20"W 52.25 feet; thence N48°39'56"E 187.08 feet; thence N89°55'53"E 262.25 feet; thence S00°04'07"E 580.04 feet along the East line of the West 1/2 of the SE 1/4 of Section 27 to the point of beginning, containing 5.00 acres of land more or less, and subject to any easements or rights of way of record.

LEGEND

ALL DIMENSIONS ARE IN FEET AND DECIMALS THEREOF
D= DEEDED
P= PLATTED
M= MEASURED
PROPERTY CORNER IRON
CONCRETE MONUMENT

FI= FOUND IRON
SI= SET IRON



WOLVERINE ENGINEERS & SURVEYORS, INC
312 NORTH ST. MASON, MICHIGAN 48854
PHONE (517) 676-9200

SURVEY FOR: STEVE NOBACH

FIELD SURVEY: TY & MV

DATE:

5-7-01