

Original

PLAT OF SLUYTER SUBDIVISION No 1

EXAMINED AND APPROVED
MAR 10 1958

Frank M. Sluyter
Auditor General
Plat Engineer

A SUBDIVISION LOCATED IN THE WEST 1/2 OF EAST 1/2
OF SECTION 34, T4N, R1E, WILLIAMSTOWN TOWNSHIP, INGHAM
COUNTY, MICHIGAN.

DEDICATION

KNOW ALL MEN BY THESE PRESENTS, that we, Frank M. Sluyter and
Glades I. Sluyter, his wife, Chester A. Brunson and
Doris Brunson, his wife, Wendell H. Dwight and
Margaret L. Dwight, his wife, DALE H. DALY and
NELLIE E. DALY, his wife, Fred E. Pesemmyer, a single
man, FLOYD B. GALE, and DONNA L. GALE, his wife,

as proprietors, have caused the land embraced in the annexed plat to be surveyed,
laid out and platted to be known as SLUYTER SUBDIVISION No. 1,
a subdivision located in the West 1/2 of the East 1/2 of
Section 34, T4N, R1E, Williamstown Township, Ingham
County, Michigan.

and that the streets as shown on said plat are
hereby dedicated to the use of the public.

Signed and Sealed in
the presence of
Emma R. See (Witness)
Frank M. Sluyter
Fred A. See (Witness)
Glades I. Sluyter
Chester A. Brunson
Doris Brunson
Wendell H. Dwight
Margaret L. Dwight
DALE H. DALY
NELLIE E. DALY
Fred E. Pesemmyer
FLOYD B. GALE
DONNA L. GALE

Emma R. See (Witness)
Wendell H. Dwight
Margaret L. Dwight
DALE H. DALY
NELLIE E. DALY
Fred E. Pesemmyer
FLOYD B. GALE
DONNA L. GALE

Emma R. See (Witness)
Wendell H. Dwight
Margaret L. Dwight
DALE H. DALY
NELLIE E. DALY
Fred E. Pesemmyer
FLOYD B. GALE
DONNA L. GALE

STATE OF MICHIGAN }
County of Ingham }
On this 25 day of September, 1957, before me,
a Notary Public in and for said County, personally came the above named
Frank M. Sluyter and Glades I. Sluyter, his wife,
Chester A. Brunson and Doris Brunson, his wife,
Wendell H. Dwight and Margaret L. Dwight, his wife,
DALE H. DALY and NELLIE E. DALY, his wife,
Fred E. Pesemmyer, a single man, FLOYD B. GALE and
DONNA L. GALE, his wife
known to me to be the persons who executed the above dedication, and acknowledged
the same to be their free act and deed.

Witness my hand and seal of office this 25 day of September, 1957.
Notary Public, Ingham County
My Commission expires Sept. 12, 1960.

SURVEYOR'S CERTIFICATE

I hereby certify that the plat herein dedicated is a correct one and that permanent
metal monuments consisting of brass rods less than one-half inch in diameter and 48 inches
in length, or shorter bars of not less than one-half inch in diameter lapped over each
other at least 6 inches with an over-all length of not less than 48 inches, secured in a
concrete cylinder at least 4 inches in diameter and 48 inches in depth have been placed
at points marked (.....) on the plat, at all the intersections of streets, highways, or of streets and
highways, and at the intersections of streets and highways with the boundaries of the plat as
shown on said plat.

William C. Berryman
Registered Land Surveyor of Registered Professional Engineer
William C. Berryman

APPROVAL BY BOARD OF COUNTY ROAD COMMISSIONERS
This plat has been examined and was approved on the 27th day of October, 1957, by the Ingham County Board of Road Commissioners.

Harold A. Sluyter
Ward H. Sluyter
Roy E. Moore
Earoy D. Dunckel

DESCRIPTION OF LAND PLATED

The land embraced in the annexed plat of SLUYTER SUBDIVISION No. 1, a subdivision located in the West 1/2 of the East 1/2 of Section 34, T4N, R1E, Williamstown Township, Ingham County, Michigan, is described as follows:
Beginning at the W 1/8 post of NE 1/4, Section 34, T4N R1E, Williamstown Township, Ingham County, Michigan, thence N. 89° 33' E. 200.0 ft.; thence S. 4° 10' E. 671.88 ft.; thence N. 89° 24' E. 100.0 ft.; thence S. 4° 10' E. 520.0 ft.; thence S. 89° 24' W. 70.0 ft.; thence S. 4° 10' E. 350.0 ft.; thence S. 89° 24' W. 230.0 ft.; thence N. 4° 10' W. 1542.28 feet to the place of beginning.

APPROVAL BY COUNTY PLAT BOARD

This plat was approved on the 6th day of March, 1958, by the Ingham County Plat Board.

Miss Beth Humphrey (County Register of Deeds)
Charles H. Hildard (County Clerk)
Lawrence D. Parker (County Treasurer)
Gerald L. Graham (County Drain Commissioner)

MUNICIPAL APPROVAL

This plat was approved by the Township Board of the Township of Williamstown at a meeting held March 2, 1958, by the following:
Glenora C. Sixby (Clerk)

COUNTY TREASURER'S CERTIFICATE


Office of County Treasurer, Ingham County, Michigan.
I hereby certify, that there are no tax liens or titles held by the State on the lands described herein, and that there are no tax liens or titles held by individuals on said lands, for the five years preceding the 16th day of October, 1957, and that the taxes for said period of five years are all paid, as shown by the records of this office.
This certificate does not apply to taxes, if any, now in process of collection by township, city or village collecting officers.
Lawrence D. Parker (County Treasurer)

REGISTER OF DEEDS

Ingham County, Mich.

Received for Record this 11th day of March, 1958, at 10:00 o'clock A.M. and recorded in Liber 23, Page 257.

Miss Beth Humphrey
Register of Deeds

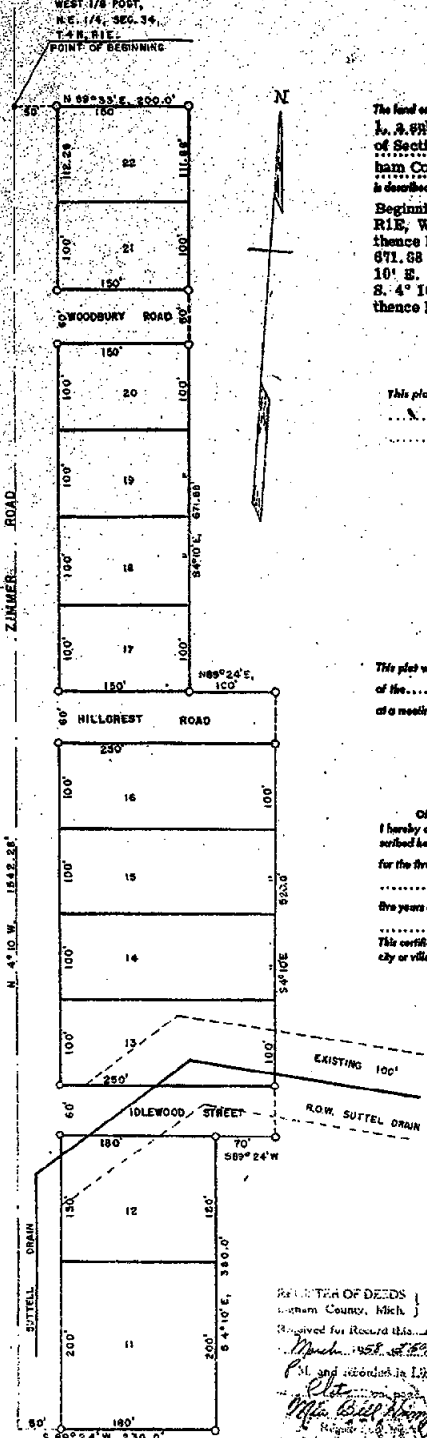


For a better view see Liber 26 Page 257 Sept. 1958

ORIGINAL

SLUYTER SUBDIVISION

A SUBDIVISION LOCATED IN THE WEST 1/2 OF THE S.E. 1/4
OF SECTION 34, T4N, R1E., WILLIAMSTOWN TOWNSHIP, INGHAM
COUNTY, MICHIGAN.

SCALE 1 INCH = 100 FEET

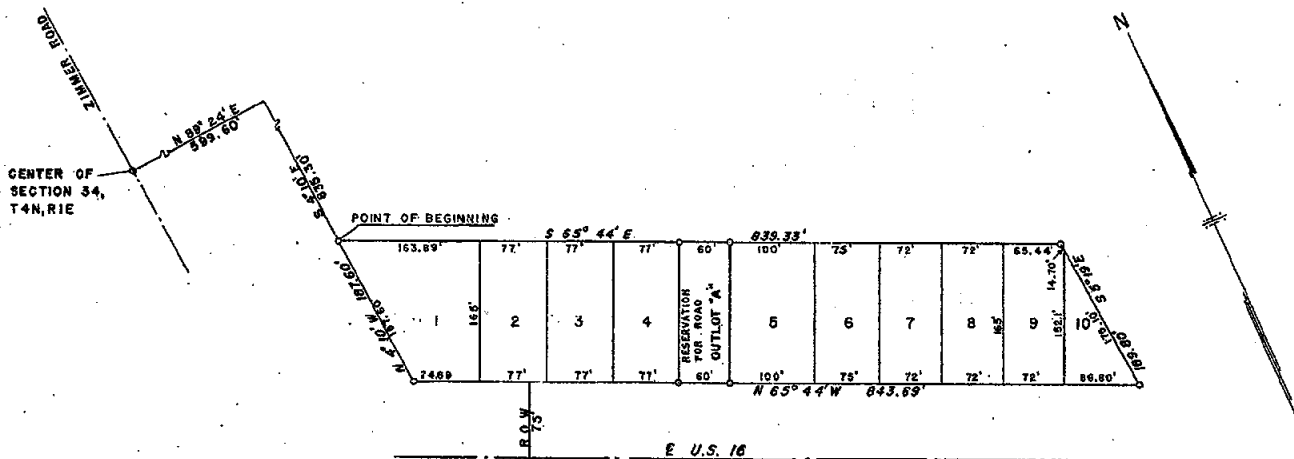

DEDICATION

KNOW ALL MEN BY THESE PRESENTS, that we Frank M. Sluyter and Gladys L. Sluyter, his wife, as proprietors, have caused the land embraced in the annexed plat to be surveyed, laid out and platted, to be known as SLUYTER SUBDIVISION, a subdivision located in the West 1/2 of the S.E. 1/4 of Section 34, T.4N. R.1E., Williamstown Township, Ingham County, Michigan, and that the streets as shown on said plat are hereby dedicated to the use of the public.

Signed and Sealed in the Presence of:

Bruce H. Fowler (Witness)

Wayne P. Force (Witness)

Frank M. Sluyter (R.S.)

Gladys L. Sluyter (R.S.)

ACKNOWLEDGMENT

STATE OF MICHIGAN

County of Ingham

On this 18th day of May, 1950, before me,

a Notary Public in and for said County, personally came the above named

Frank M. Sluyter and Gladys L. Sluyter,

known to me to be the persons who executed the above dedication, and acknowledged the same to be their free act and deed.

Notary Public, Ingham County

My Commission expires 12-22-1950

DESCRIPTION OF LAND PLATTED

The land embraced in the annexed plat of SLUYTER SUBDIVISION, a subdivision located in the West 1/2 of the S.E. 1/4 of Section 34, T.4N. R.1E., Williamstown Township, Ingham County, Michigan, is described as follows: Beginning at a point N 89° 24' E, 589.60 feet, and S 4° 10' E, 385.30 feet of the center of Section 34, T.4N. R.1E., Williamstown Township, Ingham County, Michigan; thence S 85° 44' E, 839.33 feet; thence S 5° 19' E, 189.80 feet; thence N 65° 44' W, 843.69 feet; thence N 4° 10' W, 187.60 feet to the point of beginning.

CERTIFICATE AS TO STATE TRUNK LINE OR FEDERAL AID ROADS

We hereby certify that said plat appears to include land located on a state trunk line or federal aid road.

Ethel L. Phillips, Register of Deeds
C. Ross Hilliard, County Clerk
Lyle B. Austin, County Treasurer

COUNTY TREASURER'S CERTIFICATE

Office of County Treasurer, Ingham County, Michigan. I hereby certify, that there are no tax liens or titles held by the State on the lands described herein, and that there are no tax liens or titles held by individuals on said lands, for the five years preceding the 18th day of May, 1950, and that the taxes for said period of five years are all paid, as shown by the records of this office, except:

This certificate does not apply to taxes now in process of collection by township, city or village collecting officers.

Lyle B. Austin (County Treasurer)

SURVEYOR'S CERTIFICATE

I hereby certify that the plat herein delineated is a correct one and that permanent metal monuments consisting of bars not less than one-half inch in diameter and 40 inches in length, or shorter bars of not less than one-half inch in diameter topped with a concrete cylinder at least 4 inches in diameter and 40 inches in depth have been placed at points noted thus (. . .) as thereon shown at all angles in the boundaries of the land platted, at all the intersections of streets, intersections of alleys, or of streets and alleys, and at the intersections of streets and alleys with the boundaries of the plat as shown on said plat.

William C. Berryman (Registered Land Surveyor or Professional Engineer)

APPROVAL BY BOARD OF COUNTY ROAD COMMISSIONERS

This plat has been examined and was approved on the 26th day of May, 1950, by the Ingham County Board of Road Commissioners.

Guy C. Hull (Chairman)
Leroy O. Dunkel (Member)
Roy E. Moore (Member)

MUNICIPAL APPROVAL

This plat was approved by the Township Board of the Township of Williamstown at a meeting held May 16, 1950.

Leon M. Hill (Clerk)

APPROVAL BY COUNTY BOARD

This plat was approved on the 18th day of May, 1950.

Ethel L. Phillips (County Register of Deeds)
C. Ross Hilliard (County Clerk)
Lyle B. Austin (County Treasurer)



Examined and Approved

Mayne Jewell, Deputy Auditor General

REGISTER OF DEEDS

Ingham County, Michigan

Received for Record this 18th day of May, 1950.

at 10:00 a.m.

at 10:00 a.m.

at 10:00 a.m.

at 10:00 a.m.

at 10:00 a.m.

at 10:00 a.m.


at 10:00 a.m.

See Resolution re: County map of this area in file 42 Series Page 451

QUINLAN ACRES SUBDIVISION

Being part of the SE 1/4 Section of Sec. 34 T.4 N. R.1 E.
WILLIAMSTON TWP - INGHAM CO.
MICHIGAN

SCALE 1"=100'
All dimensions are in feet and decimals thereof

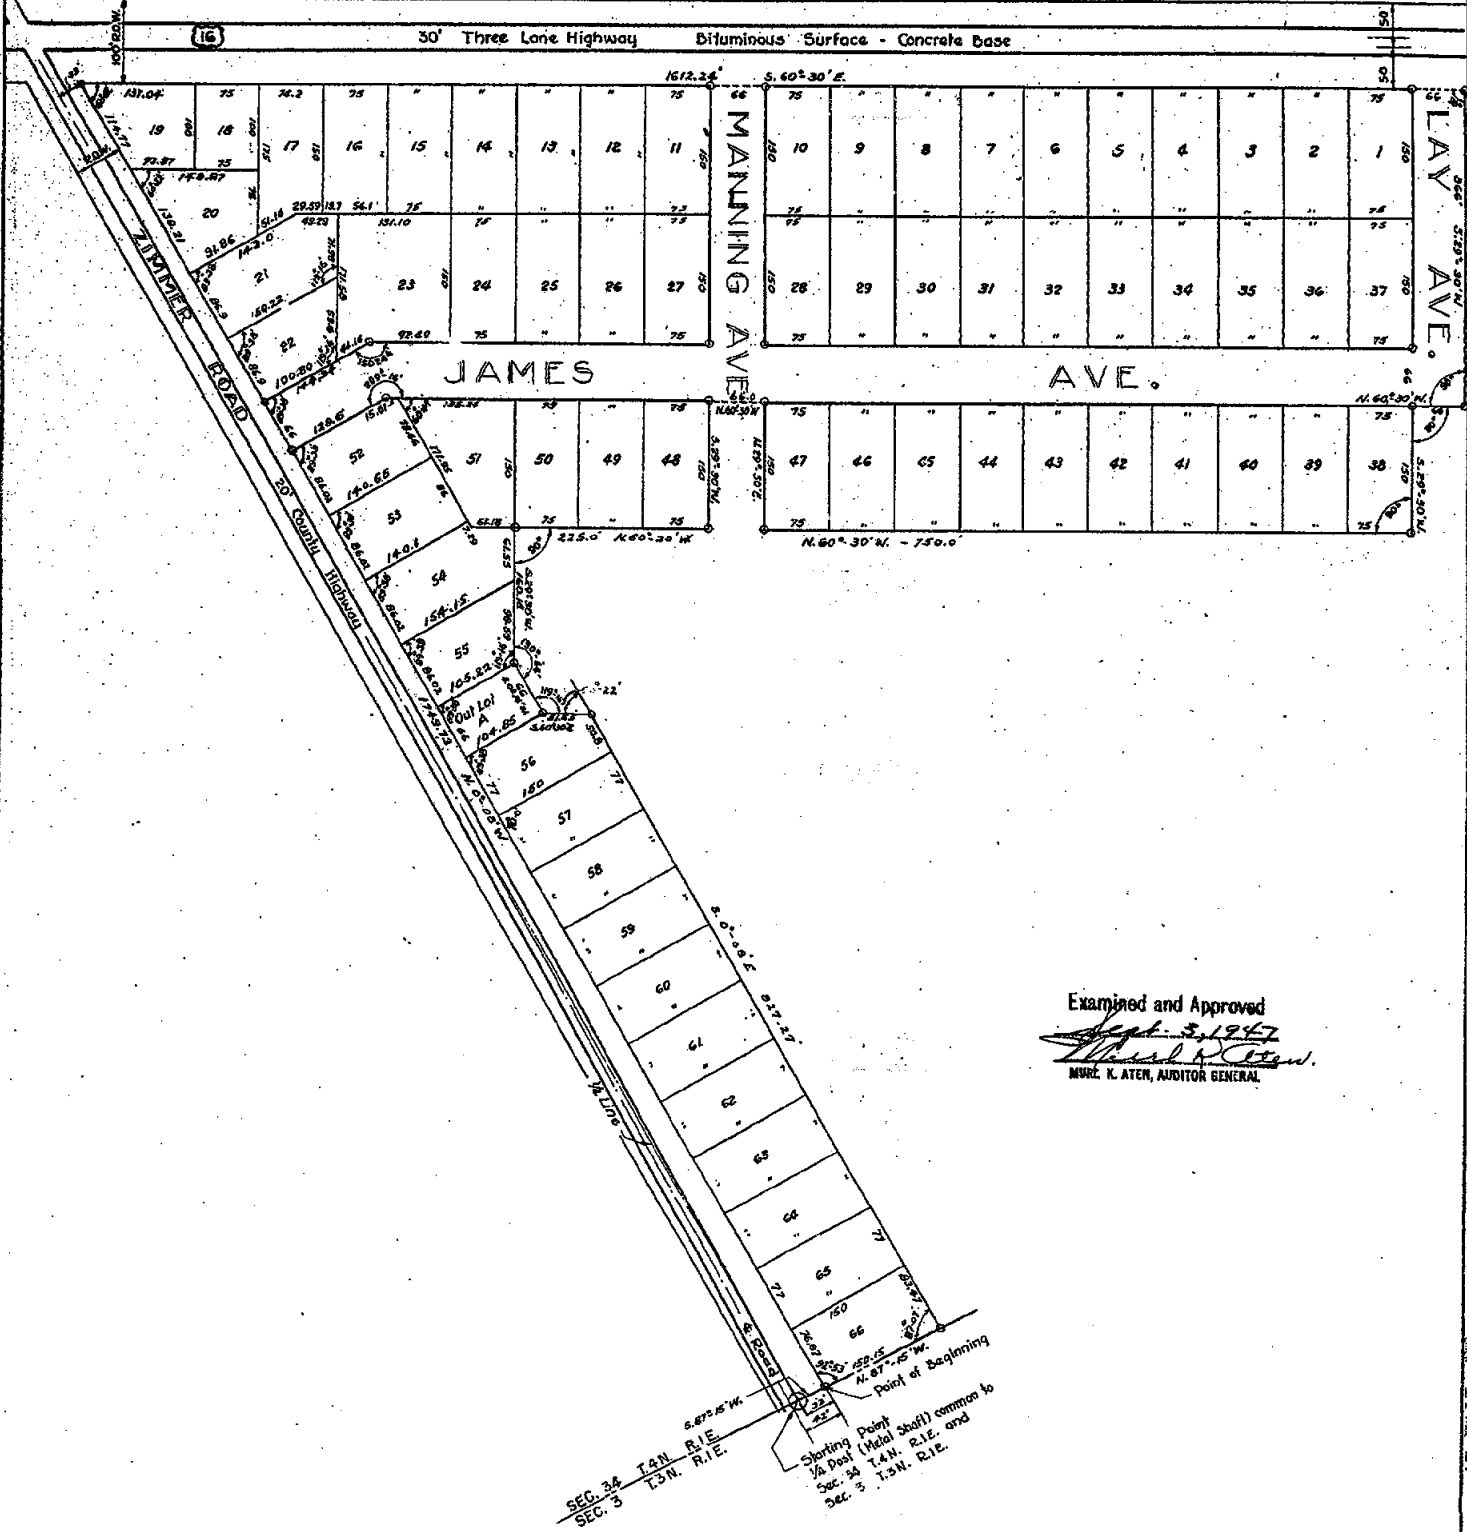

Examined and Approved
[Signature]
MRS. K. ATEN, AUDITOR GENERAL

"Chase Plat"
Holtz-Cole Co.
618 Woodward Building

QUINLAN ACRES SUBDIVISION

Being part of the SE 1/4 Section of Sec. 34 T.4 N. R.1 E.
WILLIAMSTON TWP. - INGHAM CO.
MICHIGAN

SCALE 1" = 100'

All dimensions are in feet and decimals thereof

DEDICATION

KNOW ALL MEN BY THESE PRESENTS, That we, James F. Quinlan, as proprietor, and Mary Katherine Quinlan, his wife, have caused the land embraced in the annexed plat to be surveyed, laid out and platted, to be known as "Quinlan Acres Subdivision", being part of the S.E. 1/4, Sec. 34, T.4 N. R.1 E., Williamston Twp., Ingham County, Michigan, and that the streets and alleys as shown on said plat are hereby dedicated to the use of the Public.

Signed and Sealed in the presence of:
Mia Bell Humphrey, James F. Quinlan (L.S.)
H.S. Bell, Notary Public, James F. Quinlan
Louis M. Thurby, Mary Katherine Quinlan (Witness)

ACKNOWLEDGMENT

STATE OF MICHIGAN

County of Ingham

On this 18th day of August, 1947, before me, a Notary Public in and for said county, personally came the above named James F. Quinlan, and Mary Katherine Quinlan, his wife, known to me to be the persons who executed the above Dedication, and acknowledged the same to be their free act and deed.

Mia Bell Humphrey
Notary Public, Ingham County
My Commission expires Feb. 14, 1950

DESCRIPTION OF LAND PLATTED

The land embraced in the annexed plat of "Quinlan Acres Subdivision" being part of the S.E. 1/4 Sec. 34, T.4 N., R.1 E., Williamston Twp., Ingham County, Michigan.

is described as follows:

Starting at the 1/4 corner common to Sec. 34, T.4 N., R.1 E., and Sec. 3, T.3 N., R.1 E., being a metal shaft at the edge of Zimmer Road (County Road), thence South 87°15' east, for a distance of 33.0 feet to the point of beginning of this plat; thence North 0°08' West, 174.97 feet; thence south 60°30' east 1612.24 feet; thence south 29°30' west 366 feet; thence north 60°30' west, 68.0 feet; thence south 29°30' west 150 feet; thence north 60°30' west, 750.0 feet; thence north 29°30' east, 150.0 feet; thence north 60°30' west 68.0 feet; thence south 29°30' west, 150.0 feet; thence north 60°30' west 225.0 feet; thence south 29°30' west 180.14 feet; thence south 0°14' west, 68 feet; thence south 60°30' east, 57.65 feet; thence south 0°08' East, 827.47 feet; thence north 87°15' west 150.15 feet, to the point of beginning.

MUNICIPAL APPROVAL

This plat was approved by the Board of Trustees of the Township of Williamston, Michigan, on the 18th day of August, 1947.

APPROVAL BY COUNTY BOARD

This plat was approved on the 18th day of August, 1947, by the Board of County Road Commissioners of Ingham County, Michigan.

CERTIFICATE AS TO STATE TRUNK LINE OR FEDERAL AID ROADS

We hereby certify that said plat appears to include land located on a state trunk line or federal aid road.

Charles M. Ziegler, County Register of Deeds
Lyle B. Rustin, County Treasurer

COUNTY TREASURER'S CERTIFICATE

Office of County Treasurer, Ingham County, Michigan. I hereby certify, that there are no tax liens or titles held by the State on the lands described hereon, and that there are no tax liens or titles held by individuals on said lands, for the five years preceding the 18th day of August, 1947, and that the taxes for said period of five years are all paid, as shown by the records of this office, except.

This certificate does not apply to taxes, if any, now in process of collection by township, city or village collecting officers.

Lyle B. Rustin, County Treasurer

SURVEYOR'S CERTIFICATE

I hereby certify that the plat hereon delineated is a correct one and that permanent metal monuments consisting of bars not less than one-half inch in diameter and 18 inches in length, or shorter bars of not less than one-half inch in diameter and 18 inches in length, or other of least 6 inches with an over-all length of not less than 18 inches, are placed at points marked thus (X) as thereon shown at all angles in the corners of the land platted, at all the intersections of streets, intersections of streets and alleys, and at the intersections of streets and alleys with the boundaries of the plat as shown on said plat.

Joseph P. Thompson, Registered Land Surveyor

APPROVAL BY BOARD OF COUNTY ROAD COMMISSIONERS

This plat has been examined and was approved on the 18th day of August, 1947, by the Board of County Road Commissioners of Ingham County, Michigan.

Charles M. Ziegler, Chairman
Lyle B. Rustin, Member
W. H. Sweeney, Member

APPROVED
Charles M. Ziegler, County Register of Deeds

REGISTER OF DEEDS

Ingham County, Mich.

Received for record this 18th day of August, 1947.

Attest and recorded by me this 18th day of August, 1947.

Charles M. Ziegler, County Register of Deeds

ORIGINAL

24-5-1

WILLIAMSTON HEIGHTS SUBDIVISION No. 1

PART OF THE W 1/2 OF SECTION 34,
TOWN 4 NORTH, RANGE 1 EAST, WILLIAMSTON TOWNSHIP,
INGHAM COUNTY, MICHIGAN.

EXAMINED AND APPROVED
JAN 13 1955

Victor J. Jorgensen
Victor J. Jorgensen
AUDITOR GENERAL

Edmund A. Suttell
Edmund A. Suttell
PLAT ENGINEER

DEDICATION

KNOW ALL MEN BY THESE PRESENTS, That we
Edmund A. Suttell, as proprietor and Mary C. Suttell
his wife, have caused the land embraced in the
annexed plat to be surveyed, laid out and platted
to be known as Williamston Heights Subdivision
No. 1, part of the W 1/2 of Section 34, Town 4 North,
Range 1 East, Williamston Township, Ingham
County, Michigan, and that the road and street
as shown on said plat are hereby dedicated
to the use of the public.

Signed and Sealed
in Presence of *Edmund A. Suttell*
EDMUND A. SUTTELL

Mary C. Suttell
MARY C. SUTTELL

Walter H. Jorgensen
WALTER H. JORGENSEN

ACKNOWLEDGMENT

STATE OF MICHIGAN } SS.
County of Ingham }

On this 31st day of December, 1954,
before me, a Notary Public, in and for said County,
personally came the above named Edmund A. Suttell
and Mary C. Suttell, his wife known to me to be the
persons who executed the above dedication, and
acknowledged the same to be their free act and
deed.

Walter H. Jorgensen
WALTER H. JORGENSEN
Notary Public, Ingham County, Mich.

My Comm. expires November 18, 1956

SURVEYOR'S CERTIFICATE

I hereby certify that the plat hereon delineated is a
correct one and that permanent monuments
consisting of bars not less than one-half inch in
diameter and 48 inches in length or shorter bars of
not less than one-half inch in diameter lapped over
each other at least 6 inches with an over-all length
of not less than 48 inches or diameter and 48 inches
in length, have been placed at points marked thus
(a) as thereon shown of all angles in the boundaries
of the land platted, at all intersections of streets,
and at intersections of streets with the boundaries
of the plat as shown on said plat.

Laurence J. Hendryx
LAURENCE J. HENDRYX
Registered Land Surveyor

COUNTY TREASURER'S CERTIFICATE

Office of County Treasurer, Ingham County.
I hereby certify that there are no tax liens or debts
held by the State on the lands described hereon, and
that there are no tax liens or debts held by individuals
on said lands, for a period of five years preceding the
10th day of January, 1955, and that the taxes
for said period of five years are paid, as shown by
the records of this office.

This certificate does not apply to taxes, if any
now in process of collection by Township, City or
Village collecting officers.

Laurence J. Hendryx
LAURENCE J. HENDRYX
COUNTY TREASURER

COUNTY PLAT BOARD

This plat was approved on the 10th day
of January, 1955

Miss Belle H. Humphrey
Miss Belle H. Humphrey
President of Board

Edmund A. Suttell
Edmund A. Suttell
County Clerk

Laurence J. Hendryx
Laurence J. Hendryx
County Treasurer

Edmund A. Suttell
Edmund A. Suttell
County Road Commissioner

COUNTY ROAD COMMISSION APPROVAL

This plat has been examined and was approved
on this 31st day of December, 1954,
by the Ingham County Board of Road Commissioners.

Ray B. Moore
Ray B. Moore
Chairman

Edmund A. Suttell
Edmund A. Suttell
Member


Walter H. Jorgensen
Walter H. Jorgensen
Member

MUNICIPAL APPROVAL

This plat was approved by the Township Board
of the Township of Williamston at a meeting
held December 12, 1954

Laurence J. Hendryx
Laurence J. Hendryx
Clerk

REGISTER OF DEEDS
Ingham County, Mich. } ss.
Received for Record this 17th day
of January, 1955 at 10 o'clock
A.M. and recorded in Liber 11
at 11 o'clock on page 12
Miss Belle H. Humphrey
Register of Deeds

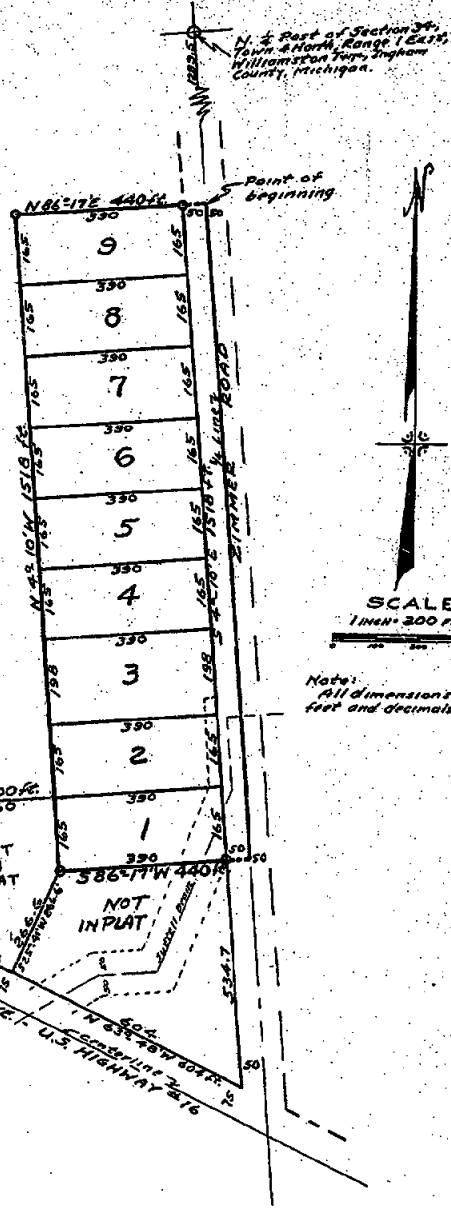

DESCRIPTION

The land embraced in the annexed plat of
Williamston Heights Subdivision No. 1, part
of the W 1/2 of Section 34, Town 4 North, Range
1 East, Williamston Township, Ingham County,
Michigan, is described as follows:
Commencing at a point that is in the north and
south line and 1299.512 3 4 10 12 of the
N 1/2 post of Section 34, Town 4 North, Range
1 East, Williamston Township, Ingham County,
Michigan, thence S 42° 10' E 1518.400 ft. thence
S 86° 17' W 440.0 ft. thence N 42° 10' W 1518.400 ft.
thence N 86° 17' E 440.0 ft. to the point of
beginning, consisting of 9 lots.



18 MAY 18

18 MAY 13