

TRAV PT #20 SET PLS NAIL E. EDGE BIT
± 90' W. OF WESTBOUND HOWELL ROAD

MIN CORNER SECTION 5 T2N, R1E

FOUND 1/2" BARK 2.3 W. OF W. EDGE BIT, & HOWELL ROAD

FOUND NIT W. SIDE 40' OAK 145.30 N20°E

S. EDGE STOP SIGN EAST 65.72 N80°E

SET NIT #2844 SE SIDE POWER POLE 95.44 S20W

FOUND NIT #2849 N. SIDE 18' POPLAR 28.88 S8C

C13 T34, R1E EAST 21.1'

COS 5 T2N, R1E

FOUND 1/2" BARK CAP # 17022 IN E-W-S FENCE CORNER

SET NIT #2844 N. SIDE 15" CHERRY WEST 39.50

SET NIT #2844 W. SIDE 27" MAPLE SOUTH 10.56

SET NIT #2844 S. SIDE 6" MAPLE EAST 6.82

FOUND NIT #18998 E. SIDE 42" OAK NORTH 189.85

SW CORNER SECTION 5 T2N, R1E

FOUND 1/2" PINE & CAP # 11370 IN MON BOX & INTERSECT

FOUND NIT #11370 N. SIDE POWER POLE WEST 47.31

FOUND NIT #18998 W. SIDE 27" MAPLE N20°W 141.52

TOP CENTER PHONE PEDESTAL N45°E 43.35

SET NIT #2844 N. SIDE 8' TRIPLE ELM S50°E 83.88

NE 1/4 SECTION 4	T2N, R1E		
FOUND 1/2" BAR & CAP #18998 IN MON BOX			
& HOWELL ROAD ± 9' EAST OF & CLARK ROAD			
6-13 T2N, R1E	WEST ± 9.2'		
& TELEPHONE RISER	Y873 S20°E		
& E74 PIPELINE SIGN	54.42 N35°W		
NET #18994 S. SIDE FENCE POST	62.28' N35°W		
NET #18998 N. SIDE 40' WAINUT	18730 S70°W		
TRAV RT #15 SET PK NAIL N. EDGE BIT			
± 185' W. PASS WITH CARE SIGN			
N 1/4 CORNER SECTION 5 T2N, R1E			
FOUND MONUMENT IN MONUMENT BOX & ROAD			
FOUND NET #18998 S. SIDE 24" WAINUT	N72°E 98.03'		
FOUND NET #18998 N. SIDE POWER POLE	S38°W 131.25'		
SET NET #28914 E. SIDE 14" TWU W ELM	N7°E 31.15'		
SET NET #28914 S. SIDE 16" POPLAR	N65°W 70.06'		
W 1/4 CORNER SECTION 5 T2N, R1E			
FOUND 1/2" BAR IN & ROAD			
SET NET #28914 S. SIDE 18" ELM	S85°E 159.37'		
SET NET #28914 S. SIDE POWER POLE	S80°W 99.83'		
FOUND 1/2" BAR	S60°W 72.91'		
& TELEPHONE RISER	N80°E 33.57'		

SECTION CORNER RECOVERY SHEET


INGHAM COUNTY

INGHAM TOWNSHIP

T.2N., R.1E.

SECTION: 6


CORNER CODE: A-2

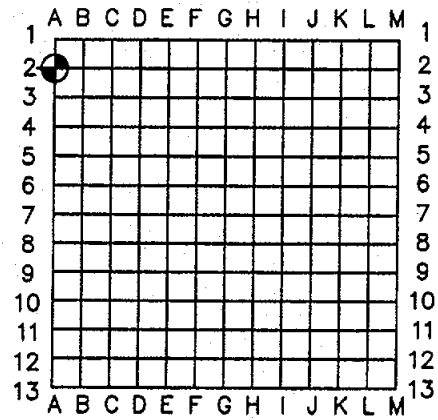

LCRC USED IN RECOVERY: LIBER 4, PAGE 181

MONUMENT CALLED FOR: STEEL POST IN CONCRETE

MONUMENT FOUND: SAME

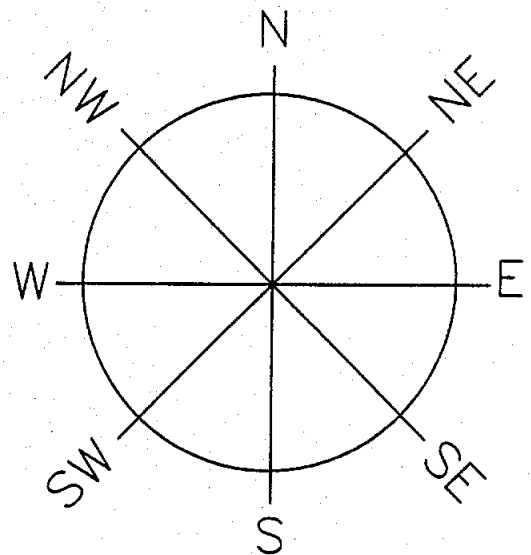

WITNESSES:


1. SET NAIL AND TAG IN SOUTH SIDE OF 22" SUGAR MAPLE, S80°E, 13.03'.
2. SET NAIL AND TAG IN EAST SIDE OF 16" SUGAR MAPLE, S30°E, 14.14'.
3. SET NAIL AND TAG IN EAST SIDE OF FENCE POST, SOUTH, 26.64'.



LOCATION SKETCH

GPS VISIBILITY NOTES

GOOD

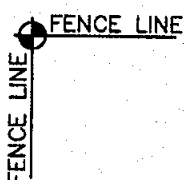

KEBS, INC.

**KYES ENGINEERING
BRYAN LAND SURVEYS**

2116 HASLETT ROAD, HASLETT, MI 48840
PH. 517-339-1014 FAX. 517-339-8047

Charlotte Office
Ph. 517-543-7076

Marshall Office
Ph. 269-781-9800

SECTION CORNER RECOVERY SHEET


INGHAM COUNTY

INGHAM TOWNSHIP

T.2N., R.1E.

SECTION: 6,7


CORNER CODE: A-3

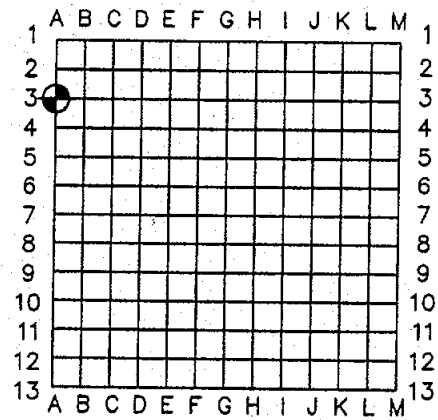

LCRC USED IN RECOVERY: LIBER 4, PAGE 17

MONUMENT CALLED FOR: 1/2" PIPE AND CAP #11370

MONUMENT FOUND: SAME

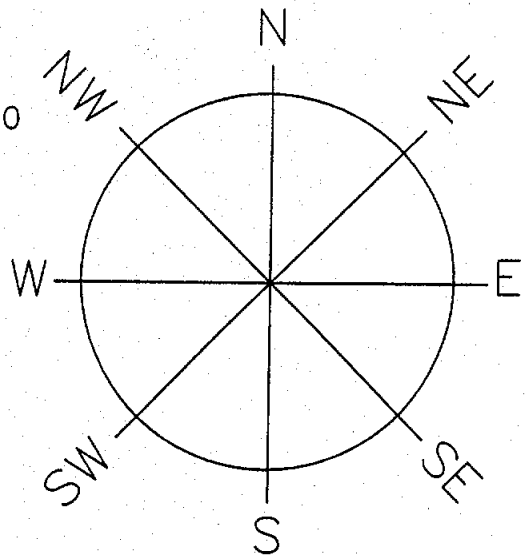


WITNESSES:

1. 3" DIAMETER STEEL FENCE POST, EAST, 1.25'.
2. FOUND NAIL AND TAG IN 30" STUMP, NORTH, 20.08'.
3. FOUND NAIL AND TAG IN 29" WALNUT, S35°W, 132.00'.



GPS VISIBILITY NOTES

POOR

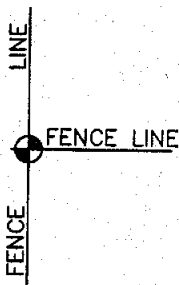

KEBS, INC. KYES ENGINEERING
BRYAN LAND SURVEYS

2116 HASLETT ROAD, HASLETT, MI 48840
PH. 517-339-1014 FAX. 517-339-8047

Charlotte Office Marshall Office
Ph. 517-543-7076 Ph. 289-781-9800

SECTION CORNER RECOVERY SHEET


INGHAM COUNTY

INGHAM TOWNSHIP

T.2N., R.1E.

SECTION: 5,6


CORNER CODE: C-1

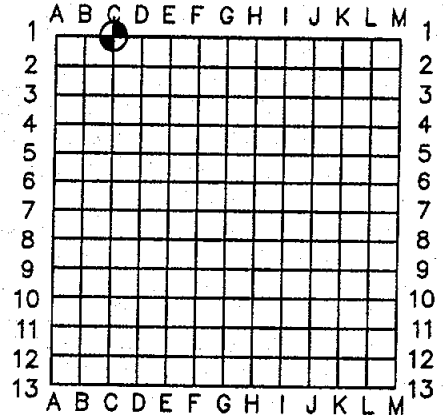

LCRC USED IN RECOVERY: LIBER 4, PAGE 179

MONUMENT CALLED FOR: 1/2" IRON

MONUMENT FOUND: 1/2" BAR AND CAP IN MON. BOX

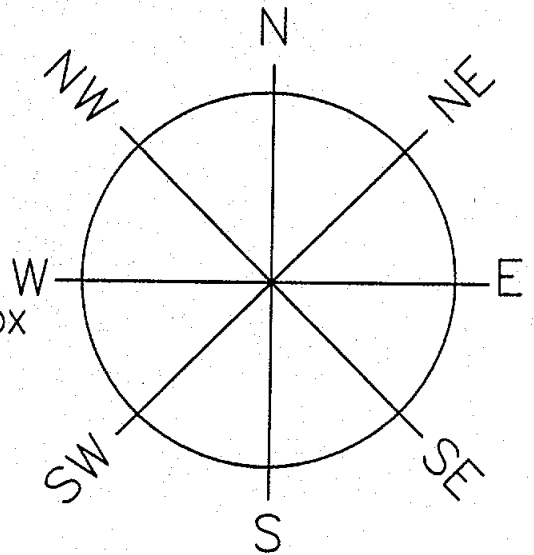

WITNESSES:


1. FOUND NAIL AND TAG #28414 IN SOUTHEAST SIDE OF POWER POLE, S38°W, 107.96'.
2. FOUND NAIL AND TAG #28414 IN SOUTH SIDE OF 22" ELM, N87°W, 46.70'.
3. FOUND NAIL AND TAG IN WEST SIDE OF 38" OAK, N10°E, 139.95'.




LOCATION SKETCH

GPS VISIBILITY NOTES

GOOD

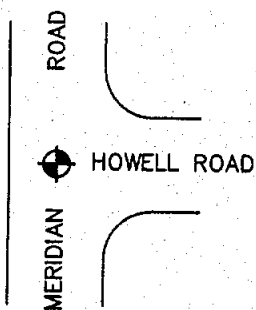



KEBS, INC. KYES ENGINEERING
BRYAN LAND SURVEYS

2116 HASLETT ROAD, HASLETT, MI 48840
PH. 517-339-1014 FAX. 517-339-8047

Charlotte Office Marshall Office
Ph. 517-543-7076 Ph. 269-781-9800

SECTION CORNER RECOVERY SHEET


INGHAM COUNTY

INGHAM TOWNSHIP

T.2N., R.1E.

SECTION: 5,6


CORNER CODE: C-2

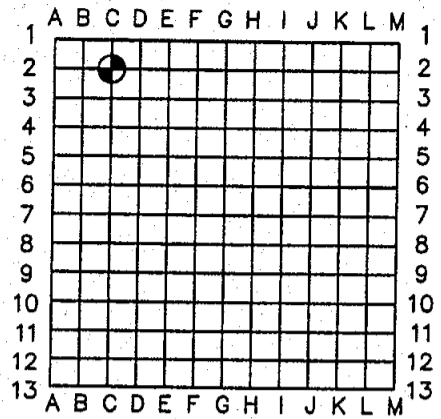

LCRC USED IN RECOVERY: LIBER 4, PAGE 181

MONUMENT CALLED FOR: 1/2" BAR AND CAP

MONUMENT FOUND: 1/2" BAR IN MON. BOX

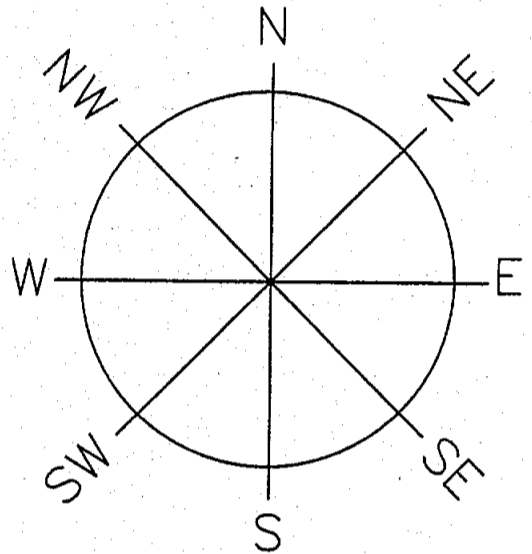


WITNESSES:

1. FOUND NAIL AND TAG #28414 IN SOUTH SIDE OF POWER POLE, S88°W, 99.95'.
2. DENT IN WEST END OF 50" CMP, N17°W, 57.00'.
3. CUT "V" IN TOP AND CENTER OF 50" CMP, N25°E, 41.13'.



GPS VISIBILITY NOTES

GOOD

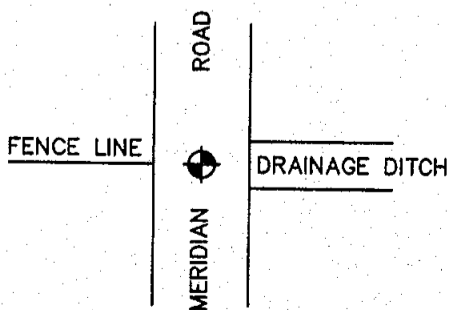

KEBS, INC. KYES ENGINEERING
BRYAN LAND SURVEYS

2116 HASLETT ROAD, HASLETT, MI 48840
PH. 517-339-1014 FAX. 517-339-8047

Charlotte Office Marshall Office
Ph. 517-543-7076 Ph. 269-781-9800

SECTION CORNER RECOVERY SHEET


INGHAM COUNTY

INGHAM TOWNSHIP

T.2N., R.1E.

SECTION: 5,6,7,8


CORNER CODE: C-3

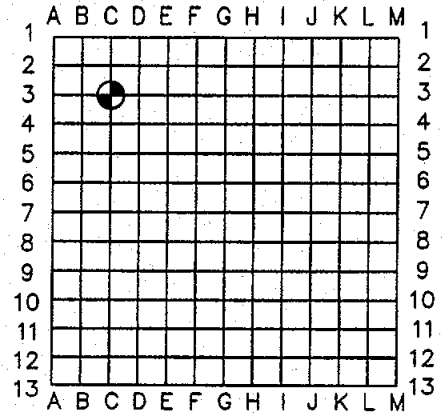

LCRC USED IN RECOVERY: LIBER 4, PAGE 19

MONUMENT CALLED FOR: 1/2" PIPE IN MON. BOX

MONUMENT FOUND: SAME

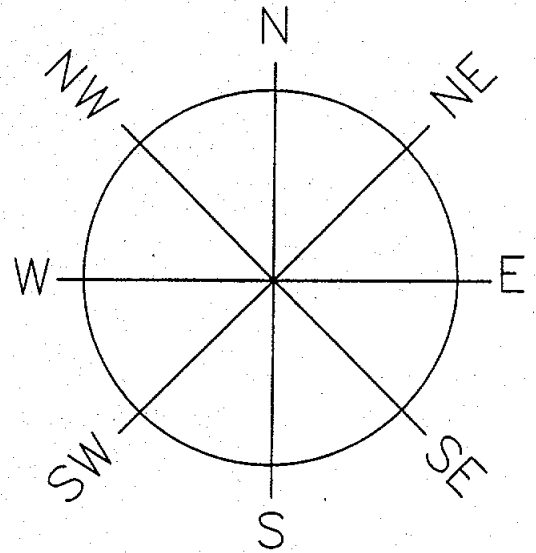

WITNESSES:


1. FOUND NAIL AND TAG IN POWER POLE, WEST, 47.31'.
2. FOUND NAIL AND TAG IN POWER POLE, N46°E, 43.96'.
3. CENTER OF 2" DIAMETER ROAD SIGN POST, S38°E, 46.13'.



LOCATION SKETCH

GPS VISIBILITY NOTES

GOOD

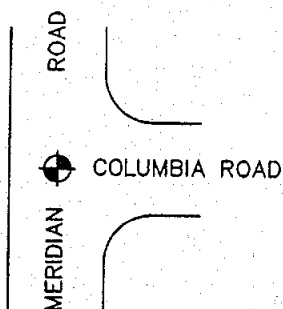

KEBS, INC. KYES ENGINEERING
BRYAN LAND SURVEYS

2116 HASLETT ROAD, HASLETT, MI 48840
PH. 517-339-1014 FAX. 517-339-8047

Charlotte Office
Ph. 517-543-7076

Marshall Office
Ph. 269-781-9800

Geodetic Designs Inc.
10739 Bond Road
DeWitt, MI 48820
Ph: 517-668-0612
Fax: 517-668-0644
www.geodeticdesigns.com



Boundary Surveying
Construction Layout
Subdivisions
GPS/GIS Surveying
Topographic mapping
Site Design Coordination

22-February-2005

Wolverine Engineers and Surveyors Inc.
412 North Street
Mason, MI 48854

**RE: Unrecorded Surveys in Sections 5, 6, 7, and 18 of Ingham Township (T2N, R1E),
Ingham County, MI**

Dear Maurice:

We are currently conducting corner remonumentation work in the sections referenced above and have recovered evidence of surveys conducted by your organization that we were unable to find in the public records. The information recovered in the field is in the form of section corner witness tags and/or capped steel bars.

In order to accurately retrace and assess as much information as possible pertaining to the corners within our project area, we are requesting that you submit as much information as possible pertaining to your use of the Government corners mentioned above.

We sincerely appreciate your efforts in providing this information. As a token of thanks for your participation in our retracement efforts, we will forward a copy of the recorded peer reviewed corner(s) to your office for your records.

Sincerely:

A handwritten signature in cursive script that reads "Gilbert M. Barish".

Gilbert M. Barish, P.S.


cc-Maurice Mehieu, P.S. Wolverine Engineering and Surveying
cc-Ron Lester, P.S. Ingham County Remonumentation Administrator

CERTIFICATE OF SURVEY

For: Florence L. Smith
& Wayne Every

LEGAL DESCRIPTION - PARCEL D (Auction Tracts 4 and 5 combined)

A parcel of land in the north half of fractional Section 6, T2N, R1E, Ingham Township, Ingham County, Michigan; the surveyed boundary of said parcel being described as BEGINNING at the northeast corner of Section 6, T2N, R1E, Michigan Meridian; thence S 01°38'28" E, along the east section line, 66.00 feet; thence N 89°55'23" W, 900.00 feet; thence S 01°38'28" E, 1543.91 feet; thence N 89°55'23" W, along the south line of the north 62 acres of the north half of fractional Section 6, a distance of 807.66 feet; thence N 00°00'00" E, along the west line of said Section 6 and the Michigan Meridian, 1609.19 feet; thence S 89°55'23" E, along the north line of said Section 6 and the south line of Township 3 North, Range 1 East, 1661.55 feet to the point of beginning; said parcel contains 30.348 acres.

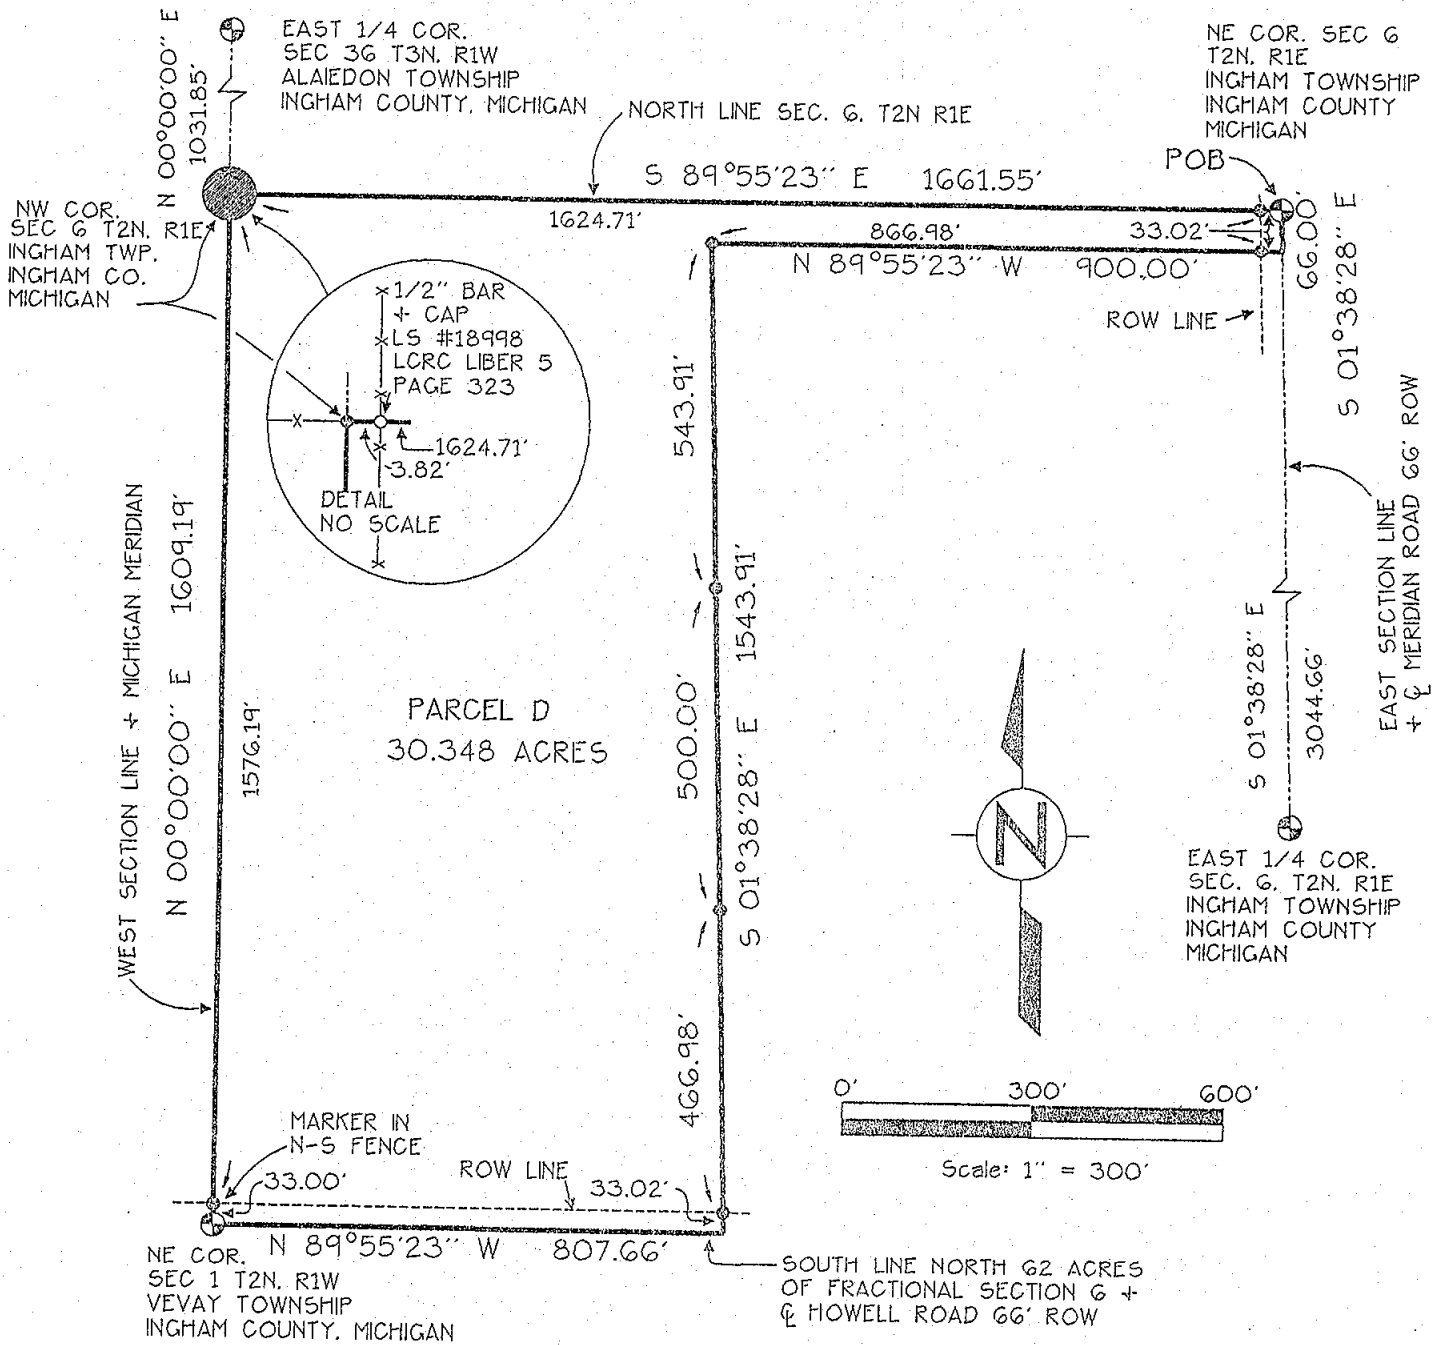

LEGEND

1. Bearings are relative and are based on the West line of Section 6, T2N, R1E, which is the Michigan Meridian and was assumed to bear N 00°00'00" E.
2. All dimensions are in feet.
3. ————— = described boundary line.
4. x-x-x-x-x = old fence line.
5. ——— indicates distance not to scale.
6. ● indicates a set 5/8 inch diameter by 24 inch long smooth steel bar with cap imprinted "RON ENGER LS 28409", unless otherwise noted.
7. ○ indicates a found surveyor's marker as described.



North 1/2 Frac. Section 6, T2N, R1E
 Ingham Twp., Ingham County, Michigan
 September 6, 1994
 Job No. 33-233

138 W. ASH ST., P.O. BOX 443
 MASON, MICHIGAN 48854-0443
 517-676-6565

Sheet 2D of 4

CERTIFICATE OF SURVEY

For: Florence L. Smith

CORNERS OF THE UNITED STATES PUBLIC LAND SURVEY


A-1 T2N R1E Northwest Corner Section 6 Ingham Township Recorded L5 P323
Corner common to A-13 T3N R1E Southwest Corner Section 31 Wheatfield Twp.
5/8 inch diameter smooth steel bar and cap imprinted "RON ENGER LS 28409"
1/2 inch bar and cap LS 18998 at fence corner, East, 3.82' (Recorded L5 P323)
Nail and Tag in W. side 8" Ash, 132° naz., 7.73'
Nail and Tag in S. side 8" Ash, 100° naz., 19.75'
Nail and Tag in W. side 16" Apple, 178° naz., 28.45'
Nail and Tag in W. side 4" Ash, 002° naz., 36.40'

C-1 T2N R1E Northeast Corner Section 6 Ingham Twp. Recorded Liber 4 Page 179
1/2 inch bar
Nail and Tag in E. side 14" Elm, 262° naz., 28.85'
Nail and Tag in NW. side 42" Swamp Oak, 030° naz., 145.36'
Nail and Tag in N. side 18" Swamp Oak, 056° naz., 64.62'
5/8" bar and cap LS 28409, 270° naz., 33.02'
1/2" bar in monument box (C-13, T3N R1E), 090° naz., 21.12'

C-2 T2N R1E East 1/4 Corner Section 6 Ingham Twp. Recorded Liber 4 Page 181
1/2 inch Bar
Nail and Tag LS 17022 in W. side wood post, NE, 59.59'
Nail and Tag LS 17022 in S. side wood post, ENE, 27.11'
Nail and Tag LS 17022 in SE side T.P., SW, 134.63'
1/2" bar and cap, West, 33.02'
1/2" bar and cap, SW, 72.84'

M-12 T3N R1W East 1/4 Corner Section 36 Alaiedon Twp. Recorded L5 P267
1/2 inch Bar and Cap LS 18998
Nail & Tag #18998 in west side 10" box elder, N20°W, 18.37'
Nail & Tag #18998 in east side 5" ash, South, 5.90'
Nail & Tag #18998 in north side 6" cherry, N80°W, 11.86'
High point on 3.0' diameter rock, N50°W, 6.70'

M-13 T3N R1W Southeast Corner Section 36 Alaiedon Twp. Recorded L5 P307
Corner common to M-1 T2N R1W Northeast Corner Section 1 Vevay Twp.
Concrete Monument
Nail and Tag #25837 in E. side 36" Cottonwood, NNW, 44.39'
Nail and Tag #18998 in E. side 8" Elm, NNW, 40.45'
Nail and Tag #25837 in 4" Oak, 187° naz., 35.50'
Nail and Tag #25837 in E. side 8" Oak, 357° naz., 34.5'

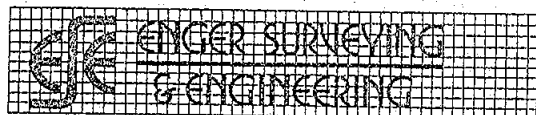

138 W. ASH ST., P.O. BOX 443
MASON, MICHIGAN 48854-0443
517-676-6565

North 1/2 Frac. Section 6, T2N, R1E
Ingham Twp., Ingham County, Michigan
September 6, 1994
Job No. 33-233

Sheet 4 of 4