


ORIGINAL

HARMONY ACRES

A SUBDIVISION ON THE SE $\frac{1}{4}$ OF SECTION 36, T3N, R2W, DELHI
TOWNSHIP, INGHAM COUNTY, MICHIGAN

Scale 1"=100'

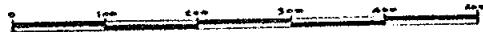

All dimensions are in feet and hundredths thereof

DEDICATION

KNOW ALL MEN BY THESE PRESENTS, that we, Normand E. Hatt, Lawrence F. Hatt, his wife, Francis R. Platt, and Elma N. Platt, his wife, proprietors, have caused the land embraced in the enclosed plot to be surveyed, laid out and platted, to be known as HARMONY ACRES, a subdivision on the SE $\frac{1}{4}$ of Section 36, T3N, R2W, Delhi Township, Ingham County, Michigan.

and that the streets and roads as shown on said plot are hereby dedicated to the use of public

Signed and Sealed in
the presence of:
 Clyde K. Stephens Normand E. Hatt
 Clyde K. Stephens (Witness) Normand E. Hatt
 Emilie L. Stephens Lawrence F. Hatt, a.s.s.
 Emilie L. Stephens (Witness) Lawrence F. Hatt
 Richard P. Platt a.s.s.
 Francis R. Platt
 Elmer M. Platt a.s.s.
 Elma N. Platt

ACKNOWLEDGMENT

STATE OF MICHIGAN
 County of Ingham
 On the 1st day of July 1963 before me,
 a Notary Public in and for said County, personally came the above named,
 Normand E. Hatt, Lawrence F. Hatt, Francis R. Platt and
 Elma N. Platt.
 Known to me to be the persons who executed the above dedication, and acknowledged
 the same to be their free act and deed.
 Denise L. Stephens
 Notary Public, Ingham County
 My Commission expires October 10, 1966

SURVEYOR'S CERTIFICATE

I hereby certify that the plot herein delineated is a correct one and that permanent metal monuments consisting of bars not less than one-half inch in diameter and 36 inches in length, or shorter bars of not less than one-half inch in diameter lapped over each other at least 6 inches with an over-all length of not less than 36 inches, encased in a concrete cylinder of least 4 inches in diameter and 36 inches in depth have been placed at points marked thus (O) as herein shown at all angles in the boundaries of the lots platted, at all the intersections of streets, intersections of alleys, or of streets and alleys, and at the intersections of streets and alleys with the boundaries of the plot as shown on said plot.

Clyde K. Stephens
 Registered Land Surveyor, Professional Engineer
 Clyde K. Stephens

CERTIFICATE OF MUNICIPAL APPROVAL

This plot was approved by the Township Board
 of the Delhi, on July 22, 1963, and is in compliance with Section 19a,
 of a meeting held July 22, 1963, and is in compliance with the requirements of Section 20, Ad 172,
 of 1929, as amended.

Emilie L. Stephens
 Clerk



DESCRIPTION OF LAND PLATTED

The land embraced in the enclosed plot of HARMONY ACRES, a subdivision on the SE $\frac{1}{4}$ of Section 36, T3N, R2W, Delhi Township, Ingham County, Michigan

is described as follows: Beginning at the Southeast corner of Section 36, T3N, R2W, Delhi Township, Ingham County, Michigan running thence North 1095.0 feet on the East line of said Section 36, thence West 250.0 feet, thence South 365.0 feet, thence East 200.0 feet, thence South 60.0 feet, thence West 200.0 feet, thence South 119.05 feet, thence N89°47' W 119.05 feet, thence S07°13' W 250.0 feet, thence S88°47' E 995.0 feet, on the South line of said Section 36, to the point of beginning. Containing Lots 1 to 15, inclusive.

COUNTY TREASURER'S CERTIFICATE


Office of County Treasurer, Ingham County,
 I hereby certify, that there are no tax liens or taxes held by the State on the lands de-
 scribed herein, and that there are no tax liens or taxes held by individuals on said lands
 for the five years preceding the 2nd day of
 August, 1963, and that the taxes for said period of
 five years are all paid, or shown by the records of this office
 Ingham County, Treasurer
 This certificate does not apply to taxes, if any, now in process of collection by township,
 city or village collecting officers.

Harry A. Sperry
 Harry A. Sperry (County Treasurer)

APPROVAL BY BOARD OF COUNTY ROAD COMMISSIONERS

This plot has been examined and was approved on the 7th day of
 July, 1963, by the County Board of Road Commissioners.

Leroy D. Junkel (Chairman)
 F. C. Brown (Member)
 K. G. Brown (Member)
 C. P. Pfeiferberger (Member)

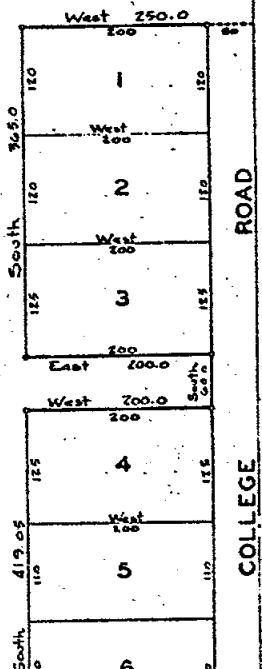

APPROVAL BY COUNTY PLAT BOARD


This plot was approved on the 5th day of
 August, 1963, by the County Plat Board.

Mrs. Bell Humphrey
 Mrs. Bell Humphrey (County Register of Deeds)
 G. Rob Hilliard (County Clerk)
 Harry A. Sperry (County Treasurer)
 Gerald Johnson (County Drama Commissioner)

EXAMINED AND APPROVED

Date August 9, 1963

Belle S. Farnum
 BELLE S. FARNUM
 AUDITOR GENERAL
 Richard E. Lomas - Plat Examiner

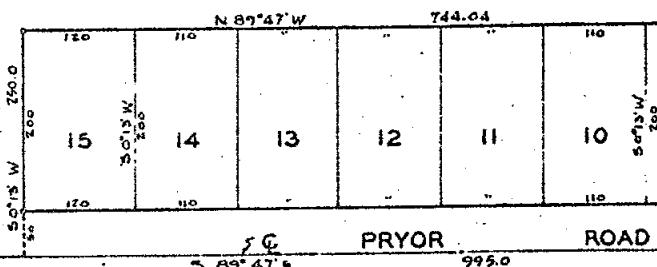

REGISTER OF DEEDS
 Ingham County, Michigan
 Received for record on 12th day of
 August, 1963
 At the time recorded on 12th day of
 August, 1963
 Plat recorded on 12th day of
 August, 1963
 By
 Mrs. Bell Humphrey

ROAD
 ROAD
 COLLEGE
 COLLEGE
 ROAD
 ROAD

SE. 1/4
 T3N, R2W

L24 - pg 50


ORIGINAL

EL DORADO ESTATES

A SUBDIVISION OF PART OF THE S.E. 1/4 OF SEC. 36, T3N, R2W, DELHI TOWNSHIP, INGHAM COUNTY, MICHIGAN.

I hereby certify that this is a true and correct reproduction of the plat recorded in the office of the Register of Deeds
Register of Deeds, Ingham County, Michigan

Dated:

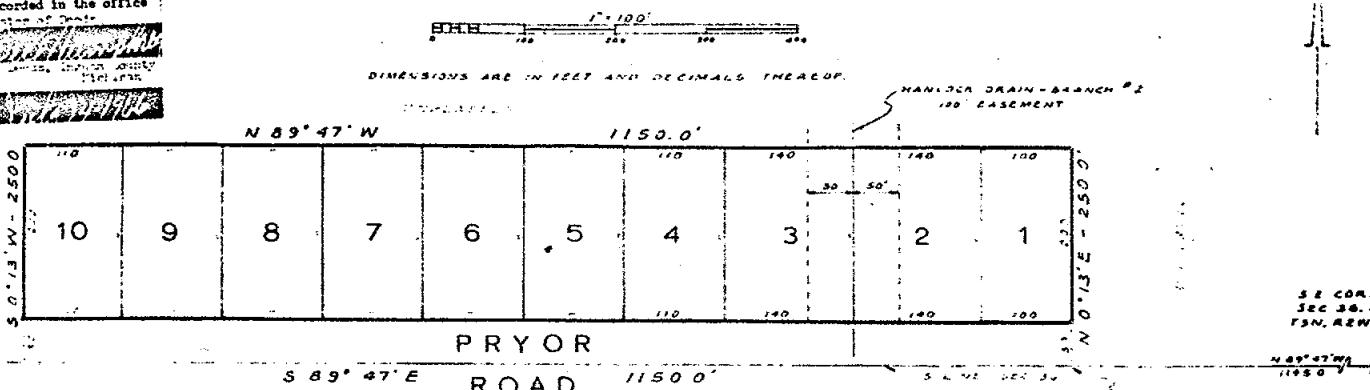

DESCRIPTION

I hereby certify that this is a true and correct reproduction of the plat recorded in the office of the Register of Deeds, Ingham County, Michigan, and is described as follows: beginning on South section line N 89° 47' W 1150 ft. from the corner of said Sec. 36; thence N 001° 3' E 250 ft.; to N 89° 47' W 1150 ft.; thence S 001° 3' W 250 ft.; to south line of Sec. 36; thence N 89° 47' E ft. to the point of beginning; containing 10 numbered lots thru 10 inclusively.

SURVEYOR'S CERTIFICATE

I hereby certify that the plat hereon delineated is correct one, and that permanent metal monuments consisting of bars not less than one-half inch in diameter and 36 inches in length, or other bars of not less than one-half inch in diameter lapped over each other at least 6 inches, and an overall length of not less than 36 inches, are set in a concrete cylinder at least 4 inches diameter and 36 inches in depth have been set at points marked thus (o) as hereon shown; all angles in the boundaries of the land plotted, at all angles in the streets, at all street intersections, and at all intersections of streets with the boundaries of the plat.

Prepared by: Richard W. Steadman
Registered Land Surveyor 11370
5025 W. Saginaw St.
Lansing, Michigan

COUNTY ROAD COMMISSION APPROVAL

plat has been examined and was approved on day of 1966, by Ingham County Board of Road Commissioners.

K. G. Brown, Chairman
Philip Willis, Vice Chairman

C. C. Puffenberger
C. E. Puffenberger, Member

MUNICIPAL APPROVAL

plat was approved by the Township Board of Township at a meeting held and is in compliance with the requirements of Section 19a, Act 172 of 1929, as amended. The of lots is in compliance with the requirements of Section 30 of said Act.

Enid W. Lewis, Clerk

COUNTY PLAT BOARD APPROVAL

plat was approved on the day of 1966, by the Ingham County Plat Board.

Mia Bell Humphrey, Register of Deeds
C. Ross Hilliard, County Clerk
Harry A. Spenny, County Treasurer
Gerald L. Graham, Drain Commissioner

COUNTY TREASURER'S CERTIFICATE

Office of County Treasurer, Ingham County

I hereby certify that there are no tax liens or titles held by the State on the lands described herein, and that there are no tax liens or titles held by individuals on said lands for the five years preceding the day of 1966, and that the taxes for said period of five years are paid as shown by the records of this office.

This certificate does not apply to taxes, if any, now in the process of collection by township, city, or village collecting officers.

Harry A. Spenny
Harry A. Spenny, County Treasurer

EXAMINED AND APPROVED

Date:
Alison Green
Alison Green,
STATE TREASURER
Richard L. Toman
Richard L. Toman - Plat Examiner

DEDICATION

KNOW ALL MEN BY THESE PRESENTS, That we, the El Dorado Recreational Development Corporation, a Michigan corporation by Normand E. Hatt, President, and W. Bruce Matthews, Secretary, as proprietors; and the Mason State Bank, a Michigan corporation by Ray Perkins, President, and W. O. Hall, Executive Vice President, as mortgagees; have caused the land embraced in the annexed plat to be surveyed, laid out, and platted, to be known as EL DORADO ESTATES, a Subdivision of Part of the S.E. 1/4 of Sec. 36, T3N, R2W, Delhi Township, Ingham County, Michigan, and that the road shown on said plat is hereby dedicated to the use of the public.

Signed & Sealed in the Presence of:
El Dorado Recreational Development Corporation
3526 Pryor Rd.
Mason, Michigan

.....
Joseph P. Nochis, Witness
Normand E. Hatt
Normand E. Hatt
President

.....
Deryle B. Pulver, Witness

.....
W. Bruce Matthews
Secretary
Mason State Bank
322 S. Jefferson St.
Mason, Michigan

.....
Ray Perkins, President
.....
Mary J. Smith, Witness
.....
W. O. Hall,
Executive Vice President

STATE OF MICHIGAN County of Ingham

On this day of 1966, before me, a Notary Public in and for said county, appeared Normand E. Hatt and W. Bruce Matthews, to me personally known, who being each by me duly sworn, did say that they are the President and Secretary respectively of the El Dorado Recreational Development Corporation, a Michigan corporation, and that said instrument was signed in behalf of said corporation by authority of its Board of Directors, and the said Normand E. Hatt and W. Bruce Matthews acknowledged said instrument to be the free act and deed of said corporation.

.....
Notary Public, Ingham Co., Michigan
My Commission expires.....

STATE OF MICHIGAN County of Ingham

On this day of 1966, before me, a Notary Public in and for said county, appeared Ray Perkins and W. O. Hall to me personally known, who being each by me duly sworn, did say that they are the President and Executive Vice President respectively of the Mason State Bank, a Michigan corporation, and that said instrument was signed in behalf of said corporation by the authority of its Board of Directors and the said Ray Perkins and W. O. Hall acknowledged said instrument to be the free act and deed of said corporation.


.....
Mary J. Smith, Notary Public, Ingham Co., Mich.
My commission expires.....

L 27 pg 11

ANGELL'S ACRES NO. 4


0 50 100 150 200
SCALE IN FEET

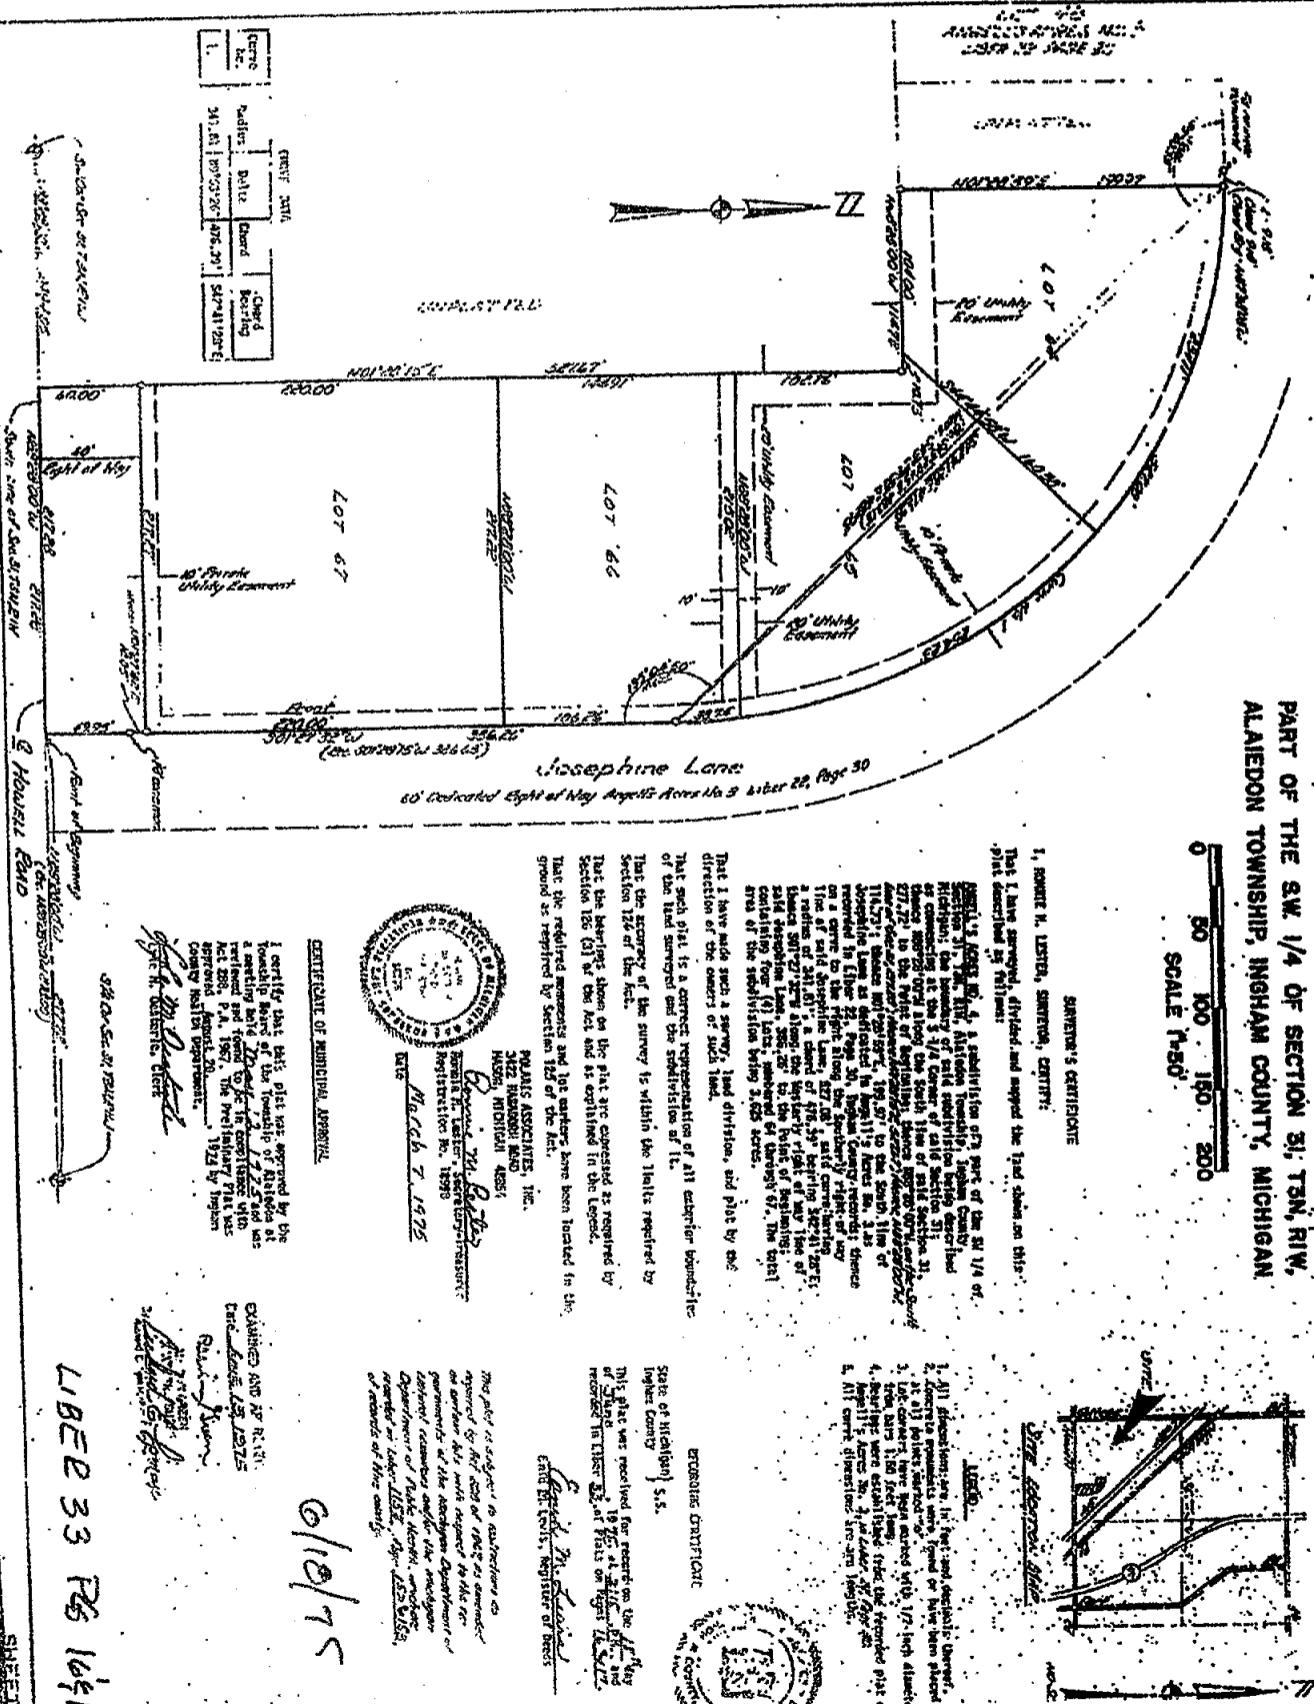

1. SURVEYOR'S CERTIFICATE



That I have made such a survey, had division, and plot by the direction of the owners of such land. That such plot is a correct representation of all exterior boundaries that are laid surveyed and the subdivision at it.

That the accuracy of the survey is within the limits required by Section 152 of the Act.

That the bearings shown on the Plat are expressed as required by Section 155 (3) of the Act and as explained in the Legend.

That the required monuments and lot numbers have been located in the ground as required by Section 155 of the Act.




6/10/75

