


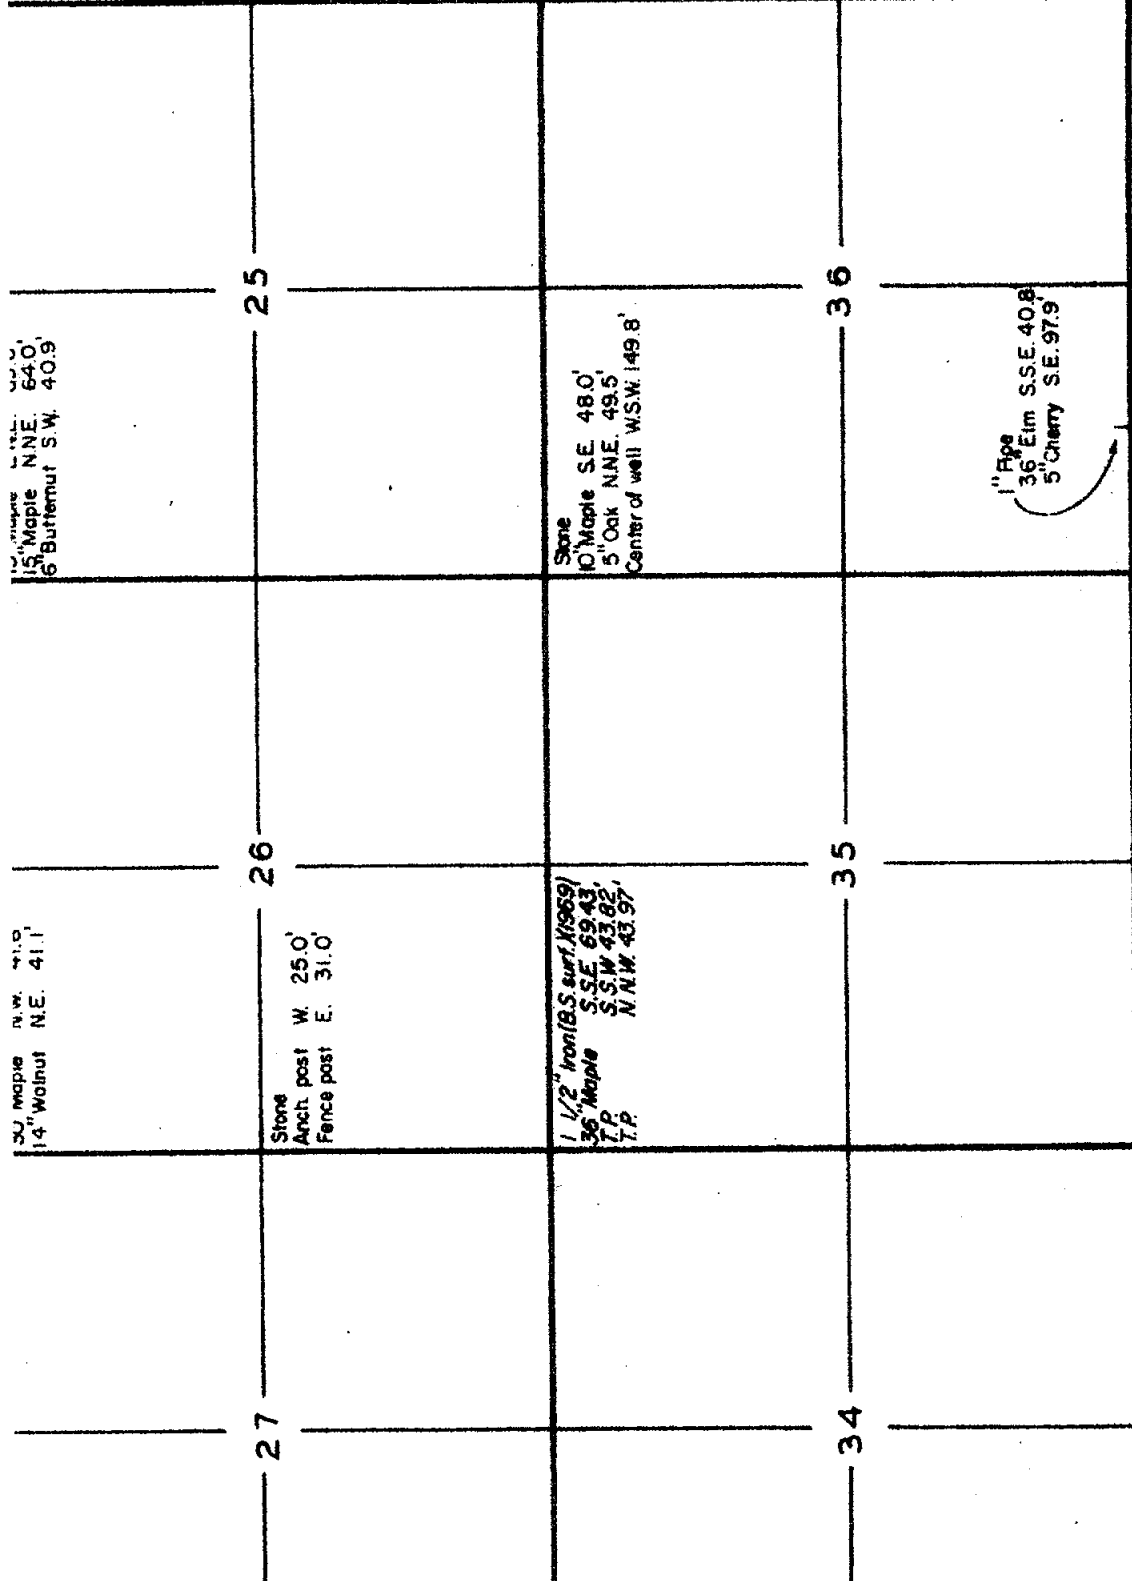

Ingham County)

Aurelius Twp 2

INGHAM COUNTY ROAD COMMISSION

1/2" Rod
 12" Elm W.S.W. 48.1'
 12" Elm W.S.W. 77.4'
 Fence post NE. 31.9'
 36" Sycamore NNW. 80.1'
 24" Walnut N.W. 40.5'

Gas pipe
 18" Walnut N.W. 107.5'
 3" Maple S.W. 82.0'
 Pump S.W. 70.0'
 N.E. cor., school S.W. 134.0'

Buggy axle
 30" Maple N.W. 41.6'
 14" Walnut N.E. 41.1'

Stone
 Anch. post W. 25.0'
 Fence post E. 31.0'

1 1/2" Iron (B.S. surf. 11969)
 36" Maple S.S.E. 69.43'
 T.P. S.S.W. 43.82'
 T.P. N.N.W. 43.97'

Stone
 15" Maple E.N.E. 69.6'
 15" Maple N.N.E. 64.0'
 6" Butternut S.W. 40.9'

Stone
 10" Maple S.E. 48.0'
 5" Oak N.N.E. 49.5'
 Center of well W.S.W. 149.8'

1" Pipe
 36" Elm S.S.E. 40.8'
 5" Cherry S.E. 97.9'

(T2N R1W Vauclay Twp., Ingham Count)

Aurelius Twp.
 I C R C

Fence post N.E. 31.9'
36" Sycamore N.W. 80.1'
24" Walnut N.W. 40.5'

Gas pipe
18" Walnut N.W. 107.5'
3" Maple S.W. 82.0'
Pump S.W. 70.0'
N.E. cor. school S.W. 134.0'

Buggy axle
30" Maple N.W. 41.6'
14" Walnut N.E. 41.1'

Stone
15" Maple E.N.E. 69.6'
15" Maple N.N.E. 64.0'
6" Butternut S.W. 40.9'

Stone
Anch. post W. 25.0'
Fence post E. 31.0'


1-1/4" Pipe
N.E. cor. conc. porch S.E. 45.7'
Cor. conc. house wall N.W. 57.5'

Stone
10" Maple S.E. 48.0'
5" Oak N.N.E. 49.5'
Center of well W.S.W. 149.8'

1" Pipe
36" Elm S.S.E. 40.8'
5" Cherry S.E. 97.9'

Stone
N.E. cor. log house S.W. 69.7'

Quilts - 700

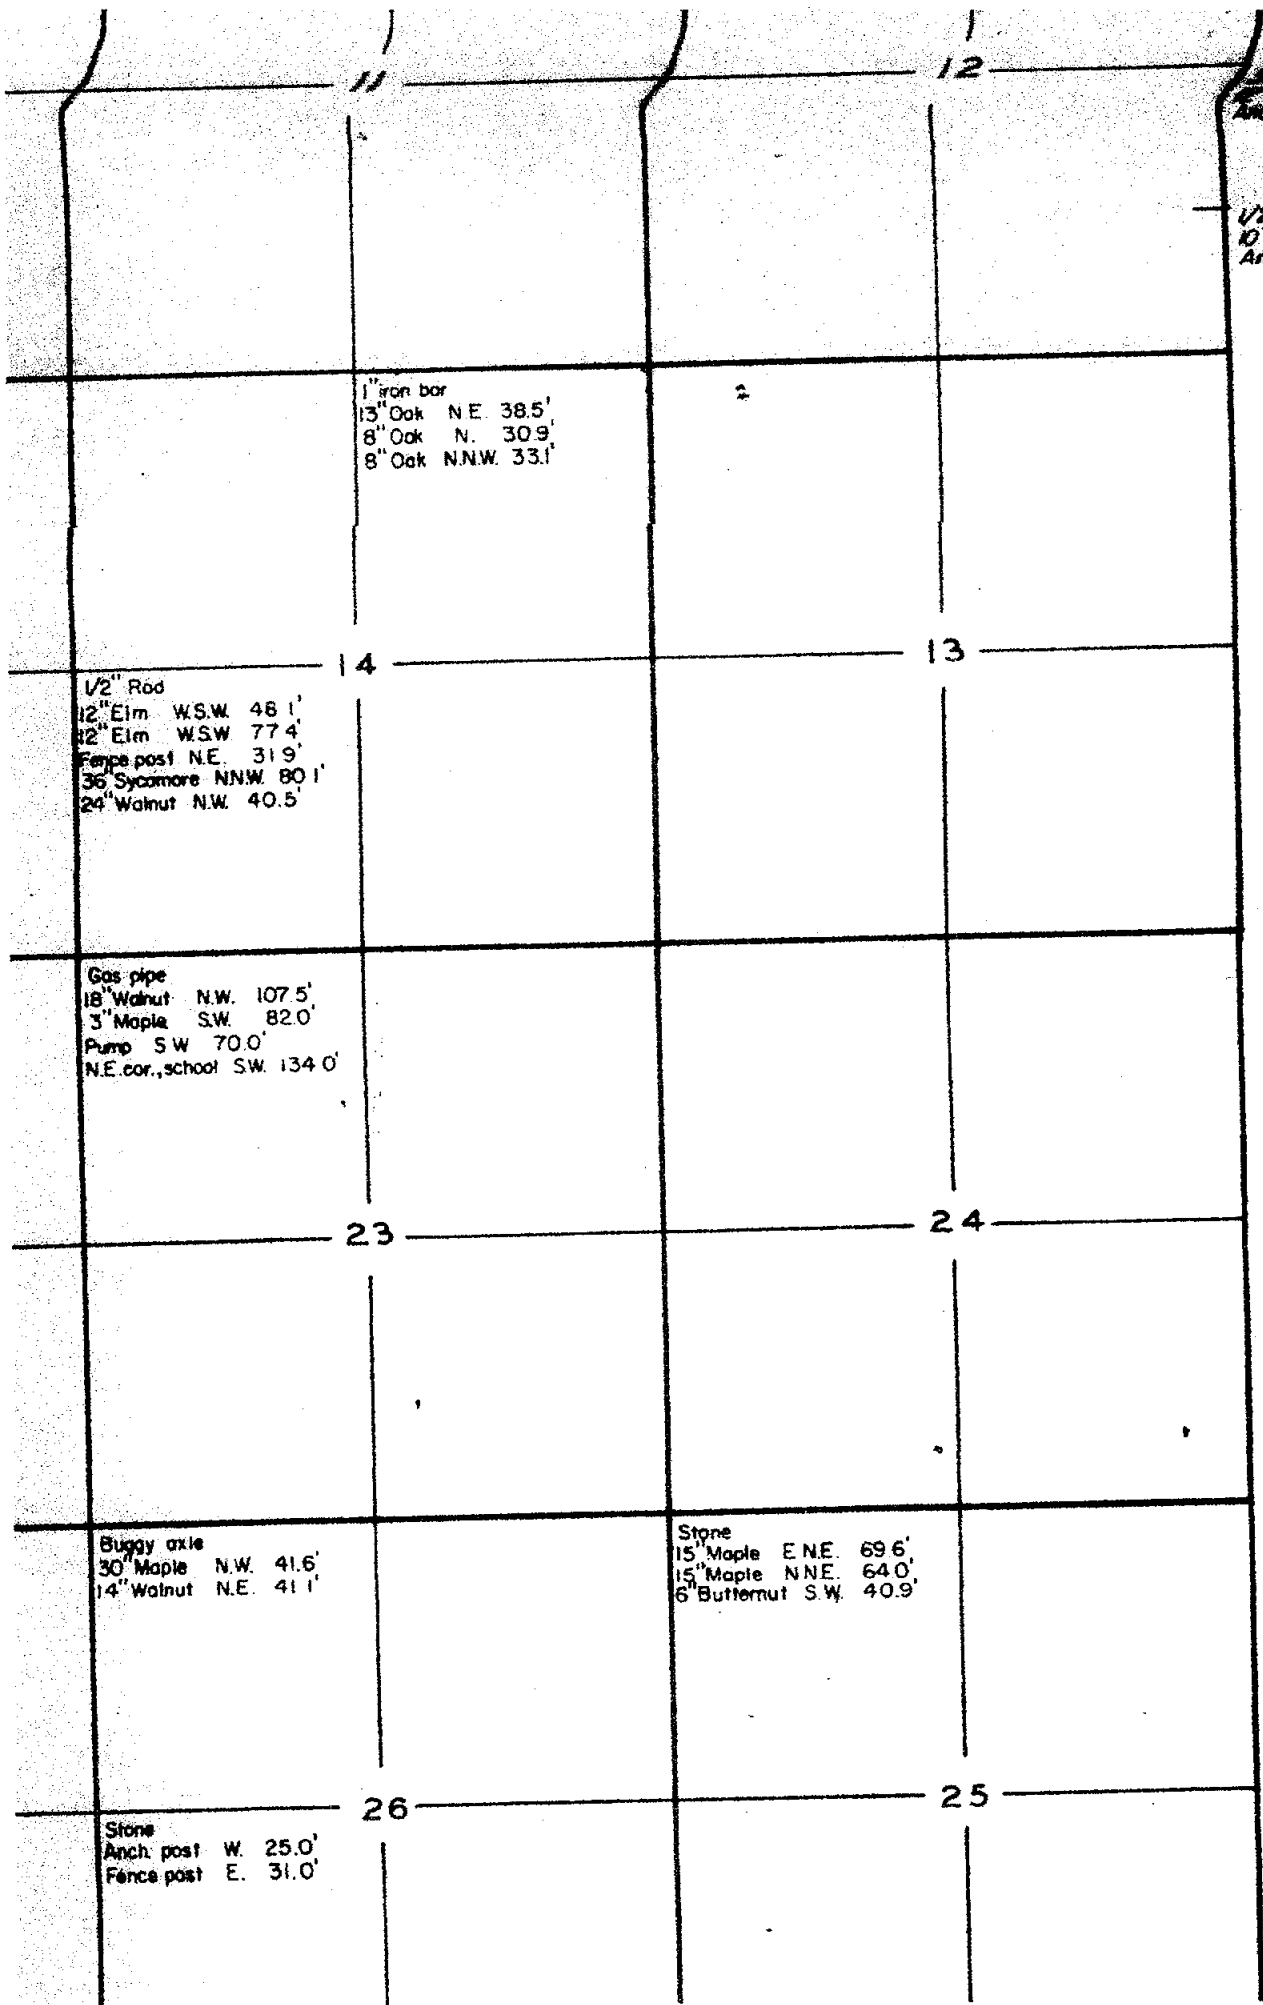

1/2" Pipe (1972)
Anch. post W. 30.9'

1/2" Pipe (1972)
10" Walnut N.E. 47.4'
Anch. post W. 32.4'

1" iron bar
13" Oak N.E. 38.5'
8" Oak N. 30.9'
8" Oak N.W. 33.1'

1/2" Rod
12" Elm W.S.W. 48.1'
12" Elm W.S.W. 77.4'
Fence post N.E. 31.9'
36" Sycamore N.N.W. 80.1'
24" Walnut N.W. 40.5'

Gas pipe
18" Walnut N.W. 107.5'
3" Maple S.W. 82.0'
Pump S.W. 70.0'
N.E. cor., school S.W. 134.0'

Buggy axle
30" Maple N.W. 41.6'
14" Walnut N.E. 41.1'


Stone
15" Maple E.N.E. 69.6'
15" Maple N.N.E. 64.0'
6" Butternut S.W. 40.9'

Stone
Anch. post W. 25.0'
Fence post E. 31.0'


Aurelius Rd Comm ICR

(T.2N. R.1W. Vevay Twp., Ingham County)

Aurelius Township

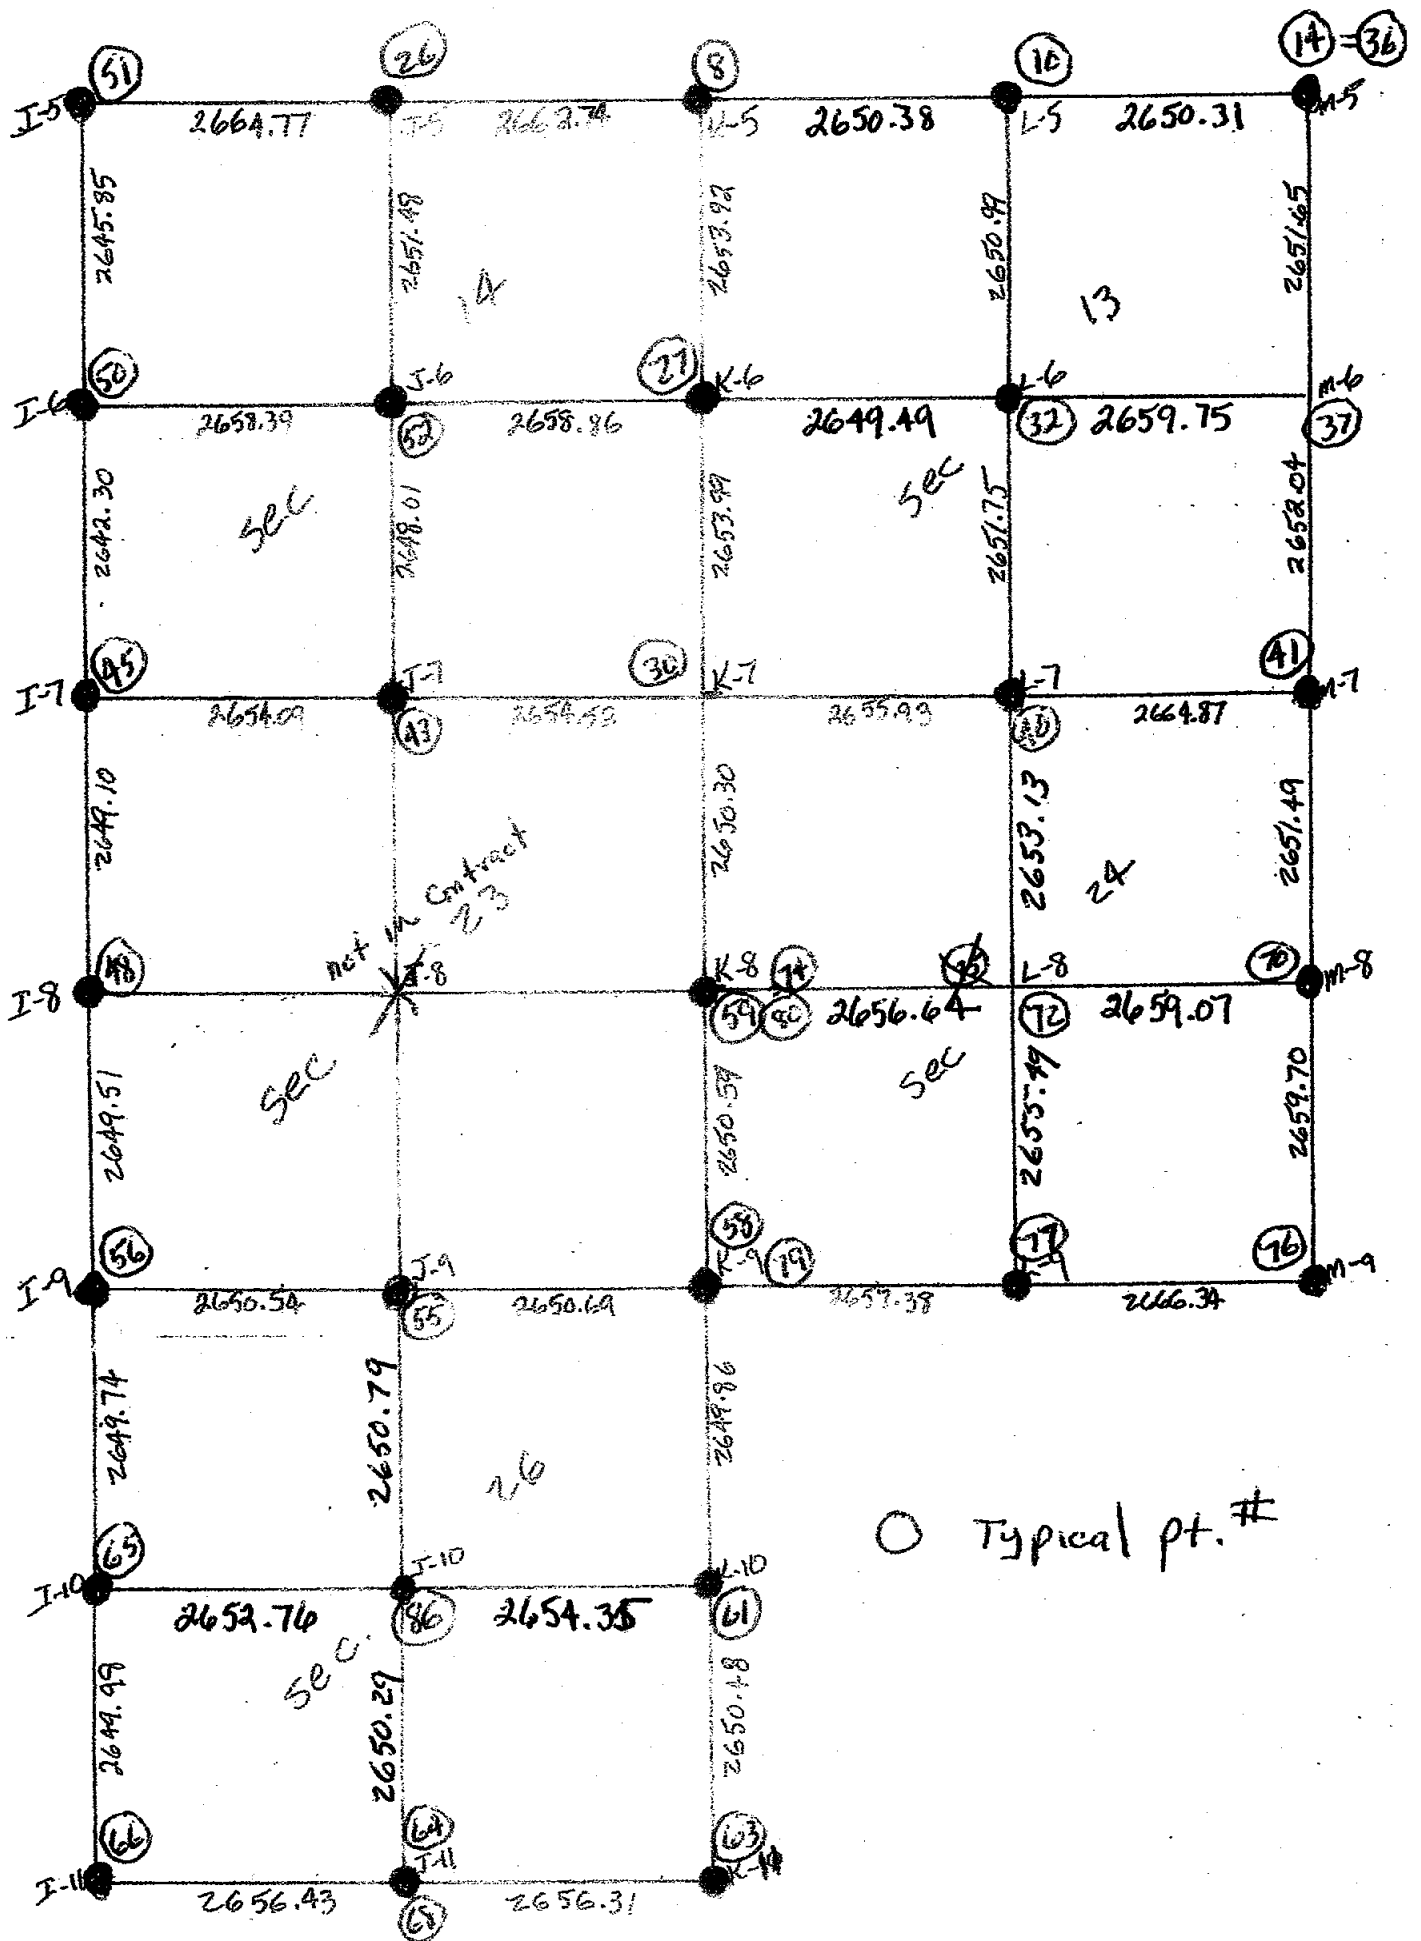

Aurelius Township Traverse

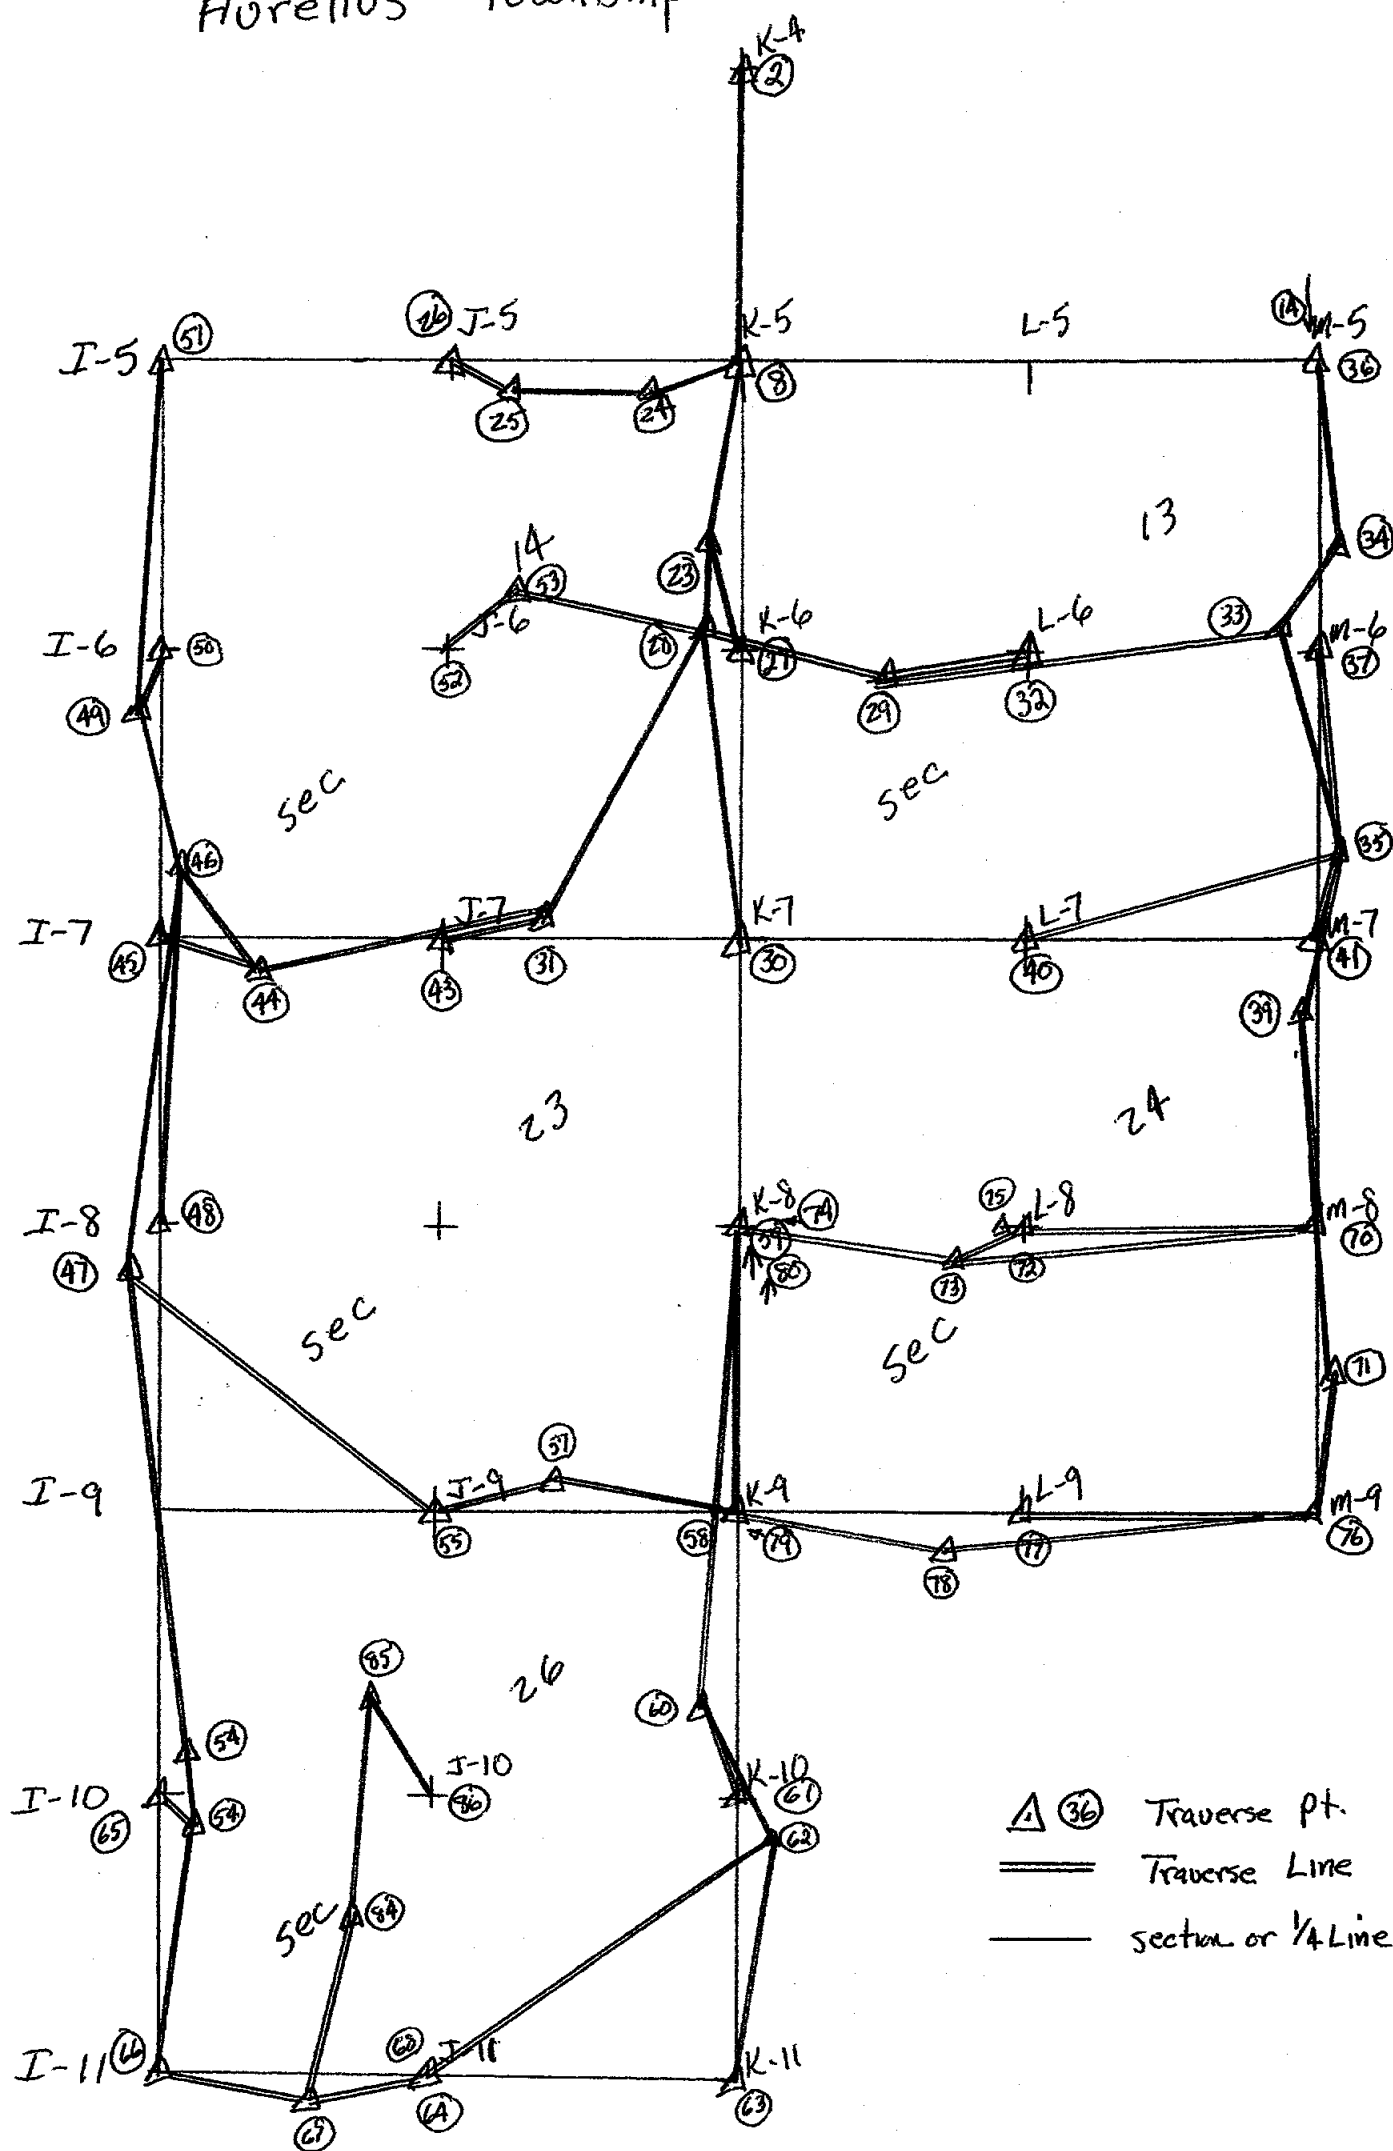

-  Traverse pt.
-  Traverse Line
-  section or 1/4 Line

Coordinate Report

<u>Pt Name</u>	<u>Northing</u>	<u>Easting</u>	<u>Desc.</u>
2	42,537.561	20,000.004	K-4
8	39,882.158	20,011.782	K-5
10	39,884.361	22,662.163	L-5
14	39,887.606	25,312.473	M-5
22	42,547.501	25,305.604	M-4
23	38,563.536	19,991.109	TR
24	39,696.421	19,475.823	TR
25	39,753.401	17,647.616	TR
26	39,872.805	17,349.060	J-5
27	37,228.237	20,010.239	K-6
28	37,242.225	19,961.803	TR
29	37,214.527	21,068.887	TR
30	34,574.251	20,008.229	K-7
31	34,588.431	18,186.975	TP
32	37,233.376	22,659.727	L-6
33	37,251.429	25,284.833	TR
34	37,810.242	25,334.438	TR
35	36,216.991	25,344.493	TR
36	39,887.842	25,312.510	M-5
37	37,236.206	25,319.478	M-6
38	34,581.598	22,664.163	void
39	34,164.877	25,316.938	TR
40	34,581.630	22,664.144	L-7
41	34,584.184	25,329.009	M-7
42	37,232.224	22,663.155	Intersection
43	34,573.317	17,353.710	J-7
44	34,559.078	15,280.439	TR
45	34,572.123	14,699.624	I-7
46	34,856.648	14,714.092	TR
47	31,813.276	14,695.332	TR
48	31,923.047	14,710.523	I-8
49	36,587.134	14,677.084	TR
50	37,214.418	14,693.001	I-6
51	39,860.253	14,684.320	I-5
52	37,221.326	17,351.386	J-6
53	37,262.761	18,012.636	TR
54	26,470.472	14,740.727	TR
55	29,273.617	17,373.472	J-9
56	29,273.572	14,722.937	I-9
57	29,288.900	18,148.488	TR
58	29,273.382	20,024.058	K-9
59	31,923.963	20,016.400	K-8
60	27,443.800	20,017.377	TR
61	26,623.536	20,031.154	K-10
62	26,191.958	20,045.646	TR
63	23,973.064	20,036.857	K-11
64	23,972.988	17,380.543	J-11
65	26,623.836	14,724.042	I-10
66	23,973.854	14,724.961	I-11
67	23,958.688	16,186.979	TR
68	23,972.537	17,381.388	J-11
69	26,191.725	20,046.292	TP 62
70	31,932.693	25,331.591	M-8
71	30,858.159	25,353.716	TR
72	31,928.510	22,672.526	COS Young
73	31,915.714	22,175.046	TR
74	31,923.996	20,015.889	K-8
75	31,930.674	22,662.018	COS Hist.
76	29,273.035	25,347.387	M-9
77	29,273.029	22,681.046	L-9
78	29,259.037	22,149.962	TR
79	29,273.480	20,023.671	K-9
80	31,924.041	20,015.909	K-8
81	26,623.681	17,377.429	Intersection
82	31,923.510	17,363.592	Intersection
83	31,928.337	22,672.588	Intersection
84	25,216.757	16,338.486	TR
85	27,178.150	16,712.021	TR
86	26,622.826	17,376.806	J-10