


3.40 chains

WHEATFIELD

LEROY

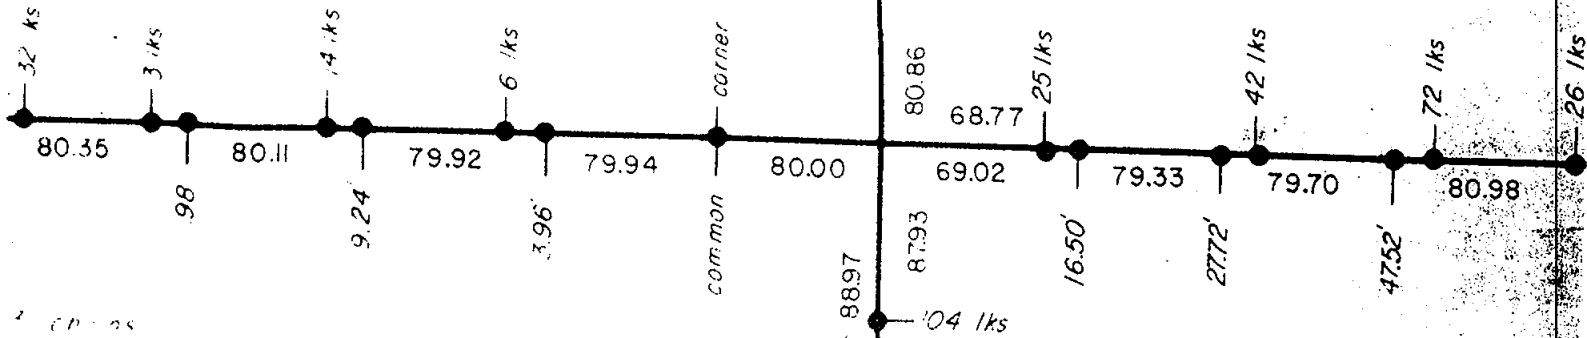


2 chains

8 chains

INGHAM

WHITE OAK

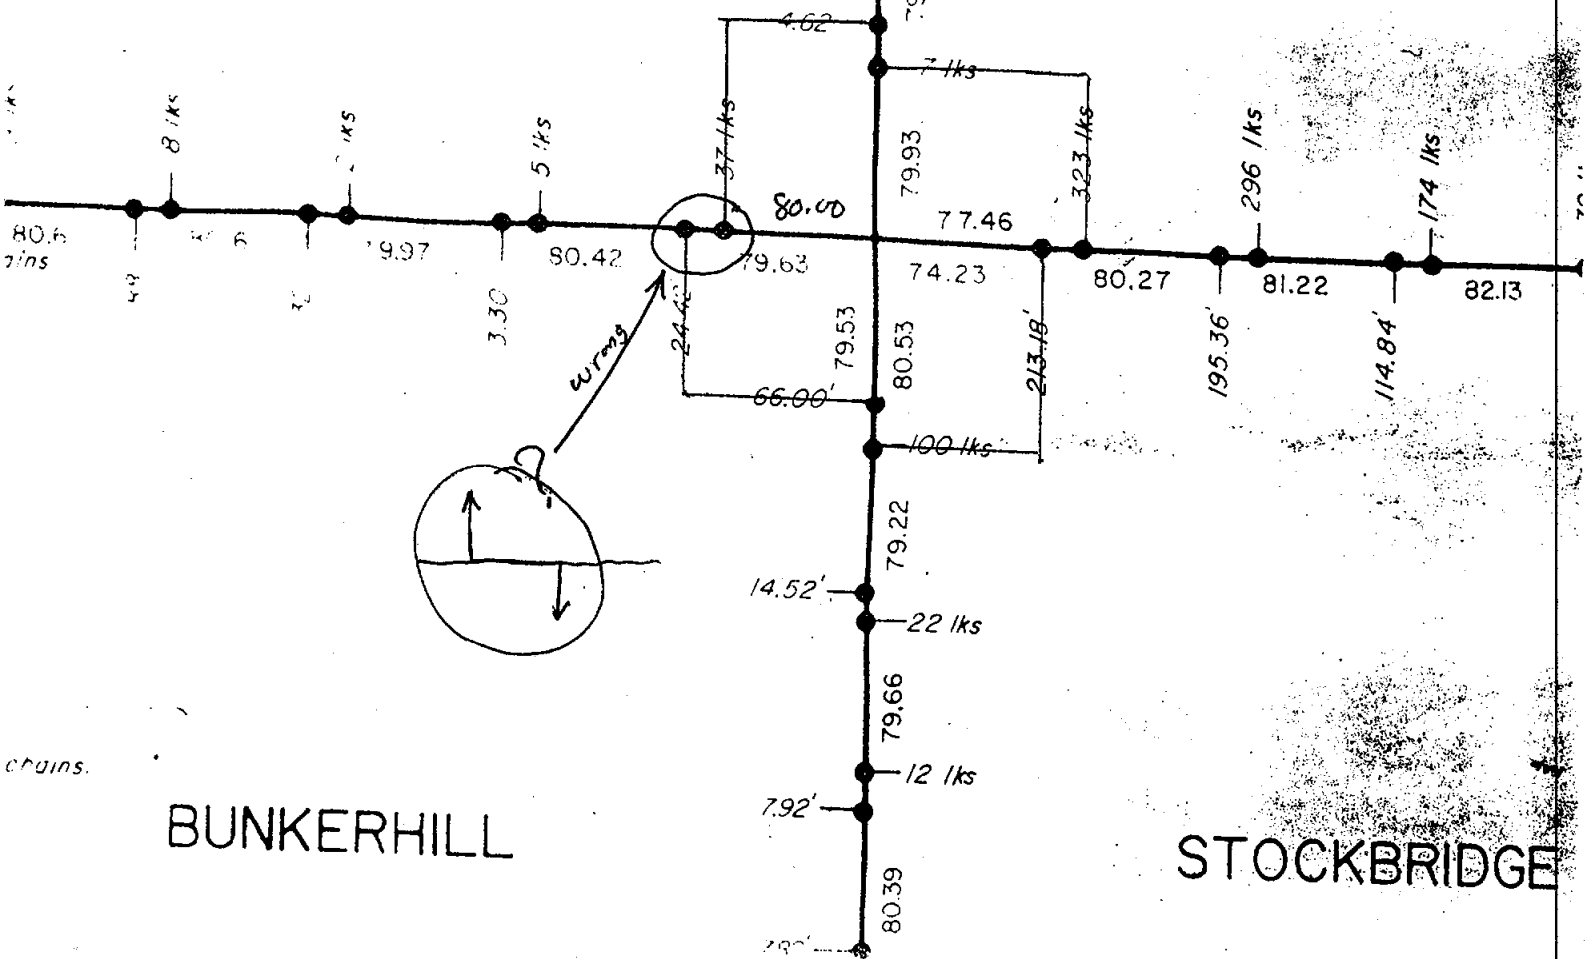

chains

BUNKERHILL

STOCKBRIDGE

INGHAM COUNTY, MICHIGAN

BUNKERHILL TOWNSHIP TIN-RIE

G.L.O. PLAT MAP (GENERAL LAND OFFICE)

● Corner Set
by the original survey

● Post Set
by the original survey

A 40.00 Acreage
(from original G.L.O. plats)

● Closing Corner Offsets

Measurements which are shown
outside subject township refer to
adjacent townships. All measurements
shown are in feet.

1000 500 0 1000 2000 3000 4000 5000
ONE INCH EQUALS TWO THOUSAND FEET

N

SOURCE : GENERAL LAND OFFICE FIELD NOTES (G.L.O.)

EXTERIOR FIELD SURVEY (Township Boundary)

South Boundary

Surveyed: January 19, 1824 by J. Wampler (corrected by Wampler, January 1824)

East Boundary

Surveyed: February 4, 1824 by J. Wampler

North Boundary (South Boundary of Ingham Township)

Surveyed: February 6, 1824 by J. Wampler

West Boundary (East Boundary of Leslie Township)

Surveyed: by J. Wampler, date not noted

INTERIOR FIELD SURVEY

Surveyed: January 30 to February 8, 1826

Certified: February 8, 1826

Surveyor: J. Wampler

The distances and monuments shown are from
the original field notes which are held by the
Michigan State Department of Natural Resources,
Lands Division. Distances were originally
recorded in chains and links.

Prepared by the Ingham County
Survey and Remonumentation Project

1978 - 1979


under the supervision of
Polaris Associates, Inc.
Registered Land Surveyors
Mason, Michigan

INGHAM COUNTY, MICHIGAN

WHITE OAK TOWNSHIP

T2N-R2E

G.L.O. PLAT MAP (GENERAL LAND OFFICE)

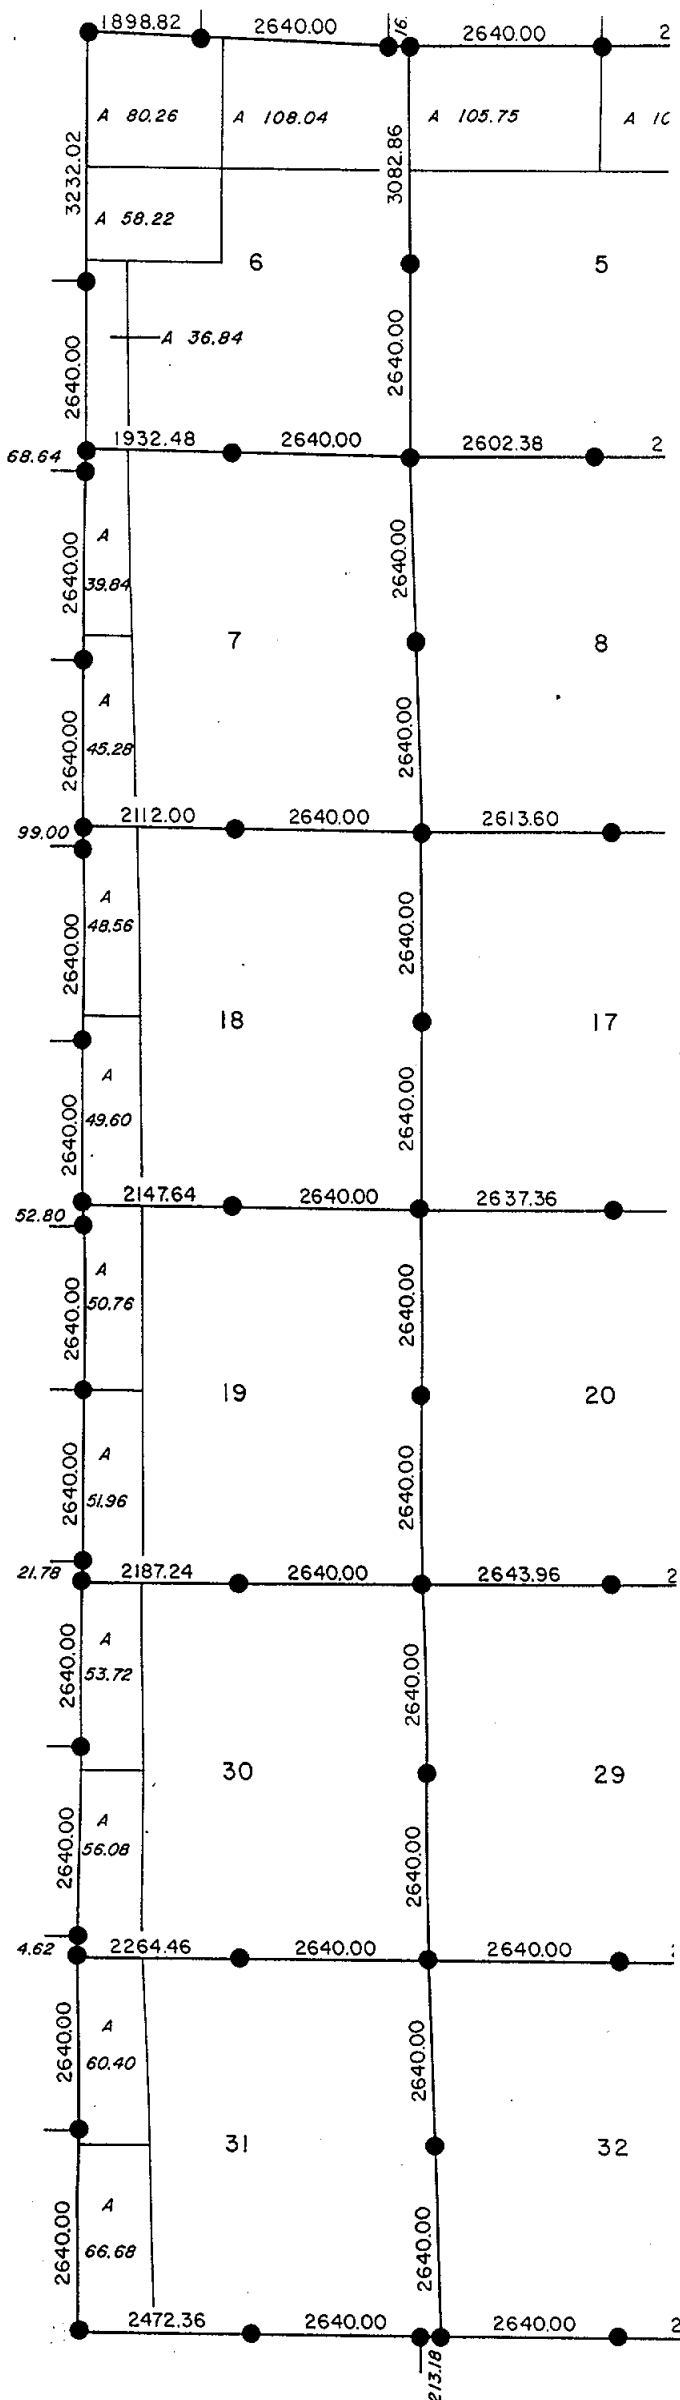

SOURCE : GENERAL LAND OFFICE FIELD NOTES (G.L.O.)

EXTERIOR FIELD SURVEY (Township Boundary)
South Boundary
Surveyed: *date and Surveyor not noted*
East Boundary
Surveyed: *February 5, 1824, Surveyor not noted*
North Boundary (South Boundary of Leroy Township)
Surveyed: *February 11, 1824, Surveyor not noted*
West Boundary (East Boundary of Ingham Township)
Surveyed: *February, 1824 by J. Wampler*

INTERIOR FIELD SURVEY
Surveyed: *November 22-30, 1825*
Certified: *November 30, 1825*
Surveyor: *J. Wampler*

The distances and monuments shown are from the original field notes which are held by the Michigan State Department of Natural Resources, Lands Division. Distances were originally recorded in chains and links.

Prepared by the Ingham County
Survey and Remonumentation Project
1978 -1979
under the supervision of
Polaris Associates, Inc.
Registered Land Surveyors
Mason, Michigan

INGHAM COUNTY, MICHIGAN


STOCKBRIDGE

TOWNSHIP

T1N-R2E

G.L.O. PLAT MAP

(GENERAL LAND OFFICE)

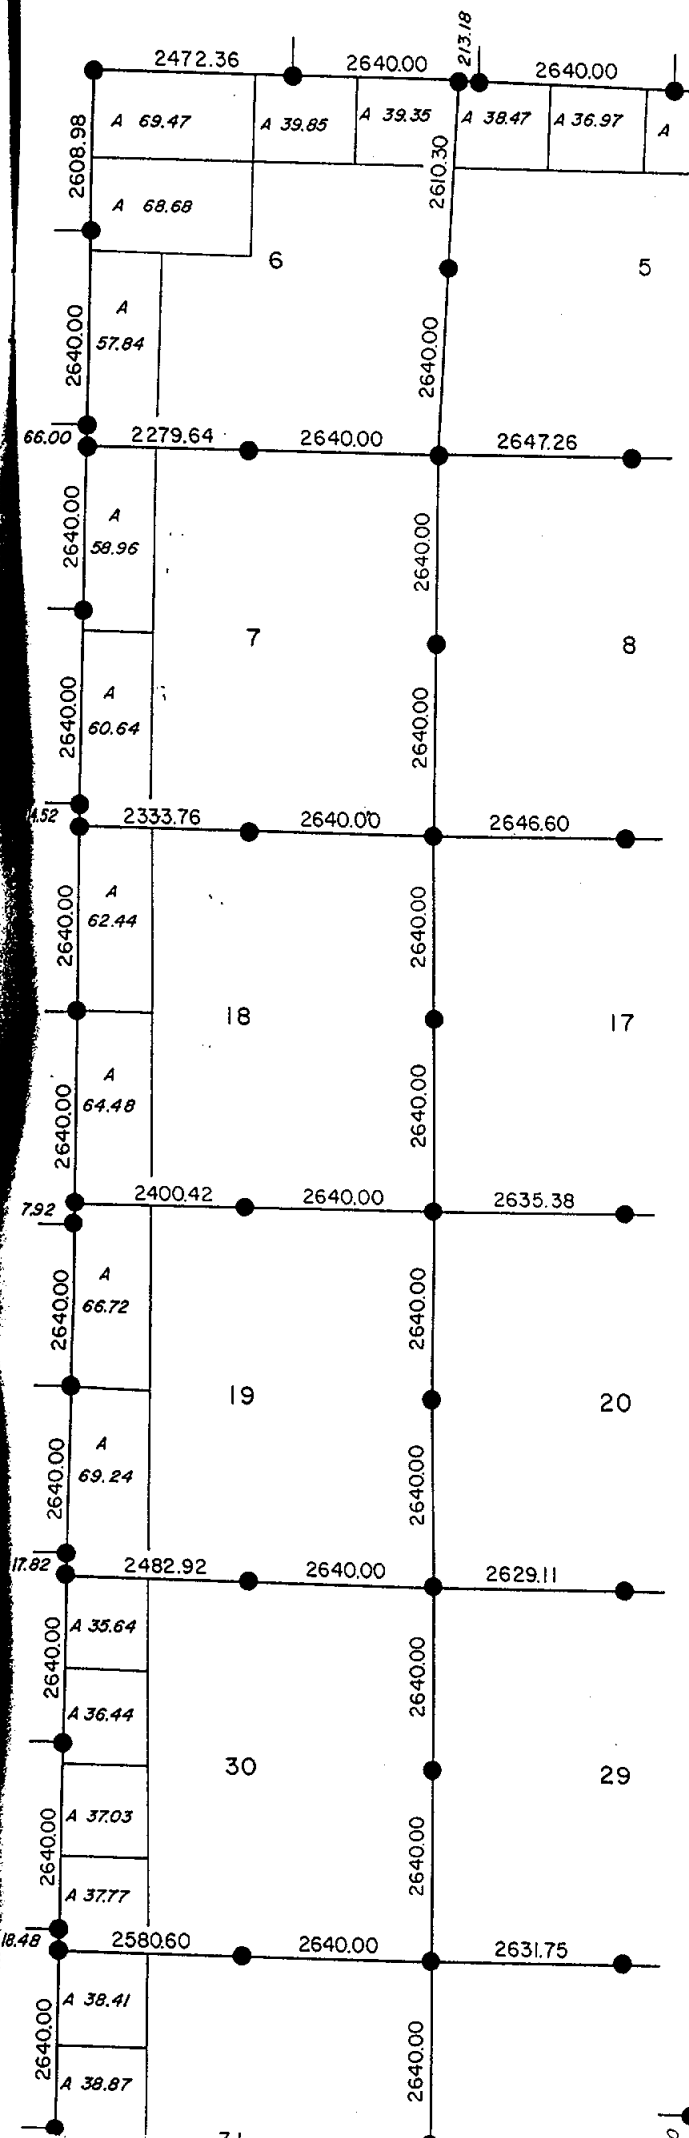

- Corner Set by the original survey
- Post Set by the original survey
- A 40.00 Acreage (from original G.L.O. plats)
- 66.00 Closing Corner Offsets

Measurements which are shown outside subject township refer to adjacent townships. All measurements shown are in feet.

1000 500 0 1000 2000 3000 4000 5000
ONE INCH EQUALS TWO THOUSAND FEET



SOURCE : GENERAL LAND OFFICE FIELD NOTES (G.L.O.)

EXTERIOR FIELD SURVEY (Township Boundary)
South Boundary
Surveyed: January 9, 1824 by J. Wampler
East Boundary
Surveyed: 1824 by J. Wampler
North Boundary (South Boundary of White Oak Township)
Surveyed: date and Surveyor not noted
West Boundary (East Boundary of Bunkerhill Township)
Surveyed: February 4, 1824 by J. Wampler

INTERIOR FIELD SURVEY
Surveyed: November 14 - 22, 1825
Certified: November 22, 1825
Surveyor: J. Wampler

The distances and monuments shown are from the original field notes which are held by the Michigan State Department of Natural Resources, Lands Division. Distances were originally recorded in chains and links.

Prepared by the Ingham County
Survey and Remonumentation Project
1978 - 1979
under the supervision of
Polaris Associates, Inc.
Registered Land Surveyors
Mason, Michigan

OF INGHAM.

of Range No. *I East* Michigan.

Bunkerhill

<i>A</i> 101.46	<i>A</i> 91.50	<i>A</i> 99.08	<i>A</i> 96.84	<i>A</i> 94.33	<i>A</i> 89.37	<i>A</i> 81.85
4	3	2	1			
9	10	11	12			
16	15	14	13			
21	22	23	24			
28	27	26	25			