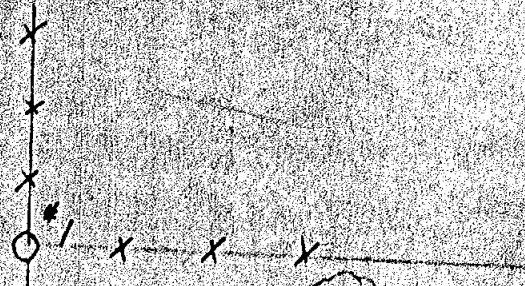
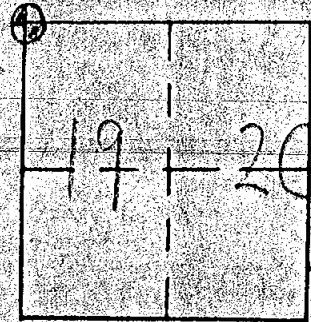



TRAVERSE POINT WITNESS REPORT

Traverse Point No. 12,099Tech. Sup'r. L. BryanTownship Bunker HillCompany PolarisRecorded
Corner
Code A-7Field Squad #2 YashinskyDate 4-26-78

Sketch and describe roads, monuments found or set, and witness established:

1) $N10^{\circ}E$ 27.03' to center 3" pipe anchor post2) $N80^{\circ}E$ 66.90' to N&R South side of Box Elder3) $S05^{\circ}W$ 252.02' to STEPHENS ENGINEERING TAG EAST SIDE LARGE MAPLE

#2

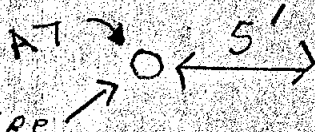

Found pipe
West of curve in Kinneville
as Recorded L1, Pg. 1

KINNEVILLE

OK
MLM
11/4/79OK
J.D. 5-8-78

#3

LEER 4 16 08

Sub #1980-77
Page 1 of 2

FAUSER & KELLER, INC.

RECORDED-REGISTERED LAND SURVEYORS

2567 W. Baseline Road

Office: (517) 783-4717

Leslie, Michigan 49251

Dianne B. Southwick

James E. Vasher, Jr.

Dennis D. Vasher

563-2812 Hanover

RONALD W. KELLER, R.L.S.

June 12, 1980

LOCATION MAP

589-3261 Leslie

GLEN A. FAUSER, R.L.S.

SECTION 19

T.1 N.-R.1 E.

Bunkerhill Township

Ingham County

Michigan

JUL 3 9 40 AM '80

REGISTER OF DEEDS

Paul Johnson

INGHAM COUNTY, MICH.

N.W. CORNER, SEC. 19

N.E. CORNER, SEC. 19

KINNEVILLE

RD.

SCALE: 1"=300'

WITNESSES:

E. 1/4 POST, SEC. 24
FOUND STONE & PLOUGH SHARE
WEST 12" COR POST 0.5'
N 85° E 10" HICKORY 14.20'
SOUTH 10" " 18.80'
S 85° W 6" " 23.55'
NORTH 24" " 47.25'

W. 1/4 POST, SEC. 19

SET CAPPED IRON IN FENCE TO EAST
S 5° E 10" HICKORY 14.50'
C 48° E 15" " 12.00'
N 45° E 6" " 25.45'
S 75° E 10" " 24.08'

E. 1/4 POST, SEC. 19

FOUND 1/2" RE. ROD IN PILE OF ROCKS
INLINE WITH FENCE E-W & 10' SOUTH LAKE E-W
SOUTH 10" ELM 4.10'
N 87° E TWIN W. CHERRY 61.88'
N 89° W 20" OAK 95.77'
WEST 6" FENCE POST 6.50'

N.W. CORNER, SEC. 19

FOUND 3/4" IRON PIPE
S 11° W 40" MAPLE 252.0'
S 85° E 1/4 KINNEVILLE RD. 82.00'
N 80° E 24" BOX ELDER 66.97'

N.E. CORNER, SEC. 19

FOUND 1" IRON ROD IN E. ROAD N-E-W
S 21° W TELE. POLE 20.62'
S 74° E 18" HICKORY 62.73'
N 2° E W. LEG OF SIGN 29.61'
IN LINE WITH FENCE GOING SOUTH

LEGEND

Found Iron = ●
Property Iron set = ○
2008 = 1413 =

E. 1/4 LINE, SEC. 19

E. 1/4 POST, SEC. 19

E. 1/4 POST, SEC. 24

T.1 N.-R.1 E.

I hereby certify this drawing to have been prepared from the field notes of a boundary survey made by me in June 1980 on order of Dianne Southwick better.

This survey was made with P.A. 132 of 1970 and the error of closure is 1 ft. in 5000 ft.



Ronald W. Keller
R.L.S. #20707

W. 1/4 POST, SEC. 19

N 89° 49' 05" E

1181.31'








(T.I.N.R.W. Leslie Twp., Ingham County)

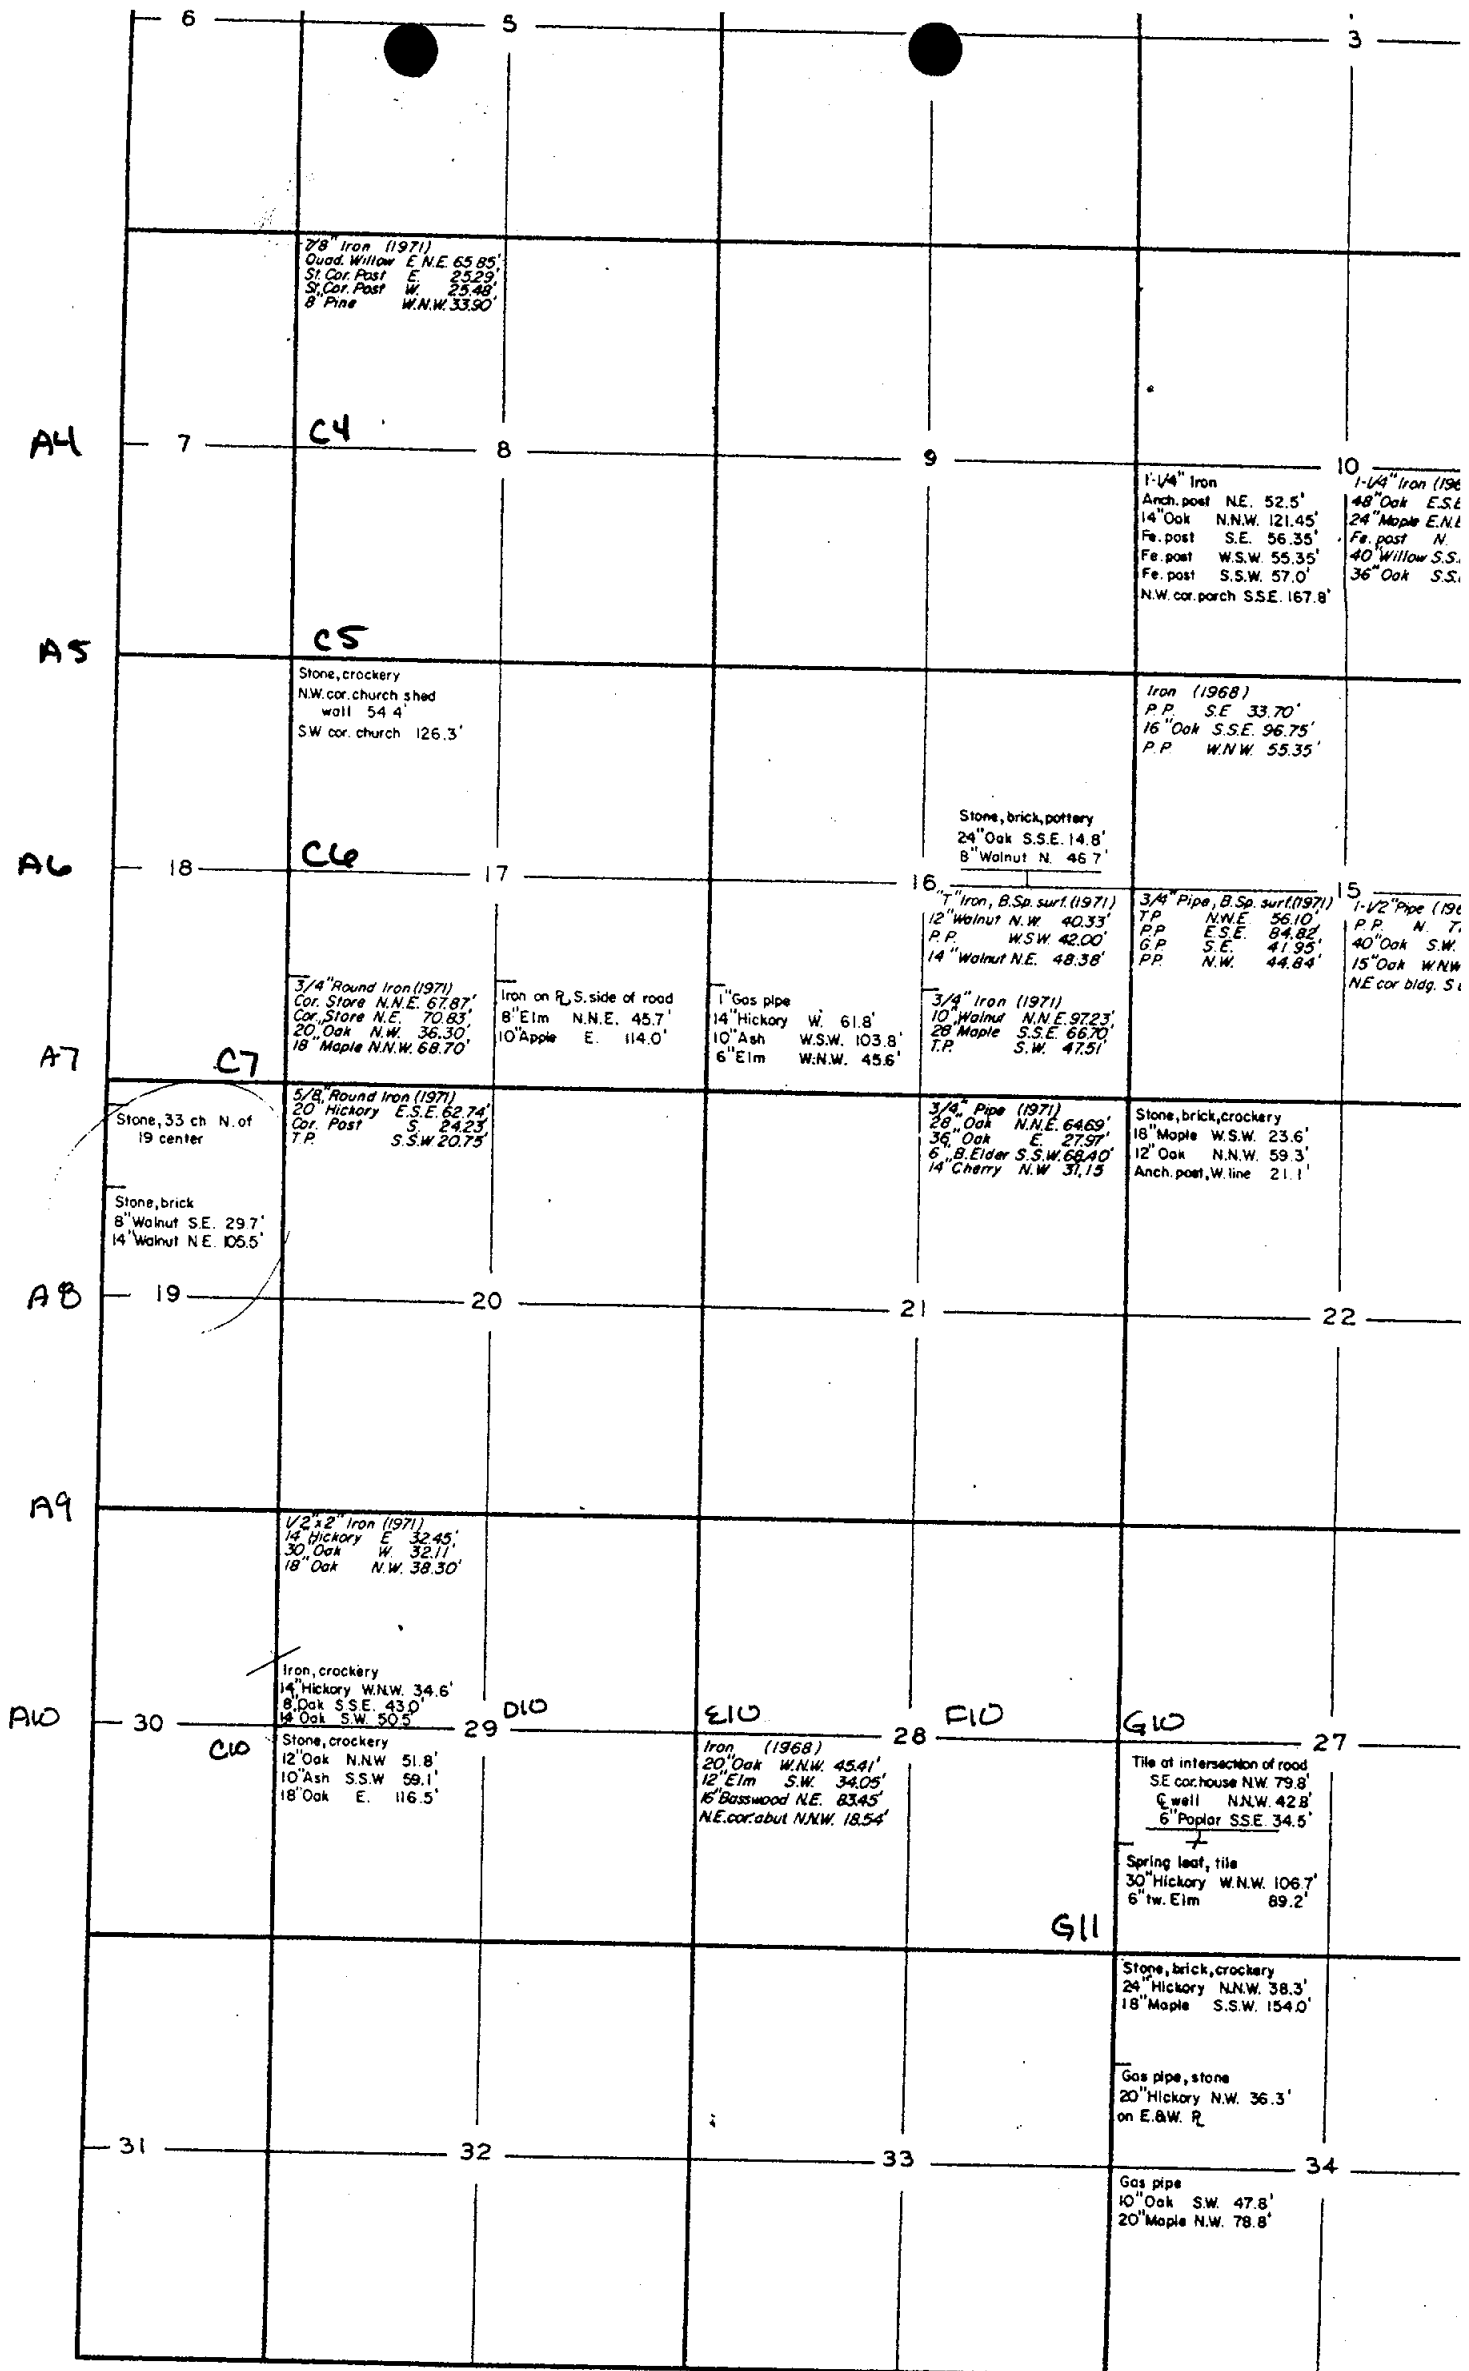

* I.C Road Commission
Bunker Hill 1/1/1972

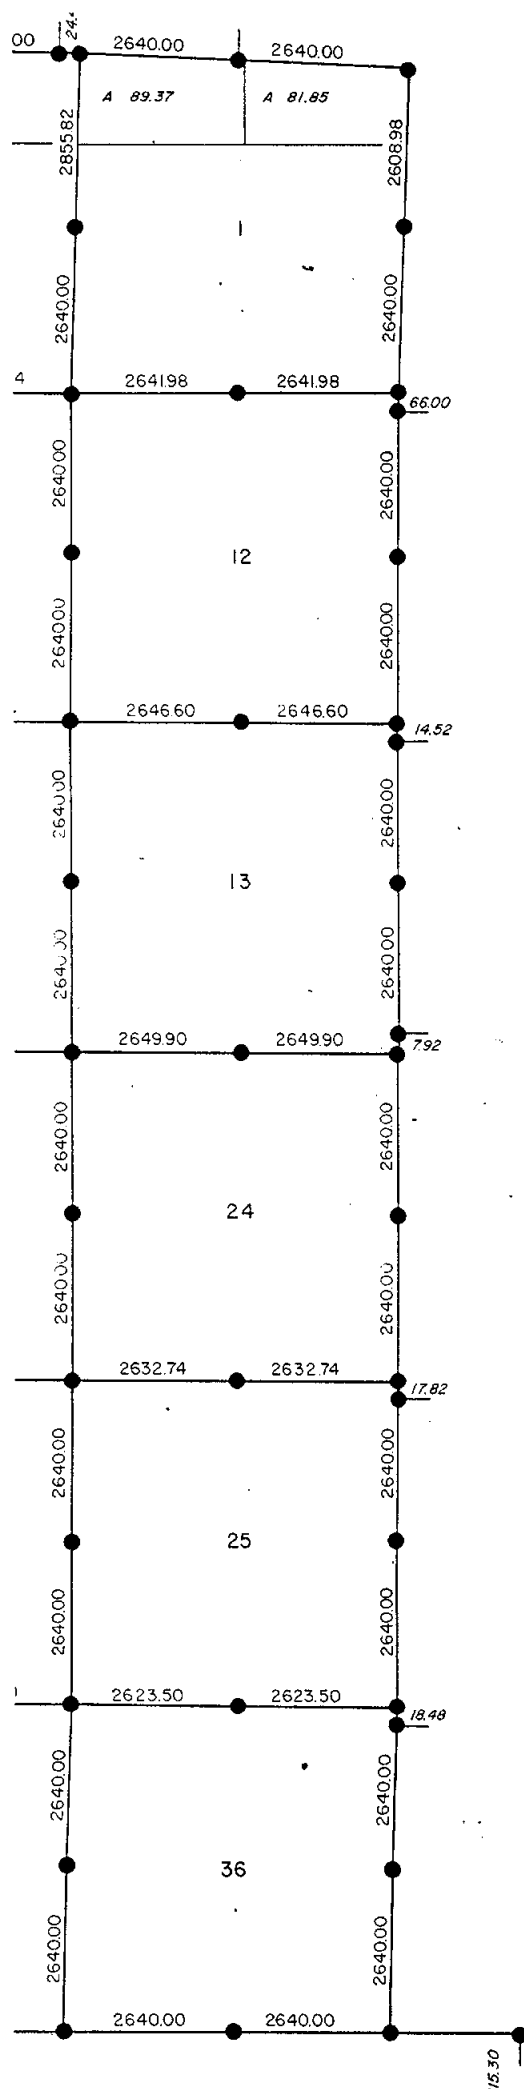

BUNKERHILL TOWNSHIP TIN-RIE

G.L.O. PLAT MAP (GENERAL LAND OFFICE)

- Corner Set
by the original survey
- Post Set
by the original survey
- A 40.00 Acreage
(from original G.L.O. plats)
- 66.00 Closing Corner Offsets

Measurements which are shown outside subject township refer to adjacent townships. All measurements shown are in feet.

1000 500 0 1000 2000 3000 4000 5000
ONE INCH EQUALS TWO THOUSAND FEET



SOURCE : GENERAL LAND OFFICE FIELD NOTES (G.L.O.)

EXTERIOR FIELD SURVEY (Township Boundary)

South Boundary

Surveyed: January 19, 1824 by J. Wampler (corrected by Wampler, January 31, 1826,

East Boundary

Surveyed: February 4, 1824 by J. Wampler

North Boundary (South Boundary of Ingham Township)

Surveyed: February 6, 1824 by J. Wampler

West Boundary (East Boundary of Leslie Township)

Surveyed: by J. Wampler, date not noted

INTERIOR FIELD SURVEY

Surveyed: January 30 to February 8, 1826

Certified: February 8, 1826

Surveyor: J. Wampler

The distances and monuments shown are from the original field notes which are held by the Michigan State Department of Natural Resources, Lands Division. Distances were originally recorded in chains and links.

Prepared by the Ingham County
Survey and Remonumentation Project
1978 - 1979
under the supervision of
Polaris Associates, Inc.
Registered Land Surveyors
Mason, Michigan

