



T4N R2W

Range N. II West (Rich. 1890)

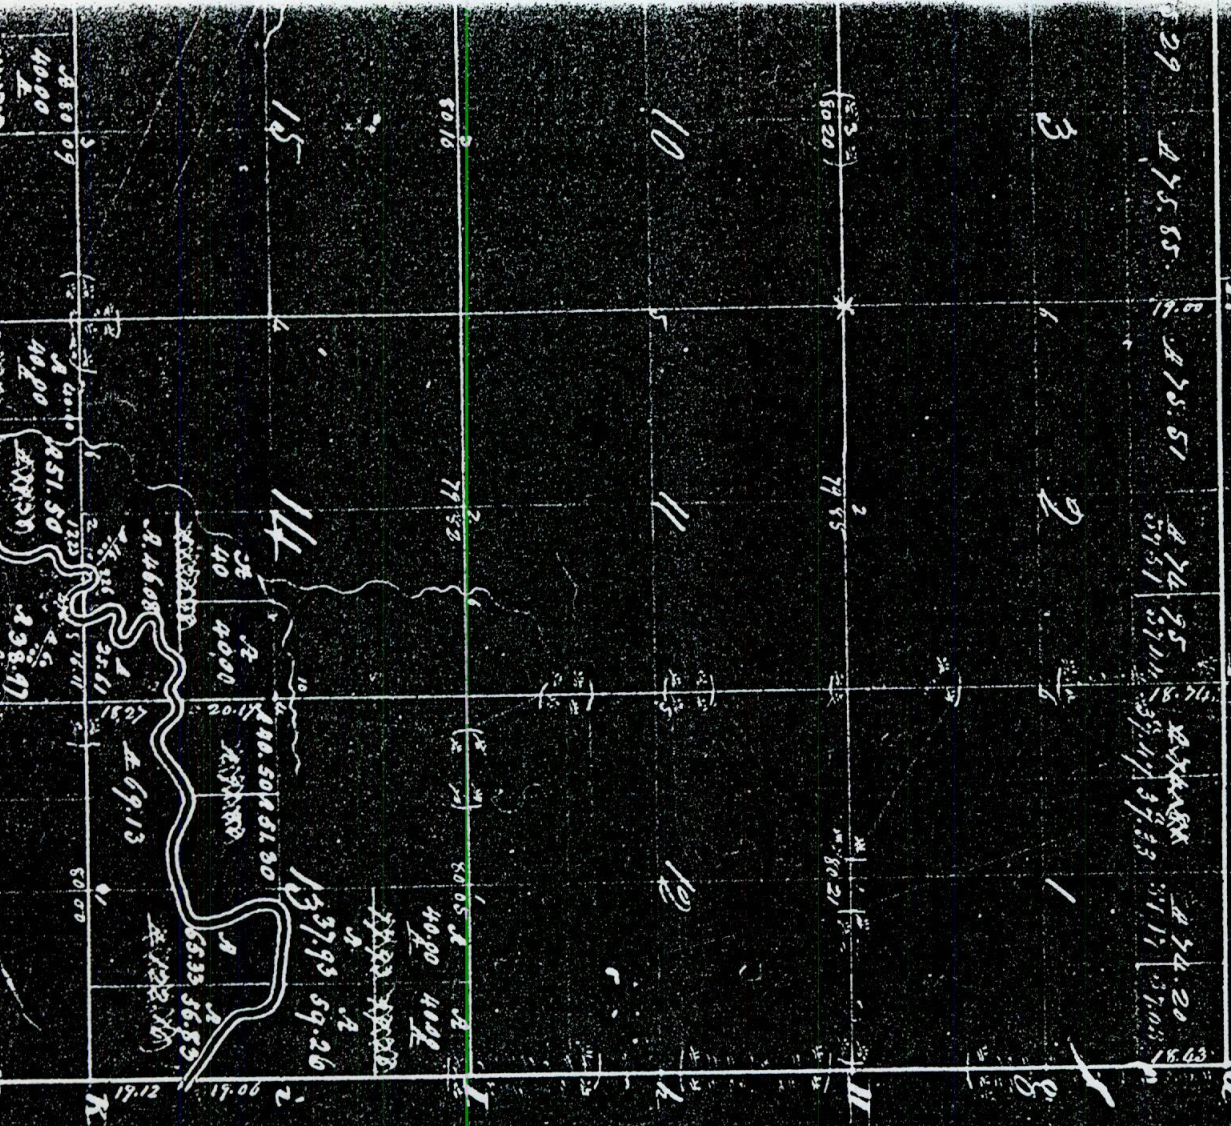

1	74	20	15	14
2	80		16	14
3	74	80	17	43
4	80		18	64
5	74	95	19	32
6	80		20	8
7	75	51	21	9
8	80		22	8
9	75	85	23	9
10	80		24	7
11	75	29	25	7
12	80		26	9
13	75	21	27	8
14	80		28	4
15	62	77	29	1
16	79	38	30	1
17	320		31	1
18	67	50	32	1
19	78	87	33	1
20	76	29	34	1
21	80		35	1
22	79	48	36	1
23	50	92	37	1
24	79	85	38	1
25	79	51	39	1


Physician to the
Governor, Range No. 1 west - 21

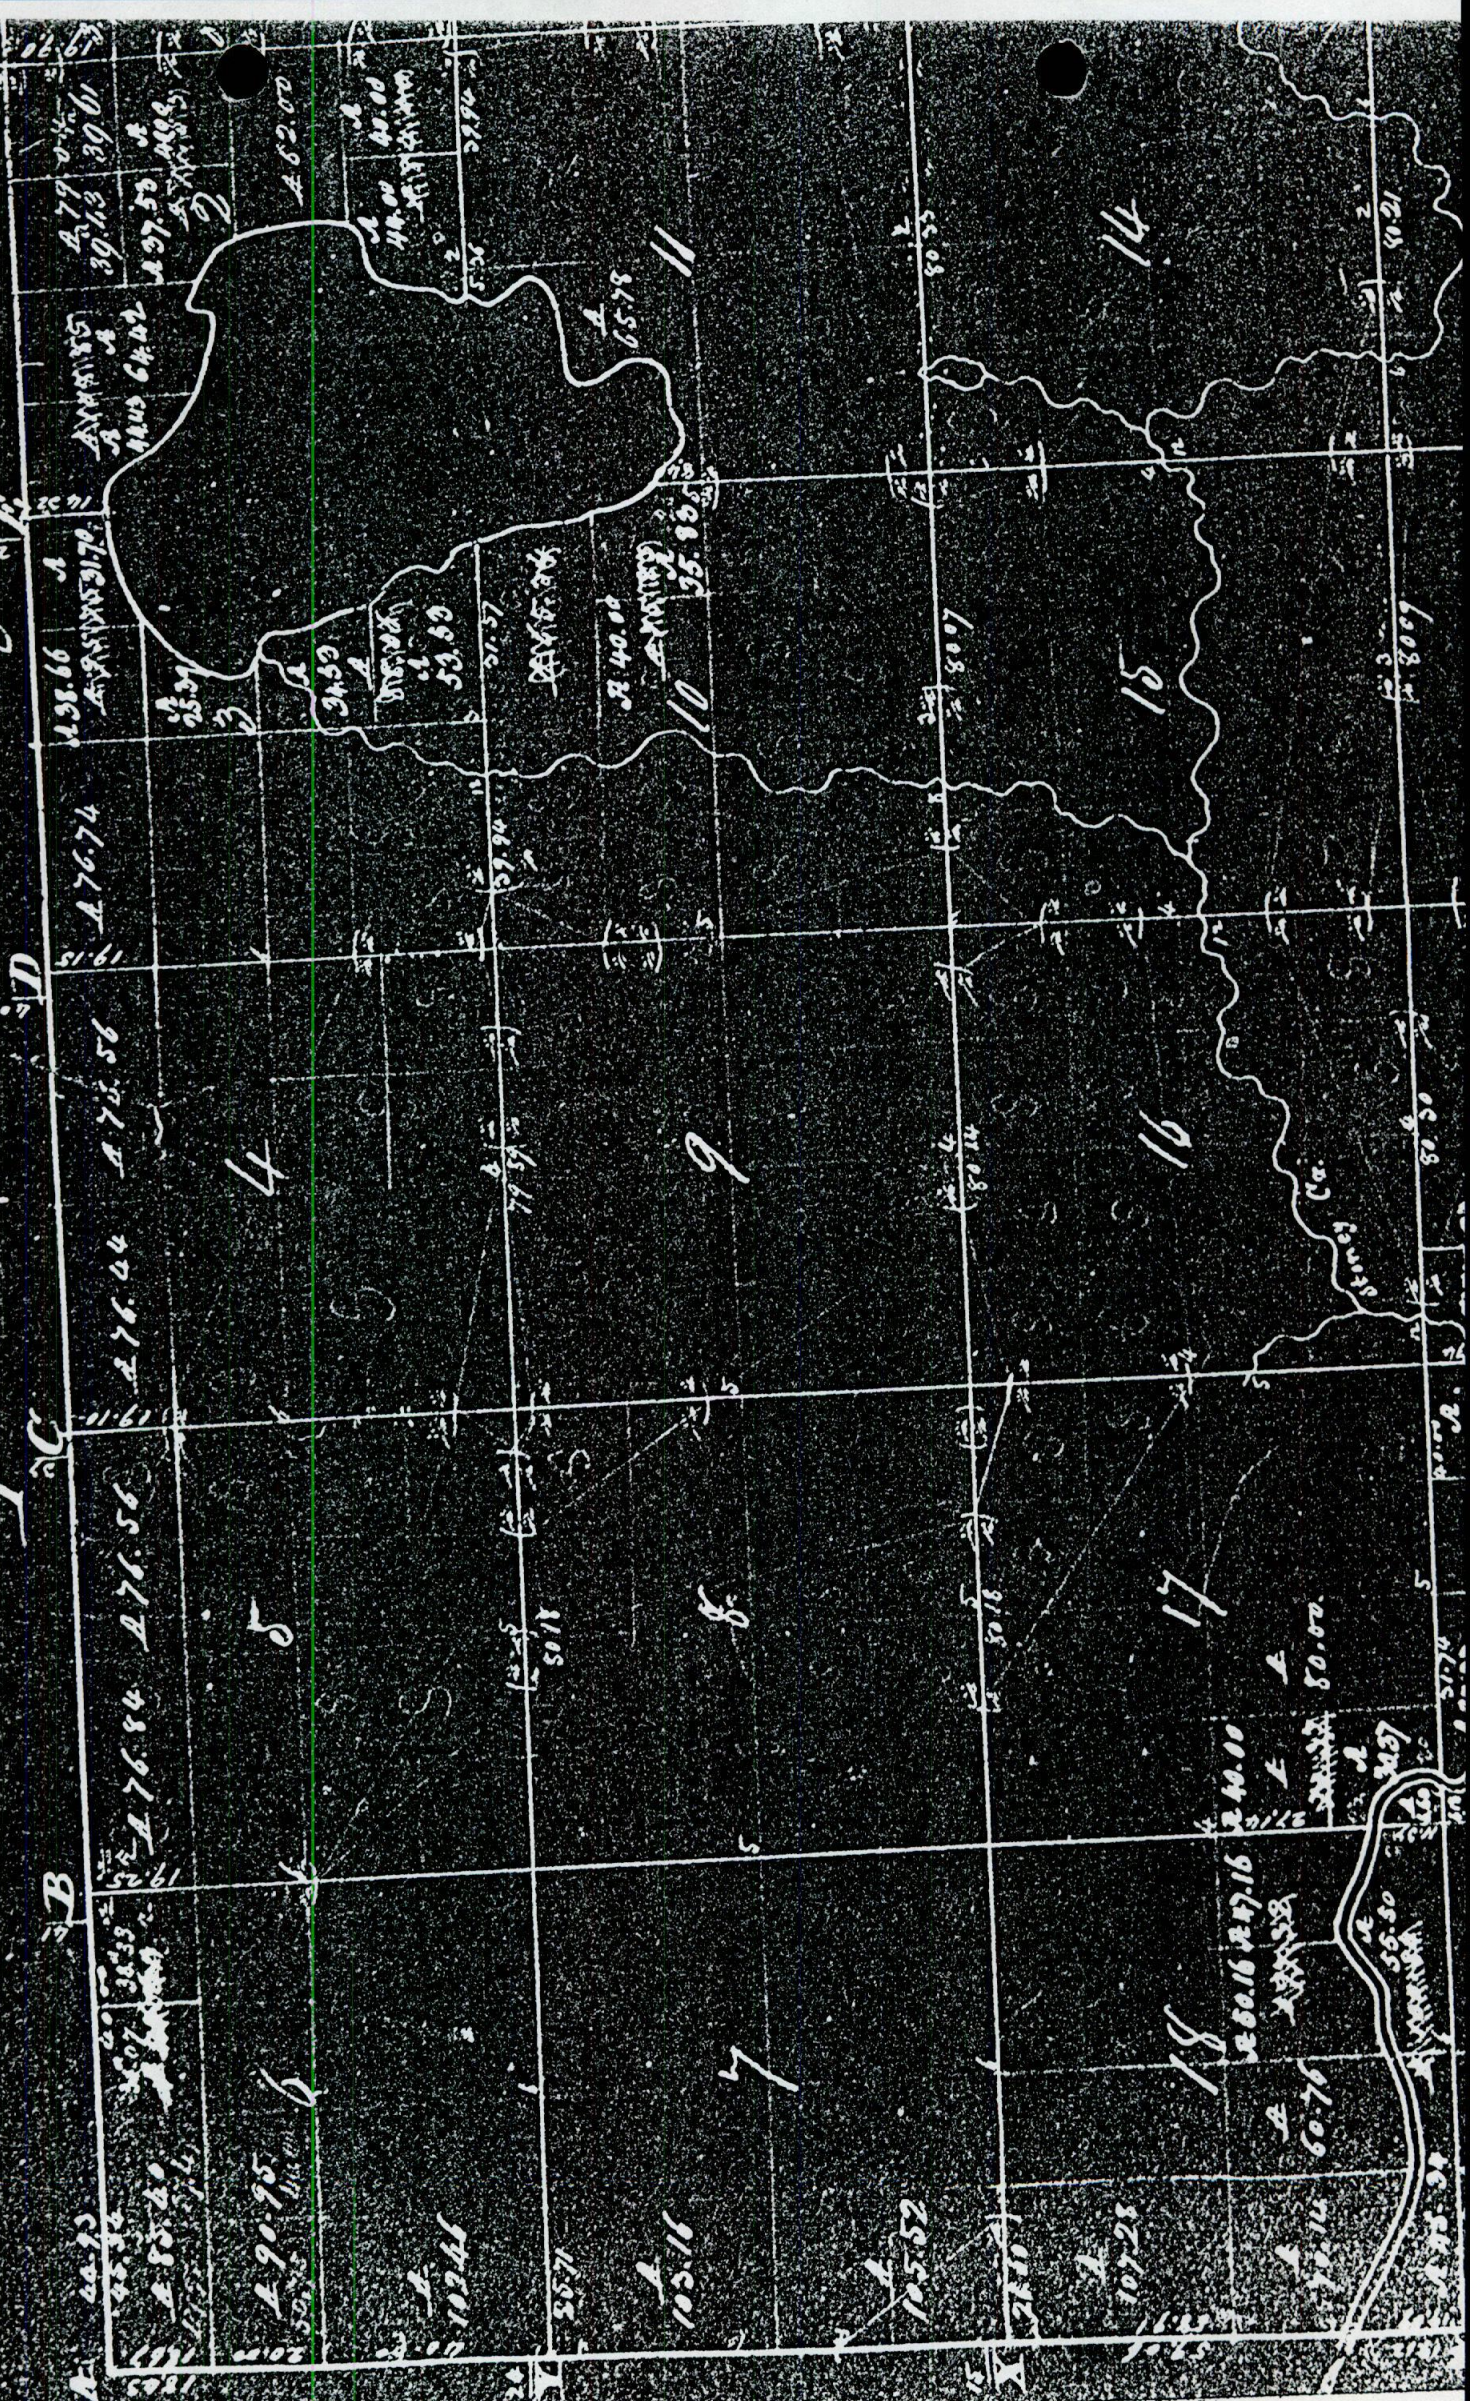

T4N RIW

G.L.O. PLAT MAP
(GENERAL LAND OFFICE)


- Measurements which are shown outside subject township refer to adjacent townships. All measurements shown are in feet.

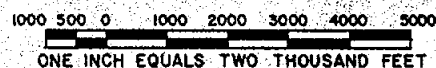

SOURCE: General Land Office Field Notes (G.L.O.)
Exterior Field Survey (Township Boundary)
Surveyed :
Certified :
Surveyor :
Interior Field Survey
Surveyed :
Certified :
Surveyor :

The distances and monuments shown are from the original field notes which are held by the Michigan State Department of Natural Resources, Lands Division. Distances were originally recorded in chains and links.

Prepared by the Ingham County Survey
and Remuneration Project—1978
under the supervision of
Polaris Associates, Inc. —
Registered Land Surveyors

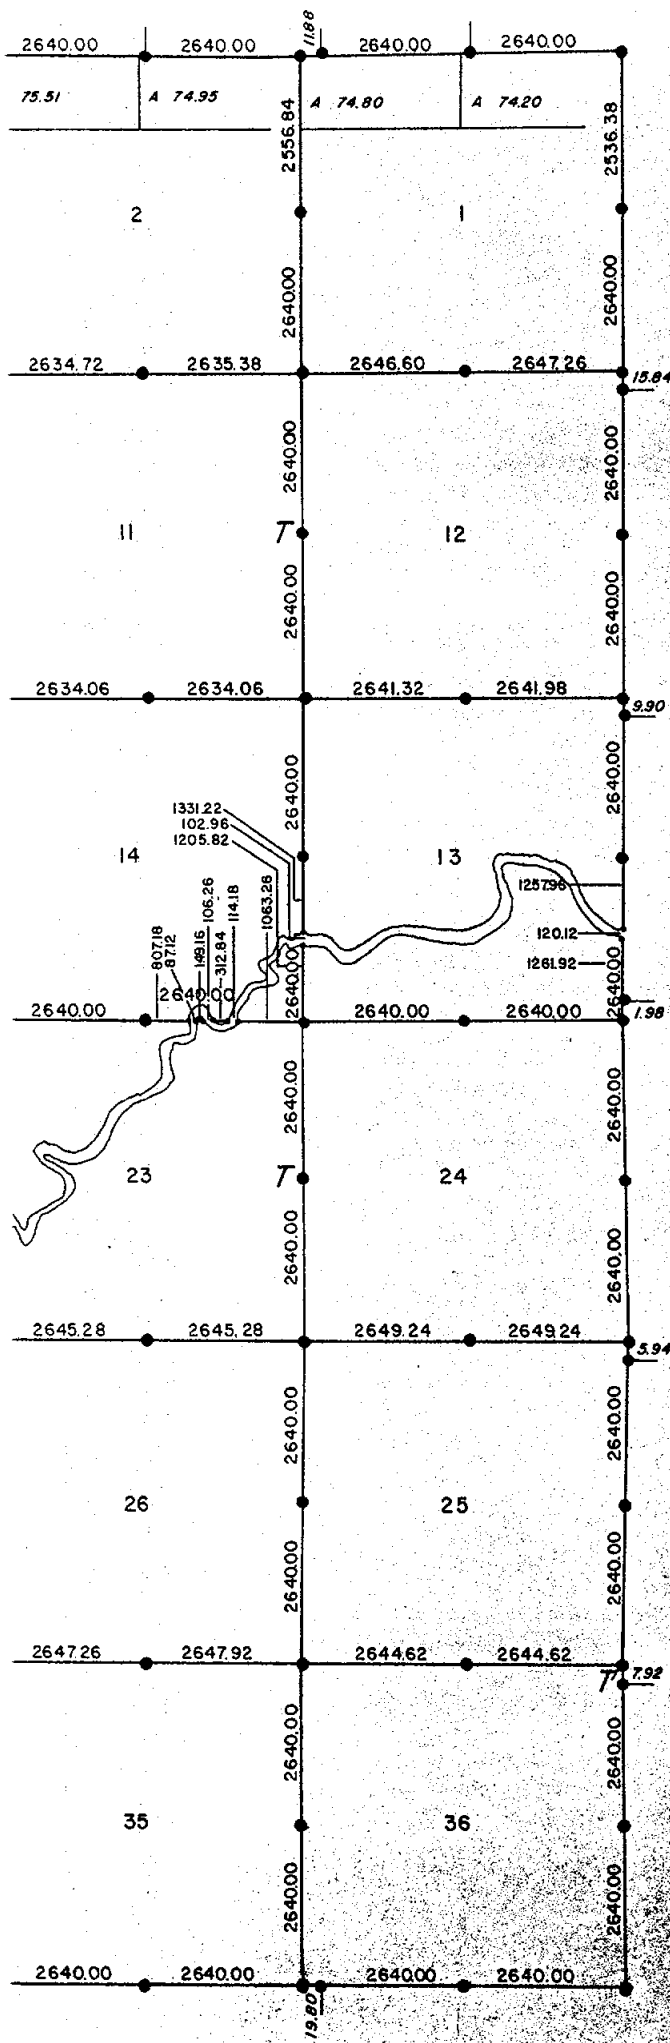

④

(GENERAL LAND OFFICE)

- Corner Set by the original survey
- Post Set by the original survey
- Acreage (from original G.L.O. plots)
-  Closing Corner Offsets
- T Tree used as post

Measurements which are shown outside subject township refer to adjacent townships. All measurements shown are in feet.




SOURCE : General Land Office Field Notes (G.L.O)
Exterior Field Survey (Township Boundary)

Interior Field Survey
Surveyed :
Certified :
Surveyor :


The distances and monuments shown are from the original field notes which are held by the Michigan State Department of Natural Resources, Lands Division. Distances were originally recorded in chains and links.

Prepared by the Ingham County Survey
and Reimbursement Project—1978
under the supervision of
Polaris Associates, Inc.
Registered Land Surveyors

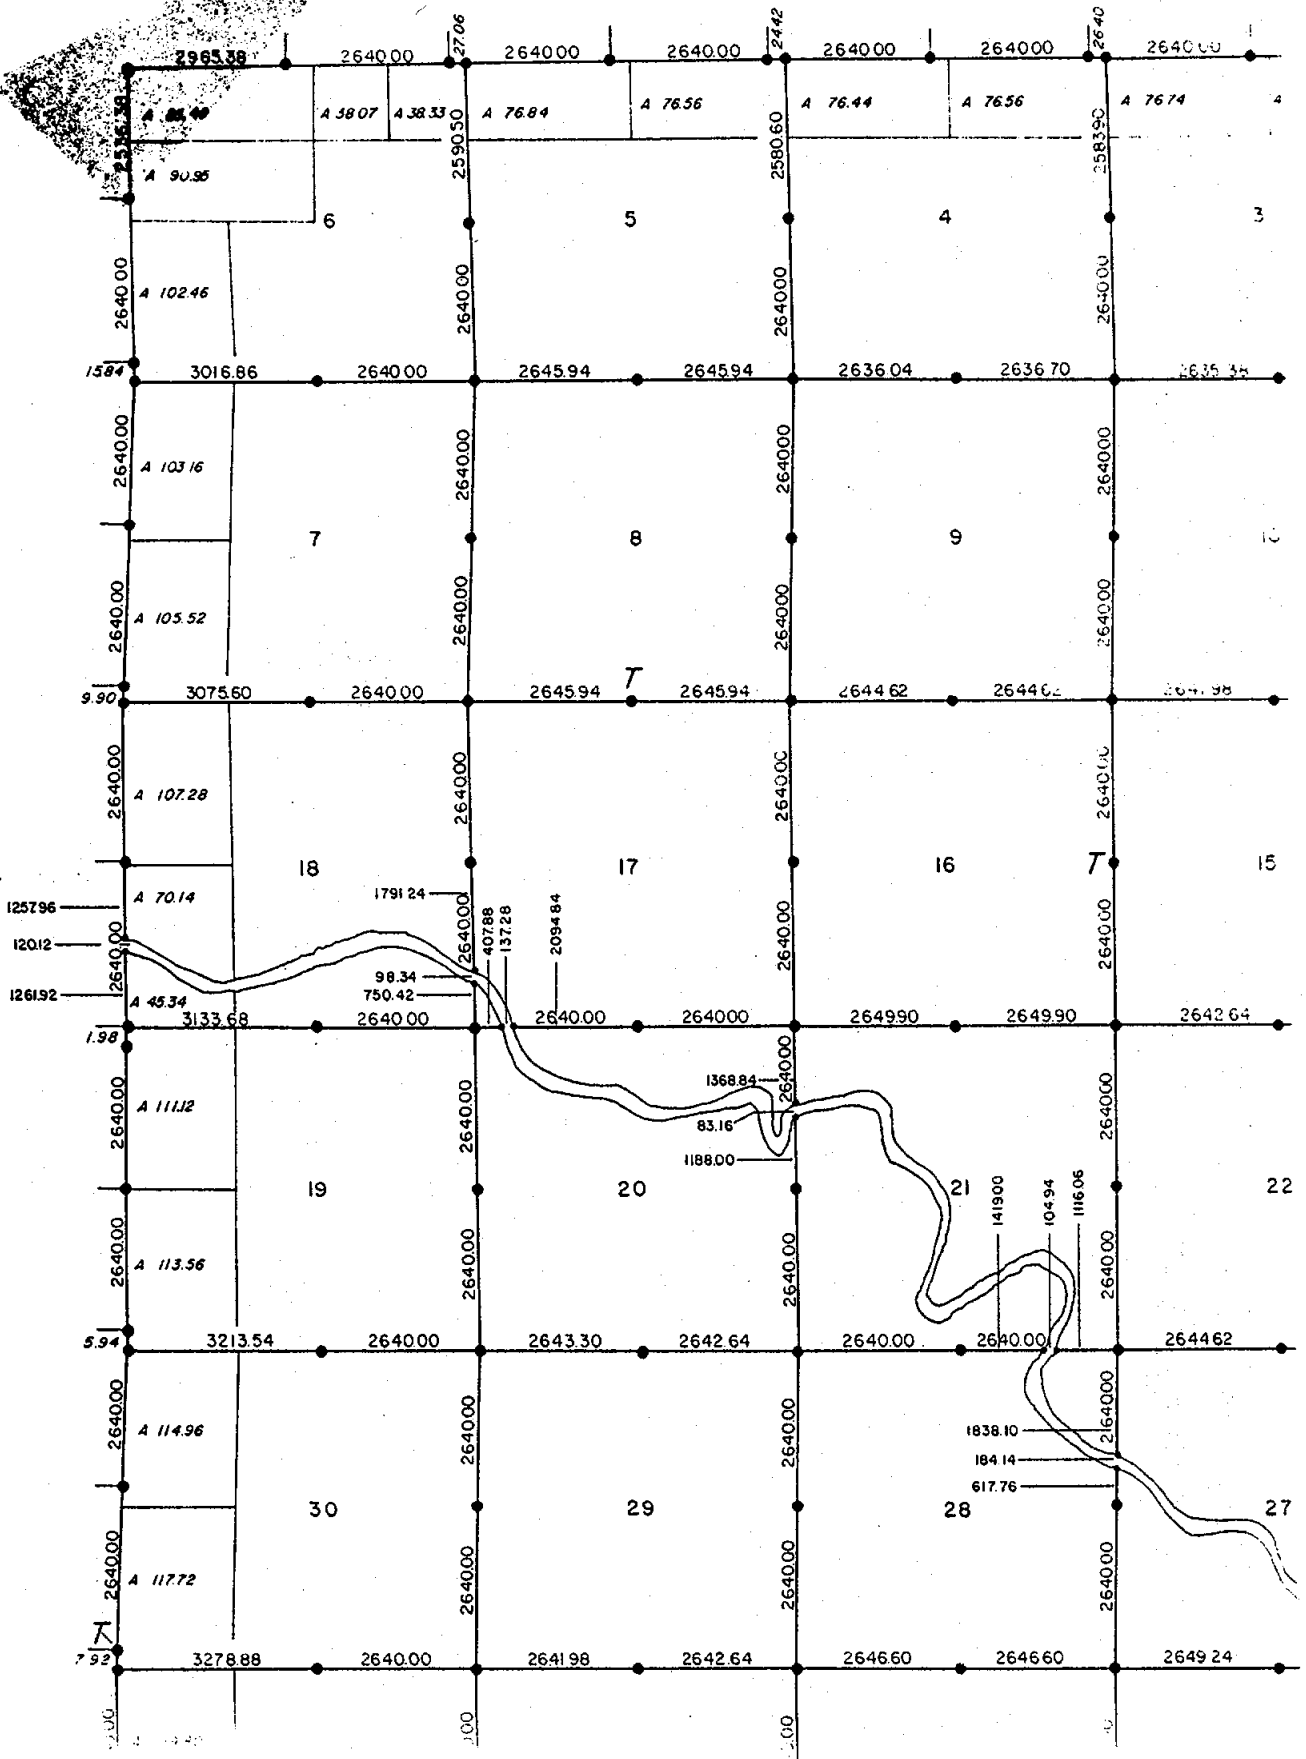

DEWITT TWP, CLINTON COUNTY, MI:

Township N. 5 North, Range N. 1 East, County of

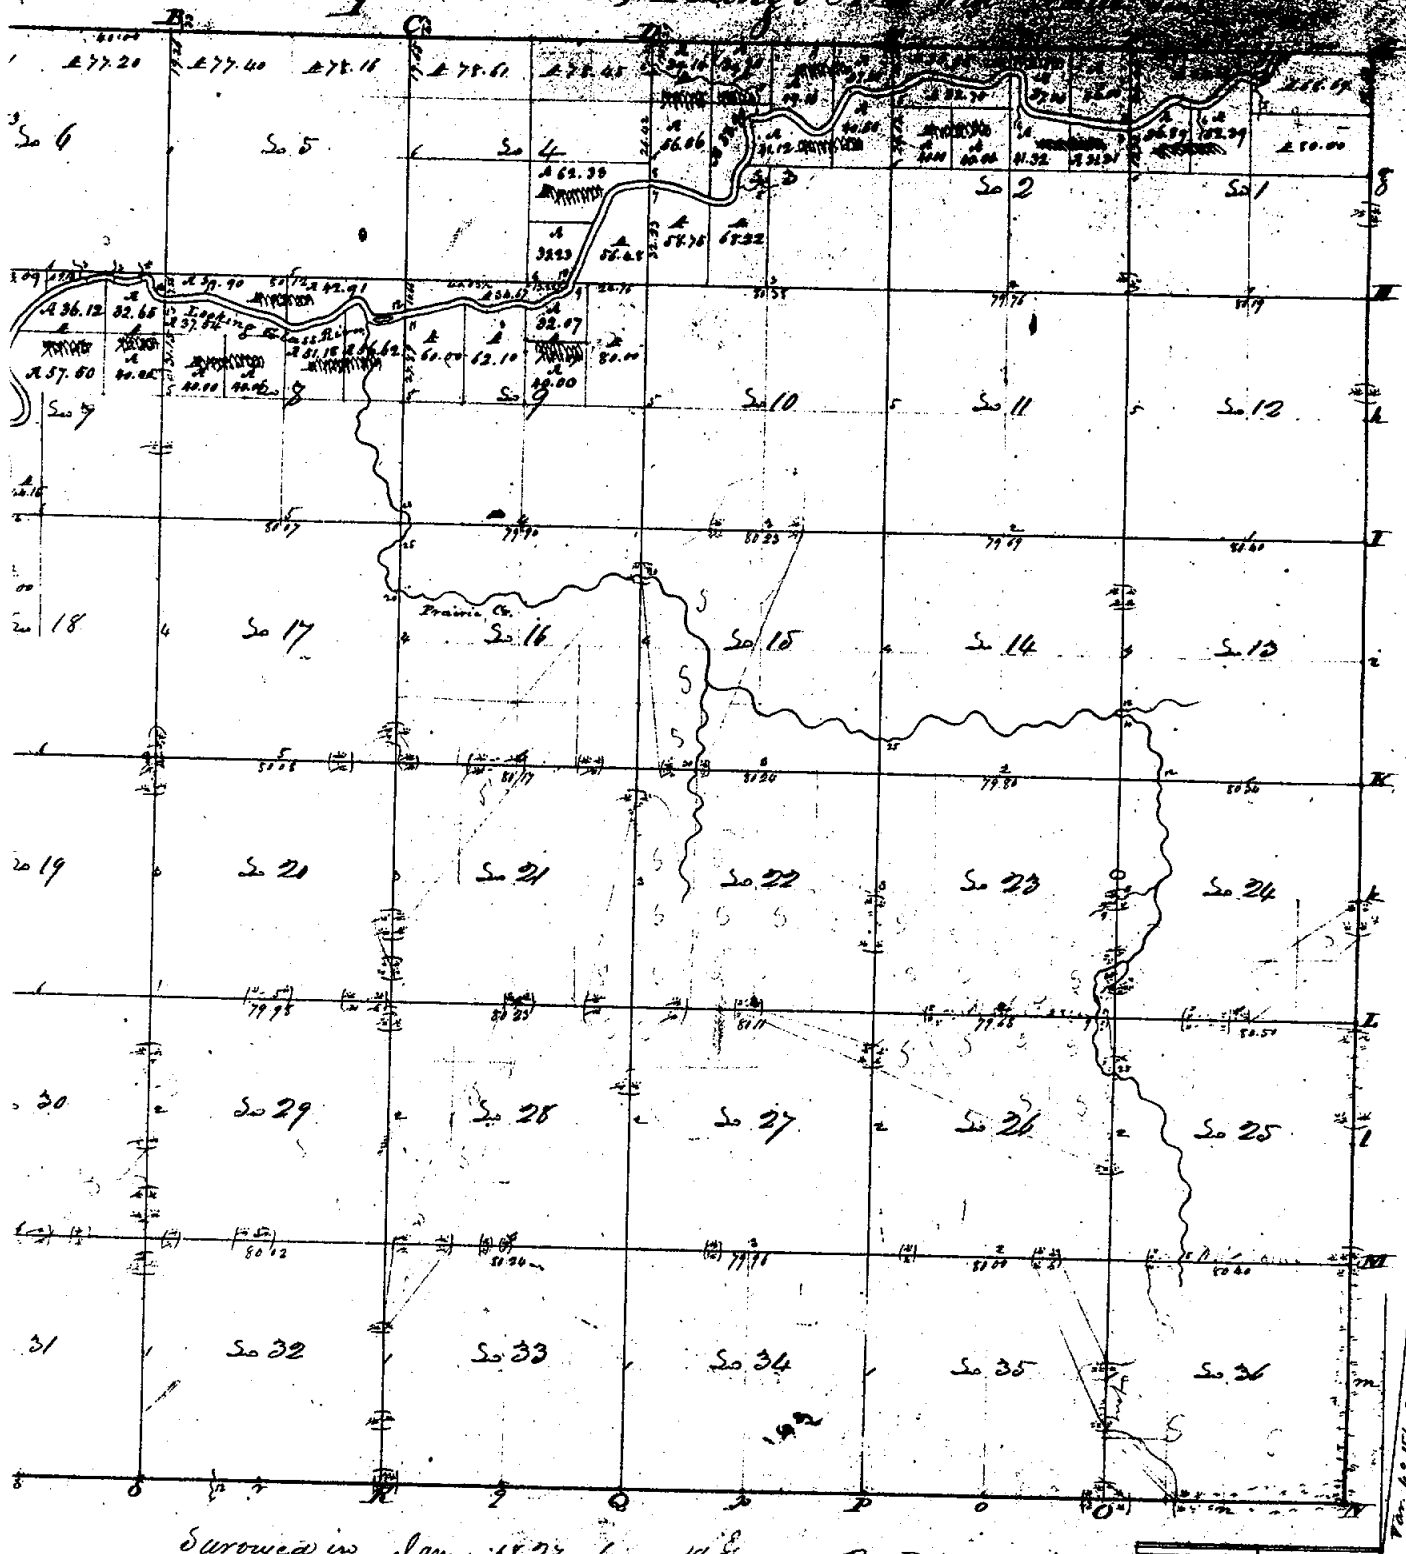

Surveyed in Jan. 1827 by 14 Envy Parker