


PLAN

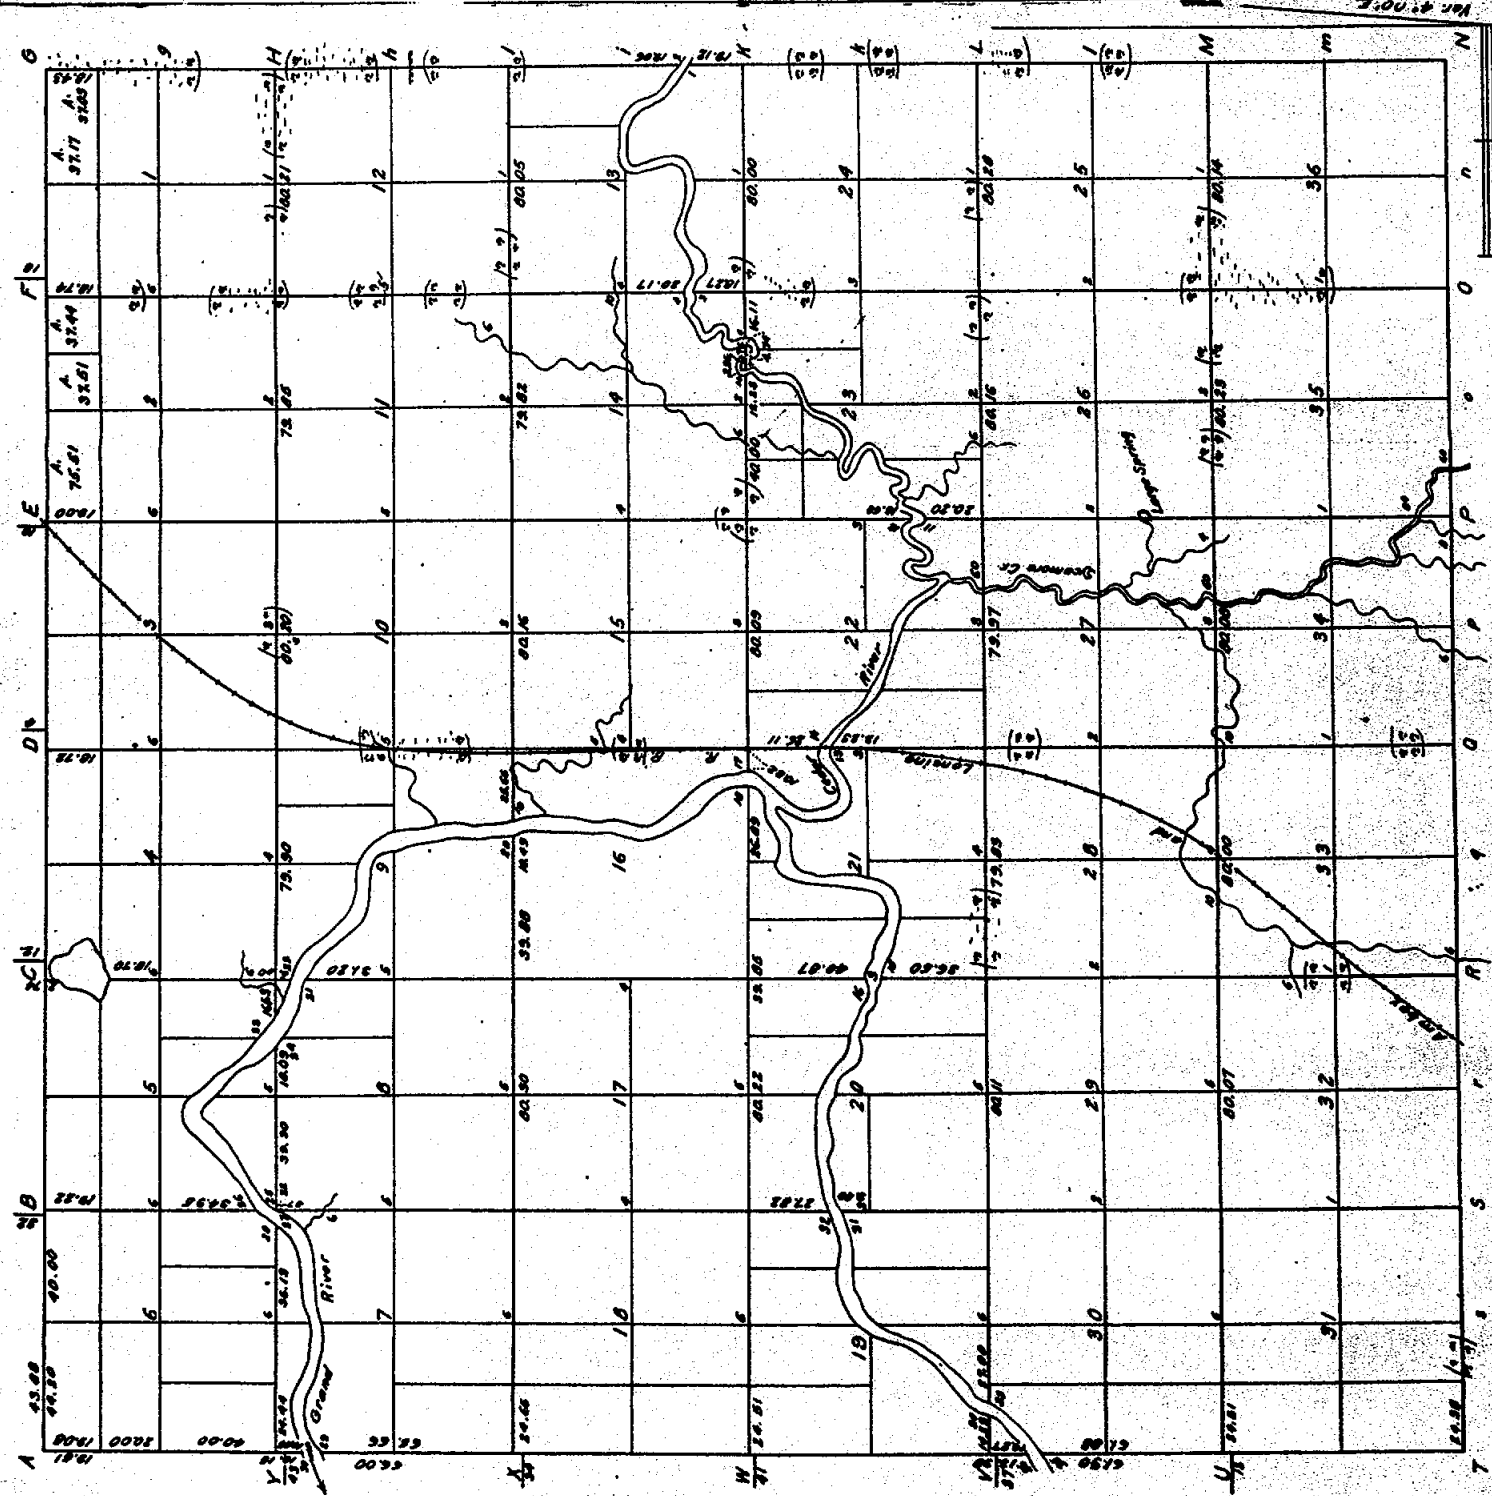

1	2	3	4	5	6	7	8	9	10	11	12	13	14	15	16	17	18	19	20	21	22	23	24	25	26	27	28	29	30	31	32	33	34	35	36	Total





CLINTON CO.

Contents

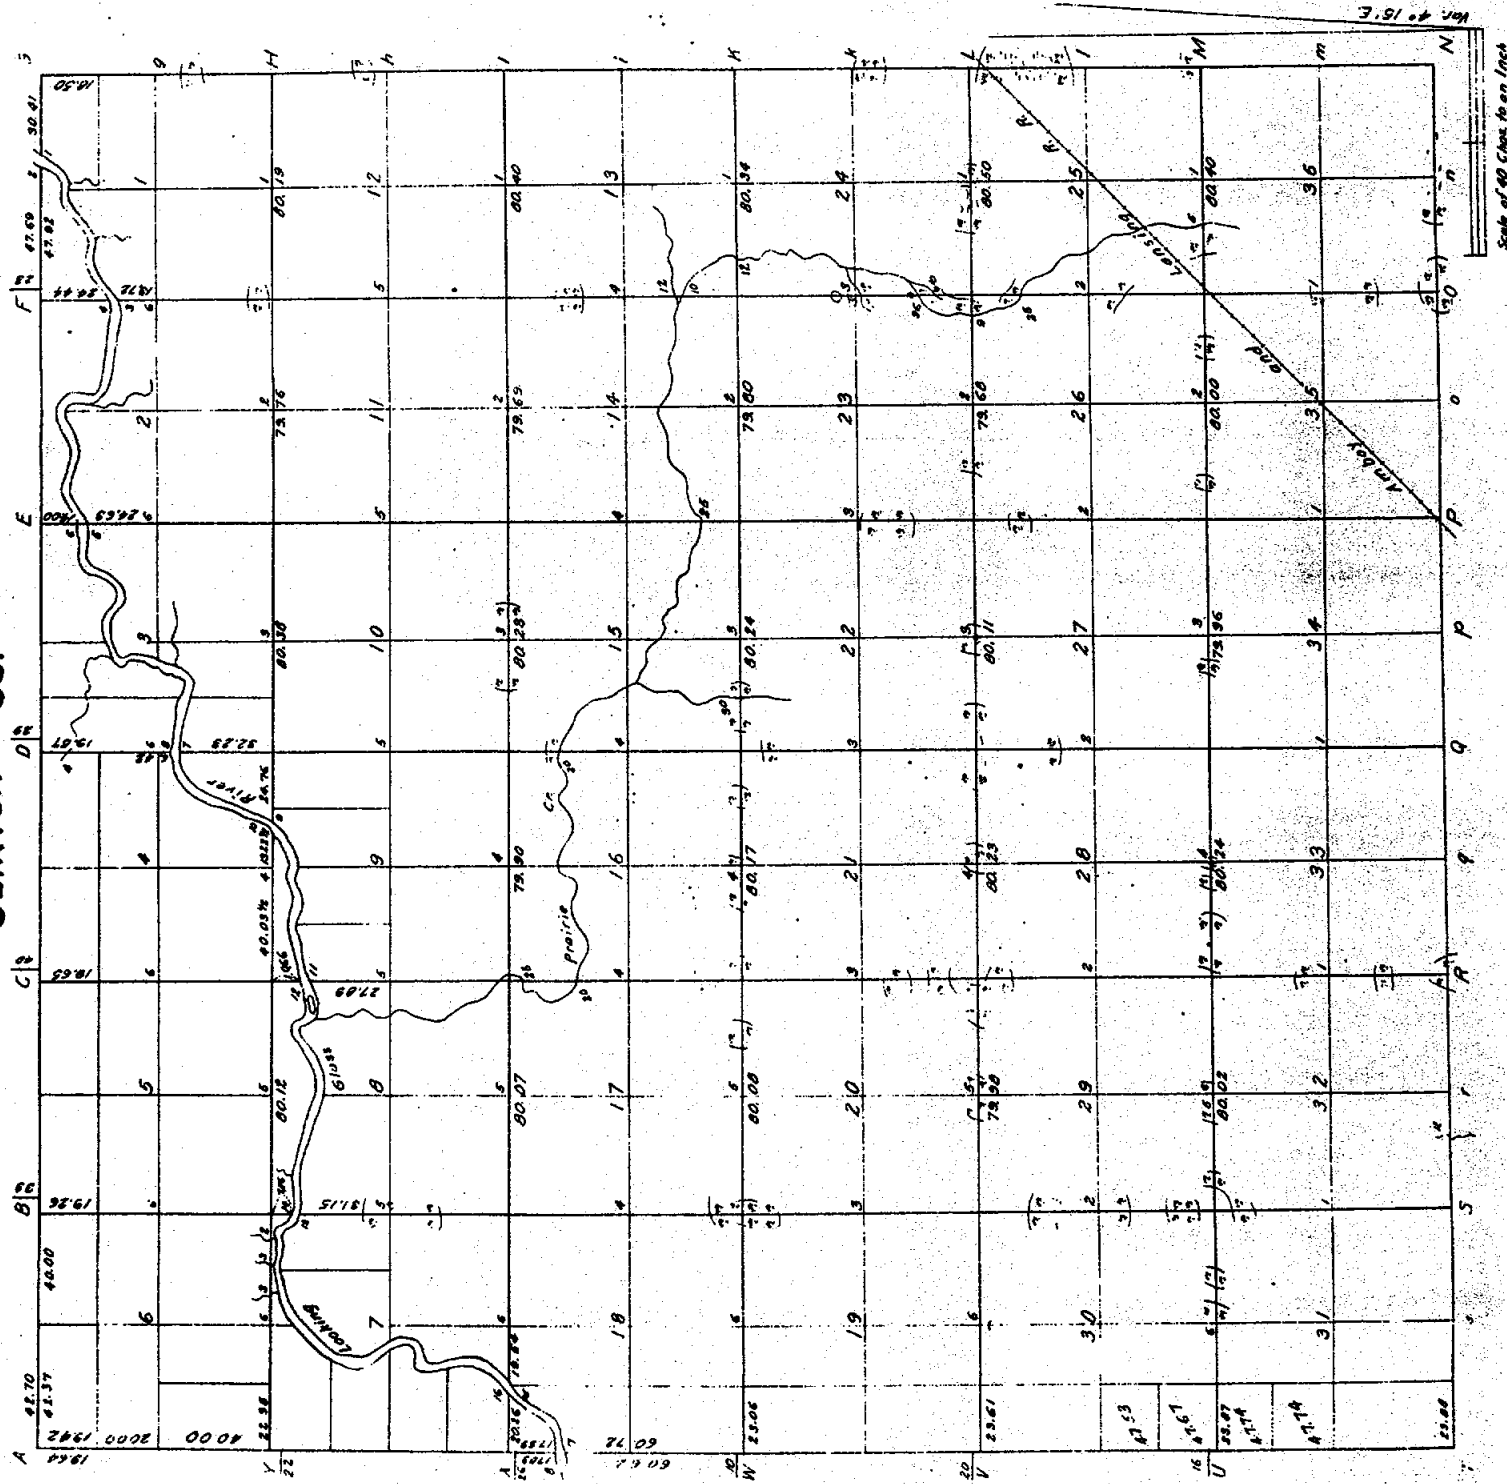

A true copy from the Original plat filed
this Office.

Surveyor General's Office,
Chillicothe, April 24, 1827.

Robert Williams