


CERTIFIED BOUNDARY SURVEY

FOR:

Mr. Calvin Dickerson
3245 Rowley Road
Williamston, Michigan 48895


LEGEND:

- 1- All dimensions are in feet and decimals thereof.
- 2- All curve dimensions are arc lengths.
- 3- 1/2" bars with identification caps have been placed at all points marked "•" unless otherwise noted.
- 4- ———•———— = described boundary line.
- 5- ———x———— = fence line.
- 6- All bearings are relative and referenced to the E-W 1/4 line of Section 32, T4N, R2E, which is assumed to bear due West.

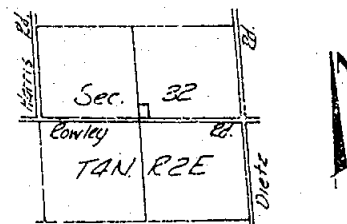
LOCATION MAP
(no scale)

RECORDED

Nov 21 9 56 AM '74
REGISTER OF DEEDS
Ernest M. Lewis
INGHAM COUNTY, MICH.

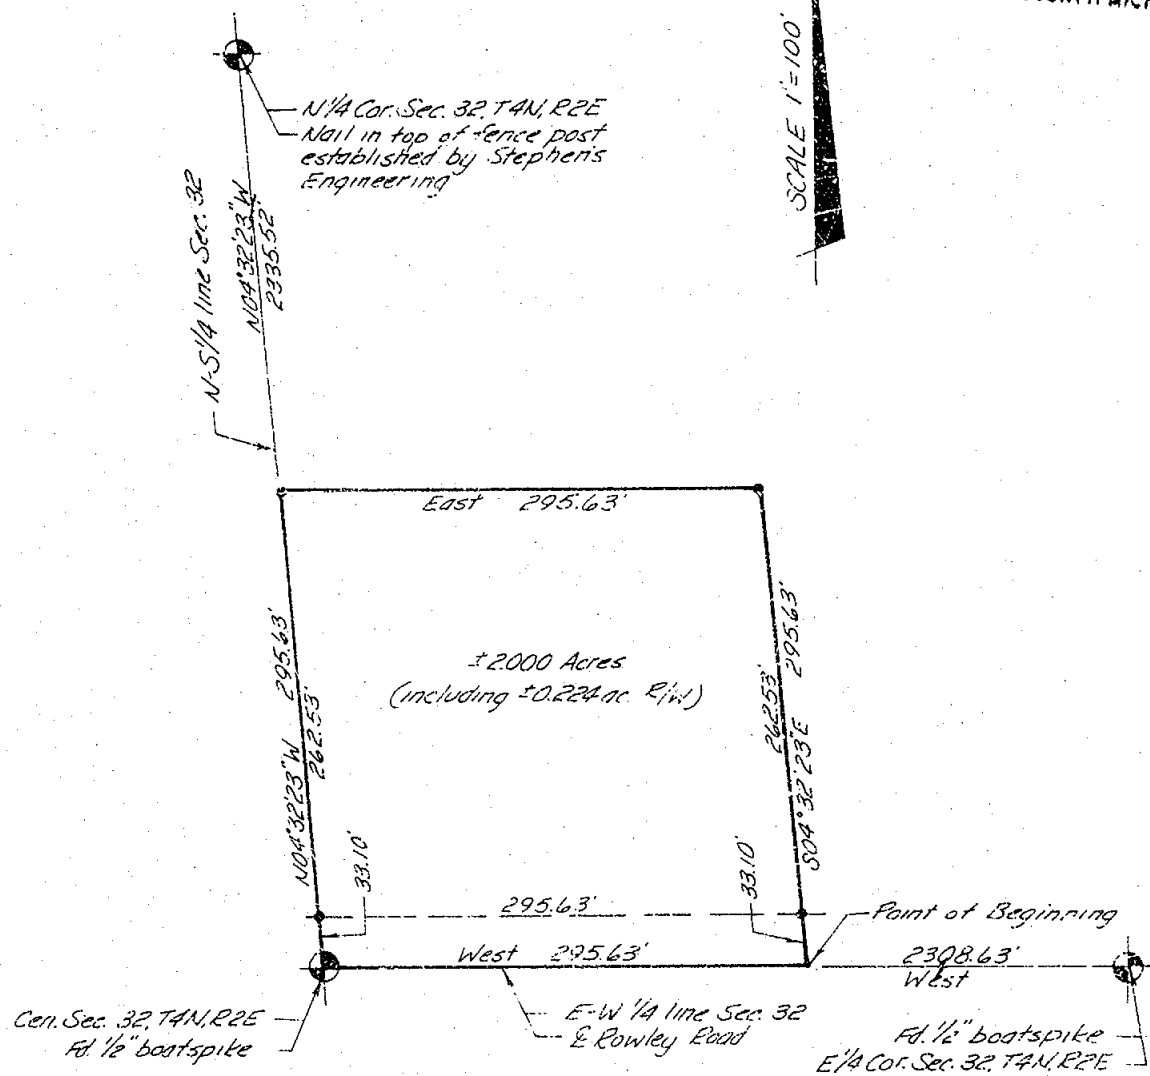

E-12

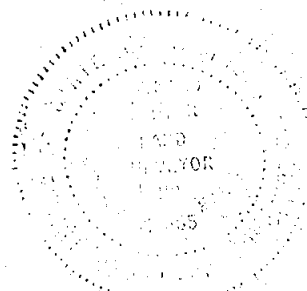

926



POLARIS
ASSOCIATES - INC.

surveyors
planners
engineers

phone (517) 363-8863
609 E. John Street
Lansing, Michigan 48205

DRAWN	M.M. 8/15/74	SEC. 32 T 4N R 2E
COMPUTED	M.D. 8/14/74	100 5617-1
FLD. SURVEY	T.E. 8/12/74	sheet 1 of 2

A-7305

CERTIFIED BOUNDARY SURVEY

LEGAL DESCRIPTION:

A parcel of land in Section 32, T4N, R2E, Locke Township, Ingham County, Michigan; the boundary of said parcel being described as commencing at the E 1/4 Corner of said Section 32; thence West along the E-W 1/4 line of said Section 32, 2308.63' to the Point of Beginning; thence West continuing along the E-W 1/4 line of said Section 32, 295.63' to a point on the N-S 1/4 line of said Section 32, said point also being the Center of said Section 32; thence N04°32'23"W along the N-S 1/4 line of said Section 32, 295.63'; thence East parallel with the E-W 1/4 line of said Section 32, 295.63'; thence S04°32'23"E parallel with the N-S 1/4 line of said Section 32, 295.63' to the Point of Beginning; said parcel containing more or less 2.000 acres including more or less 0.224 acre presently in use as public right of way; said parcel also subject to all easements and restrictions of record.

WITNESSES TO U.S. PUBLIC LAND CORNERS:

N 1/4 Corne: Section 32, T4N, R2E

Survey tag in West side of a 30" Apple tree, N2°30'E 70.02 feet.

Survey tag in West side of a 30" Elm tree, S24°E 14.90 feet.

Center of 9 inch diameter steel fence post filled with concrete, N15°30'W 3.55 feet.

Center of Section 32, T4N, R2E

P.K. nail North side 8" elm, ENE, 94.49'

P.K. nail West side 36" maple, SE, 30.50'

P.K. nail East side 6" elm, South, 51.00'

E 1/4 Corner Section 32, T4N, R2E

P.K. nail NE side 40" maple, NE, 89.64'

P.K. nail South side 36" maple, WNW, 58.71'

P.K. nail North side 30" maple, WSW, 84.99'

CERTIFICATE OF SURVEY:

I hereby certify to the parties named hereon that we have surveyed at the direction of said parties, a tract of land previously described as:

Two square acres out of SW corner of the
West 1/2 of the NE 1/4 of Section 32, T4N,
R2E, Locke Township, Ingham County, Michigan.


and that we have found or set, as noted hereon, permanent markers to all corners and angle points of the boundary of said tract as it is apparently peacefully occupied at present; and that the more particular legal description of said tract is as designated hereon.

This survey complies with the requirements of P.A. 132 of 1970.

This survey was performed with an error of closure no greater than a ratio of 1 in 5000.

Maynard R. Dyer

Maynard R. Dyer
Registered Land Surveyor
Registration No. 21565

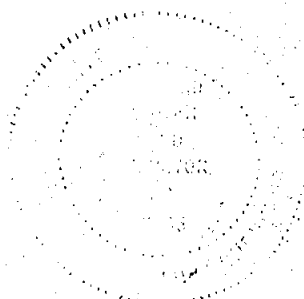


326

 POLARIS ASSOCIATES - INC.	surveyors planners engineers	phone (517) 393-8880 609 e. jolly - suite 2 lansing, michigan 48910	DRAWN	M.M.	8/15/74	SEC. 32, T 4N, R 2E	
			COMPUTED	M.D.	8/14/74	job no. 5617-1	
			FLD. SURVEY	T.E.	9/12/74	sheet 2 of 2	A-739

CERTIFICATE OF SURVEY

LEGAL DESCRIPTION: That part of the SW 1/4 of Section 33, T4N, R2E, Locke Township, Ingham County, Michigan, described as: beginning at the center of Section 33, T4N, R2E; thence S02°52'38"E, 480.79 feet on the N-S 1/4 line of said Section 33; thence N87°35'25"W, 567.42 feet; thence N01°43'40"W, 480.00 feet; thence S87°35'25"E, 557.75 feet on the E-W 1/4 line of said Section 33 to the point of beginning. (6.183 acres including right-of-way easements.) Subject to right-of-way for Rowley Road, State Highway M-52, and an easement for a clear vision area at the intersection of Rowley Road and Highway M-52.

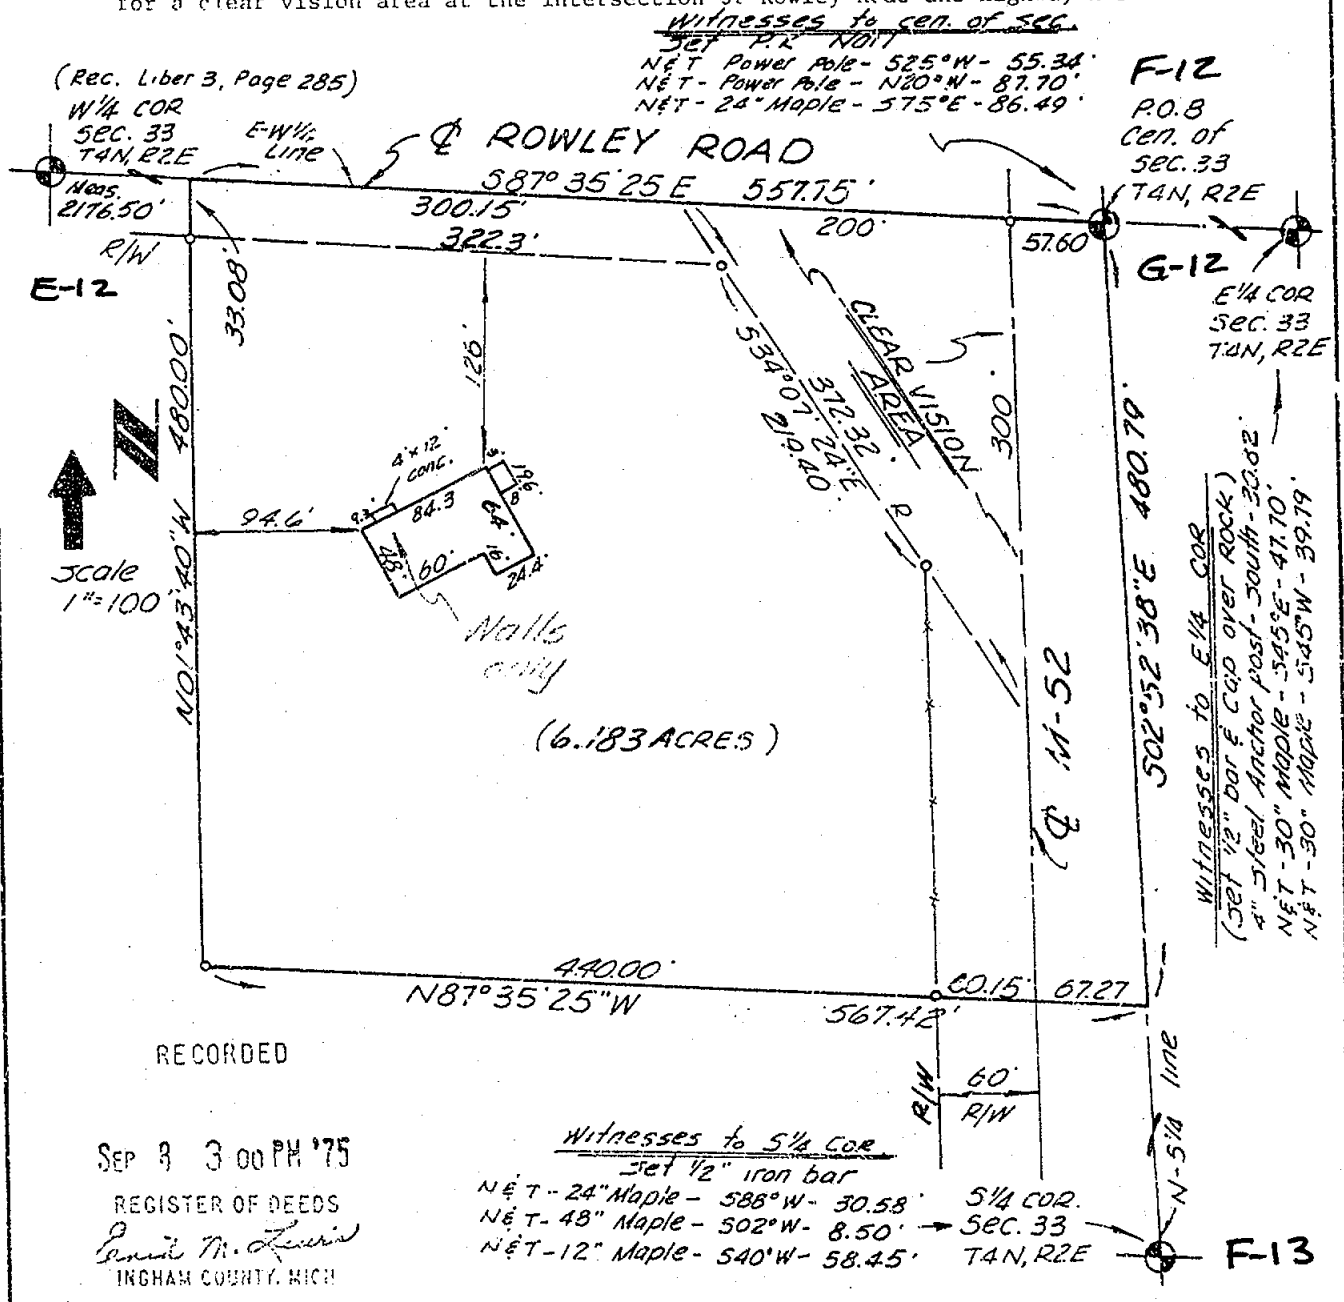

RECORDED
SEP 9 3 00 PM '75
REGISTER OF DEEDS
Ron M. Lewis
INGHAM COUNTY, MICH

We hereby certify that we have surveyed the property herein described, and that there are no visible encroachments upon the above described property, except as shown hereon.
We further certify that we have fully complied with the requirements of Section 3, Public Act 132 of 1970, and that the ratio of error of closure of this survey is no greater than 1/5000.

Ron Helsel
RON HELSEL R.L.S. No. 18994

LEGEND o Set Iron • Found Iron --- Fence Line R Recorded Distance M Measured Distance D Deeded Distance	FOR Dale Fulton 4075 N. Williamston Road Williamston, Michigan	
	FRED WHITE ENGINEERING COMPANY, INC. 2300 NORTH GRAND RIVER AVENUE LANSING, MICHIGAN 48906 PK: 371-1111	
	FIELD Ron Helsel	May 6, 1975
	DRAWN D.P.A.	SURVEY NO. 754639
	CHECKED F.N.W.	SHEET 1 OF 1




Revised 7/18/15 *Franklin*

6-12

RECORDED

AUG 8 8 58 AM '77

REGISTER OF DEEDS
Paula Johnson
 INDIAN COUNTY, MICH.

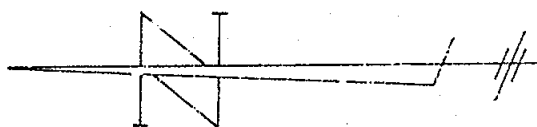

NORTH LINE SEC. 33

PARCEL
A-1
5.35 AC.±

PARCEL A-2
0.39 AC.±

PARCEL
A-3
4.27 AC.±

PARCEL
1.0 AC. ±

N 1/4 COR.
SEC. 33.
T4N - R2E

N 02°-45'-08"W

262-132 (REM)

CENTER
SEC. 33
T4N-R2E

F-12

I HEREBY CERTIFY THAT I HAVE SURVEYED THE ABOVE DESCRIBED PROPERTY AND THAT SAID SURVEY FULLY COMPLIES WITH THE REQUIREMENTS OF PUBLIC ACT NUMBER 132-1970.

REGISTERED LAND SURVEYOR
NO. 17022

CLIENT BRITAIN
CLOSURE ERROR 1/
DESCRIPTION PART OF
THE NE 1/4

BOSS ENGINEERING COMPANY
CIVIL ENGINEERS - LAND SURVEYORS

3121 E. GRAND RIVER, HOWELL, MICHIGAN	
(517) 546-4836	48R43
906 S. BRIDGE ST. CHARLEVOIX, MICHIGAN	
(616) 547-2N72	49720

SECTION 33 T.4N - R.2E
TOWNSHIP LOCKE

SCALE: 1" = 200'

SHEET 1 OF 3

JOB NO. 7531

DR. BY: R.R.

JOB NO. 7531


DR. BY: R.

DATE: 5-76

CHKD BY: *57*

LEGEND

- • IRON SET
- • IRON FOUND
- • NAIL SET
- • MONUMENT FOUND
- ✓ • FENCE

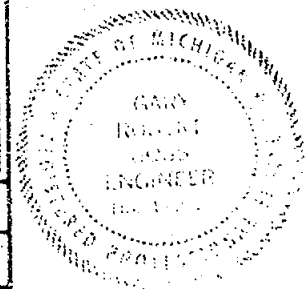

Parcel A-1: (Brittain Property)

Part of the SW 1/4 of the NE 1/4 of Section 33 T4N-R2E Locke Township, Ingham County, Michigan, described as follows: Commencing at the center of said Section 33; thence S 87° 33' 48" E along the East-West 1/4 line of said Section and the centerline of Rowley Road, 1007.90 feet (formerly described as 990.00 feet) to the Point of Beginning of the parcel to be described; thence N 02° 41' 54" W 354.77 feet; thence S 87° 33' 47" E 659.55 feet; thence S 02° 20' 47" W 355.10 feet to the centerline of Rowley Road; thence N 87° 33' 48" W along said centerline 657.36 feet to the Point of Beginning, containing 5.35 acres of land more or less, and subject to the rights of the public over the existing Rowley Road.

Parcel A-2: (From Ensign to Brittain)

Part of the SW 1/4 of the NE 1/4 of Section 33 T4N-R2E Locke Township, Ingham County, Michigan, described as follows: Commencing at the center of said Section 33; thence S 87° 33' 48" E along the East-West 1/4 line of said Section and the centerline of Rowley Road, 1007.90 feet; thence N 02° 41' 54" W 304.30 feet to the Point of Beginning of the parcel to be described; thence N 87° 35' 39" W 331.07 feet; thence N 02° 43' 35" W 51.17 feet; thence S 87° 33' 47" E 331.11 feet; thence S 02° 41' 54" W 50.98 feet to the Point of Beginning, containing 0.39 acres of more or less.

Parcel A-3: (From Mahogany Corp. to Brittain)

Part of the SW 1/4 of the NE 1/4 of Section 33 T4N-R2E Locke Township, Ingham County, Michigan, described as follows: Commencing at the center of said Section 33; thence S 87° 33' 48" E along the East-West 1/4 line of said Section and the centerline of Rowley Road 394.76 feet to the Point of Beginning of the parcel to be described; thence N 02° 43' 52" W 303.99 feet (formerly described as South 18-1/2 rods); thence S 87° 35' 39" E 613.29 feet (formerly described as West 36-1/2 rods); thence S 02° 41' 54" E, 304.30 feet (formerly described as North 18-1/2 rods) to the centerline of Rowley Road; thence N 87° 33' 48" W along said road, 613.14 feet (formerly described as East 36-1/2 rods) to the Point of Beginning, containing 4.27 acres of land more or less and subject to the rights of the public over the existing Rowley Road.


Parcel B: (From Ensign to Give to Cemetery)

Part of the SW 1/4 of the NE 1/4 of Section 33 T4N-R2E Locke Township, Ingham County, Michigan, described as follows: Commencing at the center of said Section 33; thence S 87° 33' 48" E along the East-West 1/4 line of said Section and the centerline of Rowley Road, 394.76 feet; thence N 02° 43' 52" W 303.99 feet (formerly described as South 18-1/2 rods); thence S 87° 35' 39" E 155.52 feet (formerly described as 150.33 feet) to the Point of Beginning of the parcel to be described; thence N 02° 43' 23" W 345.17 feet; thence S 87° 37' 45" E 126.69 feet; thence S 02° 43' 35" E, 345.24 feet; thence N 87° 35' 39" W 126.70 feet to the Point of Beginning, containing 1.0 acres of land more or less.

I HEREBY CERTIFY THAT I HAVE SURVEYED THE ABOVE DESCRIBED PROPERTY AND THAT SAID SURVEY FULLY COMPLIES WITH THE REQUIREMENTS OF PUBLIC ACT NUMBER 132-1970.

Gary R. Boss
REGISTERED LAND SURVEYOR
NO. 17022

CLIENT Brittain	BOSS ENGINEERING COMPANY	
CLOSURE ERROR 1/	CIVIL ENGINEERS - LAND SURVEYORS	
DESCRIPTION Part of the NE 1/4	3121 E. GRAND RIVER, HOWELL, MICHIGAN (517) 546-4836 48843	
SECTION 33 T4N-R2E	906 S. BRIDGE ST. CHARLEVOIX, MICHIGAN (616) 547-2872 49720	
TOWNSHIP Locke	SCALE: 1"=200'	SHEET 2 OF 3
LEGEND 500 o - IRON SET • - IRON FOUND ▲ - NAIL SET ■ - MONUMENT FOUND - - - FENCE	JOB NO. 7931	DR. BY: RR
	DATE: 5-31-77	CHKD BY: Szm

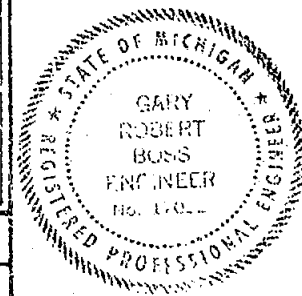

- References: 1. Survey of F. White Engineering Co., Inc.
#754639, Liber 2, page 479 Ingham Co. Records.
2. Michigan State Department of Highways #33-R-2
Ingham County, Michigan.

Witnesses:

Center of Sec. 33, Locke Twp.
Set F.K. Nail
N&T Power Pole - S25°W-55.34'
N&T Power Pole - N20°W 87.70'
N&T 24" Maple S75°E 86.49'


E 1/4 Cor. Sec. 33, Locke Twp.
(Fd. 1/2" Bar & Cap over Rock)
4" steel anchor post-South 30.82'
N&T-30" Maple S45°E 47.70'
N&T-30" Maple S45°W 39.79'
Nail set NW/S 24" Maple S73°W 73.07'
Nail set W/S 24" Maple due S. 24.79'

N 1/4 Cor. Sec. 33, Locke Twp
Fd. 5/8" Bar
N80°W N. W/S P.O. 69.98'
West Boat spike in & 10.49'
N50°E chis.x in con. cul. 25.84'
East N. N/S P.P. 43.39'

I HEREBY CERTIFY THAT I HAVE SURVEYED THE ABOVE DESCRIBED
PROPERTY AND THAT SAID SURVEY FULLY COMPLIES WITH THE
REQUIREMENTS OF PUBLIC ACT NUMBER 132-1970.

Gary L. Boss
REGISTERED LAND SURVEYOR
NO. 17022

CLIENT Brittain	BOSS ENGINEERING COMPANY	
CLOSURE ERROR 1/	CIVIL ENGINEERS - LAND SURVEYORS	
DESCRIPTION Part of the NE 1/4	3121 E. GRAND RIVER, HOWELL, MICHIGAN (517) 546-4836 48843	
SECTION 33 T. 4N R. 2E	906 S. BRIDGE ST. CHARLEVOIX, MICHIGAN (516) 547-2872 48720	
TOWNSHIP Locke	SCALE: 1"=200'	SHEET 3 OF 3
LEGEND	JOB NO. 7931	DR. BY: RR
1504 • • IRON SET • • IRON FOUND • • NAIL SET • • MONUMENT FOUND # • FENCE	DATE: 5-31-77	CHKD BY: SRM

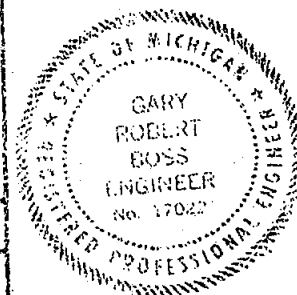

EAST-WEST 1/4 LINE SEC. 33

LIBER

3 PL 687

G-12

F-12

NOTE: Bearings established from centerline of M-52 (see Ref. #1).

N 89°-47'-59" E
1324.10

1325.30

PARCEL "B"
31.64 ACRES ±

PARCEL "C"

F-13

SOUTH LINE SEC. 33 T4N-R2E

SE COR
SEC. 33
T4N-R2E

G-13

N 87°-37'-18" W 1317.52

1317.52

NORTH LINE SEC. 4 T3N-R2E

NE COR
SEC. 4
T3N-R2EPARCEL "A"
30.60 ACRES ±EAST LINE NW. 1/4 OF
NE 1/4

NOTE:

FENCE LINE IS
9 FT EAST OF
TRAV. PT. "D"

RECORDED

Dec 21 10 49 AM '78

REGISTER OF DEEDS

Paula Johnson
INOHAM COUNTY, MICH.I HEREBY CERTIFY THAT I HAVE SURVEYED THE ABOVE DESCRIBED
PROPERTY AND THAT SAID SURVEY FULLY COMPLIES WITH THE
REQUIREMENTS OF PUBLIC ACT NUMBER 132-1970.REGISTERED LAND SURVEYOR
NO. 17022

Guy R. Boss

REGISTERED LAND SURVEYOR
NO. 17022

CLIENT HAARER

CLOSURE ERROR 1/80,000

DESCRIPTION PART C: THE
NE 1/4 SEC. 4 LEROY TWP.
PART OF THE SE 1/4 SEC.
33 LOCKE TWP.SECTION 4 T3N-R2E
TOWNSHIP 33 LEROY
LOCKELEGEND (M) = MEASURED
(R) = RECORDED
○ = IRON SET
● = IRON POUND
△ = MAIL SET
⊙ = MONUMENT FOUND
= FENCE

BOSS ENGINEERING COMPANY

CIVIL ENGINEERS - LAND SURVEYORS

3121 E. GRAND RIVER, HOWELL, MICHIGAN
(517) 546-4836 48843908 S. BRIDGE ST. CHARLEVOIX, MICHIGAN
(616) 547-2872 49720

SCALE: 1" = 400'

SHEET 1 OF 4


JOB NO. 9779

DR. BY: RS

DATE: SEPT. 6, 1978

CHKD BY: SM



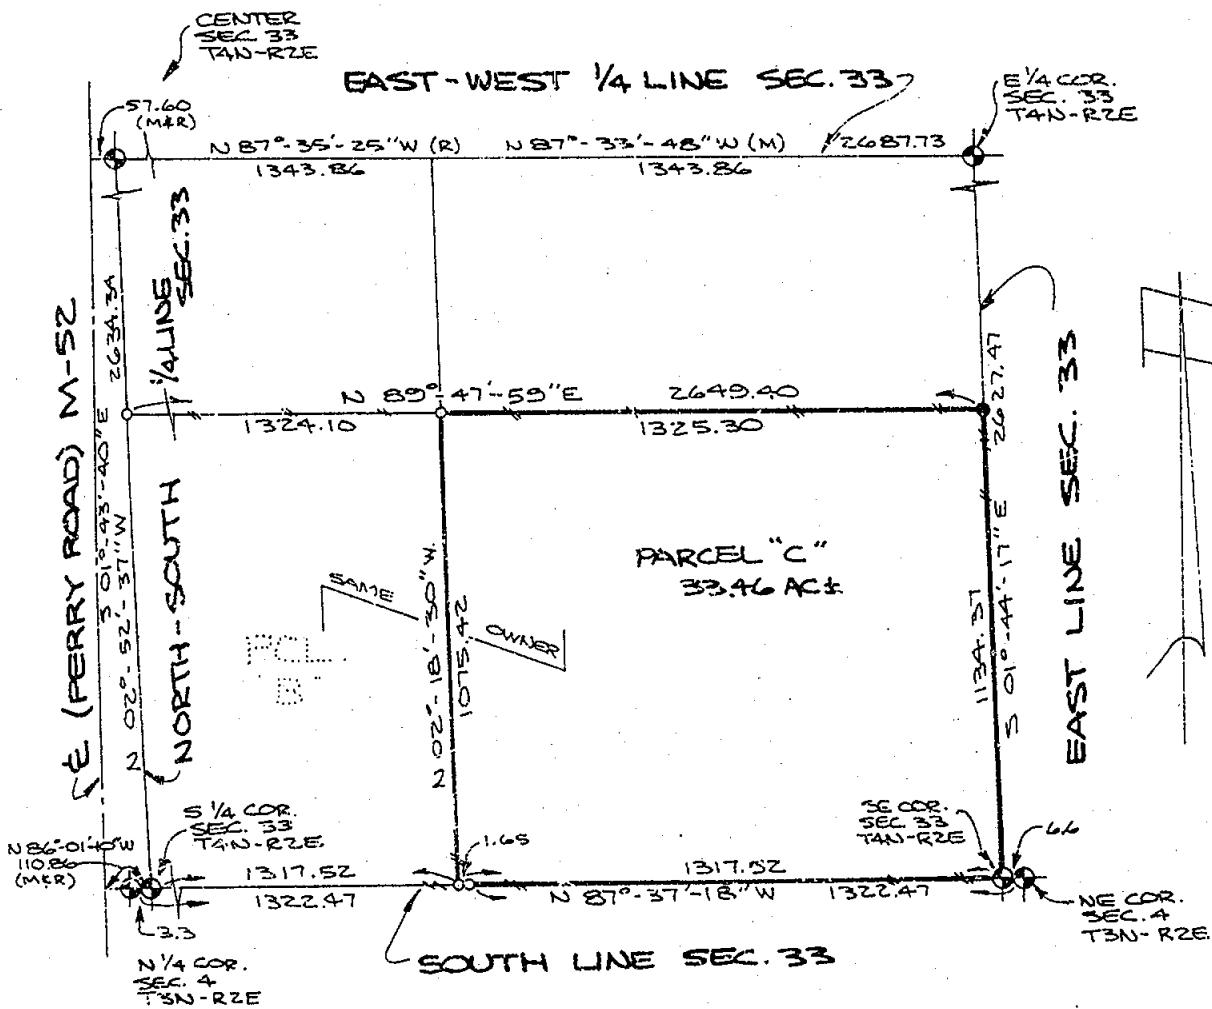

I HEREBY CERTIFY THAT I HAVE SURVEYED THE ABOVE DESCRIBED PROPERTY AND THAT SAID SURVEY FULLY COMPLIES WITH THE REQUIREMENTS OF PUBLIC ACT NUMBER 132-1970.

Ray P. Rosa
REGISTERED LAND SURVEYOR
NO. 17022

CLIENT HAARER
CLOSURE ERROR 1/89000
DESCRIPTION PART OF
THE SE 1/4

SECTION 33 T4N-R2E
TOWNSHIP LOCKE

LEGEND 1950
O = IRON SET
* = IRON FOUND
Δ = NAIL SET
□ = MONUMENT FOUND
+ = FENCE

BOSS ENGINEERING COMPANY
CIVIL ENGINEERS - LAND SURVEYORS

3121 E. GRAND RIVER, HOWELL, MICHIGAN
(517) 546-4836 48843

906 S. BRIDGE ST. CHARLEVOIX, MICHIGAN
(816) 547-2872 49720

SCALE: 1" = 400'

SHEET 2 OF 4

JOB NO. 9779

DR. BY: *B.*

DATE: SEPT. 7, 1978

CHKD BY: *SRM*



Parcel "A": A part of the NW frl. 1/4 of the NE frl. 1/4 of Section 4, T3N-R2E Leroy Township, Ingham County, Michigan, described as follows: Beginning at the N 1/4 corner of said Section; thence S 00° 18' 20" E along the North-South 1/4 line of said Section, 1009.83 feet to a point later referred to as traverse point "A"; thence continuing S 00° 18' 20" E along said 1/4 line, 100.00 feet to the centerline of the Red Cedar River; thence along said river centerline on the following eight (8) courses; S 61° 25' E 377.98 feet and N 82° 30' E 200.00 feet and N 17° 00' W 210.00 feet and N 35° 10' E 225.00 feet and N 53° 30' E 80.00 feet and N 79° 00' E 46.00 feet and S 51° 00' E 295.00 feet and N 69° 15' E 411.61 feet; thence N 00° 28' 08" W along the East line of said NW 1/4 of NE 1/4 808.40 feet to a Point on the North line of said Leroy Twp, said point bearing S 52° 14' 07" E 416.21 feet (trav. pt. "B") & N 35° 03' 04" E 582.72 feet (trav. pt. "C") and S 85° 53' 45" E 679.29 feet (trav. pt. "D") & N 01° 51' 14" W 781.82 feet from said trav. pt. "A"; thence N 87° 37' 18" W along said North twp. line 1322.47 feet to the Point of Beginning, containing 30.60 acres more or less.

Parcel "B": A part of the SW 1/4 of the SE 1/4 of Section 33 T4N-R2E, Locke Township, Ingham County, Michigan, described as follows: Beginning at the S 1/4 corner of said Section; thence N 02° 52' 37" W along the North-South 1/4 line of said Section 1016.52 feet; thence N 89° 47' 59" E 1324.10 feet; thence S 02° 18' 30" E 1075.42 feet to the South line of said Locke Twp; thence N 87° 37' 18" W along said Township line 1317.52 feet to the Point of Beginning, containing 31.64 acres more or less.


Parcel "C": A part of the SE 1/4 of the SE 1/4 of Section 33 T4N-R2E Locke Township, Ingham County, Michigan, described as follows: Beginning at the SE corner of said Section; thence N 87° 37' 18" W along the South line of said Locke Township, 1317.52 feet; thence N 02° 18' 30" W 1075.42 feet; thence N 89° 47' 59" E 1325.30 feet to the East line of said Section 33; thence S 01° 44' 17" E along said East line 1134.37 feet to the Point of Beginning, containing 33.46 acres more or less.

- References: 1) Survey of M-52 by M.D.S.H. Project #33-58 & 33-51.
2) Survey by Boss Engr. Co., Job #8703 as recorded in Liber 3 of surveys, pages 95 & 96, Ingham County Records.

I HEREBY CERTIFY THAT I HAVE SURVEYED THE ABOVE DESCRIBED PROPERTY AND THAT SAID SURVEY FULLY COMPLIES WITH THE REQUIREMENTS OF PUBLIC ACT NUMBER 132-1970.

Sary R. Boss
REGISTERED LAND SURVEYOR
NO. 17022

CLIENT Haarer	BOSS ENGINEERING COMPANY	
CLOSURE ERROR 1/80,000	CIVIL ENGINEERS - LAND SURVEYORS	
DESCRIPTION part of NE frl. 1/4 Sec. 4 Leroy & part of SE 1/4 Sec. 33 Locke Twp	3121 E. GRAND RIVER, HOWELL, MICHIGAN (517) 546-4936 40843	
SECTION 4 & 33 T. 4 - R. 2	906 S. BRIDGE ST. CHARLEVOIX, MICHIGAN (616) 847-2872 49720	
TOWNSHIP Leroy & Locke	SCALE: 1"=400'	SHEET 3 OF 4
LEGEND	JOB NO. 9779	DR. BY: RB
1950	DATE: 9-7-78	CHKD BY: <i>STW</i>
○ = IRON SET ● = IRON FOUND ▲ = NAIL SET ◎ = MONUMENT FOUND -#- = FENCE		

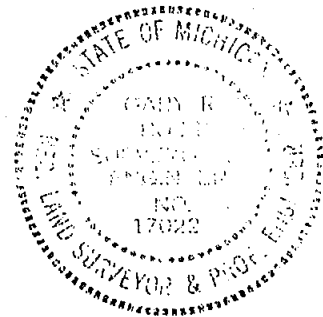

Witnesses:

Center of Sec. 33, Locke Twp.
P.K. Nail

N&T Power pole - S25°W 55.34'
N&T Power Pole 0 N20°W 87.70'
N&T 24" Maple S75°E 86.49'

E 1/4 Cor. Sec. 33, Locke Twp.
(Pd. 1/2" Bar & Cap over Rock)
4" Steel anchor post-South 30.82'
N&T 30" Maple S45°E 47.70'
N&T 30" Maple S45°W 39.79'
Nail NW/S 24" Maple S73°W 73.07'
Nail W/S 24" Maple due S. 24.79'

S 1/4 Cor. Sec. 33 Locke Twp.
2" Pipe over Stone

18" Maple S30°E 4.08'
10" Maple S40°W 50.68'
40" Maple North 2.80'
28" Maple N65°W 31.46'

Boat spike in ϕ M-52 (sta 141+39.56)
West 110.86'

SE Cor. Sec. 33 Locke Twp.
1/2" Rerod

4" Maple S15°W N. E/S 10/71'
N10°E N. W/S 10" Ash 36.98'
East 4" steel fence post 6.60'
West N. N/S 10" Oak 38.73'

N 1/4 Cor. Sec. 4 Leroy Twp
1/2" Rerod

N70°W N. S/S 36" Maple 28.32'
East 3.30' 2" Pipe
S80°E N. E/S 24" Maple 6.56'
N70°E N. W/S 36" Maple 3.05'

NE Cor. Sec. 4 Leroy Twp
Fd. 4" Post and Conc.
North 36.70' N. W/S 10" Ash
West 45.33' N. N/S 10" Oak
South 32.3' N. E/S 8" Oak

Center Sec. 4 Leroy Twp
1-1/2" Axelshaft

S. end 12" CMP N25°W 76.43'
N. end 12" CMP S45°W 47.44'
Propl Iron (Tag #3276) South 8.42'
Railroad spike in ϕ M-52 West 62.20'


SE cor. NE 1/4 NW 1/4 Sec. 4 Leroy Twp
2" Pipe

S85°E 16.58' Nail W/S 30" Oak
N81°W 37.80' Nail E/S 4" Tree
S60°W 37.50' Nail E/S 10" Oak

I HEREBY CERTIFY THAT I HAVE SURVEYED THE ABOVE DESCRIBED
PROPERTY AND THAT SAID SURVEY FULLY COMPLIES WITH THE
REQUIREMENTS OF PUBLIC ACT NUMBER 132-1970.


Gary R. Boas
REGISTERED LAND SURVEYOR
NO. 17022

CLIENT	Haarer	
CLOSURE ERROR	1/80,000	
DESCRIPTION	Part of the NE 1/4 Sec. 4 Leroy & part of SE 1/4 Sec. 33 Locke Twp	
SECTION	4635 T. 2 - R. 2	
TOWNSHIP	Leroy & Locke	
LEGEND	1950 ○ = IRON SET ● = IRON FOUND △ = NAIL SET ⊙ = MONUMENT FOUND -#- = FENCE	
BOSS ENGINEERING COMPANY		
CIVIL ENGINEERS - LAND SURVEYORS		
3121 E. GRAND RIVER, HOWELL, MICHIGAN (517) 546-4836 48843		
906 S. BRIDGE ST. CHARLEVOIX, MICHIGAN (616) 547-2872 49720		
SCALE:	1"=400'	SHEET 4 OF 4
JOB NO.	9779	DR. BY: RB
DATE:	9-7-78	CHKD BY:

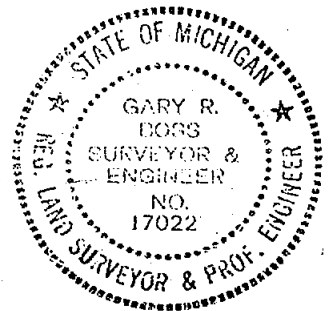

CERTIFICATE OF SURVEY

LEGAL DESCRIPTION: That part of the E 1/2 of the SE 1/4 of Section 33, T4N, R2E, Locke Township, Ingham County, Michigan, described as: Beginning on the E-W 1/4 line of said Section 33 at a point 1141.50 feet N87°35'25"W of the E 1/4 Corner of Section 33, T4N, R2E; thence S02°04'15"W, 179.93 feet; thence N87°35'25"W, 135.00 feet; thence N02°04'15"E, 179.93 feet to said E-W 1/4 line; thence S87°35'25"E, 135.00 feet on said E-W 1/4 line to the point of beginning. This parcel contains 0.557 acres. Subject to right-of-way for Rowley Road and other easements and restrictions of record.

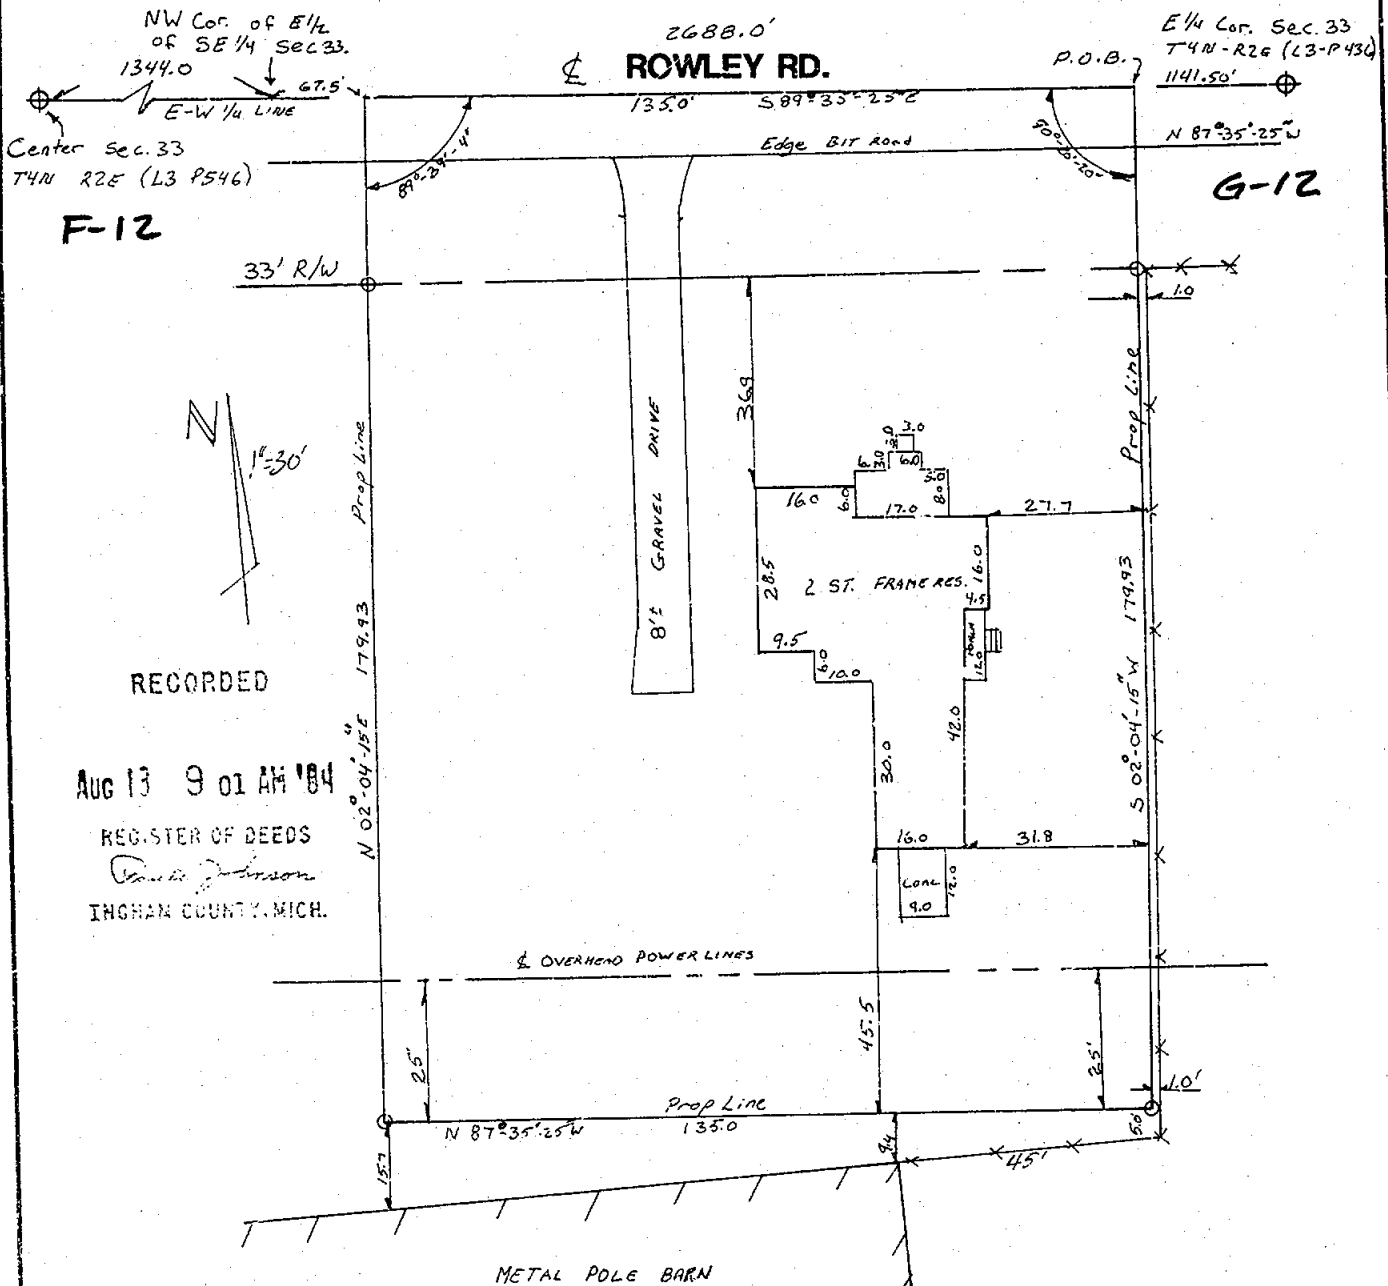

We hereby certify that we have surveyed the property herein described, and that there are no visible encroachments upon the above described property, except as shown hereon.

We further certify that we have fully complied with the requirements of Section 3, Public Act 132 of 1970, and that the ratio of error of closure of this survey is no greater than 1/5000.

Fred N. White
Fred N. White, P.E. & R.L.S.

LEGEND

- Set Iron
- Found Iron
- x — Fence Line
- R Recorded Distance
- M Measured Distance
- D Deeded Distance

FOR

William L. Brittain
3896 Rowley Road
Williamston, Michigan

FRED WHITE ENGINEERING COMPANY, INC.
2300 NORTH GRAND RIVER AVENUE
LANSING, MICHIGAN - 48906 PH: 321-7111

FIELD T.W. G.J.

DATE April 27, 1984

DRAWN J.W.


SURVEY NO. 843708

CHECKED F.N.W.

SHEET 1 OF 1



LEGAL DESCRIPTION: That part of the SE 1/4 of Section 33, T4N, R2E, Locke Township, Ingham County, Michigan, described as: Beginning at the center of Section 33, T4N, R2E; thence S87°35'25"E, 1344.00 feet on the E-W 1/4 line of said Section 33; thence S02°01'15"W, 179.93 feet; thence S87°35'25"E, 135.00 feet; thence N02°04'15"E, 179.93 feet to the E-W 1/4 line of said Section 33; thence S87°35'25"E, 1208.73 feet on said E-W 1/4 line to the E 1/4 corner of Section 33, T4N, R2E; thence S01°44'17"E, 1493.10 feet on the East line of said Section 33; thence S89°47'59"W, 2649.40 feet to the N-S 1/4 line of said Section 33; thence N02°52'37"W, 1617.82 feet on said N-S 1/4 line to the point of beginning. Contains 94.495 acres. Subject to Highway Easement in the Southeast quadrant of Highway M-52 and Rowley Road as recorded in Liber 49MR, Page 183, also right of way for Rowley Road, and other easements of record.

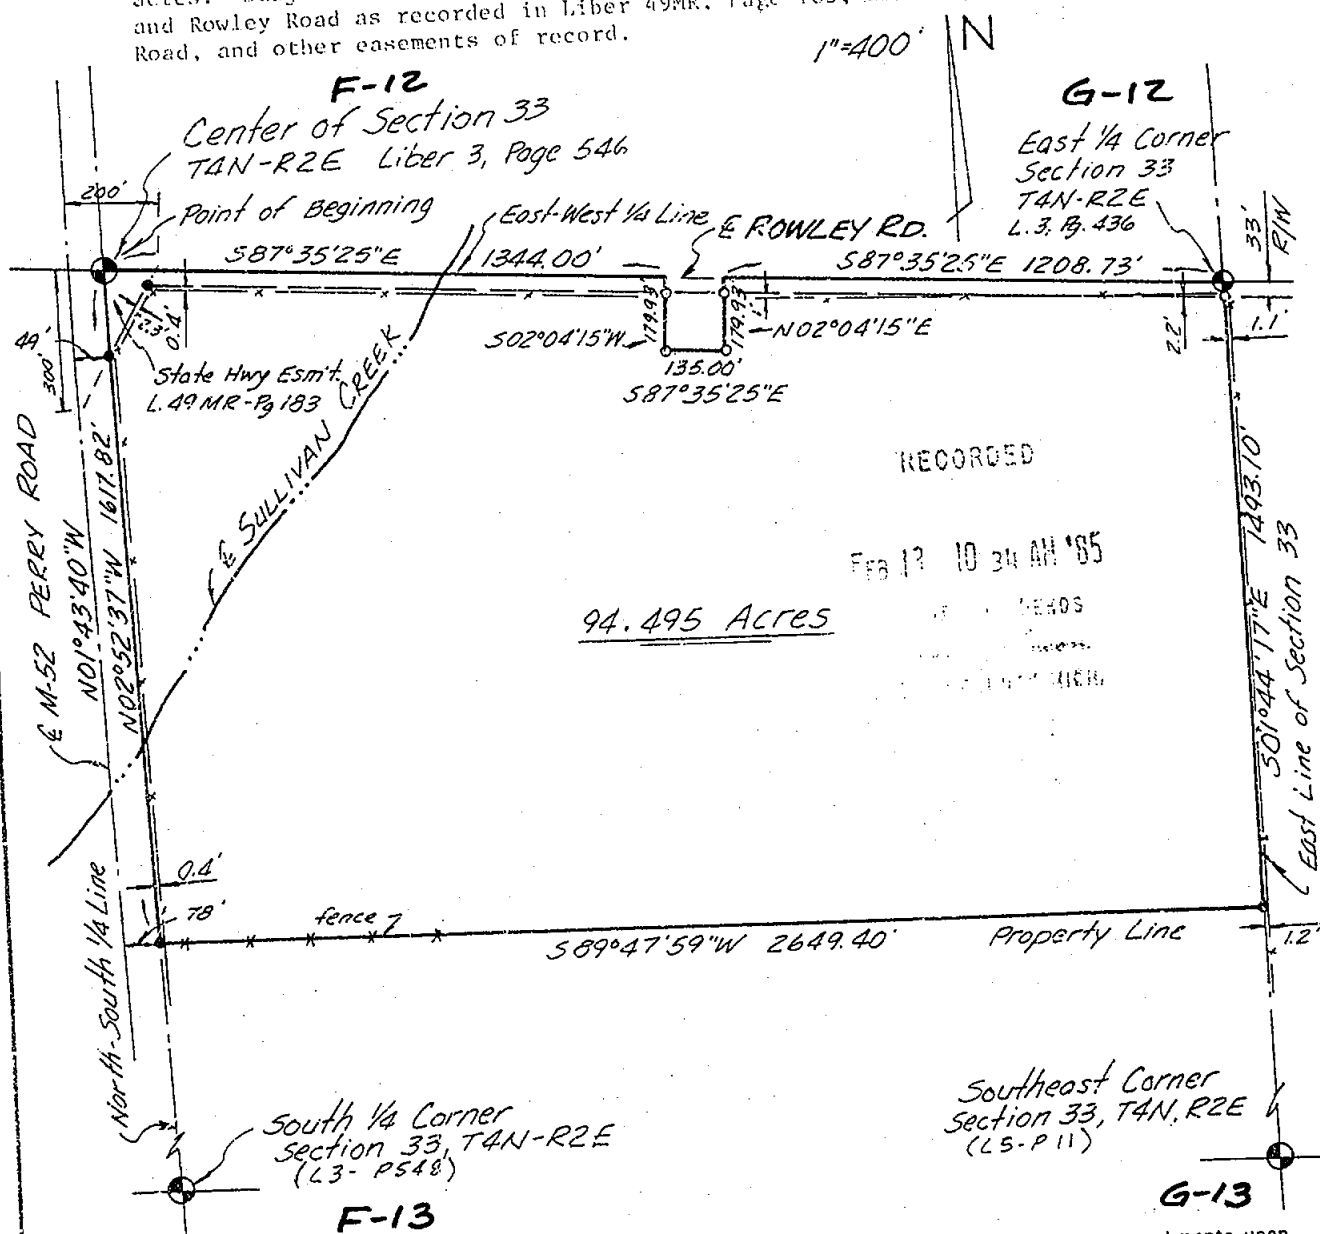

We further certify that we have fully complied with the requirements of Section 3, Public Act 132 of 1970, and that the ratio of error of closure of this survey is no greater than 1/5000.

Fred N. White
Fred N. White, P.E. & R.I.S.

LEGEND

- o Set Iron
- Found Iron

- - - Fence Line

- R Recorded Distance
- M Measured Distance
- D Deeded Distance

2845

FOR

Percy L. Alverson
114 S. Second Street
Fowlerville, Michigan

FRED WHITE ENGINEERING COMPANY, INC.
2300 NORTH GRAND RIVER AVENUE
LANSING, MICHIGAN - 48906

PH: 321-7111

FIELD F.S.

DATE August 15, 1924

DRAWN J.L.W.

SURVEY NO. 844259

CHECKED F.N.W.

SHEET 1 OF 1

A circular seal with a double-lined border. The outer ring contains the text "STATE OF MICHIGAN" at the top and "REGISTERED LAND SURVEYOR" at the bottom, separated by stars. The center of the seal contains the text "FRED N. WHITE", "LAND SURVEYOR", "No.", and "12034".

CERTIFICATE OF SURVEY


LIBER 4 pg 977

LEGAL DESCRIPTION: That part of the NE 1/4 of Section 33, T4N, R2E, Locke Township, Ingham County, Michigan, described as: Commencing at the center of Section 33, T4N, R2E; thence N02°45'08"W, 652.17 feet on the N-S 1/4 line of said Section 33 to the NW Corner of the Locke Township Cemetery; thence S87°37'48"E, 677.18 feet on the North line of said cemetery to the point of beginning of the following described parcel: Thence continuing S87°37'48"E, 480.45 feet to a point 20 feet West of the center of a drainage ditch; thence S25°56'08"W, 310.20 feet on a traverse line along the West side of said drain and S02°43'35"E, 9.00 feet to the center of said drain and the Southeast Corner of this parcel: thence N87°33'48"W, 331.11 feet; thence N02°43'53"W, 294.07 feet to the point of beginning. This parcel contains 2.8 acres and includes land lying East of the traverse line to the center of the drainage ditch.

RECORDED

FEB 13 10 35 AM '85

LIBER 4 pg 977
FEB 13 10 35 AM '85
FRED N. WHITE, P.E. & R.L.S.

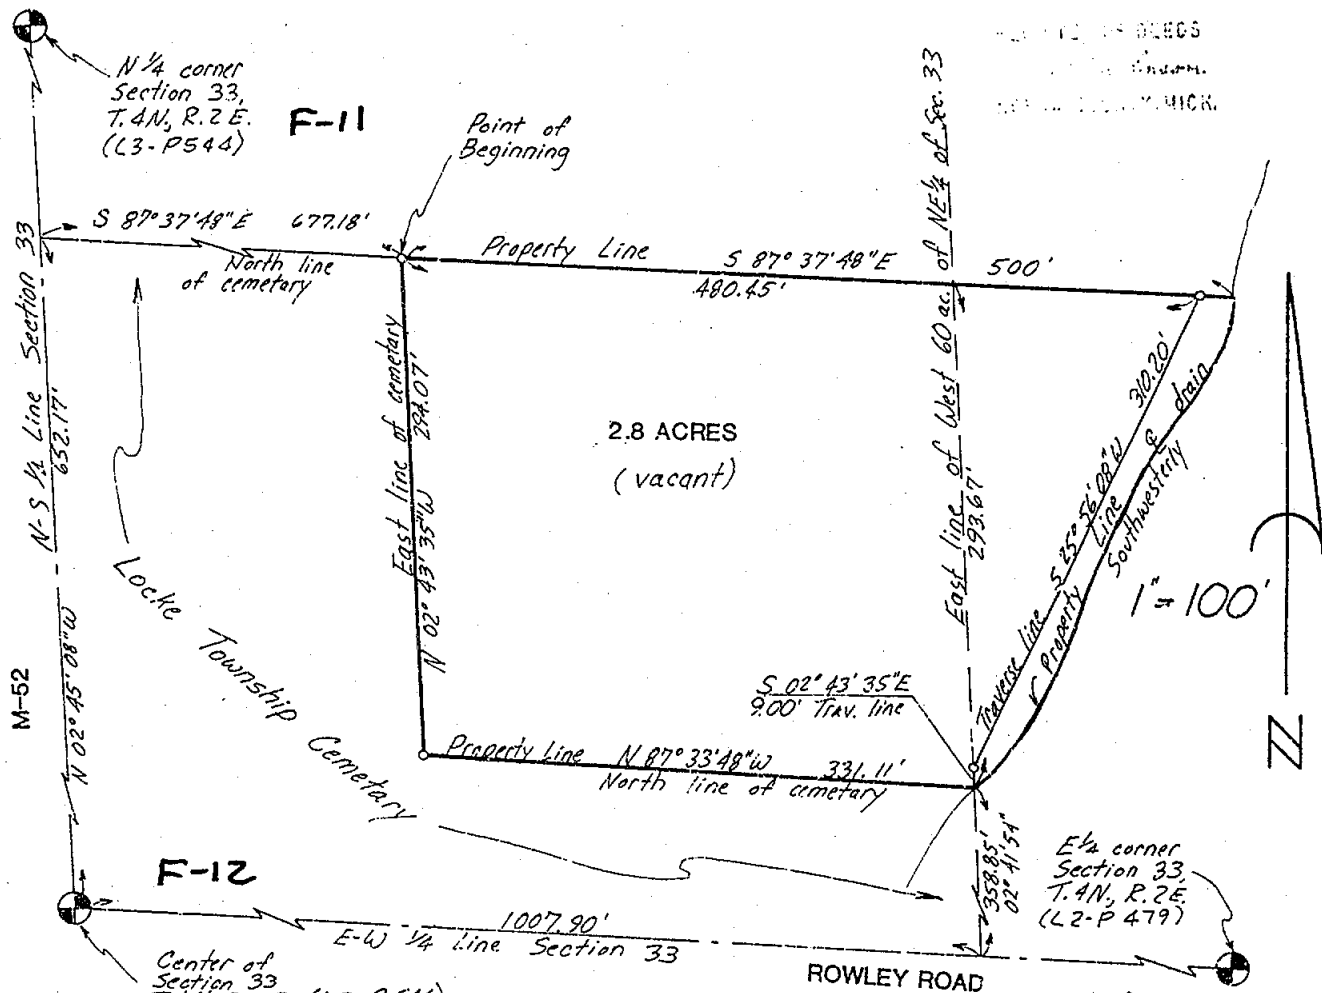

We hereby certify that we have surveyed the property herein described, and that there are no visible encroachments upon the above described property, except as shown hereon.

We further certify that we have fully complied with the requirements of Section 3, Public Act 132 of 1970, and that the ratio of error of closure of this survey is no greater than 1/5000.

Fred N. White
Fred N. White, P.E. & R.L.S.

LEGEND	FOR	
	Locke Township 2655 Rowley Road Williamston, Michigan	
○ Set Iron	FRED WHITE ENGINEERING COMPANY, INC. 2300 NORTH GRAND RIVER AVENUE LANSING, MICHIGAN - 48906 PH: 321-7111	
● Found Iron		
--- Fence Line	DATE September 10, 1984	
R Recorded Distance		
M Measured Distance	SURVEY NO. 844283	
D Deeded Distance		
2849	FIELD F.S.	SHEET 1 OF 1
	DRAWN J.T.	
	CHECKED F.N.W.	



FOR: Roger Smith


CERTIFIED SURVEY MAP

UNIT

4-1077

LEGAL DESCRIPTION: That part of the SW 1/4 of Section 33, T4N, R2E, Locke Township, Ingham County, Michigan described as: Beginning at the West 1/4 corner of said Section 33; thence S87°35'25"E 463.00 feet along the E-W 1/4 line of said Section; thence S04°29'45"E 949.00 feet parallel with the West line of said Section; thence N87°35'25"W 463.00 feet parallel with said E-W 1/4 line to a point on said west section line; thence N04°29'45"W 949.00 feet along said west line to the point of beginning; containing 10.014 acres more or less; said parcel subject to the rights of the public in Dietz and Rowley Roads; said parcel subject to easements and restrictions of record.

I hereby certify to the parties named hereon that we have surveyed the above described parcel of land and that we have set 1/2" bars with identification caps at all corners of said parcel. I further certify that there are no encroachments of physical improvements either way across property lines and that this survey complies with the requirements of Public Act 132 of 1970 and was performed with an error of closure no greater than a ratio of 1 in 5000.

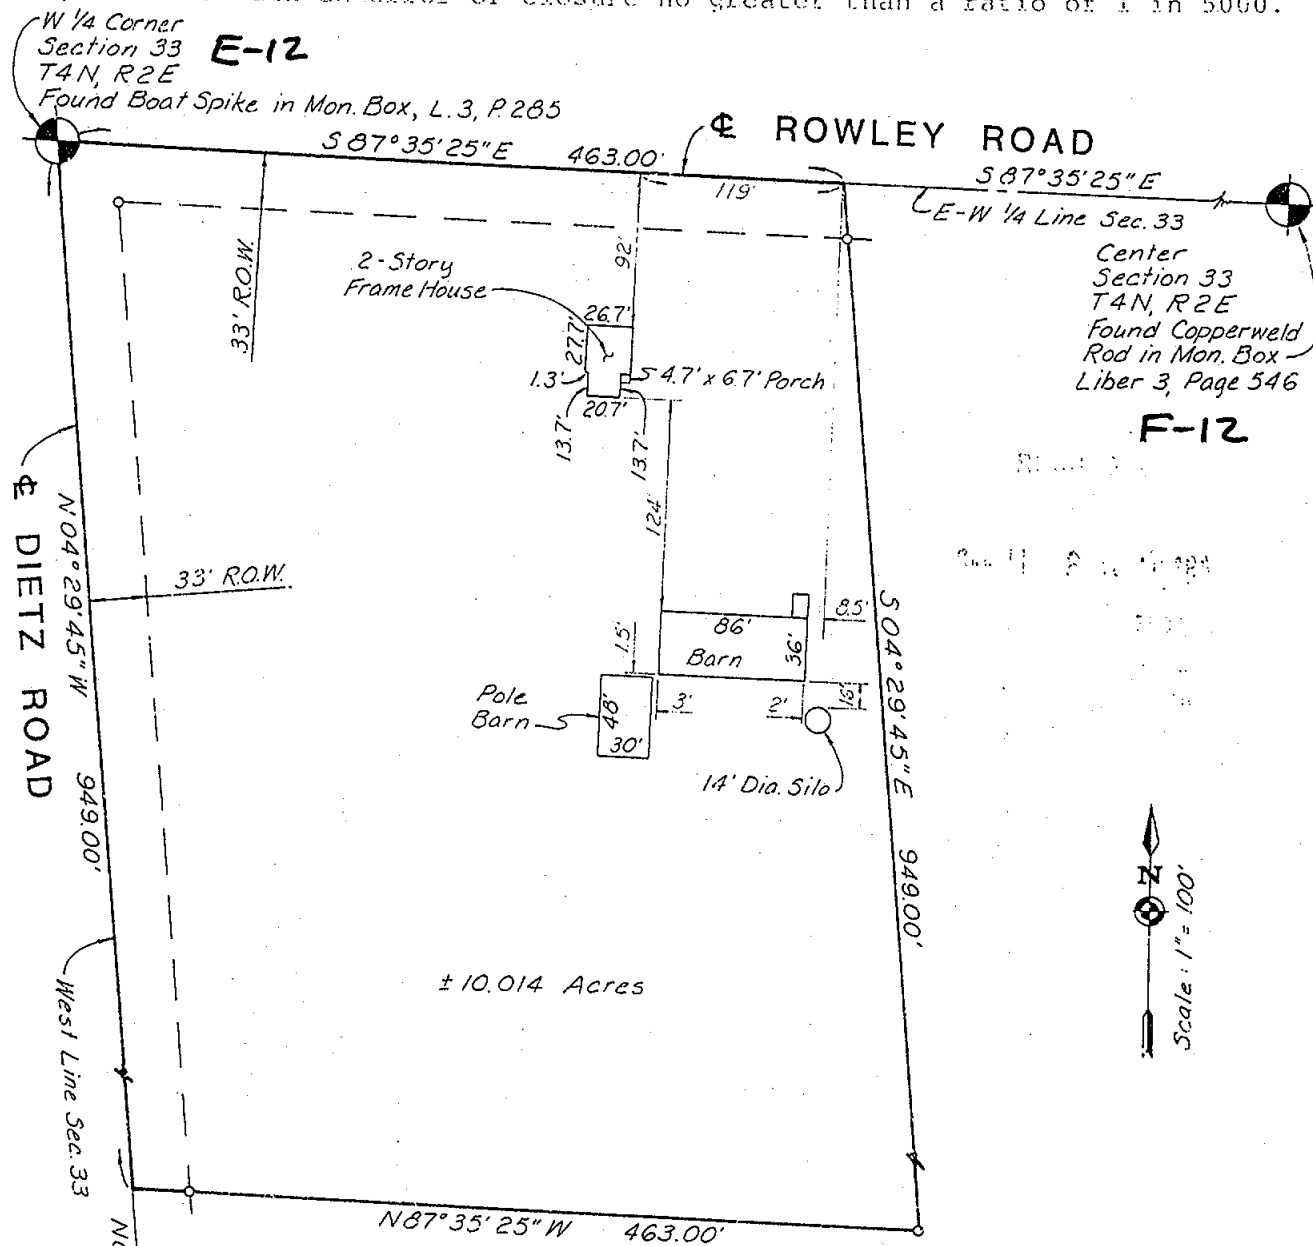

SW Corner
Section 33
T4N, R2E
Found Conc. Mon. Liber 6, Page 83

E-13

MARVIN F. FOUTY, P.C.
LAND SURVEYING & MAPPING
717 beech street
east lansing, michigan 48823
phone: 332-5354


2912

DATE 2-15-85

JOB NO. 458

SHEET 1 OF 1

REGISTERED LAND SURVEYOR NO. 18989

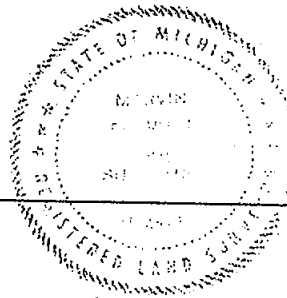

CERTIFIED SURVEY MAP

125 4 1082

FOR: Rowley Wesleyan Church, 3720 Rowley Road, Williamston, Michigan 48895

LEGAL DESCRIPTION: That part of the SW 1/4 of Section 33, T4N, R2E, Locke Township, Ingham County, Michigan described as: Beginning at a point on the E-W 1/4 line of said Section 33 distant N87°35'25"W 527.75 feet from the Center of said Section 33; thence S01°43'40"E 480.00 feet; thence N87°35'25"W 181.50 feet; thence N01°43'40"W 480.00 feet to a point on said E-W 1/4 line; thence S87°35'25"E 181.50 feet along said E-W 1/4 line to the point of beginning; containing 2.00 acres more or less; subject to the rights of the public in Rowley Road; said parcel also subject to easements and restrictions of record if any.


I hereby certify to the parties named hereon that we have surveyed the above described parcel of land and that we have found or set permanent markers at all corners of said parcel. I further certify that this survey complies with the requirements of Public Act 132 of 1970 and was performed with an error of closure no greater than a ratio of 1 in 5000.

Witnesses to Section Corners

West 1/4 Cor. Sec. 33, T4N, R2E,
1/2" bar in monument box
PK Nail SW side 36" Maple N55°W 58.80'
PK Nail N. side 24" Maple S80°W 85.00'
Center 4" Steel Post S45°E 44.30' GONE

Center Section 33, T4N, R2E,
1/2" bar in monument box:
Tag in 24" Maple S88°W 30.58'
Tag in 48" Maple S02°W 8.50'
Tag in 12" Maple S40°W 58.45'

Scale: 1" = 100'

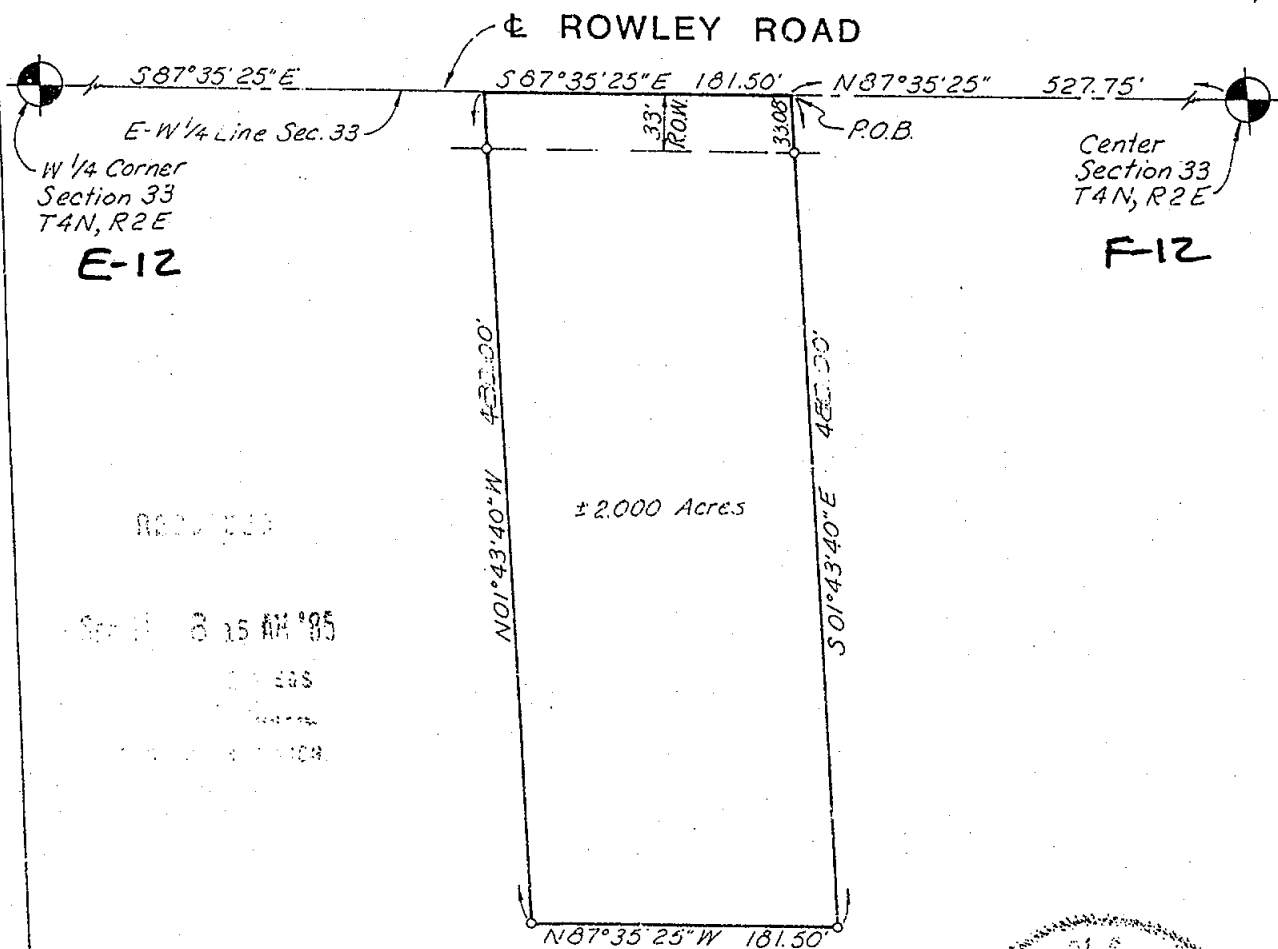


MARVIN F. FOUTY, P.C.
LAND SURVEYING & MAPPING
717 beech street
east lansing, michigan 48823
phone: 332-5354

DATE 7-9-84

JOB NO. 438

SHEET 1 OF 1

REGISTERED LAND SURVEYOR NO. 18989

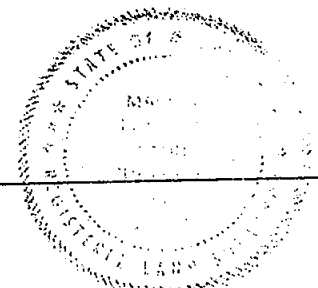


CERTIFICATE OF SURVEY

LIBER

5 1

LEGAL DESCRIPTION: That part of the SE 1/4 of Section 33, T4N, R2E, Locke Township, Ingham County, Michigan, described as: Beginning on the E-W 1/4 line of said Section 33 at a point 1344.0 feet N87°35'25"W of the E 1/4 corner of Section 33, T4N, R2E; said point being the NE corner of the W 1/2 of the SE 1/4 of Section 33; thence S02°18'27"E, 570.00 feet; thence N87°35'25"W, 768.21 feet; thence N02°18'27"W, 570.00 feet to a point on the E-W 1/4 line which is 575.79 feet S87°35'25"E of the center of of Section 33, T4N, R2E; thence S87°35'25"E, 768.21 feet on the E-W 1/4 line of said Section 33 to the point of beginning. Contains 10.018 acres. Subject to right of way for Rowley Road and other easements and restrictions of record.

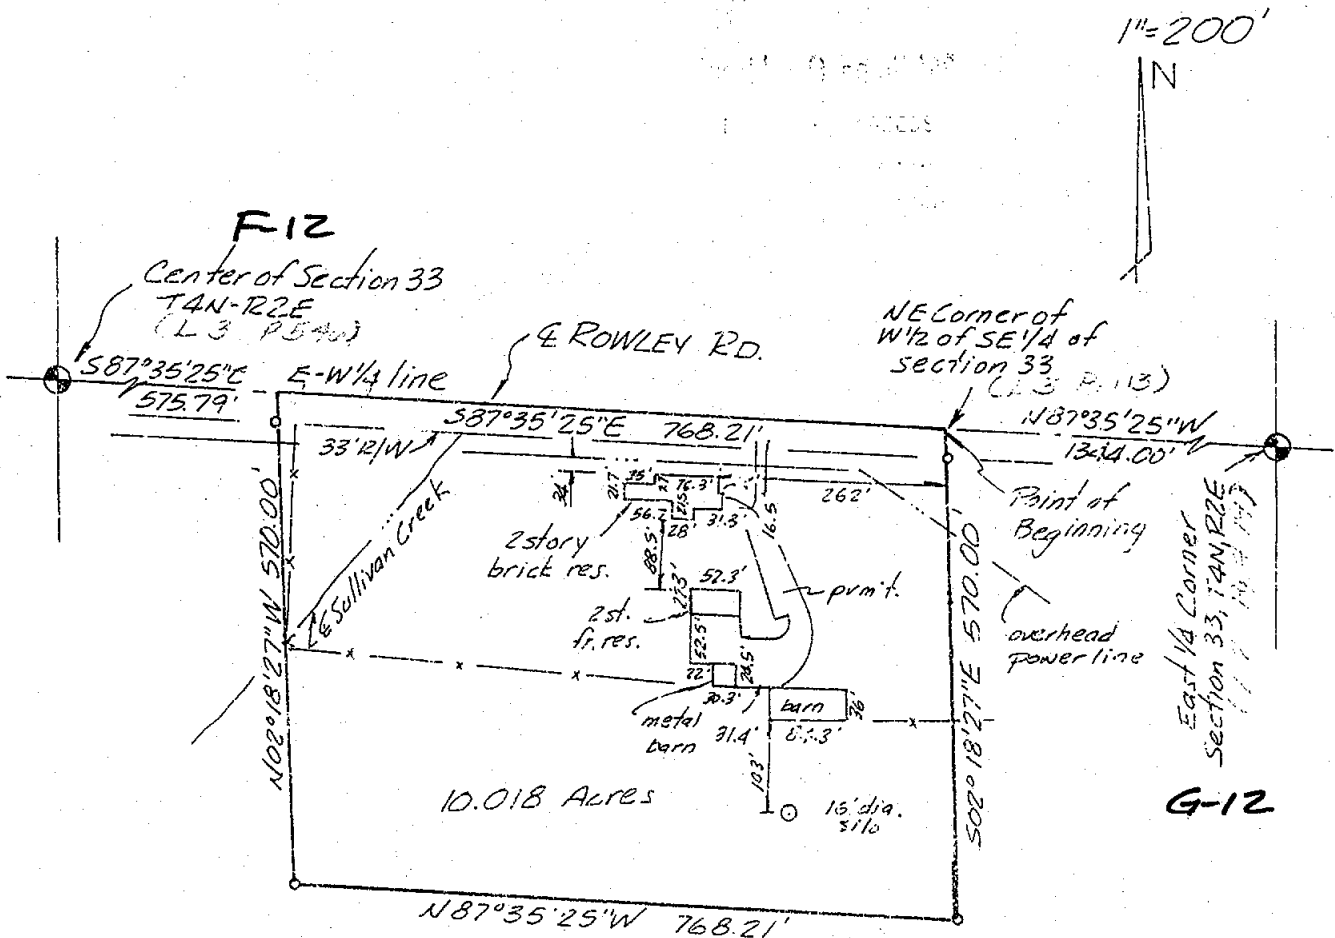

We hereby certify that we have surveyed the property herein described, and that there are no visible encroachments upon the above described property, except as shown hereon.

We further certify that we have fully complied with the requirements of Section 3, Public Act 132 of 1970, and that the ratio of error of closure of this survey is no greater than 1/5000.

Fred N. White

Fred N. White, R.L.S. #12034

LEGEND

- Set Iron
- Found Iron
- Fence Line
- R Recorded Distance
- M Measured Distance
- D Deeded Distance

3031

FOR

Percy L. Alverson
425 W. Grand River Avenue
Williamston, Michigan

FRED WHITE ENGINEERING COMPANY, INC.
2300 NORTH GRAND RIVER AVENUE
LANSING, MICHIGAN - 48906 PH: 321-7111

FIELD	F.S.	DATE	March 7, 1986
DRAWN	J.L.W.	SURVEY NO.	861123
CHECKED	F.N.W.	SHEET	1 OF 1



CERTIFICATE OF SURVEY

1988

5 552

LEGAL DESCRIPTION:

That part of the E 3/4 of the SE 1/4 of Section 32, T4N, R2E, Locke Township, Ingham County, Michigan, lying South of the Red Cedar River, further described as: Beginning at the SE corner of Section 32, T4N, R2E; thence S87°58'39"W, 1959.34 feet along the South line of Section 32 to the SW corner of the East 3/4 of the SE 1/4 of Section 32, thence N06°49'25"W, 418.46 feet, along the West line of the East 3/4 of the SE 1/4 of Section 32, to a point 30 feet more or less, S06°49'25"E from the water's edge of the Red Cedar River; thence along a traverse line of the Red Cedar River the following 8 courses: 1) N43°23'25"E, 428.46 feet; 2) N67°34'52"E, 329.82 feet; 3) N46°35'14"E, 120.46 feet; 4) S70°48'28"E, 395.21 feet; 5) S64°44'56"E, 293.49 feet; 6) S39°17'29"E, 166.23 feet; 7) S51°37'04"E, 420.70 feet; 8) S78°05'00"E, 230.67 feet to the East line of Section 32, thence S07°06'45"E, 175.00 feet along the East line of Section 32 to the point of beginning. Containing 27.513 acres within traversed area. Includes that part lying between the traverse line and the waters edge of the Red Cedar River.

Subject to right of way for Dietz Road and any other easements or restrictions of use or record.

Note: Bearings used were obtained from the E-W 1/4 line of Section 32, T4N, R2E, which has been assumed to bear East-West.

WITNESSES

South 1/4 corner Section 32, T4N, R2E

Set 1/2" iron and cap on line between SE corner of Section 32, T4N, R2E, and N 1/4 corner of Section 5, T3N, R2E, at GLO Proportionate distance. Corner falls on East-West Fence line.

- 1) Found 5/8" iron (N 1/4 corner Section 5, T3N, R2E) S88°W, 46.37 feet
- 2) Set Nail and Tag 30" Oak, N40°E, 23.10 feet
- 3) Set Nail and Tag 30" Oak, N40°W, 28.04 feet
- 4) Set Nail and Tag 20" Oak, North, 6.17 feet

RECORDED

Nov 23 1 25 PM '88

REGISTER OF DEEDS

INGHAM COUNTY, MICH.

We hereby certify that we have surveyed the property herein described, and that there are no visible encroachments upon the above described property, except as shown hereon.

We further certify that we have fully complied with the requirements of Section 3, Public Act 132 of 1970, and that the ratio of error of closure of this survey is no greater than 1/5000.

Douglas K. Richardson
Douglas K. Richardson, L.L.S. #31603

LEGEND o Set Iron • Found Iron --- Fence Line R Recorded Distance M Measured Distance D Deeded Distance 3367	FOR Nancy Collins 3435 N. Dietz Rd. Williamston, Michigan FRED WHITE ENGINEERING COMPANY, INC. 2300 NORTH GRAND RIVER AVENUE LANSING, MICHIGAN - 48906 PH: 321-7111 <table border="1" style="width: 100%;"> <tr> <td>FIELD R.H.</td> <td>DATE March 18, 1988</td> </tr> <tr> <td>DRAWN D.R.</td> <td>SURVEY NO. 882643</td> </tr> <tr> <td>CHECKED D.R.</td> <td>SHEET 1 OF 2</td> </tr> </table>	FIELD R.H.	DATE March 18, 1988	DRAWN D.R.	SURVEY NO. 882643	CHECKED D.R.	SHEET 1 OF 2	STATE OF MICHIGAN DOUGLAS K. RICHARDSON LAND SURVEYOR No. 31603 LICENSED LAND SURVEYOR
FIELD R.H.	DATE March 18, 1988							
DRAWN D.R.	SURVEY NO. 882643							
CHECKED D.R.	SHEET 1 OF 2							


1575

5-553



E-13


Douglas K. Richardson, S.L.S. #31603

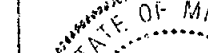LEGEND O Set Iron • Found Iron - - - Fence Line R Recorded Distance M Measured Distance D Deeded Distance		FOR Nancy Collins 3435 N. Dietz Rd. Williamston, Michigan	
FRED WHITE ENGINEERING COMPANY, INC. 2300 NORTH GRAND RIVER AVENUE LANSING, MICHIGAN - 48906 PH: 321-7111			
FIELD R.H.		DATE March 18, 1988	
DRAWN D.R.		SURVEY NO. 882642	
CHECKED D.R.		SHEET 2 OF 2	

FOR: Roger & Pamela, Smith **CERTIFIED SURVEY MAP**

LISEP

5 588

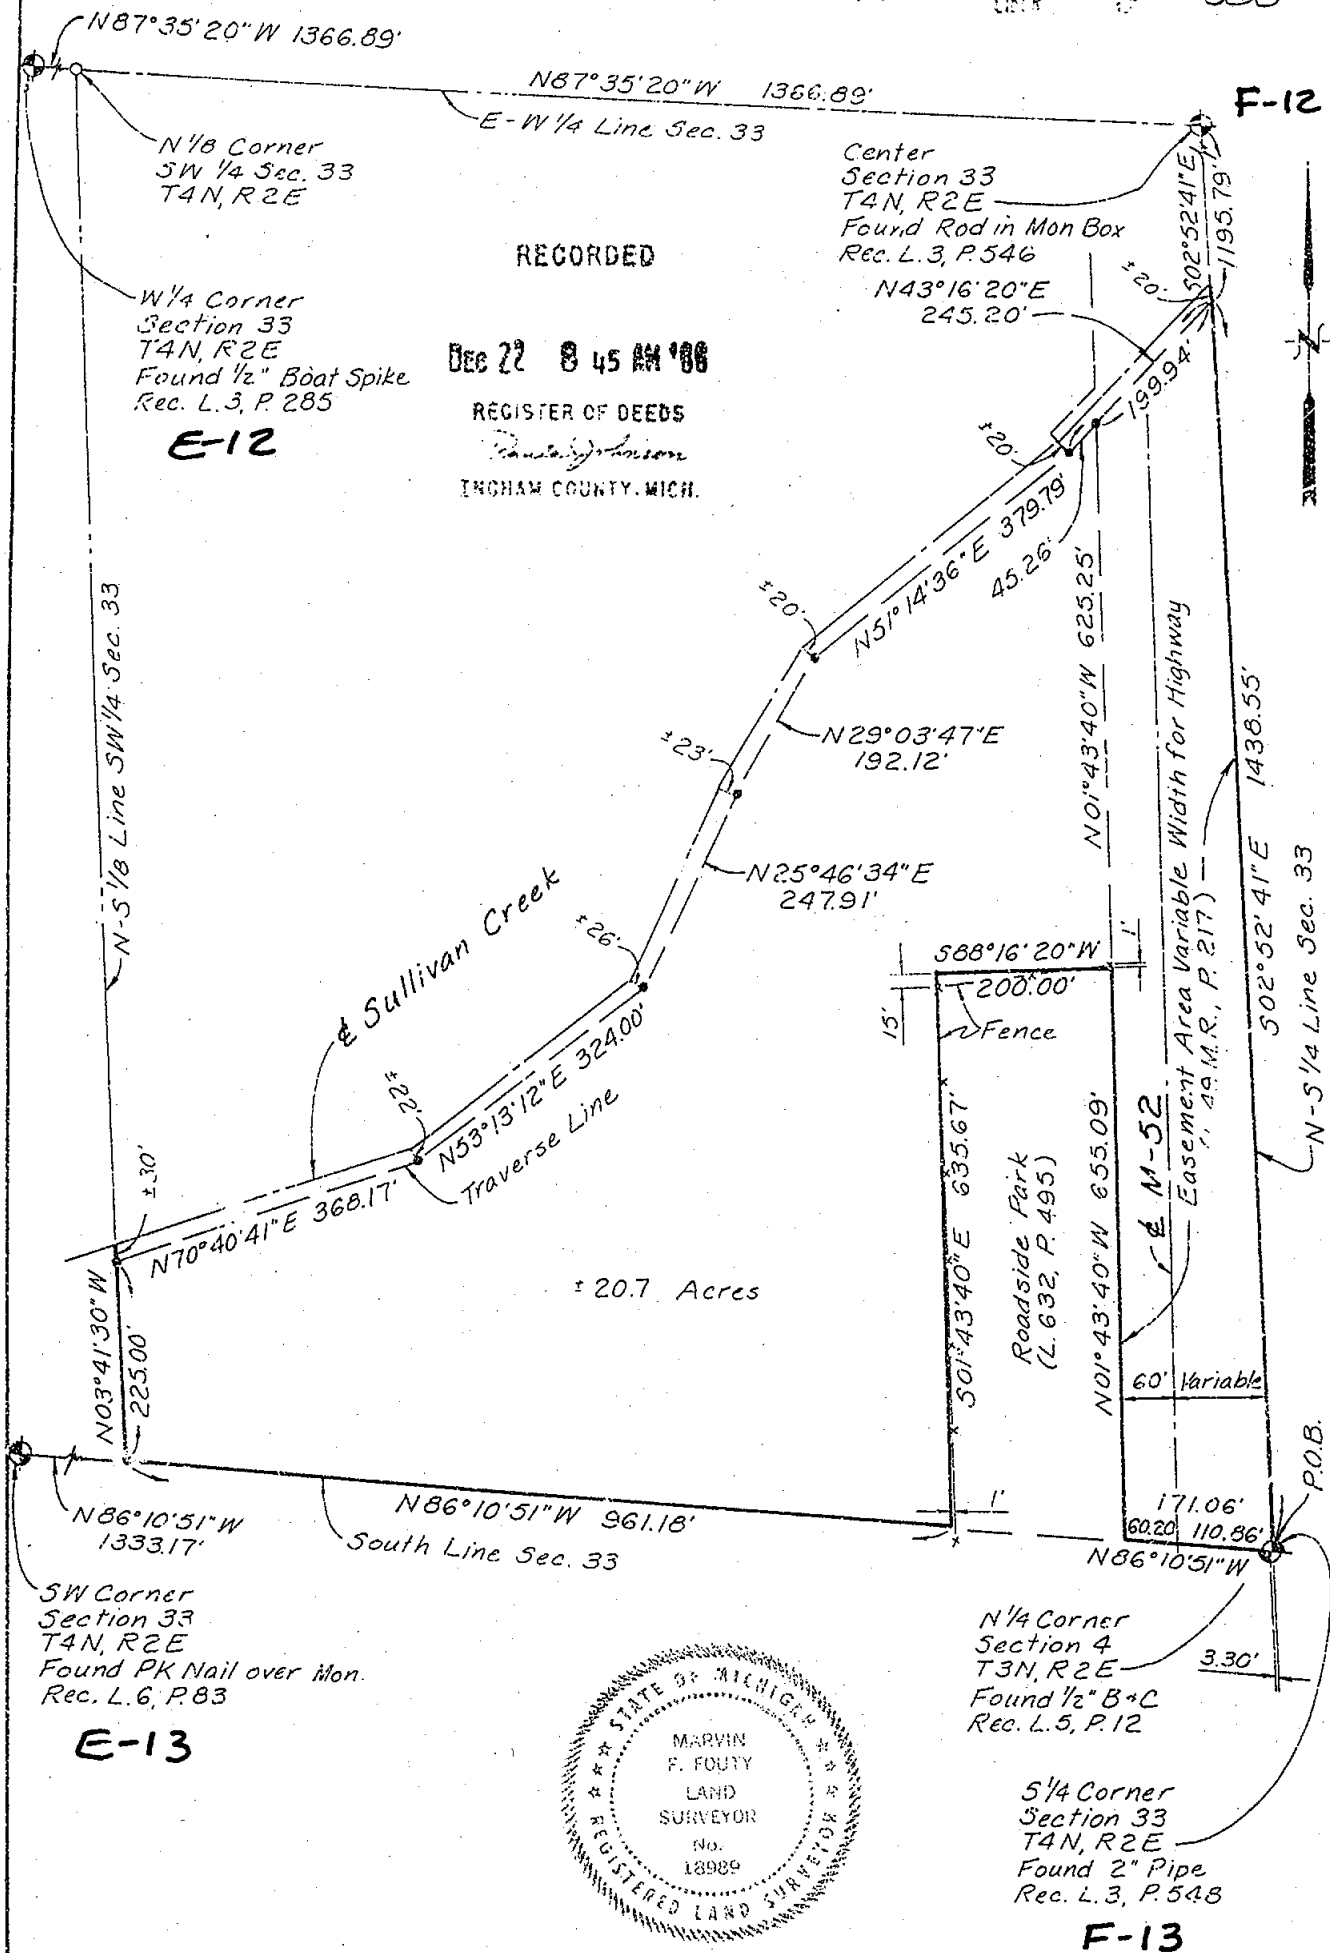

PROJ. NO. 601 DATE 11-19-87 SCALE: 1" = 200'
 FIELD BY: RH DRAWN BY: TCP SHEET 1 OF 2

Marvin F. Fouty
 REGISTERED LAND SURVEYOR NO. 18989

MARVIN F. FOUTY, P.C.
 LAND SURVEYING & MAPPING

1551 Haslett Road
 P.O. Box 707
 Haslett, Michigan 48840
 Phone: 517-339-1263

CERTIFIED SURVEY MAP

LPPF

5 589

FOR: Roger & Pamela Smith

LEGAL DESCRIPTION: That part of the East 1/2 of the SW 1/4 of Section 33, T4N, R2E, Locke Township, Ingham County, Michigan described as: Beginning at the South 1/4 corner of said Section 33; thence N86°10'51"W 171.06 feet along the South line of said Section 33 to a point on the West line of Highway M-52; thence N01°43'40"W 655.09 feet along said west line; thence S88°16'20"W 200.00 feet; thence S01°43'40"E 635.67 feet parallel with said West line to a point on said South Section line; thence N86°10'51"W 961.18 feet along said South line; thence N03°41'30"W 225.00 feet along the N-S 1/8 line of said SW 1/4 to a point on the bank of the Sullivan Creek, said point lying 30.0 feet more or less from the center of said Creek; thence on a traverse line along said bank N70°40'41"E 368.17 feet to a point which lies 22.0 feet from the center of said creek; thence N53°13'12"E 324.00 feet on a traverse line along said bank to a point which lies 26.0 feet from the center of said creek; thence N25°46'34"E 247.91 feet on a traverse line along said bank to a point which lies 23.0 feet from the center of said creek; thence N29°03'47"E 192.12 feet on a traverse line along said bank to a point which lies 20.0 feet more or less from the center of said creek; thence N51°14'36"E 379.79 feet on a traverse line along said bank to a point which lies 20.0 feet more or less from the center of said creek; thence N43°16'20"E 245.20 feet on a traverse line along said bank to a point on the N-S 1/4 line of said Section 33, said point lying 20.0 feet from the center of said creek; thence S02°52'41"E 1438.55 feet along said N-S 1/4 line to the point of beginning; said parcel containing 20.7 acres more or less including 4.99 acres of variable width easement area in Highway M-52 as recorded in Liber 49 of Miscellaneous Records, Page 217; said parcel also contains all that land lying between the above described traverse line along the bank of Sullivan Creek and the center of said creek; said parcel also subject to easements and restrictions of record.

I hereby certify to the parties named hereon that we have surveyed a parcel of land within the East 1/2 of the SW 1/4 of Section 33, T4N, R2E, Locke Township, Ingham County, Michigan and that we have set 1/2" bars with identification caps at all corners of said parcel. I further certify that this survey complies with the requirements of Public Act 132 of 1970 and was performed with an error of closure no greater than a ratio of 1 in 5000.



3394

PROJ. NO. 601 DATE 11-19-87 SCALE: " =
 FIELD BY: RH DRAWN BY: TCP SHEET 2 OF 2

Marvin F. Fouty
 REGISTERED LAND SURVEYOR NO. 18989

MARVIN F. FOUTY, P.C.
 LAND SURVEYING & MAPPING


1551 Haslett Road
 P.O. Box 707
 Haslett, Michigan 48840
 Phone: 517-339-1263

Dec. 3 8 95

NOTE: Bearings established from & of H-52, (See refl. #1)

RECORDED

Nov 19 9 11 AM '77
REGISTER OF DEEDS
Ingham County, Mich.

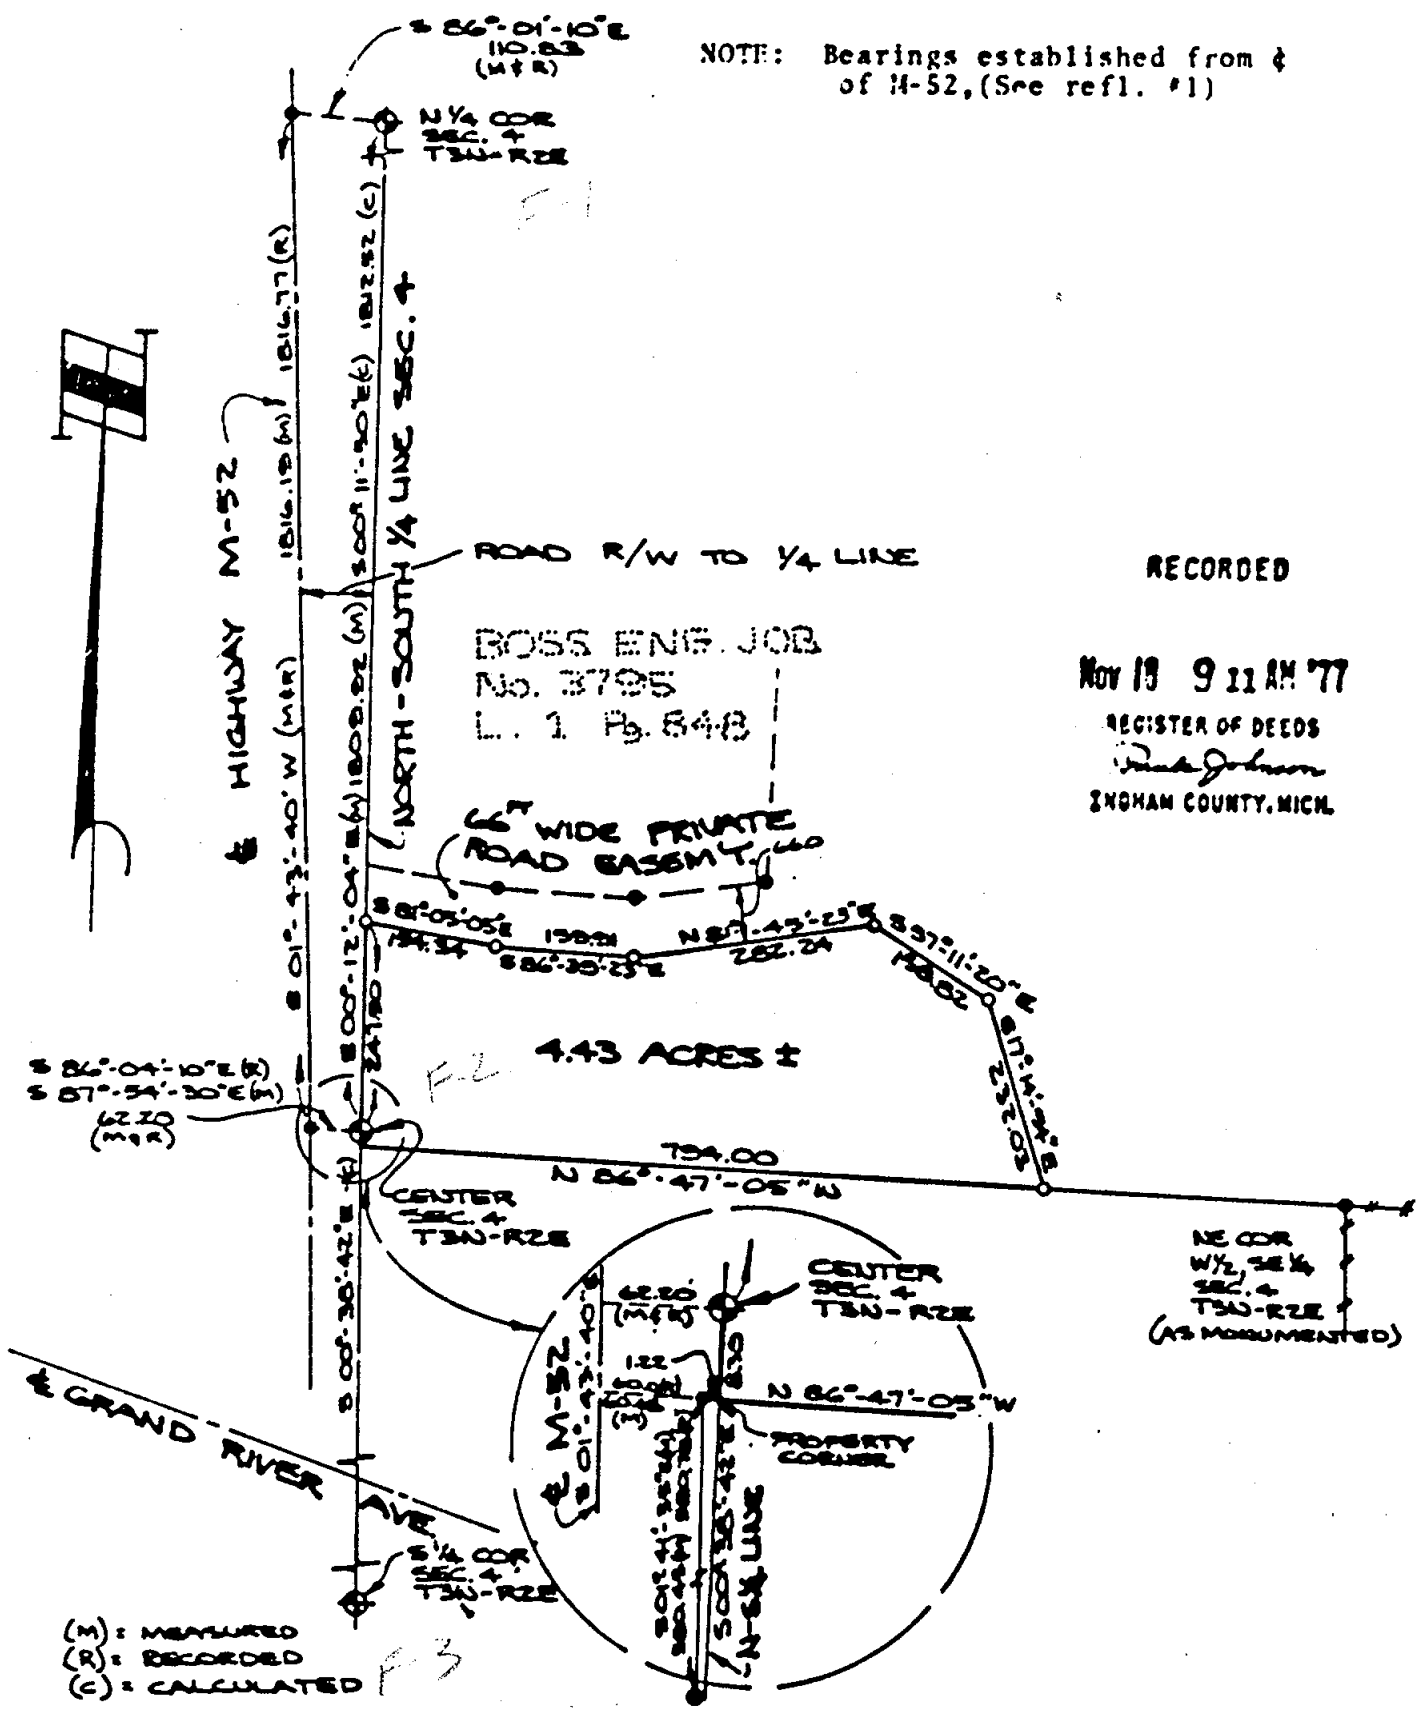


(M) : MEASURED
(R) : RECORDED
(C) : CALCULATED

I HEREBY CERTIFY THAT I HAVE SURVEYED THE ABOVE DESCRIBED PROPERTY AND THAT SAID SURVEY FULLY COMPLIES WITH THE REQUIREMENTS OF PUBLIC ACT NUMBER 132-1970.

Gary R. Docs
REGISTERED LAND SURVEYOR
NO. 17022

CLIENT EVANS
CLOSURE ERROR 1/
DESCRIPTION A PART OF THE SW 1/4 OF THE NE 1/4 AND PART OF NW 1/4 OF THE SE 1/4
SECTION 4 T3N-R2E
TOWNSHIP LEBOY

BOSS ENGINEERING COMPANY
CIVIL ENGINEERS - LAND SURVEYORS
3121 E. GRAND RIVER, HOWELL, MICHIGAN
(517) 546-4836 48843
908 S BRIDGE ST. CHARLEVOIX, MICHIGAN
(516) 947-2872 48720

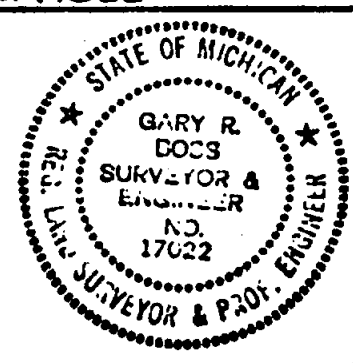

LEGEND
1615
• • IRON SET
• • IRON FOUND
• • RAIL SET
• • MONUMENT FOUND
+ • FENCE

SCALE: 1" = 200'
JOB NO. 8703
DATE: 10-7-77
SHEET 1 OF 2
DR. BY: *B*
CHKD BY: *SRM*

7

3 K 656 CERTIFICATE OF SURVEY

RECORDED

Walter G. Draper
3320 East Grand River Road
Williamston, Michigan 48895


SHEET 1 OF 2

Dec 4 11 27 AM '78

SURVEY OF PROPERTY LEGALLY DESCRIBED AS: See Sheet 2 of 2 for Legal Description.

REGISTER OF DEEDS

Paul Johnson
INGHAM COUNTY, MICH.

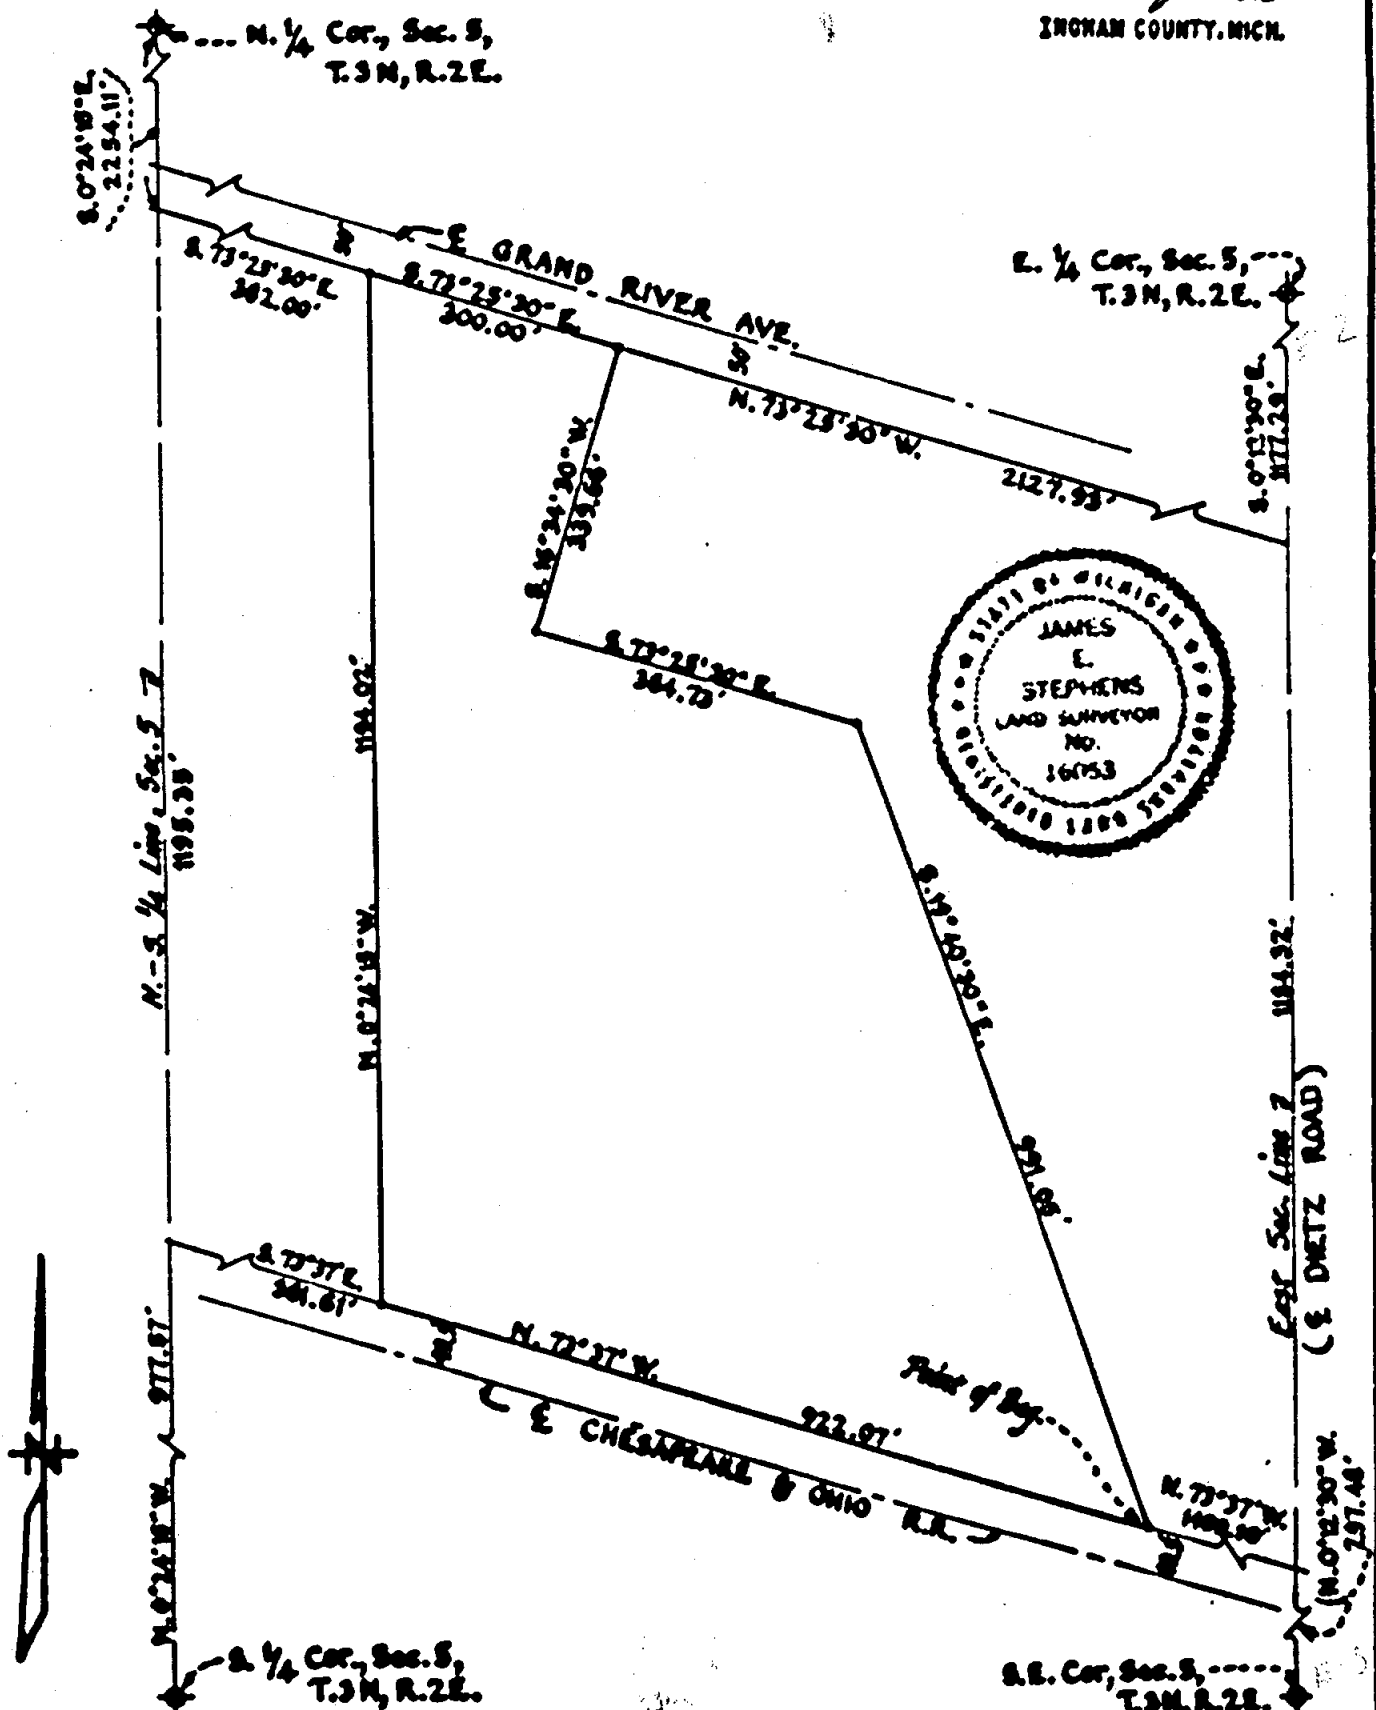

SCALE: 1"=100' This survey complies with the requirements of Section 3, P.A. 132 of 1970. THE UNDERSIGNED REGISTERED LAND SURVEYOR HEREBY CERTIFIES THAT A SURVEY WAS MADE UNDER HIS SUPERVISION OF THE PROPERTY SHOWN ON ADJACENT PLAT, AND THAT THE ABOVE SKETCH INDICATES THE DIMENSIONS AND ENCROACHMENTS OF SAID PROPERTY.

STEPHENS & ASSOCIATES, INC.
4075 CHESAPEAKE ROAD - P.O. BOX 304
CHESAPEAKE, MICHIGAN 48824 - PHONE (810) 540-1778

James E. Stephens
REGISTRATION NO. 16053
DATE: Dec 23, 1978 EXPIRATION NO. 1-18-1988

13

A part of the SW 1/4 of the NE 1/4 and a part of the NW 1/4 of the SE 1/4 of Section 4 T3N-R2E, Leroy Township, Ingham County, Michigan, described as follows: Commencing at the N 1/4 corner of said Section 4; thence S 00° 12' 04" E along the North-South 1/4 line of said Section, 1809.92 feet to the center of said Section 4 and the Point of Beginning of the parcel to be described; thence N 00° 12' 04" W along the North-South 1/4 line of said Section, 247.50 feet; thence S 81° 05' 05" E 154.34 feet; thence S 86° 39' 23" E 159.91 feet; thence N 81° 45' 23" E 282.24 feet; thence S 57° 11' 20" E 158.82 feet; thence S 17° 14' 54" E 232.03 feet; thence N 86° 47' 05" W 794.00 feet; thence N 00° 38' 42" E along said 1/4 line, 8.39 feet to the Point of Beginning, containing 4.43 acres more or less.

Reference: 1) Survey by Boss Engineering Co., Job #3795, recorded in Liber 1 pages 848-849, Livingston County Records.

2) Survey of M-52 by MSHD; Project No. 35-50 and 39-51, sheet No. 140, Ingham Co.

Witness:

S 1/4 corner, Sec. 4 Leroy Township,
Iron Pd.

East 38.34' Nail W/S 24" Oak
N45°W 28.31' Nail E/S 20" Oak
N17°W 30.00' Nail W/S 10" Poplar

Center Sec. 4 Leroy Township,
1-1/2" Axleshaft

S. end 12" CMP N25°W 76.43'
N. end 12" CMP S45°W 47.44'
Propl Iron (Tag #3276) South 8.42'
Railroad spike in & M-52 West 62.20'

Liber 3 page 542, Ingham Co. Records.

N 1/4 Corner, Sec. 4 Leroy Township,
2" Pipe over Stone

18" Maple S30°E 4.08'
10" Maple S40°W 50.68'
40" Maple North 2.80'
28" Maple N65°W 31.46'
Beatspike in & M-52 (sta 141+39.56)
West 110.86'

Liber 3 page 548, Ingham Co. Records.


NE Cor, W 1/2 SE 1/4 Sec. 4 Leroy Township,
2" Pipe

S85°E 16.58' Nail W/S 30" Oak
N81°W 37.80' Nail E/S 4" Tree
S60°W 37.50' Nail E/S 10" Oak

I HEREBY CERTIFY THAT I HAVE SURVEYED THE ABOVE DESCRIBED PROPERTY AND THAT SAID SURVEY FULLY COMPLIES WITH THE REQUIREMENTS OF PUBLIC ACT NUMBER 132-1970.

Gary R. Boss
REGISTERED LAND SURVEYOR
NO. 17022

CLIENT	Evans	BOSS ENGINEERING COMPANY CIVIL ENGINEERS - LAND SURVEYORS	
CLOSURE ERROR 1/			
DESCRIPTION	A part of the SW 1/4 of the NE 1/4 and part of NW 1/4 of SE 1/4	3121 E. GRAND RIVER, HOWELL, MICHIGAN (517) 846-4036 48843	
SECTION	4 T. 3N-R. 2E	906 S. BRIDGE ST. CHARLEVOIX, MICHIGAN (616) 847-2872 48720	
TOWNSHIP	Leroy	SCALE: 1"=200'	SHEET 2 OF 2
LEGEND		JOB NO. 8703	DR. BY: RB
• • IRON SET 1615		DATE: 10-7-77	CHECK BY: <i>SRM</i>
• • IRON FOUND			
• • NAIL SET			
• • MONUMENT FOUND			
• • FENCE			

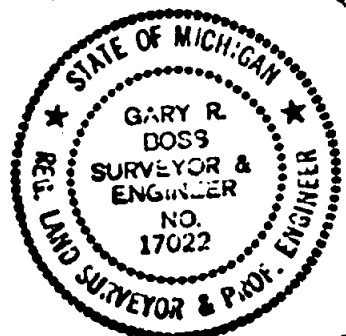

8