



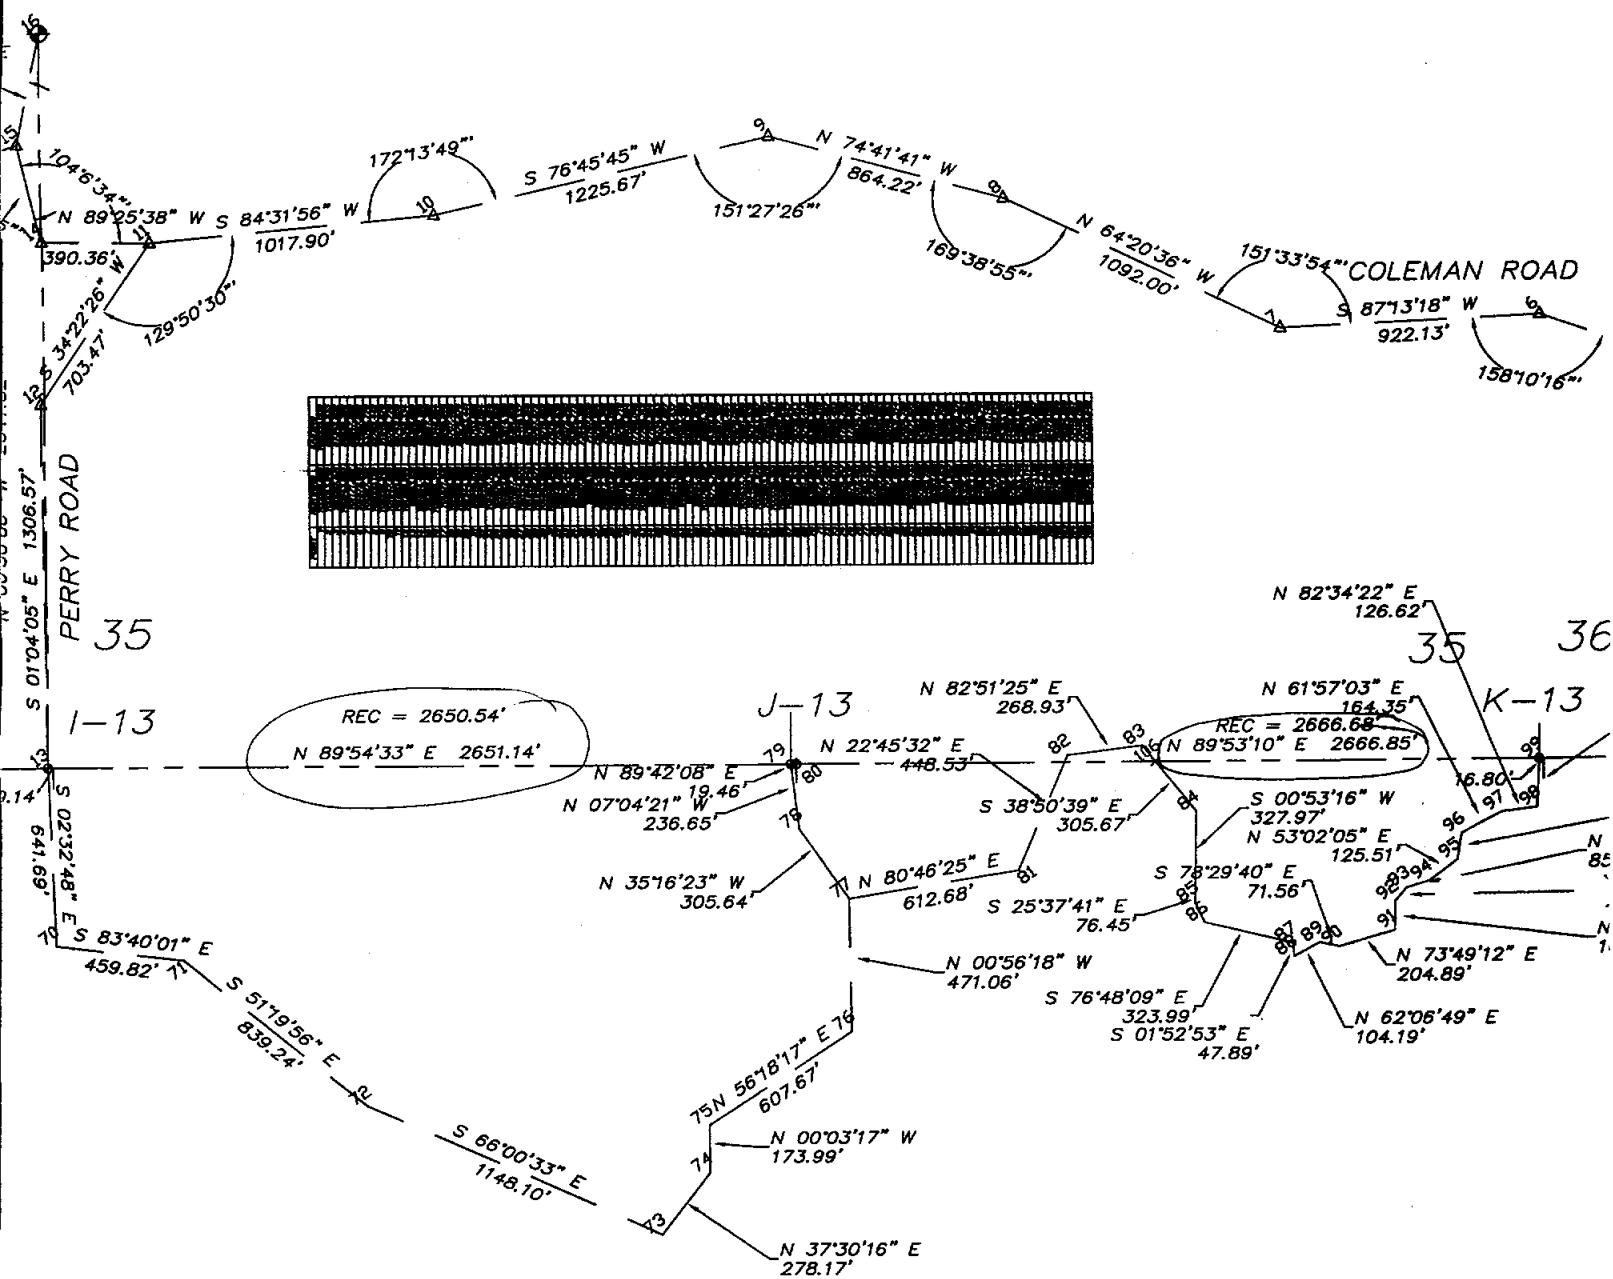

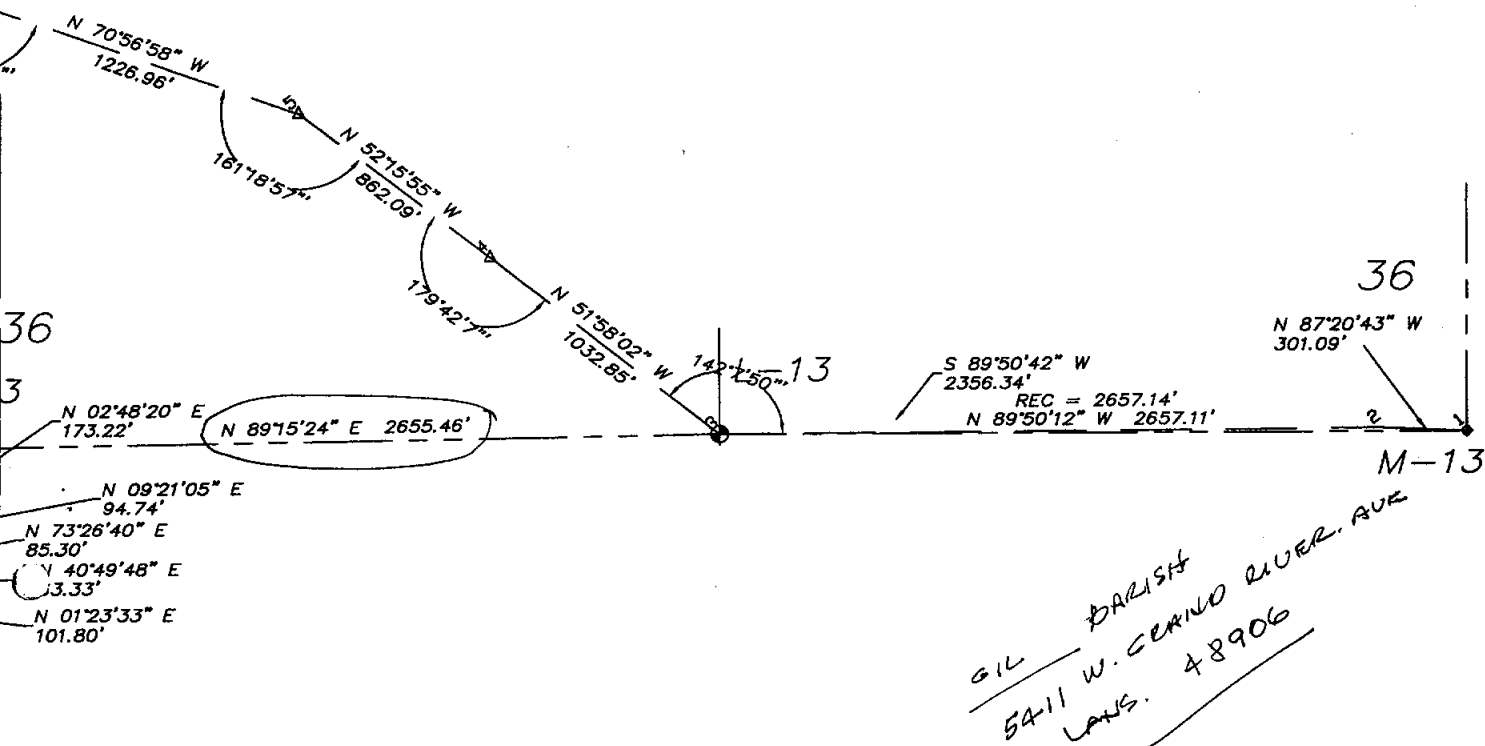

LEGEND

○ SET IRON AS NOTED

● FOUND IRON AS NOTED

x—x FENCE LINE

R= RECORDED DISTANCE

M= MEASURED DISTANCE

D= DEEDED DISTANCE

CLIENT: CLINTON COUNTY REMONUMENTATION




Sundberg, Carlson
And Associates, Inc.

Engineering - Architecture - Surveying - Planning
Environmental Services - Computer Services

15851 S. US-27
BLD 80
LANSING, MICHIGAN 48906

PH (517) 485-2803 - FAX (517) 485-2885
E-MAIL SCALANSING@ACD.NET

SCALE:	DRAWN BY:	LAST REVISION:	FILE NUMBER
1"=500'	A.S.P.		
CAD FILE	SHEET No.	DATE:	
99063	1 OF 3	06/24/99	

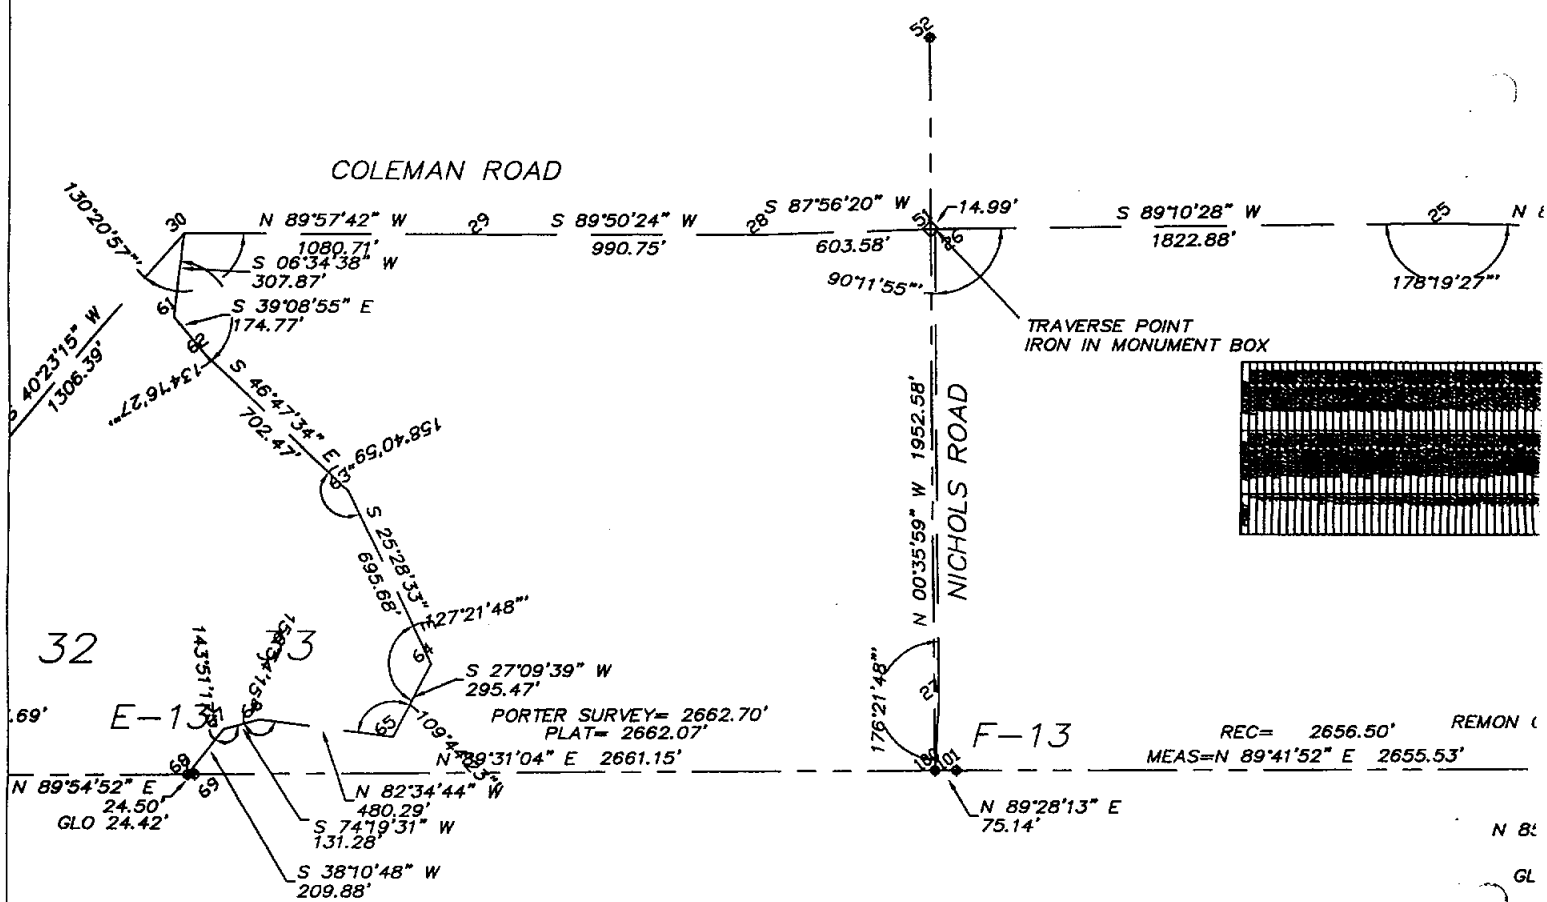

I-13
SE CORNER SECTION ~~34~~

TSN. R1011

FOUND 1 1/2" PIPE BURIED 3"

NAIL & TAG #13039 IN S. SIDE

32" RED OAK - N 76°E - 31.66'

FACE 2" DIAMETER STEEL FENCE

ALPHA ROSS - S 85°E - 36.70'

FACE 2" DIAMETER STEEL FENCE

ANCHOR POINT - S 50°E - 19.18'

NAIL & TAG #25832 IN S. SIDE

UTILITY POLE - S 77°E 33.65'

NAIL & TAG #15039 IN NE SIDE

28" WALNUT - N 27°W - 41.64'

7/29/99 Dug up 1 1/2" pipe

14" LOU & 1/2" ROD - SEE

STANDARD CURTAIN COUNTRY
MONUMENT AND MONUMENT

Box

(Clinton County)

29.6'
53.15'
14.13' → 25.6' 1" Iron pipe
18" Walnut N.W. 25.73'
SW.cor.house N.E. 111.02'
24" Walnut N.E. 98.26' → 22.77'

Axle shaft
27" Elm N.W. 44.21'
23" Elm N.N.W. 59.82'
9" Elm W. 39.73'

1" Iron
24" Walnut E.N.E. 75.5'
SW.cor.house N.E. 93.2'
18" Walnut W.N.W. 46.37'

Iron, stone, brick (1936)
5" Oak N.E. 31.3'
22" Walnut N.W. 42.0'
3" Walnut S.W. 61.6'

shaft
r. W. 87.08'
N.W. 13.35'
E. 28.70'

Axle Shaft
5" Iron pipe E. 15.0'
14" Poplar E.S.E. 70.14'
16" Oak S. 4.35'

71)
N.E. 73.01'
W. 47.70'
N.W. 100.57'

1/2" Iron (1971)
12" Apple N.N.E. 40.23'
P.P. E.S.E. 83.95'
I.P. W.N.W. 68.72'

544.5' 1/2" Iron bar
SW.cor. house N.E. 95.8'
NW.cor. house S.E. 70.5'

1-1/4" Iron, stone
Anch. post W. 24.1'
5" Elm W.N.W. 39.3'
4" Elm N.N.E. 79.1'
19" Elm S.W. 45.2'