


SHERWOOD HILLS SUBDIVISION

PART OF THE SE ¼ OF SECTION 24,
TOWN 4 NORTH, RANGE 1 WEST,
MERIDIAN TWP, INGHAM COUNTY,
MICHIGAN

DESCRIPTION
The land embraced in the unrecorded plat of Sherwood Hills Subdivision, part of the SE ¼ of Section 24, Town 4 North, Range 1 West, Meridian Township, Ingham County, Michigan is described as follows:
Commencing in the east line of Section 24 at a point 1200 feet south of the E ¼ part of Section 24, Town 4 North, Range 1 West, Meridian Twp., Ingham County, Michigan, Thence West 1500.0 ft., Thence S 0° 14' W 240.0 ft., Thence West 190.0 ft., Thence S 0° 14' W 120.0 ft., Thence East 140.0 ft., Thence S 0° 14' W 346.95 ft., Thence East 145.77 ft., Thence N 13° 02' E 416.3 ft., Thence N 0° 14' E 300.0 ft. to the point of beginning

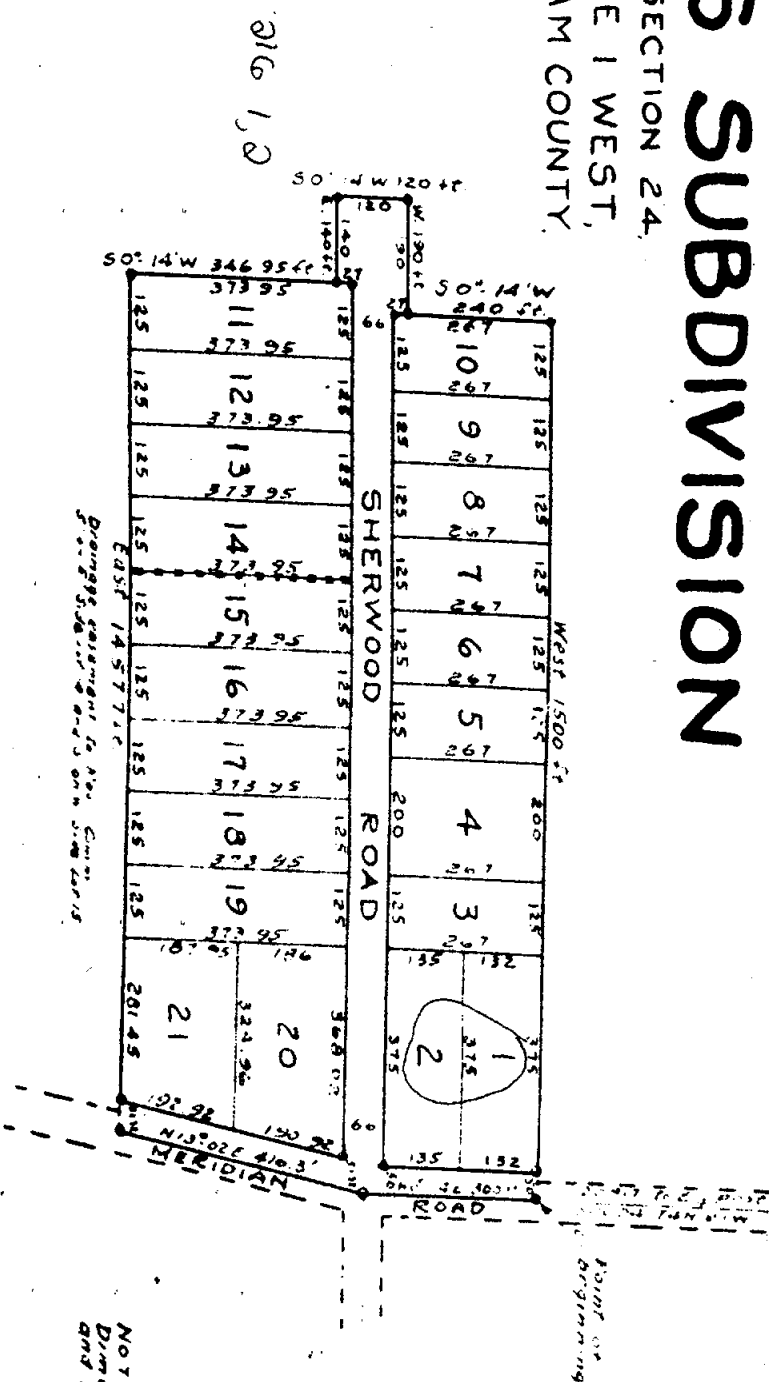

NOTE:
Dimensions are in feet
and decimals of feet

SCALE
1" = 200'

A PART OF SECTIONS 24^{AND} 25 TOWN 4 NORTH, RANGE 1 WEST

MICHIGAN

The land embraced in the ordered plat of Red Cedar Manor Subdivision, a part of Sections 24 and 25

NOTE: All measurements are in feet and decimals thereof. The bar lines of bars land reflect to north, edge of End Cedar River.



COUNTRYSIDE ESTATES

A SUBDIVISION OF A PART OF THE
NW 1/4 OF THE NE 1/4 OF SECTION 24,
T4N, R1W, AND THE SW 1/4 OF THE
SE 1/4 OF SECTION 13, T4N, R1W,
MERIDIAN TOWNSHIP,
INGHAM COUNTY, MICHIGAN.

ALL DIMENSIONS ARE IN FEET AND DECIMALS THEREOF.
ALL CURVILINEAR DIMENSIONS ARE ARC LENGTHS


CURVE NO	Δ	R	T	L	CHORD LENGTH	CHORD BEARING
1	30°00'	291.24	78.01	182.41	189.76	N 16°27'00"E
2	30°00'	281.24	61.96	121.07	119.78	N 16°27'00"E
3	44°00'	322.18	146.80	275.41	267.17	N 66°57'00"E
4	44°00'	262.18	119.46	224.17	217.41	N 66°57'00"E
5	53°36'	211.65	106.91	197.09	190.86	N 69°15'00"E
6	53°36'	161.65	78.61	141.87	136.76	N 69°15'00"E
7	34°36'	324.61	181.18	196.08	193.86	N 16°27'00"E
8	34°36'	264.61	82.42	159.79	157.58	N 16°27'00"E

DESCRIPTION OF LAND PLATTED

PREPARED & DRAFTED BY
Fred N. White
Registered Land Surveyor & Professional Engineer




FRED N. WHITE #12034
1227 KIMBERLY DRIVE
LANSING, MICHIGAN

The land embraced in the annexed plat of...
A SUBDIVISION OF A PART OF THE NW 1/4 OF THE NE 1/4 OF SECTION 24,
T4N, R1W, AND THE SW 1/4 OF THE SE 1/4 OF SECTION 13, T4N, R1W,
MERIDIAN TOWNSHIP, INGHAM COUNTY, MICHIGAN,
is described as follows:
Beginning at a point which is 1319.50 feet S 01°27'10"W,
1318.1 feet N 69°25'20"W, and 660.0 feet West from the
NE Corner of Section 24, T4N, R1W, thence West, 691.76
feet; thence S 00°55'30"E, 1370.0 feet; thence East, 1314.26
feet; thence S 00°55'30"W, 1040.05 feet; thence West 660.0
feet; thence S 00°55'30"W, 330.0 feet to the point of beginning.
This plat contains 7 lots numbered 1 thru 7 inclusive, and
1 outlot A.

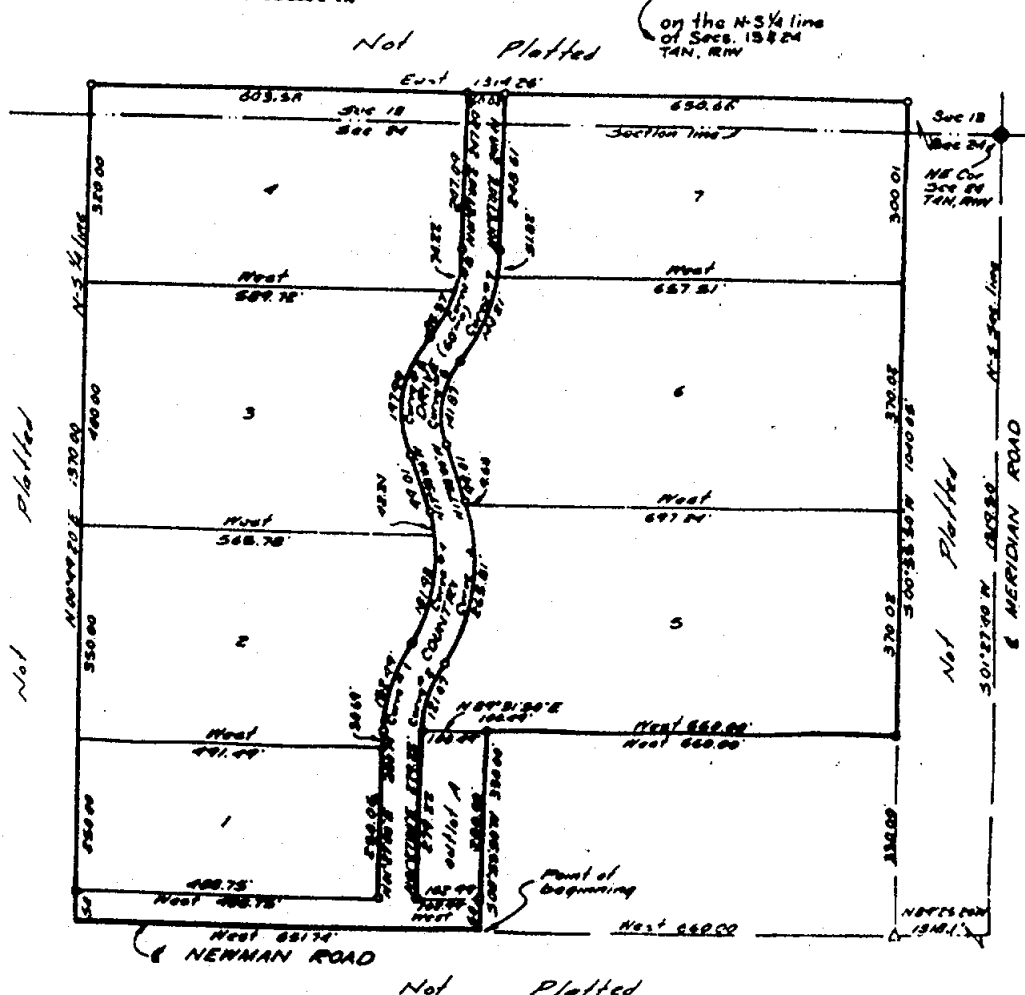

1. All dimensions are in feet.
2. All curve dimensions are arc lengths.
3. Concrete monuments have been placed at all points marked "G".
4. Lot corners have been marked with 1/2 inch diameter iron bars, 18 inches in length. Bearings were established from the recorded plat of Countywide Estates as recorded in Suber 37, Page 19 of Plats, Ingham County Records.

A SUBDIVISION OF A PART OF THE SW¹/₄ OF THE SE¹/₄ OF SECTION 13,
T4N, R1W, MERIDIAN TOWNSHIP, INGHAM COUNTY, MICHIGAN.

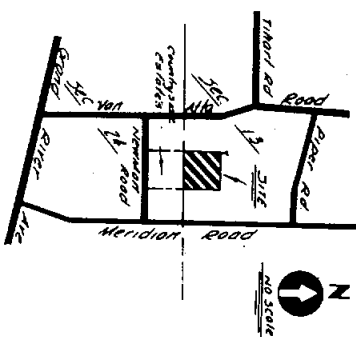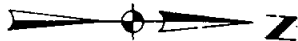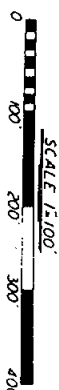[illegible]

SURVEYOR'S CERTIFICATE

1. FRED M. WHITE, SURVEYOR, CERTIFY:

That I have surveyed, divided, and mapped the land shown on this plat, described as follows

35-1/2' 200' along the NE corner of the plot of "Dunlap's Estates as recorded in Liber 27 of Records, Page 19, Town of County Records."

of beginning.
Containing 5 lots numbered 8 thru 15.

direction of the owners of such land.

boundaries of the land surveyed and the subdivision of it.

in the ground or that surety has been deposited with the municipality, as required by section 125 of the Act.

that the accuracy of survey is within the limits required by section 116 of the Act.

the bearings shown on the plat are expressed as required by section 126 (3) of the Act and as explained in the Legend.

ad 22 1972 FRED WHITE ENGINEERING COMPANY
2908 North Grand River Avenue

7

FRED N. WHITE
Registration Number - 12034

NO. 12034

100

CANDLESTONE

A SUBDIVISION ON PART
N.E. 1/4 OF THE N.W. 1/4 OF SECTION
MERIDIAN TOWNSHIP, INGHAM

LEGEND

1. All dimensions are in feet.
2. Concrete monuments have been placed at all points marked "C".
3. Bearings were established from the recorded plat of Peblebrook Estates, Liber 28 of Plats, Pages 32 and 33, Ingham County, Records.
4. All lot corners have been marked with $\frac{1}{4}$ inch bar, 18 inches long.
5. All curve dimensions are arc measurements.



0 100 200
SCALE: 1" =

SURVEYOR'S CERTIFICATE

I, Marvin F. Fouty, surveyor, certify:
That I have surveyed, divided, and mapped the land shown on this plat, described as follows: CANDLESTONE LOTS, a subdivision on part of the Northeast 1/4 of the Northwest 1/4 of Section 24, T4N, R1W, Meridian Township, Ingham County, Michigan, beginning at the North 1/4 corner of said Section 24; thence S00°31'39"W along the N-S 1/4 line of said Section 24, 1318.57 feet to the East 1/8 corner of the NW1/4 of Section 24; (said N-S 1/4 line being the West Line of COUNTRYSIDE ESTATES and is recorded to bear S00°49'20"W in Liber 27 of Plats, Page 19, Ingham County Records) thence N89°59'39"W along the North 1/8 line of Section 24, 975.98 feet; thence N01°52'07"W 633.75 feet; thence S89°52'07"E 105.00 feet; thence N42°38'29"E 383.51 feet; thence N00°31'39"E 150.00 feet; thence S69°59'39"E 170.00 feet; thence N45°00'00"E 150.00 feet; thence N13°56'34"E 151.67 feet to a point on the North line of said Section 24; thence S83°58'46"E along said North line 330.00 feet to the Point of Beginning, containing 9 lots numbered 1 through 9 inclusive and containing 23.756 acres.

That I have made such survey, land-division, and plat by the direction of the owners of such land.

That such plat is a correct representation of all the exterior boundaries of the land surveyed and the subdivision of it.

That the required monuments and lot markers have been located in the ground or that surety has been deposited with the municipality, as required by section 125 of the act.


That the accuracy of survey is within the limits required by section 126 of the act.

That the bearings shown on the plat are expressed as required by section 126 (3) of the act and as explained in the legend.

April 20, 1977.....
DATE

KYES ENGINEERING, INC.
4675 Okemos Road
Okemos, Michigan 48864

Marvin F. Fouty
Marvin F. Fouty, SECRETARY
R.L.S. No. 18989

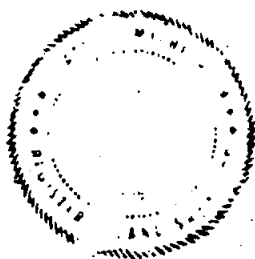

CURVE DATA

CURVE NO.	DELTA	RADIUS	ARC	LONG CHORD	LONG CHORD BEARING
1	18° 0' 0"	162.00	50.89	50.68	N 8° 28' 21" W
2	18° 0' 0"	228.00	71.63	71.33	N 8° 28' 21" W
3	12° 30' 0"	423.55	92.40	92.22	N 23° 43' 21" W
4	12° 30' 0"	489.55	106.80	106.59	N 23° 43' 21" W
5	46° 27' 31"	60.00	48.65	47.33	N 53° 12' 06" W
6	46° 27' 31"	60.00	48.65	47.33	N 6° 44' 36" W
7	272° 55' 02"	75.00	357.25	103.33	N 60° 01' 39" E

S89°52' 105.00

230.00
633.75
553.72
105.00

UNPLATTED

CENTER, NW 1/4
SECTION 24,
T4N, R1W.



N 89° 59' 39" W
343.50

ESTATES

PART OF THE
SECTION 24, T4N, R1W,
AM COUNTY, MICHIGAN.

1027

300 400
1"=100'

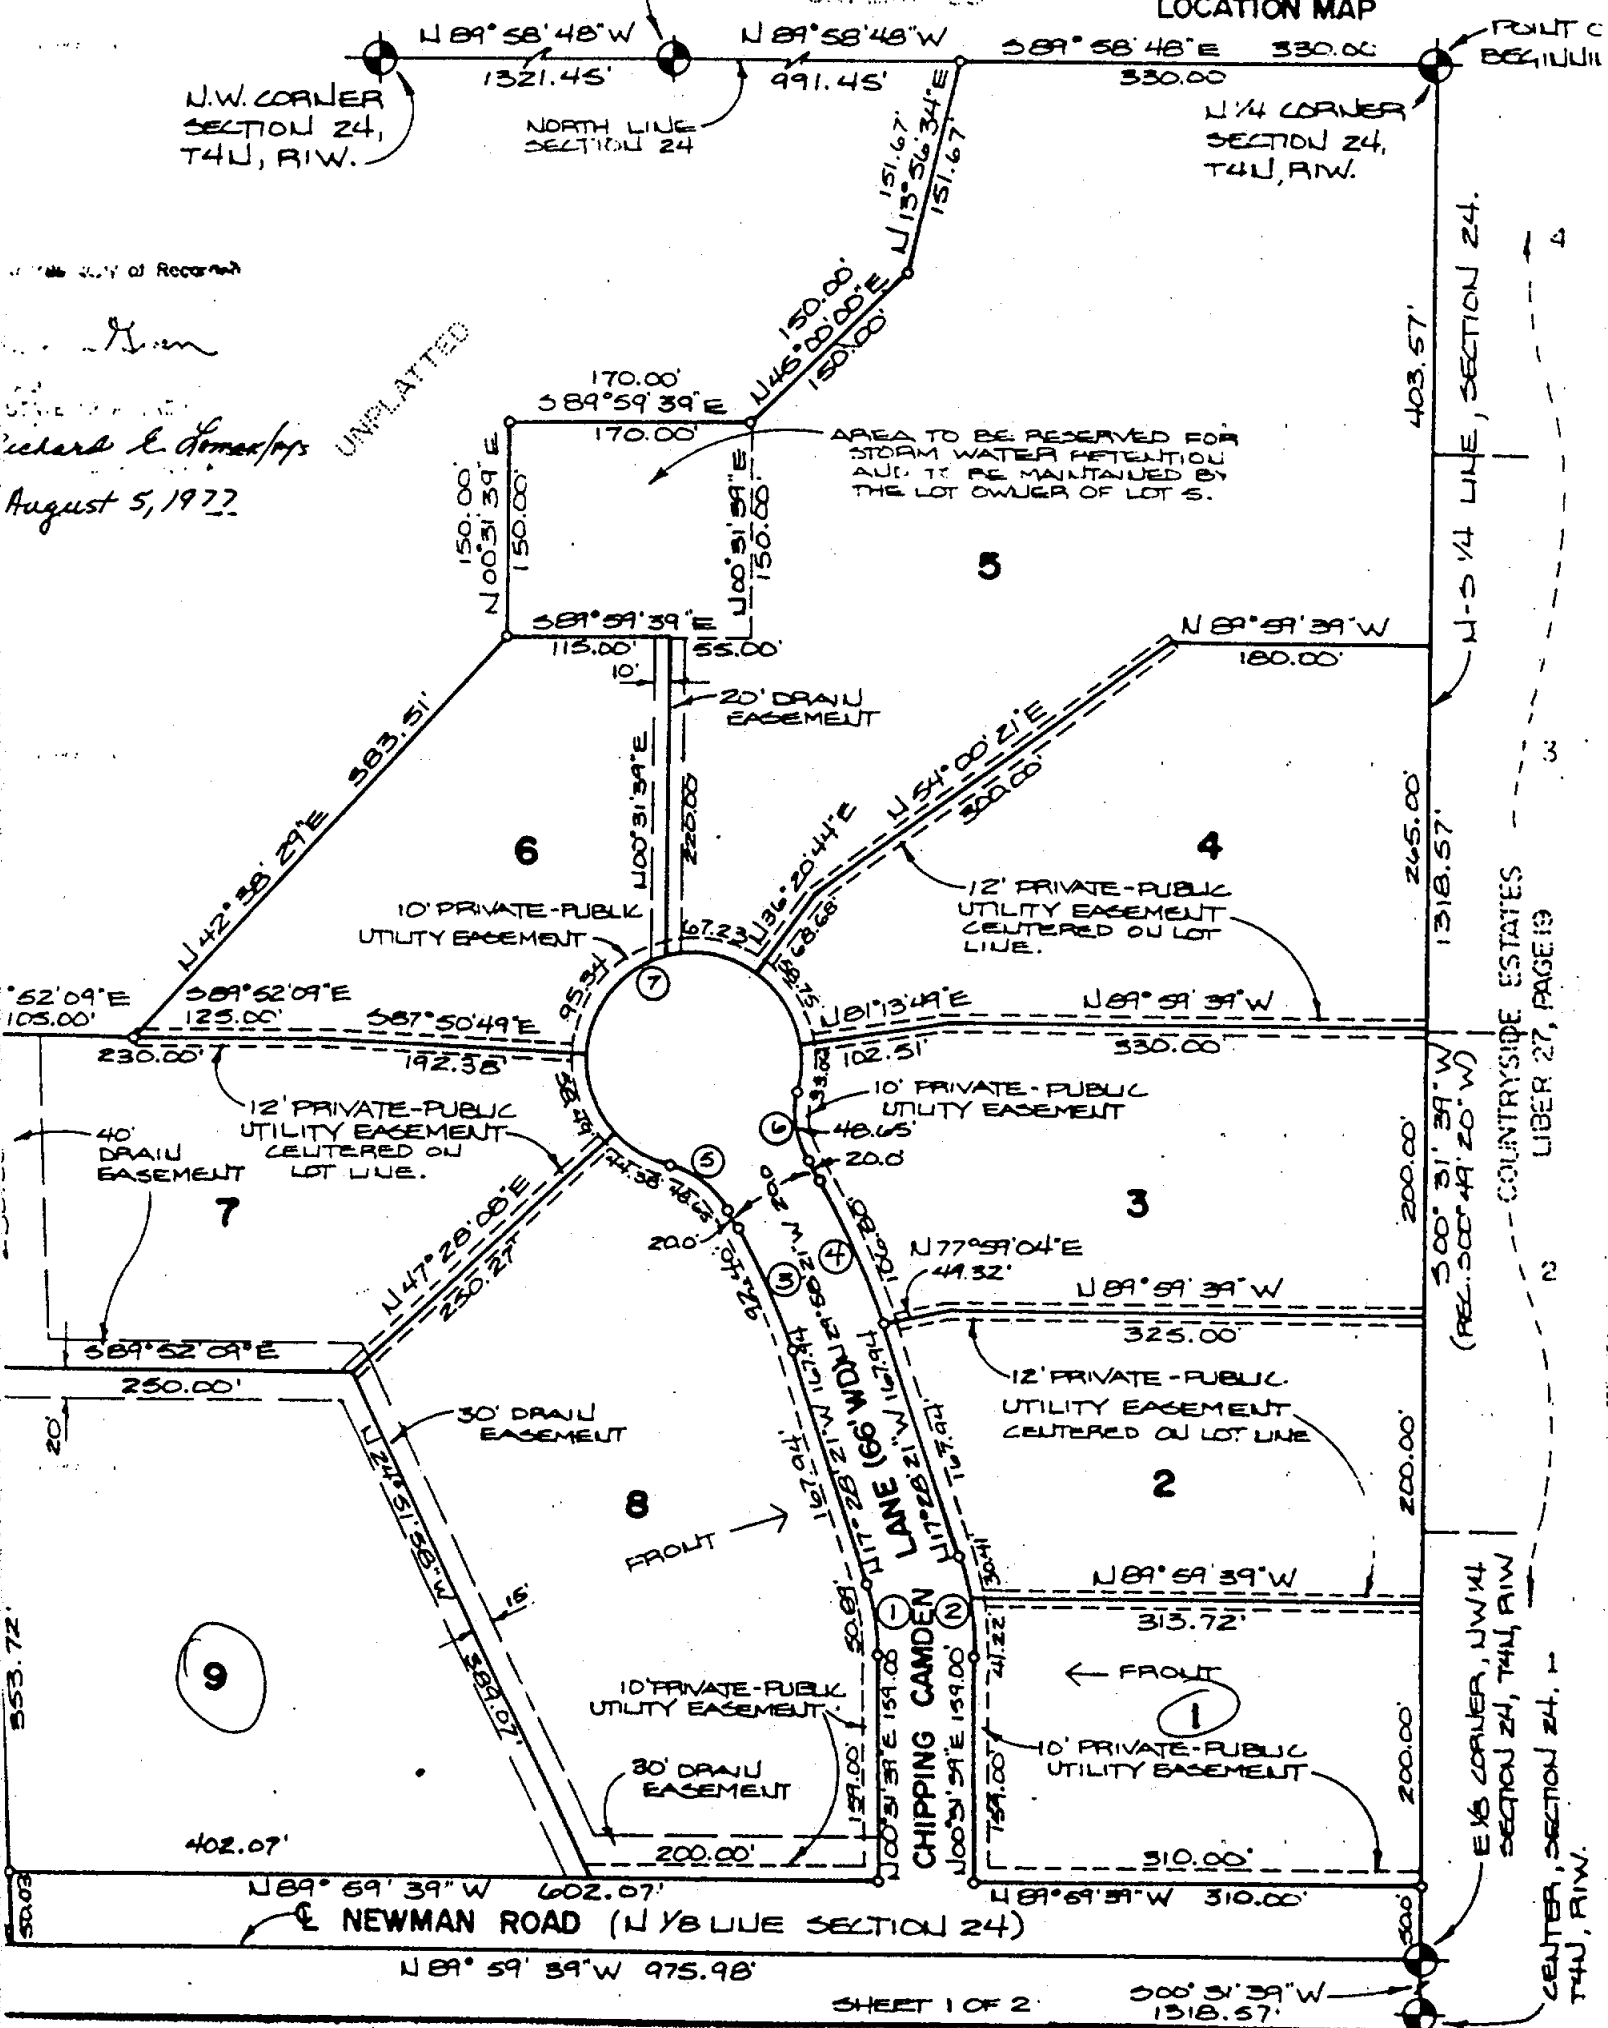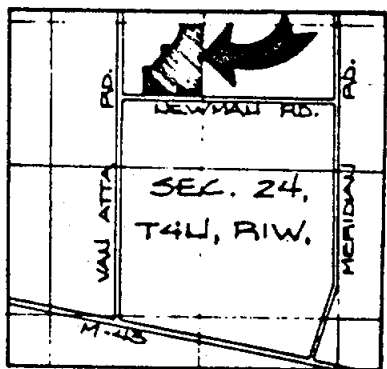

... of Record
...
...
...
August 5, 1977

S1384 5 m1093 6
 m1394 5 m1132 12
 MR1403 9 S1145 1
 S1438 8 S1147 3
 m1466 8 m1205 3
 S1077 12 S1263 11
 T1092 5 MR1333 11
 S1377 9

LEGEND

1. All dimensions are in feet and decimals thereof.
2. Concrete monuments have been placed at all points marked "o"
3. Bearings were established from the recorded plat of Pebblebrook Estates, Liber 20 of Plats, Pages 32 and 33, Ingham County Records.
4. All lot corners have been marked with $\frac{1}{4}$ inch bar, 18 inches long.
5. All curve dimensions are arc measurements.

SURVEYOR'S CERTIFICATE

I, MARVIN F. FOUTY, surveyor, certify:
 That I have surveyed, divided, and mapped the land shown on this plat, described as follows:
 MEADOW LAKE HILLS, a subdivision on part of the East $\frac{1}{2}$ of section 24, T4N, R1W, Meridian Township, Ingham County, Michigan, the surveyed boundary of which being legally described as: Commencing at the East $\frac{1}{2}$ Corner of said section 24; thence Due North along the East line of said section 24, 50.00 feet to the Point of Beginning; thence continuing Due North, 612.14 feet; thence S89°41'39"W, 1175.00 feet; thence Due South 224.66 feet; thence S11°05'09"E, 445.28 feet; thence S42°35'46"W, 219.81 feet; thence S19°16'46"W, 247.89 feet; thence N89°45'28"E, 1320.27 feet to the East line of said Section 24; thence N00°02'00"W, 46.00 feet; thence Due West, 250.04 feet; thence N00°02'00"W, 348.94 feet; thence Due North, 51.06 feet; thence Due East, 250.00 feet to the Point of Beginning. Containing 26.32 Acres more or less. Containing 15 Lots numbered 1 to 15 inclusive and Meadow Lake Commons.

That I have made such survey, land-division and plat by the direction of the owners of such land.

That such plat is a correct representation of all the exterior boundaries of the land surveyed and the subdivision of it.

That the required monuments and lot markers have been located in the ground or that surety has been deposited with the municipality, as required by Section 125 of the act.

That the accuracy of survey is within the limits required by Section 126 of the act.

That the bearings shown on the plat are expressed as required by Section 126 (3) of the act and as explained in the legend.

OCTOBER 20, 1976

Date

KYES ENGINEERING & ASSOCIATES, INC.
 4675 Okemos Road
 Okemos, Michigan 48864

Walter K. Kyes
 Walter K. Kyes, President
 P.E. #14913


Marvin F. Fouty
 Marvin F. Fouty
 R.L.S. #18989

CURVE DATA

CURVE NO.	Δ	R	T	L	CHORD BEARING	CHORD LENGTH
1	42°01'25"	45.00	17.28	93.01	S21°00'44"E	32.27
2	174°02'50"	60.00	1153.97	182.26	S47°58'35"W	119.84
3	42°01'25"	45.00	17.28	93.01	N68°59'18"W	32.27
4	4°43'51"	1186.29	44.00	97.95	N87°38'06"W	47.92
5	4°43'51"	1120.29	46.28	92.50	N87°38'06"W	47.47
6	46°27'31"	60.00	25.75	48.65	N62°02'24"W	47.53
7	46°27'31"	60.00	25.75	48.65	S71°30'06"W	47.53
8	272°55'01"	75.00	71.28	367.25	S04°43'51"W	103.33
9	24°49'29"	66.00	14.53	28.60	N12°24'45"W	28.37
10	46°27'31"	60.00	25.75	48.65	N10°49'00"E	47.53
11	272°55'01"	75.00	71.28	357.25	S65°10'31"W	103.33
12	68°30'24"	55.38	37.71	66.22	S34°15'12"E	62.54

MEADOW LAKE




A SUBDIVISION ON PART OF
 EAST $\frac{1}{2}$ OF SECTION 24, T4
 MERIDIAN TOWNSHIP, INGHAM CO

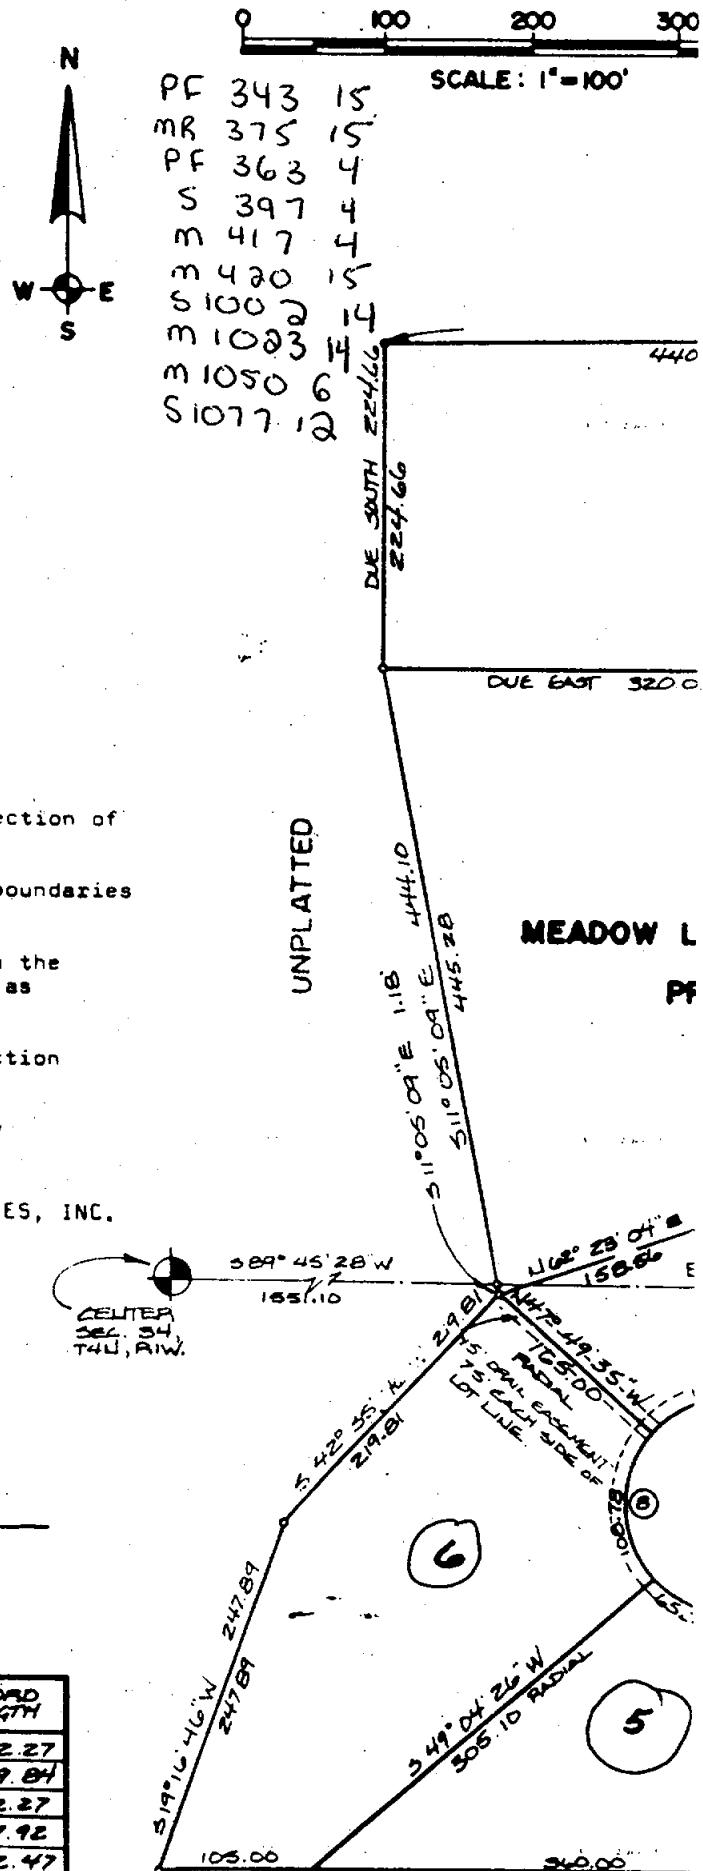

LAKE HILLS

PART OF THE
SEC. 24, T4N, R1W,
MICHIGAN.

1019

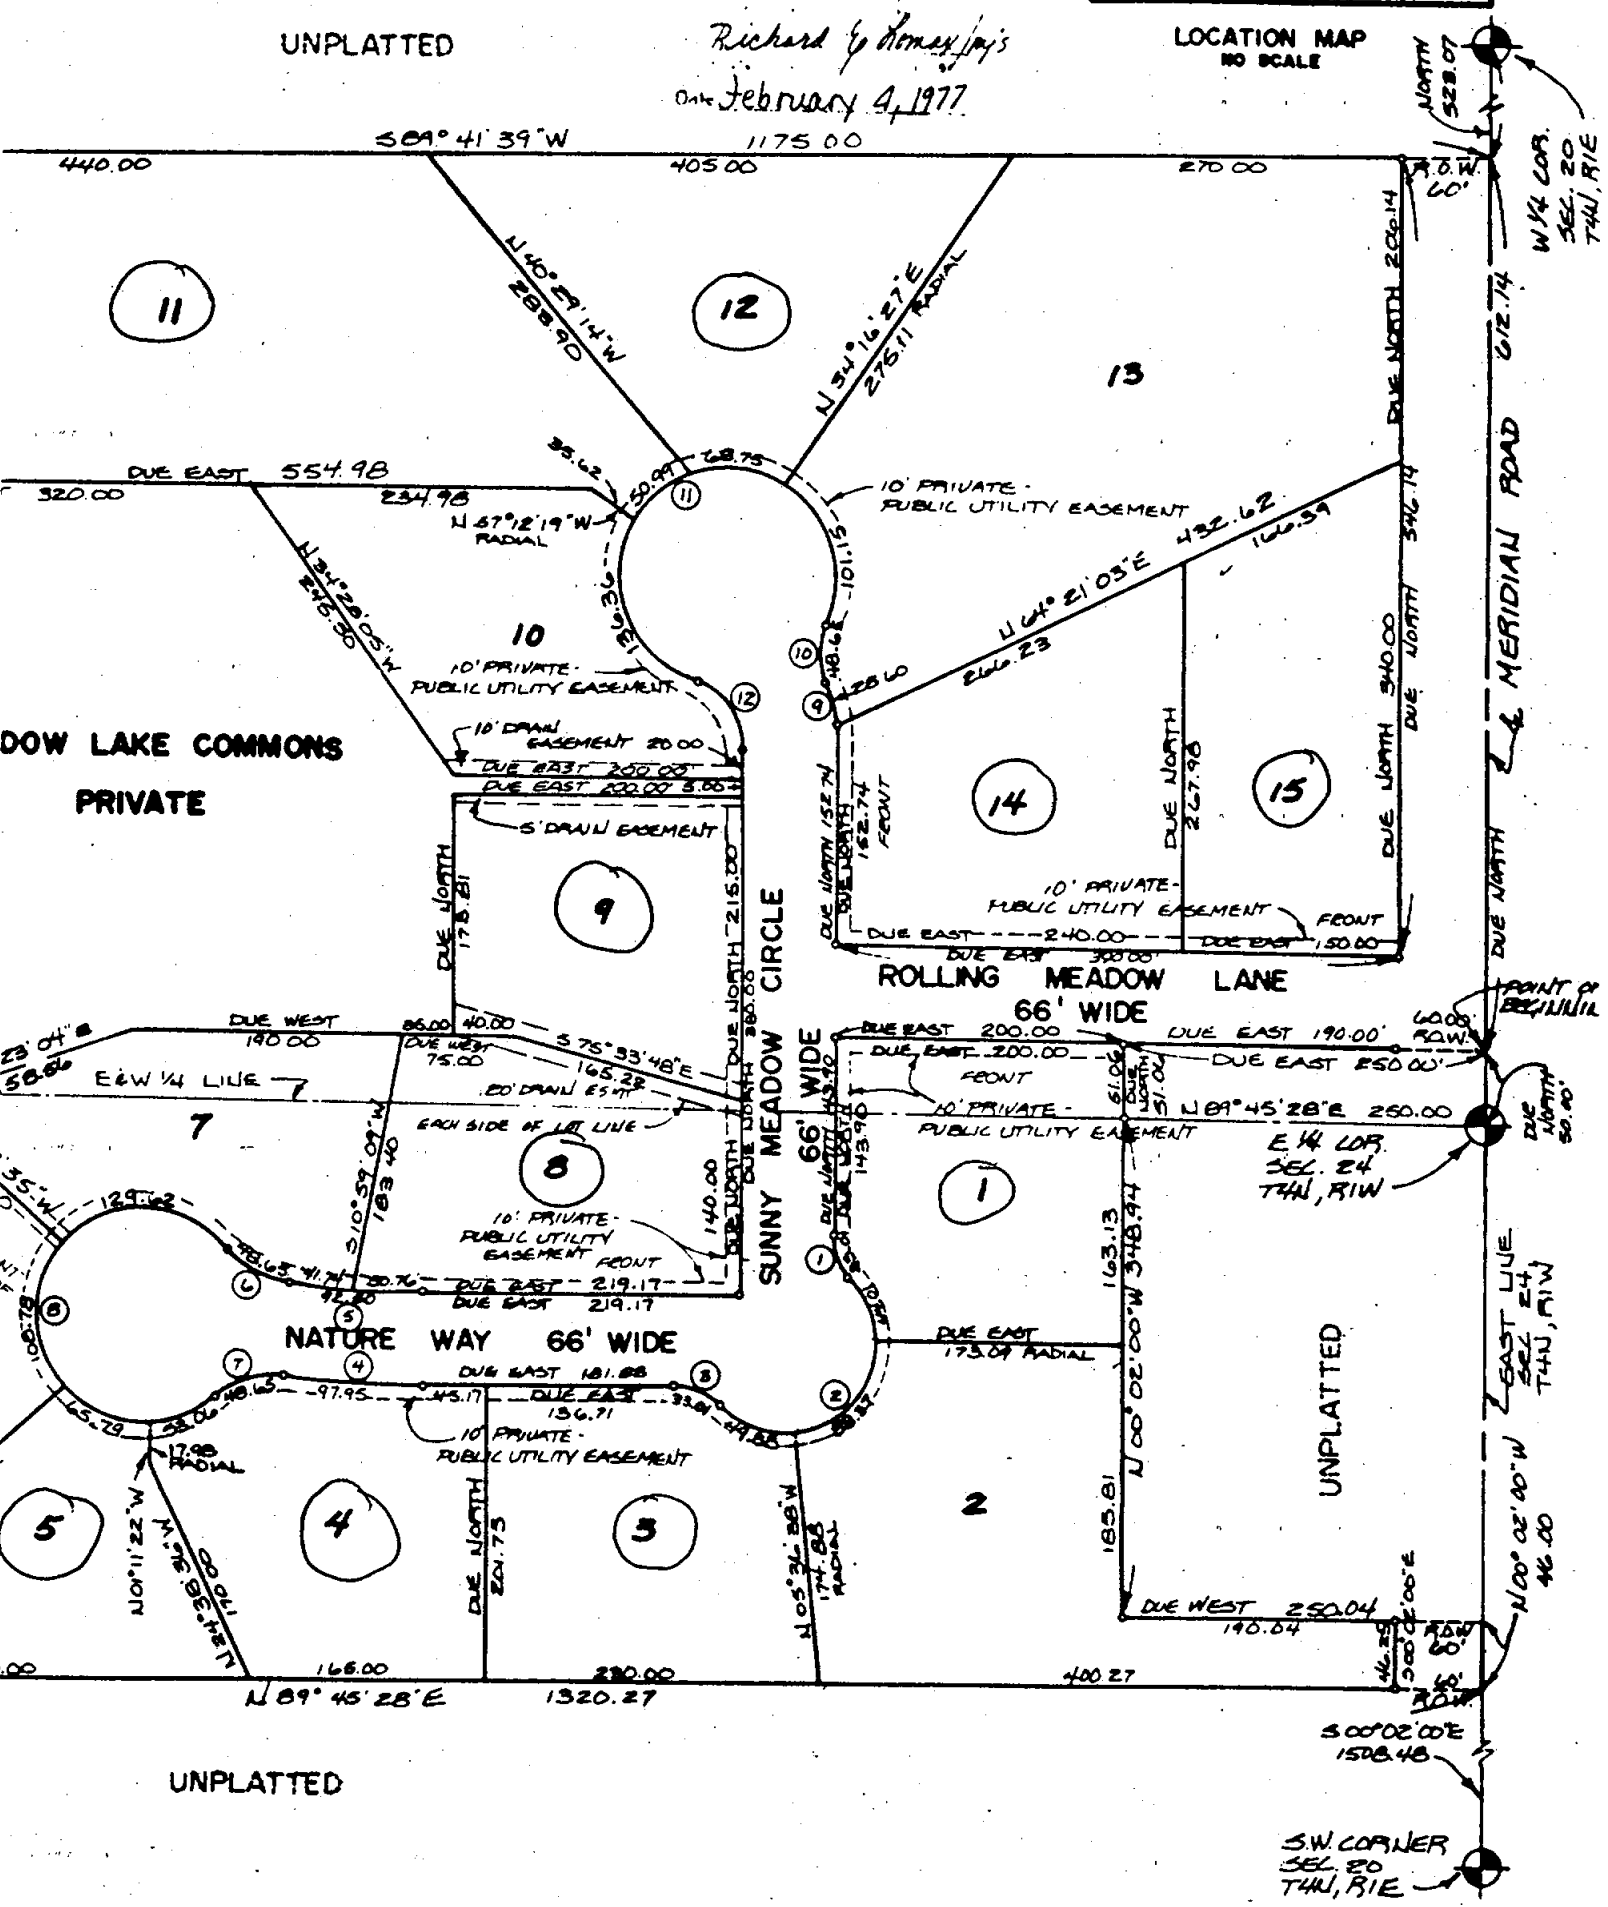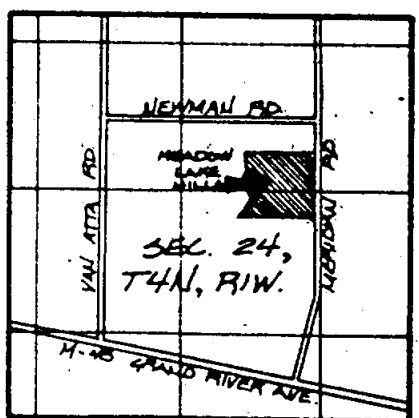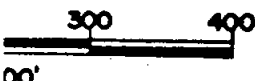


MEADOW LAKE HILLS NO. 2

A SUBDIVISION ON PART OF THE EAST 1/2 OF SECTION 24, T4N, R1W,
MERIDIAN TOWNSHIP, INGHAM COUNTY, MICHIGAN

35/49.50




E 1/4
NEWMAN ROAD

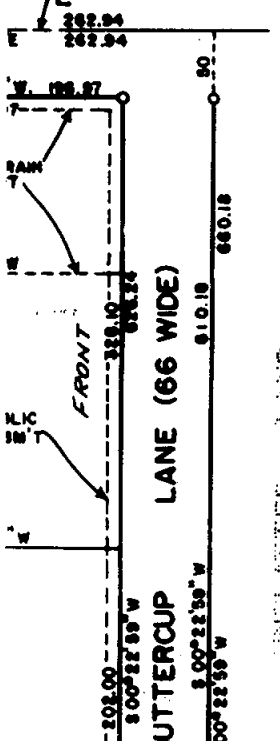

LEGEND

1. ALL DIMENSIONS ARE IN FEET.
2. CONCRETE MONUMENTS HAVE BEEN PLACED AT ALL POINTS MARKED "O".
3. LOT CORNERS HAVE BEEN MARKED WITH IRON ROD 18 INCHES IN LENGTH BY 1/2 INCH IN DIAMETER.
4. ALL CURVE DIMENSIONS ARE ARC MEASUREMENTS.
5. BEARINGS WERE ESTABLISHED FROM THE RECORDED PLAT OF MEADOW LAKE HILLS, LIBER 34, PAGES 6, 7, AND 8, INGHAM COUNTY RECORDS.

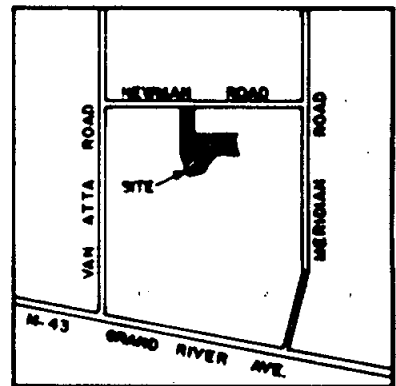

VICINITY MAP
NO SCALE

CERTIFIED TRUE COPY OF
RECORDED PLAT


Loren E. Monroe

LOREN E. MONROE
STATE TREASURER

By *Richard E. Loman*
Richard E. Loman, Notary Public

Date *February 2, 1979*

UNPLATTED LAND

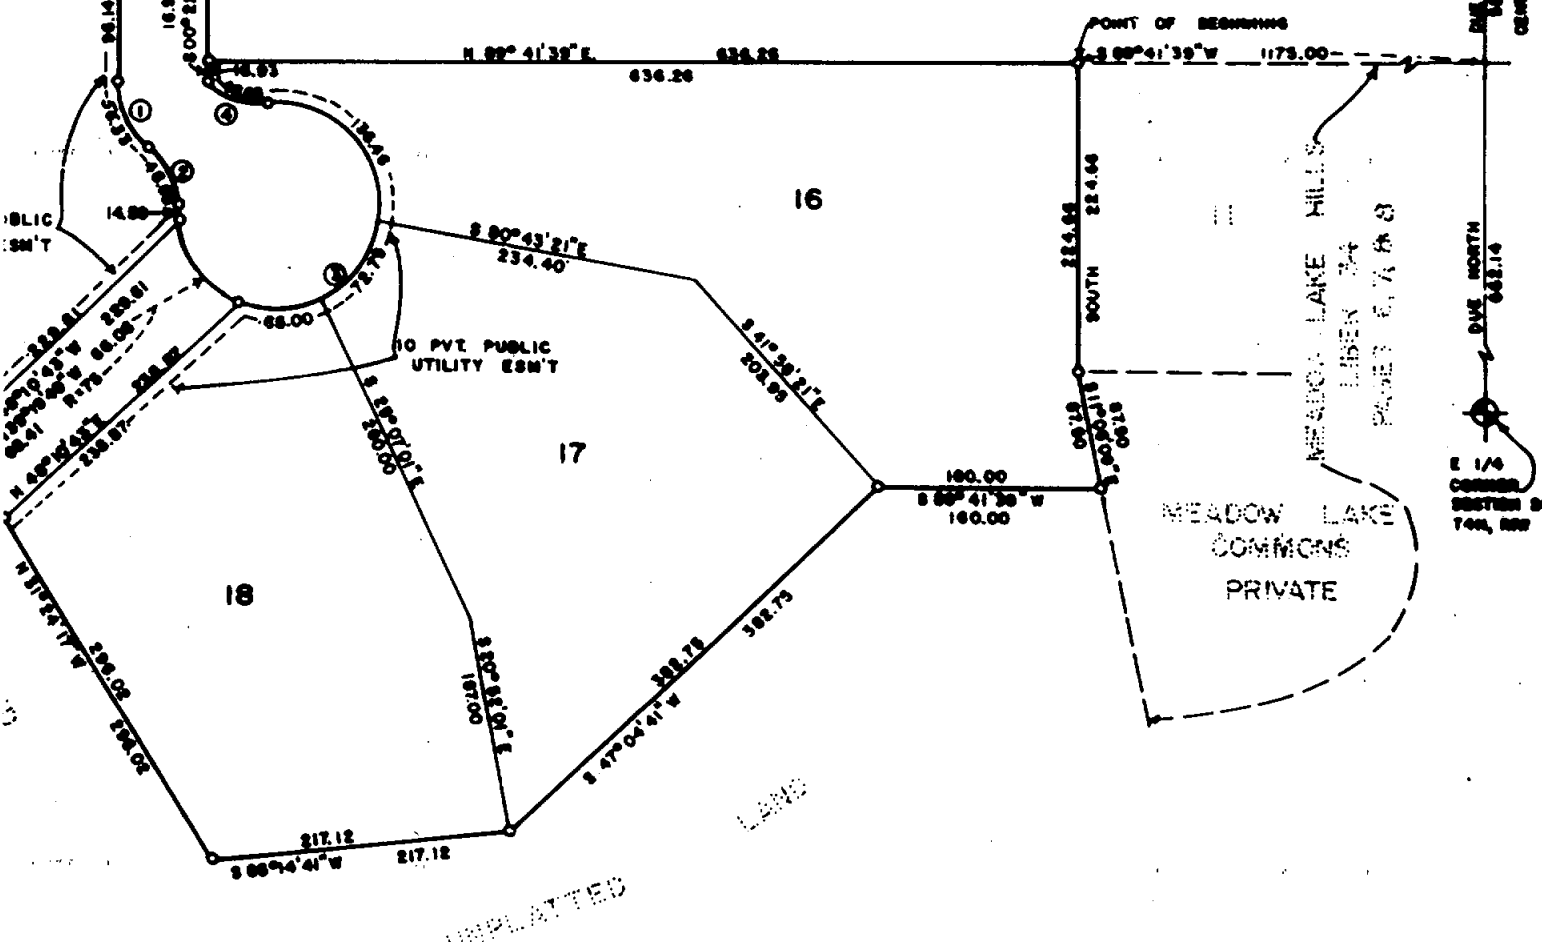

W 1/4 CORNER
SECTION 20,
T4N, R1W

DUE NORTH
CENTERLINE OF MERIDIAN ROAD

DUE NORTH

E 1/4 CORNER
SECTION 24,
T4N, R1W

56673



SURVEYOR'S CERTIFICATE

That I have surveyed, divided and mapped the land shown on this plat, described as follows: MEADOW LAKE HILLS NO. 2, a subdivision on part of the East 1/2 of Section 24, T4N, R1W, Meridian Township, Ingham County, Michigan, commencing at the East 1/4 corner of said Section 24, thence Due North along the East line of said Section 24, 662.14 feet to the Northeast corner of Meadow Lake Hills, as recorded in Liber 34 of Plats, pages 6, 7, and 8, Ingham County Records, thence S89°41'39"W along said North line 1175.00 feet to the POINT OF BEGINNING, also being the Northwest corner of Meadow Lake Hills; thence along the West line of Meadow Lake Hills the following two courses: Due South 224.66 feet, thence S11°05'09"E 87.50 feet; thence S89°41'39"W 160.00 feet; thence S47°04'41"W 382.75 feet; thence S85°14'41"W, 217.12 feet; thence N31°24'17"W 296.02 feet; thence N46°10'43"E, 238.87 feet, thence on a curve to the right 68.41 feet, said curve having a radius of 75 feet and a chord of 66.06 feet bearing N39°19'49"W; thence S48°10'43"W 229.61 feet; thence N31°24'17"W 137.88 feet; thence N00°25'43"E 817.52 feet to the North line of the S 1/2 of the NE 1/4 of said Section 24, thence N89°37'52"E along said North line 262.94 feet; thence S00°22'59"W 660.18 feet; thence N89°41'39"E, 636.26 feet to the Point of Beginning, containing 6 lots, numbered 16 through 21 inclusive.

That I have made such survey, land division and plat by the direction of the owners of such land

That such plat is a correct representation of all the exterior boundaries of the land surveyed and the subdivision of it.

That the required monuments and lot markers have been located in the ground or that surety has been deposited with the municipality, as required by section 125 of the act.

That the accuracy of survey is within the limits required by section 126 of the act.

That the bearings shown on the plat are expressed as required by section 126 (3) of the act and as explained in the legend.

DATE: *SEPT. 15 1978*

STEPHENS-KYES & ASSOCIATES, INC.
4675 Okemos Road
Okemos, Michigan 48864

James E. Stephens
James E. Stephens, Principal
R.L.S. 16053

RECORDING CERTIFICATE


STATE OF MICHIGAN)
Ingham County)

This plat was received for record on this 30th day of January
1929 A.D. at 4:15 P.M., and recorded in Liber 35 of Plats on page 49-50

3/5 Paula Johnson
Paula Johnson, Register of Deeds

CURVE DATA

CURVE NO.	DELTA	RADIUS	TANGENT	ARC LENGTH	CHORD BEARING	CHORD LENGTH
1	40° 55' 51"	60.00	20.01	60.35	S 24° 05' 59" E	64.65
2	40° 57' 57"	60.00	20.75	48.65	S 25° 17' 05" E	47.35
3	275° 04' 06"	75.00	71.31	357.35	N 41° 25' 07" E	103.33
4	40° 21' 27"	60.00	25.75	48.65	N 71° 44' 29" W	47.35

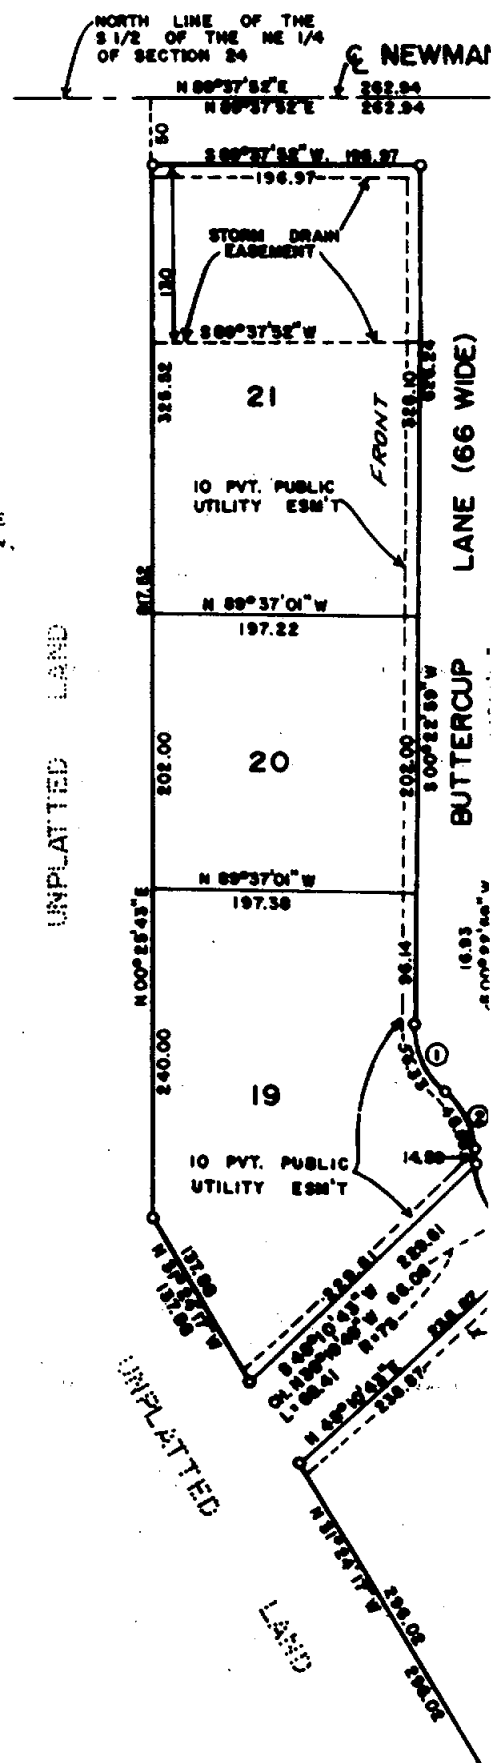

RECORDED AND RETURNED
DATE Oct 2, 1980
BY John E. Moore
COUNTY CLERK
INGHAM COUNTY, MICHIGAN

BURKE'S HILLS

A SUBDIVISION OF PART OF THE NW 1/4 OF SECTION 24, T4N, R1W, MERIDIAN TOWNSHIP, INGHAM COUNTY, MICHIGAN

1"=100'
SCALE
100 200 300 37/20
FEET



LEGEND
1) All dimensions are in feet.
2) Concrete monuments have been placed at all points marked by
3) The bearing orientation for this plat is established from the bearings of the plat of CANDLESONE ESTATES recorded in Liber 34, Pages 23 & 24, Ingham County Records.



COUNTY TREASURER'S CERTIFICATE
The records in my office show no unpaid taxes or special assessments for the five years preceding August 1, 1980 involving the lands included in this plat.

Donald R. Moore
County Treasurer

COUNTY DRAIN COMMISSIONER'S CERTIFICATE

Approved on August 11, 1980 as complying with Section 102 of Act 288, P.A. 1967 and the applicable rules and regulations published by my office in the County of Ingham.

Richard L. Sode
County Drain Commissioner

CERTIFICATE OF COUNTY ROAD COMMISSIONERS

Approved on August 14, 1980 as complying with Section 183 of Act 288, P.A. 1967 and the applicable published rules and regulations of the Board of Road Commissioners of Ingham County.

Ken Hope
Vice Chairman
Justin Cavanaugh
Member

CERTIFICATE OF MUNICIPAL APPROVAL

I certify that this plat was approved by the Township Board of the Township of Meridian at a meeting held September 2, 1980 and was reviewed and found to be in compliance with Act 288, P.A. 1967. The Preliminary Plat was approved January 18, 1980 by the Ingham County Health Department.

Virginia L. White
Clerk

COUNTY PLAT BOARD CERTIFICATE

This plat has been reviewed and is approved by the Ingham County Plat Board on September 27, 1980 as being in compliance with all of the provisions of Act 288, P.A. 1967, and the Plat Board's applicable rules and regulations.

Donald R. Moore
County Treasurer
Justin Cavanaugh
County Clerk

RECORDING CERTIFICATE

STATE OF MICHIGAN
INGHAM COUNTY

This plat was received for record on August 14, 1980 at 1:00 PM and was recorded in Liber 37 of plate 20 on August 14, 1980 at 1:00 PM.
REGISTER OF DEEDS
SHEET 1118

SURVEYOR'S CERTIFICATE
I, Marvin P. Pouly, Surveyor, certify, That I have surveyed, divided, and mapped the land shown on this plat described as follows:

BURKE'S HILLS, a subdivision of part of the NW 1/4 of Section 24, T4N, R1W, Meridian Township, Ingham County, Michigan commencing at the West 1/4 corner of said Section 24, thence N09°16'15"E along the West line of said Section 24 a distance of 693.19 feet to the point of beginning of this description; thence continuing N37°22'15"E along said West line 230.00 feet; thence N69°49'57"E along said West line 230.00 feet to the centerline of Vanatta Road; thence S00°02'38"W along said West 1/8 line 230.00 feet; thence S69°49'57"W 1318.13 feet to the point of beginning; containing 6.957 acres and 1 lot numbered 1.

That I have made such survey, land-division, and plat by the direction of the owners of such land.
That such plat is a correct representation of all exterior boundaries of the land surveyed and the subdivision of it.
That the required monuments and lot markers have been located in the ground as required by Section 125 of the Act.
That the accuracy of survey is within the limits required by Section 126(3) of the Act and as explained in the legend.

Dated: 8-15-80
Marvin P. Pouly
Marvin P. Pouly, R.L.S. 16989
Principal
East Lansing, Michigan 48823




PROPRIETOR'S CERTIFICATE
We, as proprietors, certify that we caused the land embraced in this plat to be surveyed, mapped and dedicated as represented on this plat and that the Road is for the use of the public; that the public utility easements are private easements and that all other easements are for the uses shown on the plat.

Andrew M. Hadley
Andrew M. Hadley
4801 Vanatta Rd.
Okemos, Michigan 48864

ACKNOWLEDGMENT
State of Michigan) S.S.
Ingham County

Personally came before me this 15 day of July, 1980, the above named Timothy M. Burke and Sandra A. Burke, his wife, and Robert J. Hadley and Andrew M. Hadley, his wife, to me known to be the persons who executed the foregoing instrument and acknowledged that they executed the same as their free act and deed.
Notary Public Donna M. Gable
My commission expires Nov 11, 1982
Ingham County, Michigan.

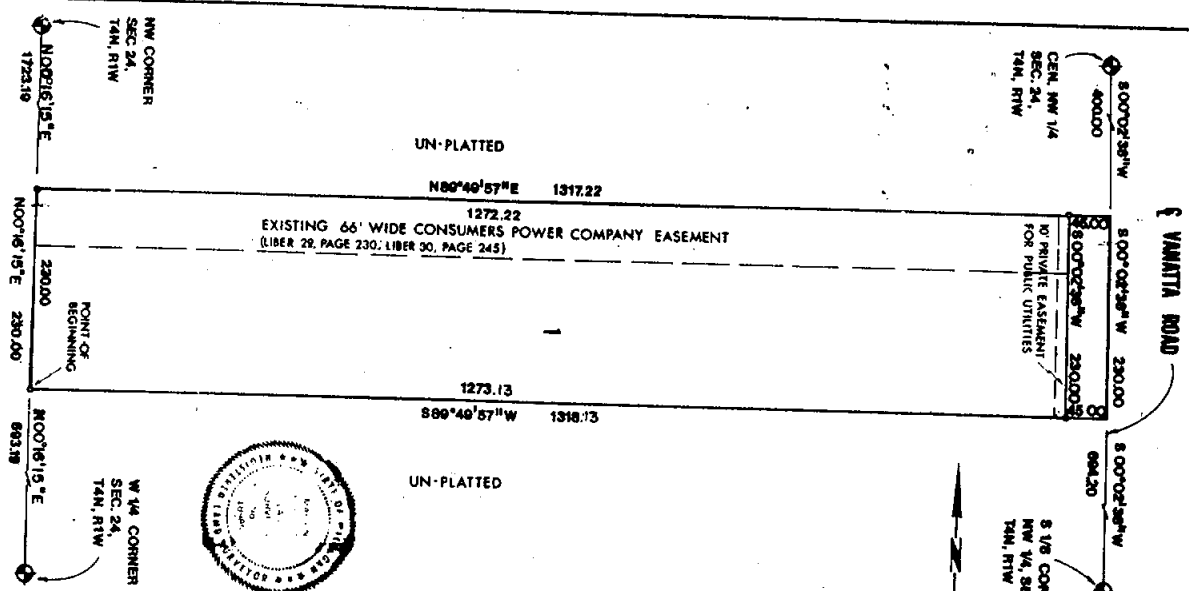



EXISTING 132' WIDE CONSUMERS POWER COMPANY RIGHT OF WAY

CANDLESTONE ESTATES NO. 2

A SUBDIVISION ON PART OF THE
N.W. 1/4 OF SECTION 24, T4N, R1W,
MERIDIAN TOWNSHIP, INGHAM COUNTY, MICHIGAN

SCALE: 0 100 200 300 400
1" = 100'
40/34.35

CHAD
1234
MAPS

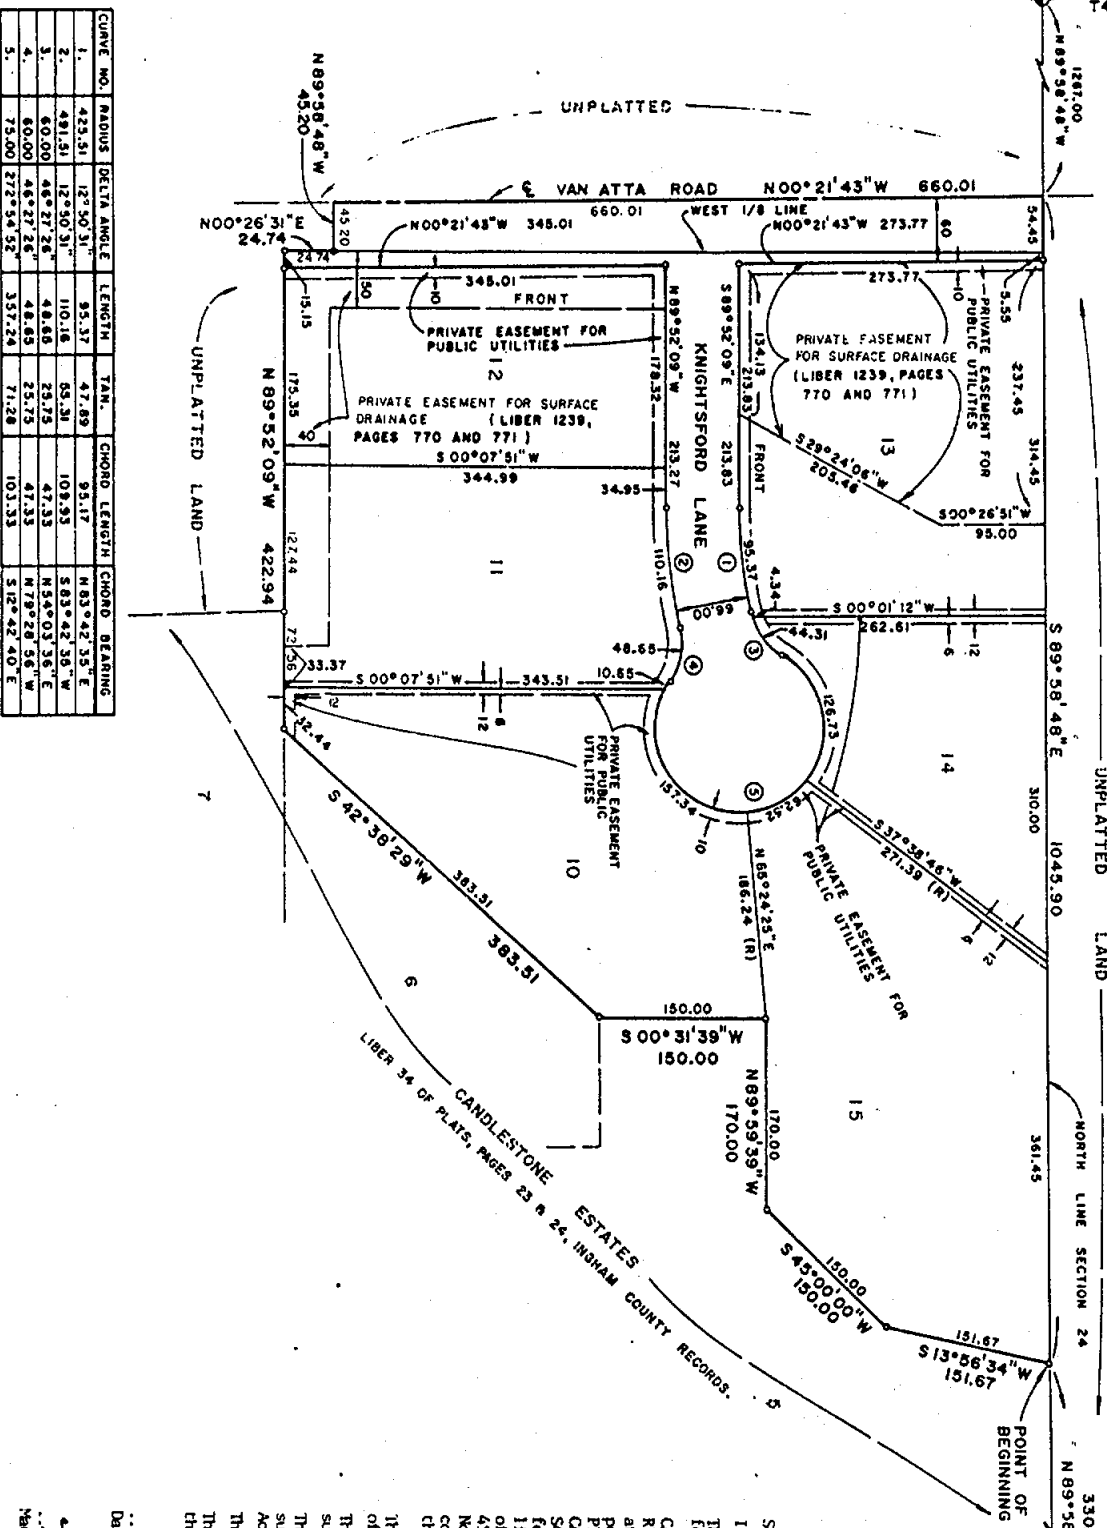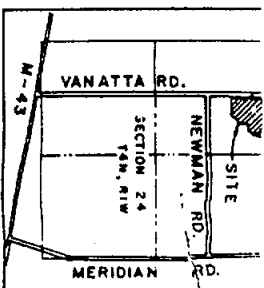

CURVE NO.	RADIUS	DELTA ANGLE	LENGTH	TAN.	CHORD LENGTH	CHORD BEARING
1.	423.51	12°50'31"	95.37	47.69	95.17	N89°42'35"E
2.	481.51	12°50'31"	110.16	55.31	109.53	S83°42'36"W
3.	60.00	48°27'26"	48.66	29.75	47.33	N54°03'36"E
4.	60.00	48°27'26"	48.66	25.75	47.33	N78°28'56"W
5.	73.00	27°54'52"	357.24	71.28	103.33	S12°42'40"E

1. ALL DIMENSIONS ARE IN FEET.
2. CONCRETE MONUMENTS HAVE BEEN PLACED AT ALL POINTS MARKED THUS "O" AND ARE MADE OF SOLID IRON BARS 1/2 INCH IN DIAMETER AND 36 INCHES LONG AND COMPLETELY ENCASED IN CONCRETE.
3. ALL DIMENSIONS ARE IN FEET.
4. CONCRETE MONUMENTS HAVE BEEN PLACED AT ALL POINTS MARKED THUS "O" AND ARE MADE OF SOLID IRON BARS 1/2 INCH IN DIAMETER AND 36 INCHES LONG AND COMPLETELY ENCASED IN CONCRETE.

EXAMPLED AND APPROVED

SURVEYOR'S CERTIFICATE

I, Maurice H. Mahieu, surveyor, certify that I have surveyed, divided and mapped the land shown on this plat, describing follows:

CANDLESTONE ESTATES NO. 2, a subdivision on part of the NW 1/4 of Section 24, R1W, Meridian Township, Ingham County, Michigan, beginning on the North Section line at a point N89°58'48"W 330.00 feet from the North 1/4 corner of Section 24, said point being the Northwest corner of CANDLESTONE ESTATES, as recorded in Liber 23 and 24, Ingham County Records; thence along the boundary line S45°00'00"W 150.00 feet; thence N89°59'39"W 170.00 feet; thence S00°31'39"W 150.00 feet; thence S42°38'29"W 383.51 feet; thence N89°52'09"W 422.94 feet along the line of Section 24; thence N00°26'31"E 24.74 feet along said 1/8 line; thence N89°42'35"E 95.37 feet to the centerline of Van Atta Road; thence S89°58'48"W 1045.90 feet to the point of beginning containing 12.161 acres of land, more or less and containing 6 lots numbered through 15 inclusive.

That I have made such survey, land division, and plat by the direction of the that of such land.
That such plat is a correct representation of all the exterior boundaries of surveyed and the subdivision of it.
That the required monuments and lot markers have been located in the ground and survey has been deposited with the municipality, as required by Section 125 of the Act.
That the accuracy of survey is within the limits required by Section 126 of the Act and as explained in the legend.

Maurice H. Mahieu, L.S. 28614
March 24, 1986


Date

Kyes Engineering & Associates, Inc.
11445 Krepes Road
DeWitt, Michigan 48820

Walter R. Kyes, Principal
P.E. # 14933

BRACKEN

A SUBDIVISION ON PART OF THE SE 1/4 C
OF SECTION 25, T4N, R1W, MERIDIAN

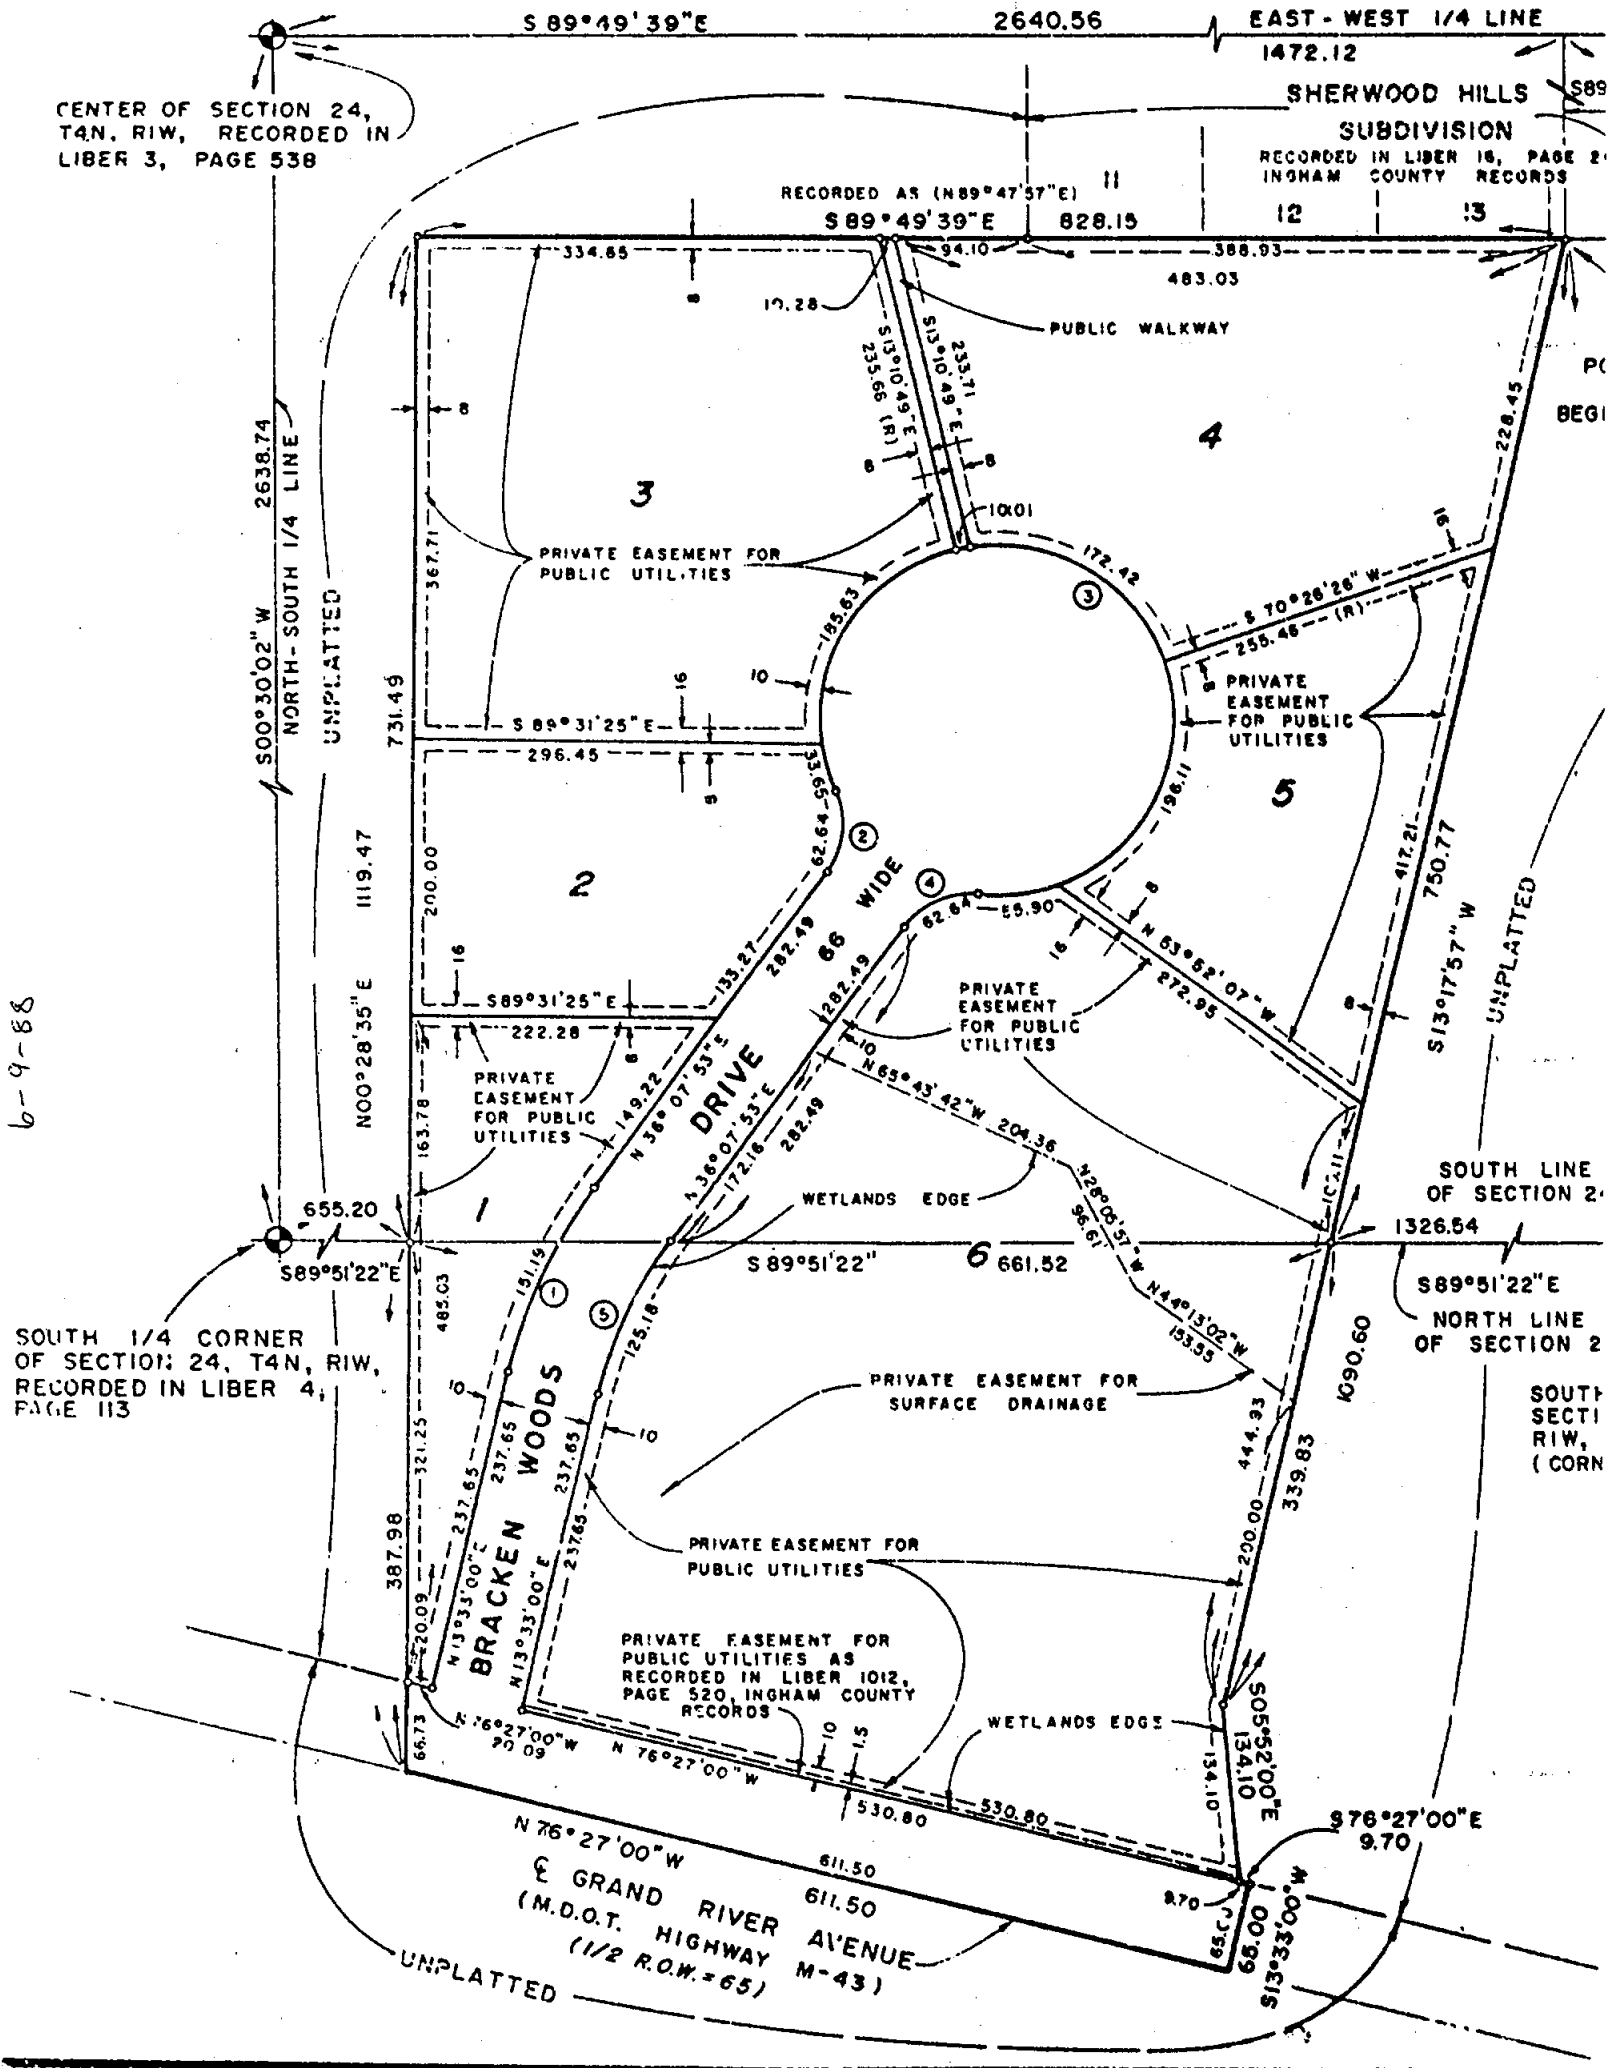


IN WOODS

E 1/4 OF SECTION 24, AND PART OF THE NE 1/4
MERIDIAN TOWNSHIP, INGHAM COUNTY, MICHIGAN


43/1-4

CHAD
1291
MAPS

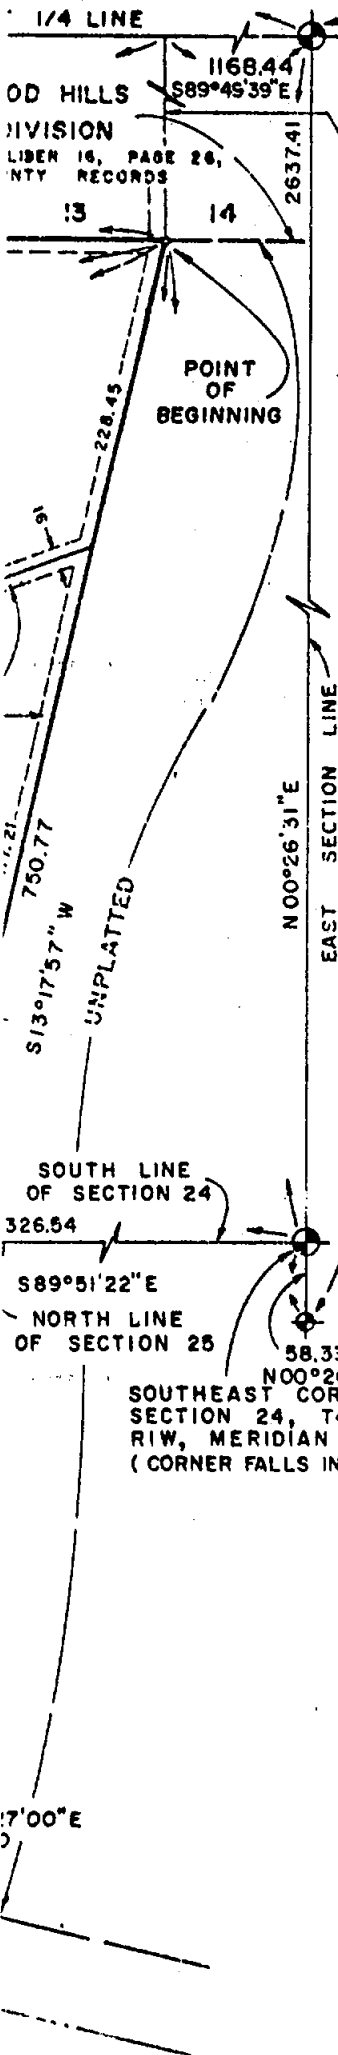

EAST 1/4 CORNER OF
SECTION 24, T4N, R1W,
RECORDED IN LIBER 2,
PAGE 465

THIS PLAT IS SUBJECT TO RESTRICTIONS AS REQUIRED
BY ACT 288 OF 1967, AS AMENDED ON CERTAIN
LOTS WITH RESPECT TO THE MICHIGAN DEPARTMENT
OF NATURAL RESOURCES AND OR THE MICHIGAN
DEPARTMENT OF PUBLIC HEALTH, WHICH ARE RECORDED
IN LIBER 1680, PAGE 1023, OF RECORDS OF THIS
COUNTY

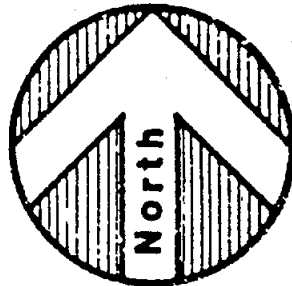


Curve Data

CURVE NO.	RADIUS	DELTA ANGLE	LENGTH	TAN.	CHORD LENGTH	CHORD BEARING
1	383.61	22°34'53"	151.19	76.59	150.21	N 24°50'27"E
2	60.00	59°49'16"	62.64	34.52	59.84	N 08°13'15"E
3	125.00	29°38'31"	63.72	72.69	129.68	S 53°52'07"E
4	60.00	59°49'16"	62.64	34.52	59.84	S 66°02'31"W
5	317.61	22°34'53"	125.18	62.41	124.37	S 24°50'27"W

REFERENCE CORNER
RECORDED IN LIBER
6, PAGE 353,
INGHAM COUNTY RECORDS

LEGEND

All dimensions are in feet.
All curve dimensions are arc measurements.
Monuments consisting of solid iron rod, 1/2 inch in
diameter by 36 inches in length encased in a concrete
cylinder 4 inches in diameter by 36 inches in length
have been placed at all points marked thus (O).
lot corners have been marked with iron rod 1/2 inch
in diameter by 18 inches in length.
(R) indicates radial lot lines.
Bearings were established from the M.D.O.T. PLANS
FOR HIGHWAY M-43, PROJECT NUMBER 33-37.

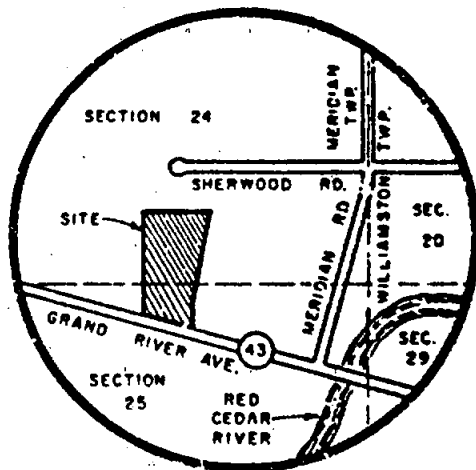

Vicinity Map
No Scale



Maurice H. Mahan
6-6-87



RECORDING CERTIFICATE

State of Michigan)
Ingham County)

This plat was received for record on 15th day of MARCH 1988 at 2:22 PM and recorded in
Liber 43 of Plats on Page(s) 12, 34.

Paula Johnson
Paula Johnson Register of Deeds