




Prepared by the Ingham County Survey  
and Remonumentation Project—1978  
under the supervision of  
Polaris Associates, inc.  
Registered Land Surveyors

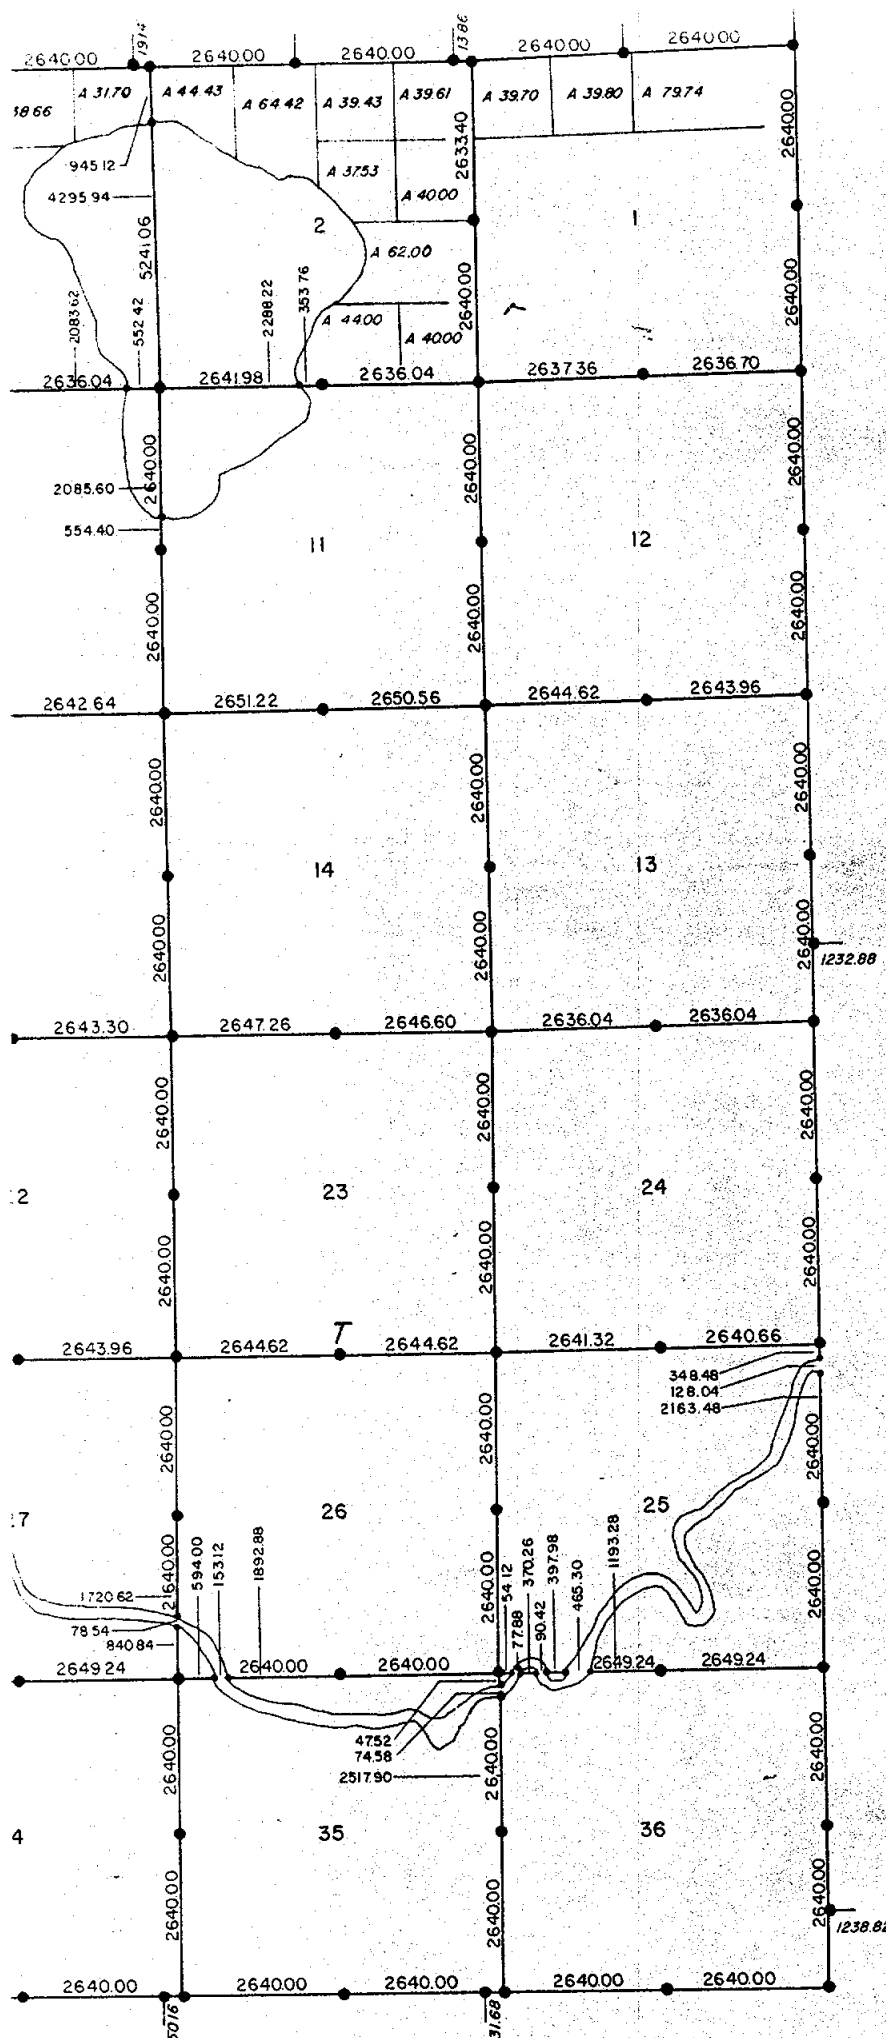


ALAIEDON  
TOWNSHIP  
T3N-R1W  
G.L.O. PLAT MAP  
(GENERAL LAND OFFICE)

• Corner Set  
by the original survey  
• Post Set  
by the original survey


A 40.00 Acreage  
(from original G.L.O. plats)

± 66.00 Closing Corner Offsets


Measurements which are shown  
outside subject township refer  
to adjacent townships. All meas-  
urements shown are in feet.

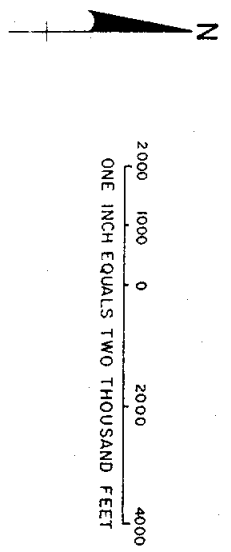

SOURCE General Land Office Field Notes (G.L.O.)

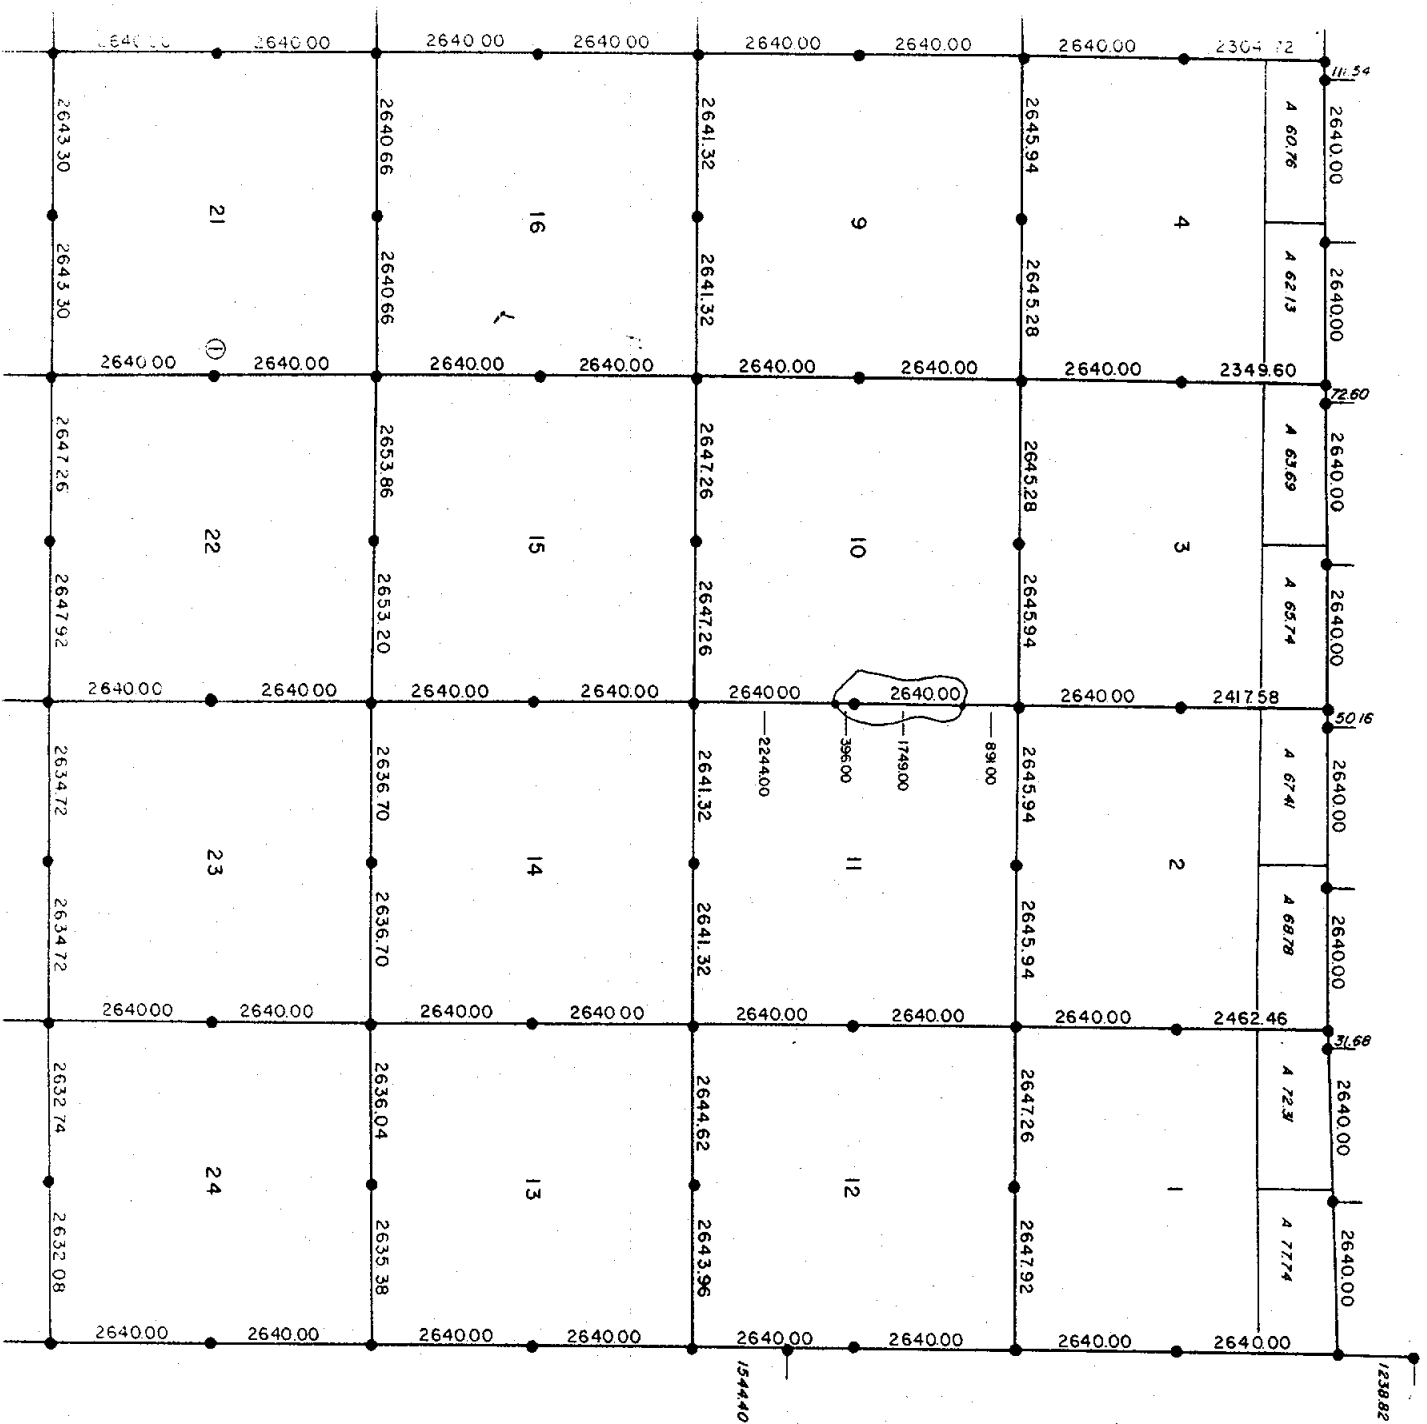



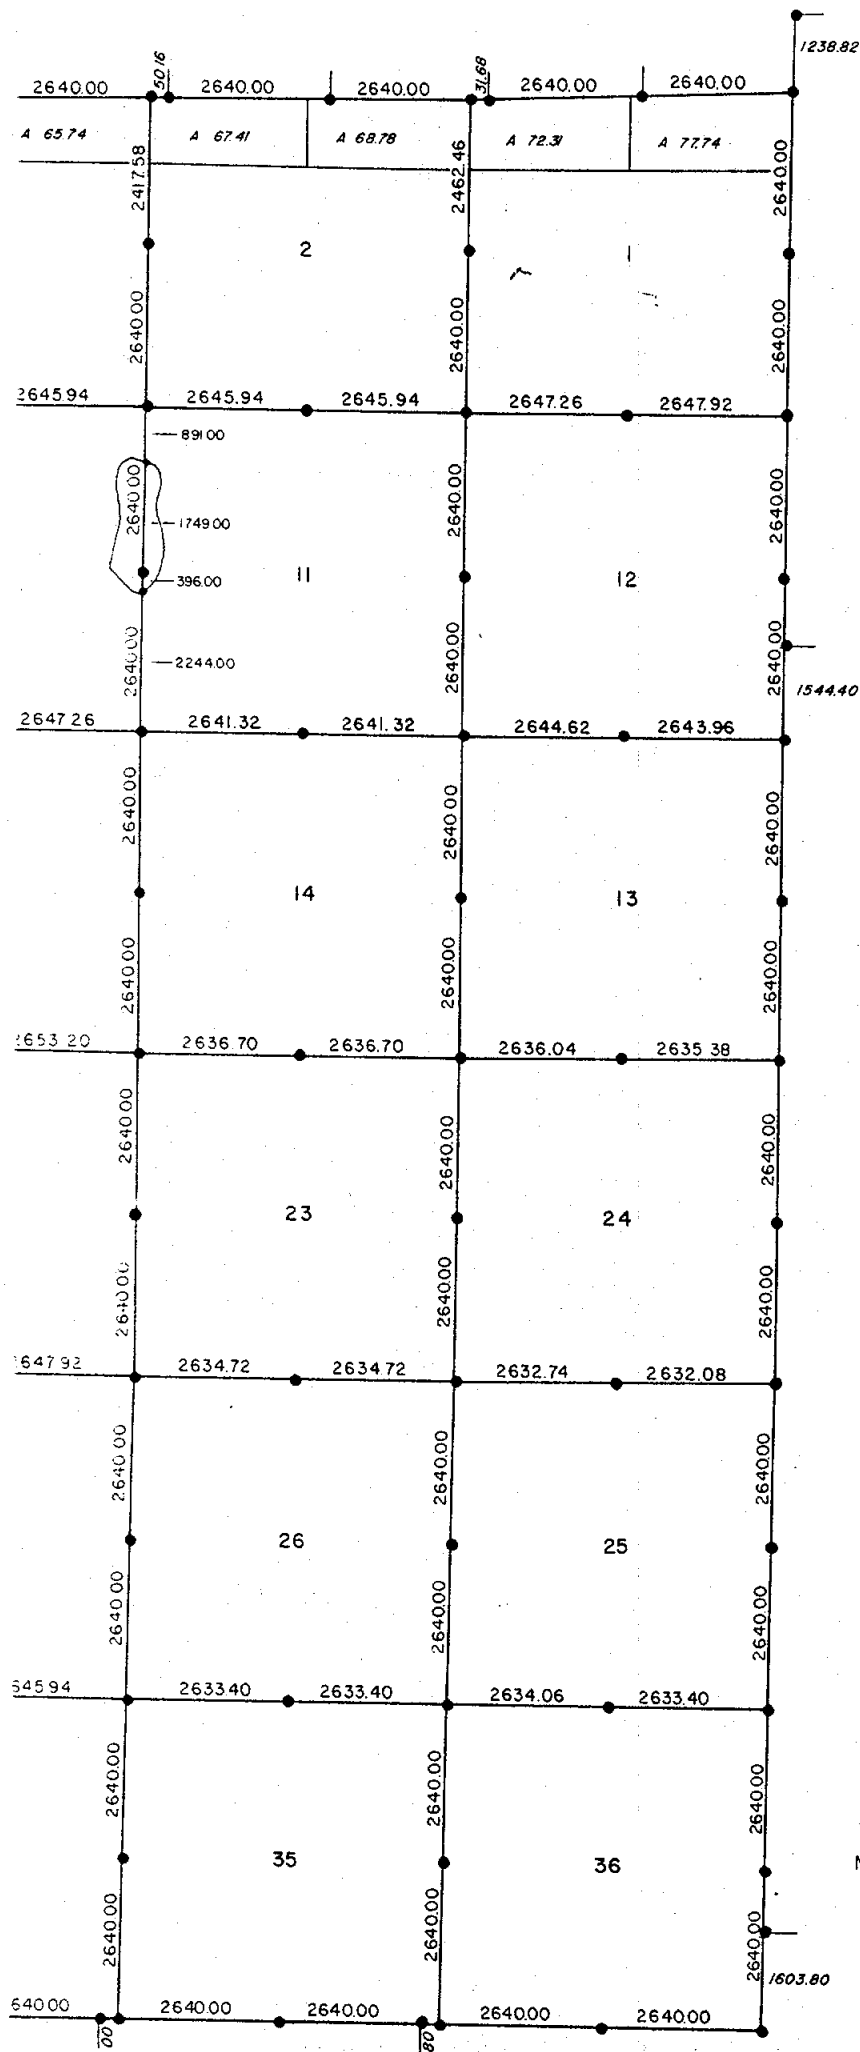

# ALAIEDON TOWNSHIP T3N-R1W

## G.L.O. PLAT MAP (GENERAL LAND OFFICE)

• Corner Set  
by the original survey

• Post Set  
by the original survey

A 40.00 Acreage  
(from original G.L.O. plats)

66.00 Closing Corner Offsets

Measurements which are shown  
outside subject township refer  
to adjacent townships. All meas-  
urements shown are in feet.



2000 1000 0 2000 40  
ONE INCH EQUALS TWO THOUSAND FEET

SOURCE: General Land Office Field Notes (G.L.O.)  
Exterior Field Survey (Township Boundary)

Surveyed:

Certified:

Surveyor:

Interior Field Survey

Surveyed:

Certified:

Surveyor:

The distances and monuments shown are  
from the original field notes which are  
held by the Michigan State Department  
of Natural Resources, Lands Division.  
Distances were originally recorded in  
chains and links.

NOTE: ① Tree used as post.

Prepared by the Ingham County Survey  
and Remonumentation Project - 1978  
under the supervision of  
Polaris Associates, inc.  
Registered Land Surveyors