



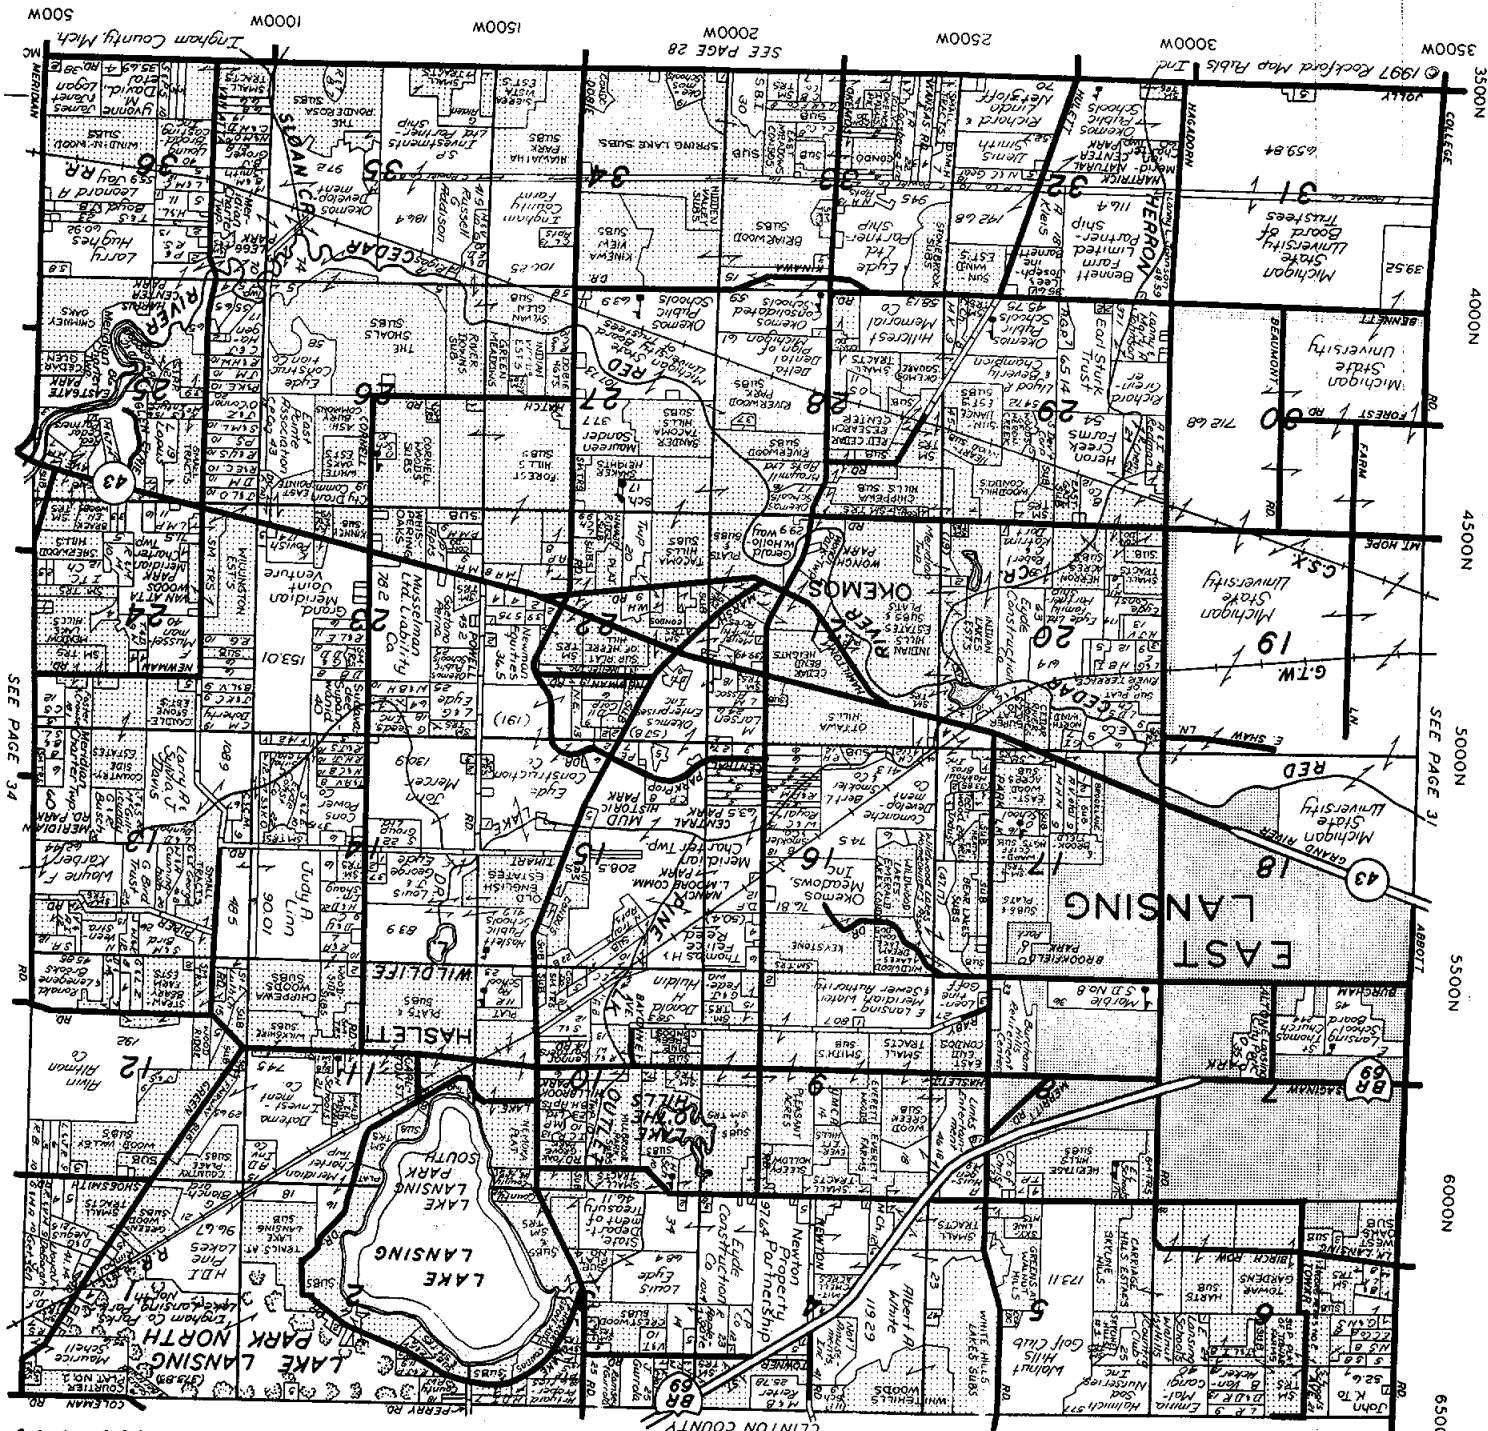

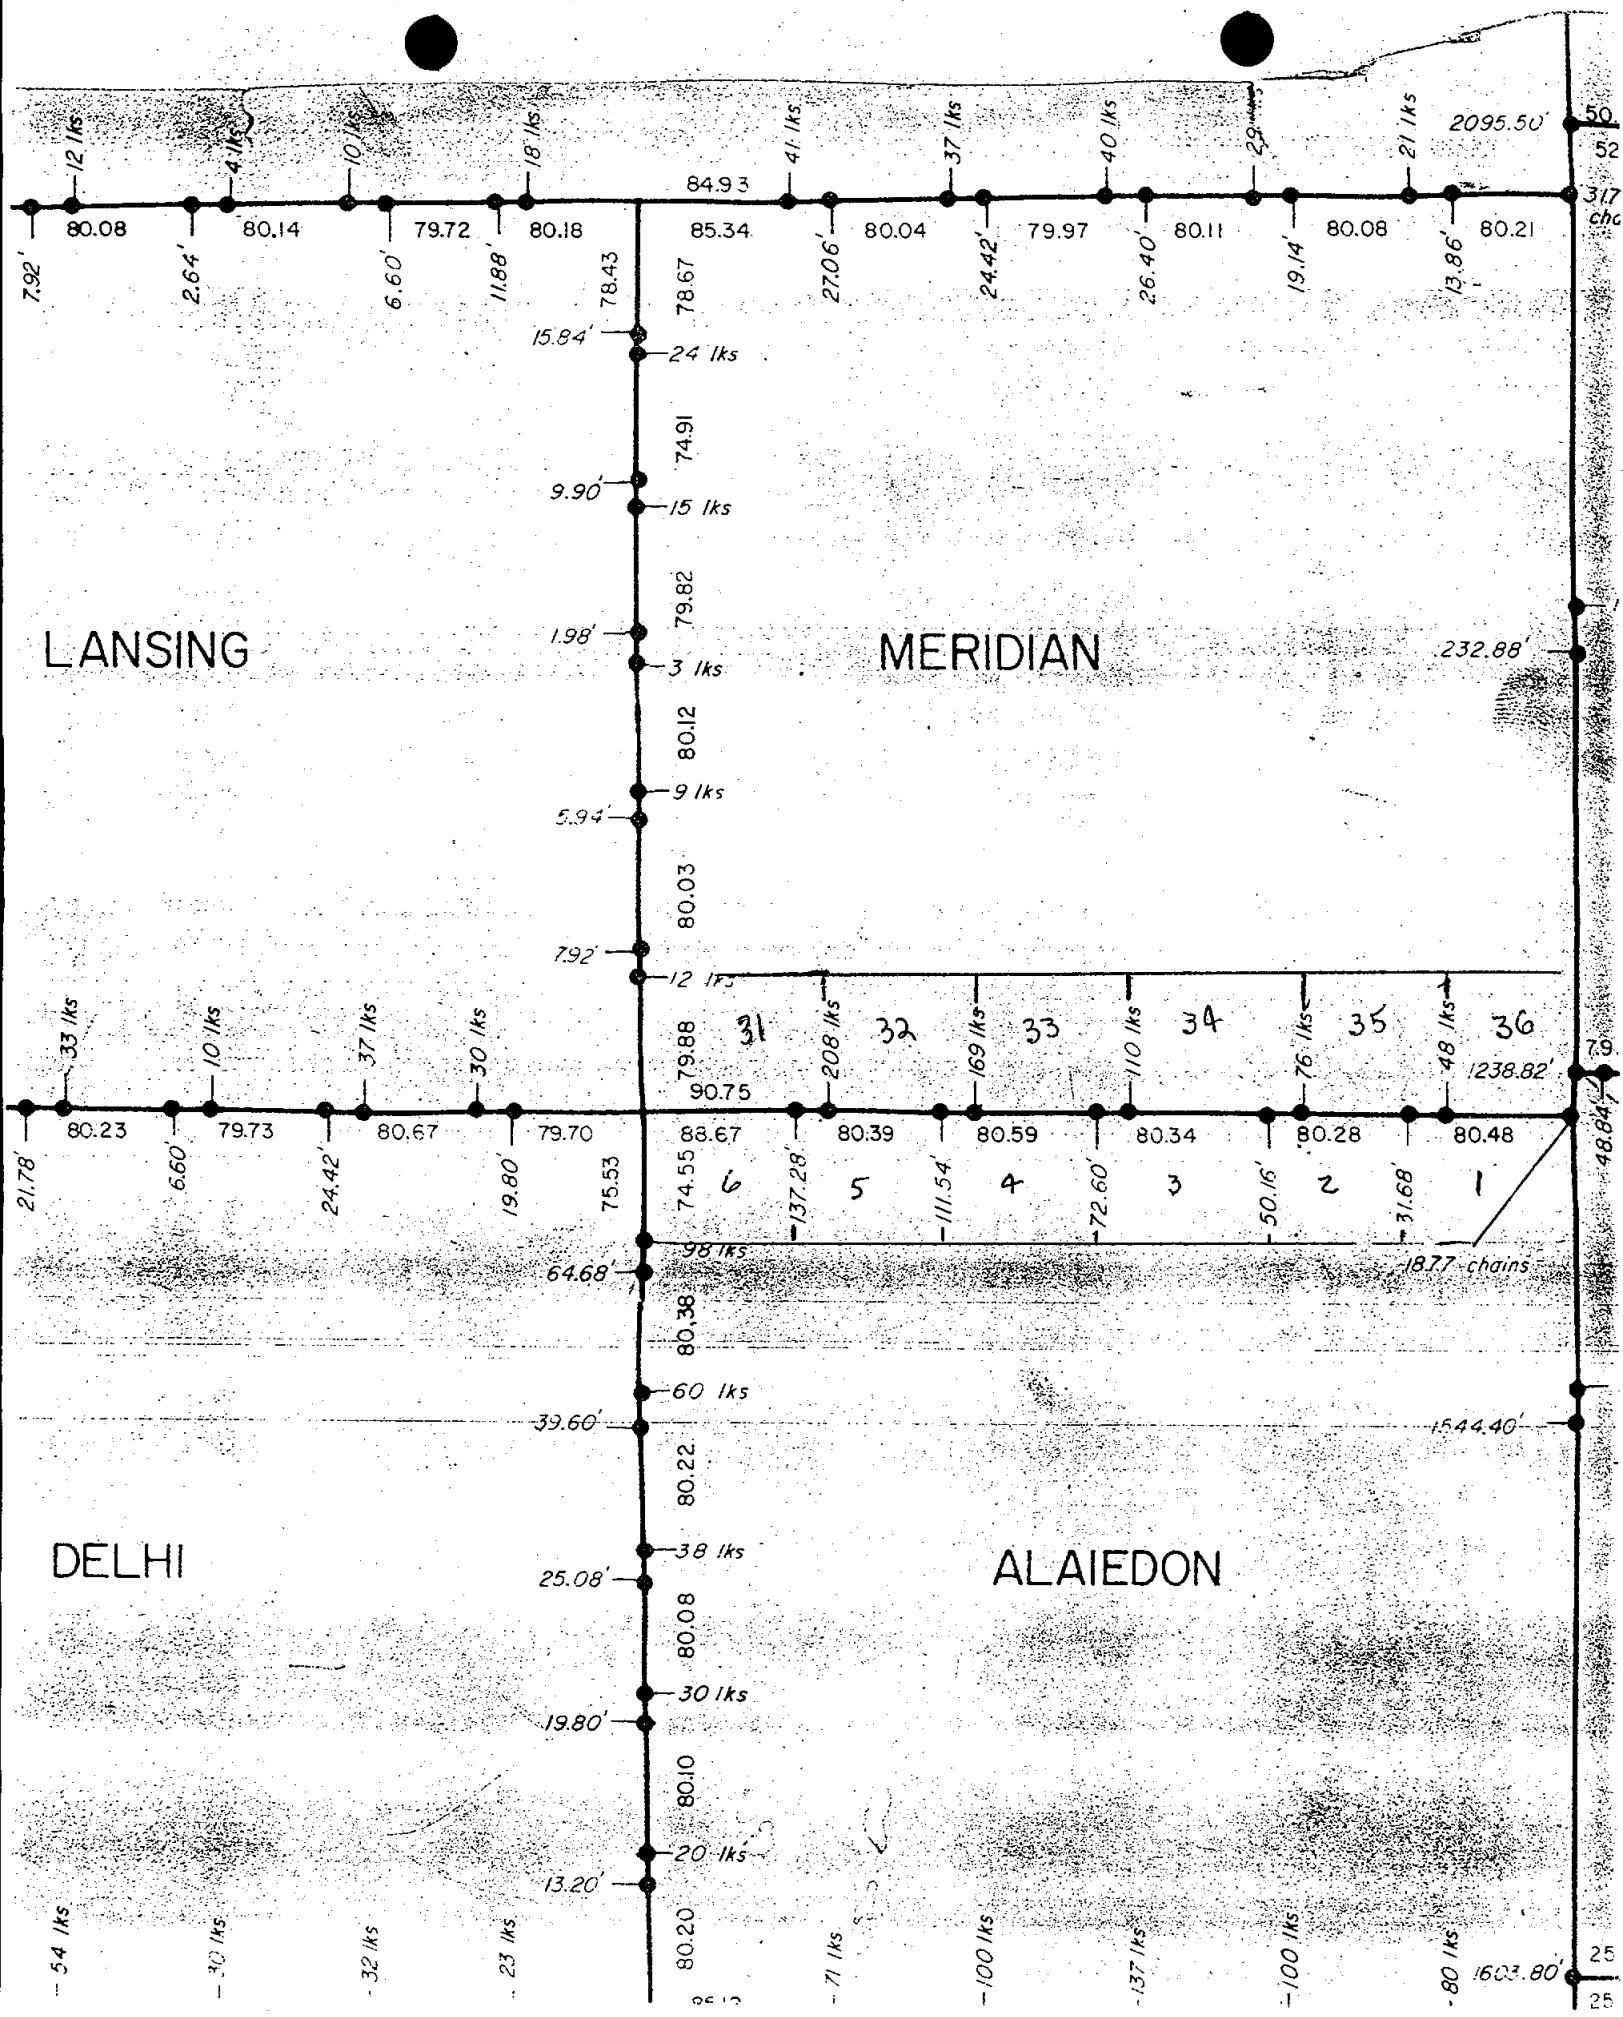

2679.42'
1/2" Rod (MSHD 1967)
Range post N. 34.3'
23 Maple N58°W 62.84'
20" Oak S. 6°W 27.81'

Mon. box (MSHD 1967)
SE cor. ditch post N49°E 41.1'
10" Pine N42°E 53.75'
15 Willow S27°W 57.07'

3/4" Pipe (MSHD 1967)
P.P. N42°W 34.0'
12" Plum S38°W 54.92'
12" Cherry S18°E 37.71'
Range post N14°E 34.4'

Stone
10" Oak N.E. 14.8'
18" Oak NW 22.0'
12" Oak N 24.5'

2634.90'
1/2" Iron (M.D.S.H. 1967)
14" Oak N40°W 52.23'
P.P. W. 44.20'
10" Oak S65°E 8.26'
Cone Mon. E. 33.00'

1321.44' 1320.76'
1/2" Iron (M.D.S.H. 1967)
4" Hickory N. 19.80'
6" Cherry E. 41.13'
Base NW Leg Tower
S24°W 51.60'

Stone (M.
14" Cherry
17" Basswood
10" Hickory
24" Ash

29

28

27

26

25

2638.10'
1" Pipe (M.D.S.H. 1967)
4" Oak N50°W 39.34'
4" Maple N22°E 39.63'
6" Maple N75°E 56.02'

3/4" Pipe (A
12" Maple
7" Maple S
26" Maple S

2605.10'

1-1/4" Pipe (M.D.S.H. 1967)
SE. leg. power tower
N13°W 135.50'
9" Box Elder N78°E 49.12'
9" Maple S. 80°E 53.50'
12" Box Elder S. 35°E 35.48'
1/2" Pipe (M.D.S.H. 1967)
15" Cherry W. 30.55'
T.P. E. 28.19'
26" Maple S15°E 77.08'

32

33

34

35

36

Pipe / C.R. Co. Cap.
8" Walnut S55E 36.42'
10" " S.E. 64.35'
Main 1/2" Iron N. 100.00'

1318.47'
Rock (M.D.S.H. 1967)
30" W. Poplar N15°E 30.22'
24" W. Oak S28°E 29.07'
22" Poplar S32°W 32.14'
1/2" Pipe (M.D.S.H. 1967)
T.P. N22°E 51.88'
S. edge of Bill. S. 12.1'

32

33

34

35

36

47.7'
81.7'
75.7'
N. 89.4'

1" Iron
SE. cor. house NNE. 93.2'
8" Elm NE. 62.0'
8" Elm NW. 42.9'
P.P. S. 35.0'

Med. Box
15" W. Cherry S.E. 65.57'
Utility Pole W. NW. 47.34'
30" Spr. S.W. 96.49'

2609.05'
1" Iron (M.D.S.H. 1967)
P.P. N25°E 54.70'
End. Range post N40°E 29.65'
22" Butternut S40°E 44.15'
End post. Cane fence
S50°W 51.05'

1318.09' 1317.78'
1" Iron (M.D.S.H. 1967)
End. N. bridge rail
N78°W 78.05'
T.P. N21°E 28.25'
End. S. bridge rail
S78°W 78.31'

1/2" Pipe (M.
20" W. Hickory
20" Walnut
P.P. 81°P S4
24" Stump

(T.3N R.1W. Alcedon Twp, Ingham County)

INGHAM COUNTY ROAD COM

Revised 1-1-78

N 00° 15' 37" W 531.11'

S 89° 31' 38" W 656.60'

PARCEL A

346.32'


POB. PARCEL A

S 00° 10' 41" E

899.35'

POB. PARCEL A

346.32'

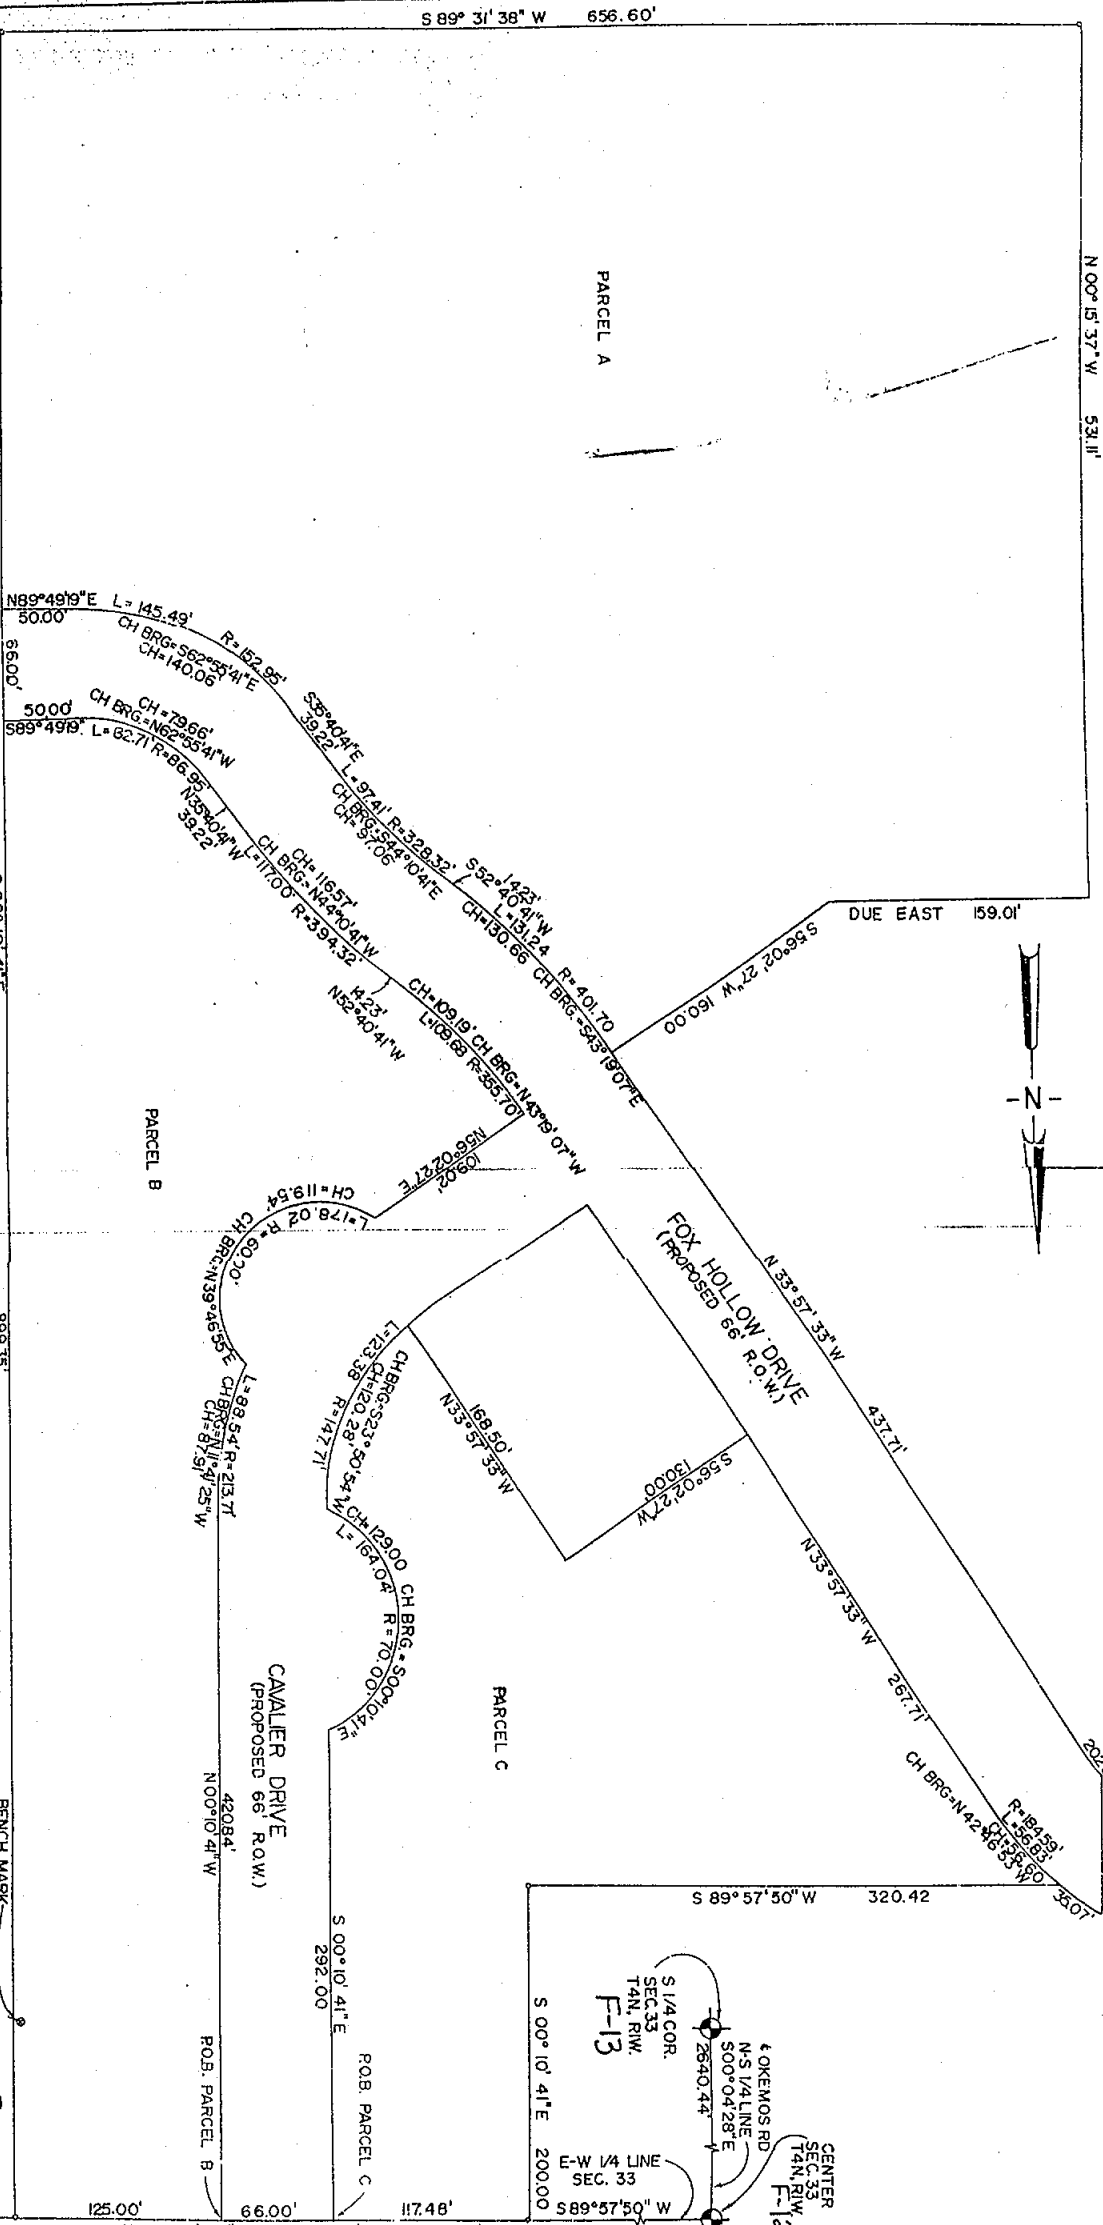

SURVEYOR'S CERTIFICATE
THIS IS TO CERTIFY THAT I HAVE SURVEYED THE PROPERTY
HEREIN DESCRIBED AND THAT THERE ARE NO EXISTING
ENCROACHMENTS UPON THE LANDS AND PROPERTY DESCRIBED.

MARVIN F. FOLTY
REGISTERED LAND SURVEYOR
REGISTRATION NO. 18969
2936 S DEERFIELD
LANSING, MICHIGAN 48900



BENCH MARK
RAILROAD SPIKE IN WEST
SIDE OF 12' HICKORY TREE
AT N 154° 00' U.S.G.S.
E 1654.50'
ELEVATION 897.60'
SEC. 33
E LINE SEC. 33
500° 28' 45" E
T4N, R1W
283168

SURVEY PLAN

EAST MEADOWS CONDOMINIUM

MASTER DEED PLANS

WALDEN DEVELOPMENT COMPANY

KYES ENGINEERING & ASSOCIATES, INC.

P.O. BOX 4675 OKEMOS RD. PH. 517-349-1772

OKEMOS, MICH. 48864

DN: L.R. SCALE: 1" = 40'

CHKD: M.F.E. DATE SEPT. 26, 1977 SHEET NO. 2 OF

plan # 20 L1236 P9 703