


15 JUL 19

1.24 18 Hz 1.3

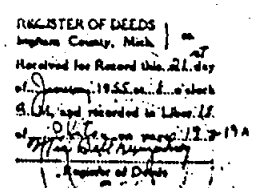

SHEET 1 of 2

of 894-
Lt. E. Symonds
DIRECTOR GENERAL
E. Symonds

SYLVAN GLEN SUBDIVISION


PARTS OF S.W. 1/4 SEC. 26, S.E. 1/4 SEC. 27 & N.W. 1/4 SEC. 35

34N. 11W. MERIDIAN TWP. INGHAM COUNTY MICHIGAN

NOTE: Lot lines extend to shore
on projections as shown.

All dimensions are in feet and decimals thereof.

Scale 1" = 200'

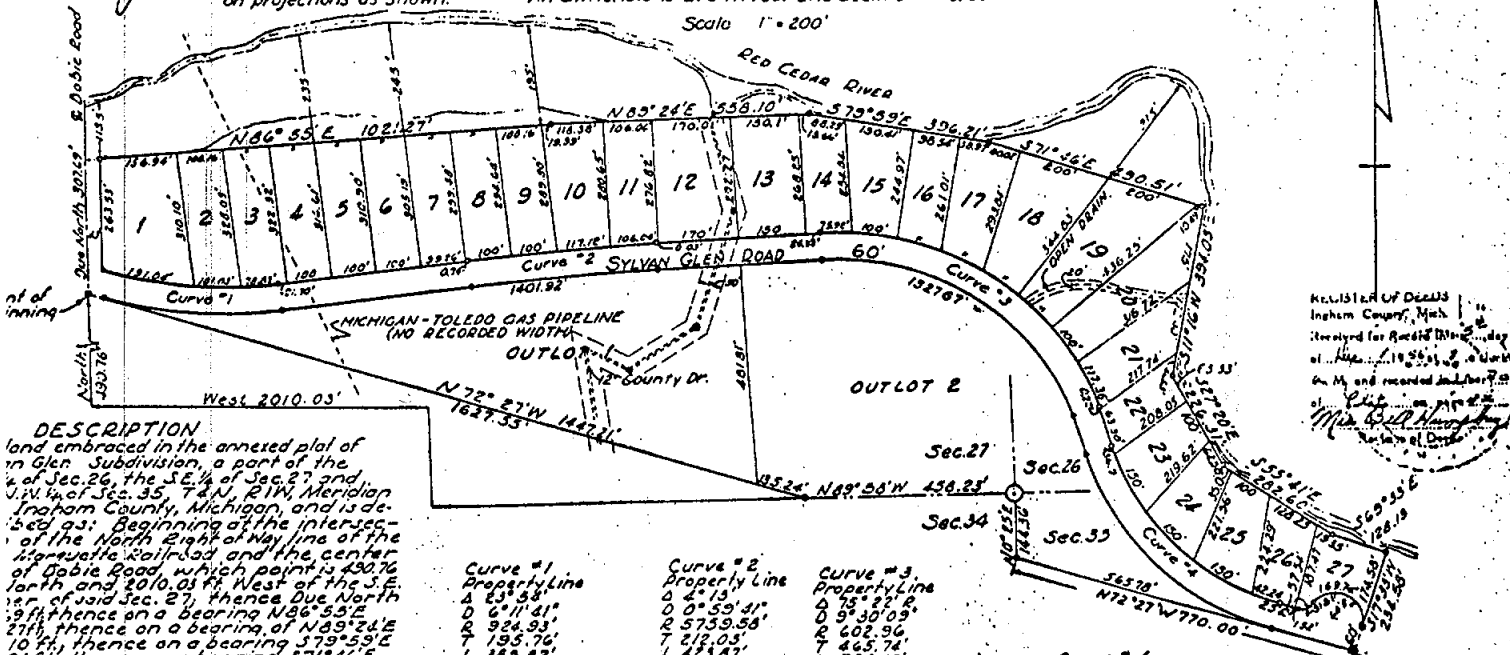

DESCRIPTION
land embraced in the annexed plat of
in Glen Subdivision, a part of the
of Sec. 26, the S.E. 1/4 of Sec. 27 and
W. 1/4 of Sec. 35 T. 4 N. R. 1 W. Meridian
Ingham County, Michigan, and is de-
scribed as: Beginning at the intersec-
tion of the North Right of Way line of the
Michigan Railroad, and the center
of Oak Road, water bearing 133° 36'
for 100 ft. thence on the S.E.
1/4 of Sec. 27, thence due North
9 ft. thence on a bearing N 86° 35'
27 ft. thence on a bearing of N 89° 24'E
10 ft. thence on a bearing 379° 59'E
21 ft. thence on a bearing 371° 46'E
51 ft. thence on a bearing 311° 16' W
03 ft. thence on a bearing 527° 20'E
31 ft. thence on a bearing 355° 41'E
30 ft. thence on a bearing 359° 15'E
13 ft. thence on a bearing of 317° 15' W
58 ft. thence on a bearing of N 76° 27' W
00 ft. thence on a bearing N 0° 25'E
33 ft. thence on a bearing N 43° 34' W
23 ft. thence on a bearing N 72° 27' W
55 ft. to the point of beginning. 27 lots
in Division 4, Section 1, T. 4 N.

DEDICATION

ALL MEN BY THESE PRESENTS,
we, George A. Dorman and Eva A. Dorman,
wife, as mortgagee have caused the
embraced in the annexed plat to be
reyled, laid out and platted to be known
as Sylvan Glen Subdivision, Parts of
 $\frac{1}{4}$ Sec. 26, SE $\frac{1}{4}$ Sec. 27, & NW $\frac{1}{4}$ Sec. 35,
T. 4 N., R. 16 E., S. 20 N., Michigan, and
the streets as shown on said plat are
hereby dedicated to the use of the Public.
Witness my hand and sealed
this _____ day of _____
A.D. 19____

Wm B. Benzell
 Witness
 Wm B. BENZELL
Wm A. Dorman
 Witness
 Wm A. DORMAN

COUNTY TREASURER

Office of the County Treasurer, Ingham Co.
I hereby certify that there are no tax liens
or titles held by the State on the lands described
hereon and that there are no tax liens or titles
held by individuals on said lands for a period of
five years preceding the 26th day of April, 1956
and that taxes for said period of five years are
paid as shown by the records of this office.
(This certification does not apply to taxes, if any,
now in process of collection by Township,
Village or City collection officers.)

Lawrence D. Parker
Lawrence D. Parker County Treasurer

COUNTY PLAT BOARD

This plot was approved on the
26 day of November - 1956.

Mrs. Bess Humphreys
 1408 Bell Highway, Fayetteville, Ark.
 C. Ross Williams County Clerk
 Lawrence Starke
 Lawrence A. Barker County Treasurer
 Gerald L. Graham County Drain Comm.

MUNICIPAL APPROVAL

This plat was approved by the Township Board of the Township of Meridian at a meeting held November 5, 1906

Clarence B. Robinson
Clarence B. Robinson Clerk

COUNTY ROAD COMMISSION

This plat has been examined and was approved on the 15th day of April, 1965 by the Ingham County Board of Road Commissioners.

Walter L. Franklin	Member
Ray B. Moore	Member

• **全場總動員**

L 520-94 DEDICATION

KNOW ALL MEN BY THESE PRESENTS, that we, Dr. Leland R. McElmurry
Gladys C. McElmurry, his wife
.....
as proprietors, have caused the land embraced in the annexed plat to be surveyed,
laid out and plotted, to be known as... ELYAN Glen Subdivision,
Parts of SW1/4 Sec. 26, NE1/4 Sec. 27 & NW1/4 Sec. 28
T4N. R1W. Meridian Twp. Jackson County, Missouri.

ACKNOWLEDGMENT

State of Michigan } ss
County of Ingham

On this 24 day of June 1956, before me, a Notary Public in and for said County, personally came the below named: Dr. Leonard R. Williams, Gregory C. C. Elmer and his wife, as co-defendants known to me to be persons who executed the dedication below and acknowledged the same to be their free act and deed.

James P. McLaughlin
 McLaughlin Public Printing Co., Mich.
 JACOB P. McLAUGHLIN
 My Commission expires March 1st 1957

SURVEYOR'S CERTIFICATE

I hereby certify that the plat hereon delineated is a correct one and that permanent metal monuments consisting of bars not less than one half inch in diameter and 36 inches in length, or short bars of not less than one half inch in diameter spaced every at least 6 inches with an over-all length of not less than 36 inches encased in concrete cylinders of at least 4 inches in diameter and 36 inches in length have been placed at points marked thus (a) as thereon shown at all angles in the boundaries of the land patented, at all the intersections of streets, intersections of rivers, and at the intersections of the land patented with the boundaries of the public domain and adjacent lands.

G. A. Steadman
G. A. Steadman Registered Land Surveyor



187 20 per 32

See John 188 of Harrods Page 412 for Reductions of 30 to 1 Chicago & 60 in June 23/160 1871
See Xmas 76, Page 37 for Amendment to Trading Russians - Vol. 2, 1860

ORIGINAL
1957-7

HIAWATHA PARK NO. 1


A SUBDIVISION OF PART OF THE SE 1/4 OF SEC. 34, T4N, R1W, MERIDIAN
TOWNSHIP, INGHAM COUNTY, MICHIGAN

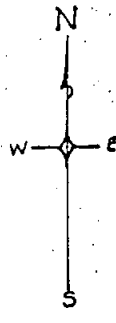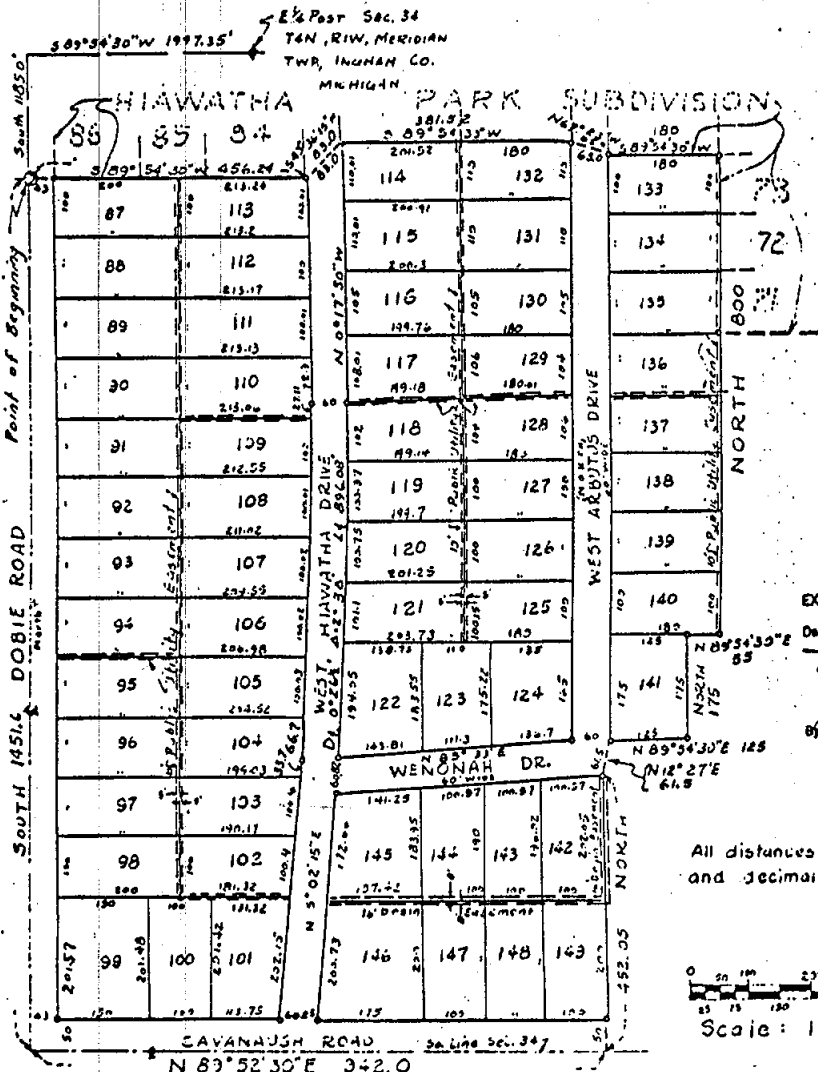

EXAMINED AND APPROVED
SEP 17 1957

Frank S. Symanski
AUGUSTOR GENERAL

All distances in feet
and decimals thereof.

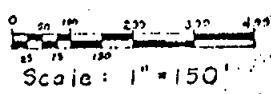

DESCRIPTION OF LAND PLATTED

The land embraced in the annexed plat of... HIAWATHA PARK NO. 1...
A SUBDIVISION OF PART OF THE SE 1/4 OF SEC. 34...
T4N, R1W, Meridian Township, Ingham County, Michigan
is described as follows:
Beginning S 89° 54' 30" W 1997.35 ft. and
SOUTH 1185.0 ft. from the E 1/4 post of said
Sec. 34, said point being 43 ft. west of SW
corner of lot 86 of Hiawatha Park subdivision,
thence
South 1451.60 ft.
N 89° 52' 30" E 942.00 ft.
North 452.05 ft.
N 12° 22' E 61.50 ft.
N 89° 54' 30" E 125.00 ft.
North 125.00 ft.
N 89° 54' 30" E 55.00 ft.
North 800.00 ft. the last
300 ft. coinciding with Hiawatha Park subdivi-
sion. Thence following said Plat:
S 89° 54' 30" W 180.00 ft.
N 67° 22' W 65.00 ft.
S 89° 54' 30" W 181.52 ft.
S 47° 16' 15" W 83.00 ft.
S 89° 54' 30" W 456.24 ft. to
point of beginning. Contains 61 lots numbered
consecutively 87 through 148.

MUNICIPAL APPROVAL

This plat was approved by the Township Board...
of the... Meridian Township...
at a meeting held...
B. B. Robinson (Clerk)

APPROVAL BY BOARD OF COUNTY ROAD COMMISSIONERS

This plat has been examined and was approved on the...
day of... 1957 by the...
County Board of Road Commissioners.

Ward Vicars (Chairman)
Leroy D. Danickel (Member)
Roy B. Moore (Member)

DEDICATION

KNOW ALL MEN BY THESE PRESENTS, that we... MERIDIAN...
DEVELOPMENT CO.,...
Michigan...
Secretary...
and that the streets and alleys as shown on said plat are hereby dedicated to the use of the public.

Signed and Sealed in the Presence of:
Meridian Development Co.
William W. Hicks, Jr. President
Donald G. Fox Secretary

ACKNOWLEDGMENT

STATE OF Michigan...
County of Ingham...
On this... day of August... A.D. 1957...
me...
said county appeared...
to me personally known, who being each by me duly sworn did say that they are the President and Secretary respectively of the...
DEVELOPMENT CO.,...
and that the said offered to said instrument is the corporate seal of said corporation and that said instrument was signed and sealed in behalf of said corporation by authority of its Board of Directors and the said...
Donald G. Fox acknowledged said instrument to be the free act and deed of said corporation.

DEDICATION

KNOW ALL MEN BY THESE PRESENTS, that...
as executor of the estate of Herman Grettenberger deceased, and as attorney in fact for Alice Grettenberger, his widow,
as proprietors, have caused the land embraced in the annexed plat to be surveyed, laid out and platted, to be known as...
a subdivision of part of the SE 1/4, Sec. 34, T4N, R1W, Meridian Twp., Ingham County, Michigan
and that the streets and alleys as shown on said plat are hereby dedicated to the use of the public

Signed and Sealed in the Presence of:
Margaret Van Gorp (Witness)
Margaret Van Gorp (Witness)
Margaret Van Gorp (Witness)

ACKNOWLEDGMENT

STATE OF MICHIGAN
COUNTY OF...
On this... day of... 1957...
before me... a notary public in and for said County appeared...
L. H. Grettenberger, executor of the estate of Herman Grettenberger, deceased, and attorney in fact for Alice Grettenberger, his widow, to me personally known, who being by me duly sworn did say that he executed the above dedication on behalf of the estate of Herman Grettenberger, deceased, and Alice Grettenberger, his widow.

SURVEYOR'S CERTIFICATE

I hereby certify that the plat herein delineated is a correct one and that permanent metal monuments consisting of bars not less than one-half inch in diameter and 20 inches in length, or shorter bars of not less than one-half inch in diameter lapped over each other at least 4 inches with an overall length of not less than 16 inches, secured in a concrete cylinder of at least 4 inches in diameter and 36 inches in length have been placed at points marked thus (...), as thereon shown at all angles in the boundaries of the land platted, at all the intersections of streets and alleys, or of streets and alleys, and at the intersections of streets and alleys with the boundaries of the plat as shown on said plat.

Max F. Rogers
Registered Land Surveyor & Registered Professional Engineer

Le plat was approved on the... day of...
by the...
County Plat Board

Ma Bell Humphrey
County Treasurer of Ingham
C. J. Hilliard
County Clerk
Laurance L. Parker
County Seal Commissioner
Gerald L. Graham

his plat was approved by the Meridian Township
oning Board at a meeting held
March 19th... 1957...

Noel Miller
Noel Miller (Chairman)

COUNTY TREASURER'S CERTIFICATE

Office of County Treasurer, Ingham County.
I hereby certify, that there are no tax liens or taxes held by the State on the lands de-
scribed herein, and that there are no tax liens or taxes held by individuals on said lands,
the five years preceding the... day of...
1957. I find that the taxes for said period of
years are all paid, as shown by the records of this office.

Laurance L. Parker
Laurance L. Parker (County Treasurer)

BRIARWOOD

A SUBDIVISION OF A PART OF THE NE 1/4 OF SECTION 33, T4N, R1W,
MERIDIAN TOWNSHIP INGHAM COUNTY MICHIGAN


ALL DIMENSIONS ARE IN FEET AND DECIMALS THEREOF
ALL CURVILINEAR DIMENSIONS ARE IN ARC LENGTHS
OUTLOTS A, B, C & D NOT TO BE USED FOR RESIDENTIAL PURPOSES

SCALE 1"=100'

DATE: FEB 8, 1985
E.A. AND APPROVED

Notary Public
Ingham County, Michigan

DESCRIPTION OF LAND PLATTED
The land subject to the record plat of Section 33, T4N, R1W, at a point 612.63 feet from the north line of Section 33, T4N, R1W, thence 89°36'32"E, 476.00 feet thence North, 165.27 feet thence East 84°02'32"E, 60.79 feet thence North, 125.00 feet thence East 39°50'00" thence North 81°39'39"W, 166.12 feet thence East 81°39'39"W, 203.32 feet thence North 81°07'12"W, 200.00 feet thence East 82°31'06"E, 80.00 feet thence North 81°31'47"W, 50.00 feet thence East 80°21'19"W, 130.00 feet thence North 80°21'19"W, 113.35 feet thence East 82°00'02"W, 103.01 feet thence East 80°26'11"W, 109.55 feet thence North 207.55 feet thence East 80°57'57"W, 654.36 feet to the N-1/4 line of Section 33, T4N, R1W, thence North 322.00 feet on said N-1/4 line, thence East 330.00 feet thence North 81°24'00"E, 31.25 feet thence North 161.00 feet thence North 81°33'00"W, 141.78 feet thence North 115.00 feet thence North 533.30 feet thence West 250.21 feet to the N-1/4 line of Section 33, T4N, R1W, then thence North, 400.36 feet on said N-1/4 line to the point of beginning. This plat contains 53 lots numbered 1 through 53 including, and 4 streets.

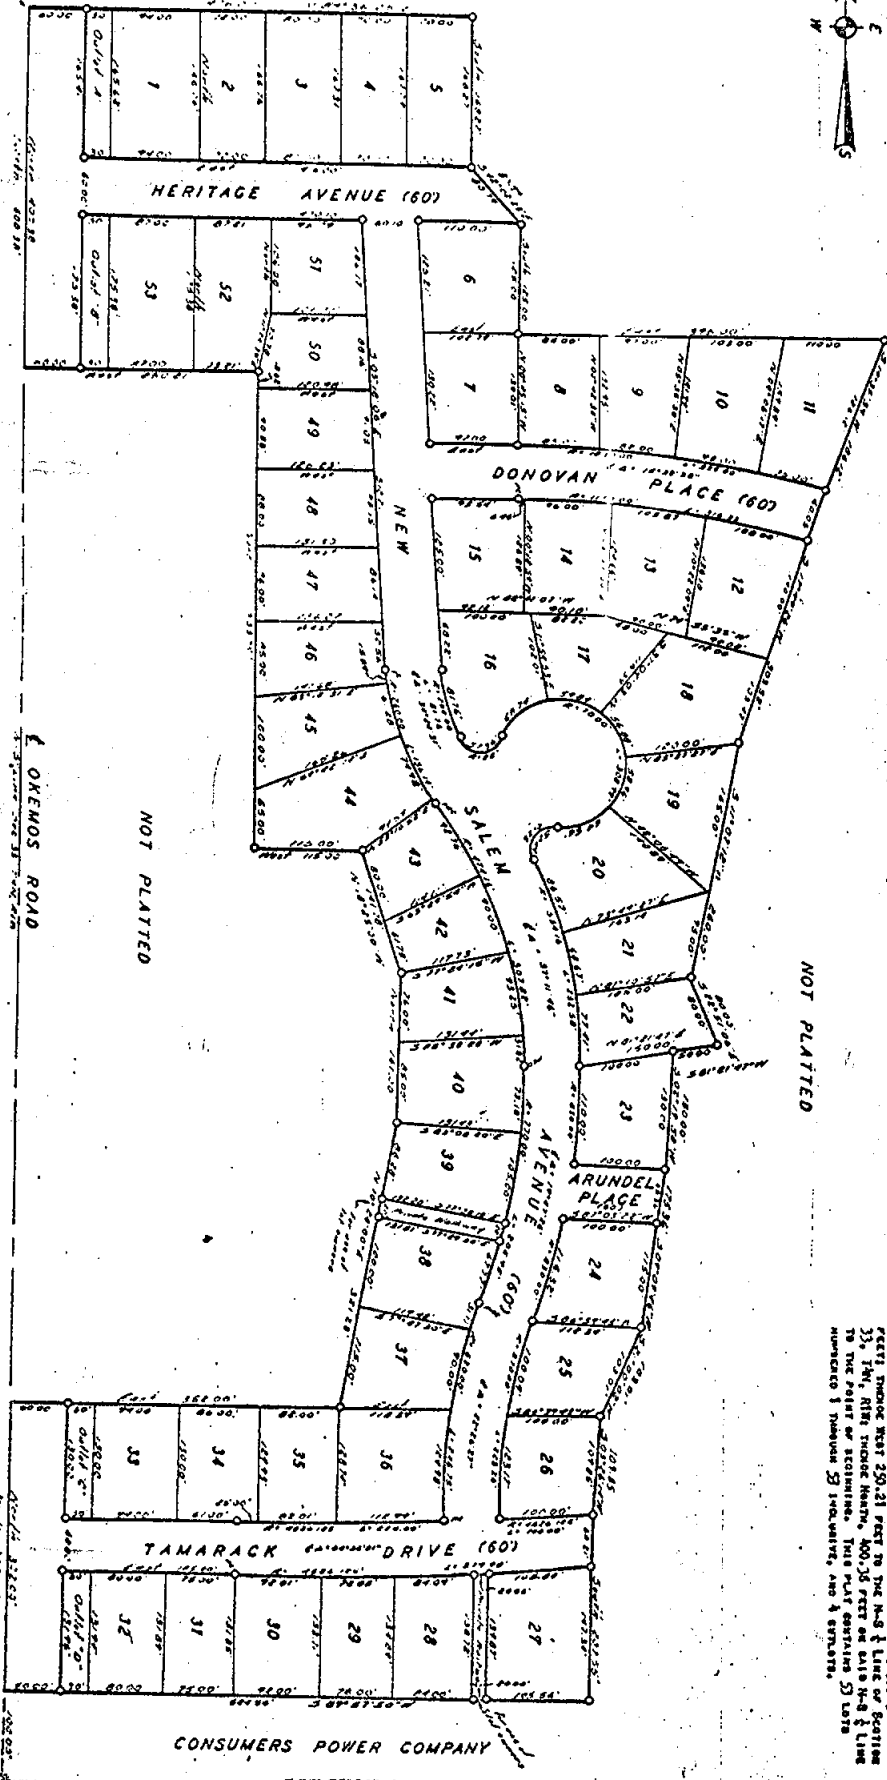

NOT PLATTED

NOT PLATTED

NOT PLATTED

OKENOS ROAD




JOLLY-OKEMOS INDUSTRIAL PARK

A PART OF THE SE $\frac{1}{4}$ OF THE SW $\frac{1}{4}$ OF SECTION 33, T4N, R1W,
MERIDIAN TOWNSHIP, INGHAM COUNTY, MICHIGAN.

SCALE 1"=100'

ALL DIMENSIONS ARE IN FEET AND DECIMALS THEREOF.
ALL CURVILINEAR DIMENSIONS ARE IN ARC LENGTHS.

NOT PLATTED

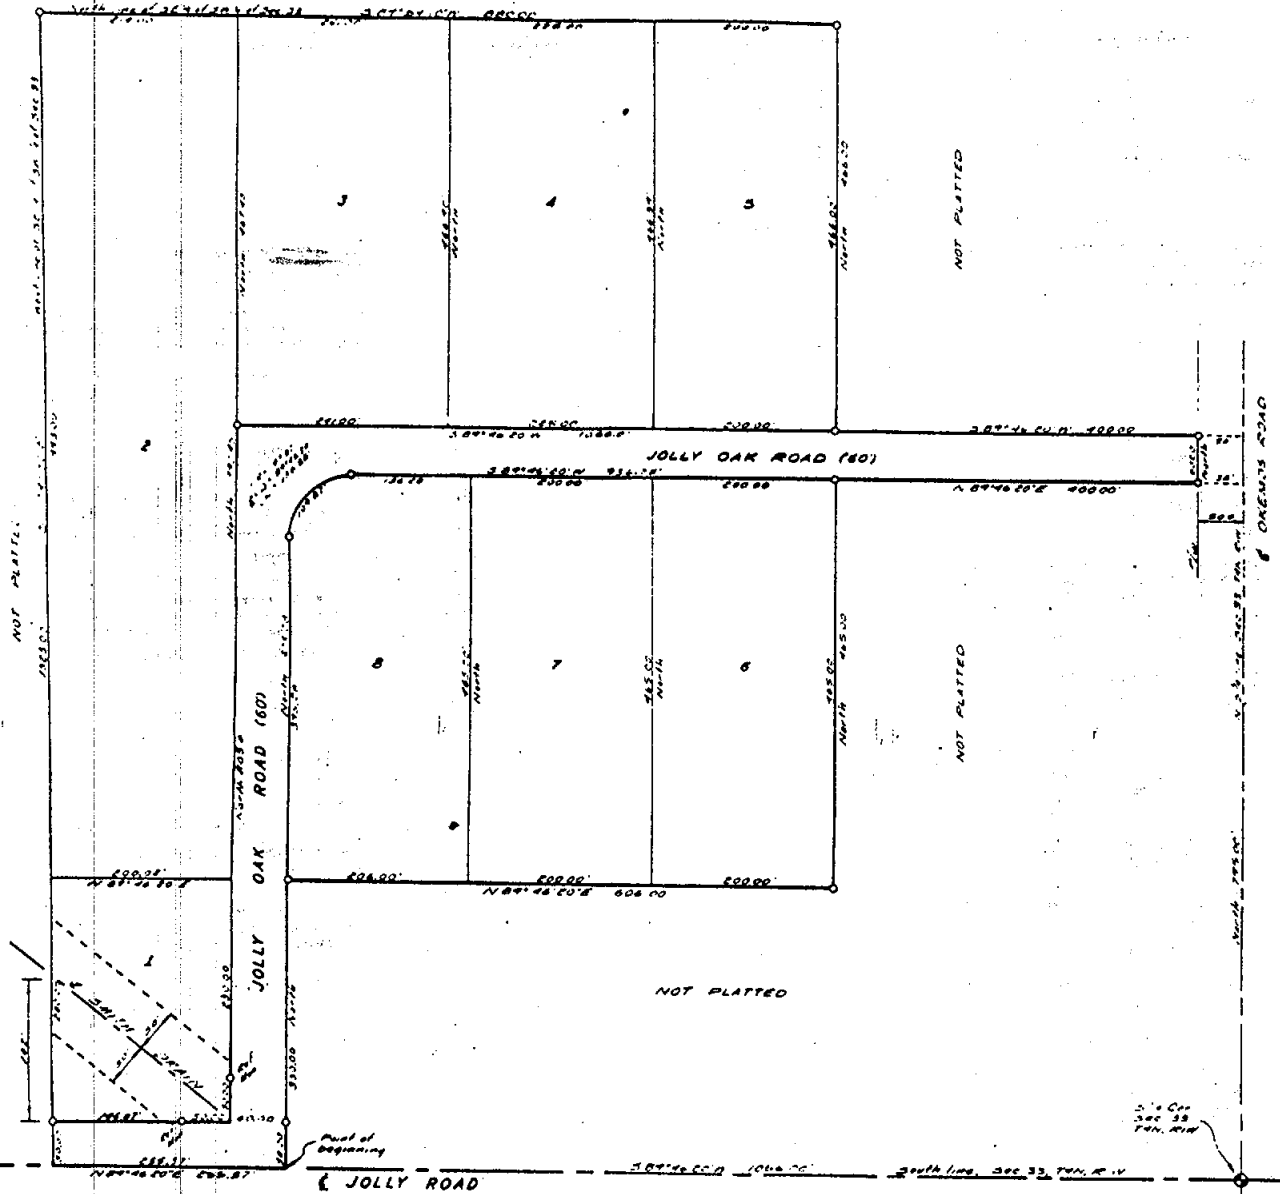

DESCRIPTION OF LAND PLATTED

The land embraced in the annexed plat of JOLLY-OKEMOS INDUSTRIAL PARK
A PART OF THE SE $\frac{1}{4}$ OF THE SW $\frac{1}{4}$ OF SECTION 33, T4N, R1W,
MERIDIAN TOWNSHIP, INGHAM COUNTY, MICHIGAN

is described as follows:

BEGINNING ON THE SOUTH LINE OF SECTION 33, T4N, R1W, AT A
POINT 1056.00 FEET S89°46'20"W OF THE SE $\frac{1}{4}$ CORNER OF SECTION
33, T4N, R1W, THENCE NORTH, 330.00 FEET; THENCE N89°46'20"E,
606.00 FEET; THENCE NORTH, 465.00 FEET; THENCE N89°46'20"E,
400.00 FEET; THENCE NORTH, 465.00 FEET TO THE NORTH LINE OF
THE SE $\frac{1}{4}$ OF THE SW $\frac{1}{4}$ OF SECTION 33; THENCE S89°46'20"W,
400.00 FEET; THENCE NORTH, 465.00 FEET TO THE NORTH LINE OF
THE SE $\frac{1}{4}$ OF THE SW $\frac{1}{4}$ OF SECTION 33; THENCE S89°46'20"E, 860.00
FEET ON THE NORTH LINE OF THE SE $\frac{1}{4}$ OF THE SW $\frac{1}{4}$ OF SECTION 33
TO THE WEST LINE OF THE SE $\frac{1}{4}$ OF THE SW $\frac{1}{4}$ OF SECTION 33; THENCE
S89°46'20"E, 1323.00 FEET ON THE WEST LINE OF THE SE $\frac{1}{4}$ OF THE
SW $\frac{1}{4}$ OF SECTION 33 TO THE SOUTH LINE OF SECTION 33; THENCE
N89°46'20"E, 255.37 ON THE SOUTH LINE OF SECTION 33 TO THE
POINT OF BEGINNING. THIS PLAT CONTAINS 6 LOTS NUMBERED
1 THRU 6 INCLUSIVE.

SURVEYOR'S CERTIFICATE

I hereby certify that the plat hereon presented is a correct one and that permanent metal
monuments consisting of bars not less than one-half inch in diameter and 36 inches in
length, or shorter bars of not less than one-half inch in diameter topped over each other
at least 6 inches with an over all length of not less than 36 inches, encased in a concrete
cylinder at least 4 inches in diameter and 36 inches in depth have been placed at points
marked thus (O) as shown shown at all angles in the boundaries of the land platted, at
all the intersections of streets, intersections of alleys, or at streets and alleys, and at the
intersections of streets and alleys with the boundaries of the plat as shown on said plat.

FRED W. WHITE 12074
1500 KINGSLEY DRIVE
LANSING, MICHIGAN

Fred W. White

Registered Land Surveyor & Professional Engineer

EXAMINED AND APPROVED

Date 11-1-66

Alvin J. Brown
ALVIN J. BROWN
STATE CLERK

By *Richard L. Brown*
RICHARD L. BROWN
Notary Public

RECEIVED FOR RECORD

NOV 1 1966

8:00 P.M.

RECORDED UNDER 37

OF PLAT PAGE 26 & 21

Miss B. L. Humphrey

REGISTER OF DEEDS

INGHAM COUNTY, MICHIGAN

27N 20


27E 20

LIBER 27 20

BRIARWOOD NO. 2

A SUBDIVISION OF A PART OF THE NE 1/4 OF SECTION 33, T4N, R1W,
MERIDIAN TOWNSHIP, INGHAM COUNTY, MICHIGAN.

SCALE 1"=100'
ALL DIMENSIONS ARE IN FEET AND DECIMALS THEREOF
ALL CURVILINEAR DIMENSIONS ARE IN ARC LENGTHS

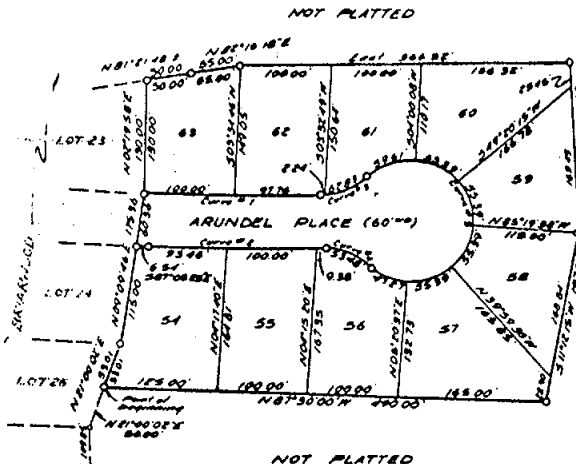

CURVE NO.	Δ	R	T	L	CHORD BEARING	CHORD LENGTH
1	02°59'18"	426.72	50.00	181.14	N 88°51'01" W	191.14
2	02°41'08"	432.38	101.44	207.04	N 88°51'56" W	207.81
3	45°04'47"	70.00	29.84	55.08	S 61°24'56" W	53.67
4	45°46'25"	70.00	28.12	53.48	S 61°51'18" E	52.19
5	76°48'25"	70.00	—	328.43	S 00°22'48" E	100.01

DEDICATION

KNOW ALL MEN BY THESE PRESENTS, that we
THE BRIARWOOD DEVELOPMENT COMPANY:
a Michigan corporation by
DONALD C. HOBNEY, President, and CORA LEU HOBNEY, Vice-President, as proprietors, have caused the land embraced in the annexed plat to be surveyed, laid out and platted to be known as BRIARWOOD NO. 2, A SUBDIVISION OF A PART OF THE NE 1/4 OF SECTION 33, T4N, R1W, MERIDIAN TOWNSHIP, INGHAM COUNTY, MICHIGAN, and that the streets & PLACES as shown on said plat are hereby dedicated to THE USE OF THE PUBLIC.

Signed and Sealed in the Presence of:
DONALD C. HOBNEY, President
CORA LEU HOBNEY, Vice-President
DONALD C. HOBNEY, President
CORA LEU HOBNEY, Vice-President
DONALD C. HOBNEY, President
CORA LEU HOBNEY, Vice-President

ACKNOWLEDGMENT

STATE OF MICHIGAN
County of INGHAM
On this 15th day of February, A.D. 1967, before me, Notary Public in and for said county appeared DONALD C. HOBNEY, and CORA LEU HOBNEY to me personally known, who being each by me duly sworn did say that they are the President and Vice-President respectively of the BRIARWOOD DEVELOPMENT COMPANY, a Michigan corporation, that said instrument was signed in behalf of said corporation by authority of its Board of Directors and the said DONALD C. HOBNEY and CORA LEU HOBNEY, acknowledged and instrumental to be the free act and deed of said corporation.
COOPERATION HAS NO DEAL
My Commission expires: 1.11.67, 1.17.70

COUNTY TREASURER'S CERTIFICATE

Office of County Treasurer, INGHAM County.
I hereby certify, that there are no tax liens or titles held by the State on the lands described herein, and that there are no tax liens or titles held by individuals on said lands, for the five years preceding the 1st day of January, 1967, and that the taxes for said period of five years are all paid as shown by the records of this office.
Ingham County, Michigan
This certificate does not apply to taxes, if any, now in process of collection by township, city or village collecting officers.
HARRY A. HOBNEY, County Treasurer

PLANNING COMMISSION APPROVAL

THIS PLAT WAS APPROVED BY THE PLANNING COMMISSION OF THE CHARTERED TOWNSHIP OF MERIDIAN AT A MEETING HELD ON THE 14th DAY OF FEBRUARY, 1967.

H. Stanley Hutton, Chairman
H. STANLEY HUTTON

APPROVAL BY COUNTY PLAT BOARD

This plat was approved on the 10th day of February, 1967, by the INGHAM County Plat Board

Mrs. Bill Humphrey, Secretary
Bill Humphrey, Secretary
C. E. Williams, County Clerk
Harry A. Hobney, County Treasurer
Charles L. Shuman, County Deeds Commissioner

CERTIFICATE OF MUNICIPAL APPROVAL

This plat was approved by the TOWNSHIP BOARD of the CHARTERED TOWNSHIP of MERIDIAN at a meeting held on the 14th day of February, 1967, and that the width of lot conform with the requirements of Section 30, Act 173, of 1929, as amended.
MORIS G. JURY, Clerk

APPROVAL BY BOARD OF COUNTY ROAD COMMISSIONERS

This plat has been examined and was approved on the 23rd day of January, 1967, by the INGHAM County Board of Road Commissioners.

E. J. Jones, Chairman
Bill Humphrey, Member
Charles L. Shuman, Member
C. E. Williams, Member

I hereby certify that this is a true and correct reproduction of the plat recorded in the office of the Registrar of Deeds.
Registrar of Deeds, Ingham County, Michigan
Caledi

RECEIVED FOR RECORD

MARCH 14, 1967

2/10/67

RECORDED

REGISTERED BY DEEDS

INGHAM COUNTY, MICH.

DESCRIPTION OF LAND PLATTED

The land embraced in the annexed plat of BRIARWOOD NO. 2, A SUBDIVISION OF A PART OF THE NE 1/4 OF SECTION 33, T4N, R1W, MERIDIAN TOWNSHIP, INGHAM COUNTY, MICHIGAN, is described as follows:
BEGINNING AT A POINT WHICH IS NORTH, 100.0 FEET ON THE N-81 LINE OF SECTION 33, T4N, R1W, N80°57'50"E, 624.56 FEET; NORTH 207.55 FEET; N80°26'14"E, 109.85 FEET; and N21°00'02"E, 50.00 FEET FROM THE CENTER OF SECTION 33, T4N, R1W; THENCE ALONG THE EAST LINE OF LOTS 25, 26, AND 27 OF BRIARWOOD, N21°00'02"E, 55.01 FEET; N80°09'46"E, 175.36 FEET; and N22°19'50"E, 130.00 FEET; THENCE N81°21'48"E, 50.00 FEET; THENCE N22°16'18"E, 55.00 FEET; THENCE EAST, 366.32 FEET; THENCE S01°46'40"E, 104.84 FEET; THENCE S11°12'15"E, 197.78 FEET; THENCE N77°40'00"W, 490.00 FEET TO THE POINT OF BEGINNING. THIS PLAT CONTAINS 10 LOTS NUMBERED 54 THRU 63 INCLUSIVE.

SURVEYOR'S CERTIFICATE

I hereby certify that the plat herein submitted is a correct one and that permanent monuments consisting of bars not less than one half inch in diameter and 36 inches in length, or shorter bars of not less than one half inch in diameter, topped over each other at least 4 inches with an over all length of not less than 36 inches, are in a concrete cylinder of at least 4 inches in diameter and 36 inches in length have been placed at points marked thus (O) or thereon shown at all angles in the boundaries of the land platted, at all the intersections of streets, intersections of alleys, or of streets and alleys, and at the intersections of streets and alleys with the boundaries of the plat as shown on said plat.

Prepared and Drafted by
FRED M. WHITE
21 N. OLIVER ST.
LANSING, MICHIGAN
#12034




158,215, 38

418EK 27 48

BRIARWOOD NO. 3

A SUBDIVISION OF A PART OF THE NE 1/4 OF SECTION 33, T4N, R1W.
MERIDIAN TOWNSHIP INGHAM COUNTY, MICHIGAN

SCALE 1"=100'
0 100 200 300 400
ALL DIMENSIONS ARE IN FEET AND DECIMALS THEREOF
ALL CURVILINEAR DIMENSIONS ARE IN ARC LENGTHS

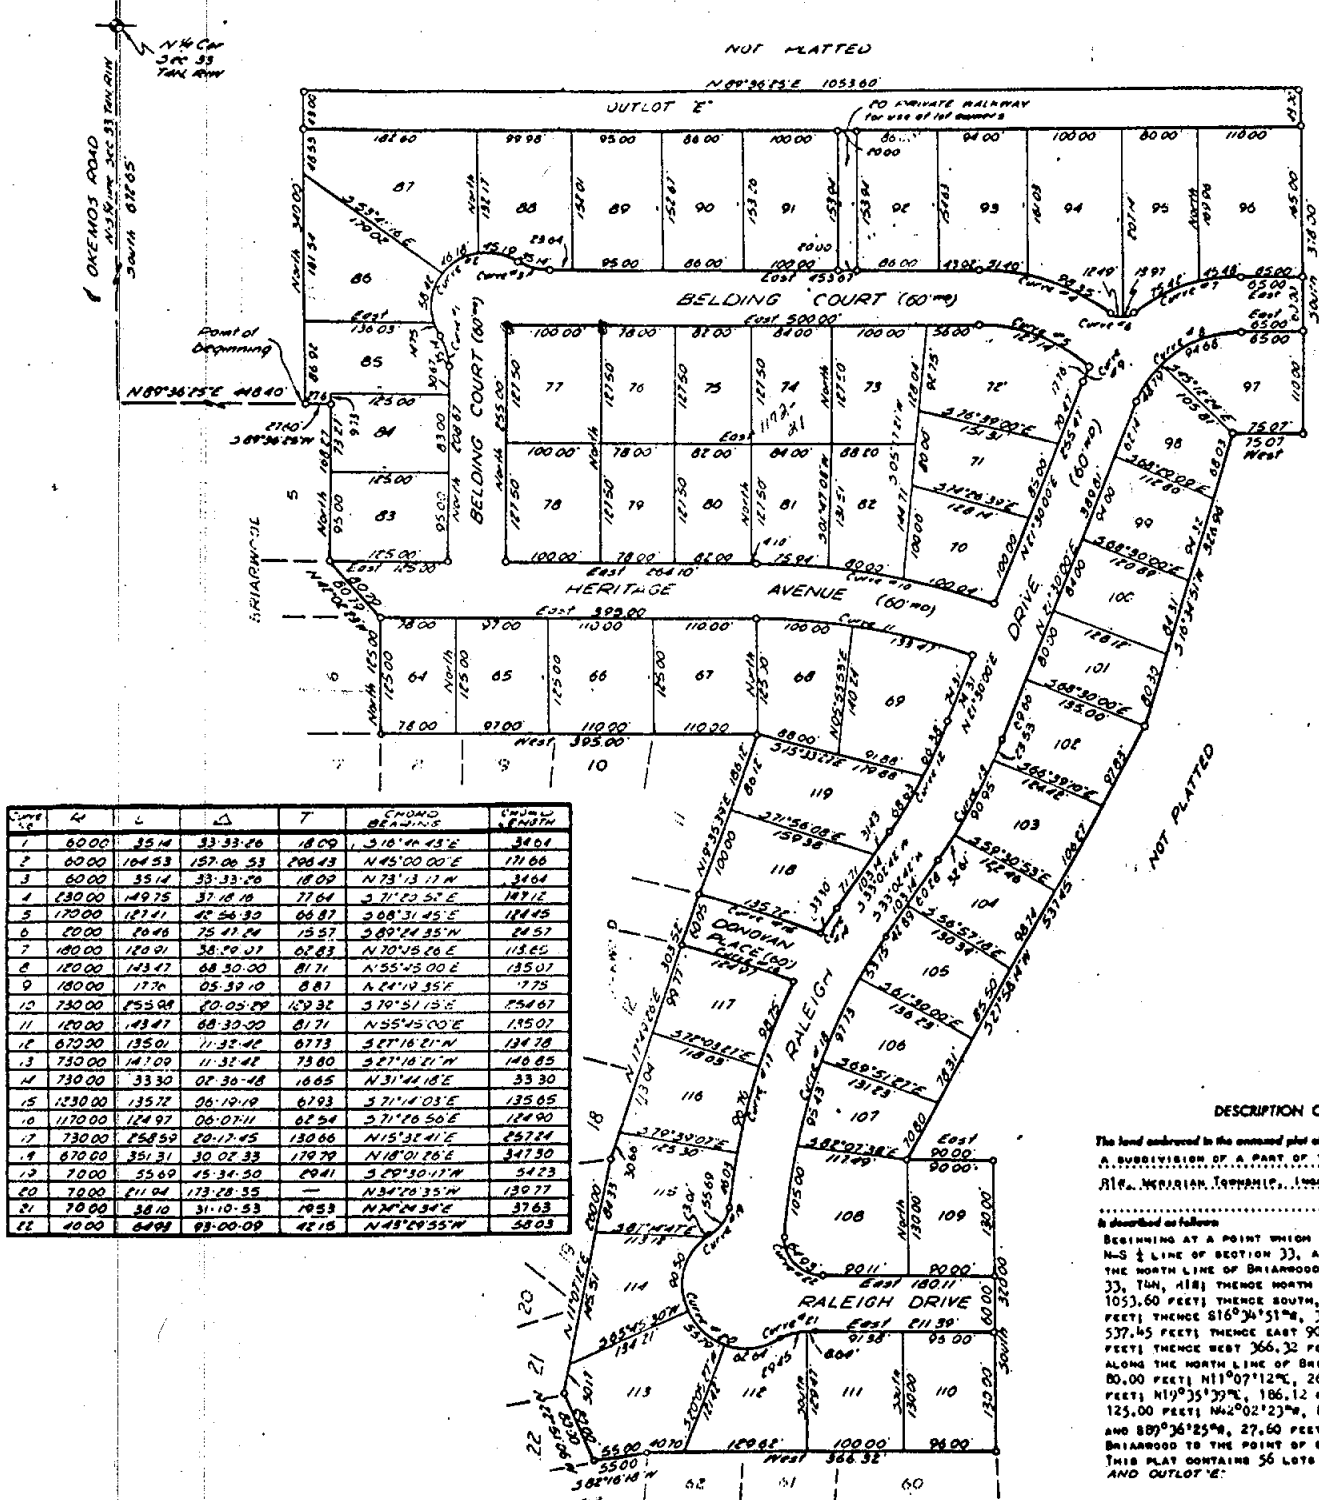

LINE	BEARING	LENGTH	Δ	T	CUMULATIVE BEARINGS	CUMULATIVE LENGTH
1	60°00'	35.14	33.33-26	18.00	3.16°44'43"E	34.61
2	60°00'	104.53	157.00-53	206.43	N45°00'00"E	171.66
3	60°00'	35.14	33.33-26	18.00	N73°13'17"N	34.61
4	130°00'	149.75	37.18-19	27.64	S71°20'52"E	149.12
5	170°00'	127.41	42.54-30	66.87	S68°31'45"E	124.45
6	20°00'	104.6	75.41-24	15.57	S69°44'35"N	24.57
7	180°00'	120.91	38.79-17	67.83	N70°45'26"E	113.65
8	120°00'	143.47	68.30-00	81.71	N55°45'00"E	135.07
9	180°00'	177.6	05.39-10	8.87	N44°19'35"E	77.5
10	730°00'	155.04	20.05-29	109.32	S79°51'15"E	254.67
11	120°00'	143.47	68.30-00	81.71	N55°45'00"E	135.07
12	672°00'	135.01	11.32-42	67.73	S27°16'21"N	134.78
13	730°00'	147.09	11.32-42	73.80	S27°16'21"N	140.85
14	730°00'	33.30	02.30-28	16.65	N31°44'18"E	33.30
15	1230°00'	135.72	06.19-19	67.93	S71°14'03"E	135.05
16	1170°00'	124.97	06.07-11	62.54	S71°16'50"E	124.90
17	730°00'	158.59	20.17-45	130.66	N15°32'41"E	257.24
18	670°00'	351.31	30.02-33	170.79	N18°01'26"E	347.30
19	70°00'	35.69	45.34-50	29.41	S20°30'17"N	34.23
20	70°00'	111.04	173.28-55	—	N34°28'35"N	130.77
21	70°00'	38.10	31.10-53	19.53	N34°28'35"N	37.63
22	40°00'	64.09	93.00-09	42.16	N43°29'55"N	58.03

DESCRIPTION OF LAND PLATTED

The land embraced in the annexed plat of BRIARWOOD NO. 3, A SUBDIVISION OF A PART OF THE NE 1/4 OF SECTION 33, T4N, R1W, MERIDIAN TOWNSHIP, INGHAM COUNTY, MICHIGAN, is described as follows:
BEGINNING AT A POINT WHICH IS 672.65 FEET SOUTH ALONG THE N-S 1/2 LINE OF SECTION 33, AND 448.40 FEET N89°36'25"E ALONG THE NORTH LINE OF BRIARWOOD FROM THE NE CORNER OF SECTION 33, T4N, R1W; THENCE NORTH 340.00 FEET; THENCE N89°36'25"E, 1053.60 FEET; THENCE SOUTH, 378.00 FEET; THENCE WEST, 75.07 FEET; THENCE S16°34'51"W, 326.96 FEET; THENCE S27°58'14"W, 537.45 FEET; THENCE EAST 90.0 FEET; THENCE SOUTH 320.00 FEET; THENCE WEST 366.32 FEET; AND 882°16'18"W, 55.00 FEET ALONG THE NORTH LINE OF BRIARWOOD NO. 2; THENCE N22°51'06"W, 80.00 FEET; N11°07'12"E, 260.00 FEET; N17°09'26"E, 303.52 FEET; N19°35'39"E, 186.12 FEET; WEST, 395.00 FEET; NORTH, 125.00 FEET; W42°02'23"W, 80.79 FEET; NORTH, 168.27 FEET; AND 889°36'25"W, 27.60 FEET ALONG THE EASTERN LINE OF BRIARWOOD TO THE POINT OF BEGINNING.
THIS PLAT CONTAINS 56 LOTS NUMBERED 64 THRU 119 INCLUSIVE, AND OUTLOT 'E'.

SURVEYOR'S CERTIFICATE

I hereby certify that the plat hereon detected is a correct one and that permanent metal monuments consisting of bars not less than one half inch in diameter and 36 inches in length, or shorter bars of not less than one half inch in diameter tapered over each other at least 6 inches with an over all length of not less than 36 inches, secured in a concrete cylinder of least 4 inches in diameter and 36 inches in depth have been placed at points marked thus (O) as thereon shown at all angles in the boundaries of the land platted, at all the intersections of streets, intersections of alleys, or of streets and alleys, and at the intersections of streets and alleys with the boundaries of the plat as shown on said plat.

Prepared and Drafted By
Fred N. White
221 N. CLIFF ST.
LANSING, MICHIGAN
Registered Land Surveyor
Fred N. White
(12036)



BRIARWOOD NO. 2

1155 K 28 71


BRIARWOOD NO. 4

A SUBDIVISION OF A PART OF THE NE 1/4 OF SECTION 33, T4N. R1W.
MERIDIAN TOWNSHIP INGHAM COUNTY, MICHIGAN.

SCALE - 1"=100'

LEGEND:

- 1- ALL DIMENSIONS ARE IN FEET.
- 2- ALL CURVE DIMENSIONS ARE ARC LENGTHS.
- 3- CONCRETE MONUMENTS HAVE BEEN PLACED AT ALL POINTS MARKED "C".
- 4- LOT CORNERS HAVE BEEN MARKED WITH 1/2" DIAMETER ROUND IRON BARS 18" LONG.
- 5- READINGS WERE ESTABLISHED FROM THE RECORDED PLAT OF BRIARWOOD NO. 3.
- 6- SEE SHEET TWO FOR CURVE DATA.

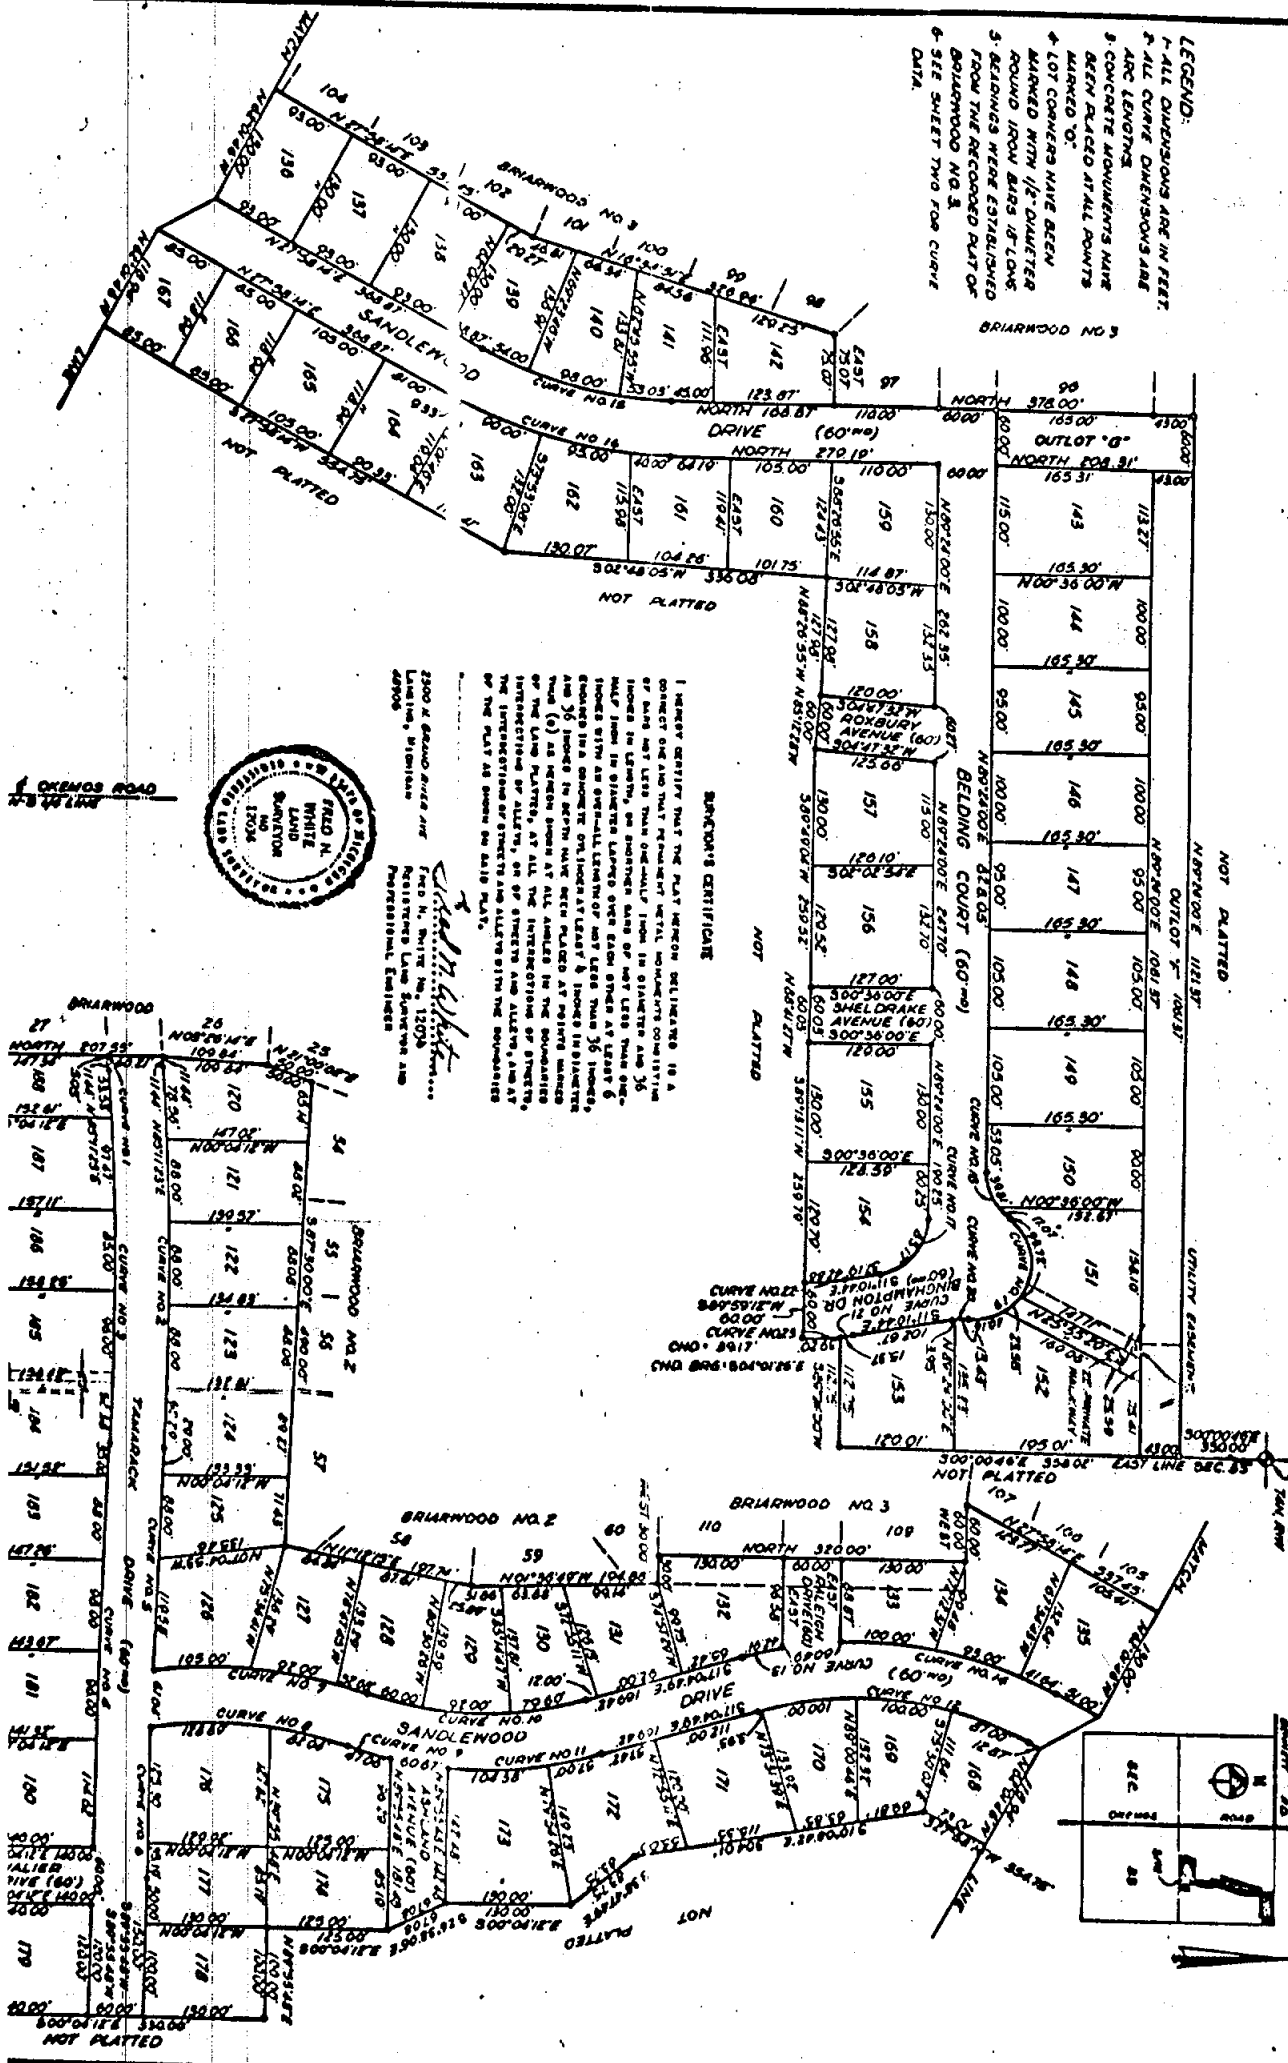

NOTARIAL CERTIFICATE

I HEREBY CERTIFY THAT THE PLAT HEREON DELINEATED IS A CORRECT AND TRUE REPRESENTATION OF THE ACTUAL SURVEY AND THAT THE SAME HAS BEEN EXAMINED AND FOUND TO BE CORRECT AND TRUE. I HAVE ALSO EXAMINED THE RECORDS OF THE PUBLIC LANDS AND HAVE FOUND THAT THE SAME ARE CORRECT AND TRUE. I HAVE ALSO EXAMINED THE RECORDS OF THE PUBLIC LANDS AND HAVE FOUND THAT THE SAME ARE CORRECT AND TRUE.

2500 N. GRAND AVENUE
LANSING, MICHIGAN
REGISTERED LAND SURVEYOR AND
PROFESSIONAL ENGINEER




OPENING ROAD
1/2"=100'

HIDDEN VALLEY

L 34 pg 9

A SUBDIVISION ON PART OF THE
NW 1/4 OF SECTION 34, T4N, R1W,
MERIDIAN TOWNSHIP, INGHAM COUNTY, MICHIGAN.

- LEGEND
1. All dimensions are in feet and decimals thereof.
 2. Concrete monuments have been placed at all points marked "O".
 3. Bearings were established from the recorded plat of Briarwood No. 5, Liber 32 of Plats, Pages 15, 16 and 17, Ingham County Records.
 4. All lot corners have been marked with 1 inch bars 18 inches long.
 5. All curve dimensions are arc measurements.

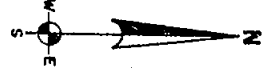

SURVEYOR'S CERTIFICATE

I, Marvin F. Fouty, surveyor, certify:
That I have surveyed, divided, and mapped the land shown on this plat, described as follows:
HIDDEN VALLEY, a subdivision on part of the NW 1/4 of Section 34, T4N, R1W, Meridian Township, Ingham County, Michigan, the surveyed boundary of which being legally described as: Beginning at a point on the West line of Section 34, that is N00°00'46"W, a distance of 100.00 feet from the West 1/4 corner of said Section 34, said point being the Southeast corner of Lot 20, Plat of Briarwood No. 5, as recorded in the Ingham County Records, Liber 32, pages 15, 16 and 17; thence N00°00'46"W, 491.00 feet to the West line of said Section 34, also being the East line of the Plat of Briarwood No. 5; thence N89°39'20"E, 150.00 feet; thence N49°59'10"E, 150.00 feet; thence N89°39'20"E, 150.00 feet; thence S00°00'46"E, 150.00 feet; thence N89°39'20"E, 66.00 feet; thence S36°09'16"E, 81.30 feet; thence S00°00'46"E, 150.00 feet; thence S89°39'20"W, 610.00 feet to the point of beginning, said parcel containing 6.15 acres more or less, and containing 15 Lots numbered - 1 to 15 inclusive.

That I have made such survey, land-division and plat by the direction of the owners of such land.
That such plat is a correct representation of all the exterior boundaries of the land surveyed and the subdivision of it.
That the required monuments and lot markers have been located in the ground at that survey has been deposited with the nonfinality as required by Section 120 of the act.
That the accuracy of survey is within the limits required by Section 126 of the act.
That the bearings shown on the plat are expressed as required by Section 126 (3) of the act as explained in the legend.


Date Dec-06-2013
KYES ENGINEERING & ASSOCIATES, INC.
4675 Okemos Road
Okemos, Michigan 48864



Walter K. Kyes
Walter K. Kyes, President
P.E. #44913
Marvin F. Fouty
Marvin F. Fouty
R.L.S. #13989



EXAMINED AND APPROVED
Date Feb 24, 1977

Barry Green
Barry Green
ALBION GREEN
SITE ENGINEERING
1000 E. Main St., Okemos, Michigan 48864

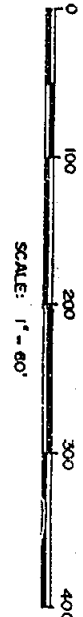

G-11

Lottery West Corner,
Section 34,
T4N, R1W,
UNPLATTED

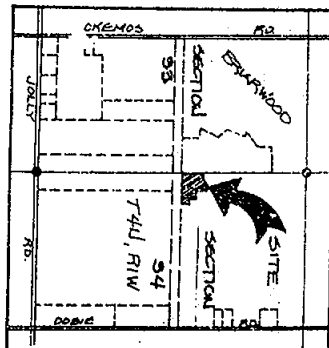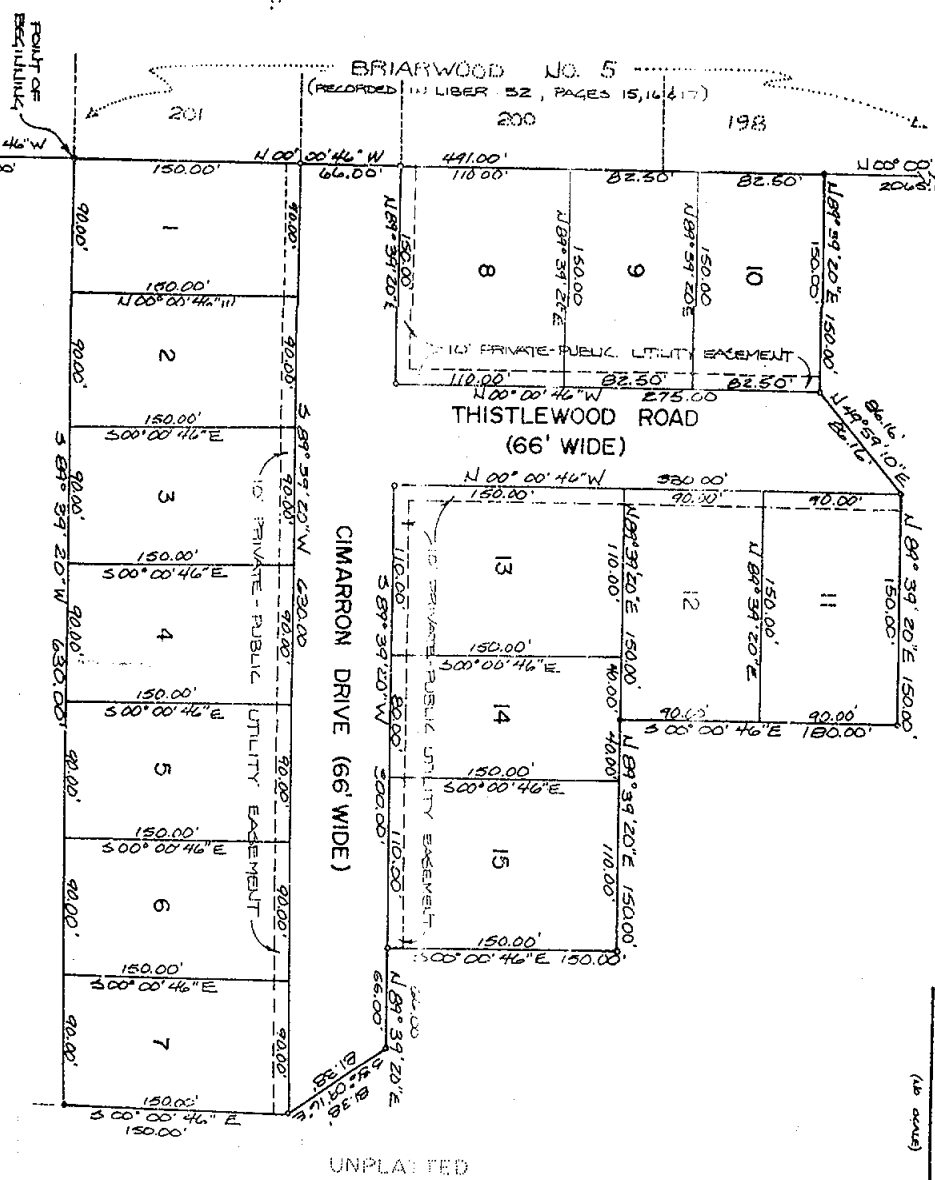

SITE LOCATION MAP
(As shown)

CONSUMERS POWER COMPANY

G-12


West 1/4 Corner,
Section 34,
T4N, R1W.

Lot	Area	Acres	Value	Owner	Remarks
1	40'00'00"	1.20	204.20	345'02'10"E	183.85
2	90'00'00"	4.00	100.00	345'02'10"E	90.51
3	90'00'00"	4.00	100.00	345'02'10"E	90.51
4	90'00'00"	4.00	100.00	345'02'10"E	90.51
5	40'00'00"	1.20	204.20	345'02'10"E	183.85

LILDOR SUBDIVISION


A SUBDIVISION ON PART OF THE NW 1/4 OF THE SE 1/4 OF SECTION 33, T4N, R1W, MERIDIAN TOWNSHIP, INGHAM COUNTY, MICHIGAN.

L 34 pg. 25

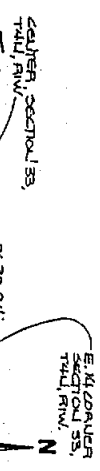

1. All dimensions are in feet and decimals thereof.
2. Contour monuments have been placed at all points.
3. Bearings were established from the recorded plat of Section 33, T4N, R1W, Meridian Township, Ingham County, Michigan.
4. All lot corners have been marked with 1 inch bar.
5. All curve dimensions are in feet and decimals thereof.

EXAMINED BY: J. P. V. N.
Date: Aug 19, 1977
Surveyor: J. P. V. N.
State: Michigan
Record: 1977-10-10

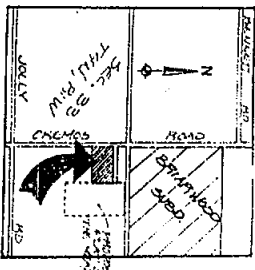


SURVEYOR'S CERTIFICATE

I, J. P. V. N., Surveyor, certify: That I have surveyed, divided and mapped the land shown on the plat, and that the same is a correct representation of all the exterior boundaries of the land surveyed and the subdivision of it. That the required monuments and lot markers have been located in the second or that survey has been deposited with the municipality, as required by section 125 of the act. That the accuracy of survey is within the limits required by section 126 of the act and as explained in the legend.

Date: May 18, 1977


KYES ENGINEERING, INC.
4675 Okemos Road
Okemos, Michigan 48864

Mevin F. Fouty, Surveyor
R.L.S. No. 18989

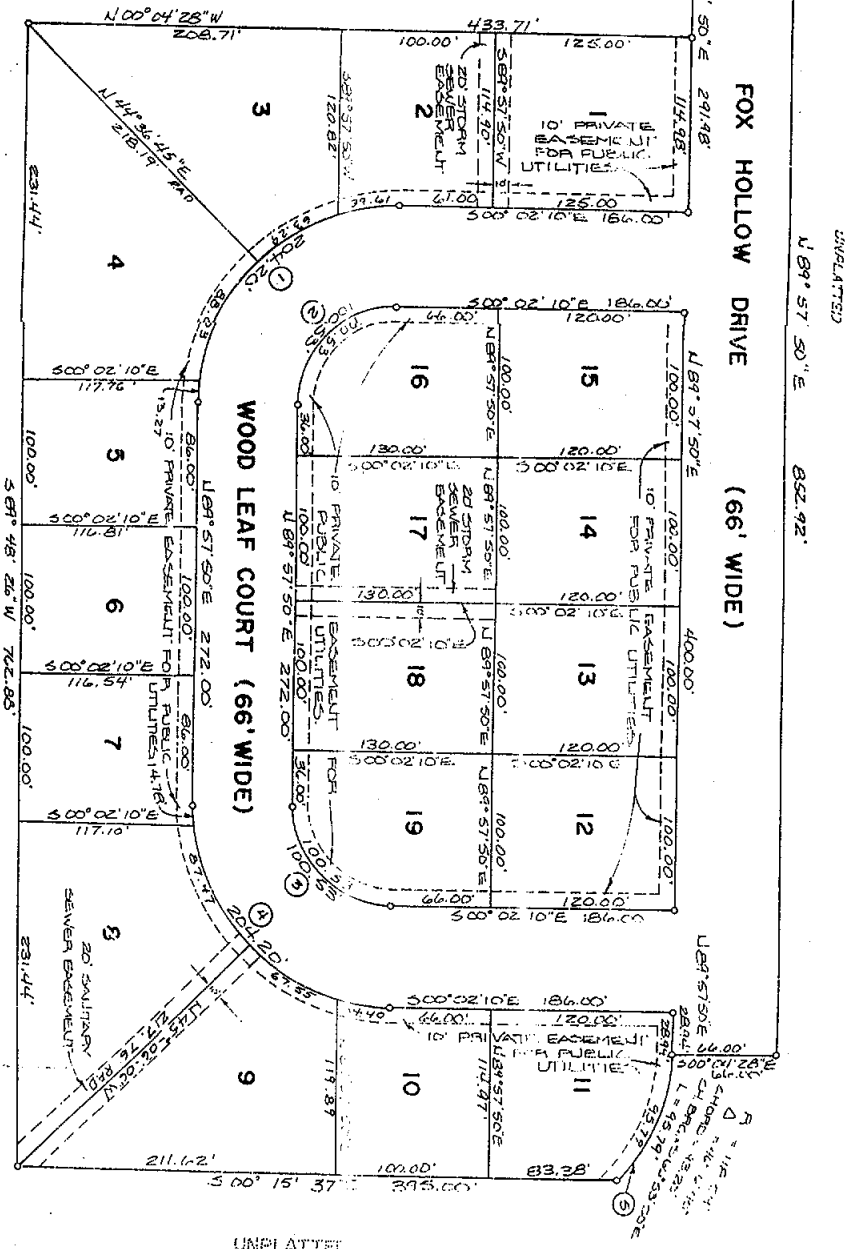


L-34 pg 30

A SUBDIVISION ON PART OF
THE N. 1/2 OF SECTION 34, T4N, R1W,
MERIDIAN TOWNSHIP, INGHAM COUNTY MICHIGAN

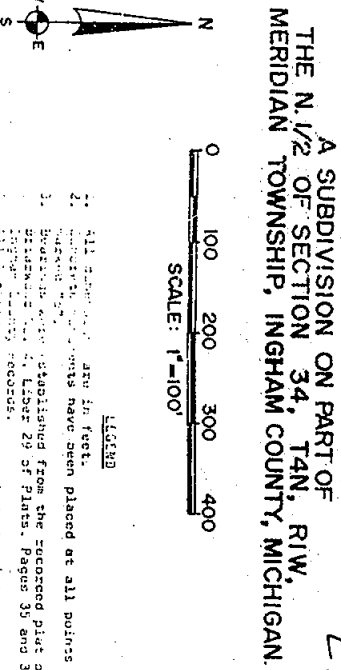[illegible]

SITE LOCATION MAP
- 603 SCALE -

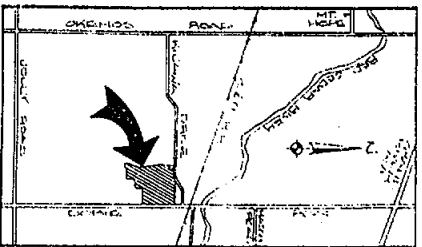

322710

2000
2001
2002

Hand-drawn map of the NW corner of a section. The map shows a 15' public utility easement running along the north boundary. A 70' wide area is marked on the west boundary. A 1300' distance is marked on the south boundary. The map includes a north arrow, a scale bar, and various measurements and labels.

Labels on the map include:

- Top left: NW CORNER
- Top center: 15' PUBLIC UTILITY EASEMENT
- Top right: 70'
- Bottom left: 1300'
- Bottom center: 70'
- Bottom right: 1300'
- Far left: 15' PUBLIC UTILITY EASEMENT
- Far right: 15' PUBLIC UTILITY EASEMENT
- Far bottom left: 15' PUBLIC UTILITY EASEMENT
- Far bottom center: 15' PUBLIC UTILITY EASEMENT
- Far bottom right: 15' PUBLIC UTILITY EASEMENT

That the Secretary of the Survey is within the limits required by Section 125 of the act.

That the findings shown on the plat are expressed as required by Section 126 (3) of the act and as explained in the legend.


Date: 10, 1977

KIES ENGINEERING, INC.
4575 Okemos Road
Okemos, Michigan 45564




Marvin F. Fouty, SECRETARY
c. L. S. No. 18929

CURVE DATA

CURE NO.	DELTA	RADIUS	ARC	LDLG CHORD	LDLG CHORD BEARNG.
1	26.53.52	805.04'	143.26'	141.89'	5 76° 41' 44"E
2	26.53.52	805.04'	143.26'	141.89'	5 76° 41' 44"E
3	13° 15' 18"	529.00'	122.36'	122.11'	5 06° 46' 16"E
4	13° 15' 18"	443.00'	107.11'	106.87'	5 06° 46' 16"E
5	42° 33' 26"	173.00'	129.97'	127.00'	5 07° 52' 40"W
6	44° 43' 35"	109.00'	120.22'	140.36'	5 38° 58' 02"W
7	09° 53' 19"	105.00'	201.56'	172.01'	U 58° 01' 30"E
8	57° 57' 06"	195.53'	197.77'	189.45'	U 10° 58' 33"E
9	57° 57' 06"	129.53'	131.01'	125.50'	U 10° 58' 33"E
10	65° 20' 43"	173.34'	197.69'	187.15'	U 7° 16' 44"E
11	48° 06' 00"	107.34'	90.11'	87.49'	U 1° 54' 05"E
12	05° 30' 37"	1008.56'	96.97'	96.93'	U 15° 14' 45"W
13	05° 30' 37"	1074.56'	103.31'	103.27'	U 15° 14' 45"W
14	77° 39' 08"	30.00'	40.66'	37.57'	5 51° 11' 35"E
15	42° 01' 25"	45.00'	35.01'	32.27'	U 08° 31' 15"E
16	164° 24' 08"	60.00'	169.02'	118.42'	5 51° 19' 17"E
17	44° 04' 25"	45.00'	33.01'	32.27'	U 68° 30' 41"E

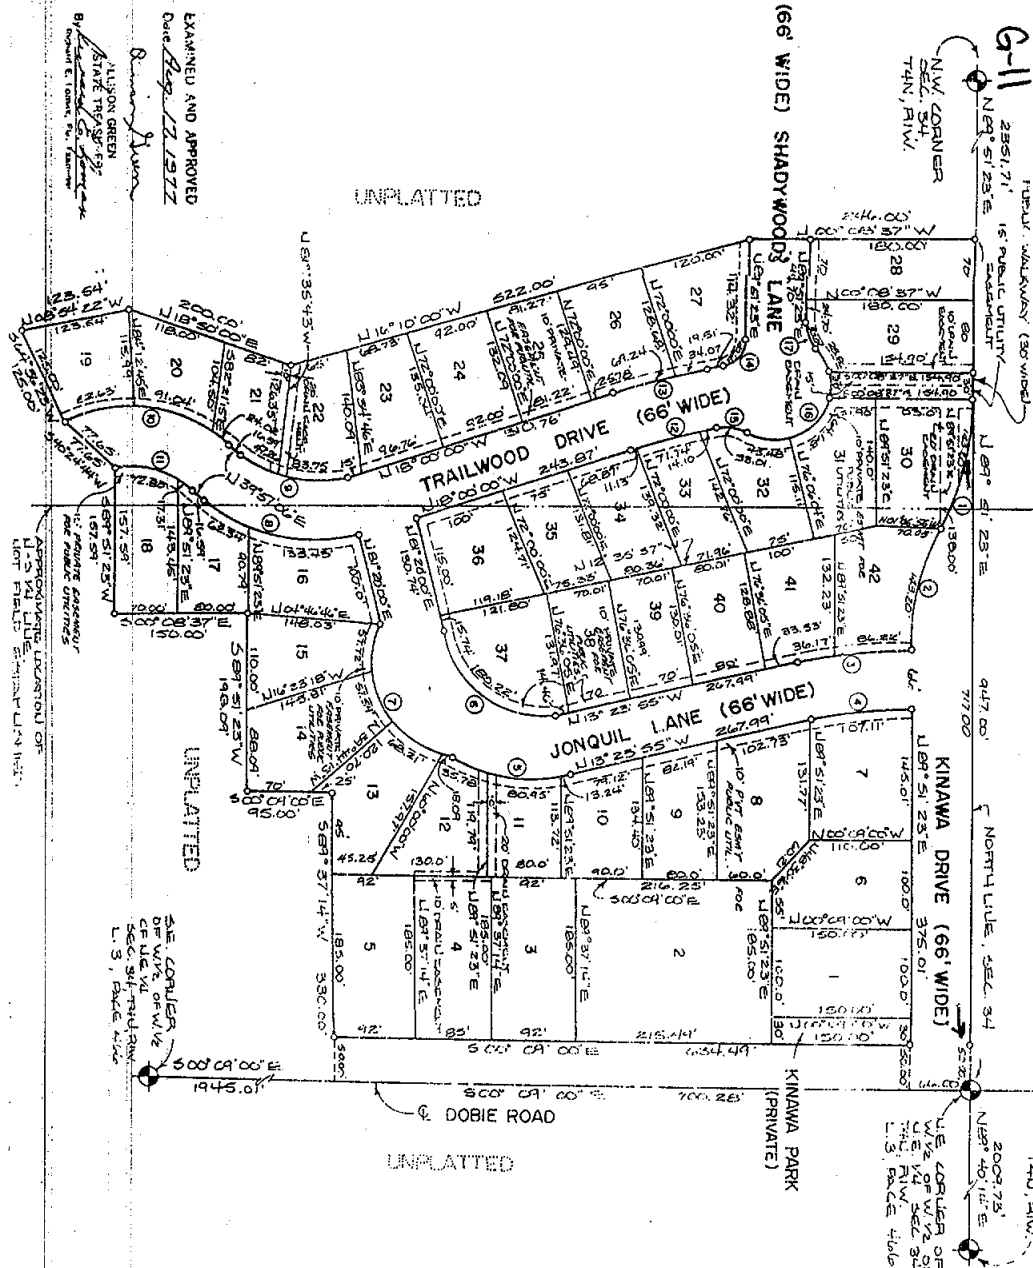

HIDDEN VALLEY NO. 3
A SUBDIVISION ON PART OF THE S 1/2 OF THE NW 1/4 OF SECTION 34, T4N, R1W,
MERIDIAN TOWNSHIP, INGHAM COUNTY, MICHIGAN.

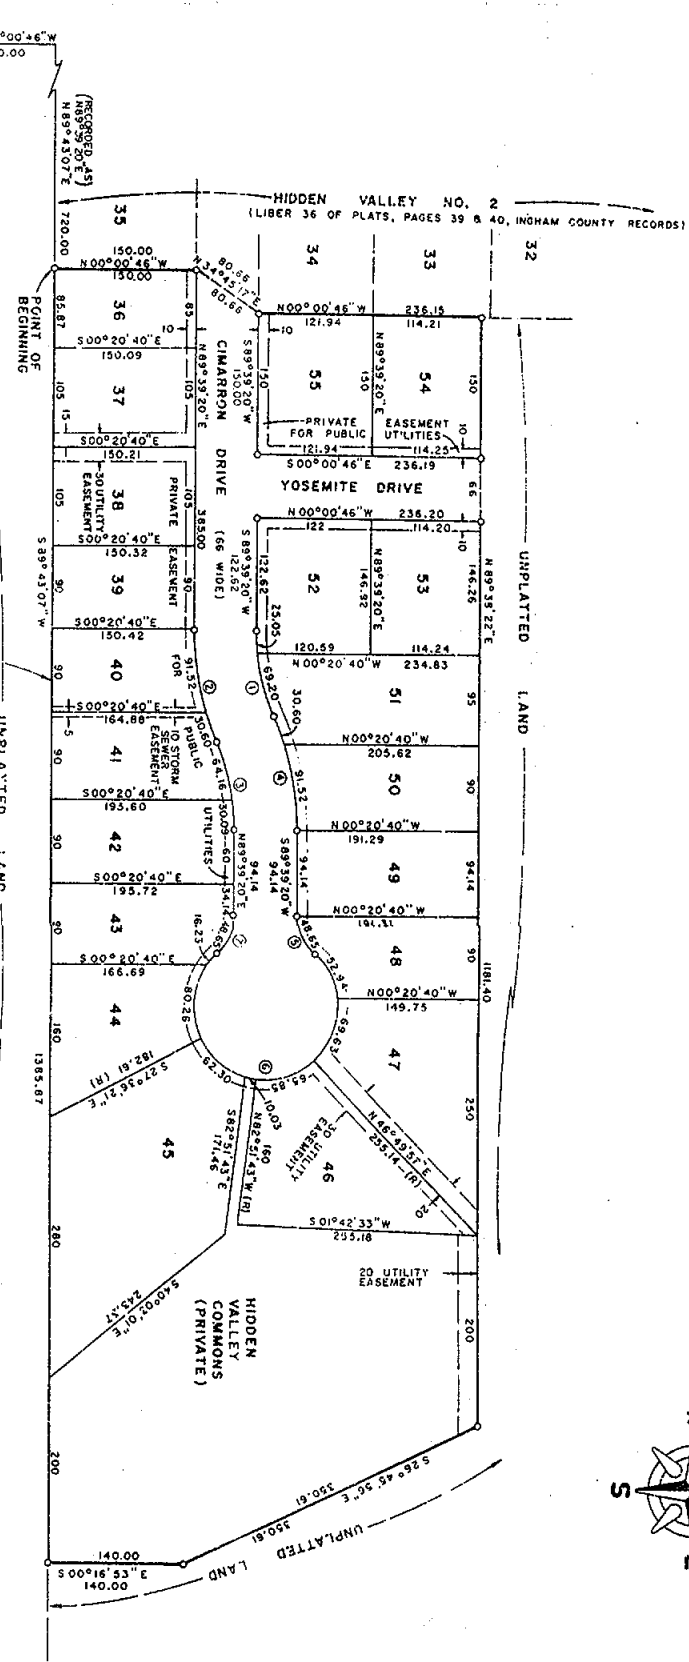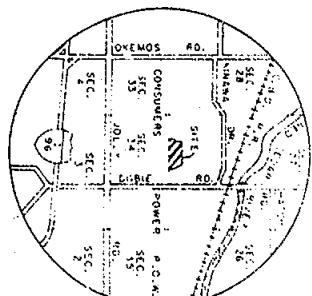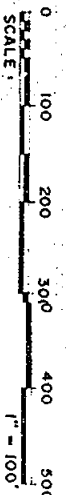

WEST 1/4 CORNER,
SECTION 34, T4N, R1W,
MERIDIAN TOWNSHIP, INGHAM
COUNTY, MICHIGAN.

CURVE NO.	RADIUS	ARC	DELTA	CHORD	BEARING
1	223.25	94.25	24°11'22"	93.56	S77°33'39"W
2	289.25	122.12	24°11'22"	121.21	N77°33'39"E
3	223.25	94.25	24°11'22"	93.56	N77°33'39"E
4	289.25	122.12	24°11'22"	121.21	S77°33'39"W
5	60.00	48.65	46°27'28"	47.33	S50°20'42"E
6	75.00	59.24	37°24'36"	50.00	S50°20'42"E
7	60.00	48.65	46°27'28"	47.33	N67°06'38"W

LEGEND

1. ALL DIMENSIONS ARE IN FEET.
2. ALL CURVE DIMENSIONS ARE ARC MEASUREMENTS.
3. CONCRETE MONUMENTS HAVE BEEN PLACED AT ALL POINTS MARKED THIS WAY.
4. LOT CORNERS HAVE BEEN MARKED WITH IRON ROD 1/2 INCH IN DIAMETER BY 18 INCHES IN LENGTH.
5. (R) INDICATES RADIAL LOT LINES.
6. BEARINGS WERE ESTABLISHED FROM THE RECORDED PLAT OF HIDDEN VALLEY NO. 2, LIBER 36 OF PLATS, PAGES 39 & 40, INGHAM COUNTY RECORDS.

EXAMINED AND APPROVED
DATE June 22, 1984
BY THE DEPARTMENT
OF COMMERCE
Richard E. Stephens, R.S.
Manager, Plat Section

DATE MARCH 26, 1984




SURVEYOR'S CERTIFICATE
I, James E. Stephens, surveyor, certify:

That I have surveyed, divided and mapped the land shown on this plat, described as follows:
HIDDEN VALLEY NO. 3, a subdivision on part of the S 1/2 of the NW 1/4 of Section 34, T4N, R1W, Meridian Township, Ingham County, Michigan, beginning at a point which is N00°00'46"W 100.00 feet and N89°43'07"E 720.00 feet from the West 1/4 corner of Section 34, said point being the Southeast corner of the plat of HIDDEN VALLEY NO. 2 as recorded in Liber 36 of Plats, Pages 39 and 40, Ingham County Records; thence along the East line of HIDDEN VALLEY NO. 2 the following three courses N00°00'46"W 150.00 feet; thence N30°45'17"E 80.66 feet; thence along the East line of HIDDEN VALLEY NO. 2 the following three courses N00°00'46"W 150.00 feet; thence S00°16'52"E 140.00 feet to a line which is 100 feet North of the East-West 1/4 line; thence N89°43'07"E 1385.87 feet along said line to the point of beginning, containing 13.556 acres of land, more or less and containing 20 lots numbered 36 through 55 inclusive, and one Common.
That I have made such survey, land division and plat by the direction of the owners of such land.
That such plat is a correct representation of all the exterior boundaries of the land surveyed and the subdivision of it.
That the required monuments and lot markers have been located in the ground or the survey has been deposited with the municipality, as required by section 125 of the act.
That the accuracy of survey is within the limits required by section 126 of the act.
That the bearings shown on the plat are expressed as required by section 126(3) of the act and as explained in the legend.

STEWART-KYTES & ASSOCIATES, INC.
4675 Okemos Road
P.O. Box 278
Okemos, Michigan 48864

James E. Stephens, L.S. # 16053
Principal

L40pg10

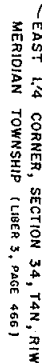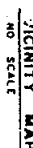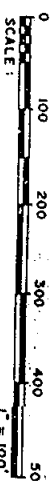

CURVE DATA

1. ALL DIMENSIONS ARE IN FEET.
2. ALL CURVE DIMENSIONS ARE ARC MEASUREMENTS.
3. CONCRETE MONUMENTS HAVE BEEN PLACED AT ALL POINTS MARKED THIS (LO).
4. LOT CORNERS HAVE BEEN MAILED WITH IRON ROD 1/2 INCH IN DIAMETER BY 18 INCHES IN LENGTH.
5. (RI) INDICATES RADIAL LOT LINES.
6. BEINGANS WERE ESTABLISHED BY THE RECORDED PLAN OF MOORE VALLEY NO. 345 AS RECORDED IN LINES 38 OF PLATS 46 D 47, INGHAM COUNTY RECORDS.

as follows:

HIDDEN VALLEY No. 4, a subdivision on part of the S. 1/2 of the N. 1/2 of Section 34, T6N, R14W, Meridian Township, Ingham County, Michigan, beginning at the Southeast corner of the Plat of Hidden Valley No. 3, as recorded in Liber 38 of Plat Books, Page 46 and at Ingham County Records, said point being N00°00'46"W 100.00 feet along the West Line of Section 34, and N89°43'07"E 2105.87 feet from the West 1/4 corner of Section 34; thence S69°16'55"W 150.61 feet along the East Line of Hidden Valley No. 3; thence N08°45'56"W 150.61 feet along said East Line to the NE 1/4 corner of Section 34; thence S89°38'22"E 289.71 feet to the Southeast corner of the Plat of Kinsman No. 2, as recorded in Liber 37 of Plat Books, Page 52, Ingham County Records; thence N89°39'55"E 765.81 feet along the South Line of Kinsman View No. 3, as recorded in Liber 35 of Plat Books, Page 42 and at Ingham County Records to the centerline of Double Road; thence S00°13'47"E 425.35 feet along said centerline; thence S89°43'07"E 1198.82 feet to the point of beginning, containing 13.081 acres of land, more or less and containing 20 lots numbered as through 13 inclusive and one Common (unnumbered).

STEPHENS-RATES & ASSOCIATES, INC.
1401 East Lansing Drive - Suite 112
East Lansing, Michigan 48823
PR: (517) 351-2574

Marvin H. Mahieu
Marvin H. Mahieu, I., # 28414
Principal



L-46-Pg 30

MERIDIAN TOWNSHIP, INGHAM COUNTY, MICHIGAN

PAGE 460, INGHAM COUNTY
RECORDS.


COUNTY RECORDS.

ALGOMA DRIVE
60' WIDE

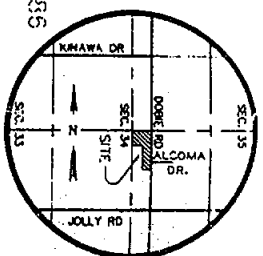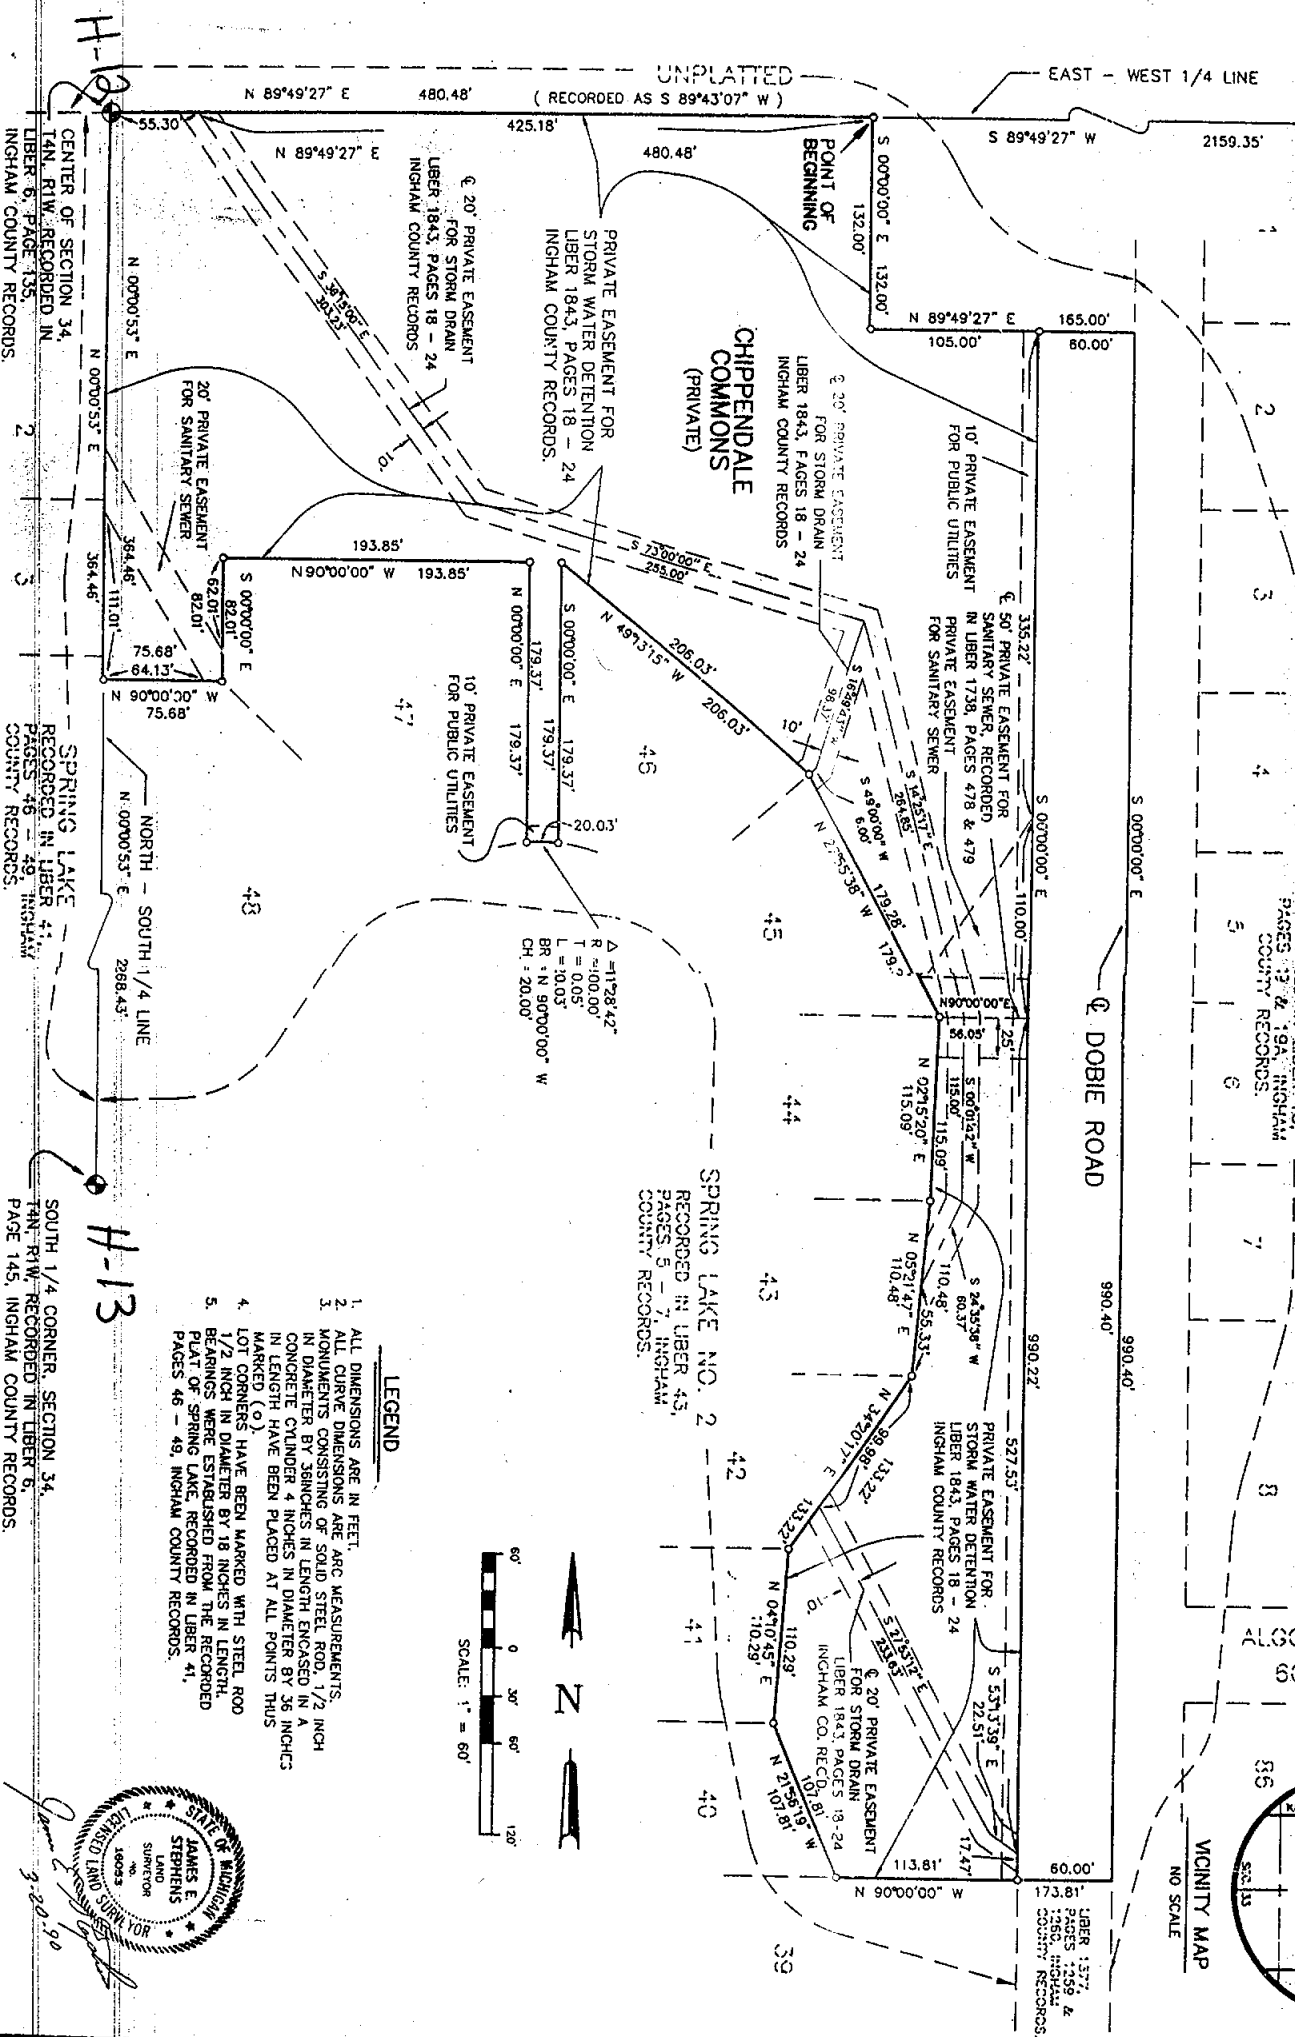VICINITY MAP
NO SCALE

1. ALL DIMENSIONS ARE IN FEET.
2. ALL CURVE DIMENSIONS ARE ARC MEASUREMENTS.
3. MONUMENTS CONSISTING OF SOLID STEEL ROD 1/2" IN DIAMETER BY SINGCHES IN LENGTH ENCASED IN A CONCRETE CYLINDER 4 INCHES IN DIAMETER BY 36 INCHES IN LENGTH HAVE BEEN PLACED AT ALL POINTS THUS MARKED (C).
4. LOT CORNERS HAVE BEEN MARKED WITH STEEL ROD 1/2" INCH IN DIAMETER BY 18 INCHES IN LENGTH.
5. BEARINGS WERE ESTABLISHED FROM THE RECORDED PLAT OF SPRING LAKE RECORDED IN LIBER 41, PAGES 46 - 49, INGHAM COUNTY RECORDS.

LEGEND

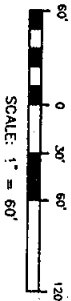

SCALE: 1" = 60'



6-20-9


SPRING LAKE NO. 7

A SUBDIVISION ON PART OF THE SOUTHWEST 1/4 OF SECTION 34, 14N, RTW, MERIDIAN TOWNSHIP, INGHAM COUNTY, MICHIGAN.

(RECORDED AS N 89°43'07" E) UNPLATTED (RECORDED AS N 89°43'07" E) (RECORDED AS N 89°43'07" E)

L40pg27

H-12

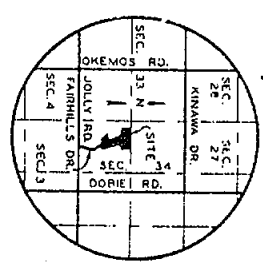

VICINITY MAP
NO SCALE



SCALE: 1" = 100'


EXAMINED AND APPROVED
Feb 26 1991
BY THE DEPARTMENT
OF COMMERCE
Richard E. Lomax, RLS
Surveyor, Field Section

LEGEND

1. ALL DIMENSIONS ARE IN FEET.
2. ALL CURVE DIMENSIONS ARE ARC MEASUREMENTS.
3. MONUMENTS CONSISTING OF A SOLID STEEL ROD, 1/2" INCH IN DIAMETER BY 36 INCHES IN LENGTH, ENCASED IN A CONCRETE CYLINDER, 4 INCHES IN DIAMETER BY 36 INCHES IN LENGTH HAVE BEEN PLACED AT ALL POINTS THUS MARKED (C).
4. LOT CORNERS HAVE BEEN MARKED WITH STEEL RODS 1/2" INCH IN DIAMETER BY 18 INCHES IN LENGTH.
5. (R) INDICATES RADIAL LOT LINES.
6. BEARINGS WERE ESTABLISHED FROM THE RECORDED PLAT OF SPRING LAKE NO. 5 AS RECORDED IN LIBER 46, PAGES 3, 4 & 5, INGHAM COUNTY RECORDS.

SOUTHWEST CORNER,
SECTION 34, 14N, RTW,
RECORDED IN LIBER 3,
PAGE 253, INGHAM
COUNTY RECORDS.

G-13

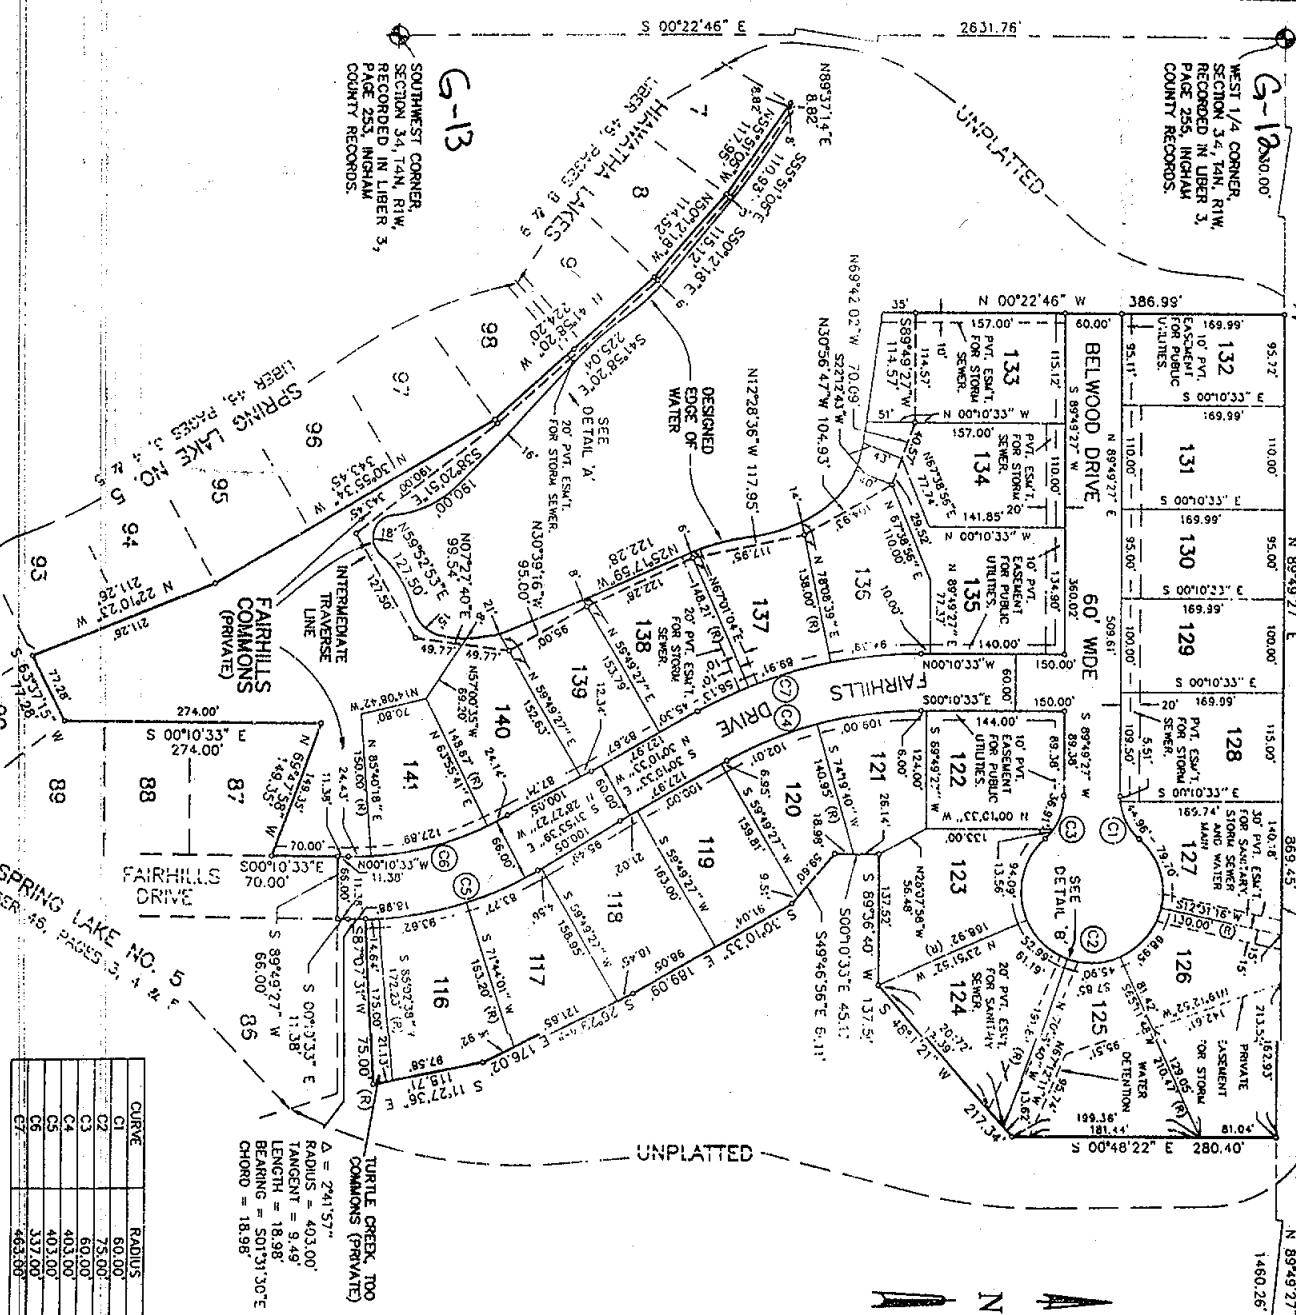

CURVE	RADIUS	LENGTH	TANGENT	CHORD	BEARING	DELTA
C1	60.00	50.47	26.83	48.98	N 63°43'46" E	48°11'23"
C2	75.00	361.78	67.08	100.00	N 00°10'33" W	22°6'22"46"
C3	60.00	50.47	26.83	48.98	N 63°43'46" W	48°11'23"
C4	403.00	211.01	107.99	208.61	S 15°16'33" E	30°00'00"
C5	403.00	211.01	107.99	208.61	N 15°10'33" W	30°00'00"
C6	337.00	176.46	90.30	174.45	N 15°10'33" W	30°00'00"
C7	463.00	242.43	124.06	239.67	S 15°10'33" E	30°00'00"




SPRING LAKE

L 41 pg. 46



A SUBDIVISION ON PART OF THE SOUTH 1/2 OF SECTION 34, T4N, R1W,
MERIDIAN TOWNSHIP, INGHAM COUNTY, MICHIGAN

MADE BY
JAMES H. JACOBSON
JAN 19/1907

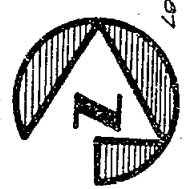

LEGEND

1. All dimensions are in feet.
2. All curve dimensions are arc measurements.
3. Monuments consist of 1/2 inch solid steel rod, 1/2 inch in diameter by 36 inches in length encased in a concrete cylinder 6 inches in diameter by 36 inches in length have been placed at all P & T corners marked (P & T).
4. Lot corners have been marked with steel rod 1/2 inch in diameter by 18 inches in length.
5. (R) indicates radial lot lines.
6. Bearings were established from the recorded plat of MERIDIAN PARK NO. 1, RECORDED IN LIBER 2, PAGE 11, INGHAM COUNTY RECORDS.

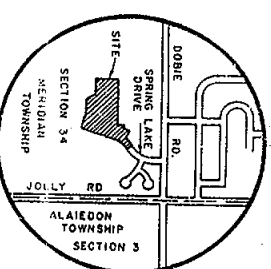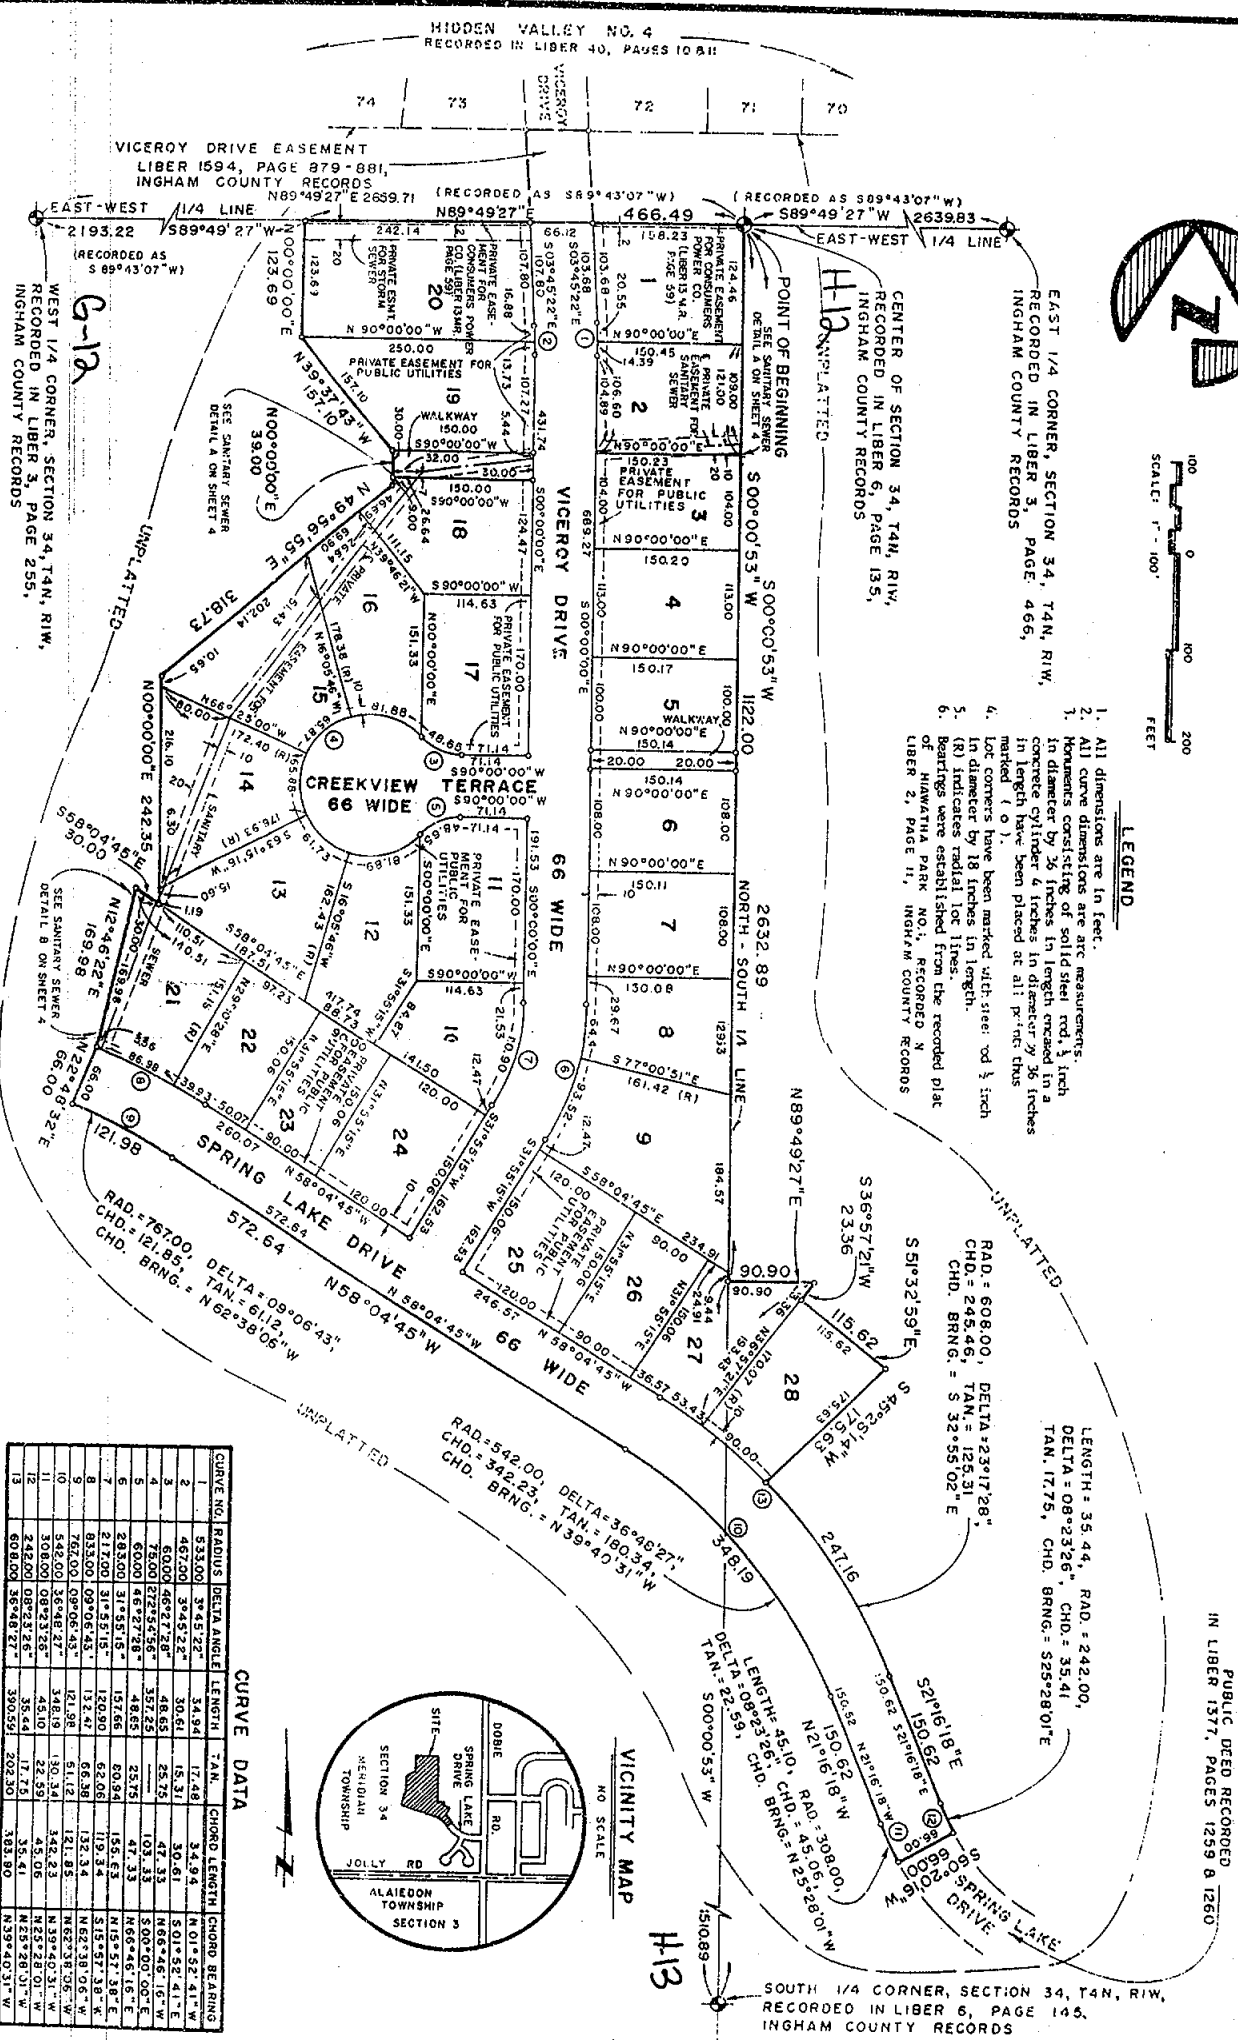

CURVE DATA

CURVE NO.	RADIUS	DELTA ANGLE	TAN.	CHORD LENGTH	CHORD BEARING
1	433.00	34°45'22"	34.94	17.48	N 01°52'41"E
2	467.00	37°45'22"	30.61	15.31	N 01°52'41"E
3	500.00	40°45'22"	26.61	13.14	N 01°52'41"E
4	533.00	43°45'22"	22.61	10.97	N 01°52'41"E
5	567.00	46°45'22"	18.61	8.80	N 01°52'41"E
6	600.00	49°45'22"	14.61	6.63	N 01°52'41"E
7	633.00	52°45'22"	10.61	4.46	N 01°52'41"E
8	667.00	55°45'22"	6.61	2.29	N 01°52'41"E
9	700.00	58°45'22"	2.61	0.12	N 01°52'41"E
10	733.00	61°45'22"	1.61	0.05	N 01°52'41"E
11	767.00	64°45'22"	0.61	0.02	N 01°52'41"E
12	800.00	67°45'22"	0.12	0.01	N 01°52'41"E
13	833.00	70°45'22"	0.05	0.00	N 01°52'41"E

POINT OF BEGINNING
NORTHWEST CORNER
SECTION 33, T4N, R1W
(LIBER 3, PAGE 53)


UNPLATTED
SECTION LINE
710.00'

STONEBROOK
A SUBDIVISION ON PART OF THE NW 1/4 OF
SECTION 33, T4N, R1W, MERIDIAN TOWNSHIP,
INGHAM COUNTY, MICHIGAN

NORTH 1/4 CORNER
SECTION 33, T4N, R1W
(LIBER 2, PAGE 457)


Scale: 1 inch = 60 ft
60' 0' 30' 60' 120'

L46 P9 37

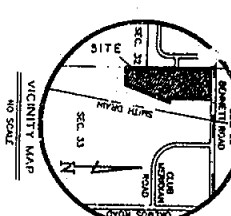

EXAMINED AND APPROVED
Date March 27, 1991
BY THE DEPARTMENT
OF CONSUMERS

Richard E. Janssen
Notary Public for Michigan

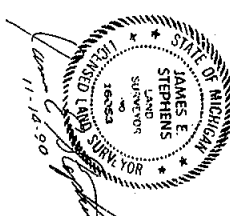

- NOTES:
1. ALL DIMENSIONS ARE IN FEET.
 2. ALL CURVE DIMENSIONS ARE ARC MEASUREMENTS.
 3. MONUMENTS CONSISTING OF SOLID STEEL ROD 1 1/2" INCH IN DIAMETER BY 36 INCHES IN LENGTH ENCASED IN A CONCRETE CYLINDER 4 INCHES IN DIAMETER BY 36 INCHES IN LENGTH HAVE BEEN PLACED AT ALL POINTS MARKED THUS (C).
 4. LOT CORNERS HAVE BEEN MARKED WITH STEEL ROD 1 1/2" INCH IN DIAMETER BY 18 INCHES IN LENGTH.
 5. (R) INDICATES A RADIAL LINE.
 6. BEARINGS WERE ESTABLISHED FROM THE RECORDED PLAT OF SUNWIND ESTATES, AS RECORDED IN LIBER 40, PAGE 40 & 41, INGHAM COUNTY RECORDS.

CURVE	RADIUS	LENGTH	TANGENT	CHORD	BEARING	DELTA
C1	208.00'	100.55'	51.28'	99.57'	N 13°28'40" E	27°41'47"
C2	142.00'	68.64'	35.01'	67.98'	N 13°28'40" W	27°41'47"
C3	267.00'	127.29'	64.88'	126.09'	S 13°40'03" W	27°18'59"
C4	333.00'	158.76'	80.92'	157.26'	S 13°40'03" W	27°18'59"
C5	60.00'	71.00'	40.32'	66.93'	S 33°54'05" W	67°48'14"
C6	75.00'	324.37'	111.60'	124.50'	N 56°05'55" W	247°48'14"


SUNWIND ESTATES
LIBER 40, PAGES 40 & 41

WINDY HEIGHTS DRIVE 66' WIDE

SUN RAPIDS DRIVE 66' WIDE


AEOLIAN DRIVE 66' WIDE

SUBDIVISION CORNER IS 0.40'
EAST OF A STRAIGHT LINE
BETWEEN THE WEST 1/4 CORNER
AND THE NORTHWEST
CORNER OF SECTION 33.
AEOLIAN DRIVE
66' R.O.W.
WEST 1/4 CORNER

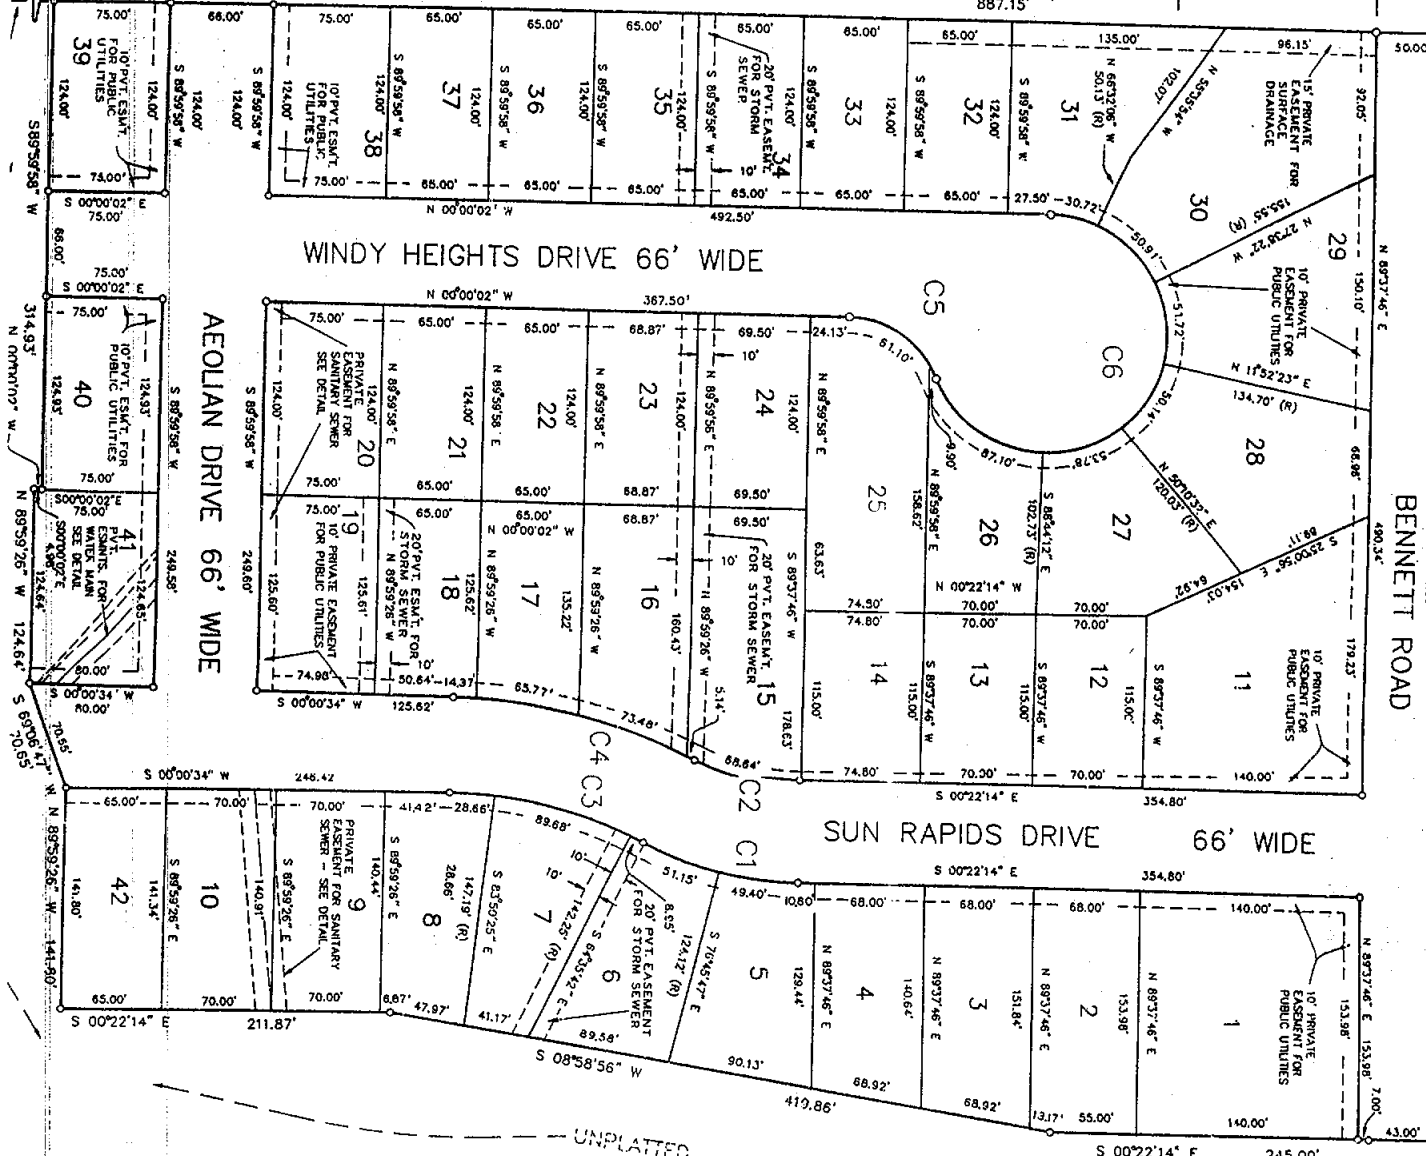


CURVE	RADIUS	LENGTH	TANGENT	CHORD	BEARING	DELTA
C1	142.00'	223.03'	141.98'	200.80'	N 45°00'16" E	89°59'24"
C2	208.00'	326.69'	207.56'	294.13'	N 45°00'16" E	89°59'24"
C3	600.00'	66.61'	37.21'	63.35'	S 31°48'24" E	63°36'44"
C4	75.00'	348.43'	82.35'	110.90'	N 68°42'47" E	28°43'06"
C5	60.00'	22.03'	11.14'	21.91'	N 10°31'09" E	21°02'22"
C6	275.00'	69.54'	34.96'	69.36'	S 74°04'35" E	14°29'21"

- NOTES:
1. ALL DIMENSIONS ARE IN FEET.
 2. ALL CURVE DIMENSIONS ARE ARC MEASUREMENTS.
 3. MONUMENTS CONSISTING OF SOLID STEEL ROD 1 1/2 INCH IN DIAMETER BY 36 INCHES IN LENGTH ENCASED IN A CONCRETE CYLINDER 4 INCHES IN DIAMETER BY 36 INCHES IN LENGTH HAVE BEEN PLACED AT ALL POINTS MARKED THUS (C).
 4. LOT CORNERS HAVE BEEN MARKED WITH STEEL ROD 1 1/2 INCH IN DIAMETER BY 18 INCHES IN LENGTH.
 5. (R) INDICATES A RADIAL LINE.
 6. BEARINGS WERE ESTABLISHED FROM THE RECORDED PLAT OF STONEBROOK AS RECORDED IN LIBER 46, PAGES 37, 38 & 39, INGHAM COUNTY RECORDS.

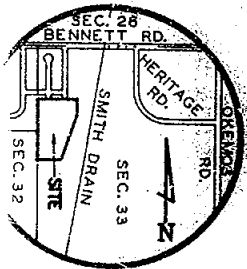


VICINITY MAP
NO SCALE

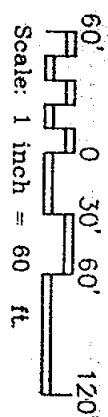


STONEBROOK NO. 2

A SUBDIVISION IN PART OF THE NW 1/4 OF SECTION 33, T4N, R1W, MERIDIAN TOWNSHIP, INGHAM COUNTY, MICHIGAN

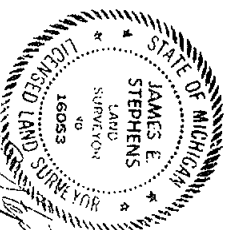



James E. Stephens
6-5-92

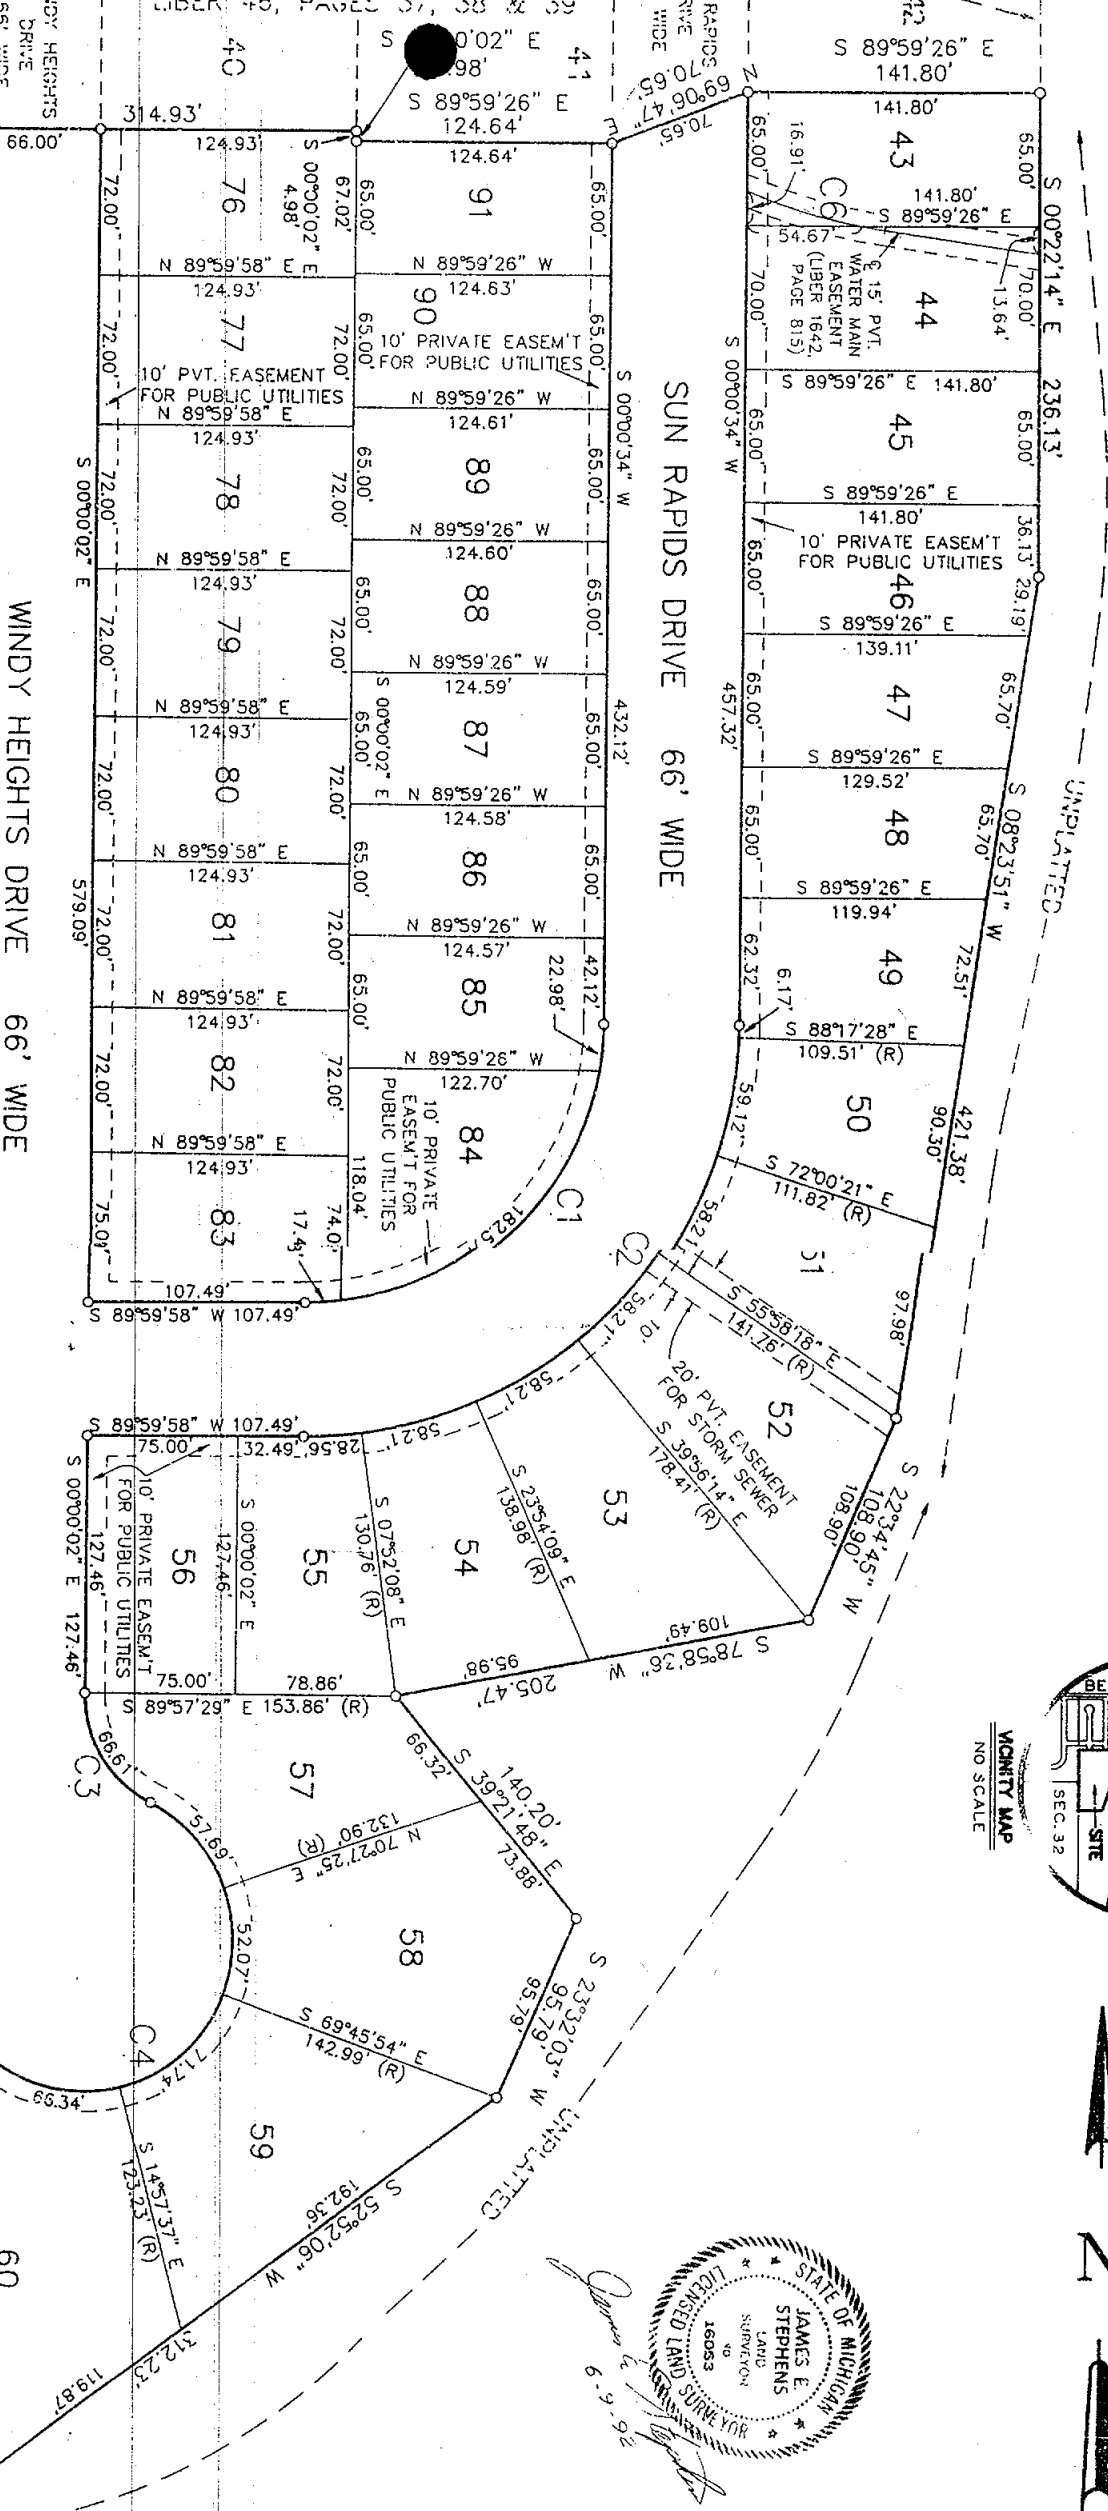

WINDY HEIGHTS DRIVE 66' WIDE

60


MOBILITY MAP
NO SCALE

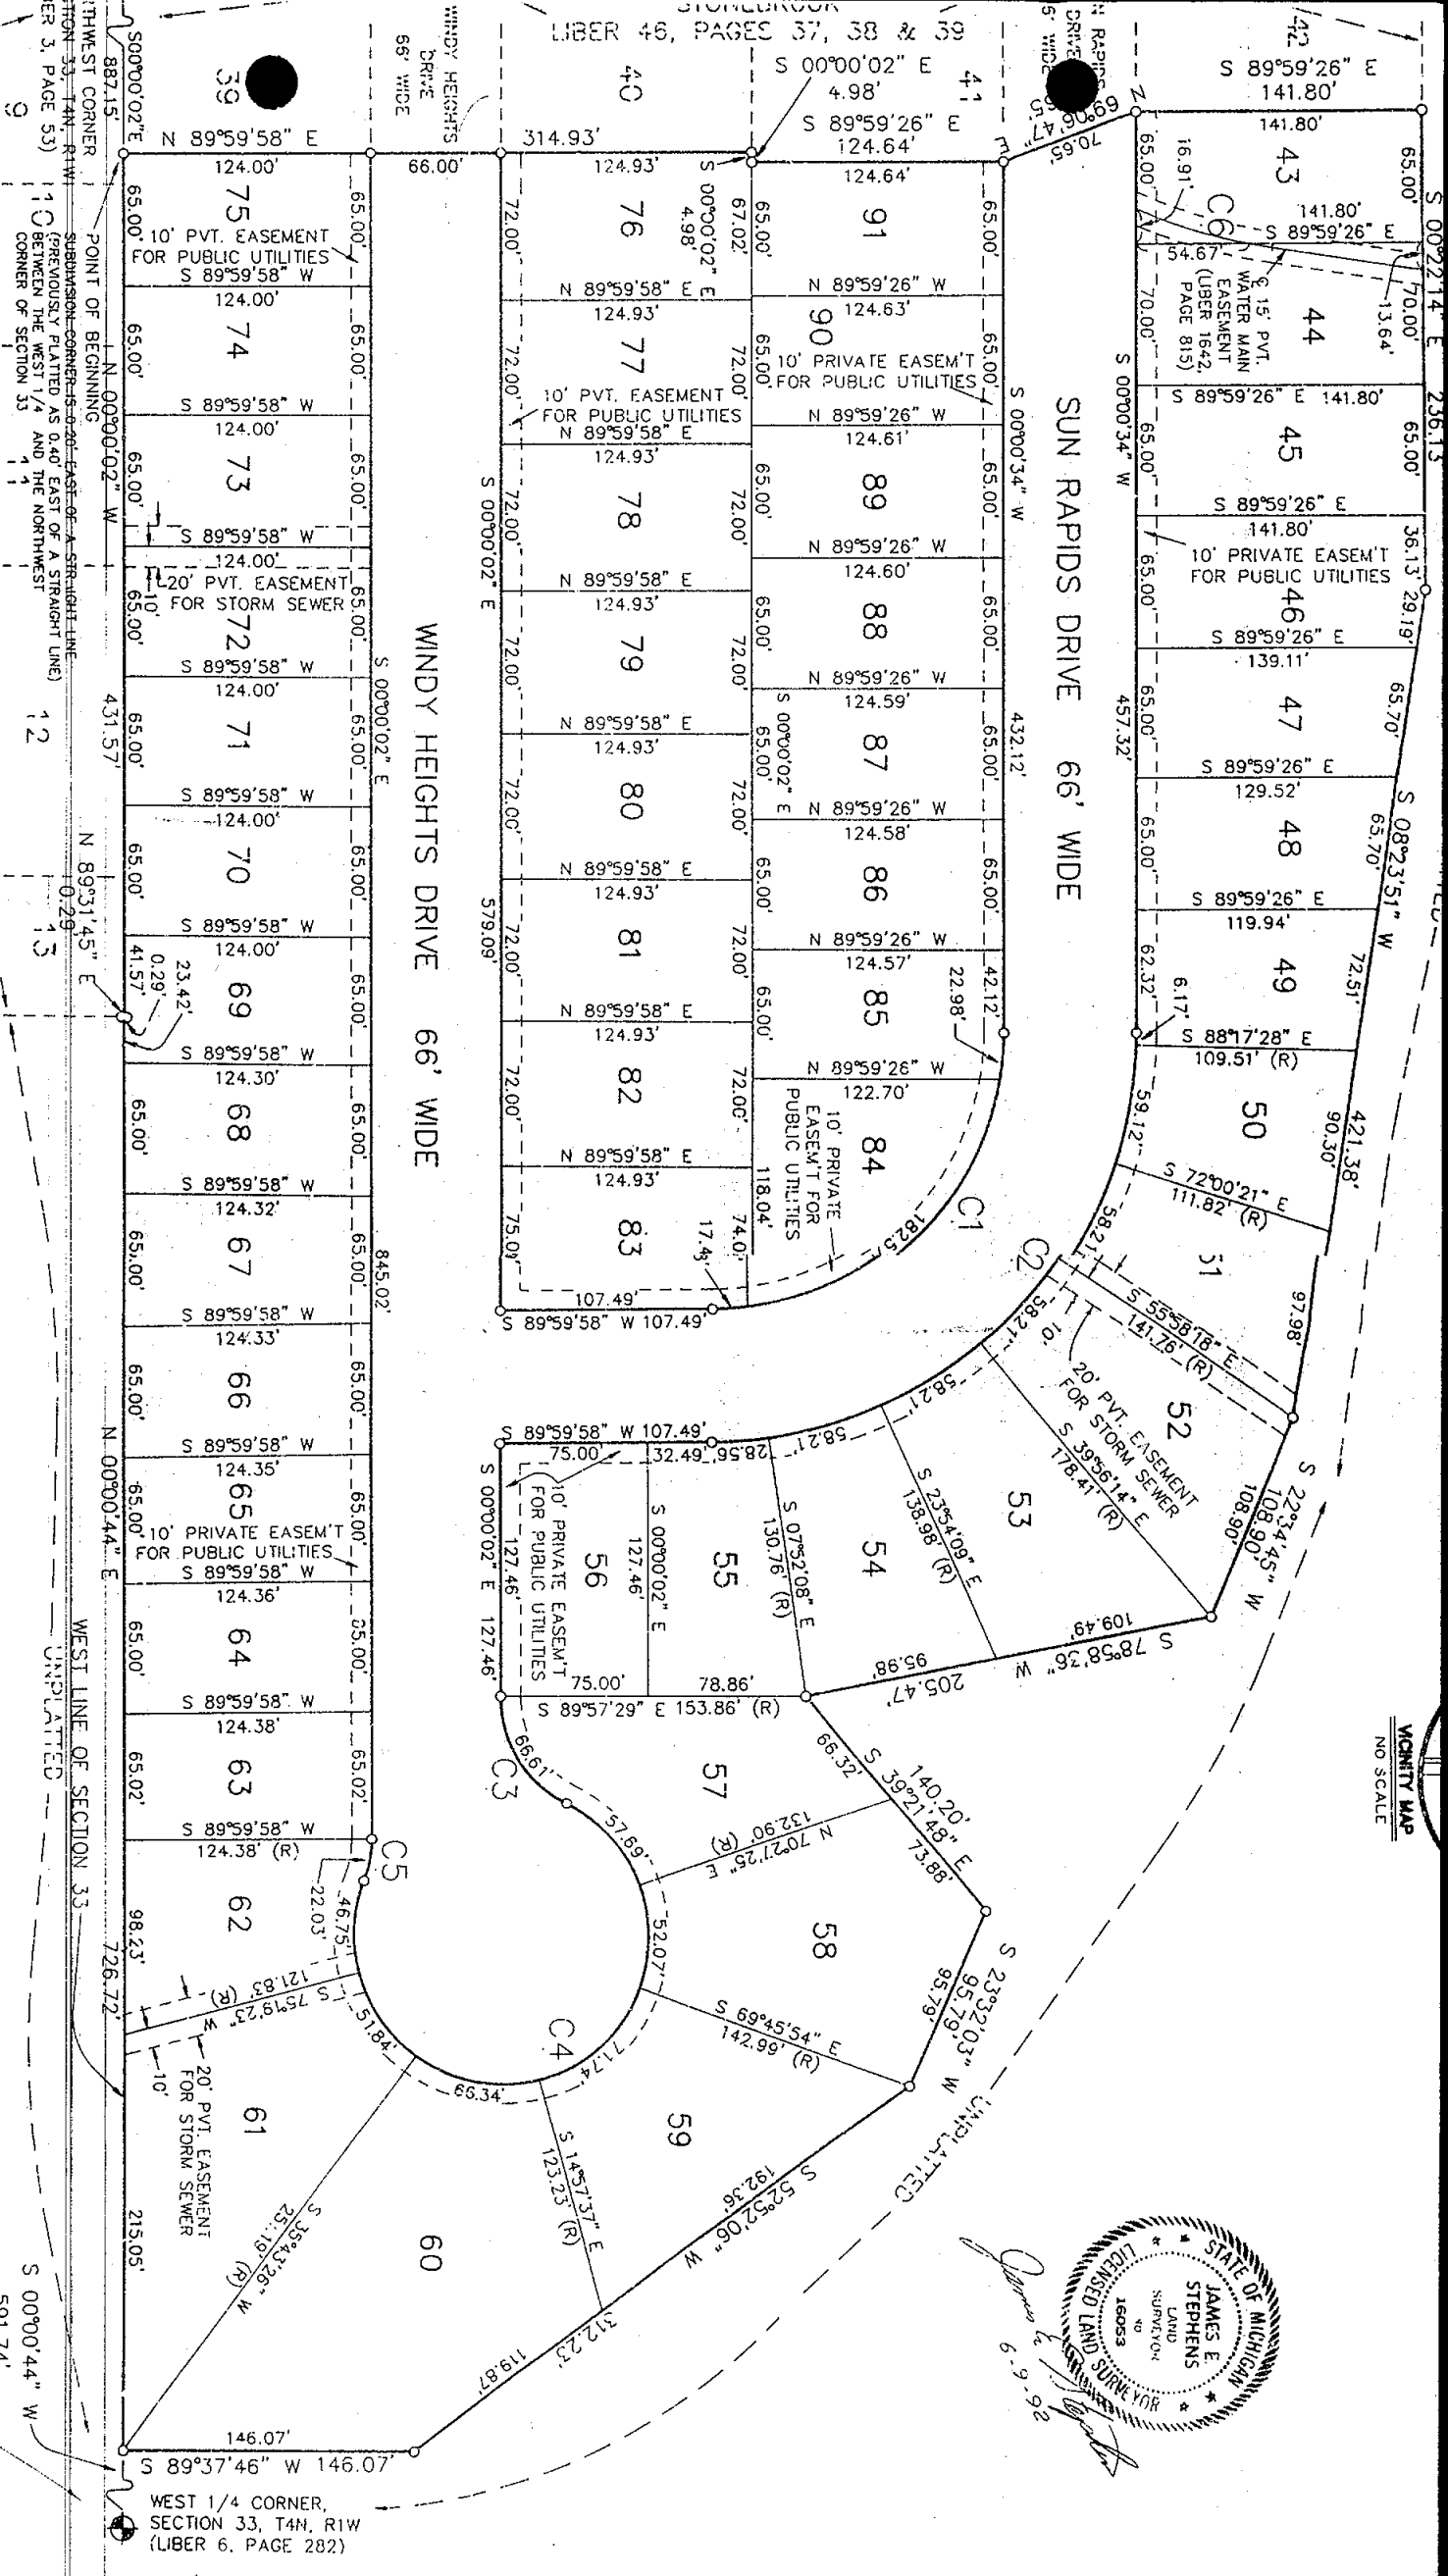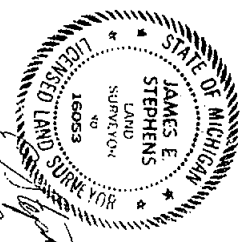


HIAWATHA LAKES NO. 5
 A SUBDIVISION ON PART OF THE SE 1/4 OF SECTION 33 AND PART OF THE SW 1/4 OF SECTION 34,
 T4N, R1W, MERIDIAN TOWNSHIP, INGHAM COUNTY, MICHIGAN

L-50 P. 11


AREA	AREA	TOTAL	AREA	AREA	AREA
1.00	1.00	1.00	1.00	1.00	1.00
2.00	2.00	2.00	2.00	2.00	2.00
3.00	3.00	3.00	3.00	3.00	3.00
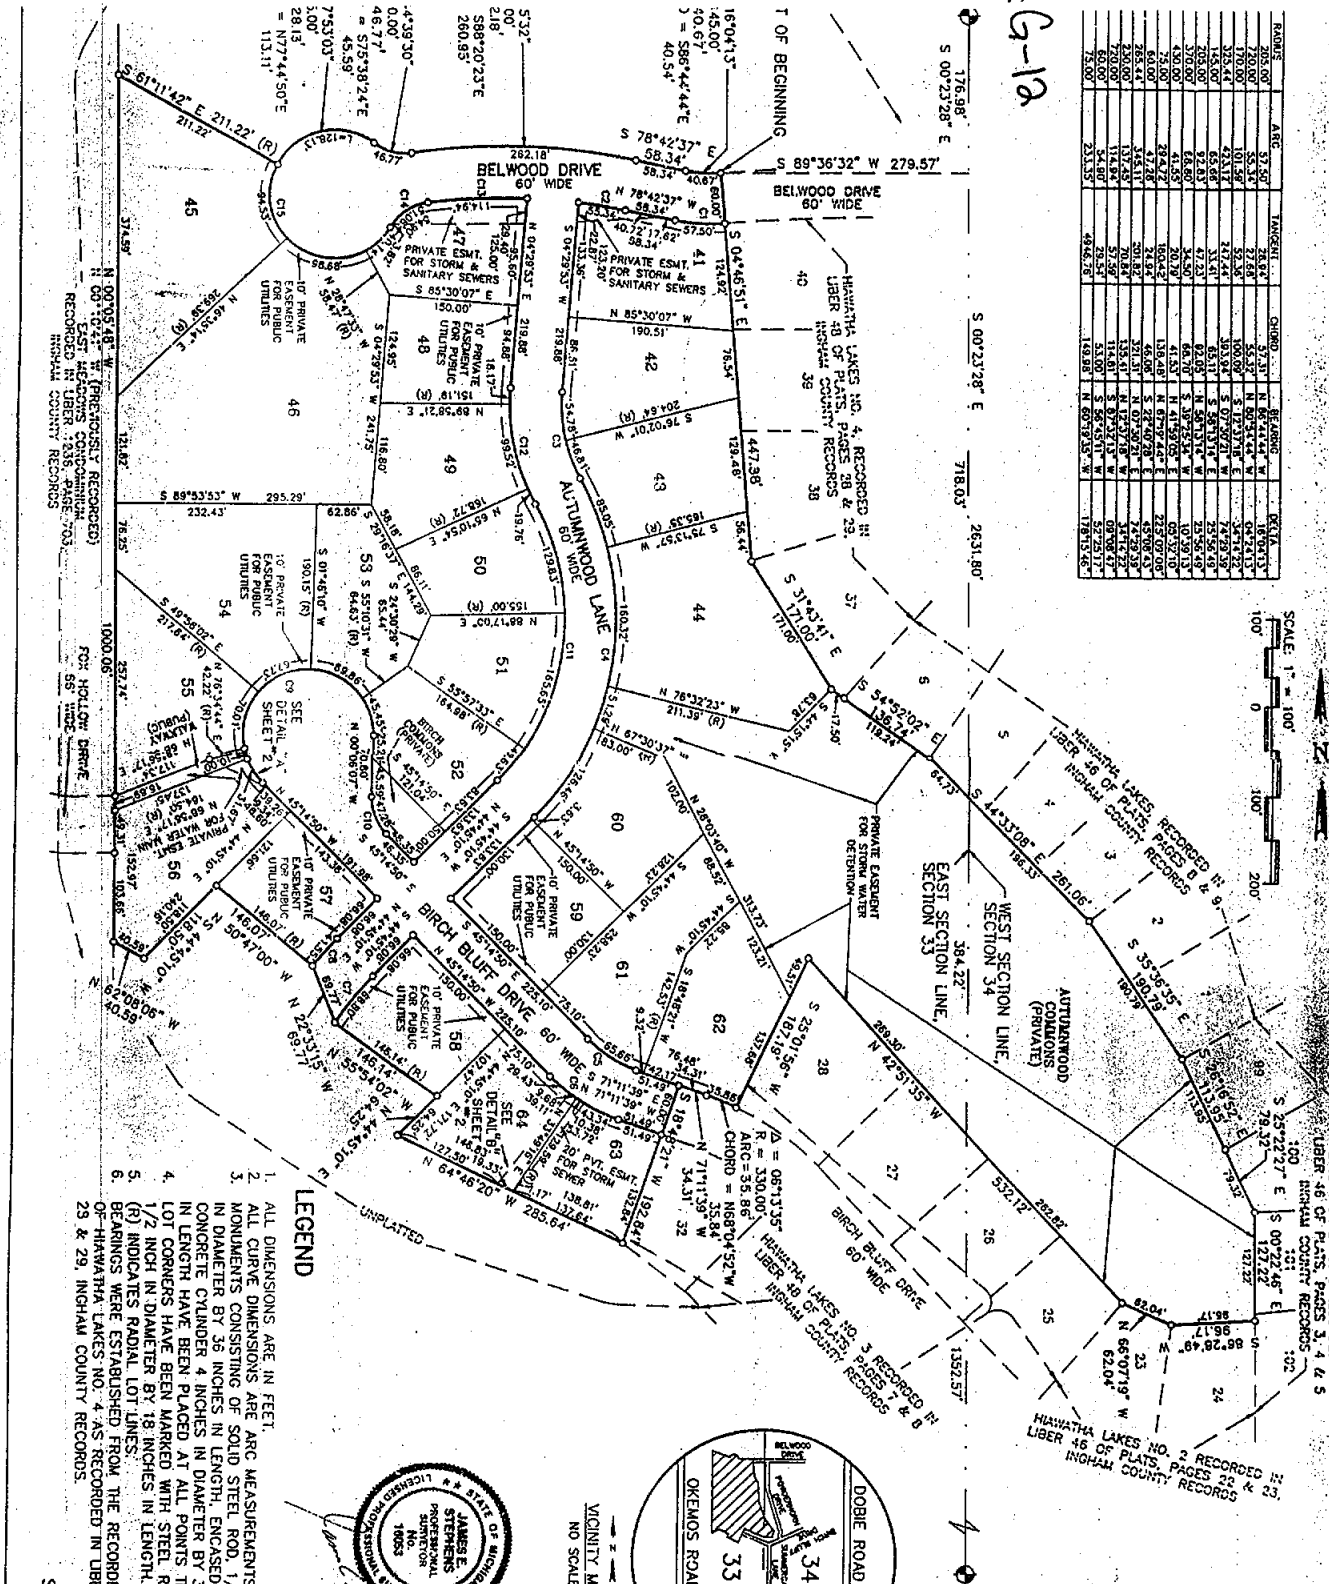

- LEGEND**
1. ALL DIMENSIONS ARE IN FEET.
 2. ALL CURVE DIMENSIONS ARE ARC MEASUREMENTS.
 3. MONUMENTS CONSISTING OF SOLID STEEL ROD, 1/2 INCH IN DIAMETER BY 36 INCHES IN LENGTH, ENCASED IN A CONCRETE CYLINDER 4 INCHES IN DIAMETER BY 36 INCHES IN LENGTH HAVE BEEN PLACED AT ALL POINTS THUS MARKED (•).
 4. 1/2 INCH IN DIAMETER BY 18 INCHES IN LENGTH.
 5. (R) INDICATES RADIAL LOT LINES.
 6. BEARINGS WERE ESTABLISHED FROM THE RECORDED PLAT OF HIAWATHA LAKES NO. 4 AS RECORDED IN LIBER 48, PAGES 23 & 29, INGHAM COUNTY RECORDS.

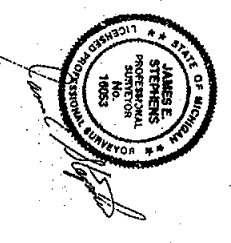

VICINITY MAP
NO SCALE

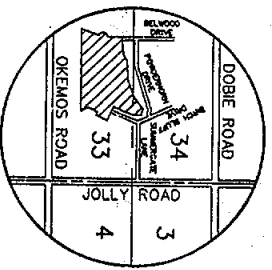

S.E. CORNER, SECTION 33 &
 S.W. CORNER, SECTION 34
 T4N, R1W, RECORDED IN LIBER 3,
 PAGE 253, INGHAM COUNTY RECORDS



E 1/4 or G-12
 Sec 33

G-13

SPRING LAKE NO. 9 A SUBDIVISION OF PART OF THE SOUTHWEST 1/4 OF SECTION 34, T4N, R1W, MERIDIAN TOWNSHIP, INGHAM COUNTY, MICHIGAN

L51pg-16

CURVE	RADIUS	LENGTH	CHORD	BEARING	DELTA
C1	60.00'	94.57'	85.08'	N 05°23'49" E	90°18'29"
C2	75.00'	288.92'	140.63'	N 56°48'50" W	220°43'08"
C3	205.00'	24.37'	24.36'	S 09°25'15" W	08°48'43"
C4	205.00'	99.46'	99.46'	S 22°51'33" E	27°47'44"

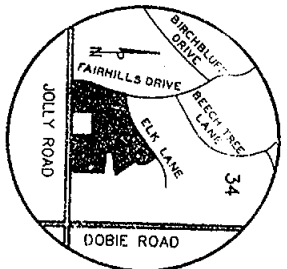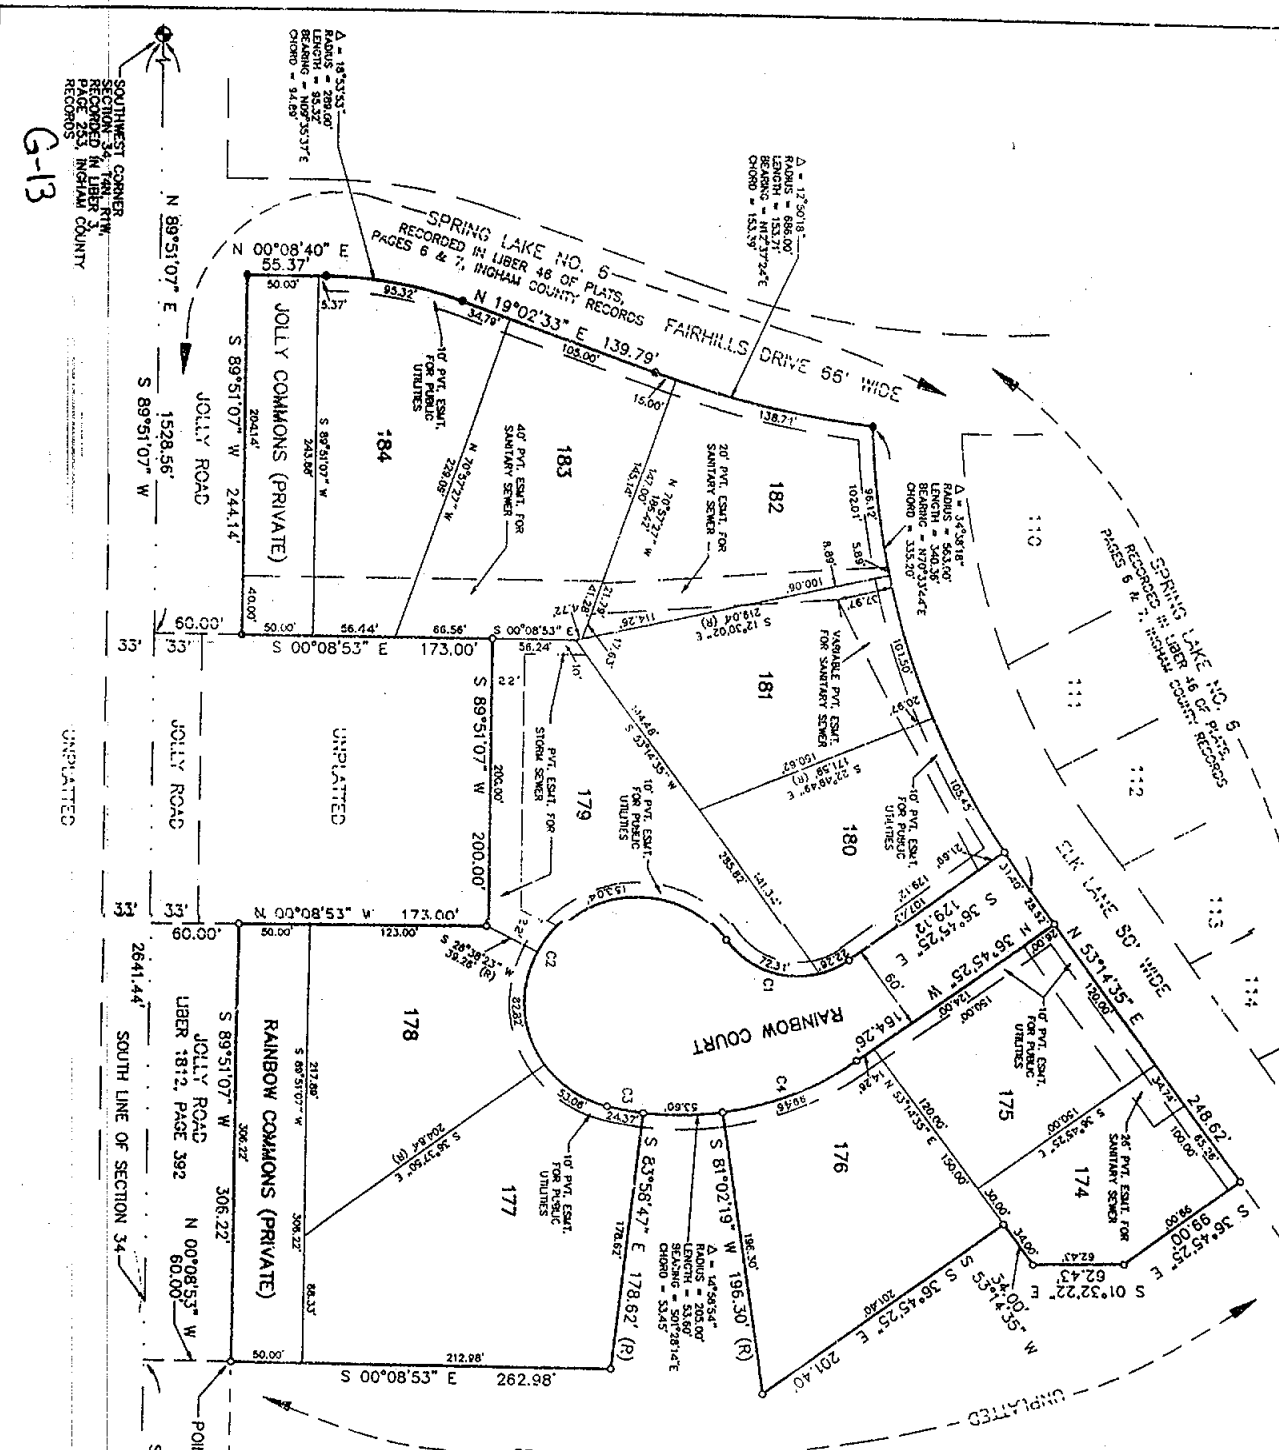

SCALE: 1" = 60'

N

JAMES E. STEPHENS
PROFESSIONAL SURVEYOR
No. 16553

- LEGEND**
1. ALL DIMENSIONS ARE IN FEET.
 2. ALL CURVE DIMENSIONS ARE ARC MEASUREMENTS.
 3. MONUMENTS CONSISTING OF A SOLID STEEL ROD 1/2 INCH IN DIAMETER BY 36 INCHES IN LENGTH ENCASED IN A CONCRETE HAVE BEEN PLACED AT ALL POINTS MARKED THIS (O).
 4. 1/2 INCH DIAMETER CONCRETE MONUMENTS WITH 1/2 INCH ROD CORNERS HAVE BEEN PLACED AT ALL POINTS MARKED THIS (X).
 5. LOT CORNERS HAVE BEEN MARKED WITH STEEL ROD 1/2 INCH IN DIAMETER BY 36 INCHES IN LENGTH.
 6. (R) INDICATES RADIAL LOT LINES.
 7. BEARINGS WERE ESTABLISHED FROM THE RECORDED PLAT OF SPRING LAKE NO. 6 RECORDED IN LIBER 46 OF PLATS, PAGES 6 AND 7, INGHAM COUNTY RECORDS.

G-13

SHEET 1 OF 3

