


15 JUL 19

1843 13

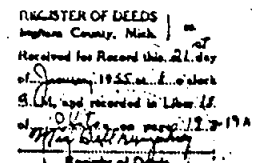

5/10/2

SYLVAN GLEN SUBDIVISION

PARTS OF S.W. 1/4 SEC. 26, S.E. 1/4 SEC. 27 & N.W. 1/4 SEC. 35

T4N, R1W, MERIDIAN TWP. INGHAM COUNTY MICHIGAN


FILED AND APPROVED
NOV 30 1956

Paul R. Bendall
Frank S. Symanski
AUDITOR GENERAL

Paul R. Bendall
Frank S. Symanski
AUDITOR GENERAL

NOTE: Lot lines extend to shore
on projections as shown.

All dimensions are in feet and decimals thereof.
Scale 1" = 200'

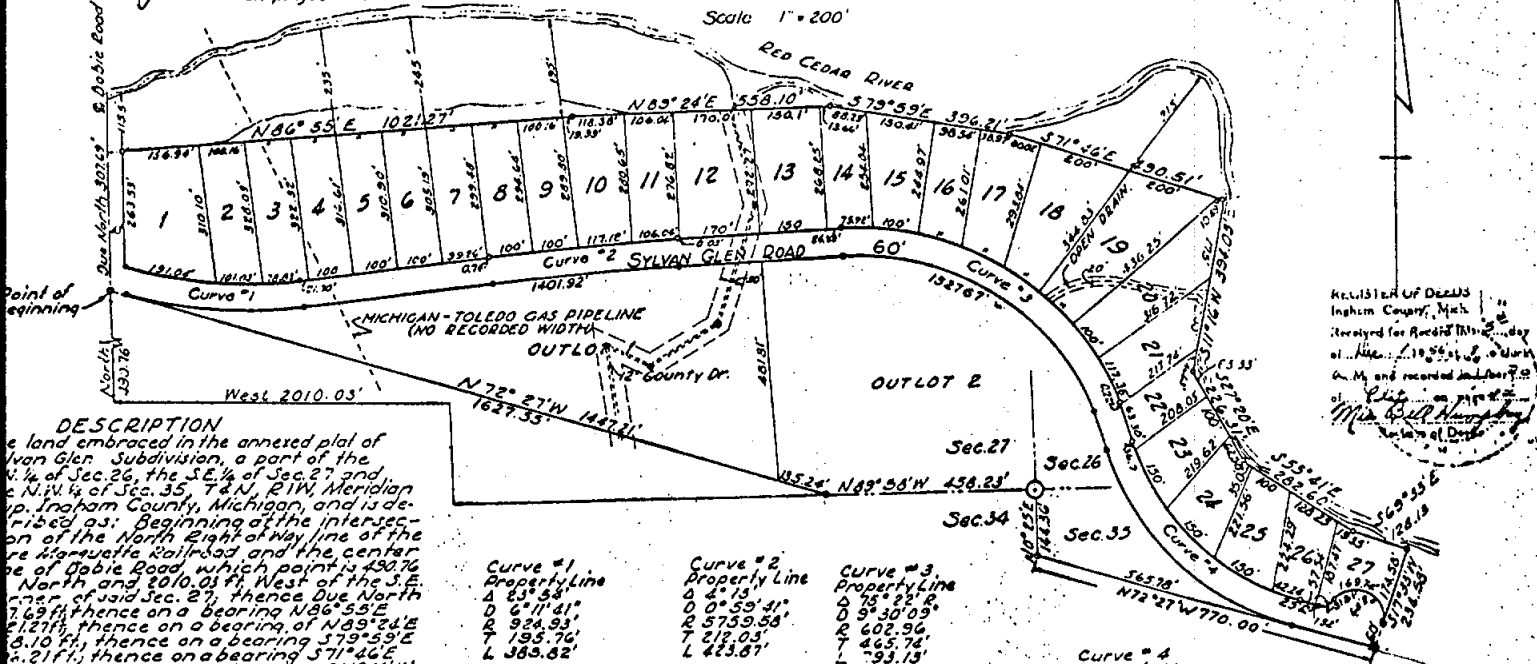

DESCRIPTION
The land embraced in the annexed plat of Sylvan Glen Subdivision, a part of the S.W. 1/4 of Sec. 26, the S.E. 1/4 of Sec. 27 and the N.W. 1/4 of Sec. 35, T4N, R1W, Meridian Twp., Ingham County, Michigan, and is described as: Beginning at the intersection of the North Right of Way line of the re-located railroad and the center line of the road which point is 450.75' North and 1010.01' West of the S.E. corner of said Sec. 27, thence Due North 7.69' thence on a bearing N86°55'E 1021.27' thence on a bearing N89°24'E 10.10' thence on a bearing S71°46'E 290.51' thence on a bearing S11°16'W 14.03' thence on a bearing S27°20'E 14.31' thence on a bearing S55°41'E 12.60' thence on a bearing S17°23'W 6.13' thence on a bearing N17°27'W 70.00' thence on a bearing N89°58'W 14.36' thence on a bearing N72°27'W 58.23' to the point of beginning. 27 lots, 1 to 27 inclusive, & Outlots 1 & 2.

DEDICATION

NOW ALL MEN BY THESE PRESENTS, that we, George A. Dorman and Eva A. Dorman, his wife, as mortgagees have caused the land embraced in the annexed plat to be surveyed, laid out and platted to be known as Sylvan Glen Subdivision, Parts of S.W. 1/4 Sec. 26, S.E. 1/4 Sec. 27, & N.W. 1/4 Sec. 35, T4N, R1W, Ingham County, Michigan, and that the streets as shown on said plat are hereby dedicated to the use of the Public. Signed and sealed in the presence of:

Paul R. Bendall George A. Dorman
Witness George A. Dorman
Paul R. Bendall
Witness Eva A. Dorman
James F. Kowassa
Witness

COUNTY TREASURER

Office of the County Treasurer, Ingham Co.
I hereby certify that there are no tax liens or titles held by the State on the lands described hereon and that there are no tax liens or titles held by individuals on said lands for a period of five years preceding these presents, dated Nov. 30, 1956 and that taxes for said period of five years are paid as shown by the records of this office. This certification does not apply to taxes, if any, now in process of collection by Township, Village or City collection officers.

Laurence D. Parker
Laurence D. Parker County Treasurer

COUNTY PLAT BOARD

This plat was approved on the
26... day of November, 1956.

Miss B. B. Thompson
Miss B. B. Thompson Registrar of Deeds
Paul R. Bendall
Paul R. Bendall County Clerk
Laurence D. Parker
Laurence D. Parker County Treasurer
James F. Kowassa
James F. Kowassa County Board Comm.

MUNICIPAL APPROVAL

This plat was approved by the Township Board of the Township of Meridian at a meeting held November 5, 1956.

Clarence B. Robinson
Clarence B. Robinson Clerk

COUNTY ROAD COMMISSION

This plat has been examined and was approved on the 26... day of November, 1956 by the Ingham County Board of Road Commissioners.

Ray B. Moore
Ray B. Moore Member
John A. Moore
John A. Moore Member

DEDICATION

NOW ALL MEN BY THESE PRESENTS, that we, Dr. Leland R. McElmurry and Gladys C. McElmurry, his wife

as proprietors, have caused the land embraced in the annexed plat to be surveyed, laid out and platted, to be known as... SYLVAN GLEN Subdivision... Parts of S.W. 1/4 Sec. 26, S.E. 1/4 Sec. 27 & N.W. 1/4 Sec. 35 T4N, R1W, Meridian Twp., Ingham County, Michigan...

and that the streets as shown on said plat are hereby dedicated to the use of the public. This plat contains 27 lots, 1 to 27 Inc.

Signed and sealed in the presence of:
Dr. Leland R. McElmurry
Dr. Leland R. McElmurry
Gladys C. McElmurry
Gladys C. McElmurry
John A. Kowassa
John A. Kowassa

ACKNOWLEDGMENT

State of Michigan } ss
County of Ingham }

On this 26... day of November, 1956, before me, a Notary Public in and for said County personally came the below named Dr. Leland R. McElmurry and Gladys C. McElmurry, his wife, as proprietors, known to me to be the persons who executed the dedication and acknowledged the same to be their free act and deed.

James F. Kowassa
Notary Public Ingham Co., Mich.
JACOB F. KOWASSA
My Commission expires March 1-1-1957

SURVEYOR'S CERTIFICATE

I hereby certify that the plat hereon delineated is a correct one and that permanent metal monuments consisting of bars not less than one half inch in diameter and 36 inches in length, or short bars of not less than one half inch in diameter, placed over each of at least 6 inches with an over-all length of not less than 36 inches encased in a concrete cylinder of at least 4 inches in diameter and 36 inches in length have been placed at points marked thus (a) as thereon shown at all angles in the boundaries of the land surveyed, at all the intersections of streets, intersections of lots, and at the corners of the plat. Witness my hand and seal this 26... day of November, 1956.

G. A. Steadman
G. A. Steadman Registered Land Surveyor


MUNICIPAL APPROVAL

This plat was approved by the Meridian Township Zoning Board at a meeting held Nov. 20, 1956.

Paul R. Bendall
Paul R. Bendall Chairman

HIAWATHA PARK NO. 1


A SUBDIVISION OF PART OF THE SE 1/4 OF SEC. 34, T4N, R1W, MERIDIAN TOWNSHIP, INGHAM COUNTY, MICHIGAN

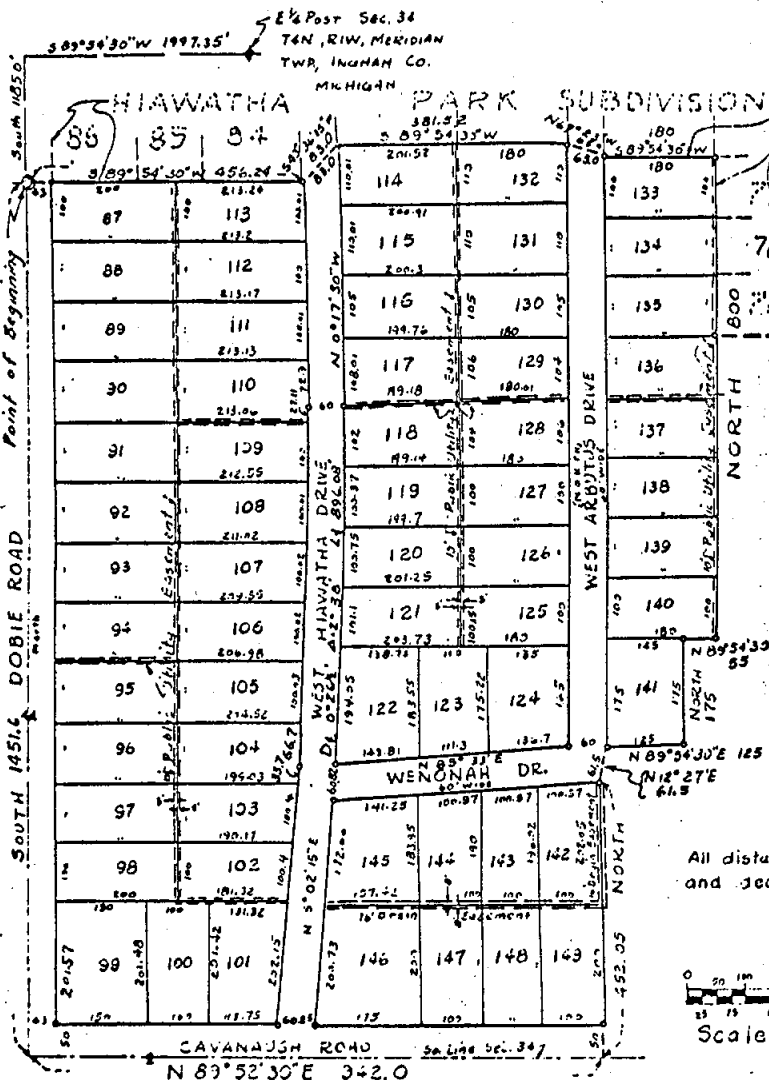

EXAMINED AND APPROVED
SEP 17 1957

Frank S. Szymanski
AUDITOR GENERAL

All distances in feet
and decimals hereof.

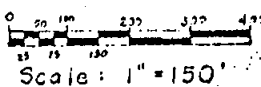

DESCRIPTION OF LAND PLATTED

The land embraced in the annexed plat of... HIAWATHA PARK NO. 1...
A SUBDIVISION OF PART OF THE SE 1/4 OF SEC. 34,
T4N, R1W, MERIDIAN TOWNSHIP, INGHAM COUNTY,
MICHIGAN...
is described as follows:
Beginning S 89° 54' 30\"/>

South 1451.60 ft.
N 89° 52' 30\"/>

MUNICIPAL APPROVAL

This plat was approved by the... Township Board...
of the... Meridian...
at a meeting held...

APPROVAL BY BOARD OF COUNTY ROAD COMMISSIONERS

This plat has been examined and was approved on the... day of...
day of... 1957... by the...
County Board of Road Commissioners.

Roy B. Moore
Roy B. Moore

DEDICATION

KNOW ALL MEN BY THESE PRESENTS, that we... MERIDIAN...
DEVELOPMENT CO...
Michigan... Corporation by William W. Hicks,
Jr., President, and Donald G. Fox,
Secretary...
to be surveyed, laid out and platted to be known as HIAWATHA PARK No. 1...
a subdivision of part of the SE 1/4, Sec. 34, T4N, R1W,
Meridian Twp., Ingham Co., Mich...
and that the streets and alleys as shown on said plat are hereby dedicated to the
use of the public.

Signed and Sealed in
the Presence of:
Meridian Development Co.
William W. Hicks, Jr., President
Donald G. Fox, Secretary

ACKNOWLEDGMENT

STATE OF... Michigan...
County of Ingham...
On this... day of August... A.D. 1957... before
me... a Notary Public in and for
said county appeared... William Hicks, Jr. and Donald G. Fox...
to me personally known, who being each by me duly sworn did say that they are the
President and Secretary respectively of the... MERIDIAN...
DEVELOPMENT CO... Michigan... corporation,
and that the said plat and instrument is the corporate seal of said corporation and
that said instrument was signed and sealed in behalf of said corporation by authority
of its Board of Directors and the said... William Hicks, Jr. and
Donald G. Fox... acknowledged said
instrument to be the free and good deed of said corporation.

Charles J. Brangsch
Notary Public...
My Commission expires...

DEDICATION

KNOW ALL MEN BY THESE PRESENTS, that... L. H. Grettenberger,
as executor of the estate of Herman Grettenberger,
deceased, and as attorney in fact for Alice
Grettenberger, his widow,

as proprietors, have caused the land embraced in the annexed plat to be surveyed,
laid out and platted, to be known as... HIAWATHA PARK NO. 1...
a subdivision of part of the SE 1/4, Sec. 34,
T4N, R1W, Meridian Twp., Ingham County, Michigan

and that the streets... as shown on said plat are
hereby dedicated to the use of the public

Signed and Sealed in
the Presence of:
Margaret Van Gorp
Margaret Van Gorp
Margaret Van Gorp

ACKNOWLEDGMENT

STATE OF MICHIGAN
COUNTY OF Kent...
On this... day of August... 1957,
before me... a Notary Public in and for said County appeared
L. H. Grettenberger, executor of the estate
of Herman Grettenberger, deceased, and
attorney in fact for Alice Grettenberger,
his widow, to me personally known, who being
by me duly sworn did say that he executed
the above dedication on behalf of the estate
of Herman Grettenberger, deceased, and
Alice Grettenberger, his widow.

SURVEYOR'S CERTIFICATE

I hereby certify that the plat herein submitted is a correct one and that permanent
survey monuments consisting of bars not less than one-half inch in diameter and 26 inches
in length, or shorter bars of not less than one-half inch in diameter, spaced evenly with
other at least 6 inches with an overall length of not less than 36 inches, secured in a
concrete cylinder of least 4 inches in diameter and 36 inches in length have been placed
at points marked thus (L.H.G.) on the corners of all angles in the boundaries of the
land platted, at all the intersections of streets, intersections of alleys, or of streets and
alleys, and at the intersections of streets and alleys with the boundaries of the plat as
shown on said plat.

Max F. Rogers
Registered Land Surveyor & Licensed Professional Engineer

ORIGINAL
1957

SEP 21 1957


SEP 21 1957

BRIARWOOD

A SUBDIVISION OF A PART OF THE NE¹/₄ OF SECTION 33, T4N, R1W,
MERIDIAN TOWNSHIP INGHAM COUNTY MICHIGAN

ALL DIMENSIONS ARE IN FEET AND DECIMALS THEREOF
ALL CURVILINEAR DIMENSIONS ARE IN ARC LENGTHS
OUTLOTS A, B, C & D NOT TO BE USED FOR RESIDENTIAL PURPOSES.

SCALE 1"=100'

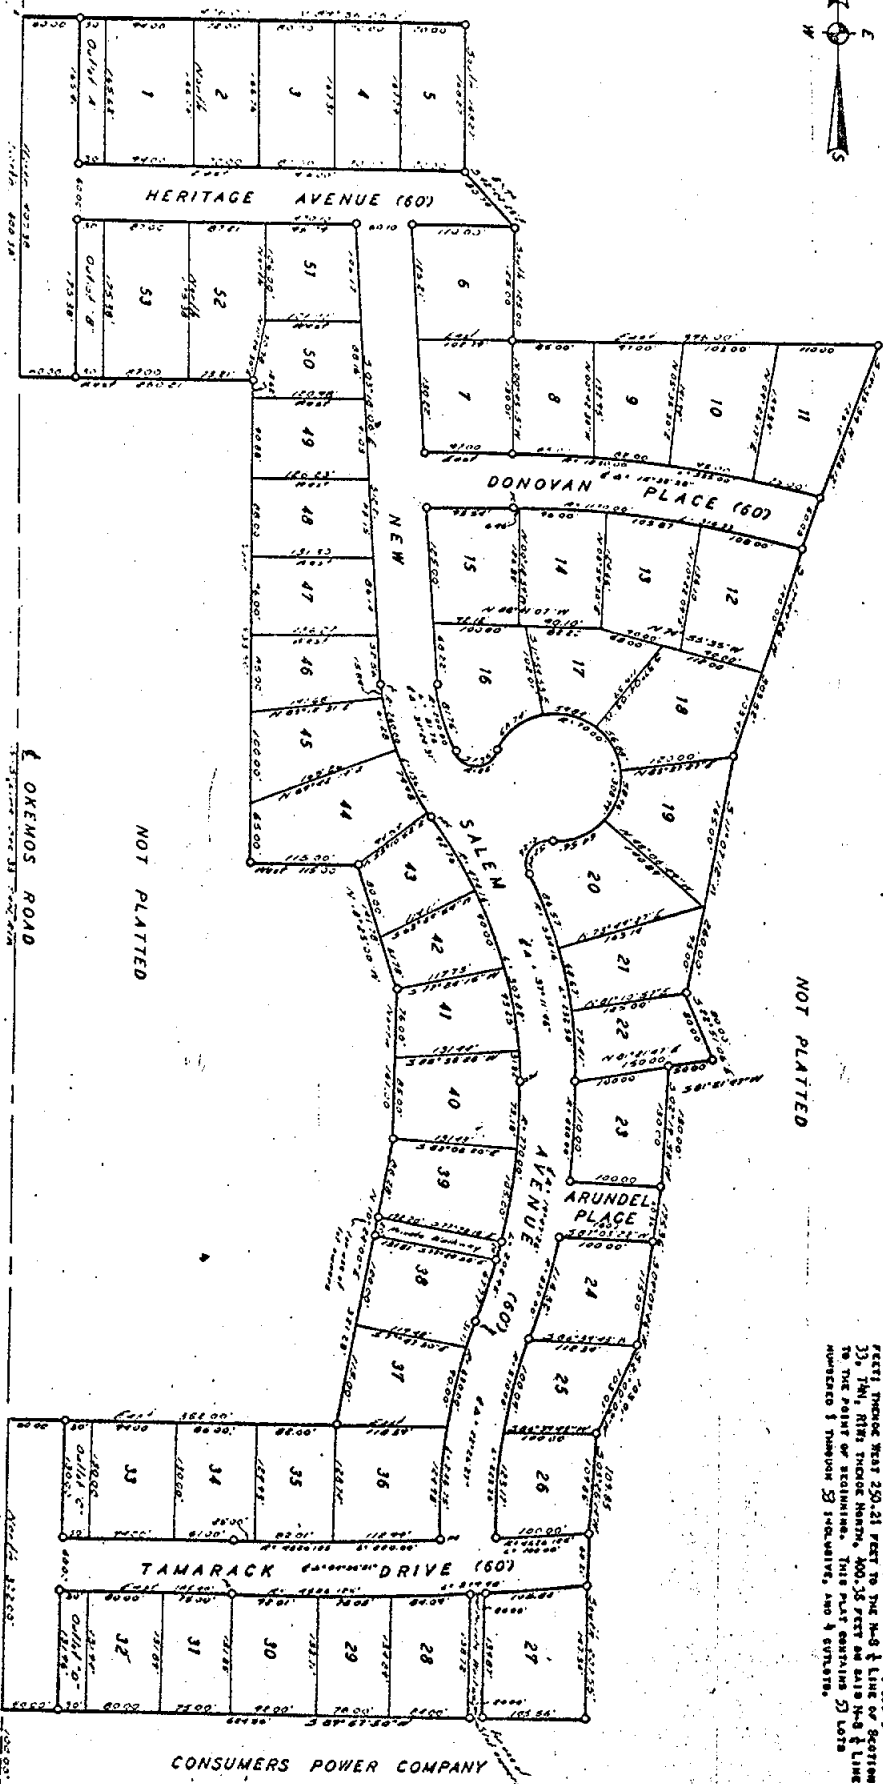

EXAMINED AND APPROVED
Date FEB 8 1953
[Signature]

NOT PLATTED

NOT PLATTED

OKEMOS ROAD

DESCRIPTION OF LAND PLATTED

The land embraced in the enclosed plat of
A. description of a part of the NE¹/₄ of Section 33,
T4N, R1W, Meridian Township, Ingham County, Michigan,
is described as follows:
Beginning on the N-¹/₂ line of Section 33, T4N, R1W, at a
point 672.65 feet South of the North & Center of Section 33,
T4N, R1W, thence N89°36'23"E, 316.00 feet thence South,
165.27 feet thence East 84°02'23"E, 80.79 feet thence South,
125.00 feet thence East 39°55'00"E, 30.35 feet thence
S81°07'12"W, 260.00 feet thence S22°51'06"E, 80.00 feet
thence S81°07'12"W, 50.00 feet thence S82°19'54"W,
130.00 feet thence S89°09'16"W, 175.35 feet thence
S21°00'02"W, 103.01 feet thence S0°36'14"W, 109.55
feet thence South, 207.55 feet thence S89°37'50"W,
624.35 feet to the N-¹/₂ line of Section 33, T4N, R1W,
thence North 322.00 feet on said N-¹/₂ line, thence
East 332.00 feet thence N10°24'00"E, 321.25 feet
thence North, 161.00 feet thence N10°51'00"W, 141.78
feet thence West 250.21 feet to the N-¹/₂ line of Section
33, T4N, R1W, thence North, 400.35 feet on said N-¹/₂ line
to the point of beginning. This plat contains 33 lots
numbered 1 through 33 inclusive, and 4 cutlots.




JOLLY-OKEMOS INDUSTRIAL PARK

A PART OF THE SE $\frac{1}{4}$ OF THE SW $\frac{1}{4}$ OF SECTION 33, T4N, R1W,
MERIDIAN TOWNSHIP, INGHAM COUNTY, MICHIGAN.

SCALE 1"=100'

ALL DIMENSIONS ARE IN FEET AND DECIMALS THEREOF.
ALL CURVILINEAR DIMENSIONS ARE IN ARC LENGTHS.

NOT PLATTED

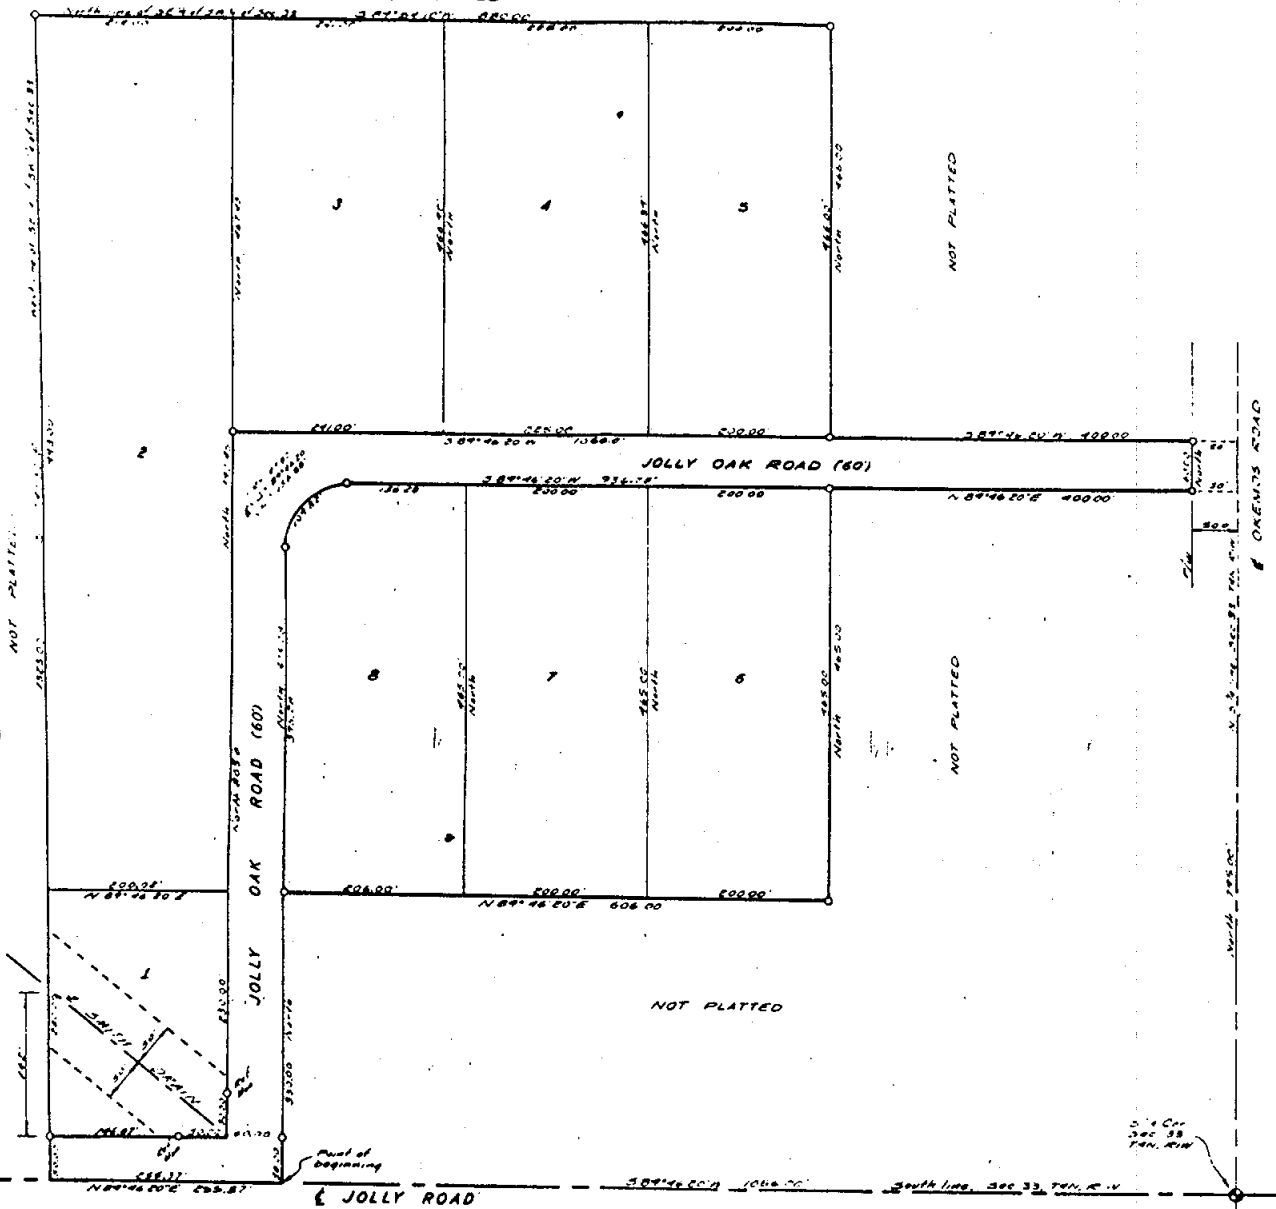

DESCRIPTION OF LAND PLATTED

The land embraced in the annexed plat of JOLLY-OKEMOS INDUSTRIAL PARK
A PART OF THE SE $\frac{1}{4}$ OF THE SW $\frac{1}{4}$ OF SECTION 33, T4N, R1W,
MERIDIAN TOWNSHIP, INGHAM COUNTY, MICHIGAN

Is described as follows:

BEGINNING ON THE SOUTH LINE OF SECTION 33, T4N, R1W, AT A
POINT 1056.00 FEET S89°46'20"W OF THE SE $\frac{1}{4}$ CORNER OF SECTION
33, T4N, R1W, THENCE NORTH, 330.00 FEET; THENCE N69°46'20"E,
606.00 FEET; THENCE NORTH, 465.00 FEET; THENCE N89°46'20"E,
400.00 FEET; THENCE NORTH, 60.00 FEET; THENCE S89°46'20"W,
400.00 FEET; THENCE NORTH, 466.00 FEET TO THE NORTH LINE OF
THE SE $\frac{1}{4}$ OF THE SW $\frac{1}{4}$ OF SECTION 33; THENCE S89°54'10"W, 560.00
FEET ON THE NORTH LINE OF THE SE $\frac{1}{4}$ OF THE SW $\frac{1}{4}$ OF SECTION 33
TO THE WEST LINE OF THE SE $\frac{1}{4}$ OF THE SW $\frac{1}{4}$ OF SECTION 33; THENCE
S00°46'10"E, 1323.00 FEET ON THE WEST LINE OF THE SE $\frac{1}{4}$ OF THE
SW $\frac{1}{4}$ OF SECTION 33 TO THE SOUTH LINE OF SECTION 33; THENCE
N69°46'20"E, 255.37 ON THE SOUTH LINE OF SECTION 33 TO THE
POINT OF BEGINNING. THIS PLAT CONTAINS 8 LOTS NUMBERED
1 THRU 8 INCLUSIVE.

SURVEYOR'S CERTIFICATE

I hereby certify that the plat hereon delineated is a correct one and that permanent metal
monuments consisting of bars not less than one-half inch in diameter and 36 inches in
length or shorter bars of not less than one-half inch in diameter lapped over each other
at least 6 inches with an over all length of not less than 36 inches, encased in a concrete
cylinder at least 4 inches in diameter and 36 inches in depth have been placed at points
marked thus (O) as thereon shown at all angles in the boundaries of the land platted, at
all the intersections of streets, intersections of alleys, or at streets and alleys, and at the
intersections of streets and alleys with the boundaries of the plat as shown on said plat.

FRED W. WHITE 12014
1507 KIMBERLY DRIVE
LANSING, MICHIGAN

Fred W. White
Registered Land Surveyor & Professional Engineer

EXAMINED AND APPROVED
DATE 11-1-64

William L. Lundy
ALLIANCE
STATE OF MICHIGAN
By *William L. Lundy*
Richard L. Lundy

RECORDED FOR RECORD
REGISTERED 11-1-64

8:00 AM

RECORDED UNDER 27

OF PLATE PAGE 20 & 21
Miss B. M. Humphrey
REGISTER OF DEEDS
INGHAM COUNTY, MICH.

27N 20

27E 20

LIBER 27 20

A SUBDIVISION OF A PART OF THE NE 1/4 OF SECTION 33, T4N, R1W,
MERIDIAN TOWNSHIP, INGHAM COUNTY, MICHIGAN.


SCALE 1"=100'



ALL DIMENSIONS ARE IN FEET AND DECIMALS THEREOF
ALL CURVILINEAR DIMENSIONS ARE IN ARC LENGTHS



NOT PLATTED

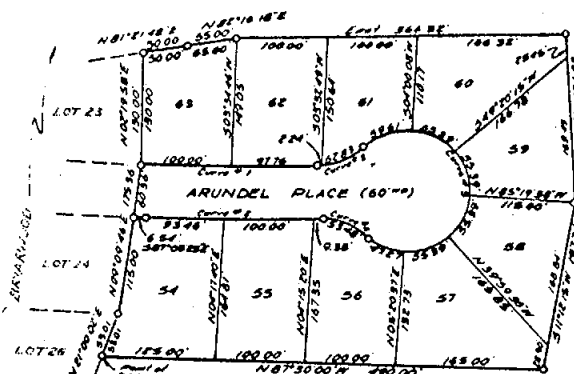

NOT PLATTED

CURVE DATA

CORRE DATA						
CURVE NO	B	R	T	L	CORD STATION	CORD ELEVATION
1	02° 59' 10"	2267.38	26.70	191.76	1+887.23 0.14	191.14
2	02° 41' 08"	2327.38	101.46	202.44	1+887.23 5.64	202.61
3	05° 04' 47"	70.00	89.85	55.58	5+67.44 3.54	53.67
4	43° 46' 25"	70.00	88.18	53.46	5+67.51 18.12	52.19
5	245° 48' 24"	70.00		124.43	5+07.82 48.42	120.01

DEDICATION

KNOW ALL MEN BY THESE PRESENTS, that we
THE BRIARWOOD DEVELOPMENT COMPANY

g. MICHIGAN corporation by
DONALD C. HOBNEY, President, and CERA LEU HOBNEY, VICE-
PRESIDENT as proprietor, have caused the land embraced in the annexed plot
to be surveyed, laid out and platted to be known as BRIARWOOD NO. 2
A SUBDIVISION OF A PART OF THE NE 1/4 OF SECTION 37, T4N, R18,
and that the streets & PLACES as shown on said plat are hereby dedicated to
THE USE OF THE PUBLIC.

Signed and Sealed in
 the Presence of:
Victoria M. Kiser
 VICTORIA M. KISER (Witness)

Frank J. Huysen
 FRANK J. HUYSEN (Witness)

BRIMWOOD DEVELOPMENT COMPANY
 [Signature]
 DONALD T. HONEY, PRESIDENT
 3636 OHEMS ROAD, OHEMS, WISCONSIN

 CARLOU HONEY, VICE-PRESIDENT
 3636 OHEMS ROAD, OHEMS, WISCONSIN

ACKNOWLEDGMENT

STATE OF MICHIGAN
County of INGHAM






DESCRIPTION OF LAND PLATTED

The land embraced in the named plot of BRIARWOOD NO. 2
 MERIDIAN TOWNSHIP. INDIAN COUNTY. MICHIGAN.

beginning at a point which is north, 100.0 feet on the N-1/4 line of section 33, T4N, R1E, N09°37'50"E, 624.56 feet north 207.55 feet N09°28'14"E, 109.85 feet; and N21°00'02"E, 50.00 feet to the center of section 33, T4N, R1E thence along the line of section 25, north and 23 of Bismarck, N21°00'02"E, 53.01 feet; N00°09'46"E, 175.36 feet; and N20°10'54"E, 120.00 feet; thence N21°21'48"E, 50.00 feet; thence N32°16'18"E, 55.00 feet; thence east, 366.32 feet; thence S01°16'40"E, 104.86 feet; thence N11°12'15"W, 197.74 feet; thence N09°30'00"W, 490.00 feet to the point of beginning. This plat contains 10 lots numbered 50 thru 65 inclusive.

SURVEYOR'S CERTIFICATE

• hereby, certify that the plot herein delineated is a current one and that permanent measurements consisting of bore not less than one half inch in diameter and 30 inches in length, or shorter bore of not less than one half inch in diameter, lodged upon each corner of bore & marked with an oval of length of not less than 30 inches inscribed in a circular cylinder of not less 6 inches in diameter and 30 inches in depth have been placed at points marked thus (O) as thereon shown of all angles in the boundaries of the land surveyed, at all the intersections of streets, intersections of streets, or of streets and alleys, and at the intersections of streets and alleys with the boundaries of the plot as shown on said plat.

Prepared and Drafted by
FRED N. WHITE
211 W. CHIPPY ST.
ANN ARBOR, MICHIGAN
48106

COUNTY TREASURER'S CERTIFICATE

Cities of County Treasurer _____ 196____ County.

I hereby certify, that there are no taxes or other moneys held by the _____ on the lands de-
scribed herein, and that there are no fees or other held by individuals on said lands,
for the five years preceding the _____ day of
_____ 196____ and that the taxes for said period of
five years are all paid as shown by the records of this office _____

This certificate does not apply to taxes, if any, now in process of collection by township,
city or village collecting offices.

HARRY A. PERRY _____ (County Treasurer)

PLANNING COMMISSION APPROVAL

THIS PLAT WAS APPROVED BY THE PLANNING COMMISSION
OF THE CHARTER TOWNSHIP OF MERIDIAN AT A MEETING
HELD THE 16TH DAY OF OCTOBER 1966.

21 Stanley Street
 Hoong Chuan
 H. STANLEY HARTMAN

APPROVAL BY COUNTY PLAT BOARD

This plot was approved on the 10th day of February 1967 by the MEMBER County Plot Board

Mrs. Bell Humphrey
Wm. H. Humphrey (County Register of Deeds)
H. H. Williams
G. Ross Williams (County Clerk)
Thos. J. Williams
Harvey A. Williams (County Treasurer)
H. H. Williams
GEO. L. SHAMAN (County Deeds Commissioner)

CERTIFICATE OF MUNICIPAL APPROVAL

This plot was approved by the TOWNSHIP BOARD
of the QUARTER TOWNSHIP of MERIDIAN
at a meeting held 15th March 1929 in conformance with Section 19,
and that the work of lots can form with the requirements of Section 30, Act 172,
of 1929, as amended.

1710 2. 1000/2

APPROVAL BY BOARD OF COUNTY ROAD COMMISSIONERS

This plot has been examined and was approved on the 23
day of January 1947 by the TC OLAN
County Board of Road Commissioners.

E. G. Brown (Chairman)
 C. B. Ellis (Member)
 Phillip Mills, Jr. (Member)
 C. E. Campbell (Member)
 C. E. Hoffmann (Member)

I hereby certify that this is a true and correct reproduction of the plat recorded in the office of the Registrar of Deeds.

Register of Deeds, Ingham County
Michigan

Dated: **May 7 1967**

RECEIVED FOR RECORD
MARCH 11 1967

2/09 A-M-E

RECORDED COPY 37


[Handwritten signature]

REINHARDT, EDWIN
REINHARDT, EDWIN


415EK 27 48

BRIARWOOD NO. 3

A SUBDIVISION OF A PART OF THE NE 1/4 OF SECTION 33, T4N, R1W, MERIDIAN TOWNSHIP INGHAM COUNTY, MICHIGAN

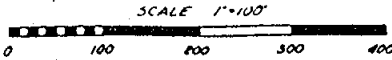

ALL DIMENSIONS ARE IN FEET AND DECIMALS THEREOF
ALL CURVILINEAR DIMENSIONS ARE IN ARC LENGTHS

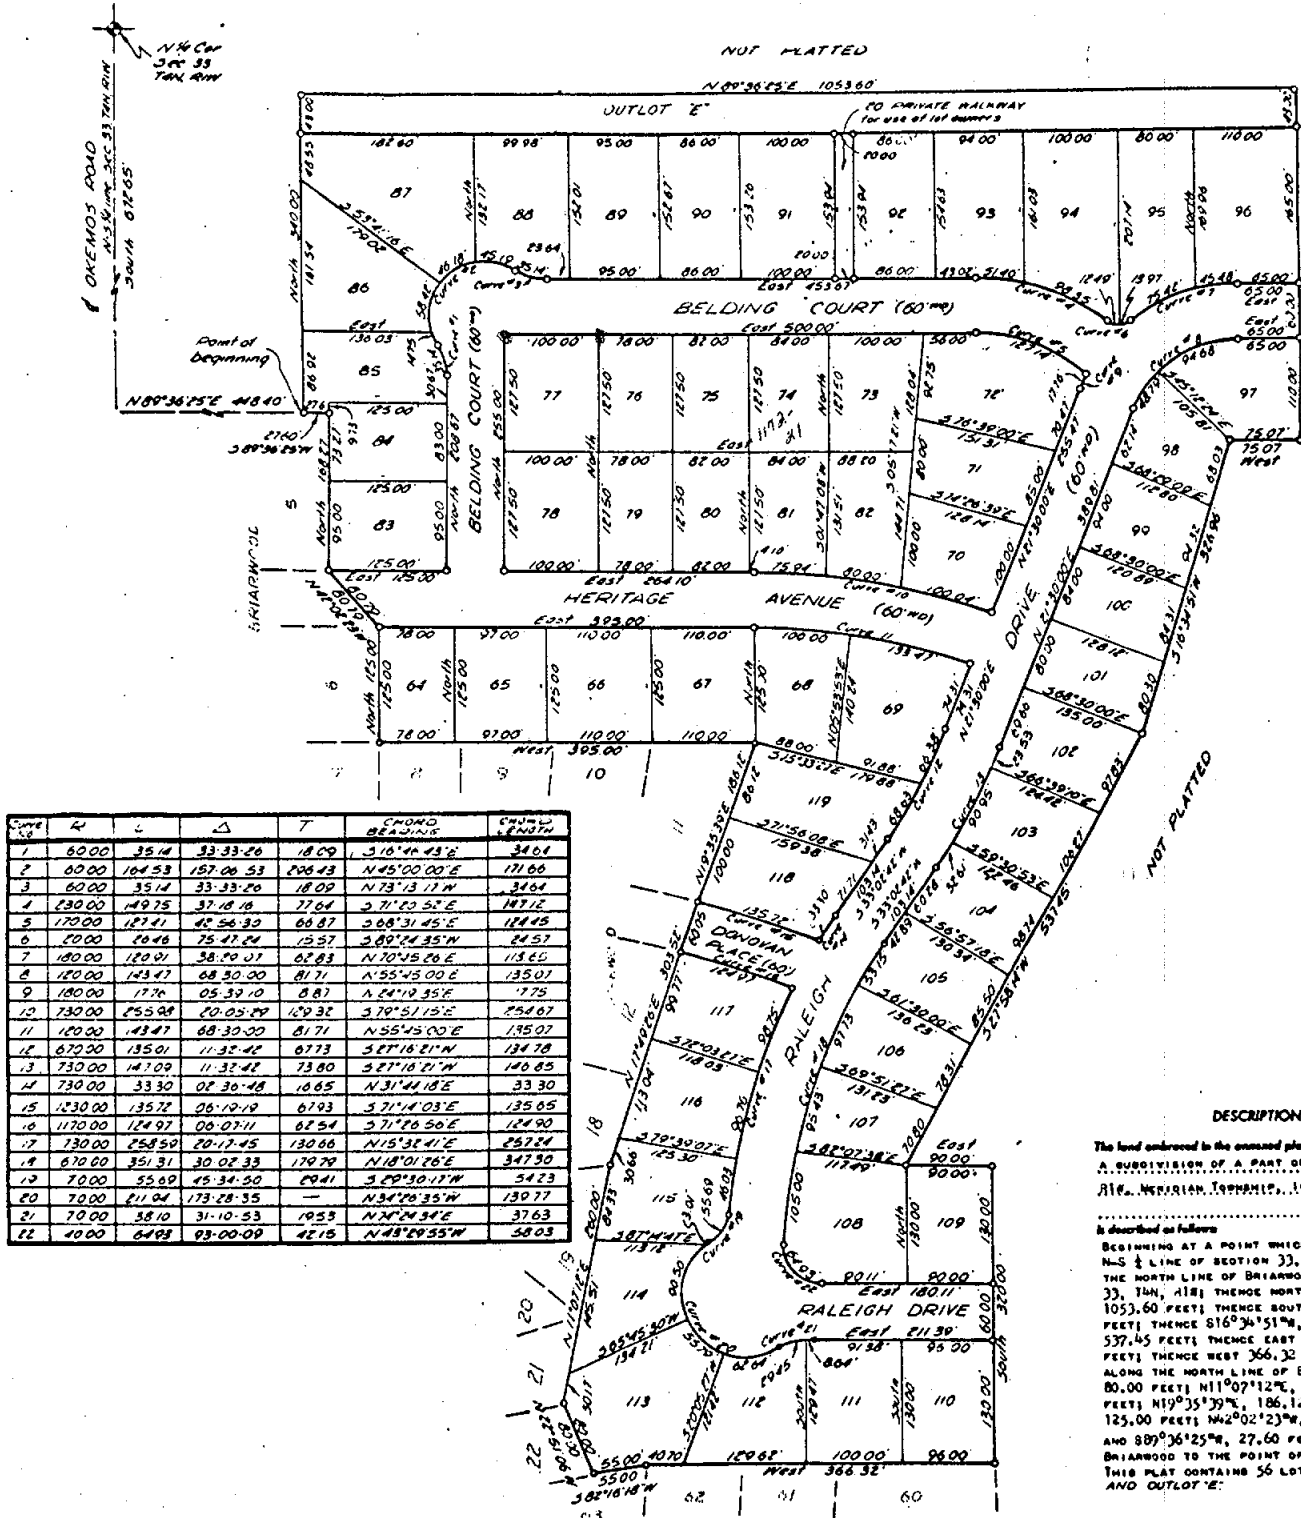


DESCRIPTION OF LAND PLATTED

The land embraced in the annexed plat of BRIARWOOD NO. 3, A SUBDIVISION OF A PART OF THE NE 1/4 OF SECTION 33, T4N, R1W, MERIDIAN TOWNSHIP, INGHAM COUNTY, MICHIGAN, is described as follows:
BEGINNING AT A POINT WHICH IS 672.65 FEET SOUTH ALONG THE N-S LINE OF SECTION 33, AND 448.40 FEET N89°36'25"E ALONG THE NORTH LINE OF BRIARWOOD FROM THE NE CORNER OF SECTION 33, T4N, R1W; THENCE NORTH 340.00 FEET; THENCE N89°36'25"E, 1053.60 FEET; THENCE SOUTH, 378.00 FEET; THENCE WEST, 75.07 FEET; THENCE S16°34'51"W, 326.96 FEET; THENCE SOUTH 320.00 FEET; THENCE WEST 90.0 FEET; THENCE S82°58'18"W, 537.45 FEET; THENCE EAST 90.0 FEET; THENCE S22°51'06"W, 80.00 FEET; THENCE N19°07'12"E, 260.00 FEET; THENCE N17°40'26"E, 303.52 FEET; THENCE N19°35'39"E, 186.12 FEET; THENCE WEST, 395.00 FEET; THENCE N42°02'23"W, 80.79 FEET; THENCE NORTH, 168.27 FEET; THENCE S89°36'25"E, 27.60 FEET ALONG THE EASTERN LINES OF BRIARWOOD TO THE POINT OF BEGINNING.
THIS PLAT CONTAINS 56 LOTS NUMBERED 64 THRU 119 INCLUSIVE, AND OUTLOT 'E'.

SURVEYOR'S CERTIFICATE

I hereby certify that the plat hereon delineated is a correct one and that permanent metal monuments consisting of bars not less than one half inch in diameter and 36 inches in length, or shorter bars of not less than one half inch in diameter topped over each other at least 6 inches with an over all length of not less than 36 inches, encased in a concrete cylinder at least 4 inches in diameter and 36 inches in depth have been placed at points marked thus (O) as thereon shown at all angles in the boundaries of the land platted and at all the intersections of streets, intersections of alleys, or of streets and alleys, and at the intersections of streets and alleys with the boundaries of the plat as shown on said plat.

Prepared and Drafted By: **Fred N. White**
Fred N. White, Registered Land Surveyor, Lansing, Michigan. Professional No. 612036



BRIARWOOD NO. 2

LIBEX 28 71


BRIARWOOD NO. 4

A SUBDIVISION OF A PART OF THE NE 1/4 OF SECTION 33, TAN. RIV.
MERIDIAN TOWNSHIP, INGHAM COUNTY, MICHIGAN.

SCALE - 1" = 100'

SEE LOCATION MAP
ON PAGE 22

NE 1/4
NW 1/4
SW 1/4
SE 1/4


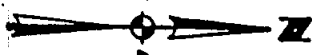


LEGEND:
1. ALL DIMENSIONS ARE IN FEET.
2. ALL CURVE DIMENSIONS ARE
3. CONCRETE MONUMENTS HAVE
BEEN PLACED AT ALL POINTS
MARKED "C".
4. LOT CORNERS HAVE BEEN
MARKED WITH 1/2" DIAMETER
ROUND IRON BARS 18" LONG.
5. BUILDINGS WERE ESTABLISHED
FROM THE RECORDED PLAT OF
BRIARWOOD NO. 3.
6. SEE SHEET TWO FOR CURVE
DATA.

BRIARWOOD CERTIFICATE

I HEREBY CERTIFY THAT THE PLAT HEREON BELONGS TO A
CORRECT ONE AND THAT PERMANENT METAL MONUMENTS COMPLYING
WITH THE REQUIREMENTS OF THE ACT OF MARCH 2, 1899, HAVE
BEEN PLACED AT ALL POINTS MARKED "C".

PREPARED AND PLATTED BY
REGISTERED LAND SURVEYOR AND
PROFESSIONAL ENGINEER

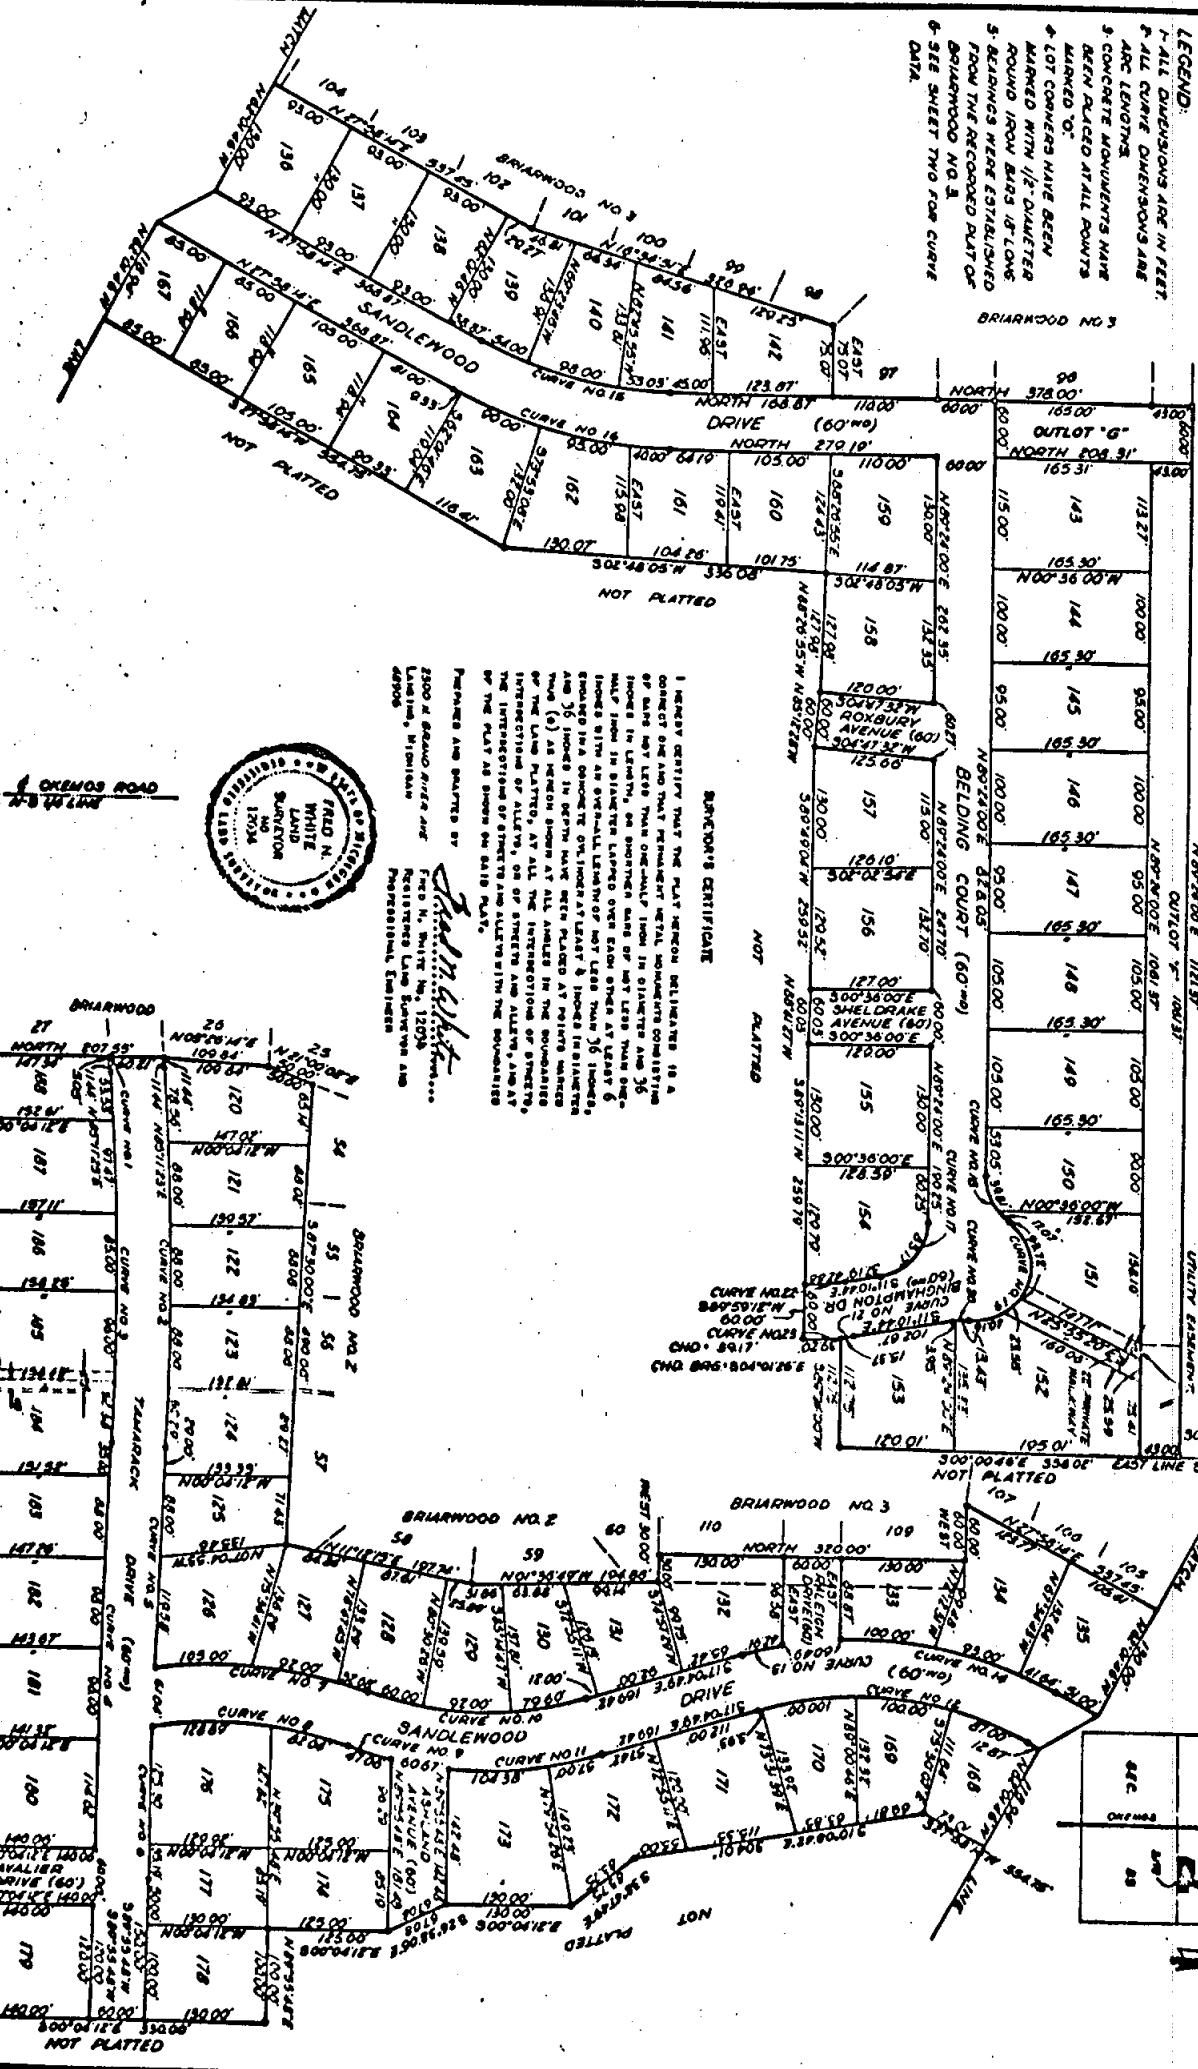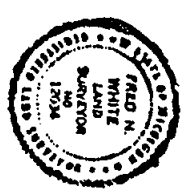


HIDDEN VALLEY

L34 pg 9

A SUBDIVISION ON PART OF THE
NW 1/4 OF SECTION 34, T4N, R1W,
MERIDIAN TOWNSHIP, INGHAM COUNTY, MICHIGAN.


LEGEND

1. All dimensions are in feet and decimals thereof.
2. Concrete monuments have been placed at all points marked "o".
3. Bearings were established from the recorded plat of Brierwood No. 5, Liber 32 of Plats, Pages 15, 16 and 17, Ingham County Records.
4. All lot corners have been marked with 1 inch brass 18 inches long.
5. All curve dimensions are arc measurements.

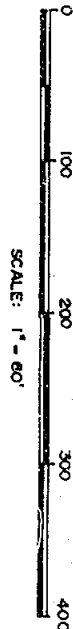

G-11

1/4 SECTION 34,
T4N, R1W,
UNPLATTED

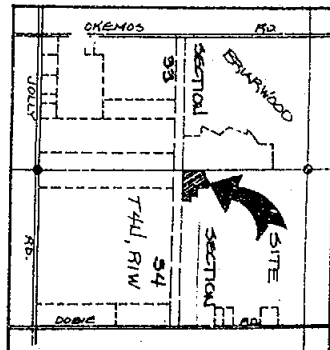

SURVEYOR'S CERTIFICATE

I, Walter K. Kyes, surveyor, certify:
That I have surveyed and mapped the land shown on this plat, described as follows:
HIDDEN VALLEY, a subdivision on part of the NW 1/4 of Section 34, T4N, R1W, Meridian Township, Ingham County, Michigan, the surveyed boundary of which being legally described as: Beginning at a point on the West line of Section 34, that is N00°00'46"W, a distance of 100.00 feet from the West 1/4 corner of said Section 34, said point being the Southeast corner of Lot 201, Plat of Brierwood No. 5, as recorded in the Ingham County Records, Liber 32, pages 15, 16 and 17; thence N00°00'46"W, 491.00 feet along the West line of said Section 34, also being the East line of the Plat of Brierwood No. 5; thence N89°39'20"E, 150.00 feet; thence N49°59'10"E, 86.16 feet; thence N89°39'20"E, 150.00 feet; thence S00°00'46"E, 150.00 feet; thence N89°39'20"E, 150.00 feet; thence S38°09'16"E, 81.38 feet; thence S00°00'46"E, 150.00 feet; thence S89°39'20"W, 630.00 feet to the Point of Beginning, said parcel containing 6.15 acres more or less, and containing 15 Lots numbered - 1 to 15 inclusive.

That I have made such survey, land-division and plat by the direction of the owners of such land.

That such plat is a correct representation of all the exterior boundaries of the land surveyed and the subdivision of it.

That the required monuments and lot markers have been located in the ground on the survey, has been deposited with the municipality, as required by Section 125 of the act.

That the accuracy of survey is within the limits required by Section 126 of the act.

That the bearings shown on the plat are expressed as required by Section 126 (3) of the act as explained in the legend.

Date December 30, 1976

KYES ENGINEERING & ASSOCIATES, INC.
4675 Okemos Road
Okemos, Michigan 48864




Walter K. Kyes
P.E. #14913
President

Mervin F. Fauty
R.L.S. #18989

EXAMINED AND APPROVED
Date Feb 23, 1977

Quinn Green

ALLISON GREEN
STATE TOWNSHIP CLERK
Okemos, Michigan

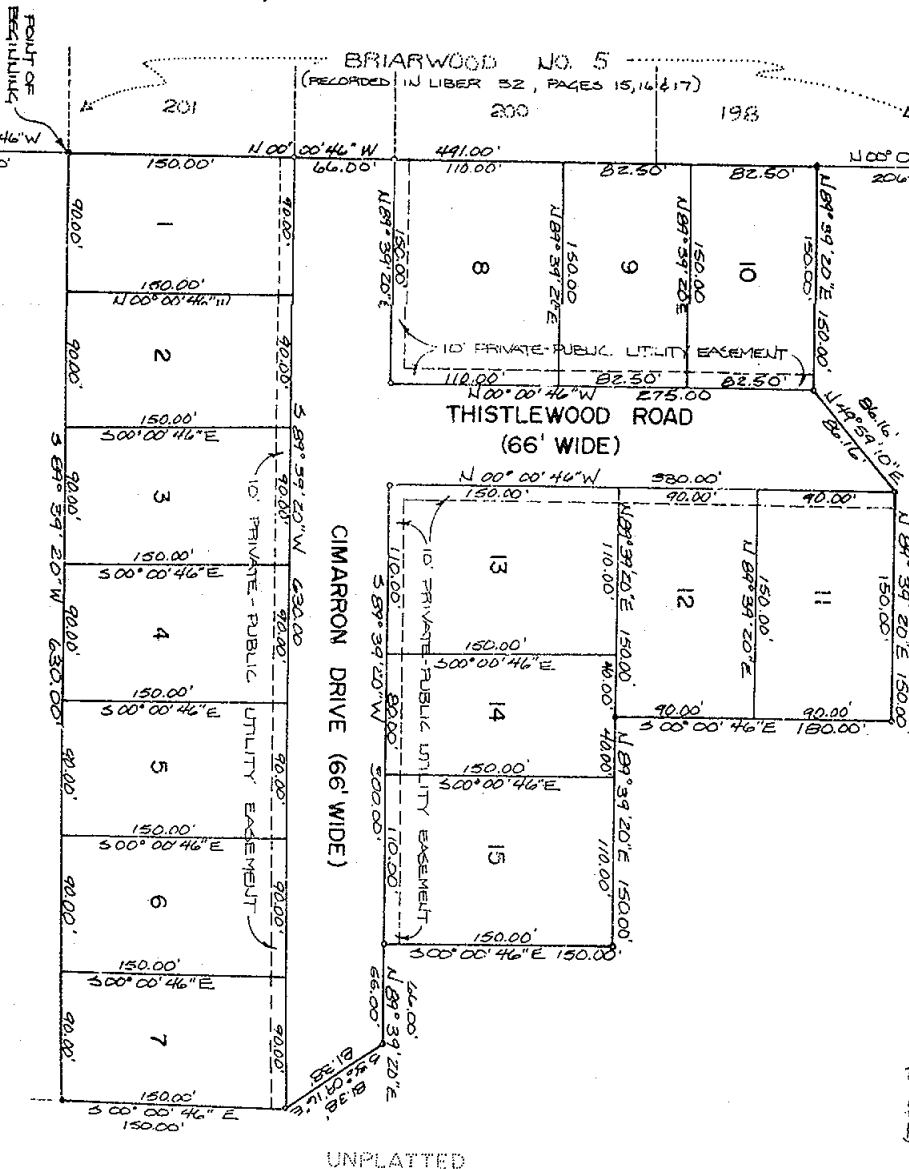

CONSUMERS POWER COMPANY

G-12

WEST 1/4 SECTION 34,
T4N, R1W,
UNPLATTED


LILDOR SUBDIVISION



A SUBDIVISION ON PART OF THE NW 1/4 OF THE SE 1/4 OF SECTION 33, T4N, R1W, MERIDIAN TOWNSHIP, INGHAM COUNTY, MICHIGAN.

L-34 Pg. 25



- LEGEND
- All dimensions are in feet and decimals thereof.
 - Concrete monuments have been placed at all points marked "C".
 - Boundaries were established from the recorded plat of Section 33, Ingham County Records.
 - All lot corners have been marked with 7 inch bars.
 - All curve dimensions are in measurements.

STATE OF MICHIGAN
Professional Seal

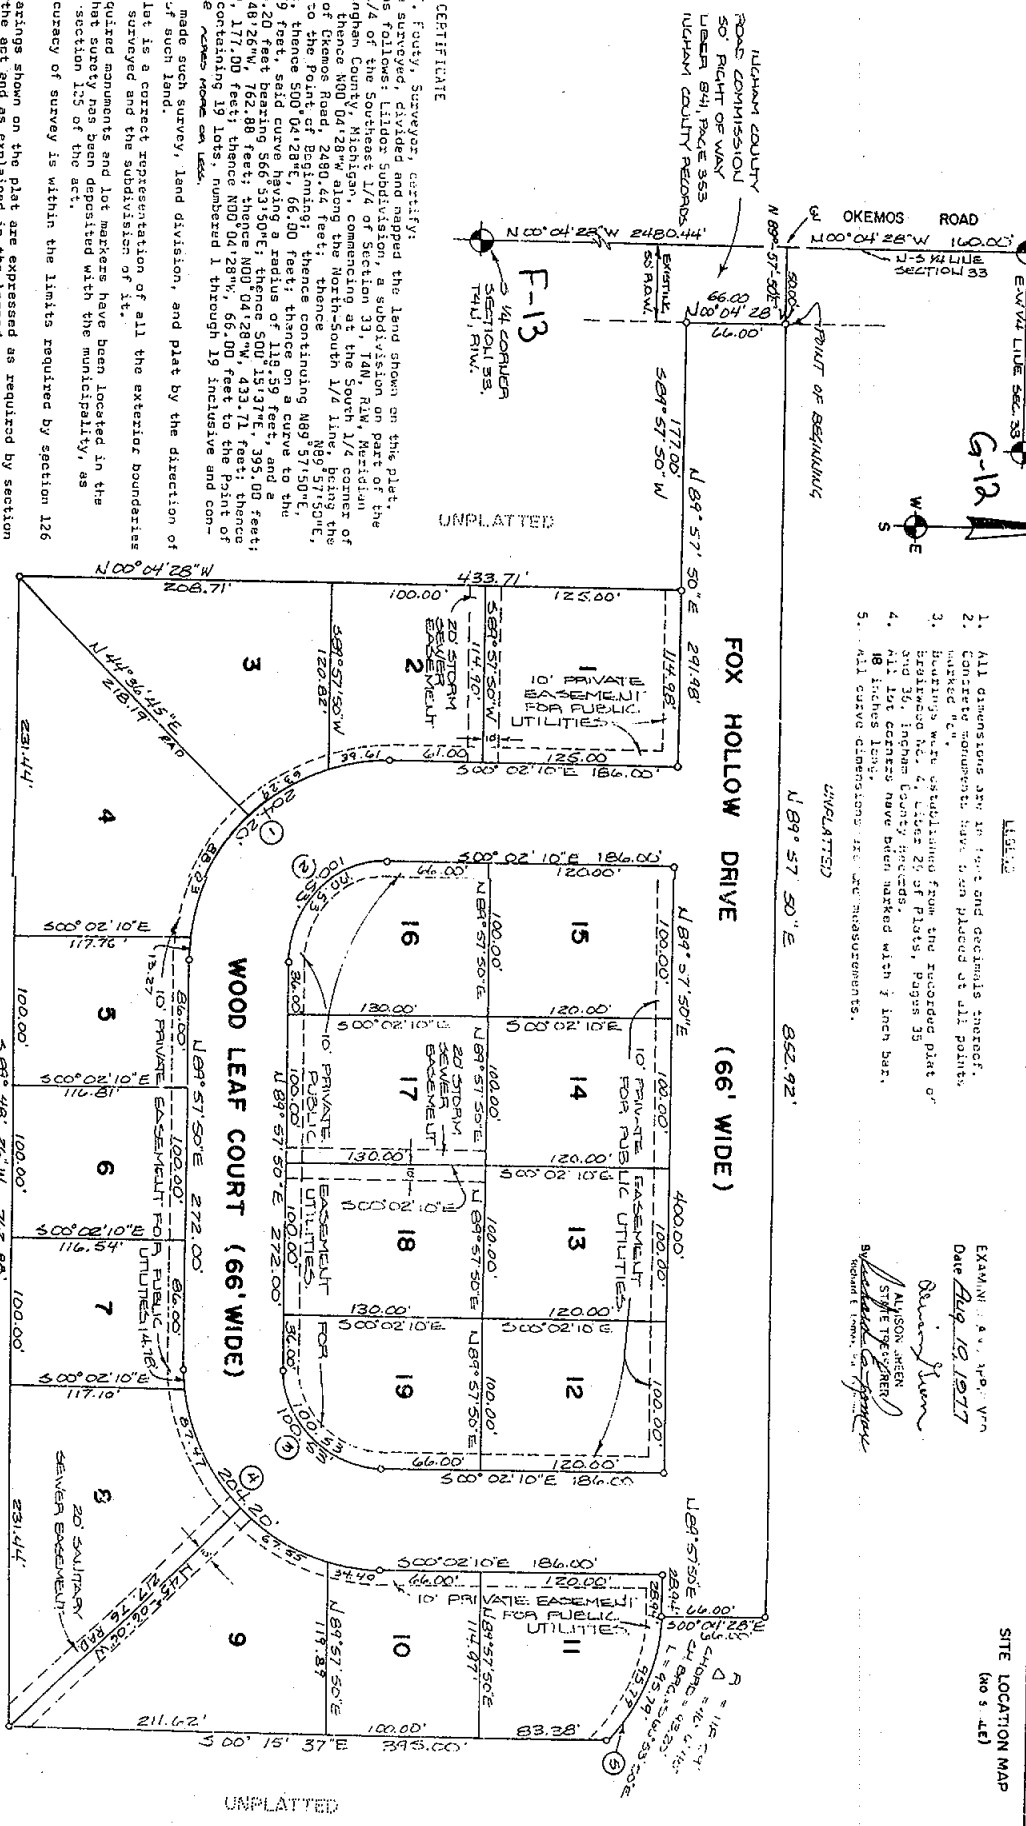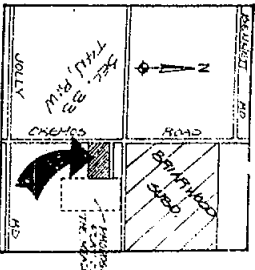

SURVEYOR'S CERTIFICATE

I, Marvin F. Fouty, Surveyor, certify that I have surveyed, divided and mapped the land shown on this plat, described as follows: Lildor Subdivision, a subdivision on part of the Northwest 1/4 of the Southeast 1/4 of Section 33, T4N, R1W, Meridian Township, Ingham County, Michigan, commencing at the South 1/4 corner of Section 33, thence N00°04'28"W along the North-South 1/4 line, being the center line of Okemos Road, 2480.44 feet; thence S89°57'50"E, 852.92 feet to the Point of Beginning; thence continuing N89°57'50"E, right, 95.79 feet said curve having a radius of 119.59 feet, and a chord of 93.20 feet; thence S89°57'50"E, 762.89 feet; thence N00°04'28"W, 433.71 feet; thence S89°57'50"E, 177.00 feet; thence N00°04'28"W, 66.00 feet to the Point of Beginning, containing 19 lots, numbered 1 through 19 inclusive and containing 666,666 square feet.

That I have made such survey, land division, and plat by the direction of the owners of such land.

That such plat is a correct representation of all the exterior boundaries of the land surveyed and the subdivision of it.

That the required monuments and lot markers have been located in the ground or that survey has been deposited with the municipality, as required by section 125 of the act.

That the accuracy of survey is within the limits required by section 126 of the act.

That the bearings shown on the plat are expressed as required by section 126 (3) of the act and as explained in the legend.

Date: Aug 19, 1977

Marvin F. Fouty, Surveyor
R.L.S. No. 18989

KYES ENGINEERING, INC.
6675 Okemos Road
Okemos, Michigan 48864

KINAWA VIEW


L 34 pg 30

A SUBDIVISION ON PART OF
MERIDIAN TOWNSHIP, INGHAM COUNTY, MICHIGAN.

0 100 200 300 400
SCALE: 1"=100'

LEGEND


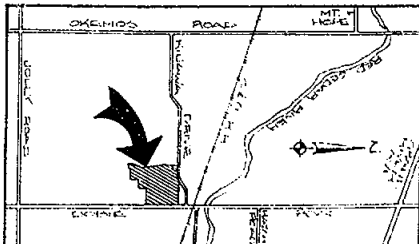

SITE LOCATION MAP

CURVE NO.	DELTA	RADIUS	ARC	LOU	CHORD	BEARING
1	26°53'52"	305.04'	143.20'	141.89'	5°76'41" 41'E	
2	24°53'52"	305.04'	143.20'	141.89'	5°76'41" 41'E	
3	18°15'18"	529.00'	122.38'	122.11'	5°06'46" 16"E	
4	13°15'18"	463.00'	107.11'	106.87'	5°06'46" 16"E	
5	42°33'06"	173.00'	129.97'	127.00'	5°07°52' 40"W	
6	44°43'58"	109.00'	180.22'	160.38'	5°38°58' 02"W	
7	109°59'19"	105.00'	201.56'	172.01'	U 8°09' 50"E	
8	57°57'06"	195.33'	197.77'	189.45'	U 10°58'33"E	
9	57°57'06"	129.53'	131.01'	125.53'	U 10°58'33"E	
10	65°20'43"	173.34'	197.69'	187.15'	U 7°16' 44"E	
11	48°06'00"	107.34'	90.11'	87.49'	U 15°34' 05"E	
12	05°30'39"	1008.56'	96.97'	96.93'	U 15°14' 45"W	
13	05°30'39"	1074.36'	103.31'	103.27'	U 15°14' 45"W	
14	77°59'08"	80.00'	40.66'	37.67'	56°11' 35"E	
15	42°01'25"	45.00'	83.01'	82.27'	U 08°24' 13"E	
16	16°34'08"	60.00'	118.02'	56°19'17"E		
17	42°01'25"	45.00'	83.01'	82.27'	U 08°24' 13"E	

CURVE DATA

DATE: 08-20-1977

BY:





That I have made such survey, late division, and plat by the direction of the owner of such land.

That such plat is a correct representation of all the exterior boundaries of the land surveyed and the subdivision of it.

That the required monuments and lot markers have been located in the corners of the lots, and have been deposited with the municipality, as required by Section 125 of the act.

That the accuracy of survey is within the limits required by Section 125 of the act.

That the bearings shown on the plat are expressed as required by Section 125 (3) of the act and as explained in the legend.

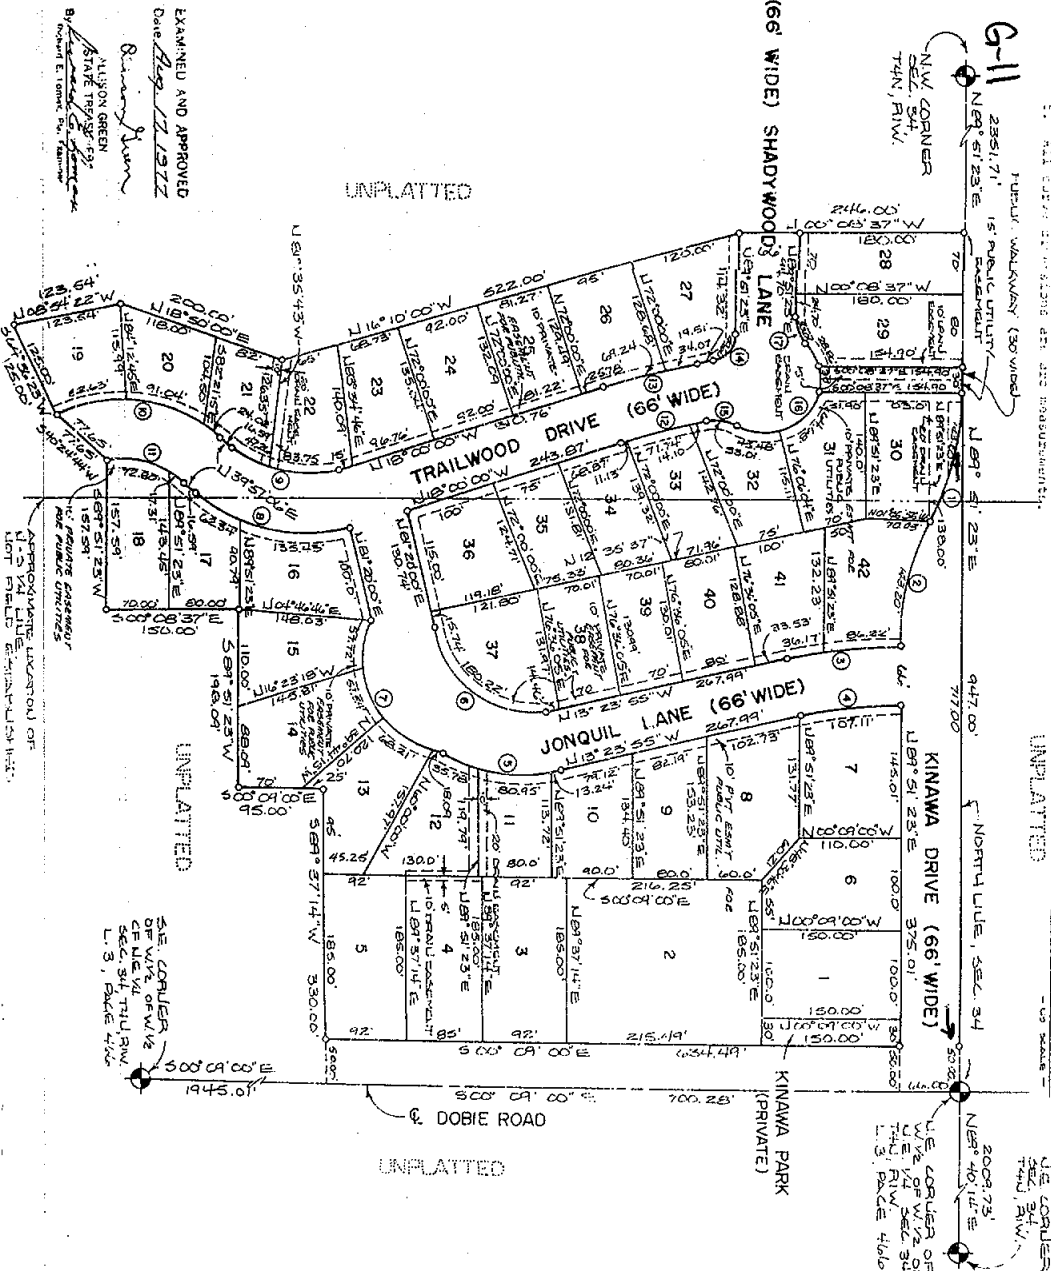

EXAMINED AND APPROVED

RECORDING CERTIFICATE

STATE OF MICHIGAN
THIS PLAT WAS RECEIVED FOR RECORD ON THIS 13TH DAY OF NOVEMBER 1979 A.D. AT 1:45 PM
RECORDED IN LIBER 36 OF PLATS ON PAGE(S) 33, 34

Paula Johnson
REGISTER OF DEEDS

EXAMINED AND APPROVED
Date 11/13/79




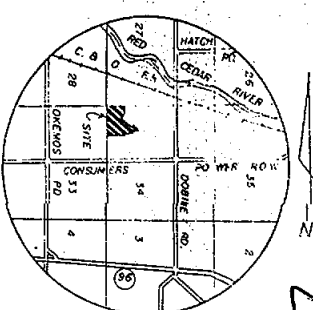

VICINITY MAP
NO SCALE




BRIARWOOD NO. 6
A SUBDIVISION ON PART OF THE N 1/2 OF SECTION 34, T4N, R1W,
MERIDIAN TOWNSHIP, INGHAM COUNTY, MICHIGAN

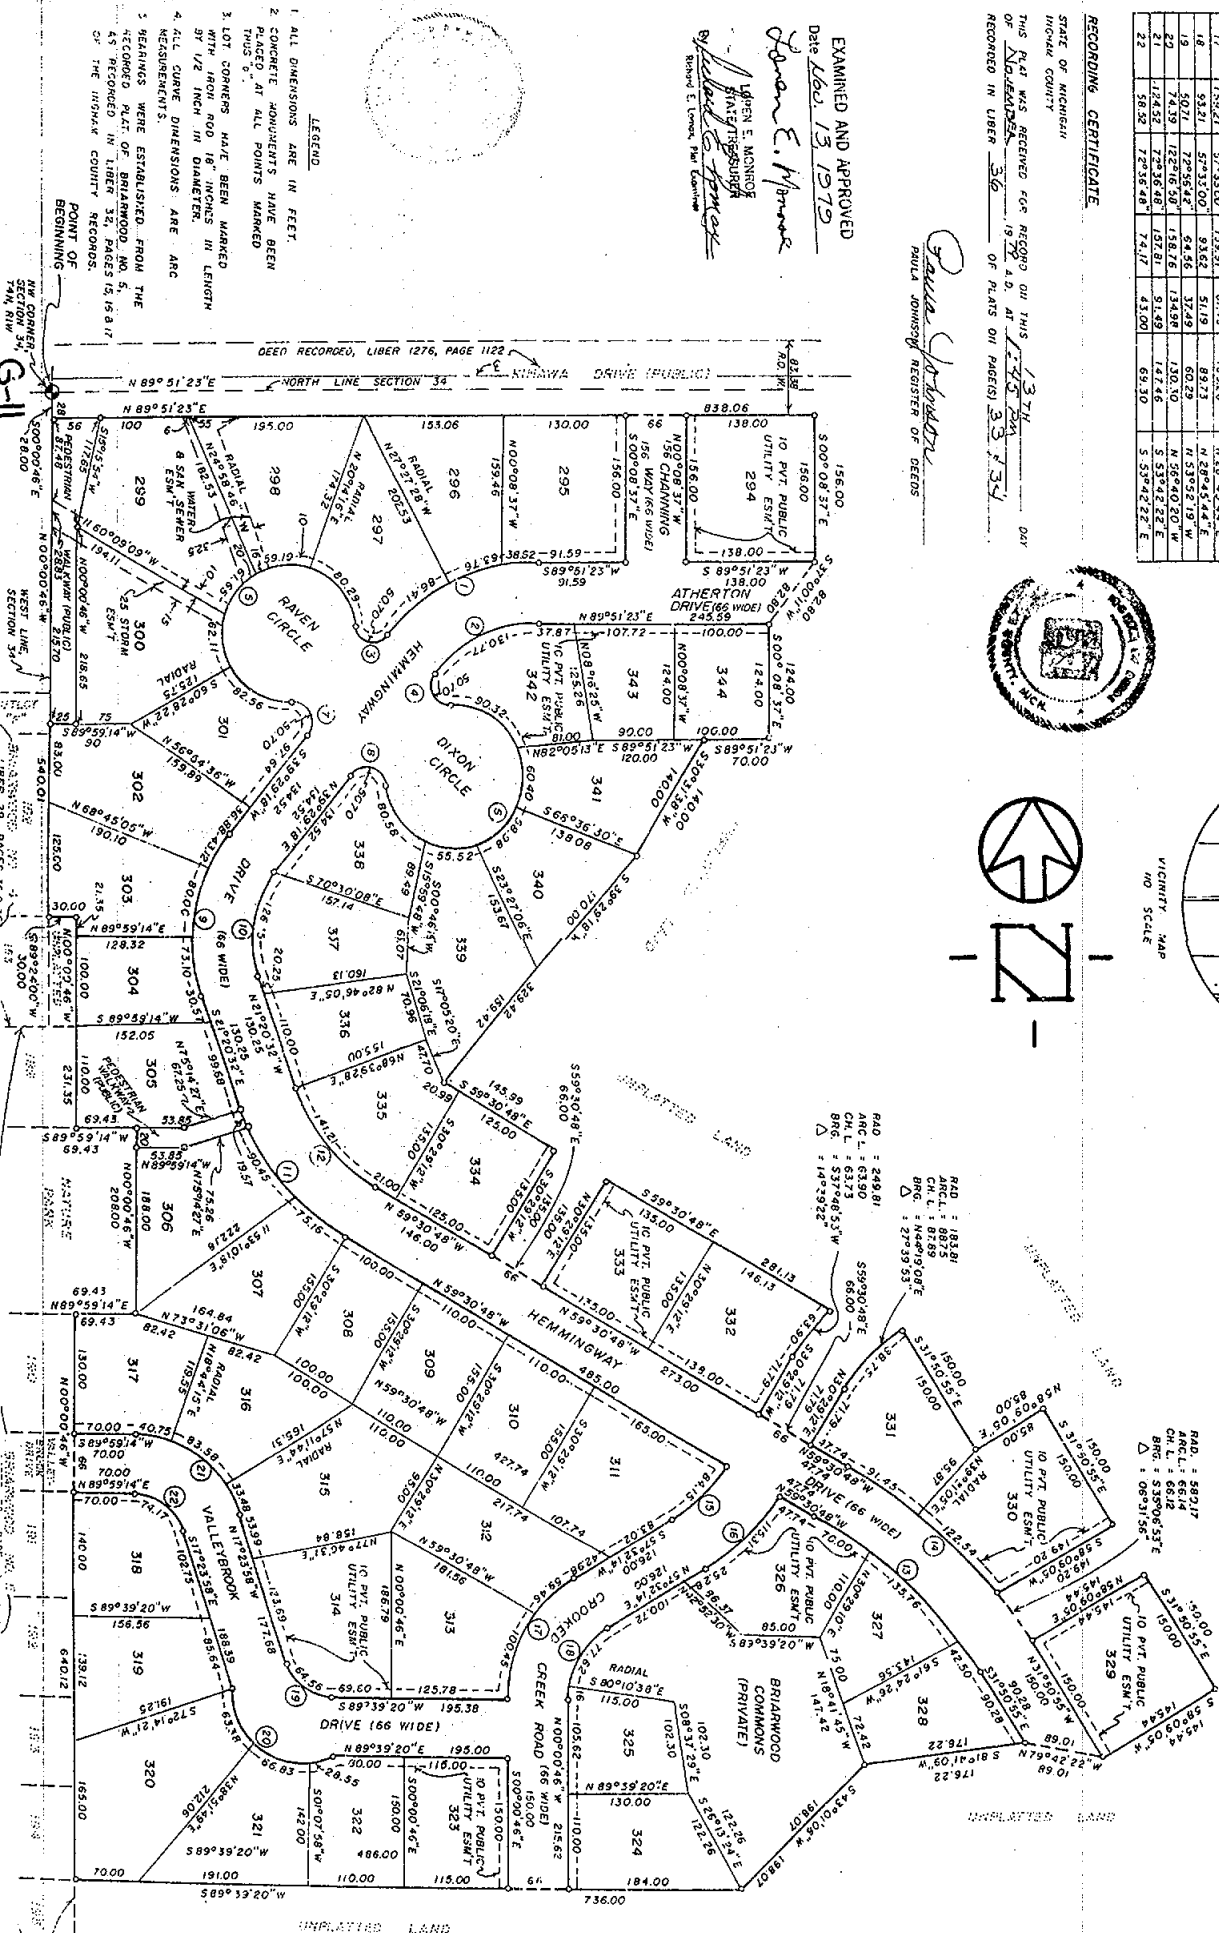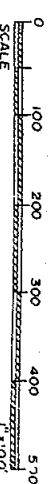



LEGEND

1. ALL DIMENSIONS ARE IN FEET.
2. CONCRETE MONUMENTS HAVE BEEN PLACED AT ALL POINTS MARKED THUS:
4. ALL CURVE DIMENSIONS ARE ARC MEASUREMENTS.



POINT OF BEGINNING

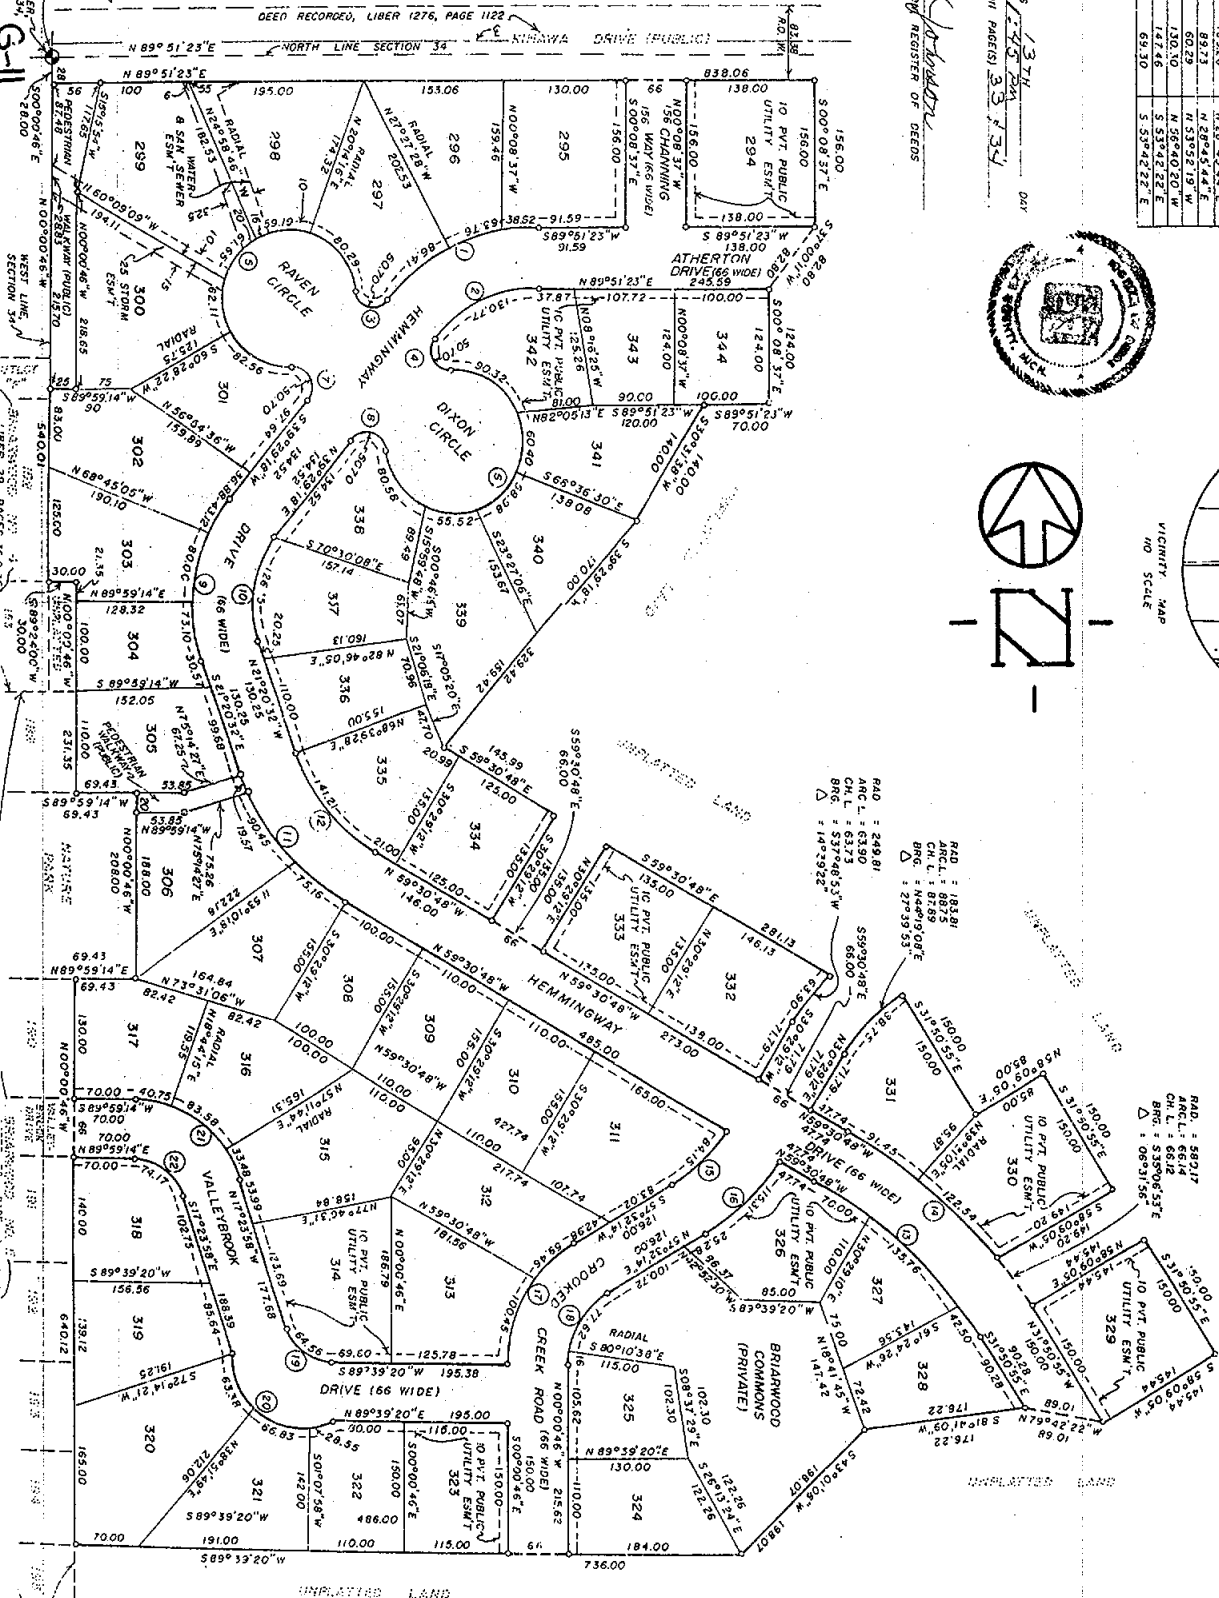

HIDDEN VALLEY NO. 3
A SUBDIVISION ON PART OF THE S 1/2 OF THE NW 1/4 OF SECTION 34, T4N, R1W,
MERIDIAN TOWNSHIP, INGHAM COUNTY, MICHIGAN.

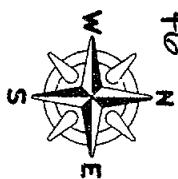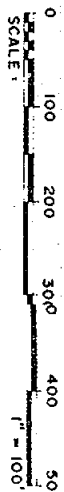

VICINITY MAP
NO SCALE

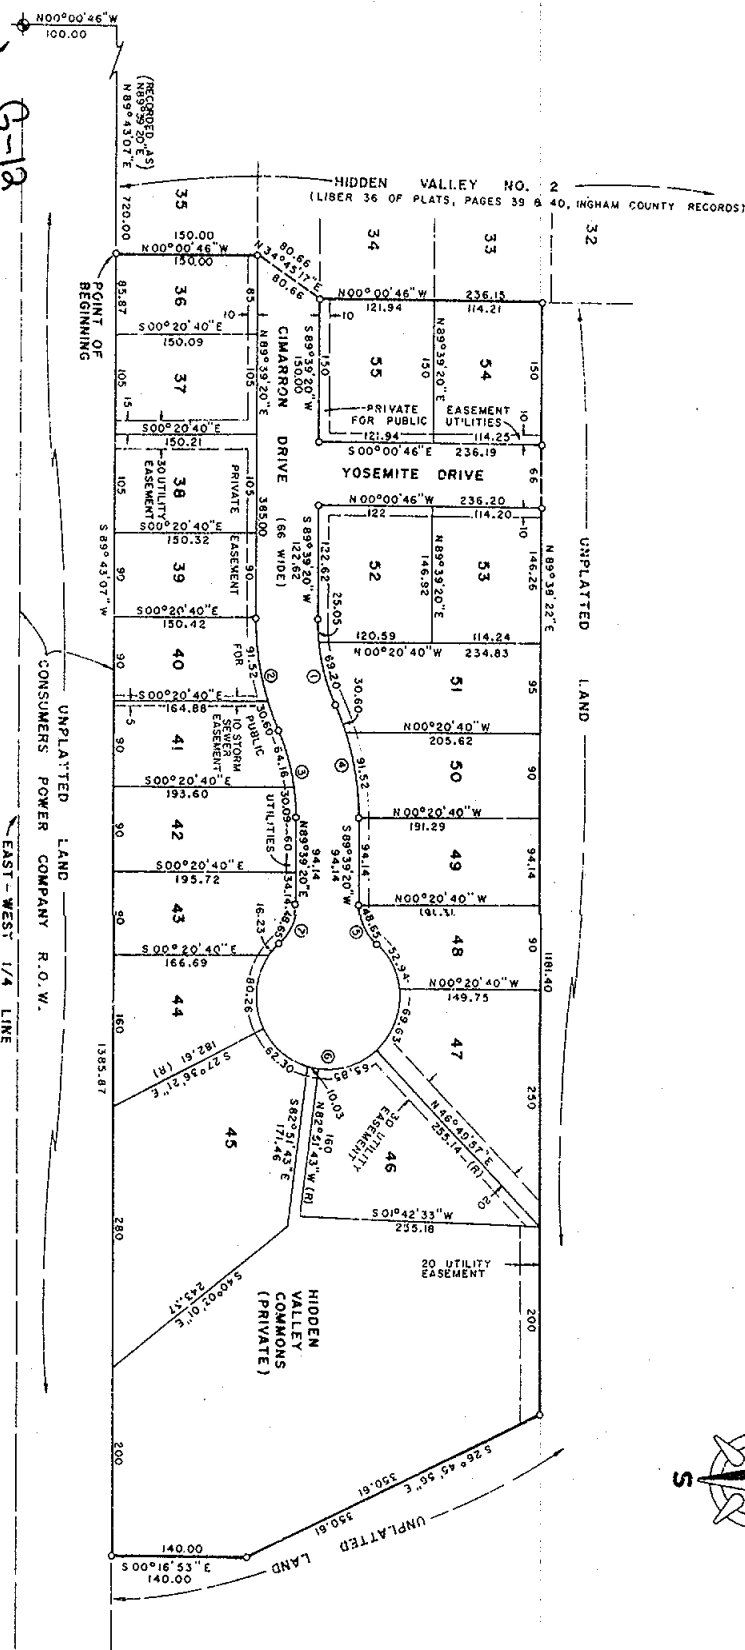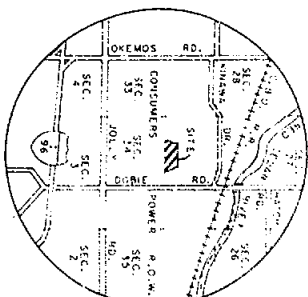

WEST 1/4 CORNER,
SECTION 34, T4N, R1W,
MERIDIAN TOWNSHIP, INGHAM
COUNTY, MICHIGAN.

CURVE DATA

CURVE NO.	RADIUS	ARC	DELTA	CHORD	BEARING
1	223.25	94.25	24°11'22"	93.26	S77°33'38"W
2	289.25	122.12	24°11'22"	121.21	N77°33'38"E
3	223.25	94.25	24°11'22"	93.26	N77°33'38"E
4	289.25	122.12	24°11'22"	121.21	S77°33'38"W
5	60.00	48.65	46°27'28"	47.33	S60°20'42"E
6	75.00	57.24	27°24'56"	103.33	S60°20'42"E
7	60.00	48.65	46°27'28"	47.33	N67°06'58"W

LEGEND

1. ALL DIMENSIONS ARE IN FEET.
2. ALL CURVE DIMENSIONS ARE ARC MEASUREMENTS.
3. CONCRETE MONUMENTS HAVE BEEN PLACED AT ALL POINTS MARKED THUS: (O).
4. LOT CORNERS HAVE BEEN MARKED WITH IRON ROD 1/2 INCH IN DIAMETER BY 18 INCHES IN LENGTH.
5. (R) INDICATES RADIAL LOT LINES.
6. BEARINGS WERE ESTABLISHED FROM THE RECORDED PLAT OF HIDDEN VALLEY NO. 2 AS RECORDED IN LIBER 36 OF PLATS, PAGES 39 & 40, INGHAM COUNTY RECORDS.

EXAMINED AND APPROVED
Date line 22, 1984

BY THE DEPARTMENT
OF COMMERCE

By Richard E. Long, RLS
Manager Plat Section

SURVEYOR'S CERTIFICATE
I, James E. Stephens, surveyor, certify:

That I have surveyed, divided and mapped the land shown on this plat, described as follows:

HIDDEN VALLEY NO. 3, a subdivision on part of the S 1/2 of the NW 1/4 of Section 34, T4N, R1W, Meridian Township, Ingham County, Michigan, beginning at a point which is N00°00'46"W 100.00 feet and N89°43'07"E 720.00 feet from the West 1/4 corner of Section 34, said point being the Southeast corner of the plat of HIDDEN VALLEY NO. 2 as recorded in Liber 36 of Plats, Pages 39 and 40, Ingham County Records; thence along the East line of HIDDEN VALLEY NO. 2 the following three courses: N00°00'46"W 150.00 feet; thence N24°05'17"E 80.66 feet; thence N00°00'46"W 236.15 feet; thence N89°43'07"E 1181.40 feet; thence S26°05'56"E 350.61 feet; thence S00°16'53"E 140.00 feet to a line which is 100 feet North of the East-West 1/4 line; thence S89°43'07"W 1385.87 feet along said line to the point of beginning, containing 13.556 acres of land, more or less and containing 20 lots numbered 35 through 55 inclusive, and one Commons.

That I have made such survey, land division and plat by the direction of the owners of such land.

That such plat is a correct representation of all the exterior boundaries of the land surveyed and the subdivision of it.

That the required monuments and lot markers have been located in the ground or that survey has been deposited with the municipality, as required by section 125 of the act.

That the accuracy of survey is within the limits required by section 126 of the act.

That the bearings shown on the plat are expressed as required by section 126(3) of the act and as explained in the legend.


DATE MARCH 26, 1984

STEPHEN RYAN & ASSOCIATES, INC.
4675 Okemos Road
P.O. Box 278
Okemos, Michigan 48864

James E. Stephens, L.S. #16053
Principal

HIDDEN VALLEY NO. 4
A SUBDIVISION ON PART OF THE S. 1/2 OF THE N. 1/2 OF SECTION 34, T4N, R1W,
MERIDIAN TOWNSHIP, INGHAM COUNTY, MICHIGAN.

L40 p910

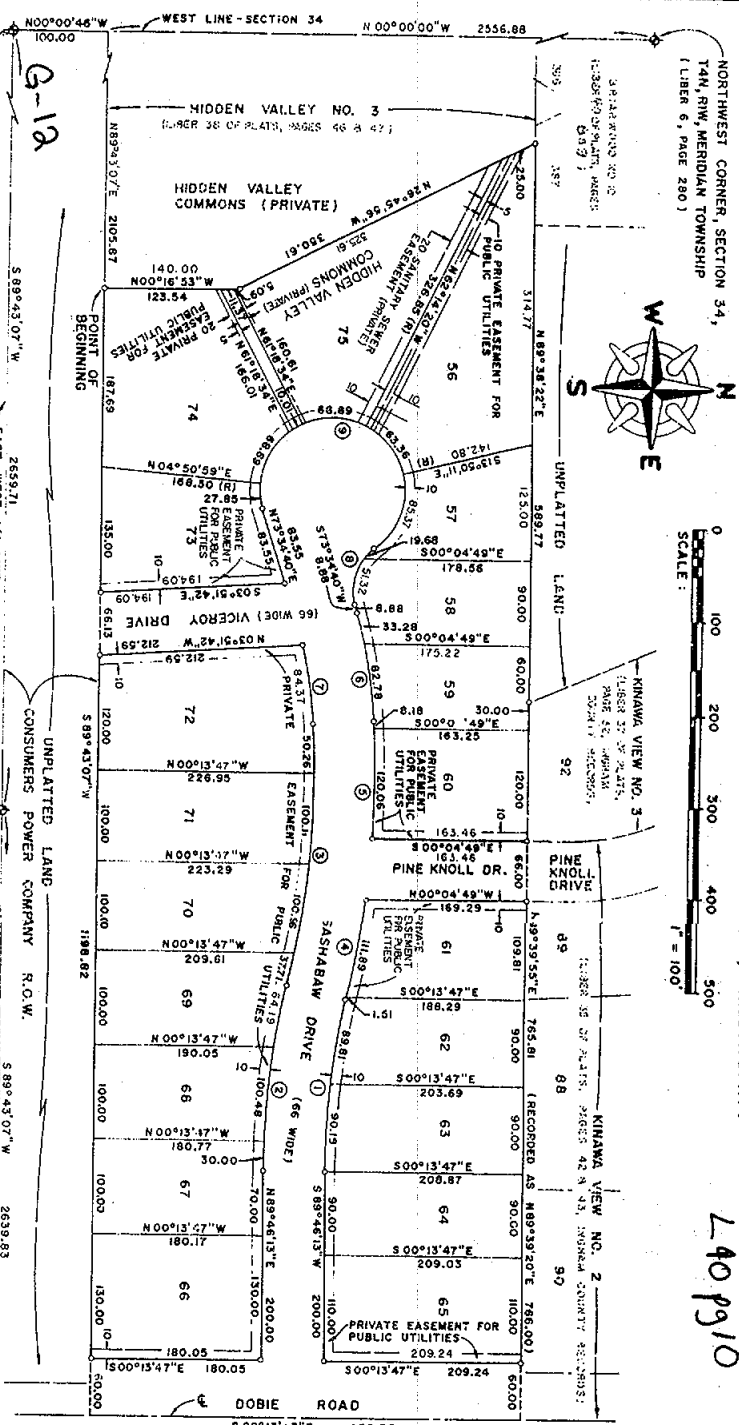

CURVE NO.	RADIUS	DELTA ANGLE	LENGTH	TAN.	CHORD	CHORD BEARING

LEGEND

1. ALL DIMENSIONS ARE IN FEET.
2. ALL CURVE DIMENSIONS ARE ARC MEASUREMENTS.
3. CONCRETE MONUMENTS HAVE BEEN PLACED AT ALL POINTS MARKED THUS (C).
4. LOT CORNERS HAVE BEEN MARKED WITH IRON ROD 1/2 INCH IN DIAMETER BY 18 INCHES IN LENGTH.
5. (R) INDICATES RADIAL LOT LINES.
6. BEARINGS WERE ESTABLISHED FROM THE RECORDED PLAT OF HIDDEN VALLEY NO. 3 AS RECORDED IN LIBER 38 OF PLATS, PAGES 46 & 47, INGHAM COUNTY RECORDS.

SURVEYOR'S CERTIFICATE


I, Maurice H. Naiten, surveyor, certify that I have surveyed, divided and mapped the land shown on this plat, described as follows:

HIDDEN VALLEY NO. 4, a subdivision on part of the S. 1/2 of the N. 1/2 of Section 34, T4N, R1W, Meridian Township, Ingham County, Michigan, beginning at the Southeast corner of the plat of Hidden Valley No. 3, as recorded in Liber 38 of Plats, Pages 46 and 47, Ingham County Records, and thence S89°43'07"W 1198.82 feet to the point of beginning, containing 13.081 acres of land, more or less and containing 20 lots numbered 56 through 75 inclusive and one Commons (Private).

EXAMINED AND APPROVED
Date January 24, 1986
BY THE DEPARTMENT
OF COMMERCE
By Robert E. Jones, Jr.
Surveyor General



STEPHEN R. & ASSOCIATES, INC.
1401 East Lansing Drive - Suite 112
East Lansing, Michigan 48823
Tel: (517) 331-2574
Maurice H. Naiten, L.S., # 2844
Principal

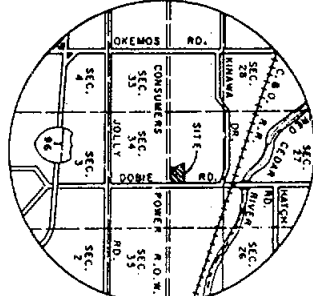

POINT OF BEGINNING

UNPLATTED


SPRING LAKE NO. 7

A SUBDIVISION ON PART OF THE SOUTHWEST 1/4 OF SECTION 34, T4N, R1W, MERIDIAN TOWNSHIP, INGHAM COUNTY, MICHIGAN.

L40P9.27

CENTER OF SECTION 34, T4N, R1W, RECORDED IN LIBER 6, PAGE 135, INGHAM COUNTY RECORDS.


H-12

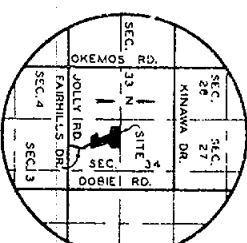

VICINITY MAP NO SCALE

EXAMINED AND APPROVED
Feb 26, 1991
BY THE DEPARTMENT OF COMMERCE

Richard C. Jones M.D.
Richard L. Jones, R.L.S.
Michigan Not Public

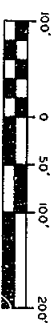

SCALE: 1" = 100'


LEGEND

1. ALL DIMENSIONS ARE IN FEET.
2. ALL CURVE DIMENSIONS ARE ARC MEASUREMENTS.
3. MONUMENTS CONSISTING OF A SOLID STEEL ROD, 1/2 INCH IN DIAMETER BY 36 INCHES IN LENGTH, ENCASED IN A CONCRETE CYLINDER, 4 INCHES IN DIAMETER BY 36 INCHES IN LENGTH HAVE BEEN PLACED AT ALL POINTS THUS MARKED (X).
4. LOT CORNERS HAVE BEEN MARKED WITH STEEL RODS 1/2 INCH IN DIAMETER BY 18 INCHES IN LENGTH.
5. (R) INDICATES RADIAL LOT LINES.
6. BEARINGS WERE ESTABLISHED FROM THE RECORDED PLAT OF SPRING LAKE NO. 5 AS RECORDED IN LIBER 46, PAGES 3, 4 & 5, INGHAM COUNTY RECORDS.



CURVE	RADIUS	LENGTH	TANGENT	CHORD	BEARING	DELTA
C1	60.00'	50.47'	26.83'	48.99'	N 65°43'46" E	48°11'23"
C2	75.00'	361.78'	67.08'	100.00'	N 00°00'33" W	276°52'46"
C3	60.00'	50.47'	26.83'	48.99'	N 69°04'52" W	48°11'23"
C4	403.00'	208.61'	107.99'	208.61'	S 15°16'33" E	307°00'00"
C5	403.00'	211.01'	107.99'	208.61'	N 15°10'33" W	307°00'00"
C6	337.00'	176.46'	90.30'	174.45'	N 15°10'33" W	307°00'00"
C7	463.00'	242.43'	124.06'	239.67'	S 15°10'33" E	307°00'00"

TURTLE CREEK, TOO COMMONS (PRIVATE)
RADIUS = 403.00'
TANGENT = 9.49'
LENGTH = 18.98'
BEARING = S 01°31'30" E
CHORD = 18.98'

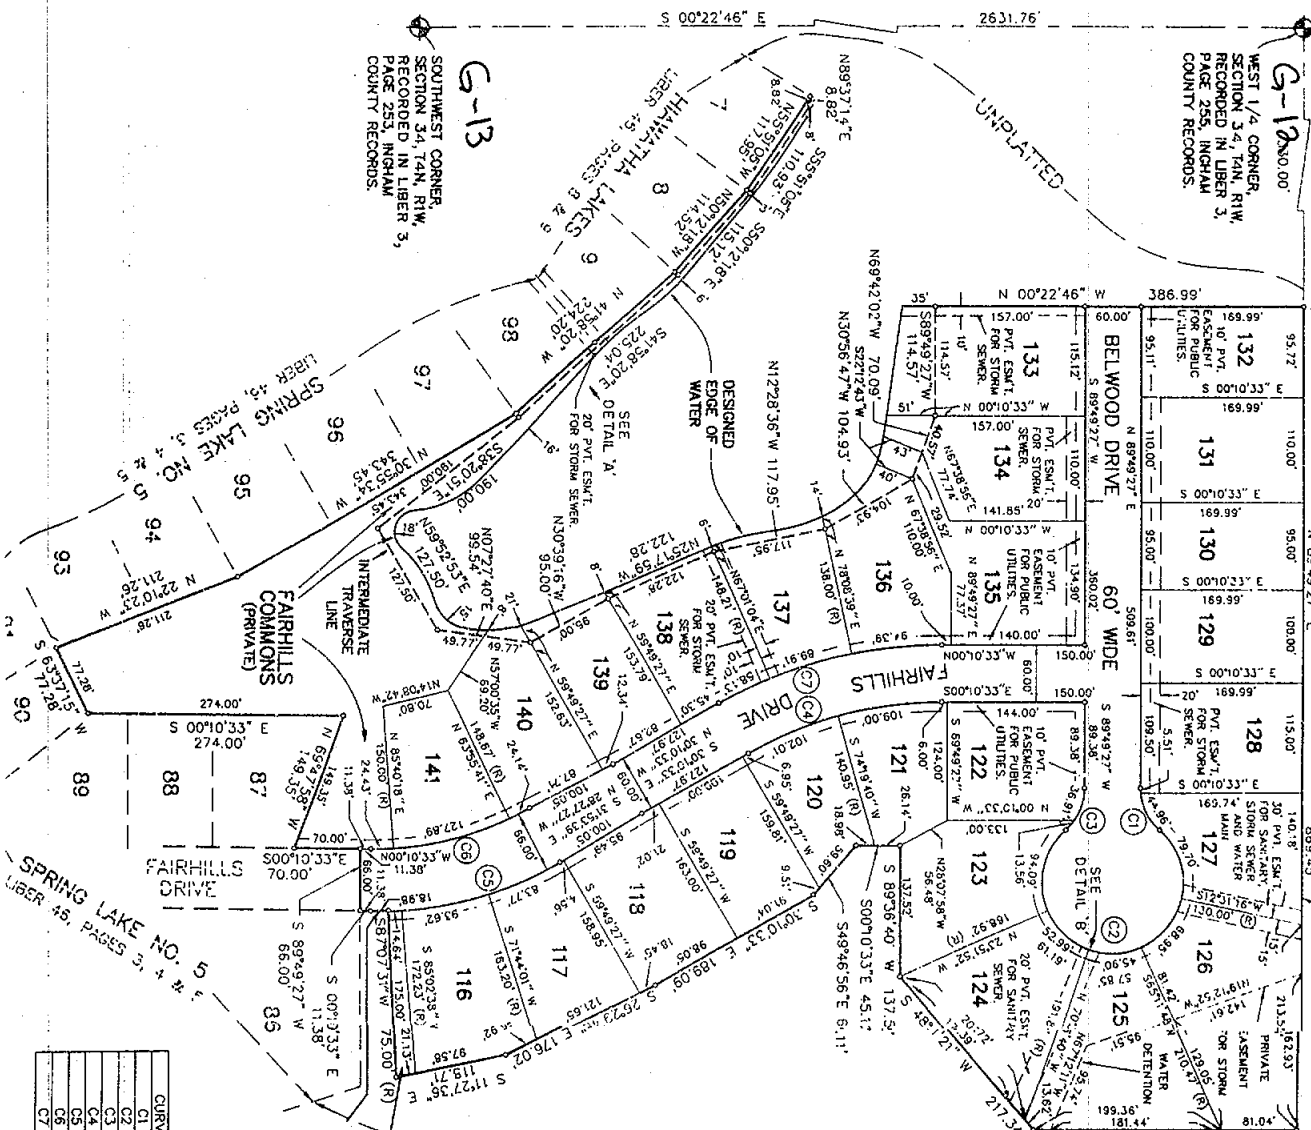

G-13
SOUTHWEST CORNER, SECTION 34, T4N, R1W, RECORDED IN LIBER 3, PAGE 253, INGHAM COUNTY RECORDS.


G-12
WEST 1/4 CORNER, SECTION 34, T4N, R1W, RECORDED IN LIBER 3, PAGE 255, INGHAM COUNTY RECORDS.

SPRING LAKE

L 41 pg. 46



A SUBDIVISION ON PART OF THE SOUTH 1/2 OF SECTION 34, T4N, R1W,
MERIDIAN TOWNSHIP, INGHAM COUNTY, MICHIGAN

James P. J. J. J.
March 13/1907

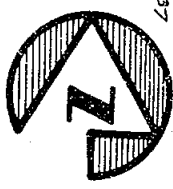

LEGEND

1. All dimensions are in feet.
2. All curve dimensions are arc measurements.
3. Monuments consisting of solid steel rod, 1/2 inch in diameter by 36 inches in length encased in a concrete cylinder 4 inches in diameter by 36 inches in length have been placed at all points thus marked (0).
4. Loc corners have been marked with steel rod 1/2 inch in diameter by 18 inches in length.
5. (R) indicates radial loc lines.
6. Bearings were established from the recorded plat of HIAMATHA PARK NO. 1, RECORDED IN LIBER 2, PAGE 11, INGHAM COUNTY RECORDS.

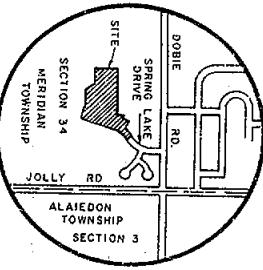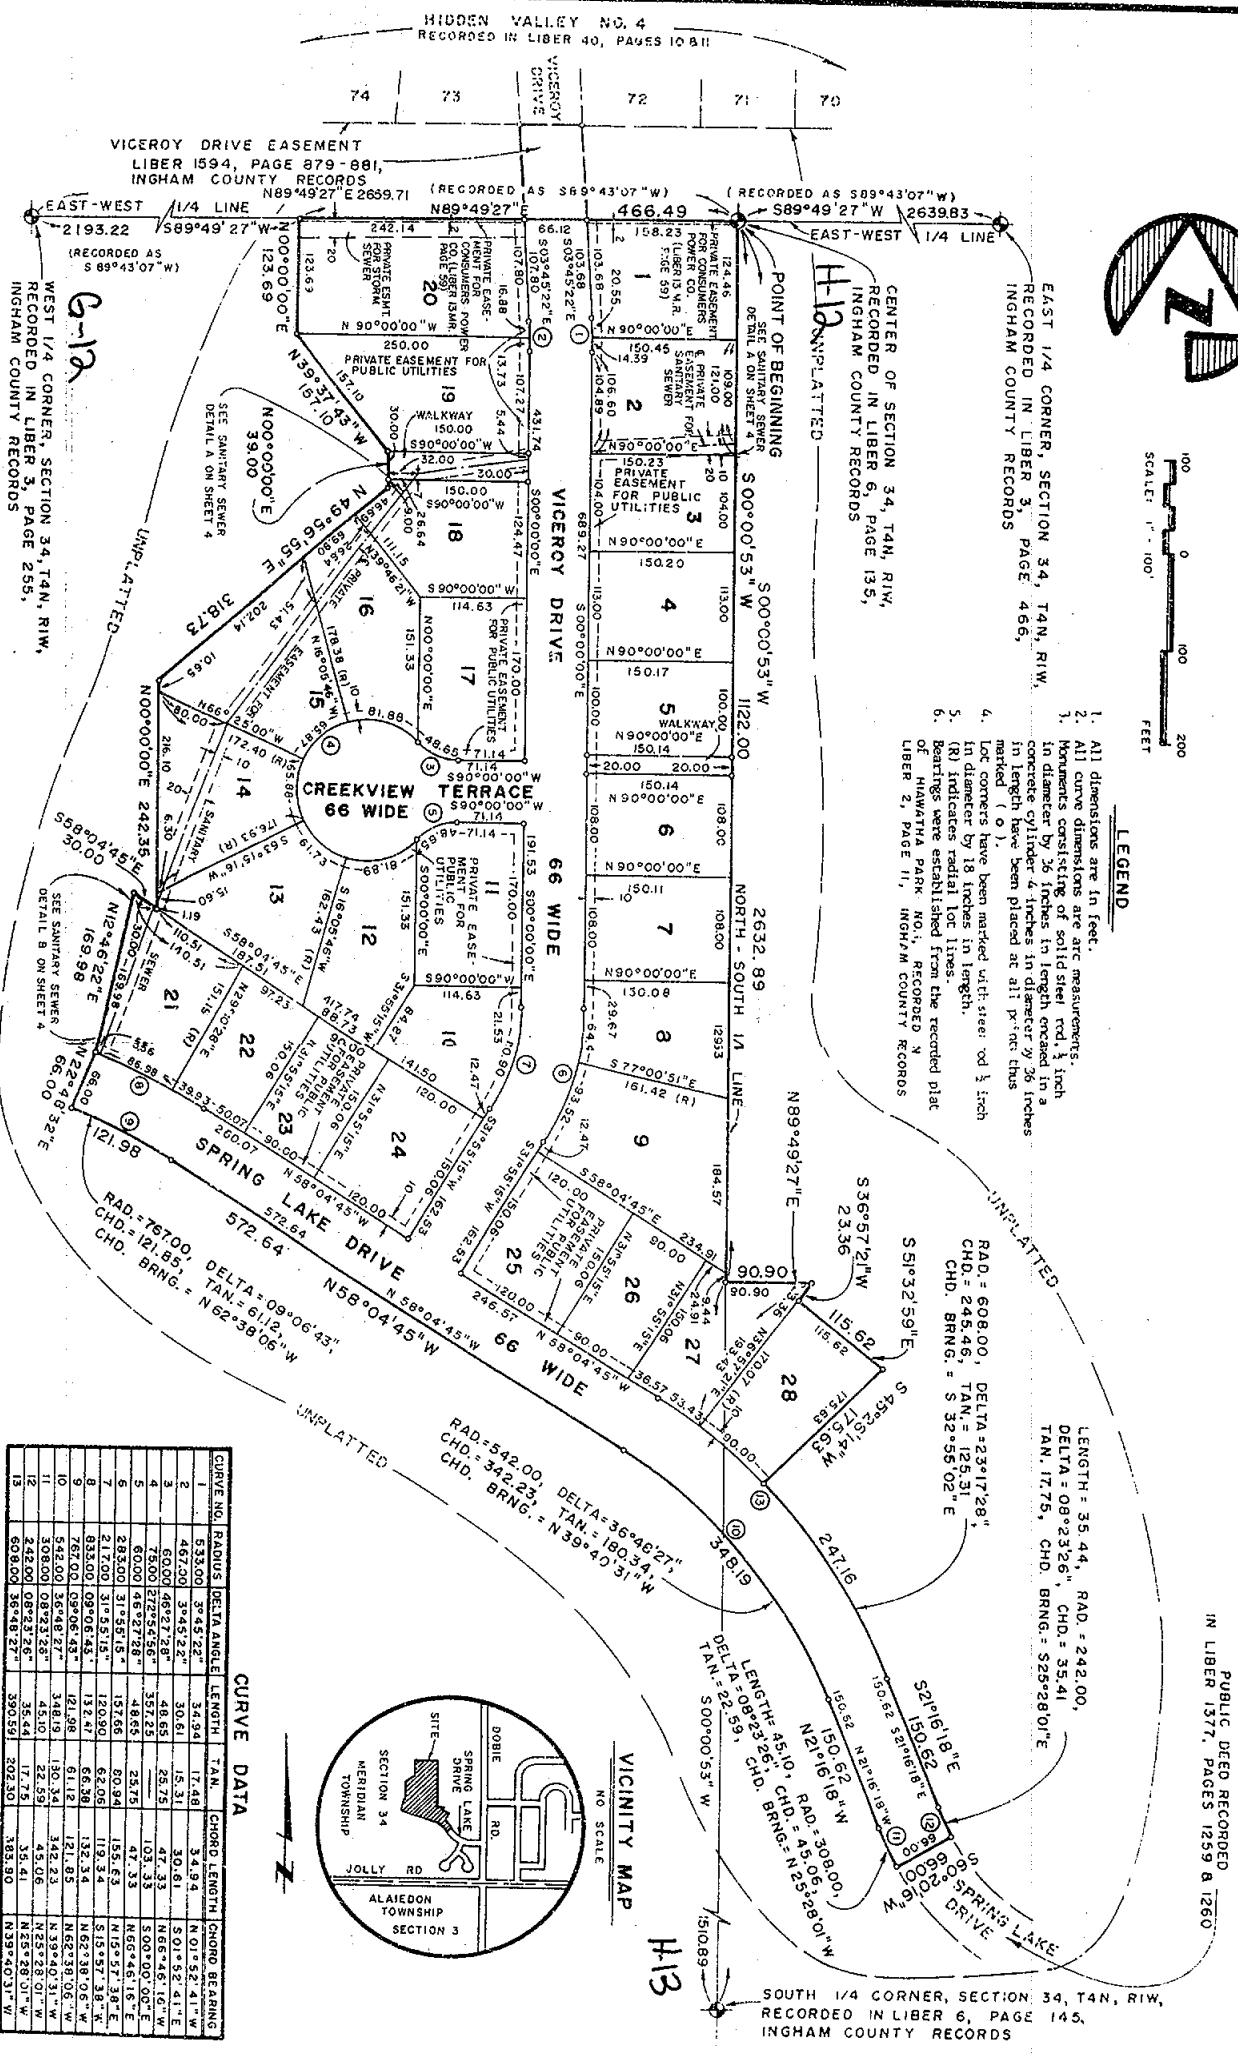

VICINITY MAP

NO SCALE

CURVE NO.	RADIUS	DETAILED ANGLE	LENGTH	TAN.	CORD LENGTH	CORD BEARING

CURVE DATA

PUBLIC DEED RECORDED
IN LIBER 1377, PAGES 1259 & 1260

SOUTH 1/4 CORNER, SECTION 34, T4N, R1W,
RECORDED IN LIBER 6, PAGE 145,
INGHAM COUNTY RECORDS

POINT OF BEGINNING
NORTHWEST CORNER
SECTION 33, T4N, R1W
(LIBER 3, PAGE 53)

BENNETT ROAD


SUN RAPIDS DRIVE 66' WIDE

STONEBROOK

A SUBDIVISION ON PART OF THE NW 1/4 OF
SECTION 33, T4N, R1W, MERIDIAN TOWNSHIP,
INGHAM COUNTY, MICHIGAN


Scale: 1 inch = 60 ft.

NORTH 1/4 CORNER
SECTION 33, T4N, R1W
(LIBER 2, PAGE 457)

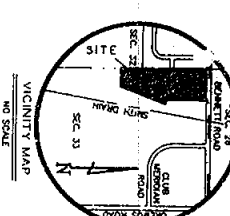

EXAMINED AND APPROVED
DATE March 27, 1991
BY THE SURVEYOR
OF COMMERCE

Richard E. Lawrence
Surveyor, Public Service

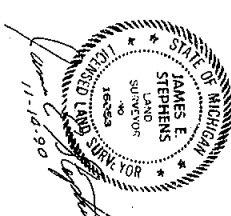

- NOTES:
1. ALL DIMENSIONS ARE IN FEET.
 2. ALL CURVE DIMENSIONS ARE ARC MEASUREMENTS.
 3. MONUMENTS CONSISTING OF SOLID STEEL ROD 1 1/2 INCH IN DIAMETER BY 36 INCHES IN LENGTH ENCASED IN A CONCRETE CYLINDER 4 INCHES IN DIAMETER BY 36 INCHES IN LENGTH HAVE BEEN PLACED AT ALL POINTS MARKED THUS (O).
 4. LOT CORNERS HAVE BEEN MARKED WITH STEEL ROD 1 1/2 INCH IN DIAMETER BY 18 INCHES IN LENGTH.
 5. (R) INDICATES A RADIAL LINE.
 6. BEARINGS WERE ESTABLISHED FROM THE RECORDED PLAT OF SUNWIND ESTATES, AS RECORDED IN LIBER 40, PAGE 40 & 41, INGHAM COUNTY RECORDS.

CURVE	RADIUS	LENGTH	TANGENT	CHORD	BEARING	DELTA
C1	208.00'	100.55'	51.28'	99.57'	N 13°28'40" W	27°41'47"
C2	142.00'	68.64'	35.01'	67.98'	N 13°28'40" W	27°41'47"
C3	267.00'	127.29'	64.88'	126.09'	S 13°40'03" W	27°18'59"
C4	333.00'	158.76'	80.92'	157.26'	S 13°40'03" W	27°18'59"
C5	60.00'	71.00'	-0.32'	66.93'	S 33°54'05" W	67°48'14"
C6	75.00'	324.37'	111.60'	124.50'	N 56°05'55" W	247°48'14"

SUNWIND ESTATES
LIBER 40, PAGES 40 & 41

WINDY HEIGHTS DRIVE 66' WIDE



AEOLIAN DRIVE 66' WIDE

SUBDIVISION CORNER IS 0.40' EAST OF A STRAIGHT LINE BETWEEN THE WEST 1/4 CORNER AND THE NORTHWEST CORNER OF SECTION 33.

WEST 1/4 CORNER



CURVE	RADIUS	LENGTH	TANGENT	CHORD	BEARING	DELTA
C1	142.00'	223.03'	141.98'	200.80'	N 45°00'16" E	89°59'24"
C2	208.00'	328.69'	207.98'	294.13'	N 45°00'16" E	89°59'24"
C3	60.00'	66.61'	37.21'	63.25'	S 31°48'24" E	63°36'44"
C4	75.00'	346.43'	82.35'	110.90'	N 68°42'47" E	264°39'06"
C5	60.00'	22.03'	11.14'	21.91'	N 10°31'09" E	21°02'22"
C6	275.00'	69.54'	34.96'	69.36'	S 74°04'35" E	14°29'21"

- NOTES:
1. ALL DIMENSIONS ARE IN FEET.
 2. ALL CURVE DIMENSIONS ARE ARC MEASUREMENTS.
 3. MONUMENTS CONSISTING OF SOLID STEEL ROD 1 1/2 INCH IN DIAMETER BY 36 INCHES IN LENGTH ENCASED IN A CONCRETE CYLINDER 4 INCHES IN DIAMETER BY 36 INCHES IN LENGTH HAVE BEEN PLACED AT ALL POINTS MARKED THUS (C).
 4. LOT CORNERS HAVE BEEN MARKED WITH STEEL ROD 1 1/2 INCH IN DIAMETER BY 18 INCHES IN LENGTH.
 5. (R) INDICATES A RADIAL LINE.
 6. BEARINGS WERE ESTABLISHED FROM THE RECORDED PLAT OF STONEBROOK AS RECORDED IN LIBER 46, PAGES 37, 38 & 39, INGHAM COUNTY RECORDS.

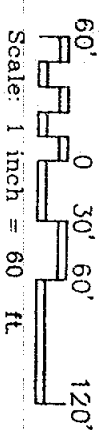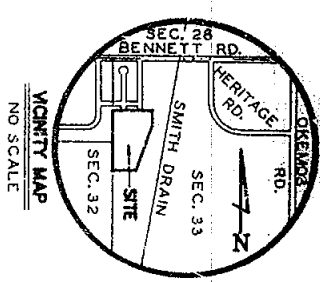


STONEBROOK NO. 2

A SUBDIVISION ON PART OF THE NW 1/4 OF SECTION 33, T4N, R1W, MERIDIAN TOWNSHIP, INGHAM COUNTY, MICHIGAN

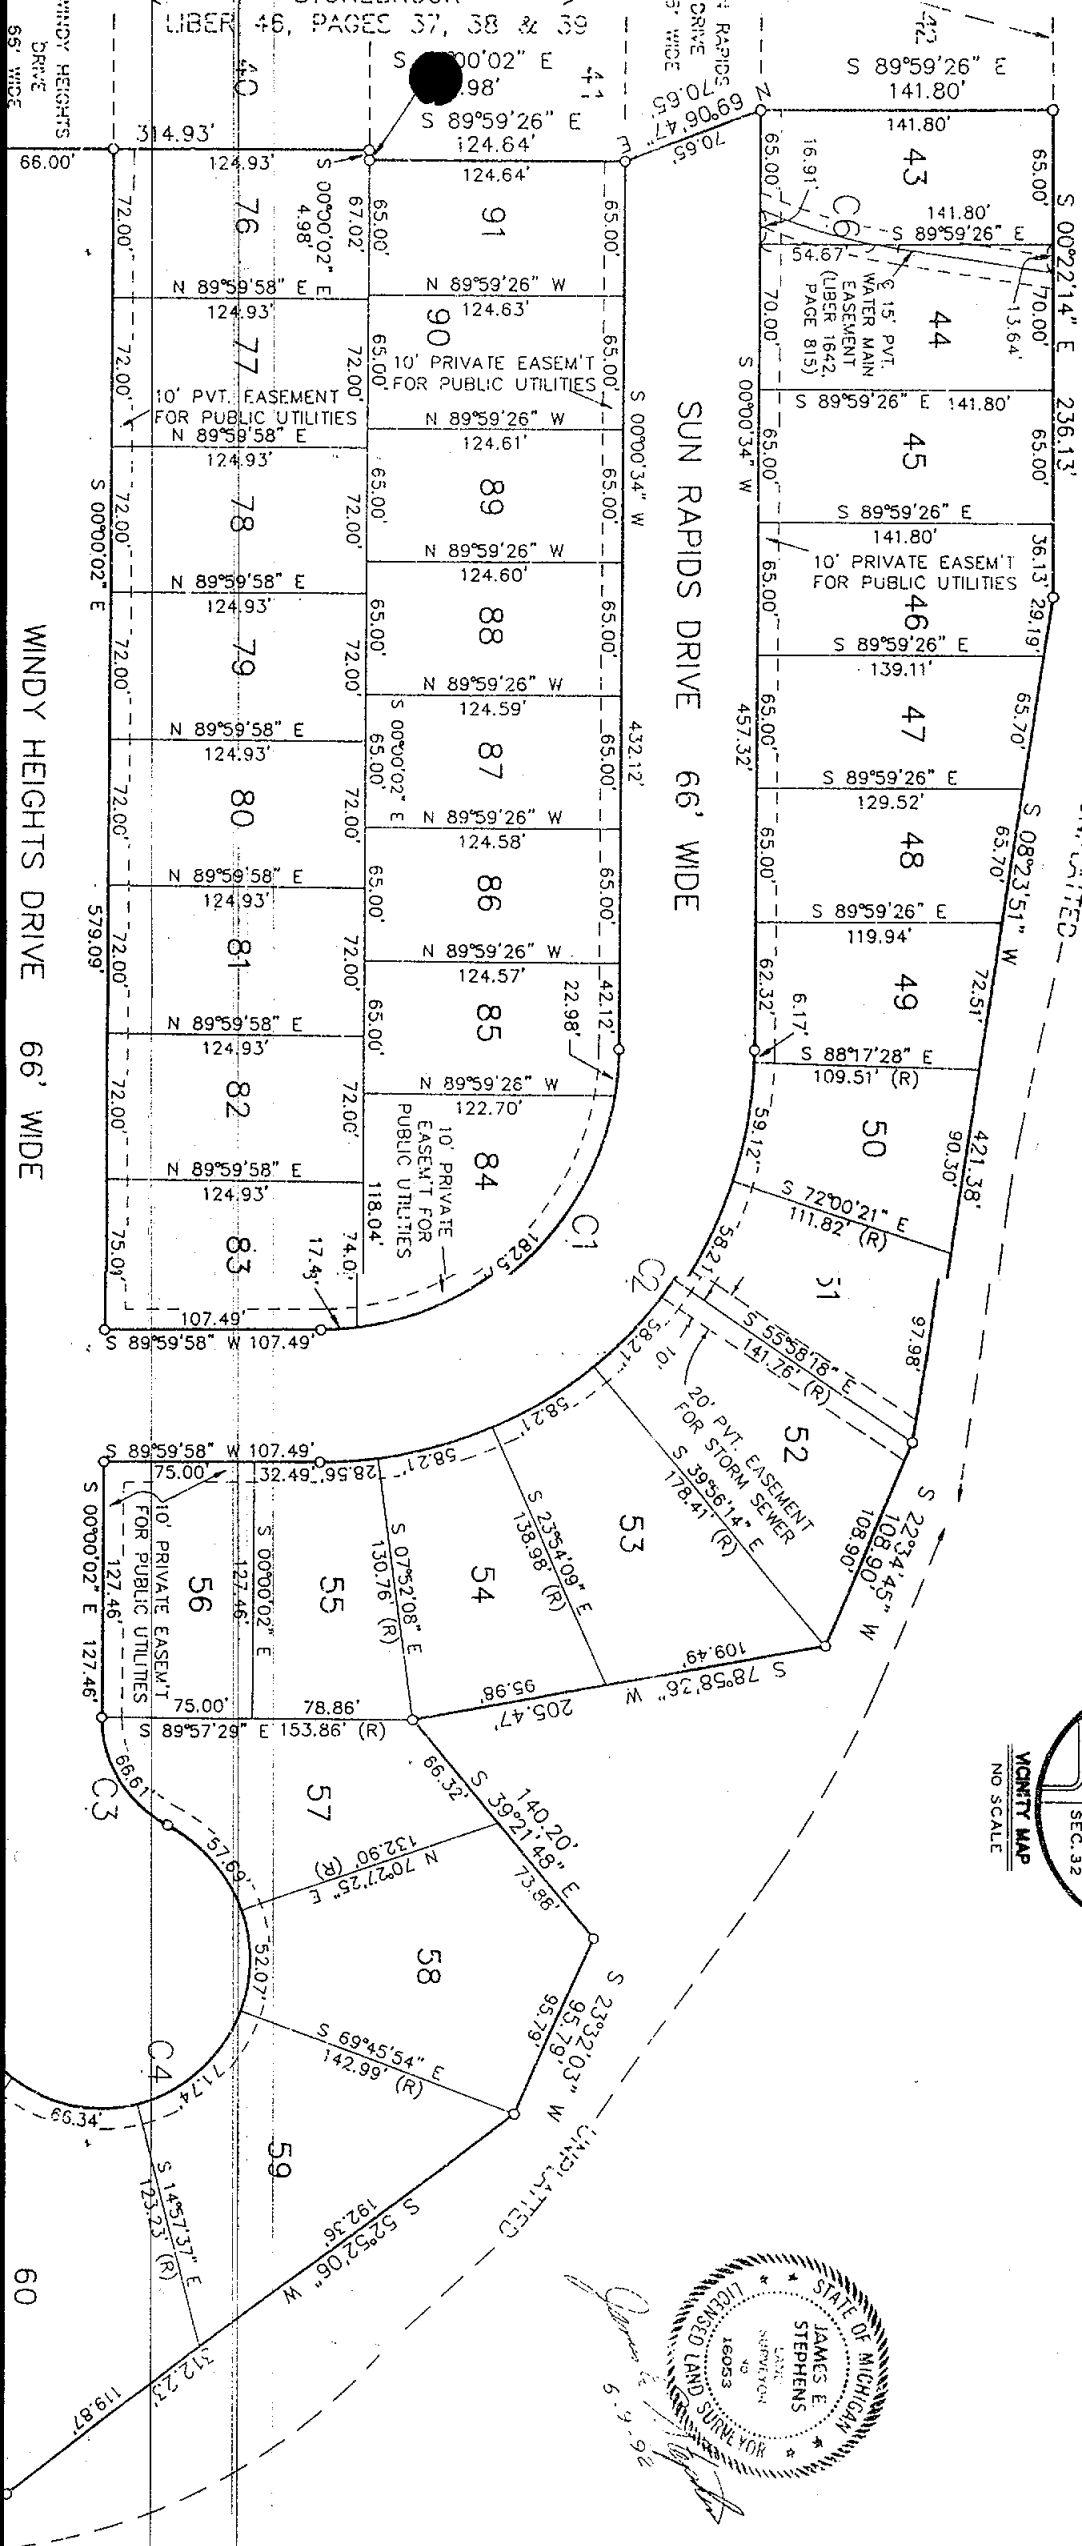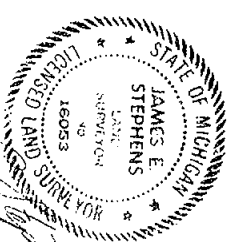


NO SCALE

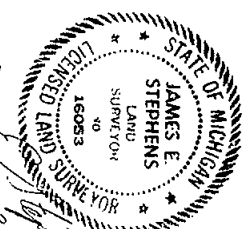

SUN RAPIDS DRIVE 66' WIDE



WINDY HEIGHTS DRIVE 66' WIDE

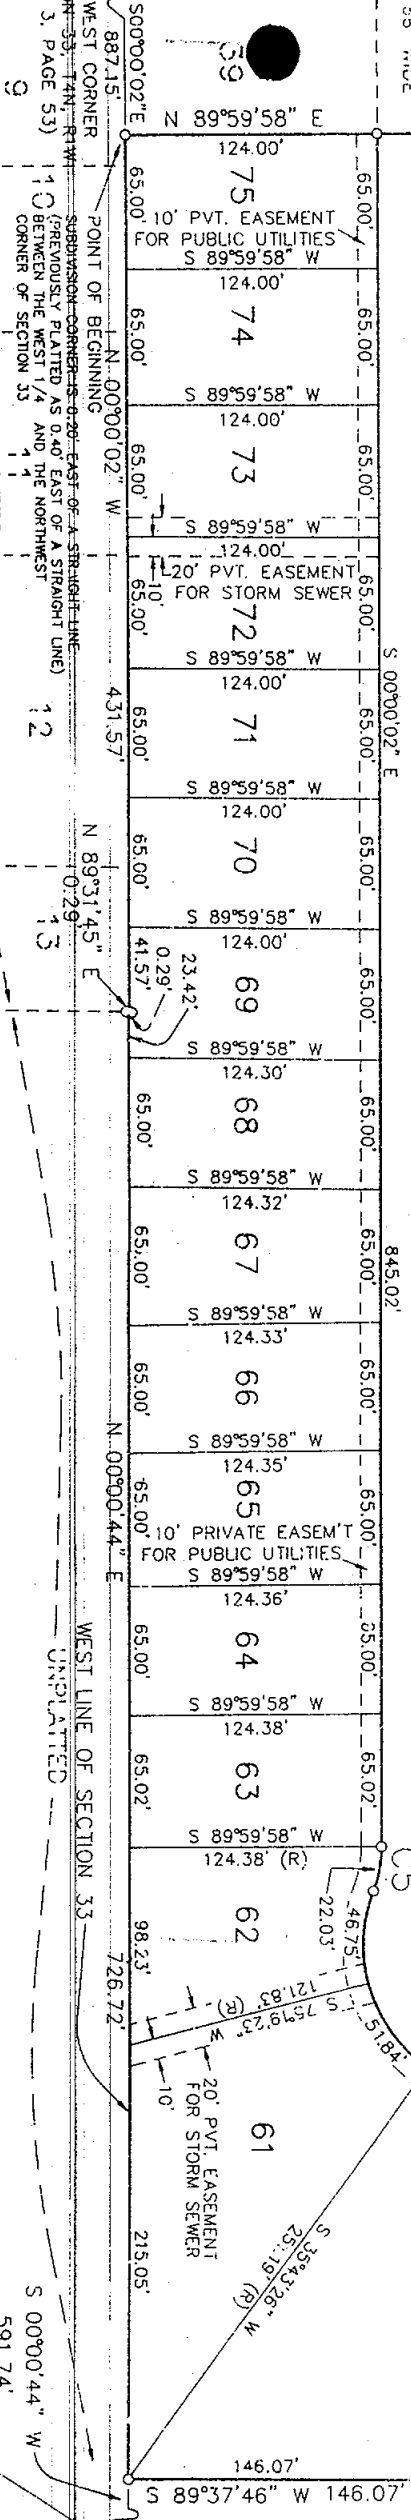

HIAWATHA LAKES NO. 5 A SUBDIVISION ON PART OF THE SE 1/4 OF SECTION 33 AND PART OF THE SW 1/4 OF SECTION 34, T4N, R1W, MERIDIAN TOWNSHIP, INGHAM COUNTY, MICHIGAN

L-50 p 11



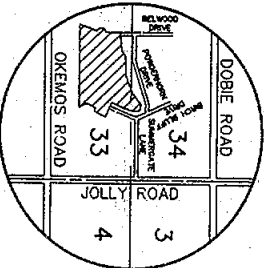
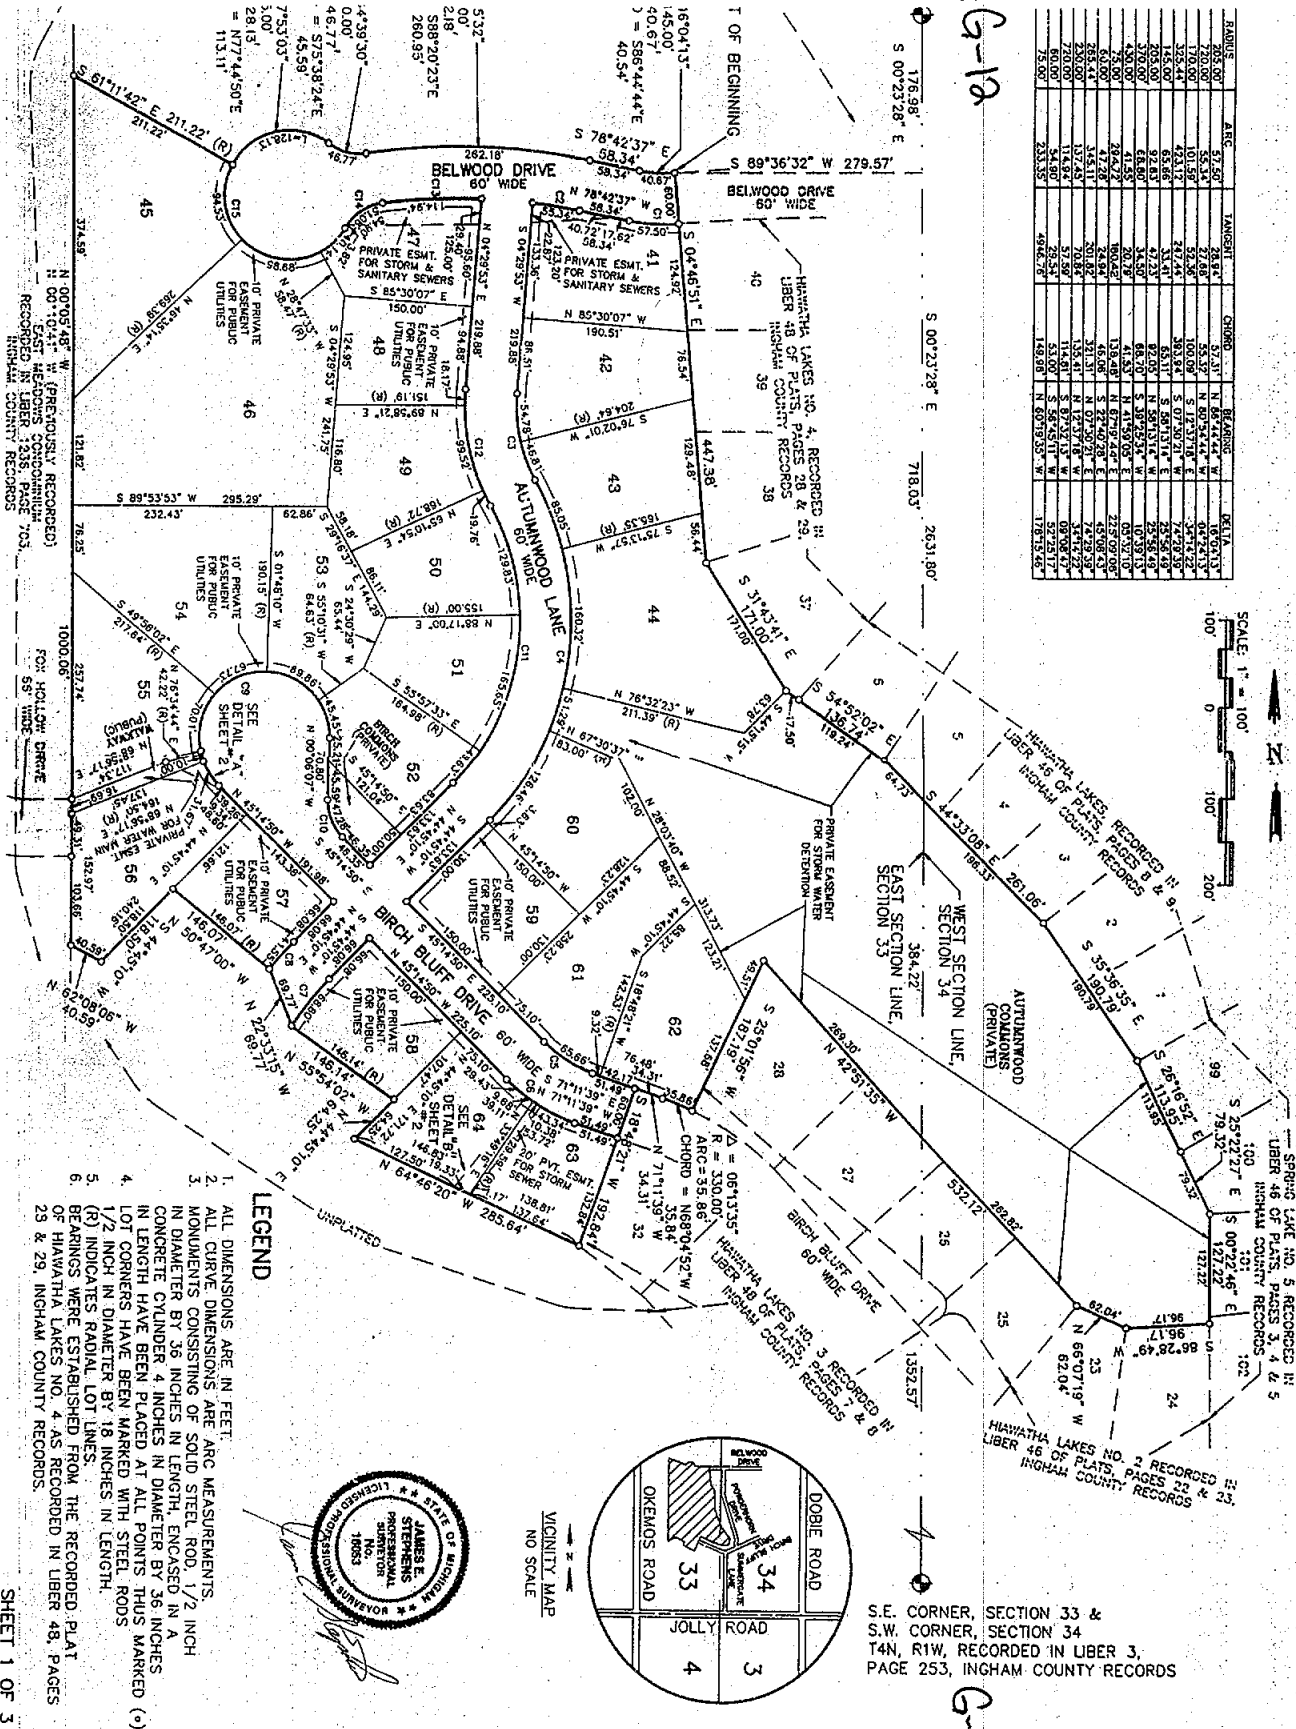


S.E. CORNER, SECTION 33 &
 S.W. CORNER, SECTION 34
 T4N, R1W, RECORDED IN LIBER 3,
 PAGE 253, INGHAM COUNTY RECORDS


SPRING LAKE NO. 9 A SUBDIVISION OF PART OF THE SOUTHWEST 1/4 OF SECTION 34, T4N, R1W, MERIDIAN TOWNSHIP, INGHAM COUNTY, MICHIGAN

L51pg-16

CURVE	RADIUS	LENGTH	CHORD	BEARING	DELTA
C1	60.00'	94.57'	83.06'	N 08°23'48" E	90°18'29"
C2	75.00'	288.02'	140.63'	N 56°48'30" E	220°18'29"
C3	205.00'	24.37'	24.36'	S 08°25'15" W	08°48'48"
C4	205.00'	99.46'	98.46'	S 22°51'33" E	27°41'44"

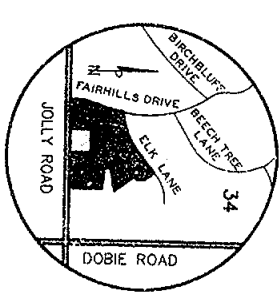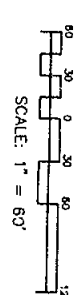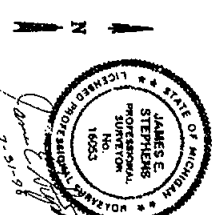

- LEGEND**
1. ALL DIMENSIONS ARE IN FEET.
 2. ALL CURVE DIMENSIONS ARE ARC MEASUREMENTS.
 3. MONUMENTS CONSISTING OF A SOLID STEEL ROD 1 1/2 INCH IN DIAMETER BY 36 INCHES IN LENGTH ENCASED IN A CONCRETE CINDER 4 INCHES IN DIAMETER BY 36 INCHES IN LENGTH HAVE BEEN PLACED AT ALL POINTS MARKED THIS (O).
 4. 4 INCH DIAMETER CONCRETE MONUMENTS WITH 1/2 INCH DIAMETER STEEL ROD FOUND ARE MARKED THIS (X).
 5. LOT DIMENSIONS ARE GREEN MARKED WITH STEEL ROD 1/2 INCH IN DIAMETER BY 36 INCHES IN LENGTH.
 6. (R) INDICATES RADIAL LOT LINE LENGTH.
 7. BEARINGS WERE ESTABLISHED FROM THE RECORDED PLAT OF SPRING LAKE NO. 6 RECORDED IN UBER 46 OF PLATS, PAGES 6 AND 7, INGHAM COUNTY RECORDS.

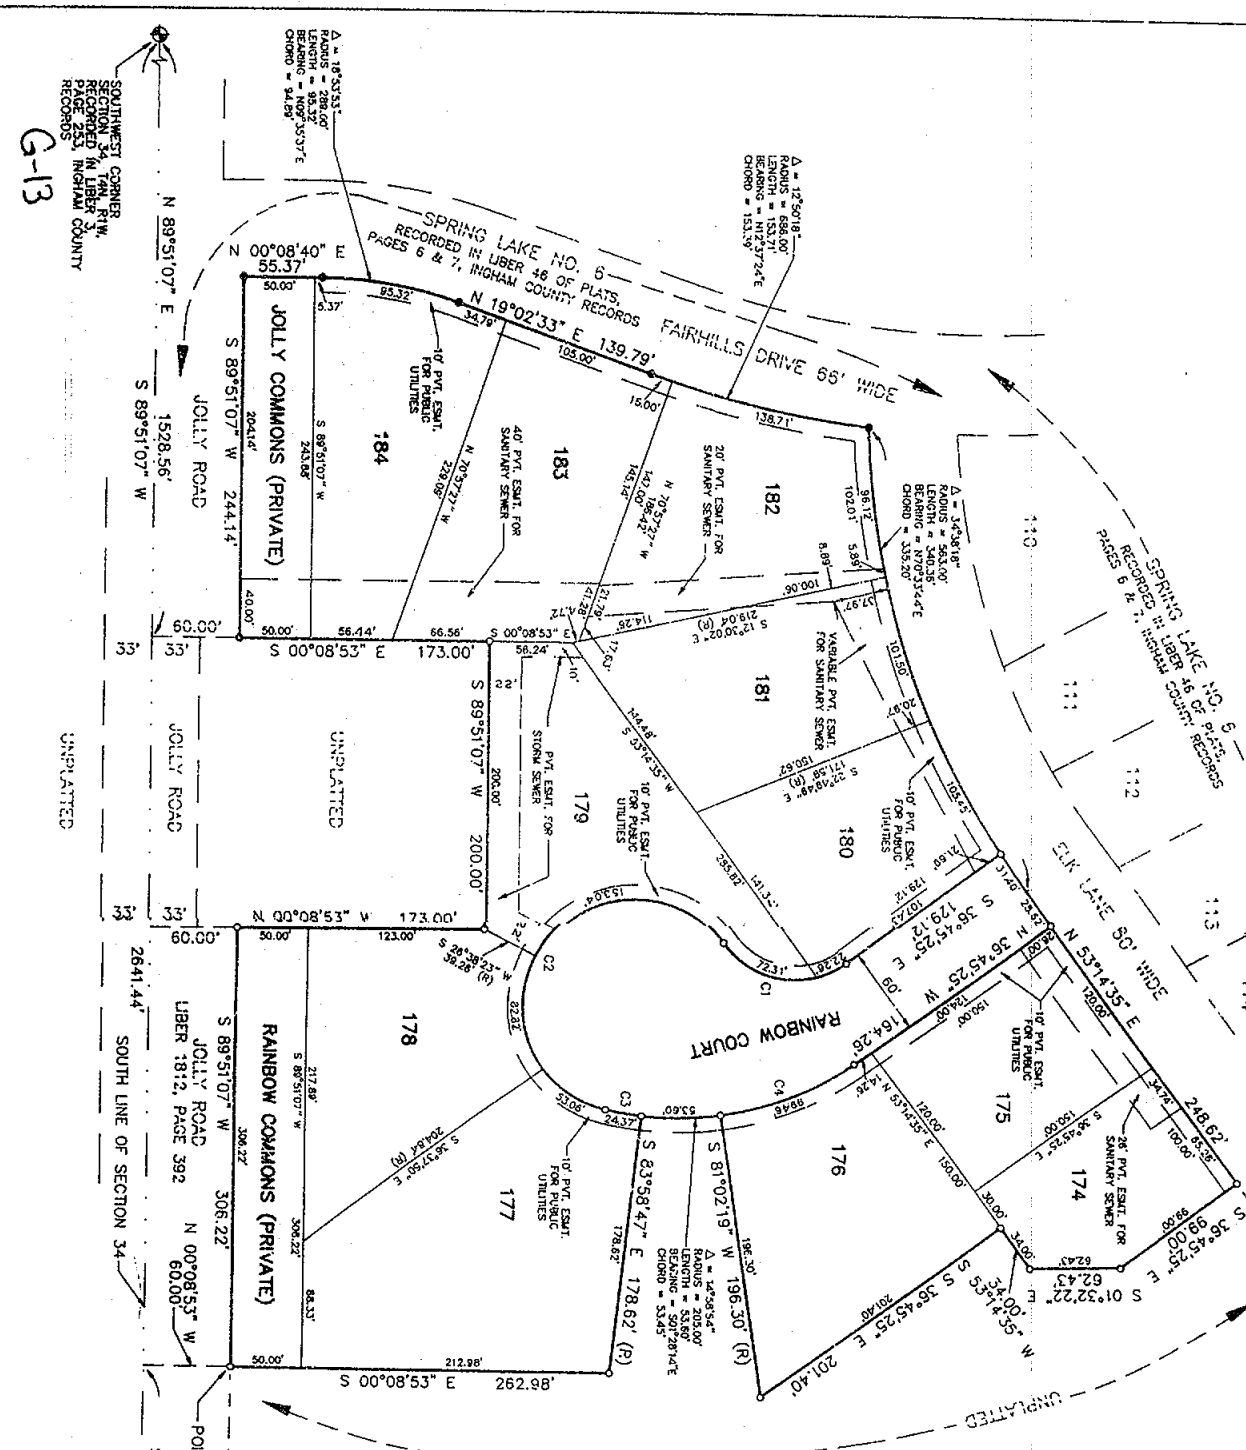



G-13

H-13

HIAWATHA LAKES NO. 7
A SUBDIVISION ON PART OF THE SE 1/4 OF SECTION 33,
T4N, R1W, MERIDIAN TOWNSHIP, INGHAM COUNTY, MICHIGAN

L521918

EXAMINED AND APPROVED
DATE 10 June 92
BY DEPARTMENT OF CONSERVATION
AND INDUSTRIAL SERVICES
BY *Michael R. Dwyer*
WAYNAPORA DIVER P.S.
MANAGER
SUBDIVISION CONTROL UNIT

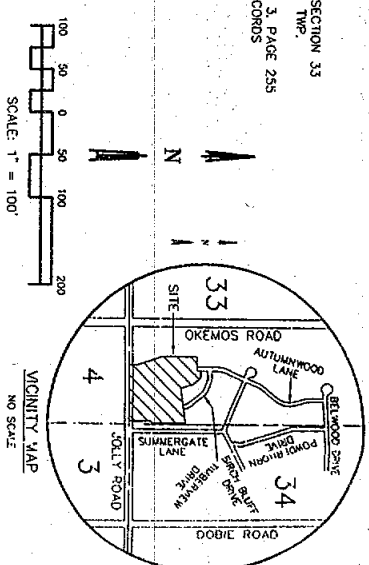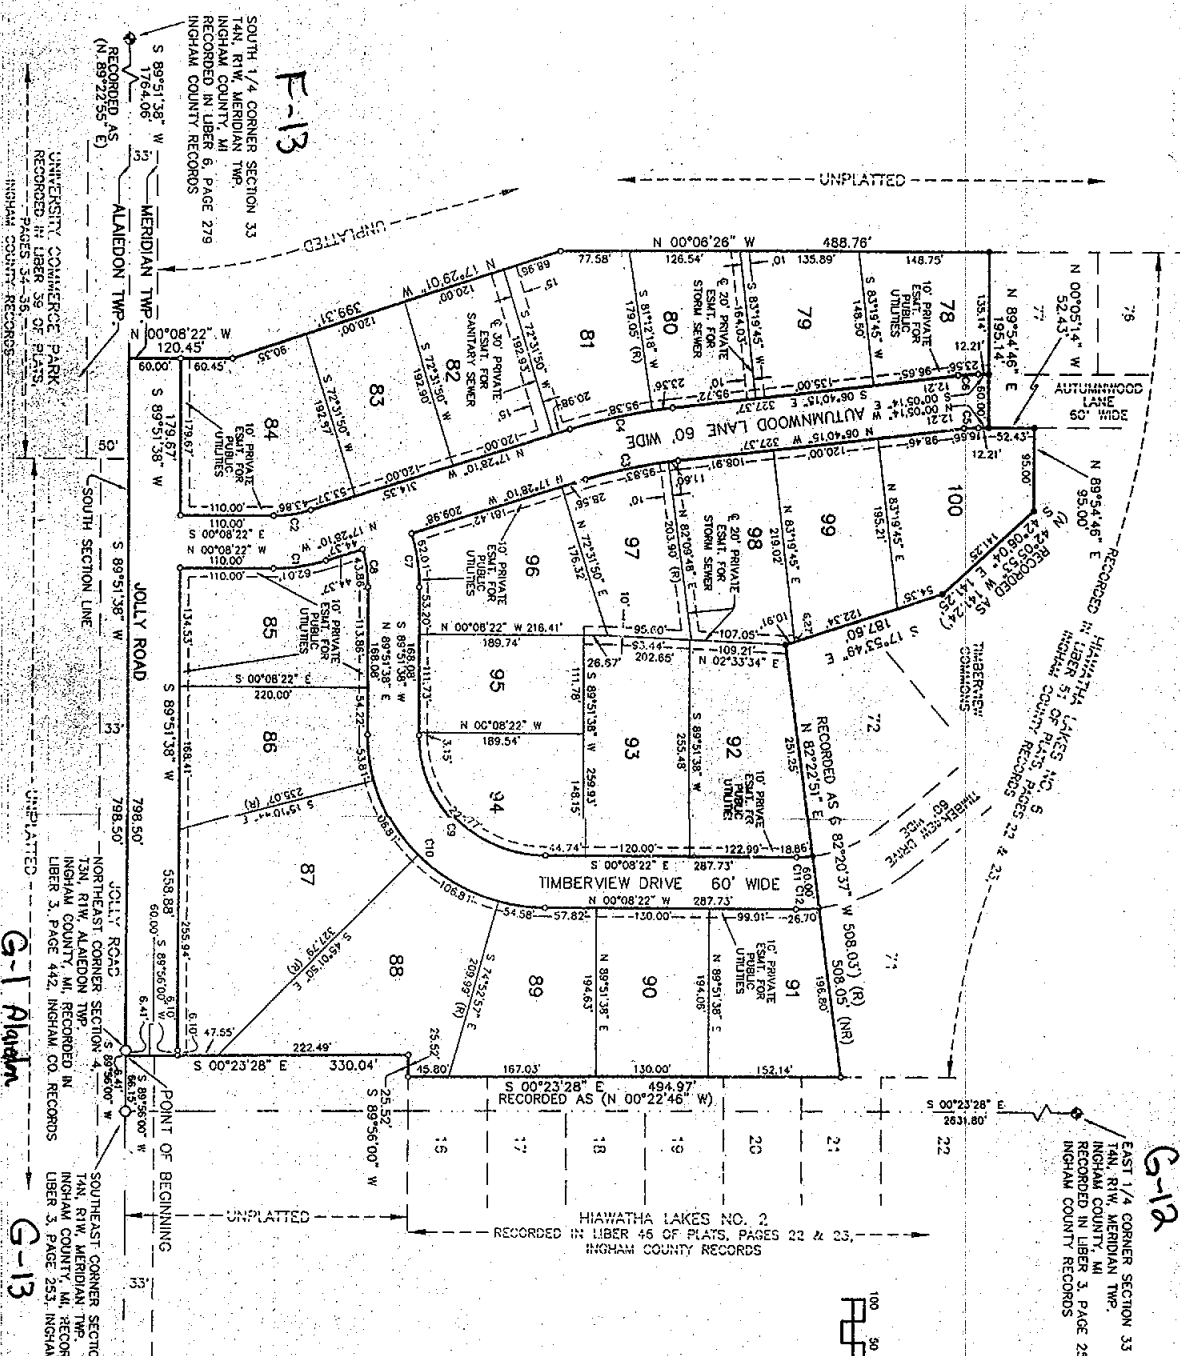

CURVE	RADIUS	LENGTH	CHORD	BEARING	DELTA

- LEGEND**
1. ALL DIMENSIONS ARE IN FEET.
 2. ALL CURVE DIMENSIONS ARE ARC MEASUREMENTS.
 3. MONUMENTS CONSISTING OF A SOLID STEEL ROD 1/2 INCH IN DIAMETER BY 36 INCHES IN LENGTH ENCASED IN A CONCRETE CYLINDER 4 INCHES IN DIAMETER BY 36 INCHES IN LENGTH HAVE BEEN PLACED AT ALL POINTS MONUMENTED.
 4. 4 INCH DIAMETER CONCRETE MONUMENTS WITH 1/2 INCH DIAMETER STEEL ROD FOUND ARE MARKED WITH (S).
 5. LOT CORNERS HAVE BEEN MARKED WITH STEEL ROD 1/2 INCH IN DIAMETER BY 18 INCHES IN LENGTH.
 6. (R) INDICATES NONRADIAL LOT LINES.
 7. THE BEARING OF THE EAST LINE OF THE SE 1/4 OF SEC. 33 AS PLATTED IN HIAWATHA LAKES NO. 5, UBER 50 OF PLATS, PAGES 11, 12, AND 13, INGHAM COUNTY RECORDS, WAS USED AS THE BEARING ORIENTATION FOR THIS SUBDIVISION.

