

DESCRIPTION

LIBER


1 PG 161

Revised Parcel "C" -

A part of the NW frl 1/4 of Section 1, T1N-R2E, Stockbridge Township, Ingham County, Michigan, described as follows: Beginning at a point in the center of Highway M-36, S.0°16'10"E., along the N-S 1/4 line of said Section 1, 1266.43 feet, and N.63°07'W., along the centerline of Highway M-36, 1502.49 feet from the N 1/4 corner of said Section 1, thence continuing N.63°07'W., along the centerline of Highway M-36, 192.99 feet, thence due North, 2430 feet, thence S.88°47'48"E., 172.2 feet, thence due South, 326.65 feet to the point of beginning, containing 1.12 acres more or less and subject to road easement for Highway M-36.

RECORDED

DEC 8 2 56 PM '71
REGISTER OF DEEDS
Mia Bell Humphrey
INGHAM COUNTY, MICH.

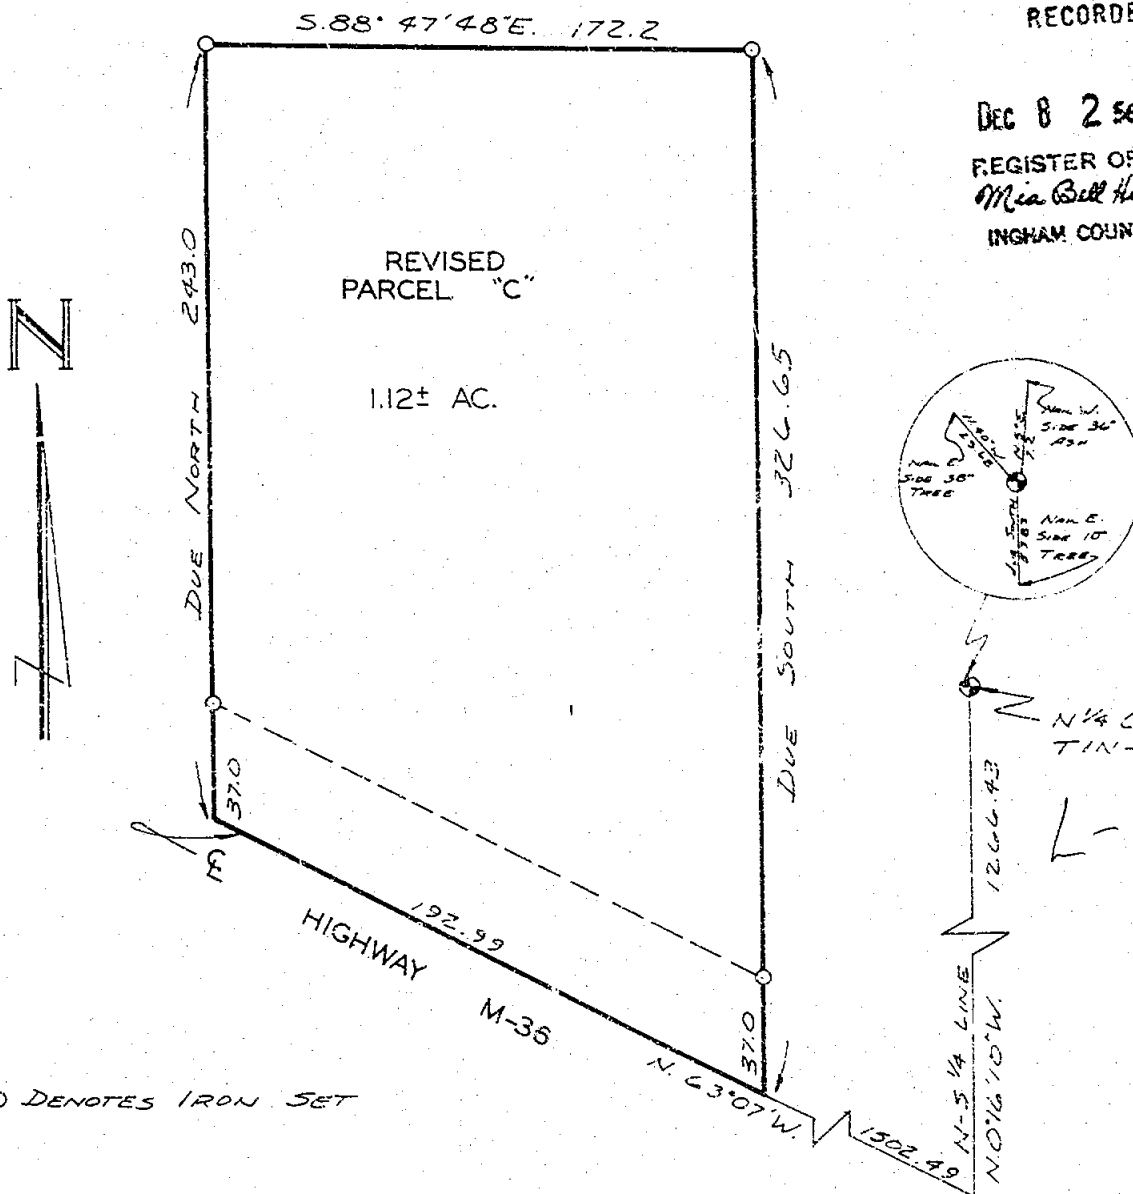

O DENOTES IRON SET

I HEREBY CERTIFY THAT I HAVE SURVEYED THE ABOVE DESCRIBED PROPERTY AND THAT SAID SURVEY FULLY COMPLIES WITH THE REQUIREMENTS OF PUBLIC ACT NUMBER 132-1970.

REGISTERED LAND SURVEYOR
NO. 13574

CLIENT
Shropshire

DESCRIPTION A part of the NW frl 1/4 of Sec 1, Stockbridge Twp., Ingham Co., Mich.

SECTION 1 T1N-R2E
TOWNSHIP OF Stockbridge

ERROR OF CLOSURE:

BOSS ENGINEERING COMPANY
CIVIL ENGINEERS - LAND SURVEYORS
3121 E. GRAND RIVER, HOWELL, MICHIGAN

SCALE: 1" = 50'


SHEET 1 OF 1


JOB NO. 1921

DR. BY: SRM

DATE: November 23, 1971

CHKD BY:

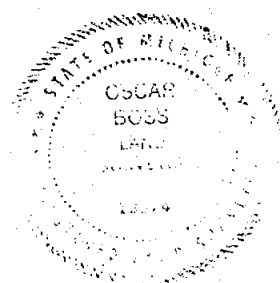

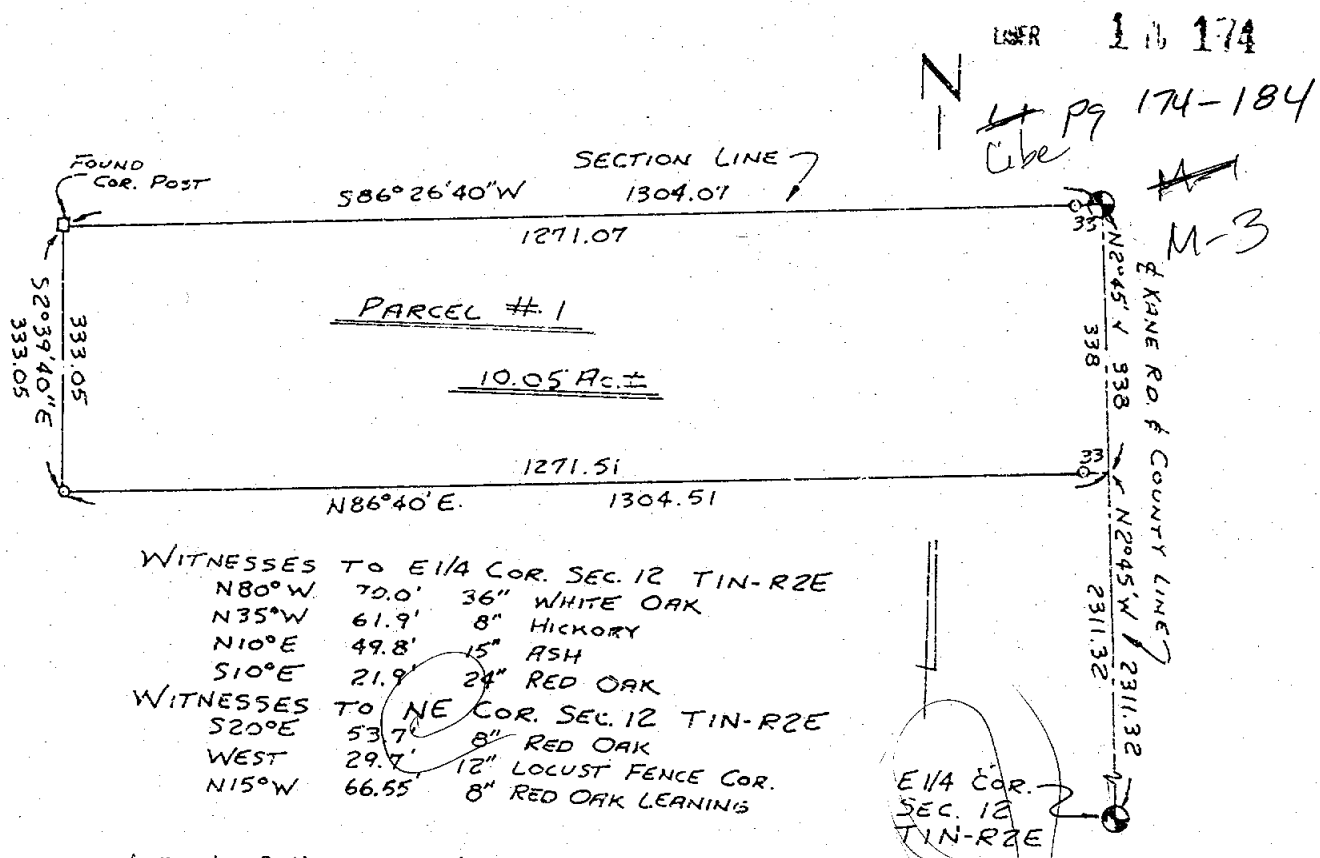

WITNESSES TO E 1/4 COR. SEC. 12 T1N-R2E
 N80°W 70.0' 36" WHITE OAK
 N35°W 61.9' 8" HICKORY
 N10°E 49.8' 15" ASH
 S10°E 21.9' 24" RED OAK
 WITNESSES TO NE COR. SEC. 12 T1N-R2E
 S20°E 53.7' 8" RED OAK
 WEST 29.7' 12" LOCUST FENCE COR.
 N15°W 66.55' 8" RED OAK LEANING

A part of the East 1/2 of the Northeast 1/4 Section 12 T1N-R2E Stockbridge Township, Ingham County, Michigan, described as follows:
 Beginning at a point on the section line and centerline of Kane Road N2° 45' W 2311.32 feet from the East 1/4 corner of said Section 12; running thence N2° 45' W 338.00 feet along the section line and centerline of Kane Road to the Northeast corner of said Section 12; thence S86° 26' 40" W 1304.07 feet along the section line; thence S2° 39' 40" E 333.05 feet; thence N86° 40' E 1304.51 feet to the point of beginning.
 Containing 10.05 acres of land more or less and subject to highway easements.

RECORDED


FEB 7 8 26 AM '72
 REGISTER OF DEEDS
 Mia Bell Humphrey
 INGHAM COUNTY, MICH.

Charles E. Garlock
 R.L.S. 14762


CERTIFICATE OF SURVEY

ACCEPTABLE RATIO OF ERROR OF CLOSURE IS LESS THAN 1:5000. I HEREBY CERTIFY THAT I HAVE SURVEYED AND MAPPED THE LAND ABOVE PLATTED AND DESCRIBED ON JAN. 21, 1972, AND THAT THE RATIO OF CLOSURE ON SUCH SURVEY WAS 1:12,576.8, AND THAT ALL OF THE REQUIREMENTS OF P.A. 132 1970 HAVE BEEN COMPLIED WITH.
 BEARINGS ESTABLISHED FROM MAGNETIC NORTH.
 LEGEND: O-1/2"x18" IRON RE-RODS SET & CAPPED, Ø-IRONS FOUND, Δ-SPIKE, □-CORNER POST

Client: MR. T. FLANIGAN	SECTION 12 T. 1 N. R. 2 E.		Munsell & Garlock Inc.	
	STOCKBRIDGE TOWNSHIP		REGISTERED LAND SURVEYORS	
	INGHAM COUNTY MICHIGAN		307 E. GRAND RIVER	
			HOWELL, MICHIGAN 48843	
SCALE: 1 INCH = 200 FEET		FB. 125-18, 19720	Drwn. B.D.	Chkd. <i>lg</i>
		Date: 1-21-72		

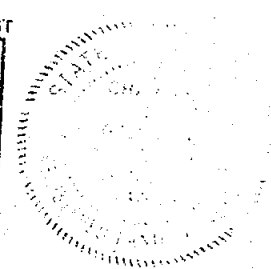

NOTE: This survey supercedes C.L.S. #114 as recorded in Liber 1, page 161, Ingham County Records.

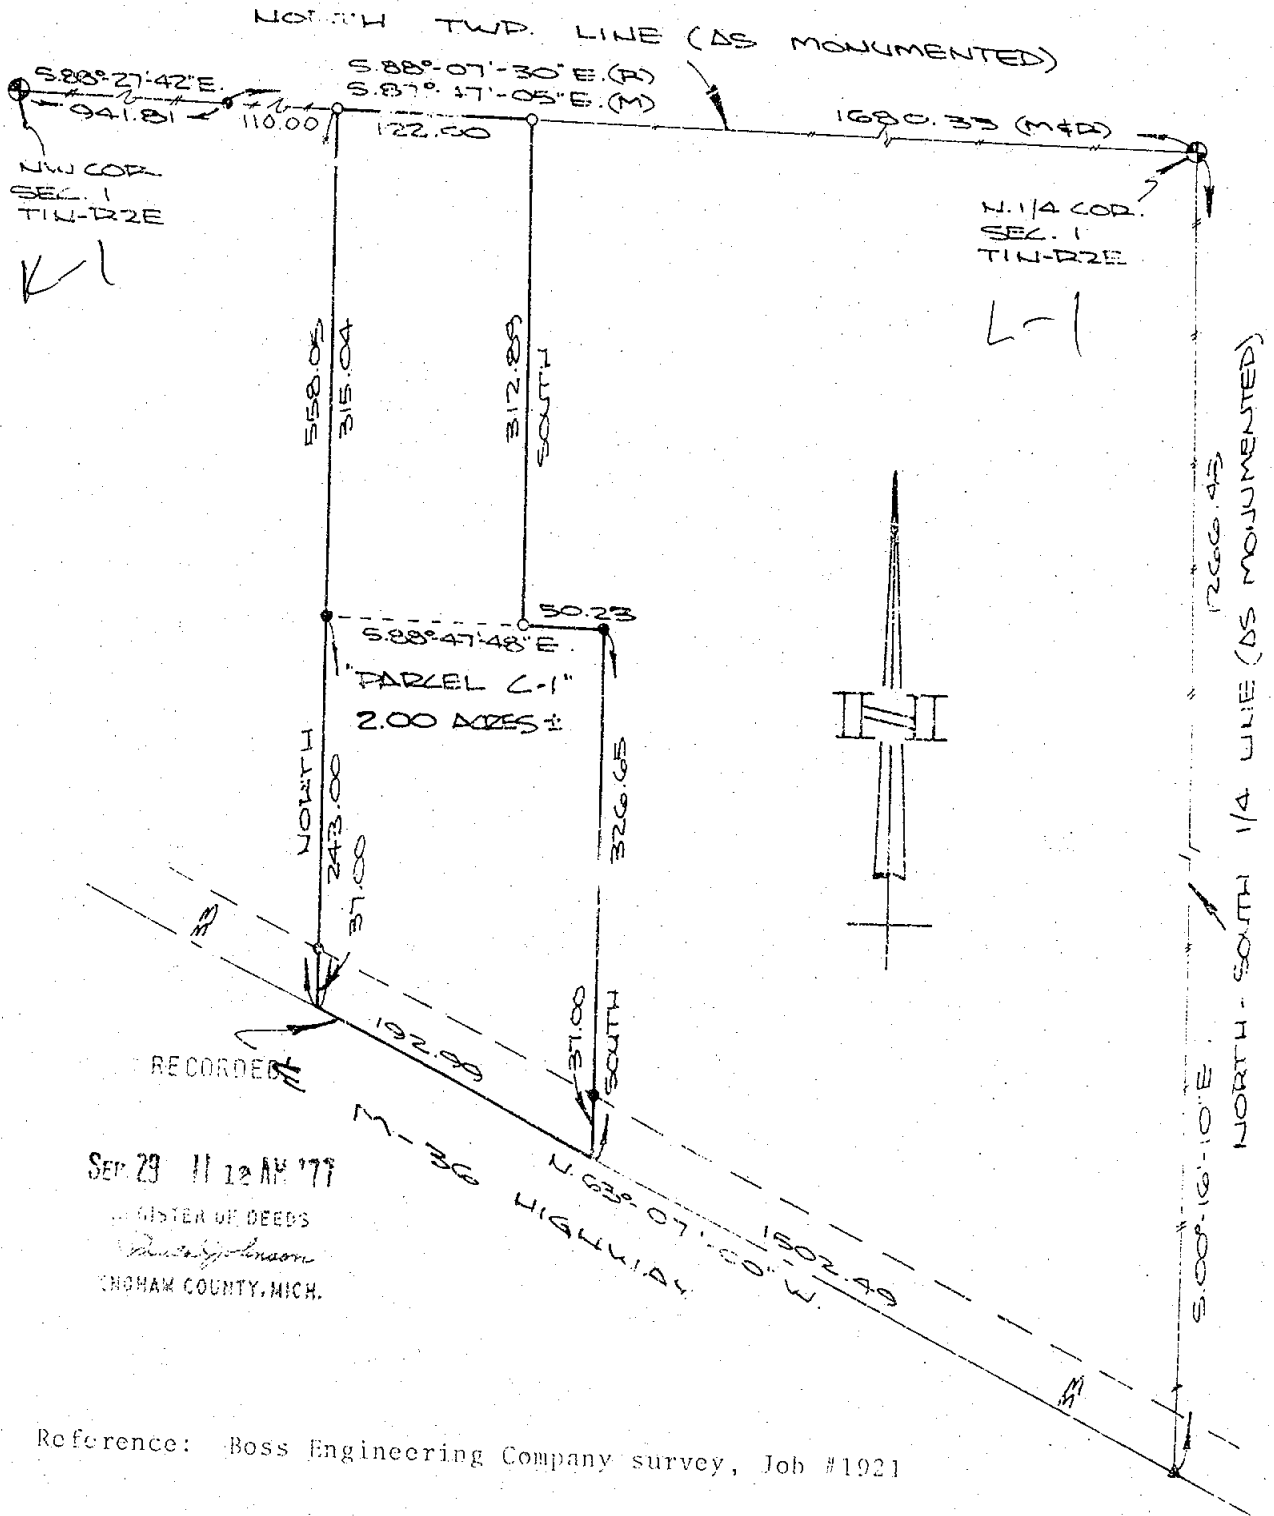

Reference: Boss Engineering Company survey, Job #1921

I HEREBY CERTIFY THAT I HAVE SURVEYED THE ABOVE DESCRIBED PROPERTY AND THAT SAID SURVEY FULLY COMPLIES WITH THE REQUIREMENTS OF PUBLIC ACT NUMBER 132-1970.

Harold Boss
REGISTERED LAND SURVEY
NO. 17022

CLIENT Shropshire
CLOSURE ERROR 1/
DESCRIPTION A part of
the NW frl. 1/4

SECTION 1 T. 2E R. 1E
TOWNSHIP Stockbridge

LEGEND
R = RECORD
M = MEASURED
O = IRON SET
• = IRON FOUND
• = NAIL FD.
■ = MONUMENT FOUND
* = FENCE

BOSS ENGINEERING COMPANY
CIVIL ENGINEERS - LAND SURVEYORS

3121 E. GRAND RIVER, HOWELL, MICHIGAN
(517) 546-4836 48843

906 S. BRIDGE ST. CHARLEVOIX, MICHIGAN
(616) 547-2872 49720

SCALE:

SHEET 1 OF 2

JOB NO. 7819

DR. BY: SRM

DATE: 4-6-77

CHKD BY:

Parcel C-1

A part of the NW frl. 1/4 of Section 1 T1N-R2E Stockbridge Township, Ingham County, Michigan, described as follows: Commencing at the N 1/4 corner of said Section 1; thence S 00° 16' 10" E along the North-South 1/4 line of said Section 1, 1266.13 feet to the centerline of Highway M-36; thence E 63° 07' 00" W along said centerline 1502.49 feet to the Point of Beginning of the parcel to be described; thence continuing N 65° 07' 00" W along said centerline 192.99 feet; thence due North 558.05 feet to the North line of said Stockbridge Township (as monumented); thence S 87° 47' 05" E (previously recorded as S 88° 07' 30" E) along said Township line (as monumented) 122.00 feet; thence due South 312.89 feet; thence S 88° 47' 48" E 50.23 feet; thence due South 326.65 feet to the Point of Beginning, containing 2.00 acres more or less and subject to the rights of the public over existing Highway M-36.

NOTE: This survey supercedes C.L.S. #114 as recorded in Liber 1, page 161, Ingham County Records.

Witnesses: *W L-1*

N 1/4 Cor. Sec. 1 Stockbridge Twp.
Fd. Iron

N5°E 7.2' Nail W/S 36" Ash
South 53.83' Nail E/S 10" Tree
N40°W 25.68' Nail E/S 38" Tree

NW Cor. Sec. 1 Stockbridge Twp.
Fd. 1/2" Iron

N15°E Nail W/S 12" Tree 79.51'
N15°W Nail E/S 15" Tree 90.65'
East Nail S/S T.P. 25.81'
N70°W Nail S/S 28" Tree 55.84'
S20°W Nail SE/S 15" Evergreen 89.89'

I HEREBY CERTIFY THAT I HAVE SURVEYED THE ABOVE DESCRIBED PROPERTY AND THAT SAID SURVEY FULLY COMPLIES WITH THE REQUIREMENTS OF PUBLIC ACT NUMBER 132-1970.

Mary P. Boss
REGISTERED LAND SURVEYOR
NO. 17022

T Shropshire		BOSS ENGINEERING COMPANY	
RE ERROR 1/		CIVIL ENGINEERS - LAND SURVEYORS	
DESCRIPTION A part of NW frl. 1/4		3121 E. GRAND RIVER, HOWELL, MICHIGAN (517) 346-4836 48843	
ON 1 T. 1N-R. 2E		906 S. BRIDGE ST. CHARLEVOIX, MICHIGAN (616) 547-2872 49720	
SHIP Stockbridge			
D		SCALE: SHEET 2 OF 2	
IRON SET		JOB NO. 7819	
IRON FOUND		DR. BY: SRM	
NAIL SET		DATE: 4-6-77	
MONUMENT FOUND		CHKD BY:	
FENCE			



LIBER 2 1203

Part of the SE 1/4 of SW 1/4 of Section 1 T1N-R2E Stockbridge Township, Ingham County, Michigan, described as follows:
Commencing at the Center of said Section 1; thence due West along the North line of said Section and the centerline of Kinsey Road 709.50 feet to the Point of Beginning of the parcel to be described; thence due South 264.00 feet; thence due West 165.00 feet; thence due North 264.00 feet to the centerline of Kinsey Road; thence due East along said line 165.00 feet to the Point of Beginning, containing 1.0 acres of land more or less and subject to the rights of the public over the existing Kinsey Road.


Witnesses:

W 1/4 Cor. Sec. 1, T1N-R2E
Fd. "T" Iron

N14°W N. E/S 26" Hickory 103.24'
S47°E N. NE/S 20" Hickory 41.77'
N77°E N. S/S 14" Hickory 116.00'
S75°E N. N/S 24" Hickory 115.57'

Center Sec. 1, T1N-R2E
Fd. 1/2" Pipe

S42°W N. NW/S 40" Maple 39.29'
N22°W N. W/S 14" Hickory 25.79'
N32°E N. W/S 10" Hickory 56.17'
S74°E N. N/S 26" Tree 63.07'

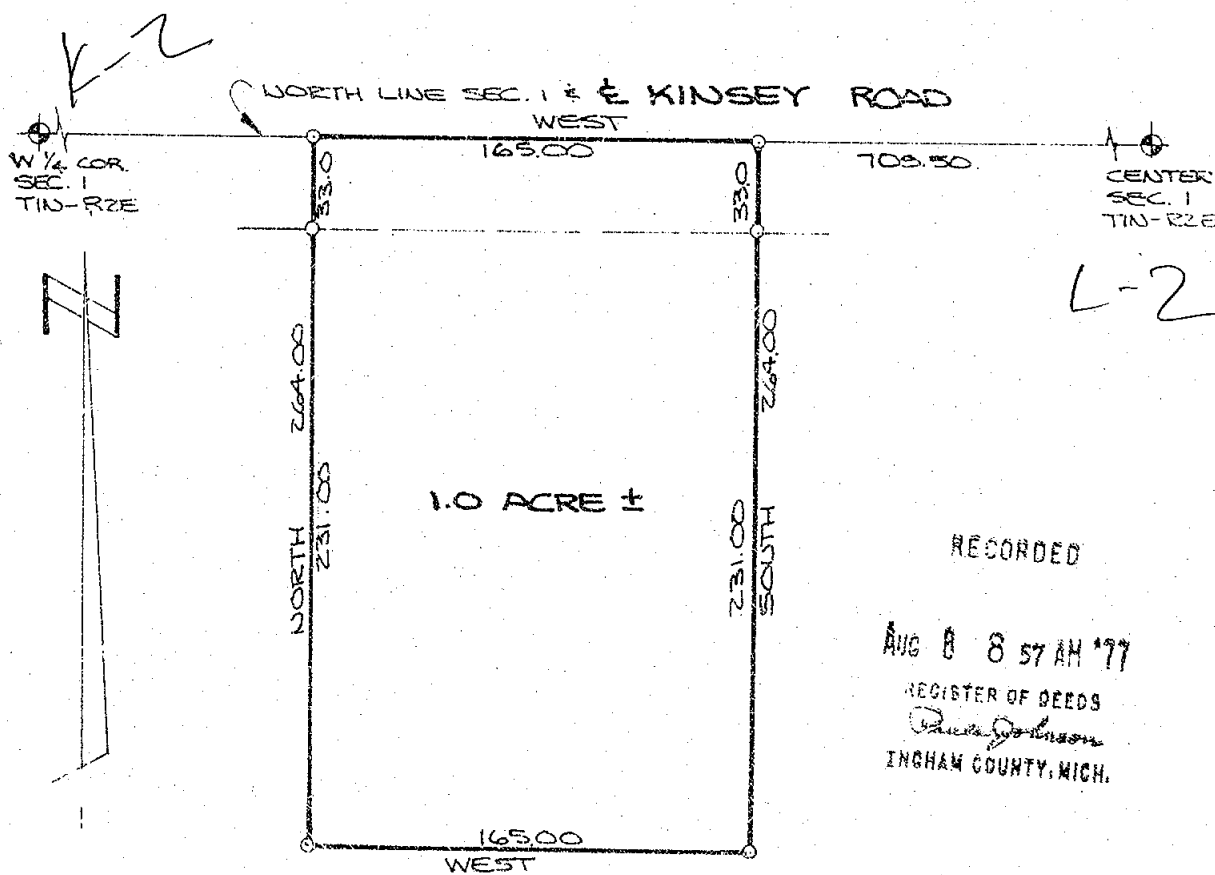

RECORDED

AUG 8 8 57 AM '77

REGISTER OF DEEDS
Ingham County, Mich.

I HEREBY CERTIFY THAT I HAVE SURVEYED THE ABOVE DESCRIBED PROPERTY AND THAT SAID SURVEY FULLY COMPLIES WITH THE REQUIREMENTS OF PUBLIC ACT NUMBER 132-1970.

REGISTERED LAND SURVEYOR
NO. 17022

CLIENT BACHELOR
CLOSURE ERROR 1/
DESCRIPTION PART OF
THE SW 1/4

SECTION 1 T1N-R2E
TOWNSHIP STOCKBRIDGE

LEGEND

- = IRON SET
- = IRON FOUND
- △ = NAIL SET
- = MONUMENT FOUND
- = FENCE

BOSS ENGINEERING COMPANY
CIVIL ENGINEERS - LAND SURVEYORS

3121 E. GRAND RIVER, HOWELL, MICHIGAN
(517) 546-4836 48843

906 S. BRIDGE ST. CHARLEVOIX, MICHIGAN
(616) 547-2872 49720

SCALE: 1"=60'


SHEET 1 OF 1

JOB NO. 7943

DR. BY: RS

DATE: 5-16-77

CHKD BY: SLM

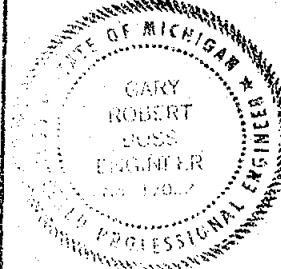

LIBER


3 PC 848

RECORDED

CERTIFICATE OF SURVEY

MAY 14 8 56 AM '79

REGISTER OF DEEDS

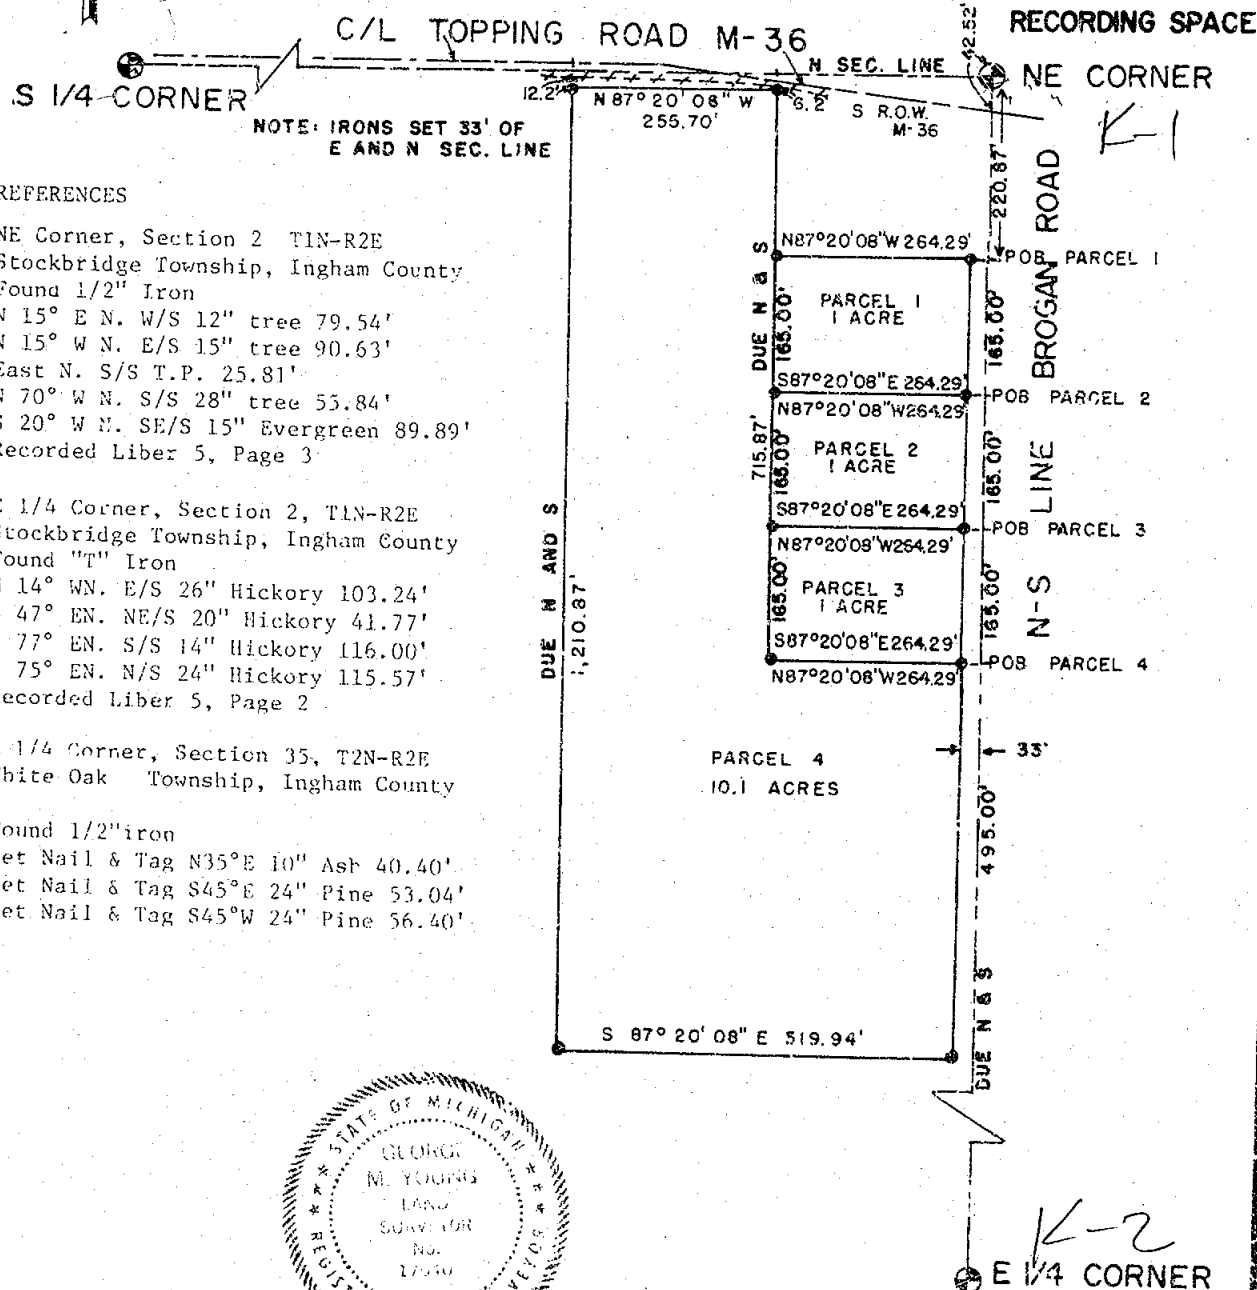Paul Johnson
 INGHAM COUNTY, MICH.


LEGEND

SECTION LINE
 DESCRIBED BOUNDARY
 IRON SET & CAPPED
 CORNER ANCHOR POST
 IRON FOUND

2026 SECTION OR 1/4 CORNER

WOLVERINE ENGINEERING COMPANY
 ENGINEERS SURVEYORS
 MASON, MICHIGAN

SURVEY FOR LOWE LAKE COMMUNITY FARM

FLD. SURVEY JET

SCALE 1" = 200'

DRAWN BY RJC


DATE APRIL 16, 1979

RECORDED

JUL 1 1948

REGISTER OF DEEDS

Paula Johnson
INGHAM COUNTY, MICH.

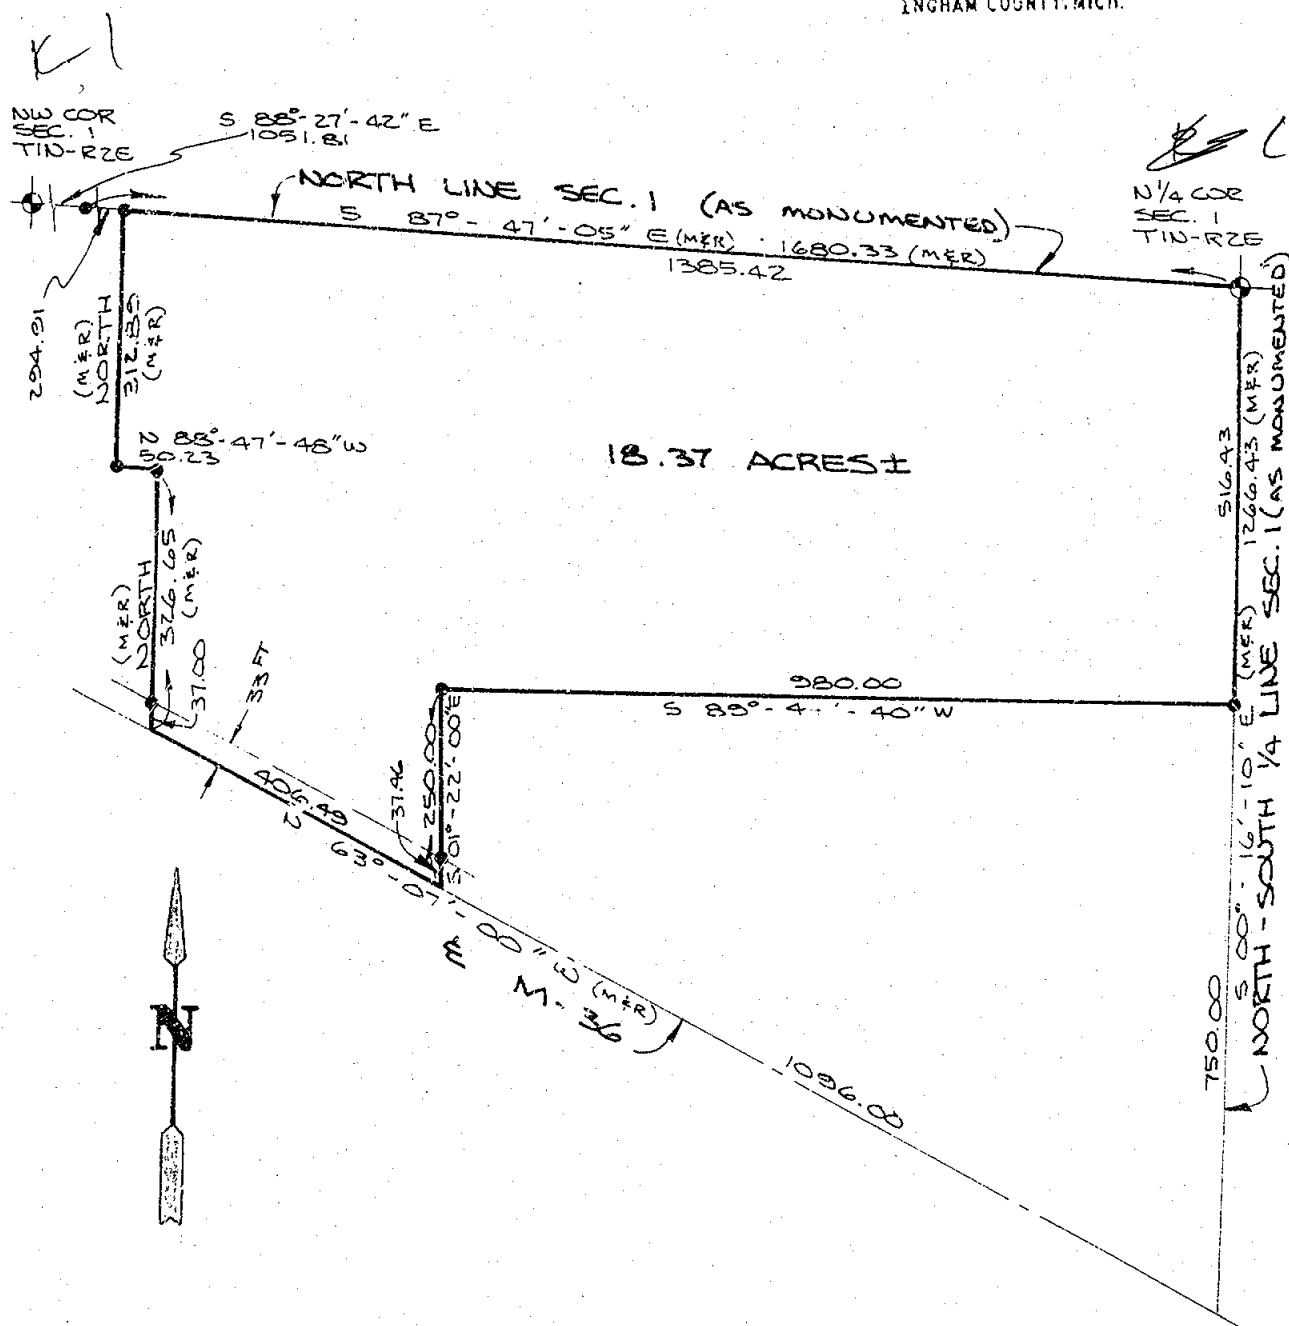

I HEREBY CERTIFY THAT I HAVE SURVEYED THE ABOVE DESCRIBED PROPERTY AND THAT SAID SURVEY FULLY COMPLIES WITH THE REQUIREMENTS OF PUBLIC ACT NUMBER 132-1970.

Gary R. Boss
REGISTERED LAND SURVEYOR
NO. 17022

CLIENT	SHROPSHIRE
CLOSURE ERROR 1/	> 5000
DESCRIPTION	PART OF THE NW FRAC. 1/4

SECTION 1 T1N -R.2E
TOWNSHIP STOCKBRIDGE

LEGEND

○	=	IRON SET	24.1
●	=	IRON FOUND	
□	=	HUB OR LATHE SET	
○	=	MONUMENT FOUND	
#	=	FENCE	
(R)	=	RECORDED	
(M)	=	MEASURED	

BOSS ENGINEERING COMPANY

CIVIL ENGINEERS - LAND SURVEYORS

3121 E. GRAND RIVER, HOWELL, MICHIGAN
(517) 546-4636 48843

BOX 26 A, PORT AIR PLAZA, CHARLEVOIX, MICHIGAN
(616) 547 - 2872

SCALE: 1" = 200'

SHEET 1 OF 2

JOB NO. 79235-B

DR. BY: RR.

DATE: NOV. 23, 1979

CHKO BY: *52m*



18.37 acre parcel- A part of the NW fractional 1/4 of Section 1, T1N-R2E, Stockbridge Township, Ingham County, Michigan, described as follows: Beginning at the N 1/4 corner of said Section 1; thence S 00° 16' 10" E along the N-S 1/4 line (as monumented) of said Section, 516.43 feet; thence S 89° 44' 40" W 980.00 feet thence S 01° 22' 00" E 250.00 feet to the centerline of (highway) M-36; thence N 63° 07' 00" W along said centerline 406.49 feet; thence due North 326.65 feet; thence N 88° 47' 48" W 50.23 feet; thence due North 312.89 feet to the North line (as monumented) of said Section; thence S 87° 47' 05" E along said line 1385.42 feet to the Point of Beginning, containing 18.37 acres more or less, and subject to the rights of the public over existing (highway) M-36.

Witnesses:

N 1/4 Cor. Sec. 1 Stockbridge Twp.
Ed. Iron

N5°E 7.2' Nail W/S 36" Ash
South 53.83' Nail E/S 10" Tree
N40°W 25.68' Nail E/S 38" Tree

L-1

NW Cor. Sec. 1 Stockbridge Twp.
Ed. 1/2" Iron

N15°E Nail W/S 12" Tree 79.54'
N15°W Nail E/S 15" Tree 90.63'
East Nail S/S T.P. 25.81'
N70°W Nail S/S 28" Tree 55.84'
S20°W Nail SE/S 15" Evergreen 39.89'

L-1

I HEREBY CERTIFY THAT I HAVE SURVEYED THE ABOVE DESCRIBED PROPERTY AND THAT SAID SURVEY FULLY COMPLIES WITH THE REQUIREMENTS OF PUBLIC ACT NUMBER 132-1970.

Gary R. Boon
REGISTERED LAND SURVEYOR
NO. 17022

CLIENT Shropshire

CLOSURE ERROR 1/

DESCRIPTION part of the
NW frl. 1/4

SECTION 1 T1N-R2E
TOWNSHIP Stockbridge

LEGEND
○ = IRON SET
● = IRON FOUND
□ = HUD OR LATHE SET
⊙ = MONUMENT FOUND
= FENCE
(R) = RECORDED
(M) = MEASURED

BOSS ENGINEERING COMPANY

CIVIL ENGINEERS - LAND SURVEYORS

3121 E. GRAND RIVER, HOWELL, MICHIGAN
(517) 546-4836 48843

BOX 28 A, PORT AIR PLAZA, CHARLEVOIX, MICHIGAN
(616) 547-2872 49720

SCALE: 1"=200'


SHEET 2 OF 2


JOB NO. 79235-B

DR. BY: RB

DATE: Nov. 23, 1979

CHKD BY: *SRM*

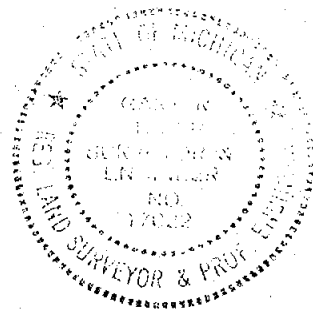

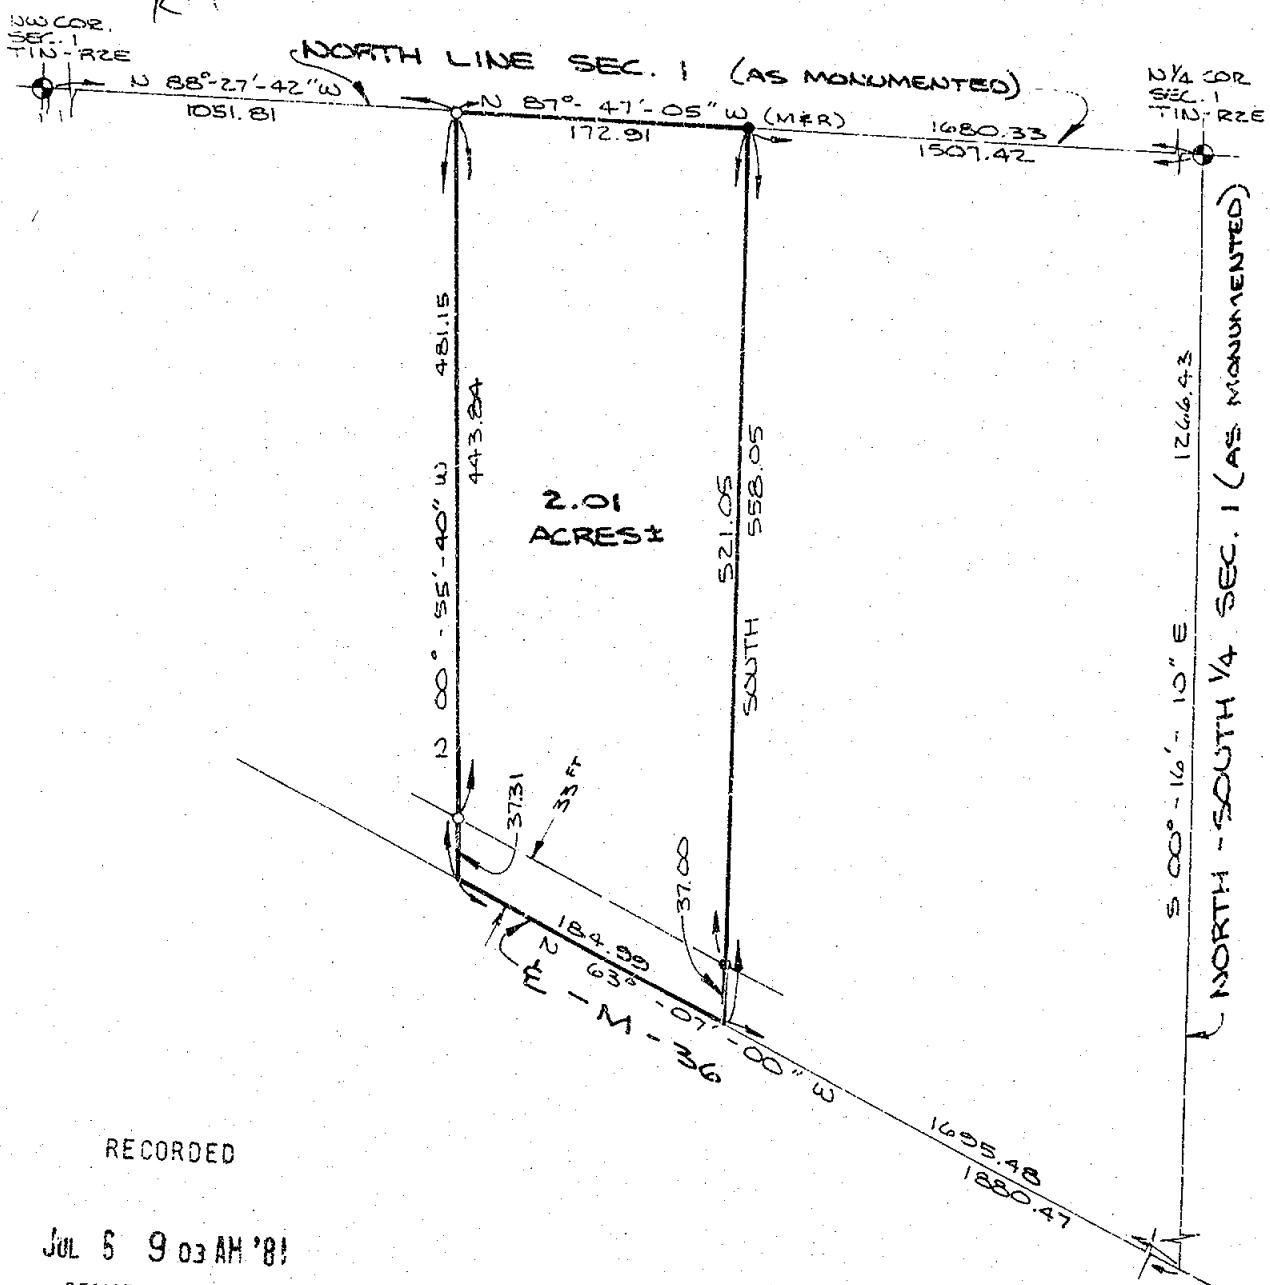

RECORDED

JUL 5 9 03 AM '81

REGISTER OF DEEDS

Paula Johnson
INGHAM COUNTY, MICH.

I HEREBY CERTIFY THAT I HAVE SURVEYED THE ABOVE DESCRIBED
PROPERTY AND THAT SAID SURVEY FULLY COMPLIES WITH THE
REQUIREMENTS OF PUBLIC ACT NUMBER 132-1970.

Gary R. Bon
REGISTERED LAND SURVEYOR
NO. 17022

CLIENT SHROPSHIRE

CLOSURE ERROR 1/ > 5000

DESCRIPTION

PART OF THE
NW FRAC. 1/4

SECTION 1 T1N-R2E

TOWNSHIP STOCKBRIDGE

LEGEND

- 2443
- = IRON SET
 - = IRON FOUND
 - = HUB OR LATHE SET
 - ⊙ = MONUMENT FOUND
 - # = FENCE
 - (R) = RECORDED
 - (M) = MEASURED

BOSS ENGINEERING COMPANY

CIVIL ENGINEERS - LAND SURVEYORS

3121 E. GRAND RIVER, HOWELL, MICHIGAN

(517) 546-4836

48843

BOX 28 A, PORT AIR PLAZA, CHARLEVOIX, MICHIGAN

(616) 547-2672

49720

SCALE: 1" = 100'


SHEET 1 OF 2

JOB NO. 79235-A

DR. BY: RB

DATE: NOV. 23, 1979

CHKD BY: SRM

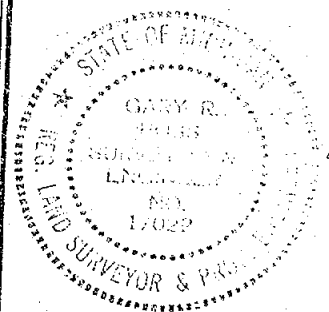

2.01 acre parcel- A part of the NW fractional 1/4 of Section 1;
 T1N-R2E, Stockbridge Township, Ingham County, Michigan,
 described as follows: Commencing at the N 1/4 corner of said
 Section; thence N 87° 47' 05" W along the North line (as monumented)
 of said Section 1507.42 feet to the Point of Beginning of the
 parcel to be described; thence due South 558.05 feet to the
 centerline of (highway) M-36; thence N 63° 07' 00" W along
 said centerline 184.99 feet; thence N 00° 55' 40" W 481.15 feet
 to the North line (as monumented) of said Section; thence
 S 87° 47' 05" E along said line 172.91 feet to the Point of
 Beginning, containing 2.01 acres more or less, and subject to the
 rights of the public over existing (highway) M-36.

Witnesses:

N 1/4 Cor. Sec. 1 Stockbridge Twp.
 Ed. Iron

N5°E 7.2' Nail W/S 36" Ash
 South 53.83' Nail E/S 10" Tree
 N40°W 25.68' Nail E/S 38" Tree

NW Cor. Sec. 1 Stockbridge Twp.
 Ed. 1/2" Iron

N15°E Nail W/S 12" Tree 79.54'
 N15°W Nail E/S 15" Tree 90.63'
 East Nail S/S T.P. 25.81'
 N70°W Nail S/S 28" Tree 55.84'
 S20°W Nail SE/S 15" Evergreen 89.89'

I HEREBY CERTIFY THAT I HAVE SURVEYED THE ABOVE DESCRIBED
 PROPERTY AND THAT SAID SURVEY FULLY COMPLIES WITH THE
 REQUIREMENTS OF PUBLIC ACT NUMBER 132-1970.

Gary R. Bon
 REGISTERED LAND SURVEYOR
 NO. 17022

CLIENT Shropshire
 CLOSURE ERROR 1/
 DESCRIPTION part of the
 NW frl. 1/4

SECTION 1 T1N-R2E
 TOWNSHIP Stockbridge

LEGEND
 O = IRON SET
 * = IRON FOUND
 □ = HUB OR LATHE SET
 ⊙ = MONUMENT FOUND
 # = FENCE
 (R) = RECORDED
 (M) = MEASURED

BOSS ENGINEERING COMPANY

CIVIL ENGINEERS - LAND SURVEYORS

3121 E. GRAND RIVER, HOWELL, MICHIGAN
 (517) 546-4836 48843

BOX 28 A, PORT AIR PLAZA, CHARLEVOIX, MICHIGAN
 (616) 547-2972 49720

SCALE:

1"=100'

SHEET 2 OF 2

JOB NO.

79235-A

DR. BY:

RB

DATE:

Nov. 23, 1979

CHKD BY:

SRM



RECORDED

CERTIFICATE OF SURVEY


Jul 27 4 42 PM '81

REGISTER OF DEEDS

Ruth A. Johnson

INGHAM COUNTY, MICH


RECORDING SPACE

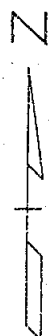


CENTER OF SECTION, SEC. 1, T1N-R2E
 Stockbridge Township, Ingham County, Michigan
 Found 1/2" Pipe
 S 42° W N. NW/S 40" Maple 39.29'
 N 22° W N. W/S 14" Hickory 23.79'
 N 32° E N. W/S 10" Hickory 56.17'
 S 74° E N. N/S 26" Tree 63.07'
 Recorded Liber 5, Page 2

CENTER, SEC. 1
 T1N-R2E
 STOCKBRIDGE TWP
 INGHAM COUNTY, MI.

EAST 1/4 COR.
 SEC. 1
 T1N-R2E

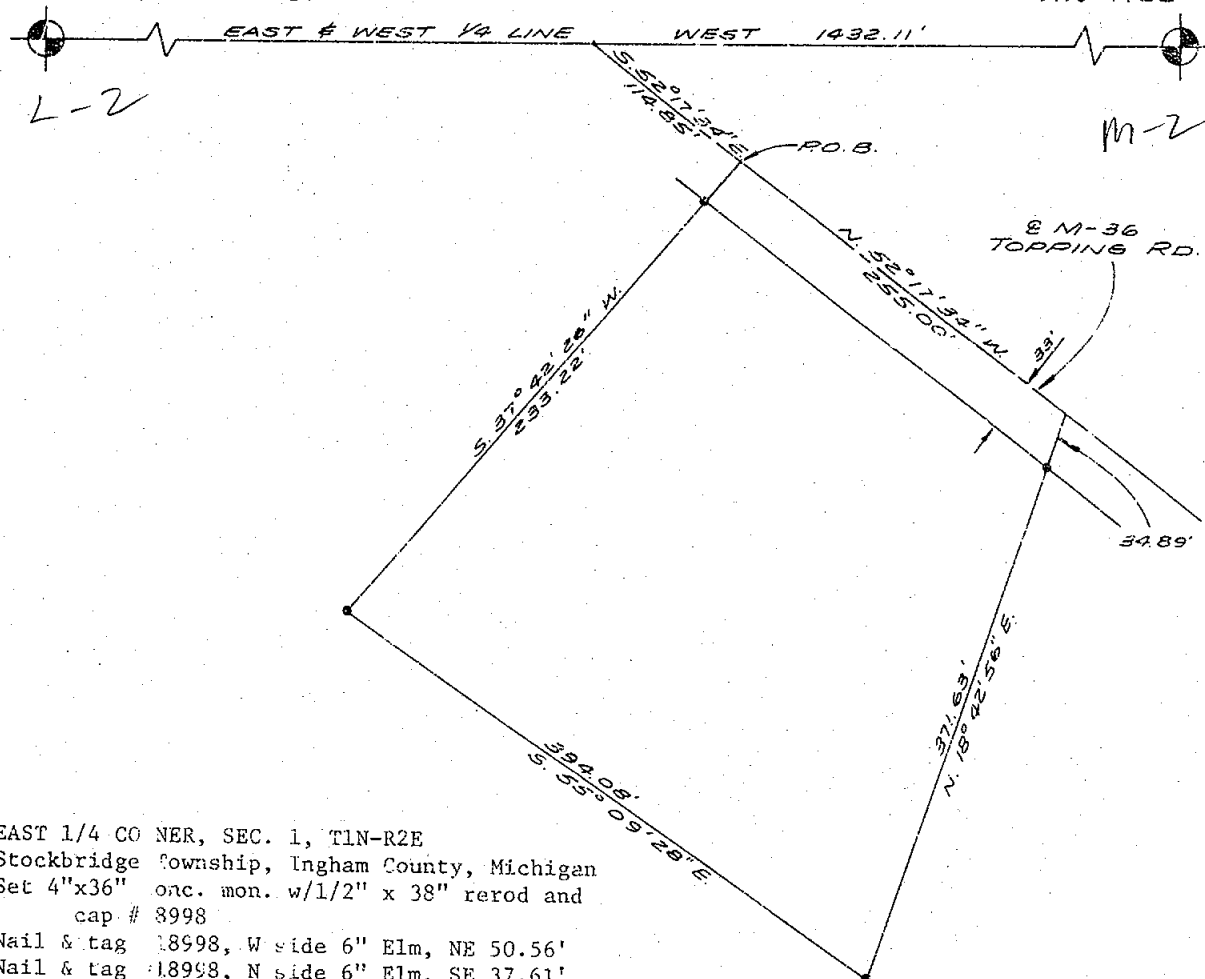

EAST 1/4 CORNER, SEC. 1, T1N-R2E
 Stockbridge Township, Ingham County, Michigan
 Set 4"x36" onc. mon. w/1/2" x 38" rerod and
 cap # 8998
 Nail & tag #18998, W side 6" Elm, NE 50.56'
 Nail & tag #18998, N side 6" Elm, SE 37.61'
 Nail & tag #18998, S side 12" Locust, W 23.06'
 Nail & tag #18998, E side 20" Oak, WNW 61.63'
 Recorded Liber 6, Page 149

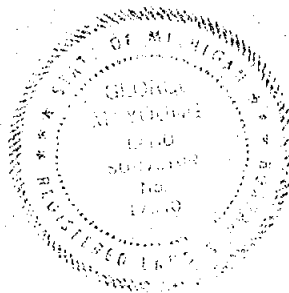

2446

LEGEND

ALL DIMENSIONS ARE IN FEET AND DECIMALS THEREOF
 SECTION LINE
 DESCRIBED BOUNDARY
 IRON SET & CAPPED
 IRON FOUND
 EX. FENCE LINE



WOLVERINE ENGINEERING COMPANY
 ENGINEERS-SURVEYORS
 MASON, MICHIGAN

SURVEY FOR	PAUL HIGGINS
FIELD SURVEY	JRI
DRAWN BY	SLA
SCALE	1" = 100'
DATE	MAY 4, 1981

CERTIFICATE OF SURVEY


NOTE - IRONS SET 33' OFF NORTH AND EAST SECTION LINES.

MAR 31 8 11 AM '87

REGISTER OF DEEDS

INGHAM COUNTY, MICH.

RECORDING SPACE

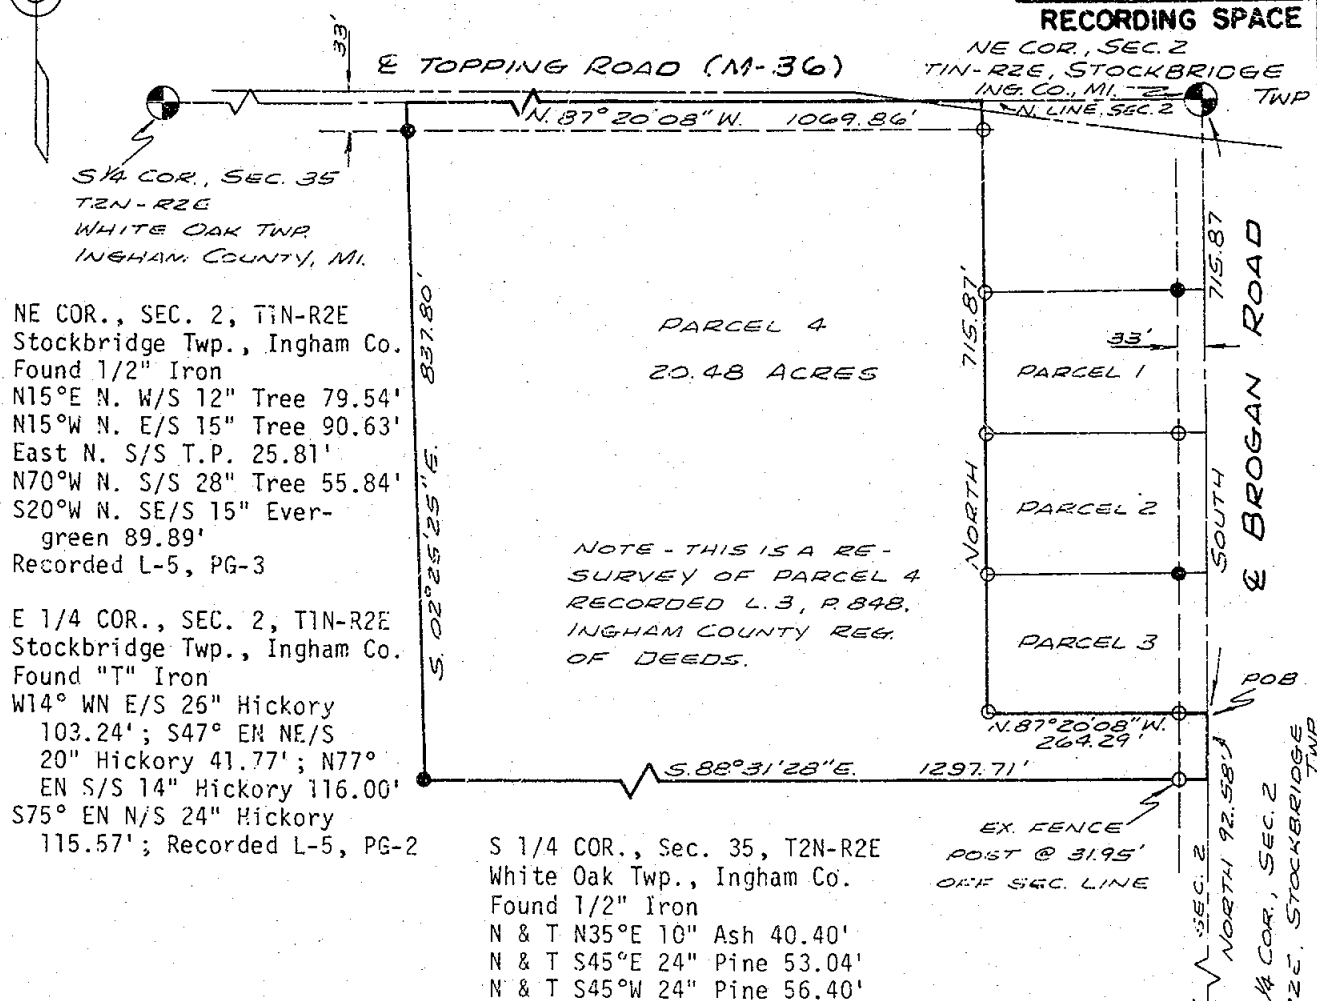

DESCRIPTION PARCEL 4

Beg. at a point in the East line of Sec. 2, T1N-R2E, Stockbridge Township, Ingham County, Michigan 715.87 ft. South of the NE Corner of said Section 2; thence N 87° 20' 08" W 264.29 ft.; North 715.87 ft. to the North line of said Sec. 2; N 87° 20' 08" W 1,069.86 ft. along said North line; S 02° 25' 25" E 837.80 ft.; S 88° 31' 28" E 1,297.71 ft. to the East line of said Sec. 2; North 92.58 ft. along said East line to the p.o.b. Containing 20.48 acres of land more or less and subject to all easements and restrictions of record.

Bearings are referenced to the East line of Section 2, which is assumed to bear due North and South.

I certify that I have surveyed the property described hereon and that the ratio of error of closure on the unadjusted field measurements is 1/5000, and that all of the requirements of P.A. 132 of 1970 have been complied with.

WOLVERINE ENGINEERS & SURVEYORS, INC.

George M. Young
George M. Young, L.S. #17640

LEGEND

ALL DIMENSIONS ARE IN FEET AND DECIMALS THEREOF
SECTION LINE
DESCRIBED BOUNDARY
IRON SET & CAPPED
IRON FOUND
EX. FENCE LINE

3139

WOLVERINE ENGINEERS & SURVEYORS, INC.
ENGINEERS-SURVEYORS
MASON, MICHIGAN

SURVEY FOR LOWE LAKE COMMUNITY FARM

FIELD SURVEY

SA

SCALE 1" = 200'

DRAWN BY

SA

DATE 2/12/87

CERTIFICATE OF SURVEY

SEP 5 1982 AM 11:10
RECORDS & DEEDS
TOWNSHIP & RANGE

RECORDING SPACE

CENTER SECTION 1, T1N-R2E
Stockbridge Township, Ingham Co., MI
Fnd. 1/2" Pipe
S 42° W N. NW/S 40° Maple 39.29'
N 22° W N. W/S 14" Hickory 23.79'
N 32° E N. W/S 10" Hickory 56.17'
S 74° E N. N/S 26" Tree 63.07'
Recorded L-5, PG-2


C 1/4 COR. SEC. 1,
STOCKBRIDGE TWP.,
T1N-R2E, INGHAM CO.,

WEST 1/4 CORNER, SEC. 1, T1N-R2E
Stockbridge Township, Ingham Co.
Fnd. "T" iron
N 14° W N. E/S 26" Hickory 103.24'
S 47° E N. NE/S 20" Hickory 41.77'
N 77° E N. S/S 14" Hickory 116.00'
S 75° E N. N/S 24" Hickory 115.57'
Recorded L-5, PG-2

DESCRIPTION PARCEL "A"


Beg. at a point East 478.38 feet
along the E/W 1/4 line of Sec. 1,
from the West 1/4 Corner, T1N-
R2E, Stockbridge Township, Ingham
County, Michigan; thence N 00°
22' 00" E 211.00 feet; S 89°
55' 40" E 103.04 feet; S 00° 19'
00" W 210.87 feet; West 103.22
feet to said p.o.b. and con-
taining 0.5 acres of land
more or less and subject to
all easements and restrictions
of record.

All bearings are referenced to the
E/W 1/4 line of Section 1, Stock-
bridge Township, which is assumed
to bear due East and West.
I certify that I have surveyed the
property described hereon and that
the ratio of error of closure on the
unadjusted field measurements is
not greater than 1/5000, and that
all of the requirements of P.A.
132 of 1970 have been complied
with.

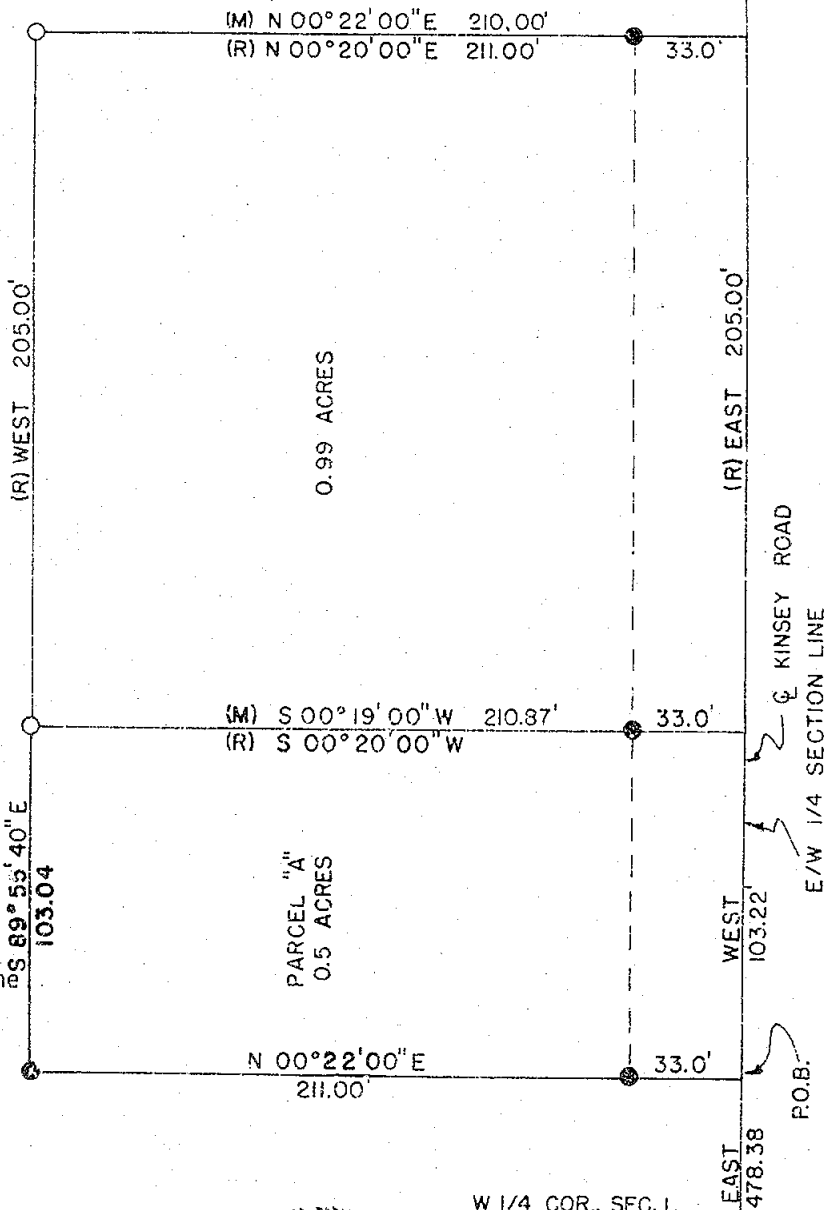

WOLVERINE ENGINEERS & SURVEYORS, INC.


George M. Young
George M. Young, L.S. #17640

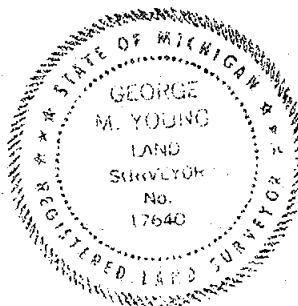

W 1/4 COR. SEC. 1,
STOCKBRIDGE TWP.
T1N-R2E,
INGHAM CO., MI

LEGEND

ALL DIMENSIONS ARE IN FEET AND DECIMALS THEREOF
SECTION LINE
DESCRIBED BOUNDARY
IRON SET & CAPPED
IRON FOUND
EX. FENCE LINE

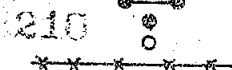

WOLVERINE ENGINEERS & SURVEYORS, INC.
ENGINEERS-SURVEYORS
MASON, MICHIGAN

SURVEY FOR	MARK & ARLO SMITH
FIELD SURVEY	TJY
DRAWN BY	TJY
SCALE	1" = 50'
DATE	7/27/87

CERTIFICATE OF SURVEY

NOTE - IRONS SET 33' OFF NORTH AND EAST SECTION LINES

RECORDING SPACE

N



1/4 COR. SEC 35
T2N-R2E
WHITE OAK TWP
INGHAM CO., MI

S 1/4 COR., SEC. 35
T2N-R2E, White Oak Twp.
Ingham Co., MI
Fnd. 1/2" Iron
N&T N35°E 10" Ash 40.40'
N&T S45°E 24" Pine 53.04'
N&T S45°W 24" Pine 56.40'

NE COR., SEC. 35 T2N-R2E
Stockbridge Township,
Ingham Co., MI
Fnd. 1/2" Iron
N15°E N. W/S 12" Tree 79.54'
N15°W W. E/S 15" Tree 90.63'
East N. S/S T.P. 25.81'
N70°W N. S/S 28" Tree 55.84'
S20°W N. SE/S 15" Ever-
green 89.89'
Recorded L-5, PG-3

PARCEL
4A
10.08 ACRES

PARCEL 4B
10.40 ACRES

PARCEL 1

PARCEL 2

PARCEL 3

DESCRIPTION PARCEL 4A

Beginning at a point in the North line of Section 2, T1N-R2E, Stockbridge Township, Ingham County, Michigan, N 87° 20' 08" W 264.29 feet from the NE Corner of said Section 2; thence N 87° 20' 08" W 1,069.86 feet along said North section line; S 02° 25' 25" E 561.45 feet; S 89° 00' 00" E 511.10 feet; North 257.00 feet; S 89° 00' 00" E 534.00 feet; North 272.87 feet to the p.o.b. and containing 10.08 acres of land more or less and subject to all easements and restrictions of record.


DESCRIPTION PARCEL 4B

Beginning at a point in the East line of Section 2, T1N-R2E, Stockbridge Township, Ingham County, Michigan, 715.87 feet South of the NE Corner of said Section 2; thence N 87° 20' 08" W 264.29 feet; North 443.00 feet; N 89° 00' 00" W 534.00 feet; South 257.00 feet; N 89° 00' 00" W 511.10 feet; S 02° 25' 25" E 276.35 feet; S 88° 31' 28" E 1,297.71 feet to the East line of said Section 2; North 92.58 feet along said East line to the p.o.b. and containing 10.40 acres of land more or less and subject to all easements and restrictions of record.

Bearings are referenced to the East line of Section 2, which is assumed to bear due North and South.

I certify that I have surveyed the property described herein and that the ratio of error of closure on the unadjusted field measurements is not greater than 1/5000, and that all of the requirements of P.A. 332 of 1970 have been complied with.

WOLVERINE ENGINEERS & SURVEYORS, INC.
George M. Young, L.S. #17640

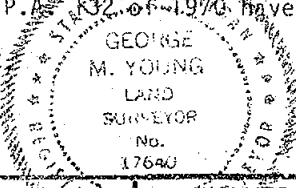

LEGEND

ALL DIMENSIONS ARE IN FEET AND DECIMALS THEREOF
SECTION LINE
DESCRIBED BOUNDARY
IRON SET & CAPPED
IRON FOUND
EX. FENCE LINE

WOLVERINE ENGINEERS & SURVEYORS, INC.
ENGINEERS-SURVEYORS
MASON, MICHIGAN

SURVEY FOR BILL ALLEN
FIELD SURVEY L.S.
DRAWN BY L.S.
SCALE 1"=200'
DATE 9-26-87

CERTIFICATE OF SURVEY

May 9 12 49 PM '88


REGISTER OF DEEDS

INGHAM COUNTY, MICH

NOTES:

1. IRONS SET 33' NORTH AND EAST OF SECTION LINES
2. THIS IS A RESURVEY OF PARCEL 4 RECORDED L-3, P. 848, INGHAM COUNTY REG. OF DEEDS.

RECORDING SPACE

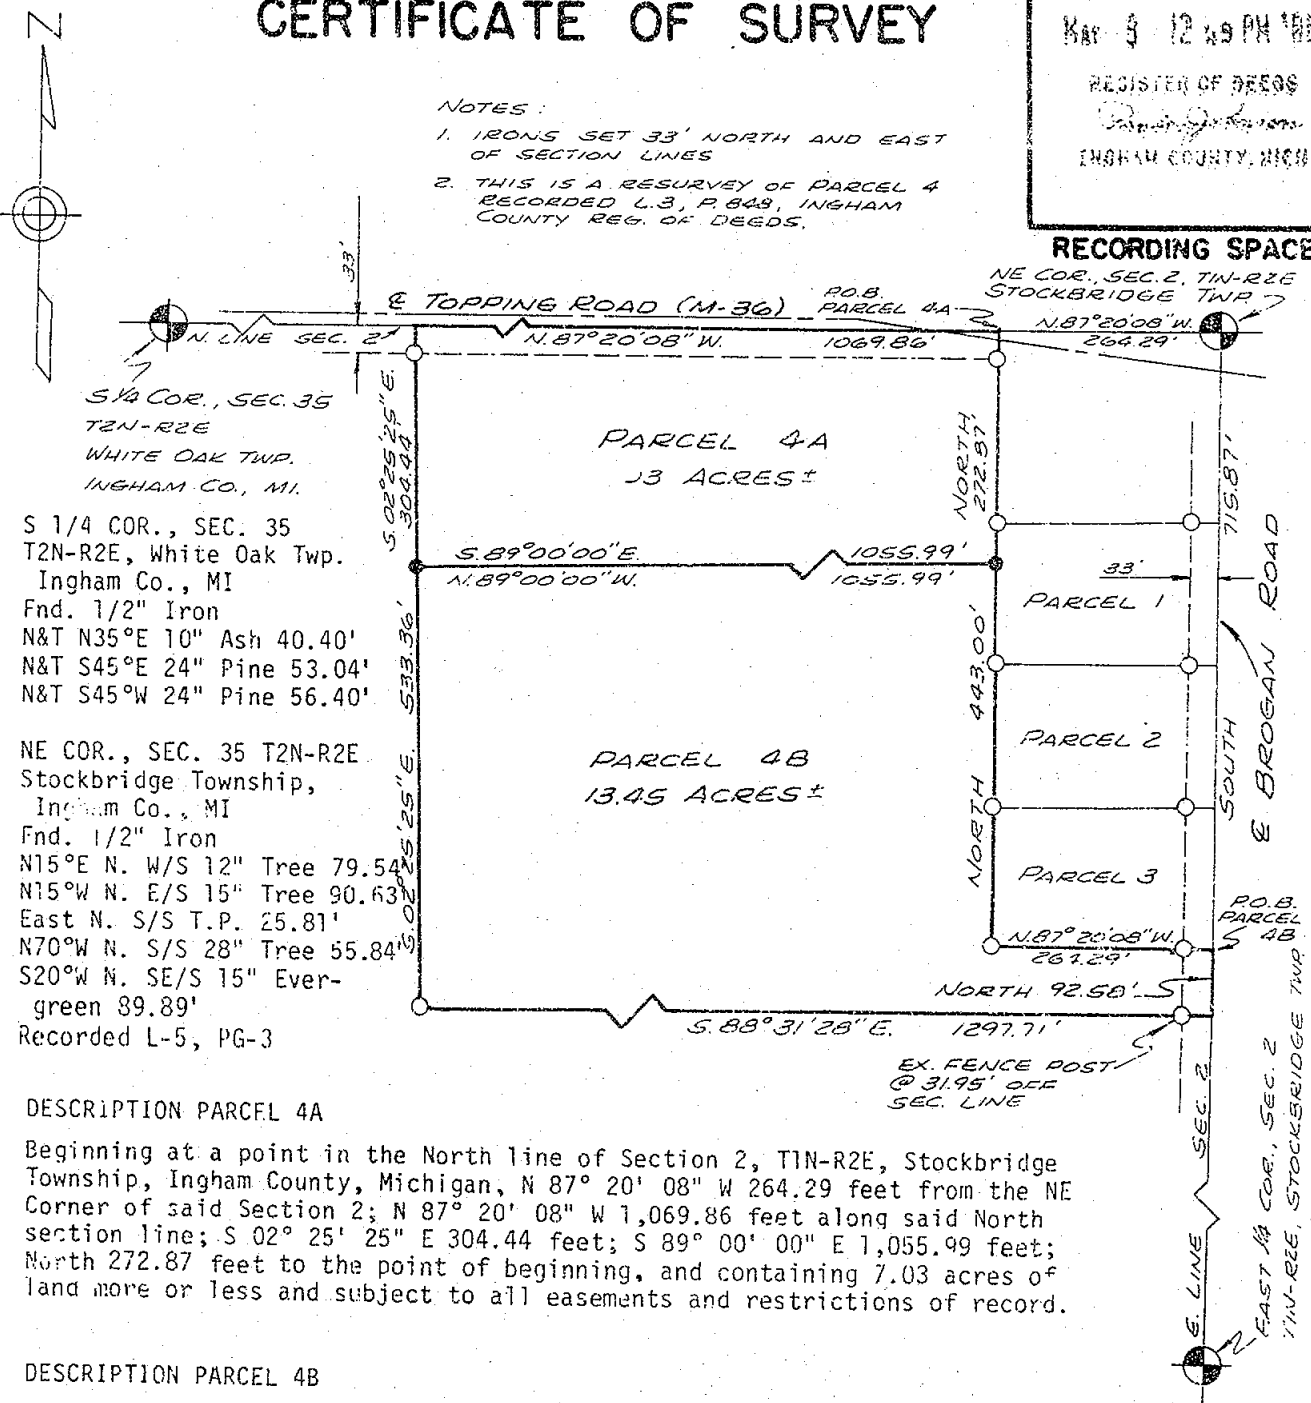

LEGEND

ALL DIMENSIONS ARE IN FEET AND DECIMALS THEREOF
SECTION LINE
DESCRIBED BOUNDARY
IRON SET & CAPPED
IRON FOUND
EX. FENCE LINE

WOLVERINE ENGINEERS & SURVEYORS, INC.
ENGINEERS-SURVEYORS
MASON, MICHIGAN

SURVEY FOR BILL ALLEN
FIELD SURVEY L.S.
DRAWN BY L.S.
SCALE 1"=200'
DATE 2-25-88


RECORDED

MAR 16 3 39 PM '92

RECEIVED OF NEEDS

NW COR.
SEC. 1
T1N-R2E

N 1/4 COR.
SEC. 1
T1N-R2E

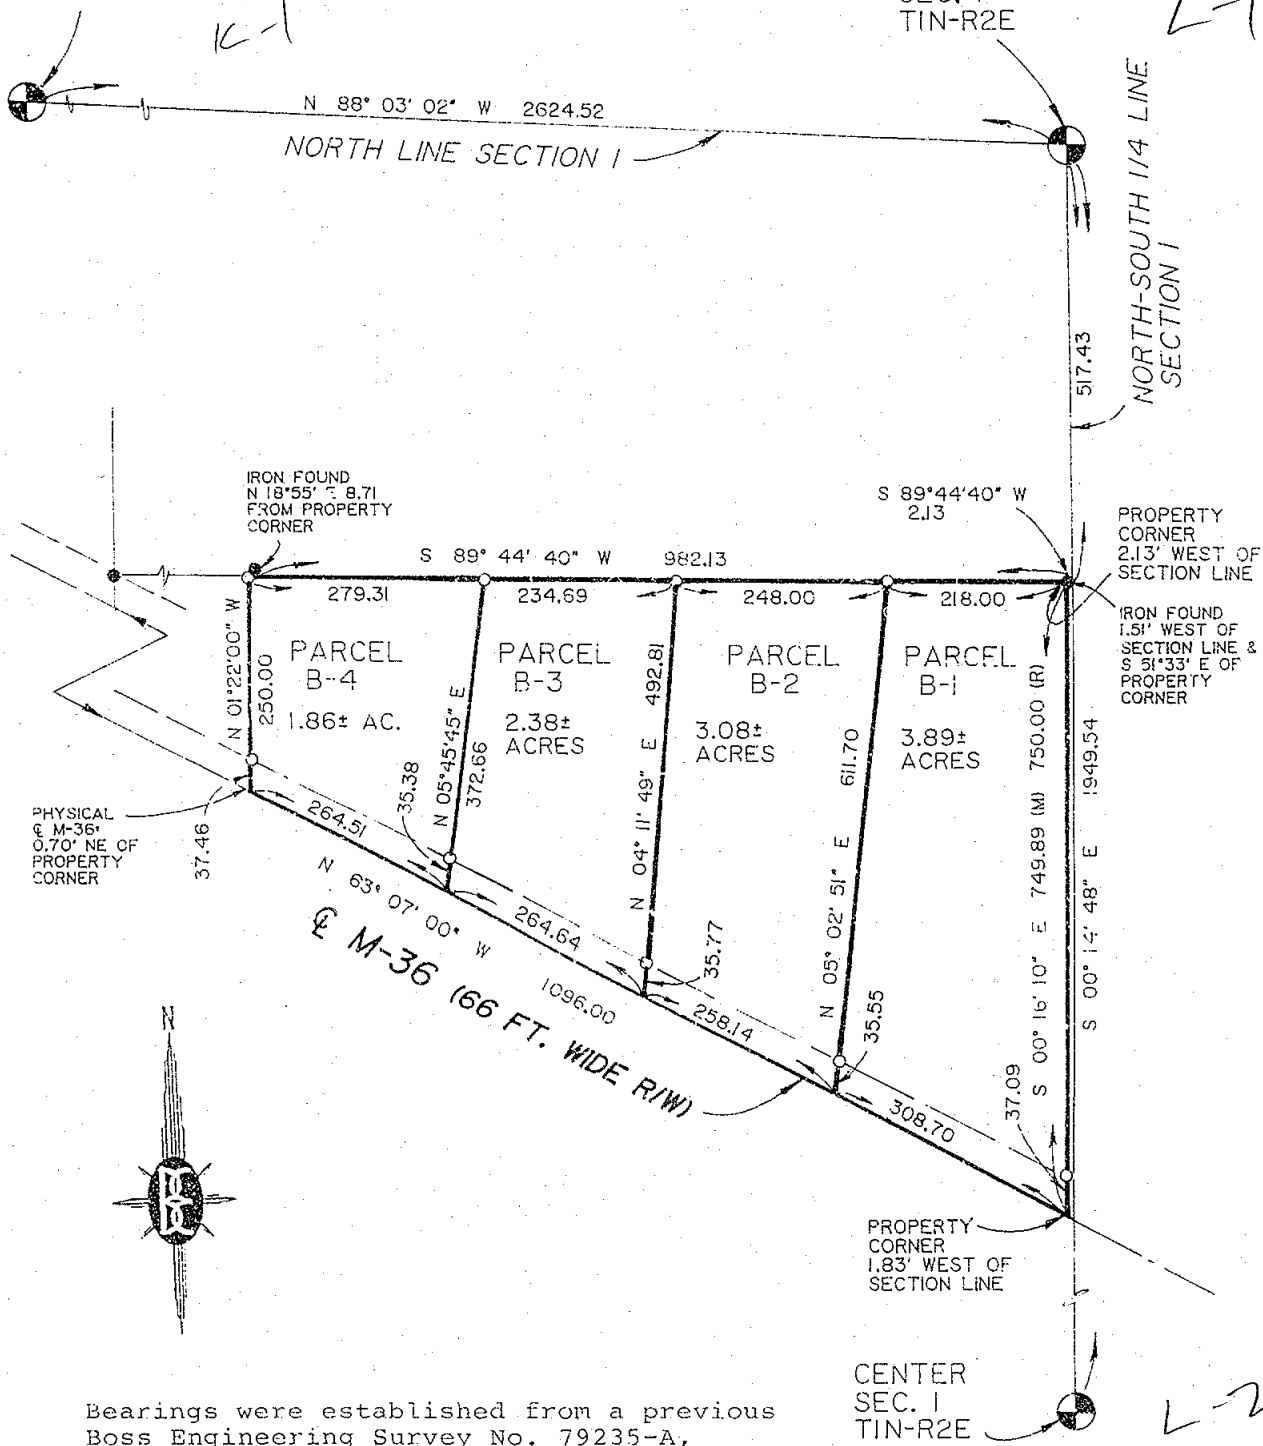

Bearings were established from a previous
Boss Engineering Survey No. 79235-A,
Liber 4. Pages 335-336, LCR.

CENTER
SEC. 1
T1N-R2E

I HEREBY CERTIFY THAT I HAVE SURVEYED THE ABOVE DESCRIBED PROPERTY AND THAT THE RATIO
OF CLOSURE ON THE UNADJUSTED FIELD OBSERVATIONS OF SUCH SURVEY WAS 1/10,000 AND
THAT SAID SURVEY FULLY COMPLIES WITH THE REQUIREMENTS OF PUBLIC ACT NUMBER 132-10.

DESCRIPTION:
PART OF THE NW FRL 1/4
OF SECTION 1, T1N-R2E,
STOCKBRIDGE TOWNSHIP,
INGHAM COUNTY,
MICHIGAN.



BOSS ENGINEERING
ENGINEERS & SURVEYORS

MAIN OFFICE:
3121 E. GRAND RIVER
HOWELL, MICHIGAN 48843

HOWELL (517)546-4836
BRIGHTON (313)229-4773
CHARLEVOIX (816)547-2872

CLIENT:

GAUSS

JOB NO. 91465

SHEET 1 OF 3

0 50 100 150 200 300

SCALE: 1 INCH = 200 FEET

DATE 11-15-91 12-10-91 KPB

FB CREW

DR. KPB CHKD.

LEGEND

- = IRON SET
- = IRON FOUND
- ⊙ = MONUMENT FOUND
- * = FENCE
- (R) = RECORDED
- (M) = MEASURED

PARCEL NO. B-1:

Part of the Northwest fractional 1/4 of Section 1, T1N-R2E, Stockbridge Township, Ingham County, Michigan, more particularly described as follows: Commencing at the North 1/4 Corner of said Section 1; thence along the North-South 1/4 line of said Section 1, S 00°14'48" E, 517.43 feet; thence S 89°44'40" W, 2.13 feet to the POINT OF BEGINNING of the Parcel to be described; thence S 00°16'10" E, 749.89 feet; thence along the centerline of M-36, N 63°07'00" W, 308.70 feet; thence N 05°02'51" E, 611.70 feet; thence N 89°44'40" E, 218.00 feet to the POINT OF BEGINNING; Containing 3.89 acres, more or less, and subject to the rights of the public over the existing Highway M-36. Also subject to any other easements or restrictions of record.

PARCEL NO. B-2

Part of the Northwest fractional 1/4 of Section 1, T1N-R2E, Stockbridge Township, Ingham County, Michigan, more particularly described as follows: Commencing at the North 1/4 Corner of said Section 1; thence along the North-South 1/4 line of said Section 1, S 00°14'48" E, 517.43 feet; thence S 89°44'40" W, 220.13 feet to the POINT OF BEGINNING of the Parcel to be described; thence S 05°02'59" W, 611.70 feet; thence along the centerline of M-36, N 63°07'00" W, 258.14 feet; thence N 04°11'49" E, 492.81 feet; thence N 89°44'40" E, 248.00 feet to the POINT OF BEGINNING; Containing 3.08 acres, more or less, and subject to the rights of the public over the existing Highway M-36. Also subject to any other easements or restrictions of record.

PARCEL NO. B-3:

Part of the Northwest fractional 1/4 of Section 1, T1N-R2E, Stockbridge Township, Ingham County, Michigan, more particularly described as follows: Commencing at the North 1/4 Corner of said Section 1; thence along the North-South 1/4 line of said Section 1, S 00°14'48" E, 517.43 feet; thence S 89°44'40" W, 468.13 feet to the POINT OF BEGINNING of the Parcel to be described; thence S 04°11'49" W, 492.81 feet; thence along the centerline of M-36, N 63°07'00" W, 264.64 feet; thence N 05°45'45" E, 372.66 feet; thence N 89°44'40" E, 234.69 feet to the POINT OF BEGINNING; Containing 2.38 acres, more or less, and subject to the rights of the public over the existing Highway M-36. Also subject to any other easements or restrictions of record.

PARCEL NO. B-4:

Part of the Northwest fractional 1/4 of Section 1, T1N-R2E, Stockbridge Township, Ingham County, Michigan, more particularly described as follows: Commencing at the North 1/4 Corner of said Section 1; thence North-South 1/4 line of said Section 1, S 00°14'48" E, 517.43 feet; thence S 89°44'40" W, 702.82 feet to the POINT OF BEGINNING of the Parcel to be described; thence S 05°45'45" W, 372.66 feet; thence along the centerline of M-36, N 63°07'00" W, 264.51 feet; thence N 01°22'00" W, 250.00 feet; thence N 89°44'40" E, 279.31 feet to the POINT OF BEGINNING; Containing 1.86 acres, more or less, and subject to the rights of the public over the existing Highway M-36. Also subject to any other easements or restrictions of record.

References:

- 1) Survey by Boss Engineering Company, Job #79235-A, as recorded in Liber 4, Pages 335-336, Livingston County Records.
- 2) Mortgage Report by Bryan Land Surveyors, Job #88-M-23182.

Witnesses

N 1/4 Cor, Sec. 1, Stockbridge Twp.

Fd. Iron

N5°E 7.2' Nail W/S 36" Ash
South 53.83' Nail E/S 10" Tree
N40°W 25.68' Nail E/S 38" Tree

NW Cor., Sec. 1, Stockbridge Twp.

Fd. 1/2" Iron

N15°E 70.54' Nail W/S 12" Tree
N15°W 90.63' Nail E/S 15" Tree
East 25.81' Nail S/S T.P.
N70°W 55.84' Nail S/S 28" Tree
S20°W 89.89' Nail SE/S 15"

Evergreen


JOB # 91465

SHEET 2 of 2 KRS



BOSS ENGINEERING
ENGINEERS & SURVEYORS


MAIN OFFICE:
3121 E. GRAND RIVER
HOWELL, MICHIGAN 48843
HOWELL 517-341-0000
BRIGHTON 517-329-4773
CHARLEVOIX 517-547-0972

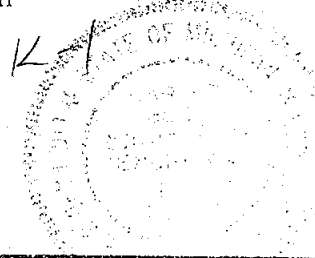

Sanford Bon

OCT 1 8 23 AM '92

REC. 1045

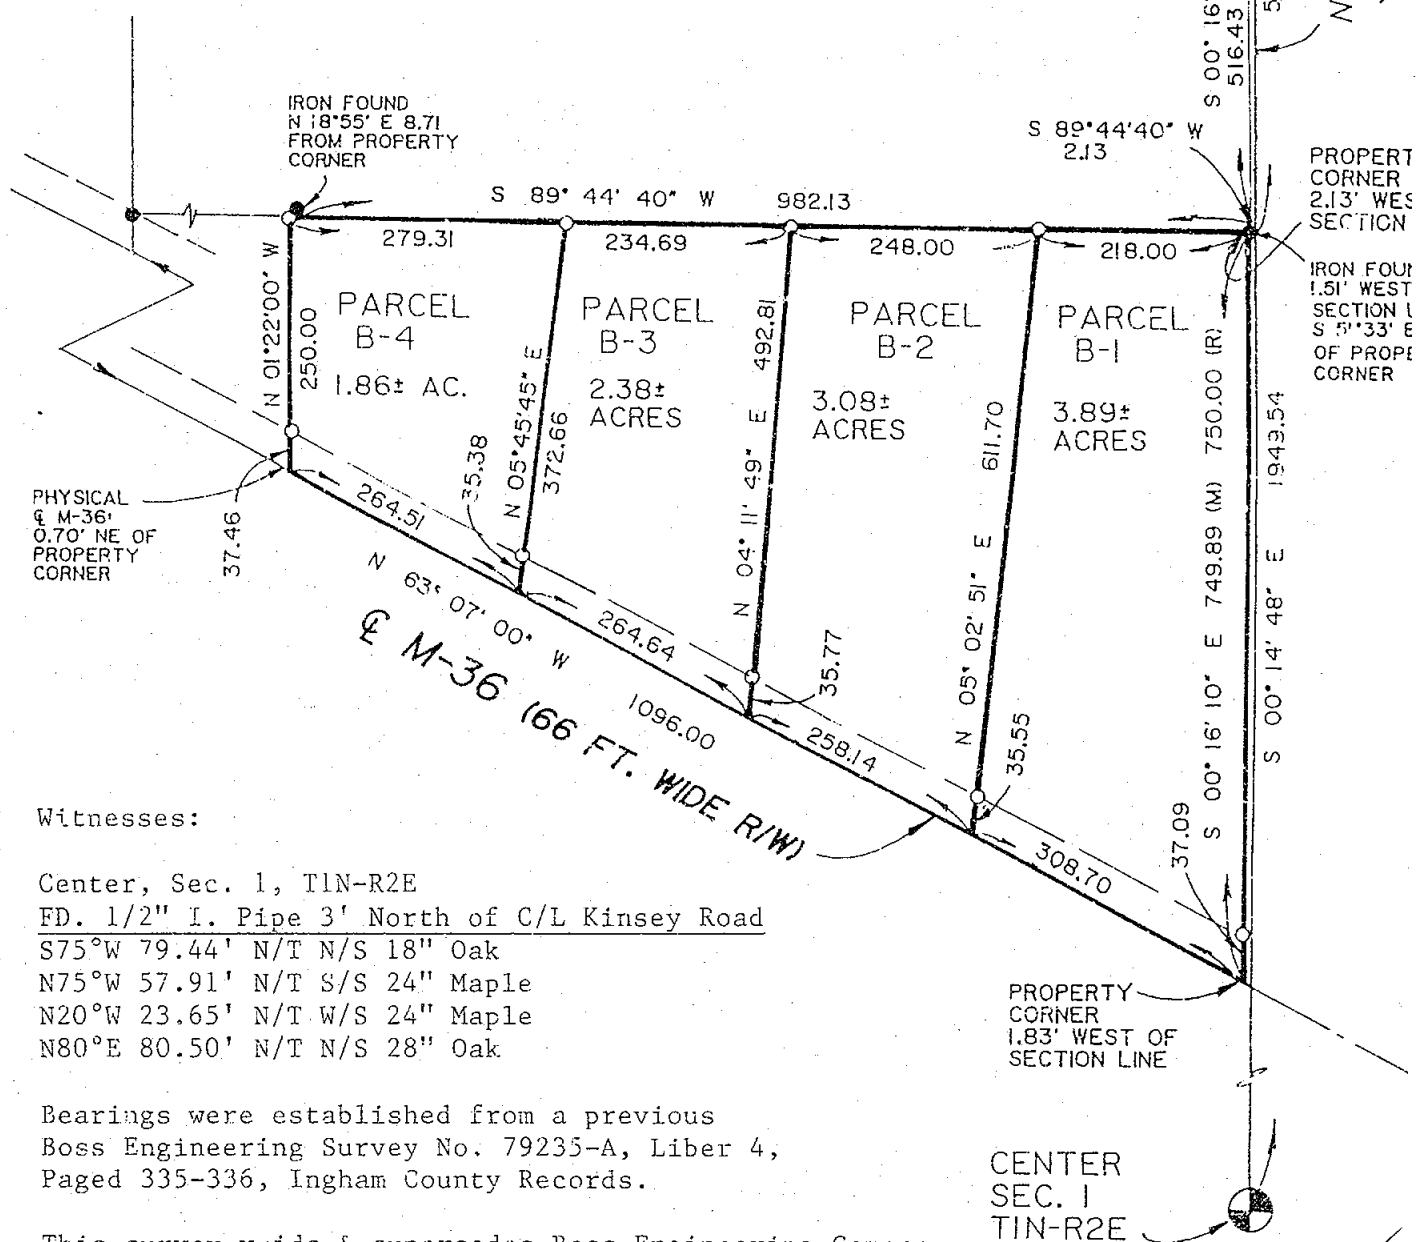NW COR.
SEC. 1
TIN-R2EN 1/4 COR.
SEC. 1
TIN-R2EN 88° 03' 02" W 2624.52
NORTH LINE SECTION 1Location of N 1/4 Cor
Section 1 in Boss
Survey 79235-B, as
recorded in Liber 4,
Page 335, Ingham Co.
Records. Iron Gone.NORTH-SOUTH 1/4 LINE
SECTION 1

Witnesses:

Center, Sec. 1, TIN-R2E
FD. 1/2" I. Pipe 3' North of C/L Kinsey Road
S75°W 79.44' N/T N/S 18" Oak
N75°W 57.91' N/T S/S 24" Maple
N20°W 23.65' N/T W/S 24" Maple
N80°E 80.50' N/T N/S 28" Oak

Bearings were established from a previous
Boss Engineering Survey No. 79235-A, Liber 4,
Paged 335-336, Ingham County Records.

This survey voids & supersedes Boss Engineering Company
Survey No. 91465, recorded in Liber 6, Page 943-944,
Ingham County Records.

I HEREBY CERTIFY THAT I HAVE SURVEYED THE ABOVE DESCRIBED PROPERTY AND THAT THE RATIO
OF CLOSURE ON THE UNADJUSTED FIELD OBSERVATIONS OF SUCH SURVEY WAS 1/10,000 AND
THAT SAID SURVEY FULLY COMPLIES WITH THE REQUIREMENTS OF PUBLIC ACT NUMBER 132-10.

DESCRIPTION:

PART OF THE NW FRL. 1/4
OF SECTION 1, TIN-R2E,
STOCKBRIDGE TOWNSHIP,
INGHAM COUNTY,
MICHIGAN.

4227

**BOSS ENGINEERING**
ENGINEERS & SURVEYORS

MAIN OFFICE:

3121 E. GRAND RIVER
HOWELL, MICHIGAN 48843

HOWELL (517)548-4838
BRIGHTON (313)229-4773
CHARLEVOIX (616)547-2872

CLIENT:

GAUSS

JOB NO. 91465.-A

0 50 100 150 200 300

SCALE: 1 INCH = 200 FEET

DATE

09-02-92

FB

CREW

LEGEND

- = IRON SET
- = IRON FOUND
- ⊕ = MONUMENT FOUND
- = FENCE
- (R) = RECORDED

PARCEL NO. B-1:

Part of the Northwest fractional 1/4 of Section 1, T1N-R2E, Stockbridge Township, Ingham County, Michigan, more particularly described as follows: Commencing at the North 1/4 Corner of said Section 1; thence along the North-South 1/4 line of said Section 1, S 00°14'48" E, 517.43 feet; thence S 89°44'40" W, 2.13 feet to the POINT OF BEGINNING of the Parcel to be described; thence S 00°16'10" E, 749.89 feet; thence along the centerline of M-36, N 63°07'00" W, 308.70 feet; thence N 05°02'51" E, 611.70 feet; thence N 89°44'40" E, 218.00 feet to the POINT OF BEGINNING; Containing 3.89 acres, more or less, and subject to the rights of the public over the existing Highway M-36. Also subject to any other easements or restrictions of record.

PARCEL NO. B-2

Part of the Northwest fractional 1/4 of Section 1, T1N-R2E, Stockbridge Township, Ingham County, Michigan, more particularly described as follows: Commencing at the North 1/4 Corner of said Section 1; thence along the North-South 1/4 line of said Section 1, S 00°14'48" E, 517.43 feet; thence S 89°44'40" W, 220.13 feet to the POINT OF BEGINNING of the Parcel to be described; thence S 05°02'59" W, 611.70 feet; thence along the centerline of M-36, N 63°07'00" W, 258.14 feet; thence N 04°11'49" E, 492.81 feet; thence N 89°44'40" E, 248.00 feet to the POINT OF BEGINNING; Containing 3.08 acres, more or less, and subject to the rights of the public over the existing Highway M-36. Also subject to any other easements or restrictions of record.

PARCEL NO. B-3:

Part of the Northwest fractional 1/4 of Section 1, T1N-R2E, Stockbridge Township, Ingham County, Michigan, more particularly described as follows: Commencing at the North 1/4 Corner of said Section 1; thence along the North-South 1/4 line of said Section 1, S 00°14'48" E, 517.43 feet; thence S 89°44'40" W, 468.13 feet to the POINT OF BEGINNING of the Parcel to be described; thence S 04°11'49" W, 492.81 feet; thence along the centerline of M-36, N 63°07'00" W, 264.64 feet; thence N 05°45'45" E, 372.66 feet; thence N 89°44'40" E, 234.69 feet to the POINT OF BEGINNING; Containing 2.38 acres, more or less, and subject to the rights of the public over the existing Highway M-36. Also subject to any other easements or restrictions of record.

PARCEL NO. B-4:

Part of the Northwest fractional 1/4 of Section 1, T1N-R2E, Stockbridge Township, Ingham County, Michigan, more particularly described as follows: Commencing at the North 1/4 Corner of said Section 1; thence North-South 1/4 line of said Section 1, S 00°14'48" E, 517.43 feet; thence S 89°44'40" W, 702.82 feet to the POINT OF BEGINNING of the Parcel to be described; thence S 05°45'45" W, 372.66 feet; thence along the centerline of M-36, N 63°07'00" W, 264.51 feet; thence N 01°22'00" W, 250.00 feet; thence N 89°44'40" E, 279.31 feet to the POINT OF BEGINNING; Containing 1.86 acres, more or less, and subject to the rights of the public over the existing Highway M-36. Also subject to any other easements or restrictions of record.

References:

- 1) Survey by Boss Engineering Company, Job #79235-A, as recorded in Liber 4, Pages 335-336, Livingston County Records.
- 2) Mortgage Report by Bryan Land Surveyors, Job #88-M-23182.

Witnesses


N 1/4 Cor, Sec. 1, Stockbridge Twp.
 Fd. Iron Rod & Cap #18989
 N5°E 5.66' N/T SE/S 26" Ash
 East 23.04' N/T S/S 6' Cherry
 S20°E 13.75' N/T SW/S 12" Twin
 Cherry
 S20°W 4.05' N/T E/S 8" Cherry

NW Cor., Sec. 1, Stockbridge Twp.
 Fd. 1/2" Iron
 N15°E 70.54' Nail W/S 12" Tree
 N15°W 90.63' Nail E/S 15" Tree
 East 25.81' Nail S/S T.P.
 N70°W 55.84' Nail S/S 28" Tree
 S20°W 89.89' Nail SE/S 15"
 Evergreen

1227

JOB # 91465-A

SHEET 2 of 2

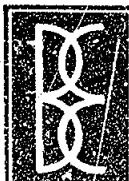

BOSS ENGINEERING
 ENGINEERS & SURVEYORS

MAIN OFFICE:
 3121 E. GRAND RIVER
 HOWELL, MICHIGAN 48843
 HOWELL (517) 546-4836
 BRIGHTON (313) 229-4773
 CHARLEVOIX (616) 547-2872

Ray L. Boss

CERTIFICATE OF SURVEY


NE CORNER, SECTION 2, T1N, R2E,
STOCKBRIDGE TWP, INGHAM CO., MICH.
FOUND 1/2" IRON MONUMENT W/ CAP #18998
WITNESSED BY:
N & T #28414 S SIDE 18" BOX ELDER, EAST, 19.66'
N & T #18998 S SIDE 42" MAPLE, N 85° W, 55.65'
N & T #29238 S.W. SIDE 32" OAK, N 26° W, 90.19'
N & T #28414 W SIDE UTILITY POLE, S 25° E, 106.50'

JUL 1 12 49 PM '92

202 333 1668


RECORDING SPACE

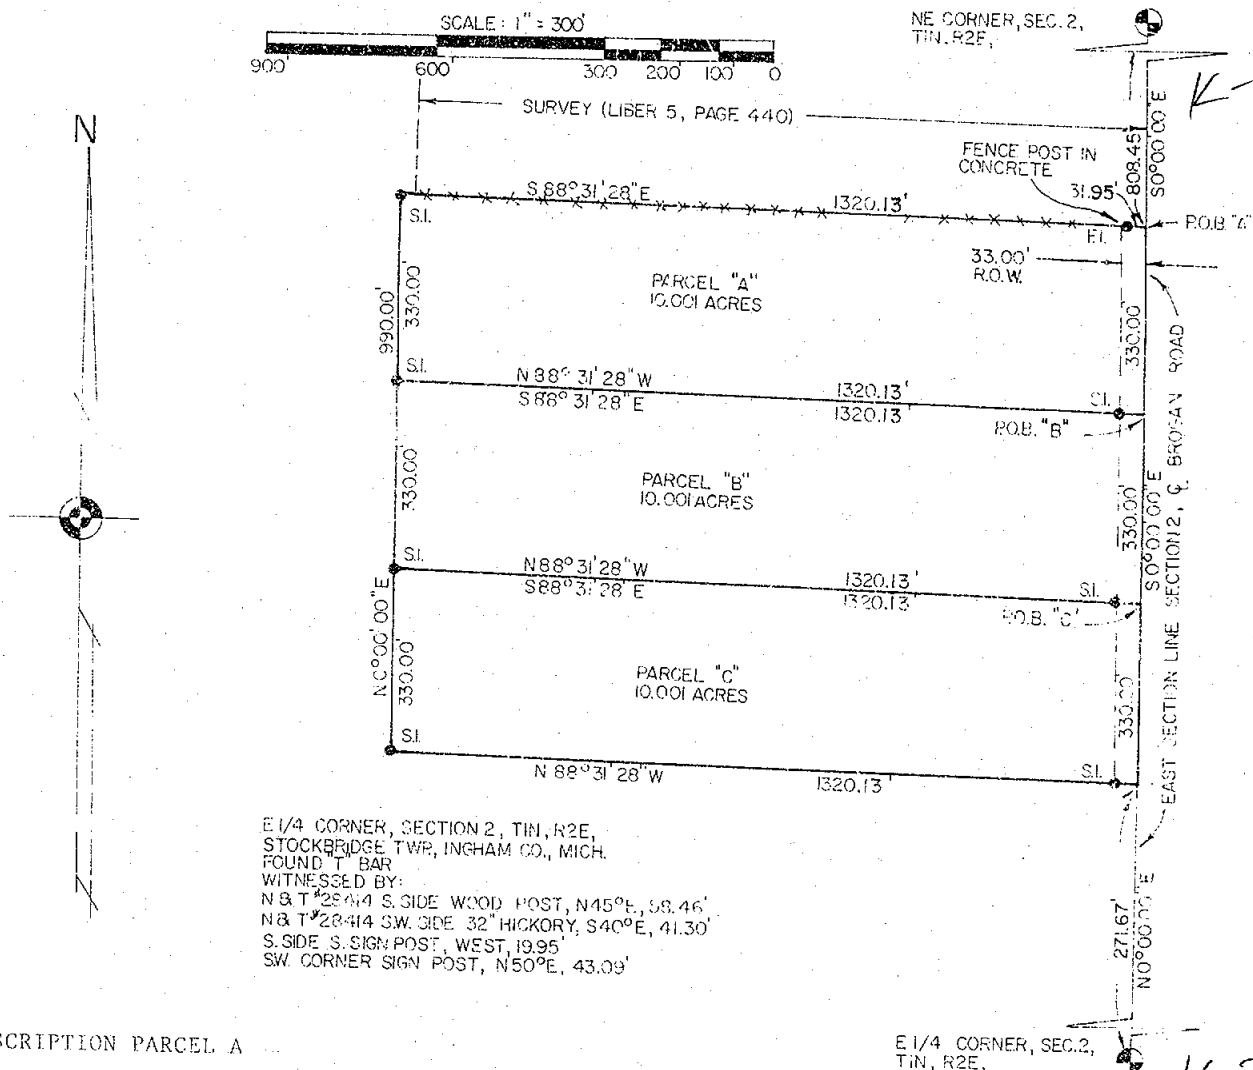

DESCRIPTION PARCEL A

A part of the Northeast 1/4, Section 2, T1N, R2E, Stockbridge Township, Ingham County, Michigan, described as beginning at a point on the East section line which is S 00° 00' 00" E 808.45 feet from the East 1/4 Corner of said Section 2; thence S 00° 00' 00" E 330.00 feet along the East section line; thence N 88° 31' 28" W 1,320.13 feet; thence N 00° 00' 00" E 330.00 feet parallel with the East section line; thence S 88° 31' 28" E 1,320.13 feet to the point of beginning, containing 10.00 acres of land more or less and subject to any easements and/or rights of way of record.

E 1/4 CORNER, SEC.2,
T1N, R2E,

LEGEND

ALL DIMENSIONS ARE IN FEET AND DECIMALS THEREOF
D= DEEDED F= FOUND IRON
P= PLATTED S= SET IRON
M= MEASURED
PROPERTY CORNER IRON
CONCRETE MONUMENT
FENCE LINE



WOLVERINE ENGINEERS & SURVEYORS, INC
312 NORTH ST. MASON, MICHIGAN 48854
PHONE (517) 676-9200

SURVEY FOR: WORD OF GOD

FIELD SURVEY: T. YOUNG

DRAWN BY: T. YOUNG


SCALE: 1" = 300'

DATE: 4/7/92

SHEET: 1 OF 2

JOB NO.: 920530

CERTIFICATE OF SURVEY

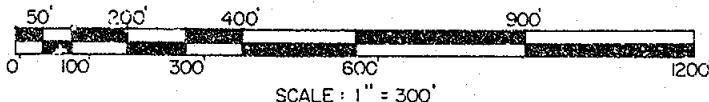


RECORDED

JUL 9 8 03 AM '93

REGISTER OF DEEDS
Paula Johnson
INGHAM COUNTY, MICH.

RECORDING SPACE

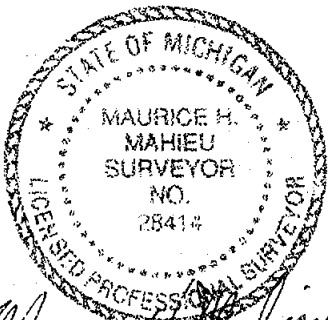N 1/4 CORNER
TIN, R2E,
STOCKBRIDGE TWP.S0°24'19"W
1949.66'CENTER OF SEC. 1,
TIN, R2E,
STOCKBRIDGE TWP.CENTER OF SECTION 1, TIN, R2E,
STOCKBRIDGE TWP., INGHAM CO.
FOUND 1/2" IRON PIPE
WITNESSED BY:N & T 29238 W. SIDE 36" MAPLE, N20°W, 23.70'
N & T 29238 S. SIDE 36" MAPLE, N75°W, 57.94'
N & T 29238 N. SIDE 28" WALNUT, S80°W, 79.45'
N & T 28414 S. SIDE 48" OAK, N80°E, 80.45'NORTH 1/4 CORNER, SECTION 1, TIN, R2E,
STOCKBRIDGE TWP., INGHAM CO.
FOUND 1/2" IRON ROD W/ CAP 18989
WITNESSED BY:N & T 18989 S. SIDE 48" MAPLE, N60°E, 5.60'
N & T 18989 E. SIDE 10" CHERRY, S10°W, 4.12'
N & T 18989 W. SIDE 24" CHERRY, S30°E, 13.75'
N & T 29238 S. SIDE 10" CHERRY, EAST, 23.06'*Maurice H. Mahieu*NW CORNER,
SECTION 1,
TIN, R2E,(D)=425.00' (M) 455.06'
N0°00'00"E
2070.15'NW CORNER SECTION 1, TIN, R2E,
STOCKBRIDGE TWP., INGHAM CO.
FOUND CONCRETE MONUMENT W/ 1/2"
IRON AND CAP 18998
WITNESSED BY:
N & T 28414 S. SIDE 18" BOX ELDER, EAST, 19.66'
N & T 18998 S. SIDE 42" N85°W, 55.65'
N & T 29238 SW SIDE 32" OAK, N25°W, 90.19'
N & T 28414 W. SIDE UTILITY POLE, S25°E, 106.50'

REV. 4-22-93

LEGEND

ALL DIMENSIONS ARE IN FEET AND DECIMALS THEREOF
O= DEEDED
P= PLATTED
M= MEASURED
PROPERTY CORNER IRON
CONCRETE MONUMENT
FENCE LINEFI= FOUND IRON
SI= SET IRONWOLVERINE SURVEYORS, INC.
312 NORTH ST. MASON, MICHIGAN 48854
PHONE (517) 676-9200

SURVEY FOR: GRACE PROCTOR

FIELD SURVEY: T. YOUNG

DATE: 2/10/93

DRAWN BY: T. YOUNG

SHEET: 1 OF 2

SCALE: 1" = 300'

JOB NO.: 930507


CERTIFICATE OF SURVEY

NW COR. SEC. 1
T1N, R2E

FEB 15 9 29 AM '94

REGISTER OF DEEDS
Ingham County, Mich.

RECORDING SPACE

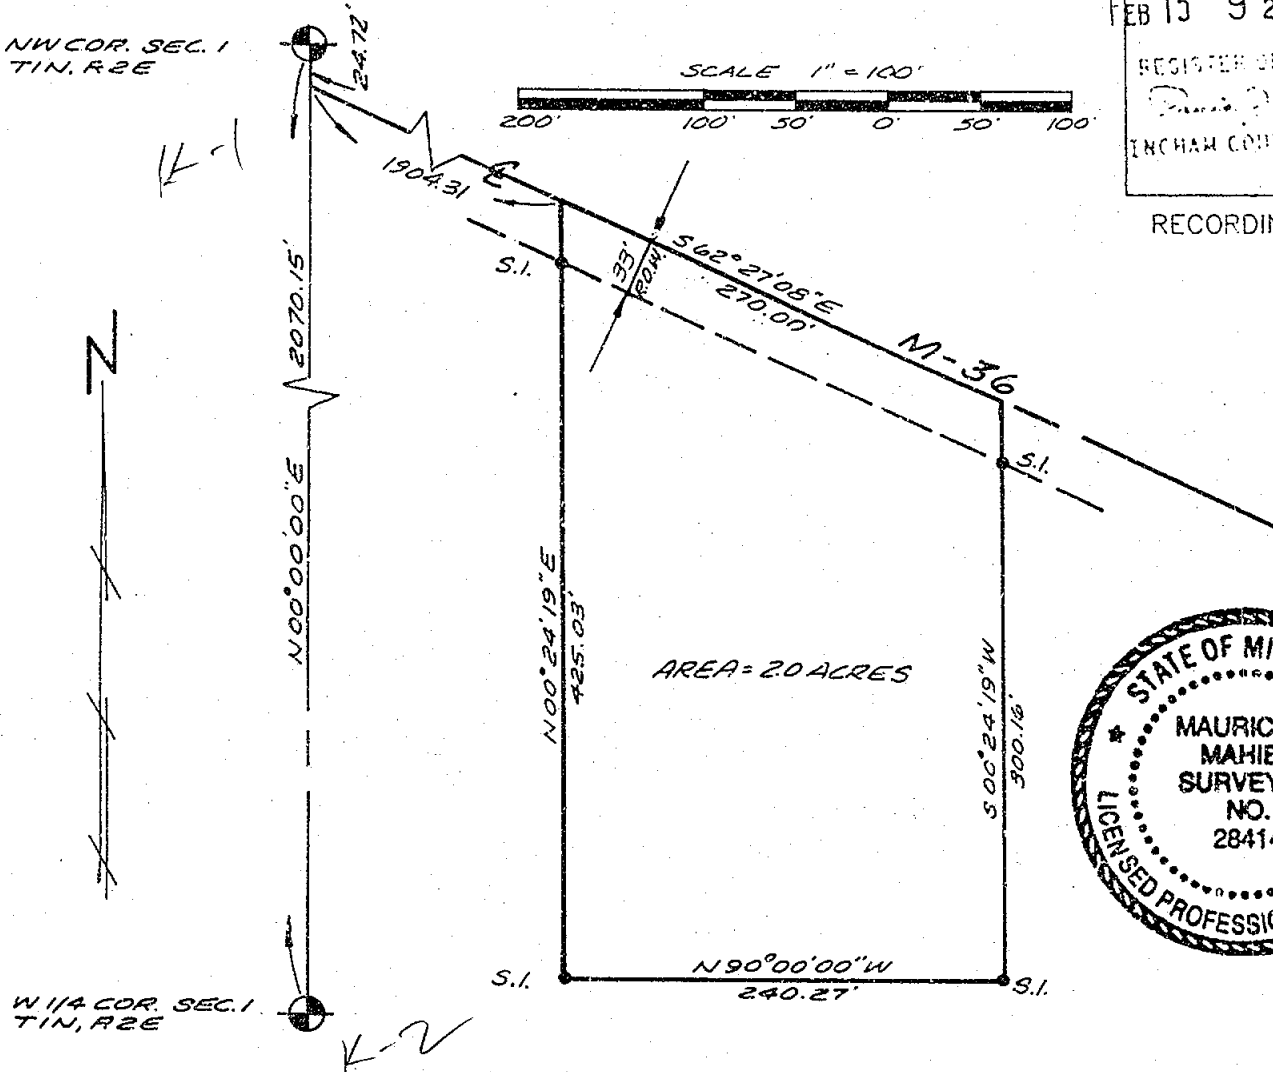NW COR. SECTION 1, T1N, R2E
STOCKBRIDGE TWP, INGHAM CO.
FOUND CONCRETE MONUMENT
W 1 1/2\"/>

WITNESSED BY:

N&T #28414 S. SIDE 18\"/>

N&T #28414 S. SIDE 42\"/>

N&T #29238 SW SIDE 32\"/>

N&T #28414 W. SIDE UTILITY POLE, S 25° E, 106.50'

W 1/4 COR. SECTION 1, T1N, R2E
STOCKBRIDGE TWP, INGHAM CO.
FOUND T BAR

WITNESSED BY:

N&T #28414 S. SIDE WOOD POST

N 45° E, 58.46'

N&T #28414 SW SIDE 32\"/>

S 40° E, 41.30'

S. SIDE OF SIGN POST, WEST, 19.95'
SW CORNER SIGN POST, N 50° E, 43.09'

DESCRIPTION

A part of the Northwest 1/4 of Section 1, T1N, R2E, Stockbridge Township, Ingham County, Michigan, described as beginning at a point on the centerline of Michigan Highway M-36 at a point S 00 deg. 00' 00" E 24.72 feet along the West section line and S 62 deg. 27' 08" E 1,904.31 feet from the Northwest Corner of Section 1; thence S 62 deg. 27' 08" E 270.00 feet along said centerline; thence S 00 deg. 24' 19" W 300.16 feet; thence N 90 deg. 00' 00" W 240.27 feet; thence N 00 deg. 24' 19" E 425.03 feet to the point of beginning, containing 2.00 acres of land more or less and subject to any easements or rights of way of record.

The basis of bearings for this survey is based on previous surveys by this office.


I hereby certify that I have surveyed and mapped the land above platted and/or described on October 26, 1993, and that the ratio of closure on the unadjusted field observations of such survey was 1/10,000, and that all of the requirements of P.A. 132, 1970 have been complied with.

Maurice H. Mahieu
Maurice H. Mahieu, P.S. #28414

LEGEND

ALL DIMENSIONS ARE IN FEET AND DECIMALS THEREOF
D= DEEDED
P= PLATTED
M= MEASURED
PROPERTY CORNER IRON
CONCRETE MONUMENT
FENCE LINE

FI= FOUND IRON
SI= SET IRON

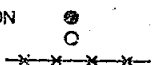

4403



WOLVERINE ENGINEERS & SURVEYORS, INC
312 NORTH ST. MASON, MICHIGAN 48854
PHONE (517) 676-9200

SURVEY FOR: TRACY BALDWIN

FIELD SURVEY: T.Y. & M.F. DATE: 11-1-93

DRAWN BY: G.T.H. SHEET: 1 OF 1

SCALE: 1"=100' JOB NO.: 930682

CERTIFICATE OF SURVEY


NORTHEAST CORNER, SECTION 2, T1N, R2E,
STOCKBRIDGE TWP INGHAM CO. MICHIGAN.
FOUND 1/2" IRON MONUMENT W/CAP NO. 18998
WITNESSED BY:
N & T NO. 28414 S. SIDE 18" BOX ELDER, EAST, 19.66'.
N & T NO. 18998 S. SIDE 42" MAPLE, N85°W, 55.65'.
N & T NO. 29238 SW. SIDE 32" OAK, N25°W, 90.19'.
N & T NO. 28414 W. SIDE UTILITY POLE, S25°E, 106.50'.

FEB
FEB 15 9 30 AM '94

REGISTER OF DEEDS
TINCHAM COUNTY, MICH.

RECORDING SPACE

SCALE - 1" = 300'

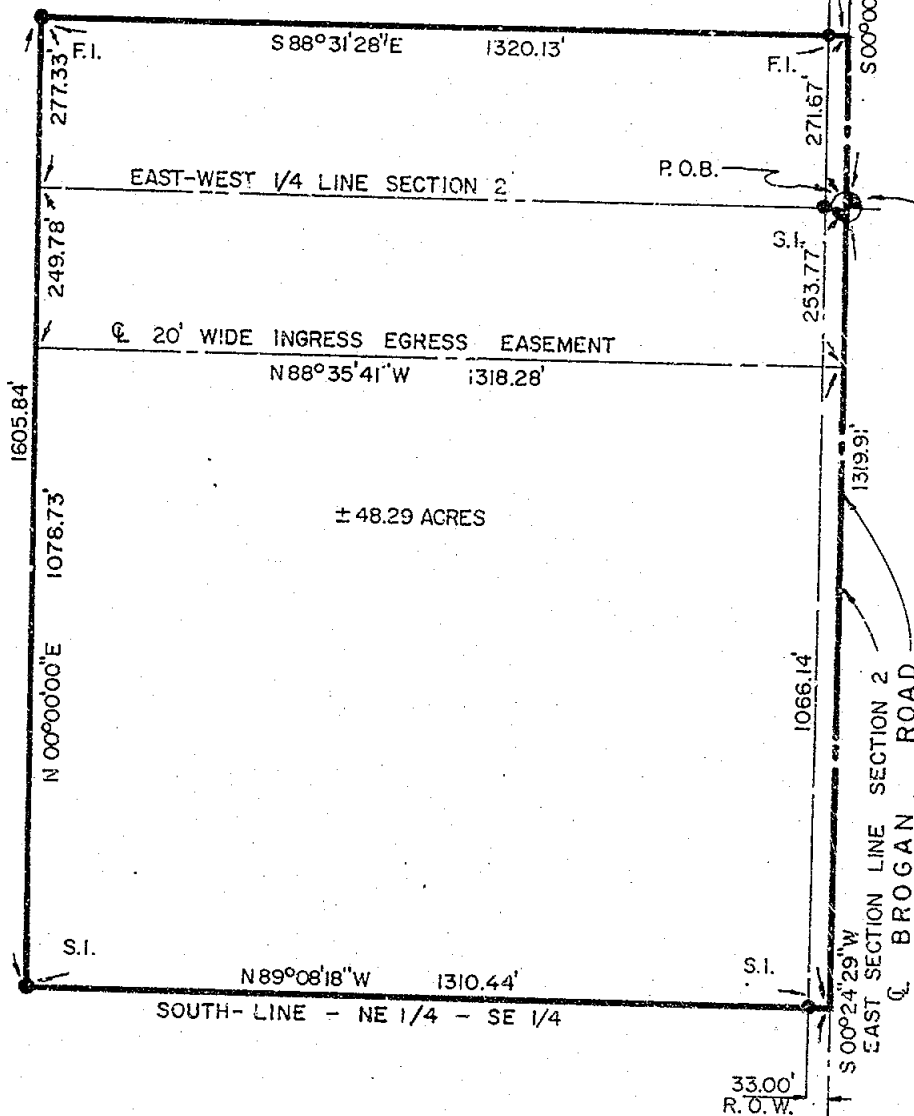

EAST 1/4 CORNE. SECTION 2, T1N, R2E,
STOCKBRIDGE TWP., INGHAM CO., MICH.
FOUND BY BAR
WITNESSED BY:
N 8 T NO. 26414, S. SIDE WOOD POST,
N45°E, 58.46'.
N 8 T NO. 26414, SW. SIDE 32" HICKORY,
S40°E, 41.30'.
S. SIDE S. SIGN POST, WEST, 13.95'.
SW. CORNER SIGN POST, N50°E, 43.09'.

SOUTHEAST CORNER, SECTION 2, T1N, R2E,
STOCKBRIDGE TWP, INGHAM CO., MICHIGAN.
FOUND MONUMENT IN MONUMENT BOX W/CAP NO.18998.
WITNESSED BY:
N & T NO. 28414, N. SIDE (TWIN) 24" CHERRY, S80°W, 30.52'.
N & T NO. 28414, W. SIDE 36" OAK, N50°E, 37.15'.
N & T NO. 28414, W. SIDE 48" OAK, S30°E, 51.20'.
N & T NO. 28414, E. SIDE 24" OAK, S25°W, 58.75'.



LEGEND

ALL DIMENSIONS ARE IN FEET AND DECIMALS THEREOF
D= DEEDED F= FOUND IRON
P= PLATTED SI= SET IRON
M= MEASURED
PROPERTY CORNER IRON
CONCRETE MONUMENT
FENCE LINE

4409



WOLVERINE ENGINEERS & SURVEYORS, INC
312 NORTH ST. MASON, MICHIGAN 48854
PHONE (517) 676-9200

SURVEY FOR: WORD OF GOD/WORK OF CHRIST

FIELD SURVEY: T. YOUNG

DATE: 1/3/94

DRAWN BY: J L S

SHEET: 1 OF 2

SCALE: 1" = 300'

JOB NO.: 930693

CERTIFICATE OF SURVEY

RECORDING SPACE

LEGAL DESCRIPTION

K-2
A part of the East 1/2 of Section 2, T1N, R2E, Stockbridge Township, Ingham County, Michigan, described as beginning at the East 1/4 Corner of Section 2; thence S 00 deg. 24' 29" W 1,319.91 feet to the south line of NE 1/4 of the SE 1/4 of Section 2; thence N 89 deg. 08' 18" W 1,310.44 feet along said South line; thence N 00 deg. 00' 00" E 1,605.84 feet; thence S 88 deg. 31' 28" E 1,320.13 feet to the East section line; thence S 00 deg. 00' 00" W 271.67 feet to the point of beginning, containing 48.29 acres of land more or less and subject to any easements or rights of way of record and subject to a 20 foot wide easement for ingress the centerline of which is described as beginning on the East section line at a point S 00 deg. 24' 29" W 253.77 feet from the East 1/4 Corner; thence N 88 deg. 35' 41" W 1,318.28 feet to the point of ending.

The basis of bearing for this survey is based on a survey in Liber 6 of surveys, Page 983.

I hereby certify that I have surveyed and mapped the land above platted and/or described on November 24, 1993, and that the ratio of closure on the unadjusted field observations of such survey was 1/10,000, and that all of the requirements of P.A. 132, 1970 have been complied with.

Maurice H. Mahieu
Maurice H. Mahieu, P.S. #28414



LEGEND

ALL DIMENSIONS ARE IN FEET AND DECIMALS THEREOF
D= DEEDED F= FOUND IRON
P= PLATTED SI= SET IRON
M= MEASURED
PROPERTY CORNER IRON ●
CONCRETE MONUMENT ○
FENCE LINE —X—X—X—X—

4409



WOLVERINE ENGINEERS & SURVEYORS, INC.
312 NORTH ST. MASON, MICHIGAN 48854
PHONE (517) 676-9200

SURVEY FOR: WORD OF GOD/WORK OF CHRIST

FIELD SURVEY: T. YOUNG

DATE: 1/3/94

DRAWN BY: J L S


SHEET: 2 OF 2

SCALE: 1"= 300'

JOB NO.: 930693

—

RECORDING SPACE

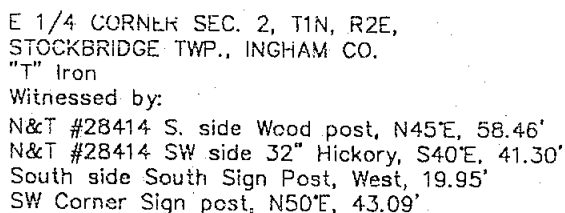

Beginning at a point in the East line of Section 2, T1N, R2E, Stockbridge Township, Ingham County, Michigan, 385.87 feet South of the Northeast corner of Section 2, T1N, R2E, Stockbridge Township, Ingham County, Michigan, thence N87°20'08"W 264.29 feet, South 165.00 feet, S87°20'08"E 264.29 feet to the East line of said Section 2, North 165.00 feet along the East line of Section 2 to the point of beginning.

The basis of bearing for this survey is based on a previous survey performed by this office as recorded in Liber 3 of Surveys, Pages 848, 849 Ingham County Records.

I hereby certify that I have surveyed and mapped the land above plotted and/or described on June 20, 1997, and that the ratio of closure on the unadjusted field observation of such survey was 1/15,000, and that all the requirements of P.A. 132, 1970 have been complied with; that this survey is Parcel 2 of the survey recorded in Liber 3 of Surveys, Page 848, Ingham County Records.

Maurice H. Mahieu P.S. #28414



ALL DIMENSIONS ARE IN FEET AND DECIMALS THEREOF
D= DEEDED FI= FOUND IRON
P= PLATTED SI= SET IRON
M= MEASURED
PROPERTY CORNER IRON @
CONCRETE MONUMENT O
FENCE LINE -X-X-X-X-X-



WOLVERINE ENGINEERS & SURVEYORS, INC
312 NORTH ST. MASON, MICHIGAN 48854
PHONE (517) 676-9200

SURVEY FOR: LARRY DAVIS

FIELD SURVEY: TY-AK

DRAWN BY: M.J.

SCALE: 1" = 100'

DATE: 6-30-97

SHEET: 1 OF 1

JOB NO.: 970594


CERTIFICATE OF SURVEY

RECORDED
970014710
04/29/1997 09:10:44
REGISTER OF DEEDS
Paula Johnson
INGHAM COUNTY, MI

RECORDING SPACE

NW COR. SEC. 1, T1N-R2E
STOCKBRIDGE TWP., INGHAM CO.
CONCRETE MONUMENT W/ 1/2"
IRON AND CAP #18998
WITNESSED BY:
N&T #28414 S. Side 18" Box Elder,
East 19.66'
N&T #29238 SW Side 32" Oak,
N25°W, 90.19'
N&T #28414 W. side Utility Pole,
East 106.50'

W 1/4 COR. SEC. 1, T1N-R2E
STOCKBRIDGE TWP., INGHAM CO.
T BAR
WITNESSED BY:
N&T #28414 S. Side Wood Post,
N45°E 58.46'
N&T #28414 SW Side 32" Hickory,
S40°E, 41.30'
S. side of Sign post, West 12.95'
SW Corner Sign post, N50°E 43.09'

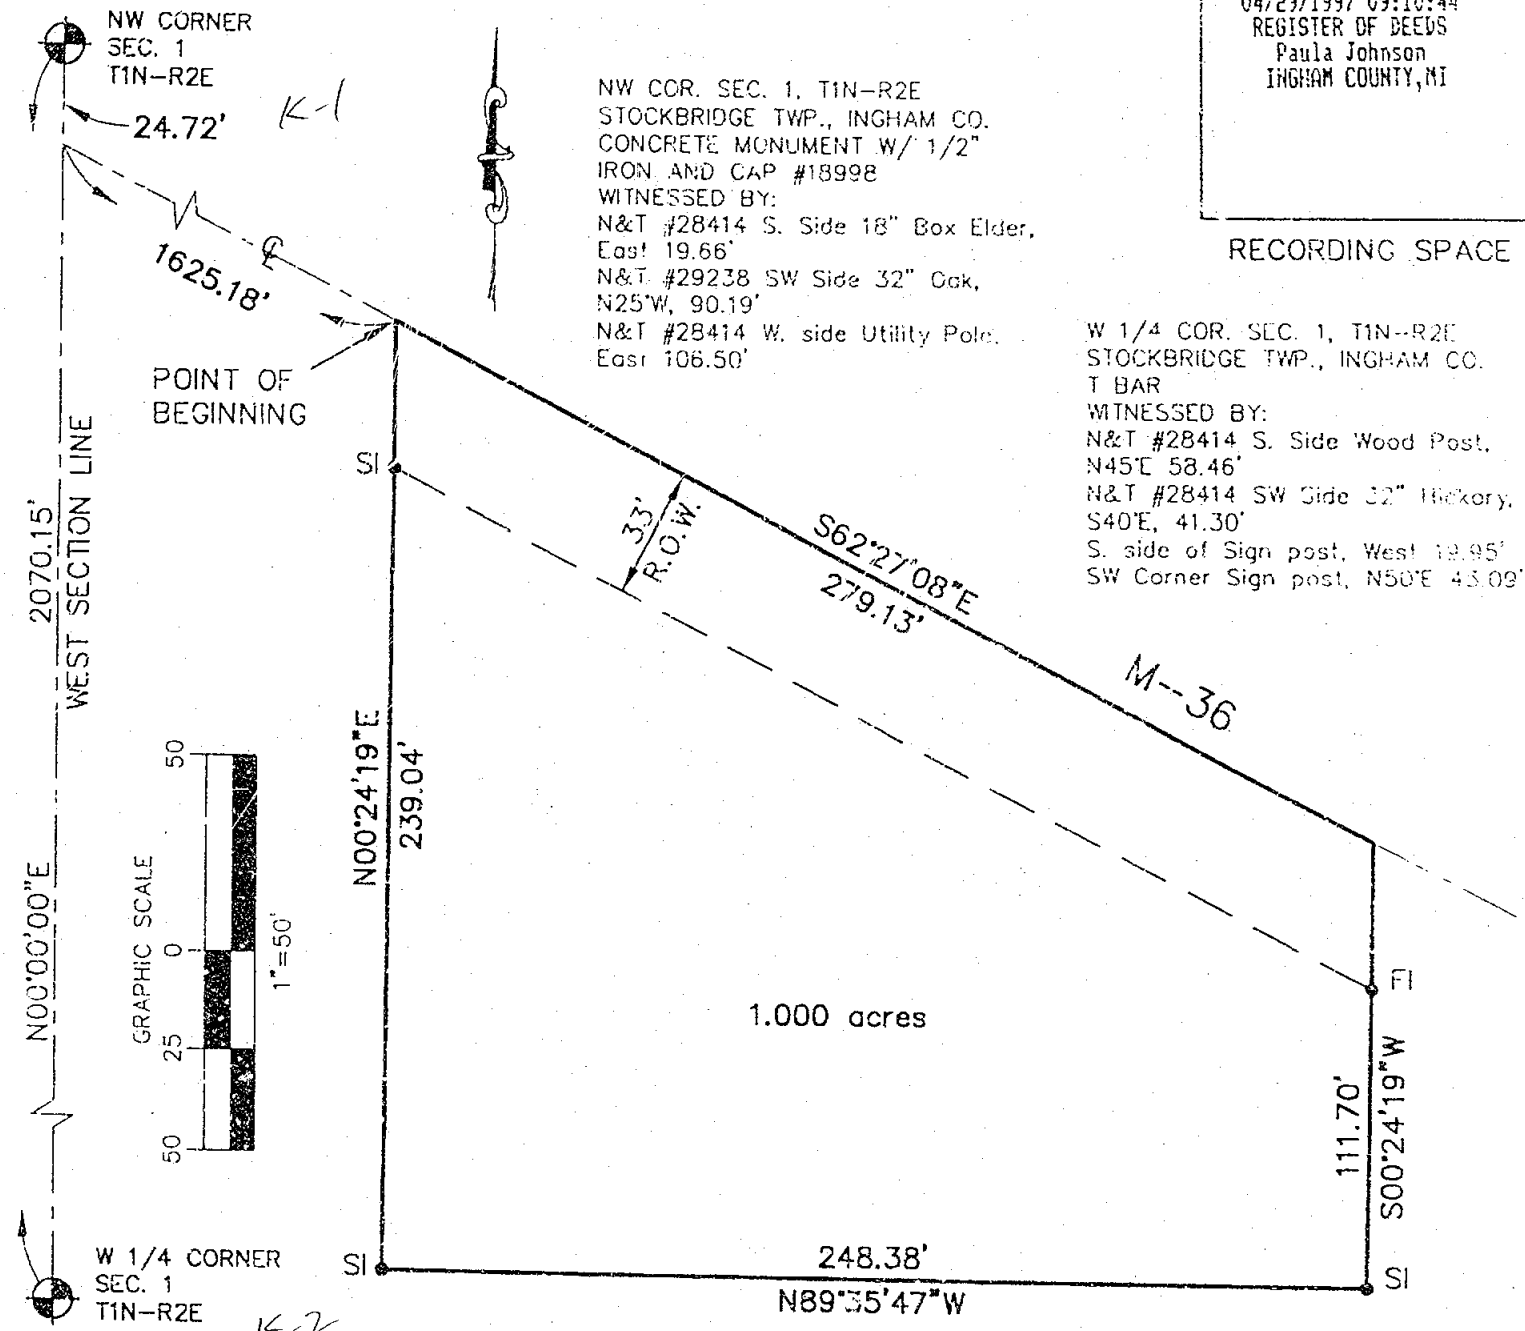


DESCRIPTION

A part of the Northwest 1/4 of Section 1, T1N-R2E, Stockbridge Twp., Ingham County, Michigan, described as beginning at a point on the centerline of Michigan Highway M-36 at a point S00°00'00"E 24.72 feet along the West Section line and S62°27'08"E 1625.18 feet from the Northwest Corner of Section 1; thence S62°27'08"E 279.13 feet along said centerline; thence S00°24'19"W 111.70 feet; thence N89°35'47"W 248.38 feet; thence N00°24'19"E 239.04 feet to the point of beginning, containing 1.000 acres of land more or less and subject to any easements or rights of way of record.

The basis of bearings for this survey is based on previous surveys by this office.

I hereby certify that I have surveyed and mapped the land above platted and/or described on April 1, 1997, and that the ratio of closure on the unadjusted field observation of such survey was 1/15,000, and that all the requirements of P.A. 132, 1970 have been complied with.

Maurice H. Mahieu
Maurice H. Mahieu P.S. #28414

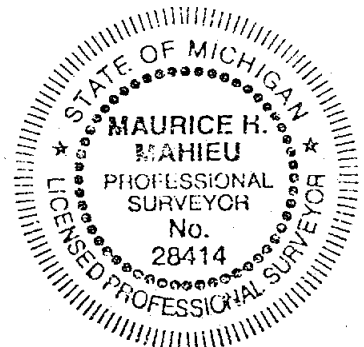

LEGEND

ALL DIMENSIONS ARE IN FEET AND DECIMALS THEREOF
D= DEEDED
P= PLATTED
M= MEASURED
PROPERTY CORNER IRON ●
CONCRETE MONUMENT ○
FENCE LINE -X-X-X-X-

FI= FOUND IRON
SI= SET IRON




WOLVERINE ENGINEERS & SURVEYORS, INC
312 NORTH ST. MASON, MICHIGAN 48854
PHONE (517) 676-9200

SURVEY FOR:	Hilbert and Dorothy Proctor
FIELD SURVEY:	TS & MV
DRAWN BY:	MJM
DATE:	4-2-97
SHEET:	1 OF 1

CERTIFICATE OF SURVEY


RECORDED
970018511
05/23/1997 14:02:11
REGISTER OF DEEDS
Paula Johnson
INGHAM COUNTY, MI

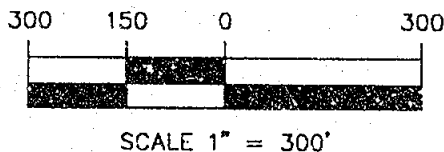

RECORDING SPACE

N 1/4 COR.
SEC. 1, T1N-R2E
STOCKBRIDGE TWP.

CENTER SEC. 1
T1N-R2E
STOCKBRIDGE TWP.

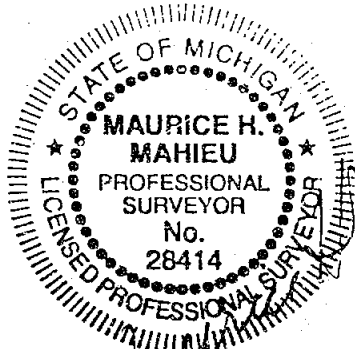

Q M-36 HIGHWAY

Q KINSEY RD.

POINT OF BEGINNING

NW CORNER
SEC. 1, T1N-R2E
STOCKBRIDGE TWP.

W 1/4 CORNER
SEC. 1, T1N-R2E
STOCKBRIDGE TWP.

LEGEND

ALL DIMENSIONS ARE IN FEET AND DECIMALS THEREOF
D= DEEDED
P= PLATTED
M= MEASURED
PROPERTY CORNER IRON
CONCRETE MONUMENT
FENCE LINE

FI= FOUND IRON
SI= SET IRON



WOLVERINE ENGINEERS & SURVEYORS, INC
312 NORTH ST. MASON, MICHIGAN 48854
PHONE (517) 676-9200

SURVEY FOR: HILBERT & DOROTHY PROCTOR

FIELD SURVEY: T. YOUNG

DATE: 4-22-97

DRAWN BY: MJM

SHEET: 1 OF 2

SCALE: 1" = 300'

JOB NO.: 970540

N90°00'00"W
825.00'

N00°00'00"E

1615.09'

2070.15'

N00°00'00"E 1291.15'

EAST LINE OF THE WEST 50 RODS - SEC. 1

FI

FI

EAST-WEST 1/4 SEC. LINE - SEC. 1

825.00'

N89°58'10"E

S89°58'10"W 1280.02'

33'
R.O.W.

S00°24'19"W 295.16'

S89°58'10"W 295.16'

FI

FI

2 AC.
JOB#
930507

N89°58'10"E 503.16'

208.00'

S00°24'19"W 1949.66'

FI 1.40' NW

S00°24'19"W 494.10'

FI

S62°27'07"E 539.09'

N00°24'19"E 300.16'

2 AC.
JOB#
930682

S90°00'00"E 240.27'

S00°24'19"W 313.34'

S89°35'47"E 248.38'

33'
R.O.W.

1 AC.
JOB#
970540

FI

FI

S00°24'19"W 239.04'

N01°25'00"W 181.10'

FI

FI

S87°00'00"E 309.00'

(D)425.00'
(M)455.06'

CERTIFICATE OF SURVEY

WITNESSES:

Center of Sec. 1, T1N,R2E,
Stockbridge Twp., Ingham Co.

1/2" Iron Pipe

Witnessed by:

N&T #29238 W. Side 36" Maple, N20°W, 23.70'

N&T #29238 S. Side 36" Maple, N75°W, 57.94'

N&T #29238 N. Side 28" Walnut, S80°W, 79.45'

N&T #28414 S. Side 48" Oak, N80°E, 80.45'

North 1/4 Cor., Sec. 1, T1N, R2E,

Stockbridge Twp., Ingham Co.

1/2" Iron Rod w/cap #18989

Witnessed by:

N&T #18989 S. Side 48" Maple, N60°E, 5.60'

N&T #18989 E. Side 10" Cherry, S10°W, 4.12'

N&T #18989 W. Side 24" Cherry, S30°E, 13.75'

N&T #29238 S. Side 10" Cherry, East, 23.06'

NW Corner, Sec. 1, T1N,R2E,

Stockbridge Twp., Ingham Co.

Conc. Monument w/1/2" Iron and cap #18998

Witnessed by:

N&T #28414 S. Side 18" Box Elder, East, 19.66'

N&T #18998 S. Side 42" Maple, N85°W, 55.65'

N&T #29238 SW Side 32" Oak, N25°W, 90.19'

N&T #28414 W. Side Utility Pole, S25°E, 106.50'

West 1/4 Cor., Sec. 1, T1N, R2E,

Stockbridge Twp., Ingham Co.

Found "T" Bar

Witnessed by:

N&T #28414 S. Side Wood Post, N45°E, 58.46'

N&T #28414 SW Side 32" Hickory, S40°E, 41.30'

S. Side of S. Sign Post, West, 19.95'

SW Corner Sign Post, N50°E, 43.09'


DESCRIPTION OF PARCEL

A part of the Northwest 1/4 of Section 1, T1N, R2E, Stockbridge Township, Ingham County, Michigan, described as beginning at a point on the East-West 1/4 section line N89°58'10"E 825.00 feet from the West 1/4 Corner of Section 1;
thence N00°00'00"E 1291.15 feet; thence S87°00'00"E 309.00 feet;
thence N01°25'00"W 181.10 feet to the centerline of State Highway M-36; thence S62°27'08"E 351.70 feet along the centerline of State Highway M-36; thence S00°24'19"W 239.04 feet;
thence S89°35'47"E 248.38 feet; thence S00°24'19"W 313.34 feet; thence S90°00'00"E 240.27 feet; thence N00°24'19"E 300.16 feet to the centerline of State Highway M-36; thence S62°27'08"E 539.09 feet along the centerline of State Highway M-36; thence S00°24'19"W 494.10 feet; thence S89°58'10"W 295.16 feet; thence S00°24'19"W 295.16 feet to the East-West 1/4 section line; thence S89°58'10"W 1318.42 feet along the East-West 1/4 section line to the point of beginning, containing 36.80 acres of land more or less and subject to any easements and/or rights of way of record, including State Highway M-36.

All bearings are referenced to the West section line of Section 1, which is assumed to bear N00°00'00"E.

I hereby certify that I have surveyed and mapped the land above platted and/or described on April 2, 1997, and that the ratio of closure on the unadjusted field observation of such survey was 1/15,000, and that all the requirements of P.A. 132, 1970 have been complied with.

Maurice H. Mahieu
Maurice H. Mahieu P.S. #28414

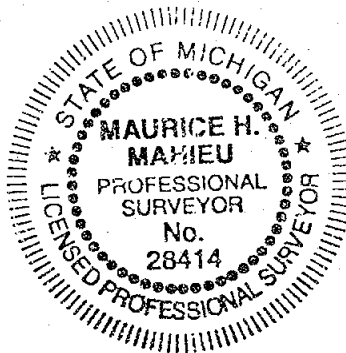

LEGEND

ALL DIMENSIONS ARE IN FEET AND DECIMALS THEREOF
D= DEEDED
P= PLATTED
M= MEASURED
PROPERTY CORNER IRON
CONCRETE MONUMENT
FENCE LINE

FI= FOUND IRON
SI= SET IRON



WOLVERINE ENGINEERS & SURVEYORS, INC
312 NORTH ST. MASON, MICHIGAN 48854
PHONE (517) 676-9200

SURVEY FOR: HILBERT & DOROTHY PROCTOR

FIELD SURVEY: T. YOUNG

DATE: 4-22-97

DRAWN BY: MJM

SHEET: 2 OF 2

SCALE: 1" = 300'

JOB NO.: 970540