

CERTIFIED BOUNDARY SURVEY

LEGAL DESCRIPTION:

A parcel of land in Section 34, T2N, RIW, Vevay Township, Ingham County, Michigan; the boundary of said parcel being described as beginning at the NE Corner of said Section 34, thence S00°23'48"E along the East line of said Section 34, 2652.10' to the E 1/4 Corner of said Section 34; thence N89°42'25"W, 1324.23'; thence N00°47'02"W, 2649.50' to a point on the North line of said Section 34; thence S89°49'48"E along the North line of said Section 34, 1342.09' to the point of beginning; said parcel containing more-on-less 81 110 across including more-on-less 4 527 across mesently in use taining more-or-less 81.119 acres including more-or-less 4.527 acres presently in use as public right-of-way.

WITNESSES TO U.S. PUBLIC LAND CORNERS:

N 1/4 Corner Section 34, T2N, RIW

Set Nail & Flag West side property corner post, North, 34.38' Set Nail & Flag North side 30" stump, SE, 75.68'

Set Nail & Flag West side 10" black cherry, South, 110.90'

NE Corner Section 34, T2N, RIW

Set Nail & Flag West side 36" maple, SE, 101.53' Found P.K. Nail East side 44" maple, SE, 91.07' Found P.K. Nail East side 36" maple, SW, 63.26'

E 1/4 Corner Section 34, T2N, R1W

Set Nail & Flat South side 20" walnut, East, 84.97'
Set Nail & Flag South side power pole, East, 26.50'
Set Nail & Flag West side 28" black cherry, SE, 81.06'

W 1/4 Corner Section 34, T2N, R1W

Set Nail & Blag from corner post set in cement, West,14.1' Set Nail & Flag East side 30" stump, South, 1.81'

CERTIFICATE OF SURVEY:

I hereby certify to the parties named hereon that we have surveyed at the direction of said parties, a tract of land previously described as:

E 1/4 of the NE 1/4 of Section 34, T2N, RIW, Vevay Township, Ingham County, Michigan;

and that we have found or set, as noted hereon, permanent markers to all corners and angle points of the boundary of said tract as it is apparently peacefully occupied at present and that the more particular legal description of said tract is as designated

This survey complies with the requirements of P.A. 132 of 1970.

This survey was performed with an error of closure no greater than a ratio of 1 in

Ronnie M. Lester

Registered Land Surveyor

R7L7S? 18998





phone (517) 393-888/1 609 e. jolly · suite 2 lansing, michigan 48910

DRAWN	M.M.	\$0/27/72 SEC. 34 T2N	.R I W
COMPUTED	R.L.	10/26/72 ho 1027-1	drawing
FLD. SURVEY	M.I.	10/11/72 sheet 2 of 2	A-223

OF SUBVEY RECORDED

LEGAL DESCRIPTION: CERTIFICATE OF SURVEY

THE EAST 5 ACRES OF THE WEST 172 ACRES OF THE S W & OF THE S E & OF SECTION 33, TOWN 2 NORTH, RANGE I WEST, VEVAY TOWNSHIP, INGHAM COUNTY, MICHIGAN.

NOV 24 4 04 PM °71
REGISTER OF DEEDS
Mia Bell Humphory

INGHAM COUNTY, MICH.

412.5 N89-56'E 60 Proposed 1 14: 50FT. OF MICHIGA LaVERNE J. HENDRYX 32/ MESTER LAND SURVEYOR 5 & Post of Section 33 TZN, RIW, Vekay Tup. Ingham County Michigan Road Line-2 PLAINS ROAD (CARAVE) SUNGIE) Point 1052 st 165' Section Lines

THE ERROR OF CLOSURE IS O.


THE UNDERSIGNED, CIVIL ENGINEER ANDLAND SURVEYOR, HEREBY CERTIFIES THAT HE HAS SURVEYED THE PROPERTY SHOWN ON THE ANNEXED PLAT ACCORDING TO THE REQUIREMENTS OF P. A. 132, MICHIGAN P. A. OF 1970.

JULY 29, 1971

SURVEY # 11612

LAVERNE J. HENDRYX 2621 S. WAVERLY ROAD LANSING, MICHIGAN 48910

R. L. S. 3276

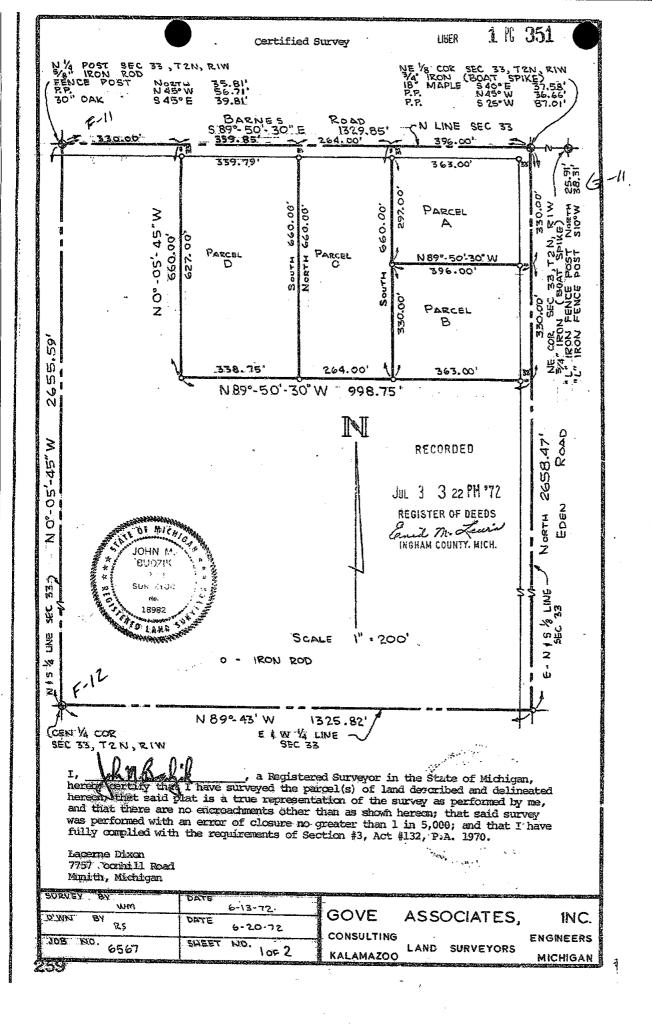

Certified Survey

LIBER 1 PG

1 11 352

Lacerne Dixon 7757 Coonhill Road Munith, Michigan

Entire Parcel

The West half of the Northeast quarter of Section 33, Town 2 North, Range 1 West, Vevay Township, Ingham County, Michigan, more particularly described as: Beginning at the North quarter corner of said Section 33; thence South 89°-50'-30" East, 1329.85 feet along the North line of Section 33 to the intersection of the East-North and South eighth line with the North line of said section; thence South 2658.47 feet along said eighth line to the East and West quarter line of said Section; thence North 89°-43'-West, 1325.82 feet along said quarter line to the center quarter corner of said Section 33; thence North 00°-05'-45" West; 2655.59 feet to the point of beginning. Containing 80.99 acres and being subject to the use of the North 33.00 feet and the East 33.00 feet thereof as Barnes Road and Eden Road respectively.

Parcel A

Part of the West half of the Northeast quarter of Section 33, Town 2 North, Range 1 West, Vevay Township, Ingham County, Michigan, more particularly described as: Beginning at a point on the North line of said Section 33 which is South 89°-50'-30" East, 933.85 feet from the North quarter corner of said Section 33; thence South 330.00 feet along the East - North and South eighth line of said section; thence North 89°-50'-30" West 396.00 feet; thence North 330.00 feet to the point of beginning. Containing 3.0 acres and being subject to the use of the North 33.00 feet and the East 33.00 feet thereof as Barnes Road and Eden Road respectively.

Parcel B

Part of the West half of the Northeast quarter of Section 33, Town 2 North, Range 1 West, Vevay Township, Ingham County, Michigan, more particularly described as: Beginning at a point on the East - North and South eighth line of said Section 33 which is South 89°-50'-30" West 1329.85 feet and South 330.00 feet from the North quarter corner of said Section 33; thence continuing South 330.00 feet along the East - North and South eighth line; thence North 89°-50'-30" West 396.00 feet; thence North 330.00 feet; thence South 89°-50'-30" East 396.00 feet to the point of beginning. Containing 3.0 acres and being subject to the use of the East 33.00 feet thereof as Eden Road.

Parcel C

Part of the West half of the Northeast quarter of Section 33, Town 2 North, Range 1 West, Vevay Township, Ingham County, Michigan, more particularly described as: Beginning at a point on the North line of said Section 33 which is South 89°-50'-30" East, 669.85 feet from the North quarter corner of said Section 33; thence continuing South 89°-50'-30" East 264.00 feet along the North line of said Section 33; thence South 660.00 feet; thence North 89°-50'-30" West 264.00 feet; thence North 660.00 feet to the point of beginning. Containing 4.0 acres and being subject to the use of the North 33.00 feet thereof as Barnes Road.

Parcel D

Part of the West half of the Northeast quarter of Section 33, Town 2 North, Range 1 West, Vevay Township, Ingham County, Michigan, more particularly described as: Beginning at a point on the North line of said Section 33 which is South 89°-50'-30" East, 330.00 feet from the North quarter corner of said Section 33; thence continuing South 89°-50'-30" East 339.85 feet along the North line of said Section 33; thence South 660.00 feet; thence North 89°-50'-33" West, 338.75 feet; thence North 660.00 feet to the point of beginning. Containing 5.1 acres and being subject to the use of the North 33.00 feet thereof as Barnes Road.




SURVEY BY	DATE		Washington and the second seco
		GOVE	ASSOCIATES, INC.
D'WN BY	BATE		ASSOCIATES, INC.
RS	6-19-72	CONSULTING	ENGINEERS
108 NO.	D'WG NO.		ENGMEERS
6567	2052	KALAMAZOO	MICHIGAN I
950	A STATE OF THE PARTY OF THE PAR		

PARKER 1 - A park of the atheast 1/4 of the Northeast frl 1/4 of Section 4, THE-RIW, Leslie Tup. Inghes Co., Michigan, described as follows: Consencing at the S.E. corner of Section 33, TEN-RIW, Vevay Tup., Inghes Co., thence due W. 1324.40 feet along the centerline of Plains Read, thence S. 10° 11' 30° E., 1830.50 feet to the point of beginning of the Parcel to be described; thence N. 89° 17° 30° E., 331.60 feet, thence S. 8° 37° 53° E., 164.31 feet, thence S. 8° 17° 30° W., 327.06 feet, thence N. 10° 11° 30° W., 165.00 feet along the centerline of Eden Read to the point of beginning containing 1.23 acres more or less and subject to a read easement for Eden Read.

PARCEL 2 - A part of the SE. 1/4 of the NE. 1rl 1/4 of Section 4, TIN-RIW, Lealie Twp., Ingham Co., Michigan, described as follows: Commencing at the SE. corner of Section 35, T2M-RIW, Vevay Texaship, Ingham County, thence due West 1324.4 feet along the centerline of Plains Road, thence S. 10° 11' 30" E., 1995.50 feet to the point of beginning of the Parcel to be described, thence N. 89° 17' 30" E. 327.06 feet, thence S. 8° 37' 53" E., 164.31 feet, thence S. 89° 17' 30" Y., 322.53 feet, thence N. 10° 11' 30" W., 165 feet to the point of beginning containing 1.21 acres more or less and subject to a road easement for Eden Road.

Found Railroad Spike
N.72°45'40"W., 88.43 Nail South Side 28" Maple
North 58.19 Nail Southwest Side 26" Oak
N.78°25'40"E., 118.74 Nail South Side 10" Hickory

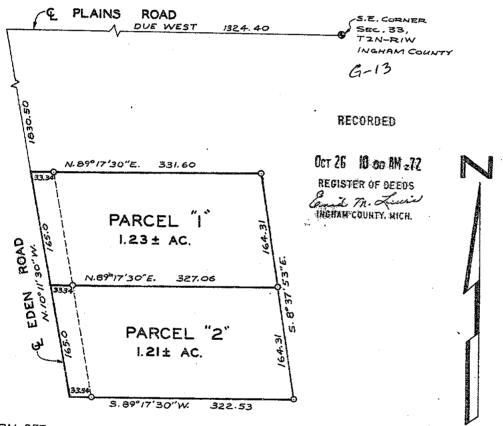

0-IRON SET

I HEREBY CERTIFY THAT I HAVE SURVEYED THE ABOVE DESCRIBED PROPERTY AND THAT SAID SURVEY FULLY COMPLIES WITH THE REQUIREMENTS OF PUBLIC ACT NUMBER 132-1970.

REGISTERED LAND SURVEYOR NO. 13574 7 4

Merguendant Description Part of SE. 1/4 of NE frl 1/4 es Sec. 4, Tin-Riv.	CIVIL ENGINEERS	SIZI E. GRAND RIVER, HOWELL, MICHIGAN			
SECTION AL T.L. H-P. 1-WE	SCALE: 1" - 100"	SHEET A OF 1			
TOWNSHIP OF Lealing	JOB NO. 2481	DR. BY: JES			
ERROR OF CLOSURE:	DATE: Nay 30, 1972	CHRO BY: 5M			



CERTIFIED BOUNDARY SURVEY


FOR: Mr. Dalmer Kramer and Eden Church of the United c/o Dart National Bank Brethren in Christ 368 South Park Mason, Michigan 48854


LEGEND:

1- All dimensions are in feet and decimals thereof.

2- All curve dimensions are arc lengths.
3- 1/2" bars with identi-ication caps have been placed at all points marked "o" unless otherwise noted. = described boundary line.

6- All bearings are relative and referenced to the South line of Section 28, T2N, R1W which is assumed to bear S89°56'16"E.

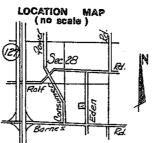

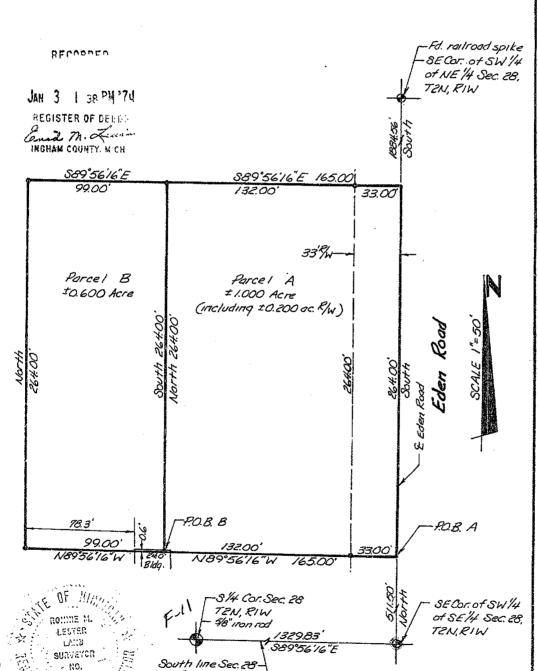

697

ASSOCIATES THE englise

16503

phons (517)393-8880 509 c. jelly - suite 2 lensing, michigan 48910

& Barnes Rd.

,	DRAWN	M.M.	11-12-73	SEC. 28	,T 21	V,RIW
	COMPUTED	R.L.	11-12-73	nd 5525-	7.7	. 572
	FLD. SURVEY	T.E.	11-8-13	sheet / of	2	A-372

CERTIFIED BOUNDARY

LEGAL DESCRIPTIONS:

CEGME DESCRIPTIONS:

A parcel of land in Section 28, T2N, RlW, Vevay Township, Ingham County, Michigan; the boundary of said parcel being described as commencing at the S 1/4 Corner of said Section 28; thence S89°56'16"E along the South line of said Section 28, 1329.83' to an intersection with the centerline of Eden Road; thence North along the centerline of said road, 511.50' to the point of beginning; thence N89°56'16"W parallel to the South line of said Section 28, 165.00'; thence North parallel to the centerline of said Eden Road, 264.00'; thence S89°56'16"E parallel to the South line of said Section 28, 165.00' to a point on the centerline of said road; thence South along the centerline of said road, 264.00' to the point of beginning; said parcel containing more-or-less 1.000 acre in cluding more-or-less 0.200 acre presently in use as public right of way; said parcel also subject to all easements and restrictions of record.

SURVEY

Parcel B
A parcel of land in Section 28, T2N, R1W, Vevay Township, Ingham County, Michigan; the boundary of said parcel being described as commencing at the \$ 1/4 Corner of said Section 28; thence \$89°56'16"E along the South line of said Section 28, 1329.83' to an intersection with the centerline of Eden Road; thence North along the centerline of said road, 511.50'; thence \$N89°56'16"W parallel to the South line of said Section 28, 165.00' to the point of beginning; thence \$N89°56'16"W parallel to the South line of said Section 28, 99.00'; thence North parallel to the centerline of said Section 28, 99.00'; thence S89°56'16"E parallel to the South line of said Section 28, 99.00'; thence South parallel to the centerline of said Section 28, 99.00'; thence South parallel to the centerline of said road, 264.00' to the point of beginning; said parcel containing more-or-less 0.600 acres; said parcel also subject to all easements and restrictions of record.

WITNESSES TO U.S. PUBLIC LAND CORNERS:

S 1/4 Corner Section 28, T2N, R1W Iron rod, West, 50.00'
Pole, N45°W, 56.71'
30" oak, S45°E, 39.81'
Fence post, North, 35.81'

SE Corner of SW 1/4 of NE 1/4 of Section 28, T2N, R1W Anchor post, West, 3¹.58' SE Corner garage, N65°W, 145.60' NE Corner House, N42°W, 187.45'

CERTIFICATE OF SURVEY:

I hereby certify to the parties named hereon,that we have surveyed and divided into several parcels, at the direction of said parties, a tract of land previously described as:

Commencing 31 rods North of the Southeast corner of the West 1/2 of the Southeast 1/4 of Section 28, T2N, R1W, Vevay Township, Ingham County, Michigan, thence North 8 rods, thence West 10 rods, thence South 8 rods, thence East 10 rods to place of beginning, subject to an easement over the East 33 feet thereof for highway purposes.

Commencing 39 rods North of the Southeast corner of the West 1/2 of the Southeast 1/4 of Section 28, T2N, R1W, Vevay Township, Ingham County, Michigan, thence North 8 rods, thence West 10 rods, thence South 8 rods, thence East 10 rods to place of beginning, subject to an easement over the East 33 feet thereof for highway purposes, and also a part of the W 1/2 of SE 1/4 of Sec. 28, T2N, R1W.

and that we have found or set as noted hereon permanent markers to all corners and angle points of the boundaries of said parcels as they are apparently peacefully occupied at present and that the more particular legal descriptions of said parcels are as designated hereon.

This survey complies with the requirements of P.A. 132 of 1970.

This survey was performed with an error of closure no greater than a ratio of ${\bf l}$ in 5000.

ROOF Z M.
LESTER
LAND

Ronnie M. Lester Registered Land Surveyor Registration No. 18998

POLARIS planners planners anglinours

697

planners 509 c. joily suite 2 significants innering, michigan 49910 DRAWN MM. //-/273 SEC. 28 ,T 2N ,R/W
COMPUTED R.L. //-/273 105 5525-1. /
FLD. SURVEY 7.E. //-8-73 sheet 2 of 2

CERTIFIED


BOUNDARY

SURVEY

FOR: Mrs. Russell Grosshan 1755 Hull Road

Mason, Michigan 48854

- 1. All dimensions are in feet and decimals thereof.
- 2. All curve dimensions are arc lengths.
- 3. 1/2" bars with identification caps have been placed at all points marked "." unless otherwise noted.
- -e = described boundary line.
- 5. $\checkmark \times \checkmark \checkmark$ = fence line.
- 6. All bearings are relative and referenced to the West line of Section 28, which is assumed to bear due North.

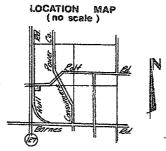

RECCHOOD

Aug 26 9 42 AM 74 REGISTER OF DEEDS

Canido M. Lucia INGHAM COUNTY, MICH.

Cen. Sec. 28 TZN, RIW . Set la bar. - E-W 14 line Sec. 28 Per 1 1 PAKS - LROIT RU. -W/4 Cor.Sec. 28, TZN, RIW - Fd. boatspike S89°47'55'E 184.80 ± 1.000 Acre (including ±0.292 ac. 9W) West line Sec.28-EHUII RU N89°47'55"W

nomine th

LESTER UID

868



E-11

Fd. mon. box

phone (517) 393-8888 ... 809 e. jolly suite 2 lansing, michigan 48918

SW Cor. Sec. 28, TZN, RIW.

	ISSOR DISTRIBUTE SURVEYOR DE LA COMPANSION DE LA COMPANSI		, ,				
220	O II HVIARO	NM.	7/17/74	SEC.	28 .7 2	W.R IW	•
48910	COMPUTED	P.L.	1/12/74	1 100 3	603-1		
	FLD. SURVEY	T.E.	7/11/79	sheet	1012	A- 708	

CERTIFIED BOUNDARY SURVEY

LEGAL DESCRIPTION:

A parcel of land in Section 28, T2N, R1W, Vevay Township, Ingham County, Michigan; the boundary of said parcel being described as beginning at the W 1/4 Corner of said Section 28; thence S89°47'55"E along the E-W 1/4 line of said Section 28, 217.80'; thence South parallel with the West line of said Section 28, 200.00'; thence N89°47'55"W parellel with said E-W 1/4 line, 217.80' to a point on the West line of said Section 28; thence North along the said West line, 200.00' to the point of beginning; said parcel containing more or less 1.000 acre including more or less 0.292 acre presently in use as public right of way; said parcel also subject to all easement and restrictions of record.

WITNESSES TO U.S. PUBLIC LAND CORNER

W 1/4 Corner Section 28, T2N, R1W
Nail & tag West side 10" maple, NNE, 136.23'
Mail & tag South side triple 10" cherry, ENE, 105.88'
NW Corner of house, SW, 130.63'

SW Corner Section 28, T2N, R1W
SW Corner of "I" beam guard post, North, 18.24'
P.K. nail in asphalt, WNW, 40.09'
P.K. nail in asphalt, WSW, 39.44'

Center of Section 28, T2N, R1W
Recorded by Fred N. White in Liber 1, Page 465 of Ingham County Records.
Nail & tag East side fence post, NW, 21.65'
Nail & tag NE side 18" ash, WNW, 41.12'
Nail & tag South side 8" ash, WSW, 50.73'

CERTIFICATE OF SURVEY:

I hereby certify to the parties named hereon that we have surveyed a parcel of land within:

The northwest quarter (1/4) of the southwest quarter (1/4) of Section twenty-eight (28), in Town two (2) north, Range one (1) west (Vevay), being forty (40) acres of land, more or less.

and that we have found or set, as noted hereon, permanent markers to all corners and angle points of the boundary of the parcel shown hereon as it is apparently peacefully occupied at present and that the more particular legal description of said parcel is as designated hereon.

This survey complies with the requirements of P.A. 132 of 1970.

This survey was performed with an error of closure no greater than a ratio of ${\bf l}$ in 5000.

Ronnie M. Lester Registered Land Surveyor R.L.S. 18998

ROTTING H.
LEGIER
LAND
SURVEYOR
100.

868



surveyors planners engineers phone (517) 393-8680 609 e. jolly - suite 2 tansing, michigan 48910

	·
DRAWN	MM. 7/17/74 SEC. 28 TZN R/W
COMPUTED	R.L. 7/12/74 100 5603-1 700
FLD. SURVEY	T.E. 7/11/74 sheet 2 of 2 A-709

CERTIFIED BOUNDARY SURVEY James Blauvelt FOR: LOCATION MAP 4578 W. Columbia Road Mason, Michigan 48854 LEGEND: All dimensions are in feet and decimals thereof. ٦. All curve dimensions are arc lengths. 34 SEC 1/2" Bars with identification caps have been placed at all points marked "•" unless other-TZN, RIW wise noted. 4. = described boundary line. +- = fence line. 5. All bearings are relative and referenced to 6. PLAINS the South line of Section 34 which is shown to bear due East in previous surveys. RECORDED Jun 18 3 39 PK 976 G-12 REGISTER OF DEEDS H-12 id M. Leuris INGHAM COUNTY, MICH. S89°58'26"E, 2653.67 North Line of SW14 of SW14 Sec. 34 \$ 89°59'/3"E , 831.07' 329.00 165.00 337.07 Center Sec. 34,72N, RIW Fd 12" Bar & Cap as recorded in Liber 3, Page 558 WW Corner Sec.34,72N,RIW Fd. 12" Bar as recorded in Liber 2, Page 263 Center VB Corner of SWW. of Sec. 34. 15.5 ġ 2.2 N'00°29'00"W, 2655.64" PARCEL "A" PARCEL PARCEL "C" *"8"* -N-S14 Line O.255 ACRES R/W + 0.125 ACRES R/W 10.032 ACRES 0.249 ACRES R/W , 2656.88 10.200 ACRES SCALE 1"= 200 1328.32 # 5.031 ACRES \$ 00031'00"E, 1328.13 1328.25 EOST Line of SW W of SW W of Sec. 34. 1328.21 N00.22.00"W N 00,23,00"W \$ 00° 33'00'E l Carner Sec. 34,72N,RIW Railroad Spike as recorded Liber 2, Page 63. 3.00,22,00.E -814 Corner Bec. 34,72N,RIW Bet 12" Bor ¢ Cap. PO. B. "A" PO.8. 8 FR.O.B. "C" \$.£.€ 329.00 165.00 336.31 329.00 165.00 336.29 East 495.00 West , 830.29 E05+ 1325.29 H-13 318 Conner of Section 34 PLAINS AROAD 1266 1266 **POLARIS** DRAWN S.I. 5-7-76 3422 Hagadam Road SEC. 34 ,R/W surveyors TZN Mason Michigan 48854 phono (517) 351-7410 COMPUTED R.L. 5.5.76 366 ASSOCIATES - INC. engineers A-1024 FLD. SURVEY G.V. 5.5.76

CERTIFIED BOUNDARY SURVEY

WITNESSES TO GOVERNMENT CORNERS

Southwest Corner of Section 34 Nail on South side of 28" maple, W.N.W., 88.43' Nail on S.W. side 26" oak, North, 58.19' Nail South side 10" hickory, E.N.E., 118.74'

South 1/4 Corner Section 34 Nail and tag in South side of 8" twin cherry, N.N.E., 31.23' Nail and tag in East side of 6" ash, S.S.E., 32.45' Nail and tag in South side of 8" cherry, W.N.W., 33.20'

West 1/4 Corner of Section 34 Nail and tag in corner post, West, 14.1'
Nail and tag in East side of 30" stump, South, 1.81'

Center of Section 34 Nail and tag in West side of 6" cherry, N.N.W., 11.76" Nail and tag in North side 10" cherry, N.W., 18.95' Nail and tag in N.W. side of 4" cherry, S.W., 1.85'

South 1/8 corner of SW 1/4 of Section 34 Hole in top of 54" culvert, W.N.W., 84.32' Nail and tag in East side of power pole, S.W., 203.68' P.K. nail in South side of guard post, E.N.E., 68.14'

Center 1/8 corner of SW 1/4 of Section 34 Naidland tag in North side of power pole, S.W., 31.77' Nail and tag in South side of 18" stump, S.E., 30.33' Nail and tag in East side of 40" stump, S.S.W., 18.73'



3422 Hagadam Road Mason Michigan 48864 phone (517) 331-7610

SULADAGLE

Drawn	S.I	5-7-76	SEC.	34	T 2A	,R/W
COMPUTED	8.2	5.5.76	62	366		
Pld. Gurvey		5.5.76		2. 01	3	A-1024

CERTIFIED BOUNDARY SURVEY

LEGAL DESCRIPTIONS:

A parcel of land in Section 34, T2N, R1W, Vevay Township, Ingham County Michigan; the surveyed boundary of said parcel being described by Mich. R.L.S. #18998 Michigan; the surveyed boundary of said parce; being described by Mich. K.L.S. #18998 as commencing at the Southwest corner of said Section 34; thence East along the South line of said Section 34, 495.00' to the point of beginning of this description; thence N00°33'00"W parallel to the West line of said Section 34, 1328.32' to the North line of the SW 1/4 of the SW 1/4 of Section 34; thence S80°59'13"E along the North line of the SW 1/4 of the SW 1/4 of Section 34, 329.00'; thence S00°33'00"E parallel to the West line of Section 34, 1328.25' to a point on the South line of Section 34; thence West along the South line of Section 34, 329.00' to the point of beginning; said parcel containing 10.032 acres more or less including 0.249 acres more or less presently in use as public right of way; said parcel subject to all easements and restrictions of record.

PARCEL B: A parcel of land in Section 34, T2N, R1W, Vevay Township, Ingham County Michigan; the surveyed boundary of said parcel being described by Mich. R.L.S. #18998 as commencing at the Southwest corner of said Section 34; thence East along the South line of said Section 34, 824.00' to the point of beginning of this description; thence N00°33'00"1' parallel to the West line of said Section 34, 1328.25' to the North line of the SW 1/4 of the SW 1/4 of said Section 34; thence S89°59'13"E along the North line of the SW 1/4 of the SW 1/4 of said Section 34, 165.00'; thence S00°33'00"E parallel to the West line of said Section 34, 1328.21' to a point on the South line of said Section 34; thence West along the South line of said Section 34, 165.00' to the point of beginning; said parcel containing 5.031 acres more or less including 0.125 acres more or less presently in use as public right of way; said parcel subject to all easements and restrictions of record.

A parcel of land in Section 34, T2N, R1W, Vevay Township, Ingham County Michigan; the surveyed boundary of said parcel being described by Mich. R.L.S. #18998 as commencing at the Southwest corner of said Section 34; thence East along the South line of said Section 34, 989.00' to the point of beginning of this description; thence NO0°33'00"W parallel to the West line of said Section 34, 1323.21' to the North line of the SW 1/4 of the SW 1/4 of Section 34; thence S89°59'13"E along the North line of the SW 1/4 of the SW 1/4 of Section 34, 337.07' to the Center 1/8 corner of the SW 1/4 of Section 34, thence S00°31'00"E along the East line of the SW 1/4 of said Section 34, 1328.13' to the South 1/8 corner of the SW 1/4 of said Section 34: thence West along the South line of said Section 34: 336.29' to the said Section 34; thence West along the South line of said Section 34, 336.29' to the point of beginning; said parcel containing 10.266 acres more or less including 0.255 acres more or less presently in use as public rightoofwway; said parcel subject to all easements and restrictions of record.

CERTIFICATE OF SURVEY: I hereby certify to the parties mamed hereon that we have surveyed and divided into several parcels, at the direction of said parties, a tract of land previously described as;

The SW 1/4 of the SW 1/4 of Section 34, T2N, RIW, Vevay Township, Ingham County Michigan except the West 30 rods thereof.

and that we have found or set, as noted hereon, permanent markers to all cornersand and angle points of the boundaries of said parcels and that the more particular legal descriptions of said parcels are as designated hereon.

This survey complies with the requirements of P.A. 132 of 1970.

This survey was performed with an error of closure no greater than 1 in 12,515.

RONNIE M. LESTER 5/7/76 REGISTERED LAND SURVEYOR #18998



266



1266

SULAGAOLS Pianners ongineers 3422 Hagadem Road Moton Michigan 48864 phone (517) 351-7410

NWARD	S.I.	5.7.76	SEC.	34	T 2A	1 ,R/W
COMPUTED	R.L.	5.5.76	(cb	366		
		5-5-76			3	A-1024

For: Lynn Frandsen 1929 Reo Road Lansing, Michigan

Eden Road Mason, Michigan

That part of the NW 1/4 of the SE 1/4 of Section 33, T2N, Legal Description: RIW, Vevay Township, Ingham County, Michigan, described as: Beginning on the N-S 1/4 line of said Section 33 at a point 2157.30 feet, NOO°03'34"W of the South 1/4 corner of Section 33, T2N, R1W, said point being 493.15 feet, S00°03'34"E of the center of said Section 33; thence N00°03'34"W, 164.37 feet on the N-S 1/4 line of said Section 33; thence S89°43'00"E, 1325.13 feet on a line parallel with the E-W 1/4 line of said Section 33 to the East line of the NW 1/4 of the SE 1/4 of said Section 33; thence S00°01'15"W, 164.37 feet on said East line of NW 1/4 of SE 1/4 of Section 33; thence N89°43'00"W, 1324.9 feet to the point of beginning. Containing 5.00 acres.

E 14 Cor. Sec. 33 (Liber 2 - Page 263) Witnesses to Center Sec. 33: E%.
Found Pipe (Li
Nail & Tag - N 30 E - Cherry Tree - 16.61
Nail & Tag - S 45 W - Power Pole - 41.35 Center Sec. 33 TZN-RIW N<u>1325.82' Deed 1325.6</u>' E-W 14 Line Meas. 8956108 NE VA Sec. 33, T2N, RIW RECORDED Jun 30 2 14 PH 978 Witnesses to SW Cor of E 12 of NE 14: Easet 12 bar & cap \$ 20°C - 51.71' - Nail & Top in Power Pole \$ 85°W - 97.80' - Nail & Top in Power Pole N89°43'W - 33.00' - Iron pipe East - 63.35' to outside West roll of REGISTER OF DEEDS Enil M. Luis INCHAM COUNTY, MICH Railroad tracks 5.00 Acres N89°43'00"W 1324.9 Point of <u>Witnesses to S/4 Cor. Sec. 33:</u>

N 85'W-90.55' Nail & Tog V. side 18' Maple
N 85'E-35.94' Nail & Tog W. side 15' Ash
N 65'E-61.94' Nail & Tog W. side 15' Maple Beginning SCALE S 14 Cor. Sec. 33 T 2U-RIN 1"=100

We hereby certify that we have fully complied with the requirements of Section 3, Public Act 132 of 1970, and that the ratio of error of closure of this survey is no greater than 1/5000.

> • Found Property Corner o Set Property Corner

We hereby certify that we have su

FRED WHITE ENGINEERING COMPANY 2300 North Grand River Avenue Lansing, Michigan 48906 Phone: 517 AC 371-1111 1279


I AND SURVEYOR

WHITE

N. White, P.E. ey No. 766462

April 7, 1976

RECORDED

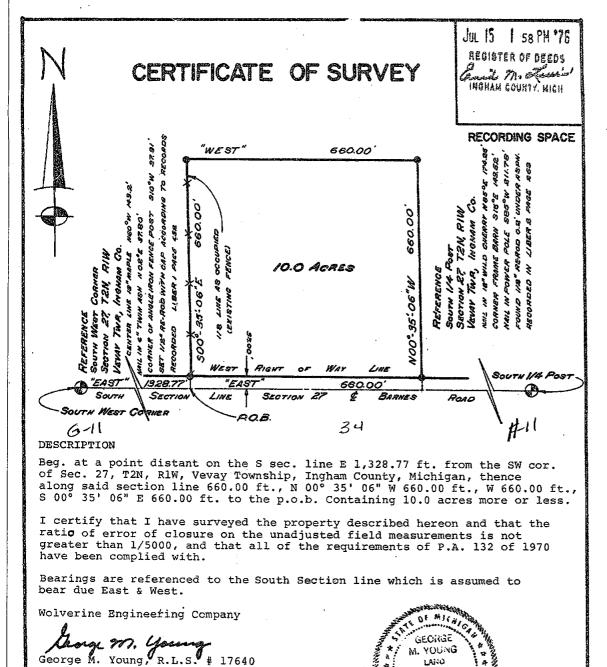

LEGEND

1302

SECTION LINE
DESCRIBED BOUNDARY
IRON SET & CAPFED
CORNER ANCHOR POST
IRON FOUND
SECTION OR 1/4 CORNER

* © CO


WOLVERINE ENGINEERING COMPANY ENGINEERS SURVEYORS MASON, MICHIGAN

LANO SURVLYOR No.

CHAI OF

SURVEY FOR DONALD MORGAN

FLD. SURVEY 5-29-76 SCALE /"-20" DRAWN BY T.U.G DATE 5-28-76

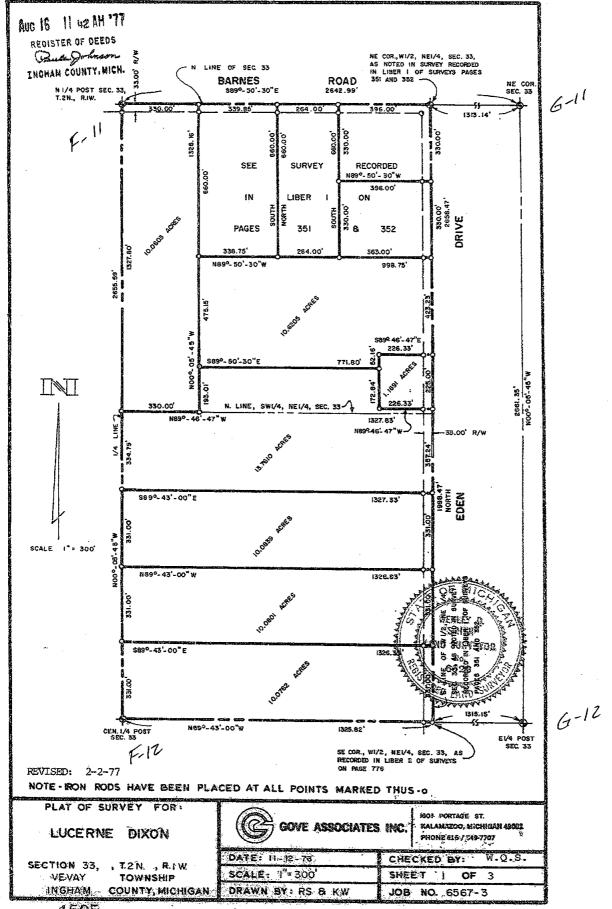

1505

CERTIFIED SURVEY MAP

CERTIFICATE:

I, Wenley Q. Smith, a Registered Land Surveyor, No. 6523, in the State of Michigan, do hereby certify that the drawing hereon delineated is a full and accurate representation of a land survey, begun on June 25, 1976 and completed on July 19, 1976, a survey for the completion of the survey begun and recorded in Liber 1 on Pages 351 and 352 involving the division of seven parcels each of which is more particularly described by metes and bounds as follows:

DESCRIPTION OF 10.6205 ACRE PARCEL:

Beginning at a point found by commencing at the North quarter post of Section 33, Town 2 South, Range 1 West, Vevay Township, Ingham County, Michigan, and running thence South 89°-50'-30" East, on the section line, 1329.85 feet; thence South, on the eighth line, 660.00 feet to the point of beginning of this description; thence South 423.23 feet; thence North 89°-46'-47" West 226.33 feet; thence South 52.16 feet; thence North 89°-50'-30" West 771.80 feet; thence North 00°-05'-45" West 475.15 feet; thence South 89°-50'-30" East 998.75 feet to beginning.

DESCRIPTION OF 13.7610 ACRE PARCEL:

Beginning at a point found by commencing at the North quarter post of Section 33, Town 2 North, Range 1 West, Vevay Township, Ingham County, Michigan, and running thence South $89^{\circ}-50'-30"$ East on the section line 1329.85 feet; thence South on the eighth line 1308.23 feet to the point of beginning of this description; thence South 357.24 feet; thence North $89^{\circ}-43'-00"$ West 1327.33 feet; thence North $00^{\circ}-05'-45"$ West 334.79 feet; thence South $89^{\circ}-46'-47"$ East 330.00 feet; thence North $00^{\circ}-05'-45"$ West 193.01 feet; thence South $89^{\circ}-50'-30"$ East 771.80 feet; thence South 172.84 feet; thence South $89^{\circ}-46'-47"$ East 226.33 feet to beginning.

DESCRIPTION OF 10.0830 ACRE PARCEL:

Beginning at a point found by commencing at the North quarter post of Section 33, Town 2 North, Range 1 West, Vevay Township, Ingham County, Michigan and running thence South 89°-50'-30" East on the section line, 1329.85 feet; thence South on the eighth line 1665.47 feet to the point of beginning of this description; thence South 331.00 feet; thence North 89°-43'-00" West 1326.83 feet; thence North 00°-05'-45" West 331.00 feet; thence South 89°-43'-00" East 1327.33 feet to beginning.

DESCRIPTION OF 10.0801 ACRE PARCEL:

Beginning at a point found by commencing at the North quarter post of Section 33, Town 2 North, Range 1 West, Vevay Township, Ingham County, Michigan and running thence South 89°-50'-30" East on the section line 1329.85 feet; thence South on the eighth line 1996.47 feet to the point of beginning of this description; thence South 331.00 feet; thence North 89°-43'-00" West 1326.33 feet; thence North 00°-05'-45" West 331.00 feet; thence South 89°-43'-00" East 1326.83 feet to beginning.

DESCRIPTION OF 10.0762 ACRE PARCEL:

Beginning at a point found by commencing at the North quarter post of Section 33, Town 2 North, Range 1 West, Vevay Township, Ingham County, Michigan and running thence South 89°-50'-30" East on the section line 1329.85 feet; thence South on the eighth line 2327.47 feet of beginning of this description; thence South 331.00 feet North 89°-43'-00" West 1325.82 feet; thence North 00 75 45" West 11. REVISED: 2-2-77
NOTE: BON BARS WITH YELLOW PLASTIC CAPS AT POINTS WARKED THUS-0

PLAT OF SURVEY FOR:

LUCERNE DIXON

SECTION 33 , T. 2 N , R. 1 W

VEVAY TOWNSHIP

INGHAM COUNTY, MICHIGAN

ES TANAMA VICINIA DE LA COMPANIA DEL COMPANIA DE LA COMPANIA DEL COMPANIA DE LA C
CHECKED TO STORY S.
SHEET 2 OF 3
(JOB(NO.) 6567-3
1 N

SA(N WE DIAVENDE

Liste

CERTIFIED SURVEY MAP:

feet; thence South 89°-43'-00" East 1326.33 feet to beginning.

DESCRIPTION OF 1.1691 ACRE PARCEL:

Beginning at a point found by commencing at the North quarter post of Section 33, Town 2 North, Range 1 West, Vevay Township, Ingham County, Michigan and running thence South 89°-50'-30" East on the section line 1329.85 feet; thence South on the eighth line

1083.23 feet to the point of beginning of this description; thence South 225.00 feet; thence North 89°-46'-47" West 226.33 feet; thence North 225.00 feet; thence South 89°-46'-47" East 226.33 feet to beginning.

DESCRIPTION OF 10.0603 ACRE PARCEL:

Beginning at the North quarter post of Section 33, Town 2 North, Range 1 West, Vevay Township, Ingham County, Michigan and running thence South 89°-50'-30". East, on the section line, 330.00 feet; thence South 00°-05' 45" East 1328.16 feet; thence North 89°-46'-47" Nest 330.00 feet to the eighth post on the West side of the Northeast quarter of said Section 33; thence North 00°-05'-45" West on the quarter line 1327.30 feet to beginning.

Further, that no monument of this survey varies from the location hereon by more than 0.15 of a foot.

Further, that all the requirements of Act 132, of the Public Acts of 1970 have been fulfilled.

Further, that a yellow plastic cap has been securely affixed to the top of all metal stakes, where shown hereon, with the registration number of the undersigned clearly embossed thereon.

REVISED: 2-2-77

War 29,1976

Date of Certificate

Wenley Q. Smith, Registered Land Surveyor No. 6523

Witnesses:

North quarter post 5/8" iron rod Fence post North 35.81' P.P. N. 45° W. 56.71' 30" Oak S. 45° E. 39.91'

E 1/4 post, Sec. 33, T2N, R1W Set nail and flag iron corner post set in concrete, West, 14.1' Set nail and flag East side 30" stump, South 1.81'

Northeast corner 3/4" iron (boat spike) "L" iron fence post North 25.91' "L" iron fence post S. 10° W. 38.31'

Northeast 1/8 corner post 3/4" iron (boat spike) 18" Maple S. 40° E. 37.58' P.P. North 45° East 37.58' P.P. South 25° West 87.01'



NOTE: IRON BARS WITH YELLOW PLASTIC CAPS AT POINTS MARKED THUS - O

PLAT OF SURVEY FOR:

LUCERNE DIXON

SECTION 33 , T. 2 N , R. 1 W


VEVAY TOWNSHIP INGHAM

COUNTY, MICHIGAN

GOVE ASSOCIATES INC

DATE: 11-12-76 CHECKED BY W.Q.S. SCALE: 1'' = 300'SHEET OF DRAWN BY: RS/KW JOB NO. 6567-3

LEGAL DESCRIPTION: That part of the West 1/2 of the SE 1/4 of Section 28, T2N, RIW, Vevay Township, Ingham County, Michigan, described as: Commencing at the SE corner of the West 1/2 of the SE 1/4 of Section 28 T2N, RIW, as monumented, said SE corner being 1329.85 feet due East of the South 1/4 corner of Section 28 and 1312.97 feet due West of the SE corner of Section 28; thence due West 173.00 feet on the South line of Section 28: thence N00°03'45"W, 117.00 feet; thence due East 26.00 feet; thence S00°03'45"E, 3.50 feet; thence due East 147.00 feet; thence S00°03'45"E, 113.50 feet on the East line of the West 1/2 of the SE 1/4 of Section 28 to the point of beginning.

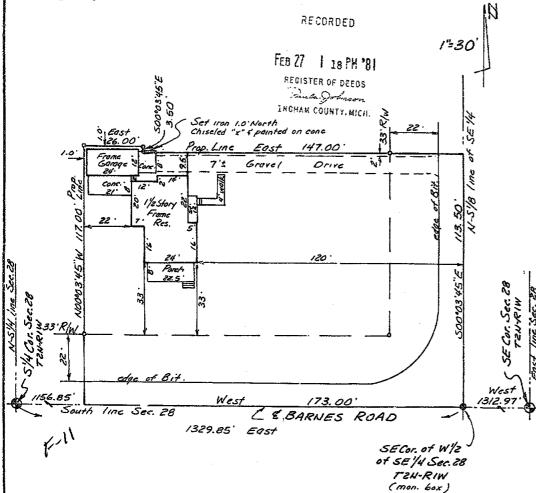

We have by certify that we have surveyed the property herein described, and that there are no visible encroachments upon the above described property, except as shown hereon.

SHEET

1 OF

We further certify that we have fully complied with the requirements of Section 3, Public Act 132 of 12.0, and that the ratio of error of closure of this survey is no greater than 1/5000.

CHECKED


Fred N. White, P.E. & R.L.S.

		/ /
LEGEND O Set Iron • Found Iron	Gary Lacombe 2138 Barnes Road Mason, Michigan	OR
R Recorded Distance M Measured Distance	LANSING, WICHIGAN 48908	ERING COMPANY, INC.
D Deeded Distance 2384	PRAWN M.E.	DATE November 18, 1980 SURVEY NO. 801670

F.N.W.

FRED N.
WHITE
LAND
SURVEYOR
NO.
12034

611

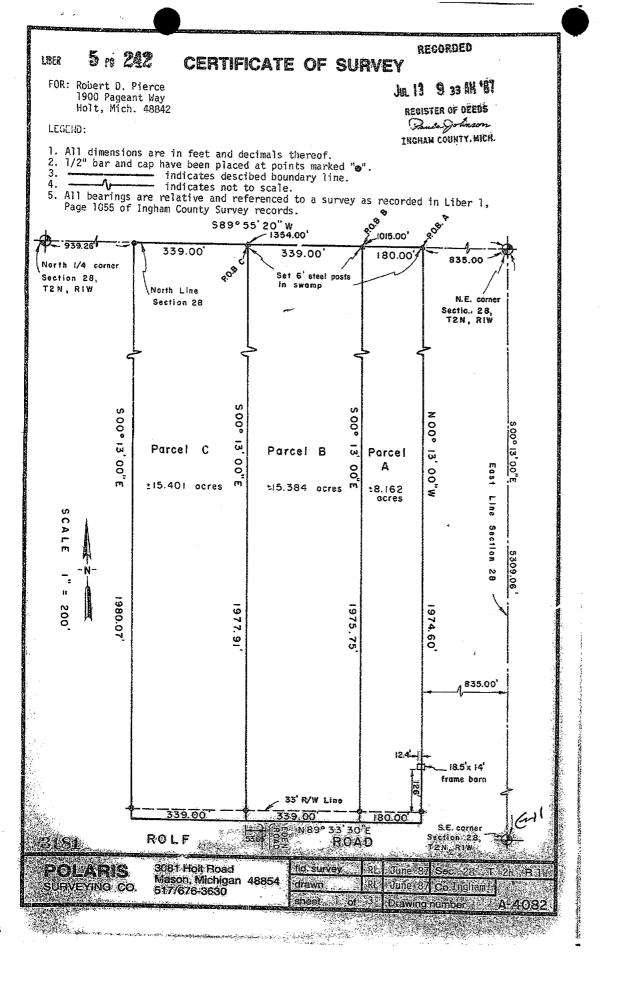

LEGAL DESCRIPTIONS

Parcel A:

A parcel of land in Section 28, T2N, R1W, Vevay Township, Ingham County, Michigan; the surveyed boundary of said parcel being described as commencing at the Northeast corner of said Section 28; thence S89°55'20"W along the North line of said Section 28 a distance of 835.00 feet to the point of beginning of this description; thence S89°55'20"W continuing along the North line of said Section 28 a distance of 180.00 feet; thence S00°13'00"E parallel to the East line of said Section 28 a distance of 1975.75 feet to a point on the centerline of Rolf Road; thence N89°33'30"E along the centerline of Rolf Road a distance of 180.00 feet; thence N00°13'00"W parallel to the East line of said Section 28 a distance of 1974.60 feet to the point of beginning; said parcel subject to the rights of the public across Rolf Road; said parcel containing more or less 8.162 acres; said parcel subject to all easements and restrictions of record.

Parcel B:

A parcel of land in Section 28, T2N, RIW, Vevay Township, Ingham County, Michigan; the surveyed boundary of said parcel being described as commencing at the Northeast corner of said Section 28; thence S89°55'20"W along the North line of said Section 28 a distance of 1015.00 feet to the point of beginning of this description; thence S89°55'20"W continuing along the North line of said Section 28 a distance of 339.00 feet; thence S00°13'00"E parallel to the East line of said Section 28 a distance of 1977.91 feet to a point on the centerline of Rolf Road; thence N89°33'30"E along the centerline of Rolf Road a distance of 339.00 feet; thence N00°13'00"W parallel to the East line of said Section 28 a distance of 1975.75 feet to the point of beginning; said parcel subject to the rights of the public across Rolf Road; said parcel containing more or less 15.384 acres; said parcel subject to all easements and restrictions of record.

Parcel C:

A parcel of land in Section 28, T2N, RlW, Vevay Township, Ingham County, Michigan; the surveyed boundary of said p. cel being described as commencing at the Northeast corner of said Section 28; thence S89°55'20"W along the North line of said Section 28 a distance of 1354.00 feet to the point of beginning of this description; thence S89°55'20"W continuing along the North line of said Section 28 a distance of 339.00 feet; thence S00°13'00"E parallel to the East line of said Section 28 a distance of 1980.07 feet to a point on the centerline of Rolf Road; thence N89°33'30"E along the centerline of Rolf Road a distance of 339.00 feet; thence N00°13'00"W parallel to the East line of said Section 28 a distance of 1977.91 feet to the point of beginning; said parcel subject to the rights of the public across Rolf Road; said parcel containing more or less 15.401 acres; said parcel subject to all other easements and restrictions of record.

2481

POLARIS SURVEYING CO. 3081-Holf Read Mason, Michigan 48854 517/676-3630

fld.survey	RL	June 87	Sec. 28	т 2N	ŘĺW
drawn	RL	June 87	Co.Ingha	m	** 0 . 0 . 0 . 0 . 0 . 0 . 0 . 0 . 0 . 0
sheet 2 of	3	Drawing	number	Δ-4	082

5 # 244 CERTIFICATE OF SURVEY LIBER

WITNESSES TO GOVERNMENT CORNERS:

Northeast Corner Section 28, T2N, RIW. 1/2" bar and cap. East edge of East rail West, 10.6' Rail road spike in centerline of Eden Road, East, 56.3' Nail and tag in North side 15" locust tree on East side of Eden Road, S.E., 109.8' P.K. nail in centerline of Railroad track in cross tie, N.N.W., 80.00.

North 1/4 Corner Section 28, T2N, RIW. Bar and cap #12034 Nail and tag in West side 24" ash, North, 24.7' P.K. nail in North side 14" ash, West, 5.8' P.K. nail in West side anchor post, North, 1.9' Nail and tag in South side 10" ash, East, 6.2'

Southeast Corner Section 28, T2N, R1W. Liber 1, Page 631. Nail and shiner West side wood corner post, North 33.35 bent iron post, SSW, 38.4' iron bar S40°E, 33.54' 6-11 fence line North and South.

CERTIFICATE OF SURVEY:

I hereby certify to the parties named hereon that I have surveyed and divided into three parcels, at the direction of said parties, a tract of land previously described as:

The East 1693 feet of the North 120 acres of the Northeast 1/4 of Section 28, T2N, R1W, Vevay Township, Ingham County, Michigan, except the East 835 feet thereof. And subject to any easements, rights of way and restrictions of record.

and that I have set, as noted hereon, permanent markers to all corners of of the boundaries of Parcels A, B, and C; and the South boundary of said parcels has been defined by the Centerline of Rolf Road. The East line of said Tract being defined as parallel to and 835.00 feet distant from the East line of said Section 28. The more particular surveyed descriptions of Parcels A, B, and C are as designated hereon.

This survey complies with the requirements of P.A. 132 of 1970.

This survey was performed with an error of closure of a ratio of 1 in 54,000 based upon unadjusted field datum.

> Ronnie M. Lester Licensed Land Surveyor #18998

of Mics PONNIE M. LESTER LAND SHRVEYOR 18998 en lynn

POLARIS SURVEYING CO 3081 Holt Road Mason, Michigan 48854 517/676-3630

Ild survey	RL June 87	Sec. 28 ,т	2N,R IW
drawn	RL June 87	Co Ingham	
sheet 3 of	3 Drawing	number	A-4082

CERTIFIED SURVEY MAP


5 pg 258

IRFR

FOR: Century Cellunet, Inc.

LFGAL DESCRIPTION: That part of the SW 1/4 of the SE 1/4 of Section 33, T2N, RlW, Vevay Township, Ingham County, Michigan described as: Beginning at a point on the South line of said Section 33 distant S89°48'52"E 903.56 feet from the South 1/4 corner of said Section; thence N00°10'18"W 1326.31 feet to a point on the E-W 1/8 line of said SE 1/4; thence S89°52'57"E 348.77 feet along said 1/8 line to a point on the West Right of Way line of the Penn Central Railroad; thence on a curve concave to the East along said Right of Way line 372.10 feet, said curve having a radius of 2648 feet and a chord of 371.80 feet bearing S03°53'04"W; thence S00°08'29"E 955.70 feet along said Right of Way line to said South line of Section 33; thence N89°48'52"W 321.96 feet along said South line to the Point of Beginning; said parcel containing 9.889 acres more or less and is subject to

I hereby certify to the parties named hereon that we have surveyed a parcel of land previously described as: "The SW 1/4 of the SE 1/4 of Section 33, Except the West 27.5 acres thereof and Also Except the Railroad Right of Way in Section 33, T2N, RlW, Vavay Township, Ingham County, Michigan", I further certify that this survey complies with the requirements of Public Act 132 of 1970 and was performed with an error of closure no greater than a ratio of 1 in 5000.

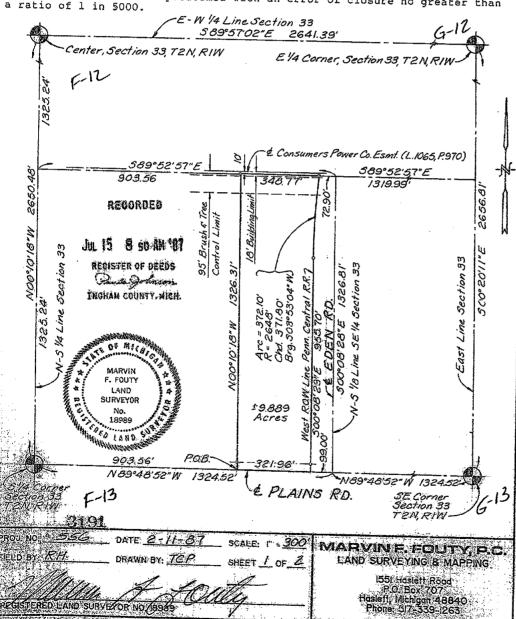

LIBER

FOR: Century Cellunet, Inc. WITNESSES TO US PUBLIC LAND CORNERS

Center of Section 33, T2N, R1W, Found 1/2" pipe. N30°E, 16.61', Nail & tag in 6" cherry tree S45°W, 41.35', Nail & tag in power pole

South 1/4 Corner of Sec. 33, T2N, R1W, Found 1/2" pipe. 24" Maple N.W. 91.17 ft.
Power Pole South 32.12 ft.
14" Basswood N.E. 35.83 ft.

West 174 corner of Sec. 33, T2N, R1W, Found 1/2" bar.
Set Nail and Flag iron corner post set in concrete, West, 14.1'
Set Nail and Flag East side 30" stump, South 1.81'

Southeast corner of Sec. 33, W2N, R1W, Found RR spike. N.72°45'40"W. 88.43 Nail south side 28" maple North 58.19 Nail S.W. side 26" oak N.78°25'40"E. 118.74 Nail south side 10" hickory

All bearings are relative and are related to the North line of Section 33 which is recorded to bear N89054'43"W on MDOT Plans for Highway US-127.




3191

DATE Z=11-87 SCALE: F = SHEET Z OF Z

The second secon

MARVIN F. FOUTY, P.C.

1551 Hasiett Road R.C. Box 707 Hasiett Michigan 48840 Phone: 517-339-1263

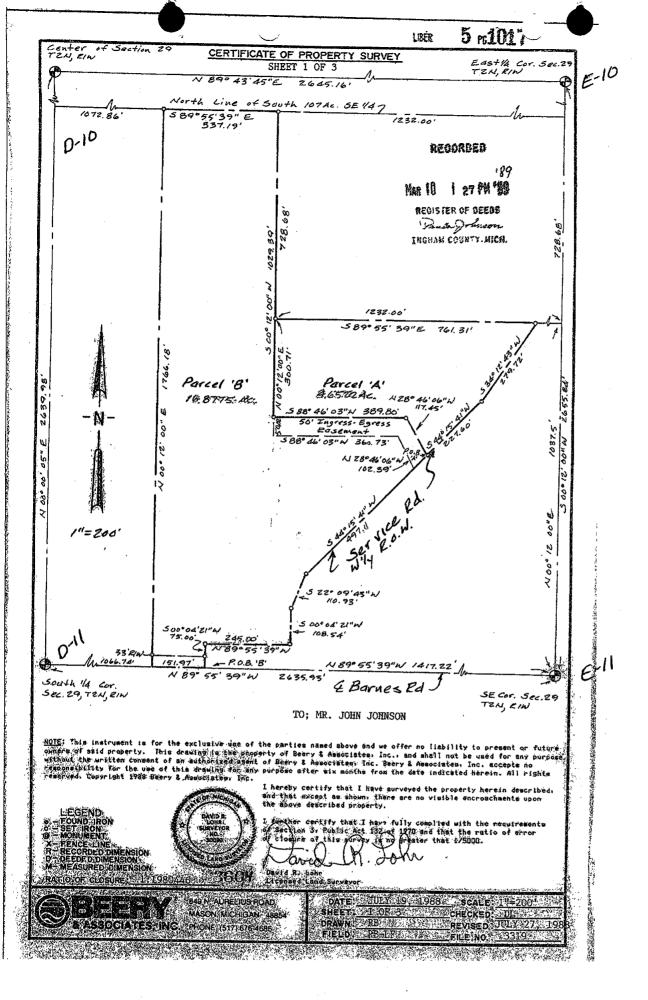

CERTIFICATE OF PROPERTY SURVEY

LEGAL DESCRIPTION PARCEL 'A': That part of the Southeast 1/4 of Section 29, T2N, R1W, Vevay Township, Ingham County, Michigan, Cescribed as: Commencing at the SE Corner of said Section 29; thence N 89° 55' 39" W, 1417.22 feet, along the South line of said Section 29, to the Westerly Right of Way line of Service Rd.; thence along said Right of Way the following courses: N 00° 04' 21" E, 75.00 feet; S 89° 55' 39" E, 245.00 feet; N 00° 04' 21" E, 108.54 feet; N 22° 09' 43" E, 110.93; N 44° 15' 41" E, 497.11 feet to the Point of Beginning; thence N 28° 46' 06" H, 117.45 feet; thence S 88° 46' 03" H, 389.80 feet; thence N 00° 12' 00" E, 300.71 feet; thence S 89° 55' 39" E, 761.31 feet, to said Right of Way; thence along said Right of Way the following courses: S 34° 12' 43" H, 279.72 feet; S 44° 15' 41" W, 227.60 feet to the Point of Beginning. Containing 4.6522 Acres, more or less. Subject to any easements or restrictions of record.

LEGAL DESCRIPTION PARCEL 'B': That part of the Southeast 1/4 of Section 29, T2N, RiH, Vevay Township, Ingham County, Michigan, described as: Commencing at the SE Corner of said Section 29; thence N 89° 55' 39" W, 1417.22 feet, along the South line of said Section 29, to the Westerly Right of Way line of Service Rd. and the Point of Beginning; thence N 89° 55' 39" R, 151.97 feet; thence N 90° 12' 00" E, 1766.18 feet; thence S 89° 55' 39" E, 337.19 feet; thence S 00° 12' 00" W, 1029.39 feet; thence thence N 88° 46' 03" E, 389.80 feet; thence S 28° 46' 06" E, 117.45 feet to said Right of Way; thence along said Right of Way line the following courses: S 44° 15' 4!" W, 497.11 feet; S 22° 09' 43" W, 117.93 feet; S 00° 04' 21" W, 108.54 feet; thence N 89° 55' 39" W, 245.00 feet; S 00° 04' 21" W, 75.00 feet to the Point of Beginning. Containing 16.8775 Acres, more or less. Subject to an easement for purposes of ingress and egress described as: Commencing at said SE Corner of 'aid Section 29; thence N 89° 55' 39" W, 1417.22 feet, along the South line of said Section 29, to the Westerly Right of Way line of Service Rd.; thence along said Right of Way the following courses: 'GO° 04' 21" E, 108.54 feet; thence N 22° 09' 43" E, 150.93 feet; thence N 44° 5' 41" E, 444.84 feet to the Point of Beginning; thence N 28° 46' 06" W, 102.39 feet; thence N 88° 46' 03" E, 360.73 feet; thence N 00° 2' 00" E, 50.02 feet; thence N 88° 46' 03" E, 389.80 feet; thence S 88° 46' 03" W, 360.73 feet; thence N 00° 2' 00" E, 50.02 feet; thence N 88° 46' 03" E, 389.80 feet; thence S 880 46' 06" E, 117.45 feet to said Right of Way; thence along said Right of Way, S 44° 15' 41" W, 52.28 feet to the Point of Beginning. Subject to any easements or restrictions of record. The South 33 feet subject to an easement for Barnes Road.

NOTE: This instrument is for the exclusive use of the parties named above and we offer no limbility to present or future example of said property. This drawing is the property of Beery & Association. Inc., and shall not be used for any purpose without the united for comment of an authorized sagent of Beery & Association. Inc., and shall not be used for any purpose of the united for the use of the desired inc. accepts no respectfully life for the use of the united hereing all rights of the united hereing all rights.

LEGEND
- FOUND IRON
- FOUND IRON
- SET IRON
- SET IRON
- MONUMENT
- FENCE ICINE
- FENCE ICINE
- THE COROCO DIMENSION
- DEEDE D. DIMENSION
- MEASURED, DIMENSION
- MEASURED, DIMENSION
- MEASURED, DIMENSION
- THE COROCO DIMENSION
-

I hereby certify that I have surveyed the property herein described, and that except as shown, there are no visible encroachments upon the above described property.

I further certify that I have fully compiled with the requirements of section 3. Public Act 132 of 1920, and that the ratio of error of classes of this survey responses to that 1/5000.

Savid M. Your Devision Light Surveyor

DEFETY BAS N. AURERIUS HOAD
MASON, MICHIGAN, 48864
AASSOCIATES, INC. PHONE (517) \$76 4586

A STATE OF THE STA

1

CERTIFICATE OF PROPERTY SURVEY

WITNESSES TO CORNERS, SECTION 29, T2N, R1W, VEVAY TWP.

East 1/4 Corner Flound Boatspike Flound Boatspike Flound N. & T. West side 10" Maple, N. & T. South side 10" Cherry, NW Corner House, NNE, 136. 23 105, 88° 130, 63° ENE, SE Corner
Found 1/2" bar in Mon. Box
"I" beam guard post,
PK in asphalt, North, WNW, WSW, 18. 24 6-11 40.09' 39.44' PK in asphalt, South 1/4 Corner
Pound 3/4" iron in Mon. Box
N. & f. 30" Maple,
N. & T. in fence post,
CL 2" steel sign post, 45. 79' 45. 25' 36. 83' N50°E, S47°W, Center of Section
Found 5/8" bar 4' South of CL Rolfe Rd.
N. & T. East side 12" Elm, N30°W,
N. & T. East side Power pole, N5°W,
N. & T. West side 18" Basswood, N40°E,
N. & T. North side 15" Walnut, S70°E, 36.00° 33.89° 37.00° D-10

MOTEC This instrument is for the exclusive doe of the parties named above and we offer no liability to present or future of each property. This drawing is the property of Beery & Associates, Inc., and shall not be used for any purpose without the weitten consent of an authorized agent of Beery & Associates, Inc. Beery & Associates, Inc. accepts no responsibility for the user of this drawing for any purpose after six months from the date indicated herein. All rights reserved, Copyright 1988 Beery & Associates, Inc.






I heneby certify that I have surveyed the property henein described, and that except as shown, there are no visible excroschaets upon the above described property.

SSOCIATES, INC. PHONE (517) 676-9886

DATE JULY 19, 4988 SHEET 3.02.3 DRAWN RB FIELD RB-LE SCALE 19 200 CHECKED: DI

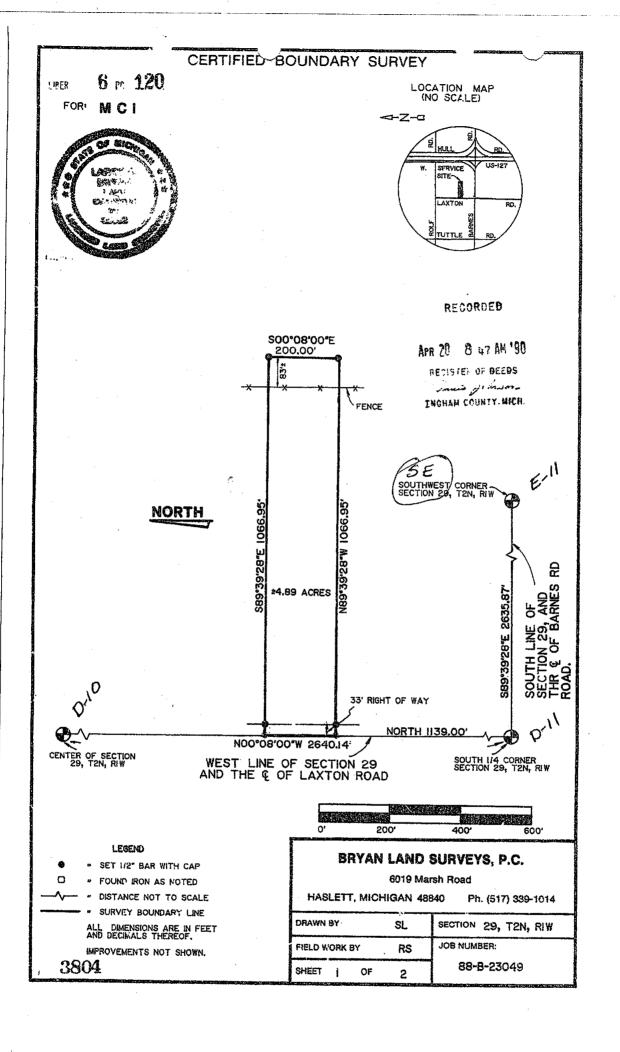

CERTIFIE 30UNDARY SURVEY

FIRER

CERTIFICATE OF SURVEY:

I hereby certify only to the parties named hereon that we have surveyed, at the direction of said parties, the following described parcel of land, and that we have found or set, as noted hereon, permanent markers to all corners of said parcel and that all visible encroachments of a permanent nature upon said parcel are as shown on this survey.

Beginning on the North-South 1/4 line of Section 29, T2N, RlW, Vevay Township, Ingham County, Michigan, at a point 1139 feet North of the South 1/4 corner, thence East 1066.95 feet North 200 feet, West 1066.95 feet South to the point of beginning.

WITNESSES TO SECTION CORNERS:

South 1/4 corner Section 29, T2N, R1W, Liber 4, Page 283. Found 3/4" bar in monument box in the centerlines Laxton and Barnes Rd. Found nail & tag North side Crabapple, N75°W, 79.35' Found P.K. nail Southwest side power pole, N45°W, 75.45' Set nail & tag South side fence post, N50°E, 45.79'

Center of Section 29, T2N, R1W, Liber 1, Page 47. Found 3/4" bar 3' West of centerline Laxton Rd. & 5' South of centerline of Rolff Rd. Found nail & tag #30090 North side 14" Walnut, S75°E, 69.45' pround nail & tag #11370 West side 24" Walnut, N40°E, 36.98' pround nail & tag Northeast side power pole, N05°W, 33.90'

Southeast corner Section 29, T2N, R1W, Liber 3, Page 211. Found 1/2" bar in monument box.
"I" beam guard post, North, 18.24'
P.K. nail in asphalt, W.N.W., 40.09'
P.K. nail in asphalt, W.S.W., 39.44'

This survey was performed with an error of closure no greater that a ratio of 1 in 28,839.

All bearings are derived from the East-WEst 1/4 line of Section 29, which is recorded to bear East on Liber 4 of Surveys, Page 257 of the Ingham County Records.

Jd. Byan 12-13.88 Larry A. Bryan Date: Licented Land Surveyor NO. 25832




BRYAN LAND SURVEYS, P.C.

6019 Marsh Road

HASLETT, MICHIGAN 48840 Ph. (517) 339-1014

DRAWN BY SL. SECTION 29, TZN, RIW JOB NUMBER: FIELD WORK BY RS 88-B-23049 2

3804

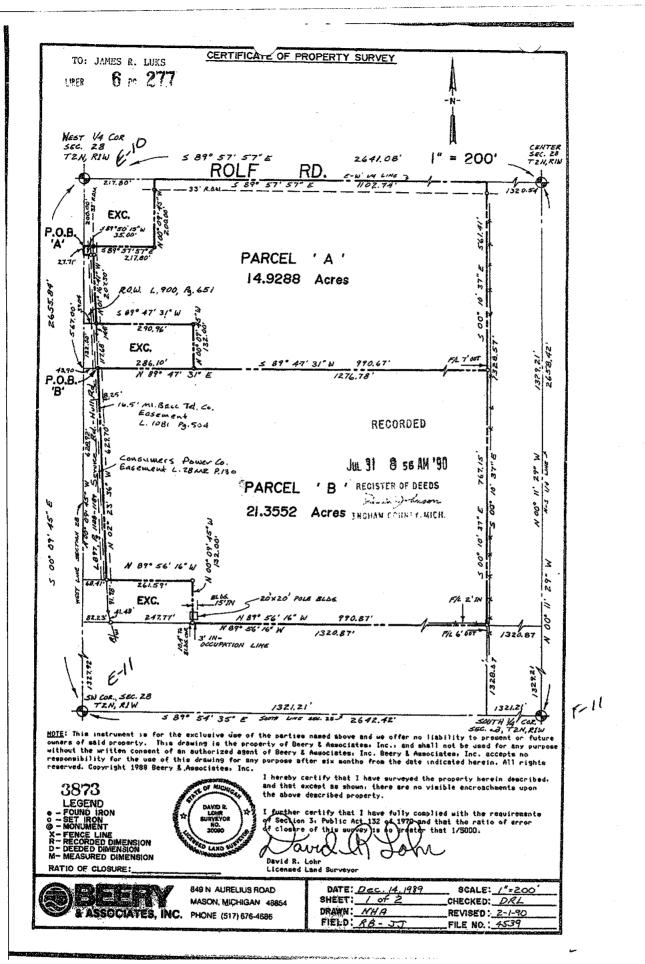

PROPERTY SURVEY

6 r 278 IRFP

TO: JAMES R. LUKS

ORIGINAL DESCRIPTION SUPPLIED: NW 1/4 OF SW 1/4 SEC 28 EXC BEG @ W1/8 COO OF SW1/4 OF SEC 28 -N 132 FT -E 330 FT -S 132 FT -W 330 FT TO BEG ALSO EXC BEG ON W SEC LN @ PT 435 FT S OF W1/4 COR SEC 28 -E330 FT -S 132 FT -W 330 FT -N 132 FT TO BEG ALSO EXC BEG @ W1/4 COR SEC 28 -S89D47'55"E 217.8 FT -S 200 FT -N89D47'55"W 217.8 -N 200 FT TO POB ALSO EXC R/W ACQUIRED BY STATE HWY DEPT FOR US-127 HWY & SERVICE RD ON SW 1/4 OF SEC 28 T2N R1W-36.31 AC M/L

OTHERWISE KNOWN AS: PARCEL "A"

OTHERWISE KNOWN AS:
PARCEL "A"
THAT PART OF THE NW 1/4 OF THE SW 1/4 OF SECTION 28, T2N, R1W, VEVAY,
TOWNSHIP, INGHAM COUNTY, MICHIGAN DESCRIBED AS: COMMENCING AT THE WEST 1/4
CORNER OF SAID SECTION 28; THENCE S 00° 09′ 45" E, ALONG THE WEST SECTION
LINE, 200.00 FEET TO THE POINT OF BEGINNING; THENCE S89° 57′ 57" E,217.80
FEET; THENCE N 00° 09′ 45" W, 200.00 FEET TO THE EAST-WEST 1/4 LINE OF SAID
SECTION 28; THENCE S 89° 57′ 57" E, ALONG SAID 1/4 LINE,1102.74 FEET, TO
THE EAST LINE OF SAID NW 1/4 OF SW 1/4; THENCE S 00° 10′ 37" E, 561.41
FEET; THENCE S 89° 47′ 31" W, 990.67 FEET; THENCE N 00° 09′ 45" W, 132.00
FEET; THENCE S 89° 47′ 31" W, 290.96 FEET, TO THE EAST RIGHT OF WAY LINE OF
US-127 SERVICE ROAD (HULL ROAD); THENCE N 01° 16′ 41" W, 207.30 FEET;
THENCE S 89° 50′ 15" W, 35.00 FEET TO THE WEST SECTION LINE; THENCE
N 00° 09′ 45" W, ALONG SAID LINE, 27.71 FEET TO THE P.O.B. CONTAINING
14.9288 ACRES, MORE OR LESS. SUBJECT TO AN EASEMENT OVER THE NORTH 33 FEET
FOR ROLF ROAD. SUBJECT TO AN EASEMENT OVER THE WEST 33 FEET FOR HULL ROAD.
SUBJECT TO ANY EASEMENTS OR RESTRICTIONS OF RECORD.

PARCEL "B" THAT PART OF THE NW 1/4 OF THE SW 1/4 OF SECTION 28, T2N, R1W, VEVAY TOWNSHIP, INGHAM COUNTY, MICHIGAN DESCRIBED AS: COMMENCING AT THE WEST 1/4 CORNER OF SAID SECTION 28; THENCE S 00° 09' 45" E, ALONG THE WEST SECTION LINE, 567.00; THENCE & 89° 47' 31" E, 43.90 FEET TO THE POINT OF BEGINNING, SAID POINT BEING ON THE EASTERLY RIGHT OF WAY OF US 127 SERVICE ROAD (HULL ROAD); THENCE N 89° 47' 31" E, 1276.78 FEET, TO THE EAST LINE OF SAID NW 1/4 OF SW 1/4; THENCE S 00° 10' 37" E, 767.15 FEET, TO THE SOUTH LINE OF SAID NW 1/4 OF SW 1/4; THENCE S 00° 16" W, ALONG SAID LINE, 990.87 FEET; THENCE N 00° 09' 45" W, 132.00 FEET; THENCE S 89° 56' 16" W, 261.59 FEET, TO THE EAST RIGHT OF WAY LINE OF SAID HULL ROAD; THENCE N 02° 23' 36" W, ALONG SAID RIGHT OF WAY LINE, 629.70 FEET, TO THE P.O.S. CONTAINING 21.3552 ACRES, MORE OR LESS. SUBJECT TO ANY EASEMENTS OR

WITNESSES TO SECTION CORNERS SECTION 28, T2N, R1W, VEVAY TOWNSHIP, INGHAM COUNTY.

WEST 1/4 CORNER END FD. 1/2" IRON IN MON. BOX SET N & T & MA. S45°E " P. POLE-N60°E, SO. EDGE SIGN POST- N85°W, SOUTH 1/4 CORNER FOUND 1/2" IRON FD. N&T P. POLE: " WD. POS 2" IRON
P. POLE- N55°W- 56.90'
WD. POST-NORTH- 35.70'
30" JAK- S45°E- 39.33' 41.40 46.25' 19.23' NW COR. HSE. WD. POST-SOUTH- 28.60 SET CENTER OF SECTION
FD. 1/2" IRON
SET N&T WD. POST-NORTH-18.91'
" " 8" MAPLE-N85°E-11.12'
" " 10" ELM- SOUTH- 5.82'
" " 24" TREE-N45°W-30.98' SOUTHWEST CORNER E-11 FD. 1/2" IRON IN MON. BOX FD. N&T WD. GD.POST NORTH, " " " S10°F-21.77' 23.42' 21.18' S10°E, SET SOUTH,

NOTE: This instrument is for the exclusive use of the parties named above and we offer no liability to present or futurowners of said property. This drawing is the property of Beery & Associates, Inc., and shall not be used for any purpositiout the written consent of an authorized agent of Seery & Associates, Inc. Beery & Associates, Inc. accepts no responsibility for the use of this drawing for any purpose after six months from the date indicated herein. All rights reserved. Copyright 1988 Beery & Associates, Inc.

3873 LEGEND - FENCE LINE
- RECORDED DIMENSION
- DEEDED DIMENSION
- MEASURED DIMENSION


RATIO OF CLOSURE:



puriher certify that I have fully complied with the requirement Section 3. Public Act 132 of 1970 and that the ratio of error closers of this survey is no greater that 1/5000.

849 N AURELIUS ROAD MASON, MICHIGAN 48854 PHONE (517) 676-4686

ساسم المراجعة			•
DATE:	Dec. 14,1989	SCALE:	
SHEET:	2012	CHECKED: DRL	
DRAWN:		REVISED:	_
FIELD:		FILE NO.: 4539	_

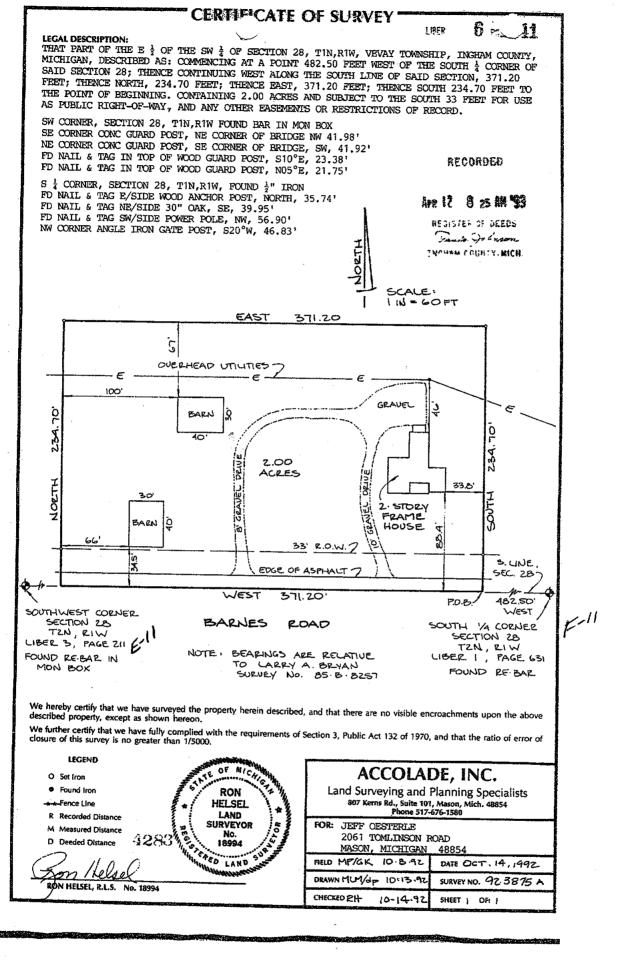

6-1141

CERFIEV (TE OF SURVEY

6 m11 LISER

LEGAL DESCRIPTIONS

THAT PART OF THE E $\frac{1}{2}$ OF THE SW $\frac{1}{4}$ OF SECTION 28, T1N,R1W, VEVAY TOWNSHIP, INGHAM COUNTY, MICHIGAN, DESCRIBED AS: COMMENCING AT A POINT 482.50 FEET WEST OF THE SOUTH $\frac{1}{4}$ CORNER OF SAID SECTION 28; THENCE CONTINUING WEST ALONG THE SOUTH LINE OF SAID SECTION, 185.60 FEET; THENCE NORTH, 234.70 FEET; THENCE EAST 185.60 FEET; THENCE SOUTH 234.70 FEET TO THE POINT OF BEGINNING. CONTAINING 1.00 ACRES AND SUBJECT TO THE SOUTH 33 FEET FOR USE AS PUBLIC RIGHT-OF-WAY, AND ANY OTHER EASEMENTS OR RESTRICTIONS OF RECORD.

SW CORNER SECTION 28, T1N,R1W FOUND BAR IN MON BOX
SE CORNER CONC GUARD POST, NE CORNER OF BRIDGE NW, 41.98'
NE CORNER CONC GUARD POST, SE CORNER OF BRIDGE, SW, 41.92'
FD NAIL & TAG IN TOP OF WOOD GUARD POST, S10°E, 23.38'
FD NAIL & TAN IN TOP OF WOOD GUARD POST, N05°E, 21.75'


S $\frac{1}{4}$ CORNER, SECTION 28, TIN,RIW, FOUND $\frac{1}{2}$ " IRON FD NAIL & TAG E/SIDE WOOD ANCHOR POST, NORTH, 35.74' FD NAIL & TAG NE/SIDE 30" CAK, SE, 39.95' FD NAIL & TAG SW/SIDE POWER POLE, NW, 56.90' NW CORNER ANGLE IRON GATE POST, S20°W, 46.83'

RECORDED

Ant 12 8 25 M 38

REDISTER OF DEEDS Thereta Dehoran

THOMORE COUNTY MICH.

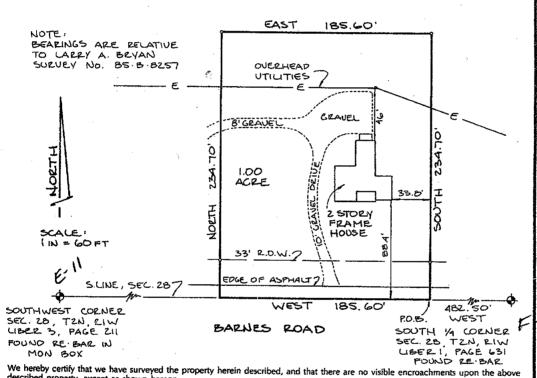

We hereby certify that we have surveyed the property herein described, and that there are no visible encroachments upon the above described property, except as shown hereon.

We further certify that we have fully complied with the requirements of Section 3, Public Act 132 of 1970, and that the ratio of error of closure of this survey is no greater than 1/5000.

LEGEND

O Set Iron

Son

• Found Iron -Fence Line

R Recorded Dista

M Measured Distance

RON HELSEL, R.L.S.

D Deeded Distance

4284

No. 18994

of MICA RON HELSEL LAND SURVEYOR LAND

ACCOLADE, INC.

Land Surveying and Planning Specialists 807 Kerns Rd., Suite 101, Mason, Mich. 48854 Phone 517-676-1580

OESTERLE

2061 TOMLINSON ROAD

MASON, MICHIGAN

FIELD MP/GK 10.8.92 DATE OCT. 14, 1992

DRAWN dp/MUM 10-13-92


SURVEY NO. 92-3876 B

CHECKED RH

SHEET 1 OF: (

For: Linn Merindorf

4465 West Barnes Road Mason, Ml. 48854-9721 RECORDED 970008187 03/07/1997 08:28:01 REGISTER OF DEEDS Paula Johnson INGKAM COUNTY, MI

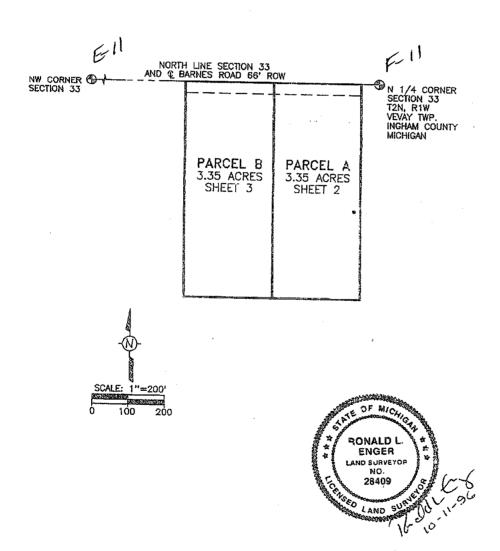



585 JEWETT ROAD MASON, MICHIGAN 48854 517-676-6565 NW 1/4 Section 33, T2N, R1W Vevay Twp., Ingham Co., Michigan

October 5, 1996


Job No. 33-454 Sheet 1 of 4

For: Linn Merindorf

4465 West Barnes Road Mason, Ml. 48854-9721

LEGAL DESCRIPTION - PARCEL A

A parcel of land in the NW 1/4 of Section 33, T2N, R1W, Vevay Township, Ingham County, Michigan; the surveyed boundary of said parcel being described as commencing at the North 1/4 Corner of Section 33, T2N, R1W, Michigan Meridian; thence S 90°00′00′ W, along the North Section line, 50.00 feet to the POINT OF BEGINNING; thence S 00°18′47′ E, parallel with the North—South 1/4 line, 600.00 feet; thence S 90°00′00′ W, 243.02 feet; thence N 00°18′47′ W, parallel with the North—South 1/4 line, 600.00 feet; thence N 90°00′00′ E, along the North Section line, 243.02 feet to the point of beginning; said parcel contains 3.35 acres. contains 3.35 acres.

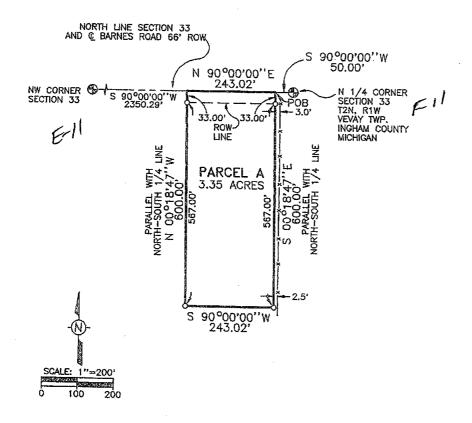

LEGEND

- Bearings are relative and are based on the North line of the NW 1/4 of Section 33, T2N, R1W, which was assumed to bear S $90^{\circ}00'00''$ W.
- All dimensions are in feet.
- indicates described boundary line. indicates old fence line. indicates distance not to scale. indicates a set 5/8 inch diameter by 24 inch long rebar with cap imprinted "LS 28409", unless otherwise noted.



585 JEWETT ROAD MASON, MICHIGAN 48854 517-676-6565

NW 1/4 Section 33, T2N, R1W Vevay Twp., Ingham Co., Michigan


October 5, 1996

Job No. 33-454 Sheet 2 of 4

For: Linn Merindorf 4465 West Barnes Road Mason, Ml. 48854-9721

LEGAL DESCRIPTION - PARCEL B

A parcel of land in the NW 1/4 of Section 33, T2N, R1W, Vevay Township, Ingham County, Michigan; the surveyed boundary of said parcel being described as commencing at the North 1/4 Corner of Section 33, T2N, R1W, Michigan Meridian; thence S 90°00′00′ W, along the North Section line, 293.02 feet to the POINT OF BEGINNING; thence S 00°18′47″ E, parallel with the North-South 1/4 line, 600.00 feet; thence S 90°00′00′ W, 243.03 feet; thence N 00°18′47″ W, parallel with the North-South 1/4 line, 600.00 feet; thence N 90°00′00″ E, along the North Section line, 243.03 feet to the point of beginning; said parcel contains 3.35 acres. contains 3.35 acres.

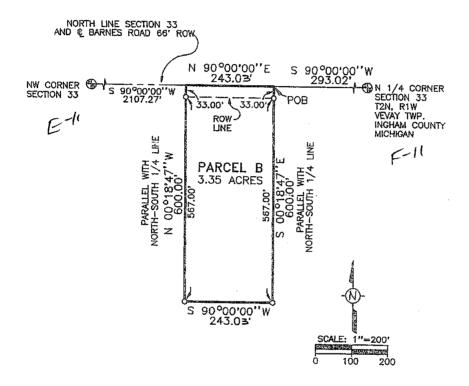

LEGEND

Bearings are relative and are based on the North line of the NW i/4 of Section 33, T2N, R1W, which was assumed to bear S $90^{\circ}00'00''$ W.

All dimensions are in feet.

2. 3. indicates described boundary line. indicates old fence line.

indicates distance not to scale. indicates a set 5/8 inch diameter by 24 inch long rebar with cap imprinted "LS 28409", unless otherwise noted.



585 JEWETT ROAD MASON, MICHIGAN 48854 517-676-6565

NW 1/4 Section 33, T2N, R1W Vevay Twp., Ingham Co., Michigan

October 5, 1996

Job No. 33-454 Sheet 3 of 4

For: Linn Merindorf 4465 West Barnes Road Mason, MI. 48854-9721

CORNERS OF THE UNITED STATES PUBLIC LAND SURVEY Section 33, T2N, R1W, Vevay Township, Ingham County, Michigan

E-11 Northwest corner of Section 33 Recorded in Liber 3, Page 211

Found 3/4" Bar in Monument Box

"!" Beam guard rail post	North	18,24
P.K. nail in asphalt	WNW	40.09'
P.K. nail in asphalt	WSW	39.44'

F-11 North 1/4 corner of Section 33 Recorded in Liber 1, Page 631 Found 1/2" Bar centerline Barnes Road

Touris 1/2 Day Containing Day 1165 F	ROAU	
Iron rod	West	50.00'
Pole	N 45°W	56.71'
30" Oak	\$ 45°E	39.81
Fence post	North	35.81'

F-12) Center of Section 33 Recorded in Liber 3, Page 582 Found 1/2" pinchpipe at South base of fence post

Nail & Tag in cherry tree N 30°E 16.61 Nail & Tag in power pole S 45°W 41.35

CERTIFICATE OF SURVEY

I hereby certify to the party named hereon, that we have, at his direction, surveyed and split into two parcels land previously described as:

A parcel of land in the NW 1/4 of Section 33, T2N, R1W, Vevay Township, Ingham County, Michigan described as follows: Commencing at a point on the north line of said section, 786.05 feet West of the north 1/4 corner of said section; thence East, along the north line of said section, 250.00 feet to the POINT OF BEGINNING; thence continuing East, along the north line of said section, 536.05 feet to the north 1/4 corner of said section; thence South, along the north-south 1/4 line of said section 600.00 feet; thence West, parallel with the north section line, 536.05 feet; thence North, parallel with the north-south 1/4 line, 600.00 feet to the point of beginning; excluding a strip of land 50 feet wide off the east side thereof, being a railroad right of way.

that we performed the fieldwork for this survey on September 26 thru October 1, 1996; that on October 1, 1996, we set permanent markers at all corners and angle points of the boundary of these parcels; and that a concise description of each of the parcels is given hereon.

This survey complies with the requirements of Act 132 of P.A. 1970.

This survey was performed with a ratio of closure on the unadjusted field observations of 1 in 5000.

10-11-96 Ronald L. Enger, LLS No. 28409

585 JEWETT ROAD MASON, MI 48854 PHONE: 517-676-6565 FAX: 517-676-6675


NW 1/4 Section 33, T2N, R1W, Vevay Twp. Ingham Co., Michigan October 5, 1996 Job No. 33-454

OF MICHIC

BONALDI ENGER LAND SURVEYOR NO. 28409

LAND

Sheet 4 of 4

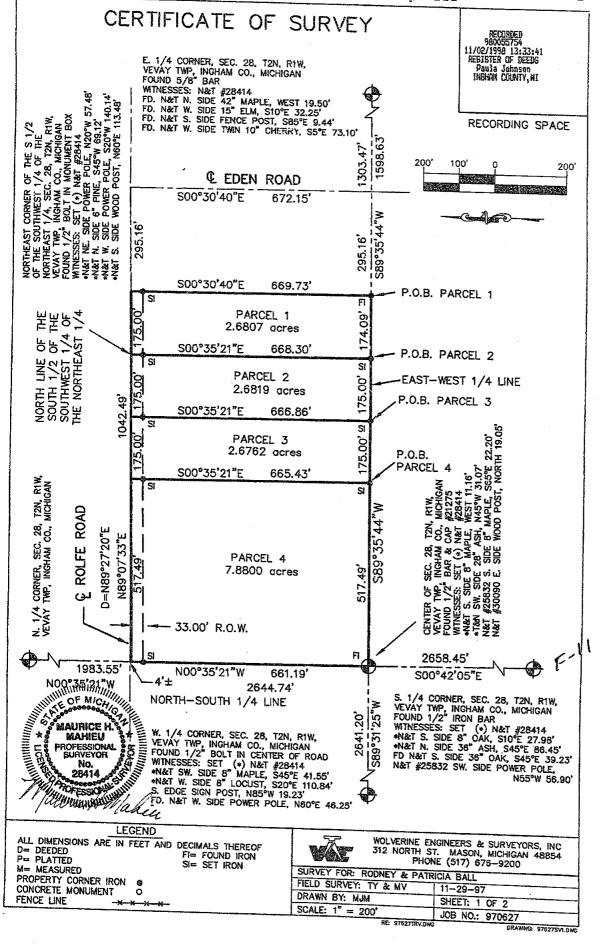

LEGAL DESCRIPTION:

Parcel 1:

RECORDING SPACE

A parcel of land on part of the Northeast 1/4 of Section 28, T2N, R1W, Vevay Township, Ingham County, Michigan; beginning at a point on the East-West 1/4 line S89°35'44"W 1598.63 feet from the East 1/4 corner of said Section 28; thence continuing along said East-West 1/4 line S89°35'44"W 174.09 feet; thence N00°35'21"W 668.30 feet parallel with the North-South 1/4 line of said Section 28 to the North line of the South 1/2 of the Southwest 1/4 of the Northeast 1/4 of said Section 28; thence along the North line of the South 1/2 of the Southwest 1/4 of the Northeast 1/4 of said Section 28 N89°07'33"E 175.00 feet; thence S00°30'40"E 669.73 feet to the point of beginning, co 'aining 2.6807 acres of land, more or less, and subject to any easements or rights of way of record.

Parcel 2:

A parcel of land on part of the Northeast 1/4 of Section 28, T2N, R1W, Vevay Township, Ingham County, Michigan; beginning at a point on the East-West 1/4 line S89°35'44"W 1772.72 feet from the East 1/4 corner of said Section 28; thence continuing along said East—West 1/4 line S89°35'44"W 175.00 feet; thence N00°35'21"W 666.86 feet parallel with the North—South 1/4 line of said Section 28 to the North line of the South 1/2 of the Southwest 1/4 of the Northeast 1/4 of said Section 28; thence along the North line of the South 1/2 of the Southwest 1/4 of the Northeast 1/4 of said Section 28 N89°07'33"E 175.00 feet; thence S00°35'21"E 668.30 feet to the point of beginning, containing 2.6819 acres of land, more or less, and subject to any easements or rights of way of record.

Parcel 3:

A parcel of land on part of the Northeast 1/4 of Section 28, T2N, R1W, Vevay Township, Ingham County, Michigan; beginning at a point on the East—West 1/4 line S89°35'44"W 1947.72 feet from the East 1/4 corner of said Section 28; thence continuing along said East—West 1/4 line S89°35'44"W 175.00 feet; thence N00°35'21"W 665.43 feet parallel with the North—South 1/4 line of said Section 28 to the North line of the South 1/2 of the Southwest 1/4 of the Northeast 1/4 of said Section 28; thence along the North line of the South 1/2 of the Southwest 1/4 of the Northeast 1/4 of said Section 28 N89°07'33"E 175.00 feet; thence S00°35'21"E 666.86 feet to the point of beginning, containing 2.6762 acres of land, more or less, and subject to any easements or rights of way of record.

Parcel 4:

A parcel of land on part of the Northeast 1/4 of Section 28, T2N, R1W, Vevay Township, Ingham County, Michigan; beginning at a point on the East-West 1/4 line S89°35'44"W 2122.72 feet from the East 1/4 corner of said Section 28; thence continuing along said East-West 1/4 line S89°35'44"W 517.49 feet to the North-South 1/4 line; thence along said North-South 1/4 line N00°35'21"W 661.19 feet to the North line of the South 1/2 of the Southwest 1/4 of the Northeast 1/4 of Section 28; thence along said line N89°07'33"E 517.49 feet; thence S00° 35'21"E 665.43 feet to the point of beginning, containing 7.8800 acres of land, more or less, and subject to any easements or rights of way of record.

The basis of bearing for this survey is based on assuming S00°30'40"E on the centerline of Eden Road as shown on Fred White survey recorded in Liber 1 of Surveys, Page 235.

I hereby certify that I have surveyed and mapped the land above platted and/or described on November 24, 1997, and that the ratio of closure on the unadjusted field observation of such survey was 1/15,000, and that all the requirements of P.A. 132, 1970 have been complied with.

Mayrice H. Mahieu P.S. #28414 LEGEND

ALL DIMENSIONS ARE IN FEET AND DECIMALS THEREOF D= DEEDED FI= FOUND IRON SI= SET IRON P= PLATTED

M= MEASURED PROPERTY CORNER IRON CONCRETE MONUMENT ٥ FENCE LINE

Jaure >

WOLVERINE ENGINEERS & SURVEYORS, INC.
312 NORTH ST. MASON MICHIGAN APPEA MASON. MICHIGAN 48854 312 NORTH ST. PHONE (517) 676-9200


PROFESSIONAL


SURVEYOR

SURVEY FOR: RODNEY & PATRICIA BALL FIELD SURVEY: TY & MV

DATE: 11-29-97 DRAWN BY: MJM SHEET: 2 OF 2 SCALE: 1" = 200" JOB NO.: 970627

DRAWNG: 97527SVI.DW

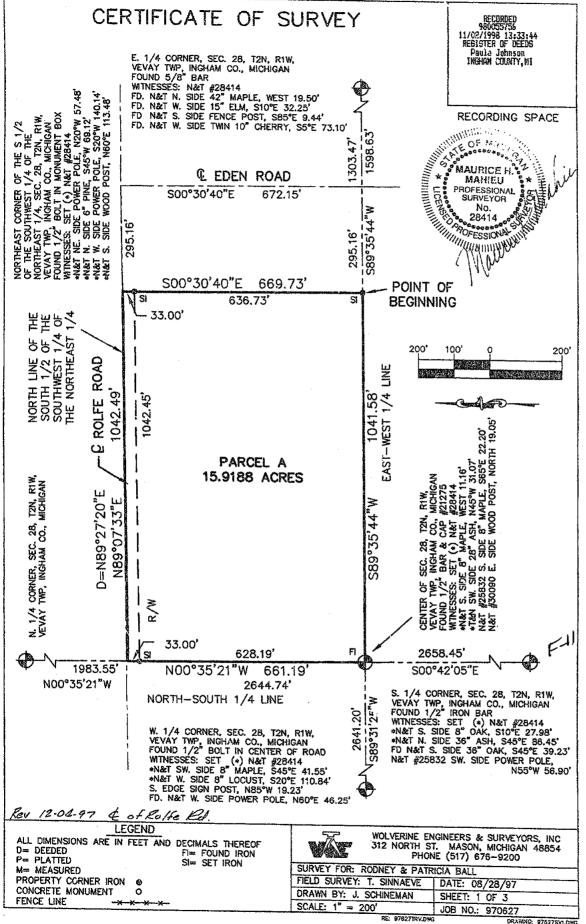

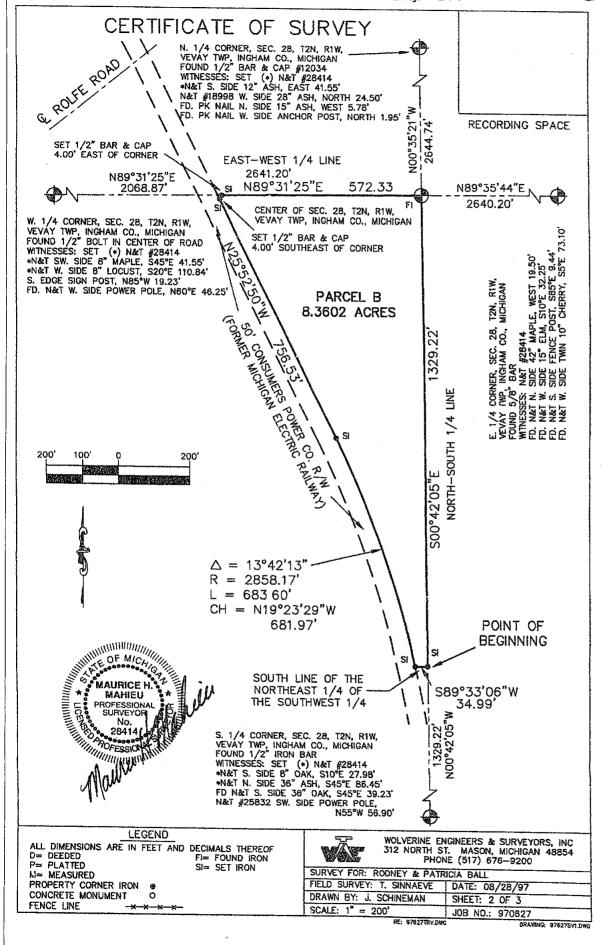

LEGAL DESCRIPTION: (as provided this office)

RECORDING SPACE

That part of the Northeast 1/4 of the Southwest 1/4 of section 28, T2N, R1W, Vevay Township, lying East of the right of way of the Michigan Electric Railway, except easement to Consumers Power Company, also the South 1/2 of the Southwest 1/4 of the Northeast 1/4 of Section 28, except beginning at the intersection of the East—West 1/4 line of Section 28, T2N, R1W, and the center of Eden Trail which is the East 1/8 line of Section 28, T2N, R1W, thence West 295.16 feet on the East—West 1/4 line of Section 28, thence North 295.16 feet, thence East 295.16 feet, thence South 295.16 feet on the East 1/8 line of Section 28 to the point of beginning. Also except commencing at the center of Section 28, T2N, R1W, thence East 1,324.6 feet to the center of Eden Road (the East 1/8 line of Section 28) thence North 00°30'40" West 295.16 feet on the center of Rolfe Road to the point of beginning of the following described parcel of land, thence West 295.16 feet, thence North 00°30'40" West 372.00 feet to the center of Rolfe Road, thence North 89°27'20" East 295.16 feet on the center of Rolfe Road to the center of Eden Road; thence South 00°30'40" East 374.00 feet on the center of Eden Road to the point of beginning.

More particularly described after being field surveyed:

Porcel A:

A parcel of land on part of the Northeast 1/4 of Section 28, T2N, R1W, Vevay Township, ingham County, Michigan; beginning at a point on the East—West 1/4 line S89°35'44"W 1598.63 feet from the East 1/4 corner of said Section 28; thence continuing along said East—West line 589°35'44"W 1041.58 feet to the North—South 1/4 line; thence along said North—South line N00°35'21"W 661.19 feet to the North line of the South 1/2 of the Southwest 1/4 of the Northeast 1/4 of Section 28; thence along said line N89°07'33"E 1042.49 feet; thence S00° 30'40"E 669.73 feet to the point of beginning, containing 15.9188 acres of land, more or less, and subject to any easements or rights of way of record.

Parcel B:

A parcel of land on part of the Southwest 1/4 of Section 28, T2N, R1W, Vevay Township, Ingham County, Michigan; beginning at a point on the North-South 1/4 line N00°42'05"W 1329.22 feet from the South 1/4 corner of said Section 28; thence along the South line of the Northeast 1/4 of the Southwest 1/4 of Section 28 S89°33'06"W 34.99 feet to the East the Northeast 1/4 of the Southwest 1/4 of Section 28 589-33 Us w 34.99 feet to the East line of a 50 foot Consumer Power Company right of way recorded in Liber 336 of Miscellaneous Records, Page 234, Ingham County Records; thence along said East right of way the following two courses Northwesterly 683.20 feet along the arc of a 2898.99 foot radius curve to the left whose chord bears N19°07'44"W 681.62 feet; thence N25°52'50"W 756.53 feet to the East—West line of Section 28; thence along said East—West line N89°31'25"E 572.33 feet to the North—South line of Section 28; thence along said North—South line S00°42'05"E 1329.22 feet to the point of beginning containing 8 3602 acres of land more or less and subject to any to the point of beginning, containing 8.3602 acres of land, more or less, and subject to any easements or rights of way of record.

The basis of bearing for this survey is based on assuming S00°30'40"E on the centerline of Eden Road as shown on Fred White survey recorded in Liber 1 of Surveys, Page 235. OF MICHINI

I hereby certify that I have surveyed and mapped the land above platted and/or described on August 6, 1997, and that the ratio of closure on the unadjusted field observation of such survey was 1/15,000, and that all the requirements of P.A. 132, 1970 have been complied with.

Cecerce X Mdurice H. Mahieu P.S. #28414

LEGEND

ALL DIMENSIONS ARE IN FEET AND DECIMALS THEREOF D= DEEDED FI= FOUND IRON P= PLATTED SI= SET IRON

M= MEASURED PROPERTY CORNER IRON . CONCRETE MONUMENT FENCE LINE



PRUT SURVEYOR NO. 28414 OFESSIONAL SURVEYORS. WOLVERINE ENGINEERS & SURVEYORS, INC 312 NORTH ST. MASON, MICHIGAN 48854 PHONE (517) 676-9200

SORRATION OF MICH


MAURICE H.

MAHIEU

SURVEY FOR: RODNEY & PATRICIA BALL				
FIELD SURVEY: T. SINNAEVE	DATE: 08/28/97			
DRAWN BY: J. SCHINEMAN	SHEET: 3 OF 3			
SCALE: 1" = 200'	JOB NO.: 970627			

RE: 97627TRV.DWG

DRAWING: 976275VI.DWG

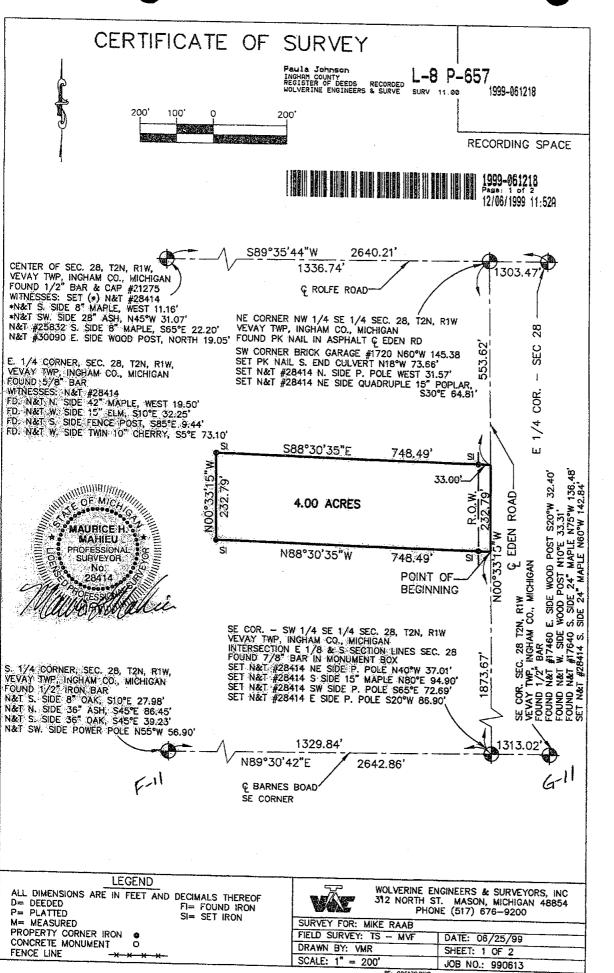



RECORDING SPACE

LEGAL DESCRIPTION: (as provided this office)

A part of the Southeast 1/4 of Section 28, T2N, R1W, Vevay Township, Ingham county, A part of the Southeast 1/4 of Section 28, 12N, KTW, vevay lownship, ingham county, Michigan, described as commencing at the South 1/4 Corner of Section 28; thence N89°30'42"E 1329.84 feet along the South section line to the occupied East line of the West 1/2 of the southeast 1/4 of Section 28; thence N00°33'15"W 1873.67 feet along said East line also being the centerline of Eden Road to the point of beginning; thence N88°30'35"W 748.49 feet; thence N00°33'15"W 232.79 feet; thence S88°30'33"E 748.49 feet to said East line; thence S00°33'15"E 232.79 feet to the point of beginning containing 4.00 acres of land more or less and subject to any easement or rights of containing 4.00 acres of land more or less and subject to any easement or rights of way of record.

Bearings are based on a survey recorded in Liber 8 page 343 Ingham County Records.

I hereby certify that I have surveyed and mapped the land above platted and/or described on June 18,1999, and that the ratio of closure on the unadjusted field observation of such survey was 1/15,000, and that all the requirements of P.A. 132, 1970 have been complied with.

Mourice H. Mahieu P.S. #28414



LEGEND

ALL DIMENSIONS ARE IN FEET AND DECIMALS THEREOF D= DEEDED FI= FOUND IRON SI= SET IRON

D= PLATTED
M= MEASURED
PROPERTY CORNER IRON
CONCRETE MONUMENT
O Ó FENCE LINE



WOLVERINE ENGINEERS & SURVEYORS, INC 312 NORTH ST. MASON, MICHIGAN 48854 PHONE (517) 676-9200

SURVEY FOR: MIKE RAAB FIELD SURVEY: TS - MYF

DATE: 06/25/99 DRAWN BY: VMR SHEET: 2 OF 2 SCALE: 1" = 200

RE: 996135.DWG

JOB NO.: 990613

CERTIFICATE OF SURVEY INGHAM COUNTY REGISTER OF DEEDS RECORDED WOLVERINE ENGINEERS 2000-054704 RECORDING SPACE GRAPHIC SCALE 300 150 n 300 1" = 300'E. 1/4 CORNER, NE CORNER NW 1/4 SE 1/4 SEC. 28, T2N, R1W, CENTER OF SEC. 28, T2N, R1W, VEVAY TWP, INGHAM CO. SEC. 28, T2N, R1W VEVAY TWP, INGHAM CO. VEVAY TWP, INGHAM CO. N89°35'44"E 1336.74 1303.47 LINE SI N89°34'29"E NORTH-SOUTH 1/4 1335.86 PARCEL B 7.87 acres S00°33'15"E FI #28414 N88°30'35"W FI #28414 136.42 748.49 S89°34'29"W P.O.B. 587.00' N89°34'29"E SI PARCEL B S88°30'35"E 2662.05 748.49 FI #28414 FI #28414 S00°33'15"E ROAD 96.37 33' R.O.W. PARCEL A N00°33'15"W N00°42'09"W EDEN 18.51 acres ىي S89°33'13"W 1333.29 SOUTH LINE NW 1/4 - SE 1/4 PARCEL ANNUM OF MICHAEL FI #28409 1.75' SOUTH OCCUPIED EAST LINE OF THE WEST 1/2 OF THE SOUTHEAST 1/4 MAHIEU 1329.84 1313.02 SOUTH SECTION LINE N89°30'42"E 2642.86 1/4 CORNER, SE COR. - SW 1/4 SE 1/4 SEC. 28, T2N, R1W VEVAY TWP, INGHAM CO. SEC. 28, T2N, R1W, SE CORNER, VEVAY TWP, INGHAM CO. SEC. 28, T2N, R1W, VEVAY TWP, INGHAM CO. LEGEND ALL DIMENSIONS ARE IN FEET AND DECIMALS THEREOF D= DEEDED FI= FOUND IRON P= PLATTED SI= SET IRON WOLVERINE ENGINEERS & SURVEYORS, INC. 312 NORTH ST. MASON, MICHIGAN 48854 PHONE (517) 676-9200 SURVEY FOR M= MEASURED DICK RAAB PROPERTY CORNER IRON . FIELD SURVEY: TY & TD DATE: 12-8-2000 CONCRETE MONUMENT DRAWN BY: SHEET: 1 OF 3 FENCE LINE SCALE: 1" = 300 JOB NO. 00-0613



CENTER OF SEC. 28, T2N, R1W,
VEVAY TWP, INGHAM CO., MICHIGAN
1/2" BAR & CAP #21275
WITNESSES:
N&T #28414 S. SIDE 8" MAPLE, WEST 11.16'
N&T #28414 SW. SIDE 28" ASH, N45°W 31.07'
N&T #25832 S. SIDE 8" MAPLE, S65°E 22.20'
N&T #30090 E. SIDE WOOD POST, NORTH 19.05'

RECORDING SPACE

E. 1/4 CORNER, SEC. 28, T2N, R1W, VEVAY TWP, INGHAM CO., MICHIGAN 5/8" BAR WITNESSES: N&T #28414 N. SIDE 42" MAPLE, WEST 19.50' N&T #28414 W. SIDE 15" ELM, S10°E 32.25' N&T #28414 S. SIDE FENCE POST, S85°E 9.44' N&T #28414 W. SIDE TWIN 10" CHERRY, S5°E 73.10'

S. 1/4 CORNER, SEC. 28, T2N, R1W, VEVAY TWP, INGHAM CO., MICHIGAN 1/2" IRON BAR N&T S. SIDE 8" OAK, S10°E 27.98' N&T N. SIDE 36" ASH, S45°E 86.45' N&T S. SIDE 36" OAK, S45°E 39.23' N&T SW. SIDE POWER POLE N55°W 56.90'

NE CORNER NW 1/4 SE 1/4 SEC. 28, T2N, R1W VEVAY TWP, INGHAM CO., MICHIGAN PK NAIL IN ASPHALT © EDEN RD WITNESSES: SW CORNER BRICK GARAGE #1720 N60°W 145.38 PK NAIL S. END CULVERT N18°W 73.66' N&T #28414 N. SIDE P. POLE WEST 31.57' N&T #28414 NE SIDE QUADRUPLE 15" POPLAR, S30°E 64.81'

SE COR. — SW 1/4 SE 1/4 SEC. 28, T2N, R1W VEVAY TWP, INGHAM CO., MICHIGAN INTERSECTION E 1/8 & S SECTION LINES SEC. 28 7/8" BAR IN MONUMENT BOX WITNESSES:

N&T #28414 NE SIDE P. POLE N40°W 37.01'

N&T #28414 S SIDE 15" MAPLE N80°E 94.90'

N&T #28414 SW SIDE P. POLE S65°E 72.69'

N&T #28414 E SIDE P. POLE S20°W 86.90'

SE COR. SEC. 28 T2N, R1W
VEVAY TWP, INGHAM CO., MICHIGAN
1/2" BAR
WITNESSES:
N&T #17460 E. SIDE WOOD POST S20°W 32.40'
N&T W. SIDE WOOD POST N10°E 33.31'
N&T #17640 S. SIDE 24" MAPLE N75°W 136.48'
N&T #28414 S. SIDE 24" MAPLE N60°W 142.84'

6-11



LEGEND

ALL DIMENSIONS ARE IN FEET AND DECIMALS THEREOF
D= DEEDED FI= FOUND IRON
P= PLATTED SI= SET IRON
M= MEASURED
PROPERTY CORNER IRON

ō

CONCRETE MONUMENT

FENCE LINE



WOLVERINE ENGINEERS & SURVEYORS, INC 312 NORTH ST. MASON, MICHIGAN 48854 PHONE (517) 676—9200

SURVEY FOR:	DICK RAAB		
FIELD SURVEY:	TY & TD	DATE:	12-8-2000
DRAWN BY:	MJM	SHEET:	2 OF 3
SCALE:	1" = 300'	JOB NO.:	00-0613



Legal Descriptions:

RECORDING SPACE

PARCEL A:

A part of the Northwest 1/4 of the Southeast 1/4 of Section 28, T2N, R1W, Vevay Township, Ingham County, Michigan, described as commencing at the South 1/4 corner of Section 28; thence N89°30'42"E 1329.84 feet along the South Section line to the occupied East line of the West 1/2 of the Southeast 1/4 of Section 28; thence N00°33'15"W 1330.04 feet along said East line also being the centerline of Eden Road to the point of beginning which is the Southeast corner of said Northwest 1/4; thence S89°33'13"W 1333.29 feet along the South line of said Northwest 1/4 to the North—South 1/4 line of said Section 28; thence N00°42'09"W 665.51 feet along said North—South 1/4 line; thence N89°34'29"E 587.00 feet; thence S00°33'15"E 96.37 feet; thence S88°30'35"E 748.49 feet to the point of beginning, containing 18.51 acres of land more or less, and subject to any easements or rights of way of record.

PARCEL B:

A part of the Northwest 1/4 of the Southeast 1/4 of Section 28, T2N, R1W, Vevay Township, Ingham County, Michigan, described as commencing at the South 1/4 corner of Section 28; thence N89°30′42″E 1329.84 feet along the South Section line to the occupied East line of the West 1/2 of the Southeast 1/4 of Section 28; thence N00°33′15″W 2106.46 feet along said East line also being the centerline of Eden Road to the point of beginning; thence N88°30′35″W 748.49 feet; thence S00°33′15″E 136.42 feet; thence S89°34′29″W 587.00 feet to the North—South 1/4 line of said Section 28; thence N00°42′09″W 326.19 feet along said North—South 1/4 line; thence N89°34′29″E 1335.86 feet to said East line; thence S00°33′15″E 214.79 feet along said East line to the point of beginning, containing 7.87 acres of land more or less, and subject to any easements or rights of way of record.

The basis of bearing for this survey is based on previous surveys by this office.

I hereby certify that I have surveyed and mapped the land above platted and/or described on December 6, 2000, and that the ratio of closure on the unadjusted field observation of such survey was 1/15,000, and that all the requirements of P.A. 132, 1970, as amended have been complied with.

Maurice H. Mahieu P.S. #28414

MAURICE H.

* MAHIEU

PROFESSIONAL

NO.

28414

AROFESSIONAL

MARIONAL

PROFESSIONAL

NO.

28414

AROFESSIONAL

MILITARY

PROFESSIONAL

PROFESSIONAL

MILITARY

PROFESSIONAL

MILITARY

PROFESSIONAL

MILITARY

PROFESSIONAL

PROFESSIONAL

MILITARY

PROFESSIONAL

PROF

LEGEND

ALL DIMENSIONS ARE IN FEET AND DECIMALS THEREOF
D= DEEDED
P= PLATTED
M= MEASURED


DECIMALS THEREOF
FI= FOUND IRON
SI= SET IRON

PROPERTY CORNER IRON CONCRETE MONUMENT OF FENCE LINE



WOLVERINE ENGINEERS & SURVEYORS, INC 312 NORTH ST. MASON, MICHIGAN 48854 PHONE (517) 676–9200

SURVEY FOR:	DICK RAAB		
FIELD SURVEY:	TY & TD	DATE:	12-8-2000
DRAWN BY:	MJM	SHEET:	3 OF 3
 SCALE:	1" = 300'	JOB NO.:	00-0613

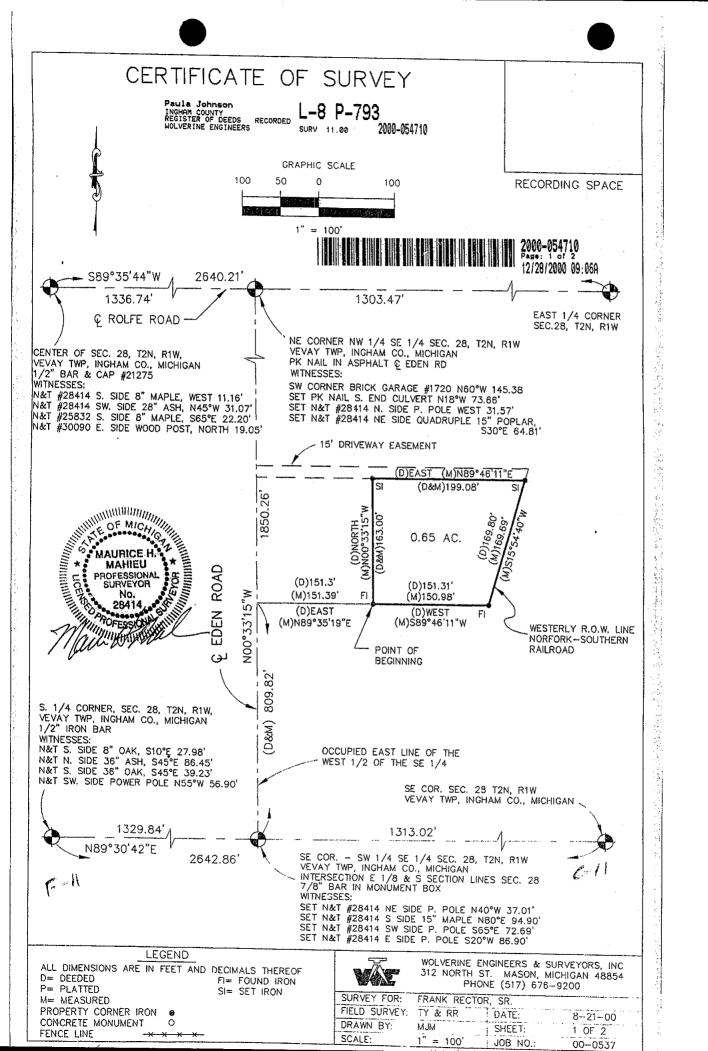



RECORDING SPACE

E. 1/4 CORNER, SEC. 28, T2N, R1W, VEVAY TWP, INGHAM CO., MICHIGAN 5/8" BAR
WTNESSES: N&T #28414
N&T N. SIDE 42" MAPLE, WEST 19.50'
N&T W. SIDE 15" ELM, S10°E 32.25'
N&T S. SIDE FENCE POST, S85°E 9.44'
N&T W. SIDE TWIN 10" CHERRY, S5°E 73.10'

SE COR. SEC. 28 T2N, R1W
VEVAY TWP, INGHAM CO., MICHIGAN
1/2" BAR
WITNESSES:
N&T #17460 E. SIDE WOOD POST S20°W 32.40'
N&T W. SIDE WOOD POST N10°E 33.31'
N&T #17640 S. SIDE 24" MAPLE N75°W 136.48'
N&T #28414 S. SIDE 24" MAPLE N60°W 142.84'

Description as provided this office:

Beginning at a point 809.82 feet North along centerline Eden Road and 151.3 feet East from centerline Eden Road and South line Section 28, T2N, R1W, Vevay Township, Ingham County, Michigan, thence North 163 feet; thence East 199.08 feet; thence Southwest 169.8 feet along West R.O.W. of railroad; thence West 151.31 feet to the point of beginning.

This parcel has been field surveyed and is more particularly described as:

A part of the Southeast 1/4 of Section 28, T2N, R1W, Vevay Township, Ingham County, Michigan; described as commencing at the South 1/4 corner of said Section 28; thence N89°30′42″E 1329.84 feet along the South Section line to the Southeast corner of the Southwest 1/4 of the Southeast 1/4 of said Section 28; thence N00°33′15″W 809.82 feet along the occupied East line of the West 1/2 of the Southeast 1/4 of said Section 28; also being the centerline of Eden Road; thence N89°35′19″E 151.39 feet to the point of beginning; thence N00°33′15″W 163.00 feet parallel with the centerline of Eden Road; thence N89°46′11″E 199.08 feet to the Westerly Right of Way line of the Norfork—Southern Railroad; thence S15°54′40″W 169.69 feet along said Westerly Right of Way line; thence S89°46′11″W 150.98 feet to the point of beginning, containing 0.65 of an acre of land more or less, and subject to any easements or rights of way of record.

The basis of bearing for this survey is based on previous surveys by this office.

I hereby certify that I have surveyed and mapped the land above platted and/or described on August 10, 2000, and that the ratio of closure on the unadjusted field observation of such survey was 1/15,000, and that all the requirements of P.A. 132, 1970, have been complied with.

Maurice H. Mahieu P.S. #28414



LEGEND


ALL DIMENSIONS ARE IN FEET AND DECIMALS THEREOF
D= DEEDED FI= FOUND IRON
P= PLATTED SI= SET IRON
M= MFASURFD

PROPERTY CORNER IRON CONCRETE MONUMENT OF FENCE LINE XXXXX



WOLVERINE ENGINEERS & SURVEYORS, INC 312 NORTH ST. MASON, MICHIGAN 48854 PHONE (517) 676-9200

1		FRANK RECTOR	R, SR.	
Į	FIELD SURVEY:	TY & RR	DATE:	8-21-00
	DRAWN BY:	MJM	SHEET:	2 OF 2
_	SCALE:	1" = 100'	JOB NO.:	00-0537

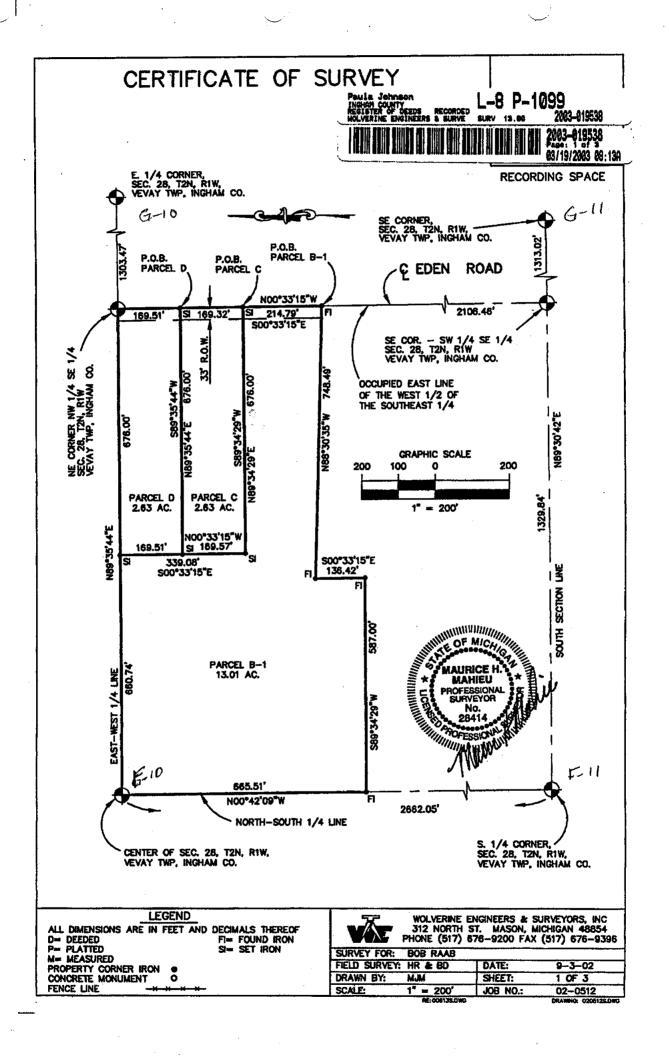

CENTER OF SEC. 28, T2N, R1W, VEVAY TWP, INGHAM CO., MICHIGAN 1/2" BAR & CAP #21275 WITNESSES:

RECORDING SPACE

N&T #28414 S. SIDE 8" MAPLE, WEST 11.16' N&T #28414 SW. SIDE 28" ASH, N45°W 31.07' N&T #25832 S. SIDE 8" MAPLE, S65°E 22.20' N&T #30090 E. SIDE WOOD POST, NORTH 19.05'

E. 1/4 CORNER, SEC. 28, T2N, R1W, VEVAY TWP, INGHAM CO., MICHIGAN 5/8" BAR WITNESSES: WINESSES:
N&T #28414 N. SIDE 42" MAPLE, WEST 19.50'
N&T #28414 W. SIDE 15" ELM, S10°E 32.25'
N&T #28414 S. SIDE FENCE POST, S85°E 9.44'
N&T #28414 W. SIDE TWN 10" CHERRY, S5°E 73.10'

S. 1/4 CORNER, SEC. 28, T2N, R1W, VEVAY TWP, INGHAM CO., MICHIGAN 1/2" IRON BAR
N&T S. SIDE 8" OAK, S10°E 27.98'
N&T N. SIDE 36" ASH, S45°E 86.45'
N&T S. SIDE 36" OAK, S45°E 39.23'
N&T SW. SIDE POWER POLE N55°W 56.90'

NE CORNER NW 1/4 SE 1/4 SEC. 28, T2N, R1W VEVAY TWP, INGHAM CO., MICHIGAN PK NAIL IN ASPHALT © EDEN RD WITNESSES: WINESSES:
SW CORNER BRICK GARAGE #1720 N60°W 145.38
PK NAIL S. END CULVERT N18°W 73.66'
N&T #28414 N. SIDE P. POLE WEST 31.57'
N&T #28414 NE SIDE QUADRUPLE 15" POPLAR, S30°E 64.81'

SE COR. - SW 1/4 SE 1/4 SEC. 28, T2N, R1W VEVAY TWP, INGHAM CO., MICHIGAN INTERSECTION E 1/8 & S SECTION LINES SEC. 28 7/8" BAR IN MONUMENT BOX 7/8" BAR WITNESSES: N&T #28414 NE SIDE P. POLE N40°W 37.01° N&T #28414 S SIDE 15" MAPLE N80°E 94.90' N&T #28414 SW SIDE P. POLE S65°E 72.69' N&T #28414 E SIDE P. POLE S20°W 86.90'

SE COR. SEC. 28 T2N, R1W VEVAY TWP, INGHAM CO., MICHIGAN 1/2" BAR WITNESSES: Minesses:
N&T #17460 E. SIDE WOOD POST \$20°W 32.40'
N&T W. SIDE WOOD POST N10°E 33.31'
N&T #17640 S. SIDE 24" MAPLE N75°W 136.48'
N&T #28414 S. SIDE 24" MAPLE N60°W 142.84'



LEGEND

ALL DIMENSIONS ARE IN FEET AND DECIMALS THEREOF
D= DEEDED
P= PLATTED
M= MEASURED
PROPERTY CORNER IRON
CONCRETE MONUMENT
OFFICE LINE

FENCE LINE

VÆ

WOLVERINE ENGINEERS & SURVEYORS, INC 312 NORTH ST. MASON, MICHIGAN 48854 PHONE (517) 676-9200 FAX (517) 676-9396

SURVEY FOR: BOB RAAB FIELD SURVEY: HR & BD DATE 9-3-02 DRAWN BY: MJM SHEET: SCALE: JOB NO.: 02-0512

Legai Descriptions: Parcel B-1:

Parcel B-1:
A part of the Northwest 1/4 of the Southeast 1/4 of Section 28,
T2N, R1W, Vevay Township, Ingham County, Michigan, described as
commencing at the South 1/4 corner of Section 28; thence
N89°30'42"E 1329.84 feet along the South Section line to the
occupied East line of the West 1/2 of the Southeast 1/4 of Section 28; thence N00°33'15"W
2106.46 feet along said East line also being the centerline of Eden Road to the point of
beginning; thence N88°30'35"W 748.49 feet; thence S00°33'15"E 136.42 feet; thence
S89°34'29"W 587.00 feet to the North—South 1/4 line of said Section 28; thence
N00°42'09"W 685.51 feet along said North—South 1/4 line to the Center of said Section 28;
thence N89°35'44"E 660.74 feet along the East—West 1/4 line of said Section 28; thence
S00°33'15"E 339.08 feet parallel with said East line; thence N89°34'29"E 676.00 feet to
said East line; thence S00°33'15"E 214.79 feet along said East line to the point of beginning,
containing 13.01 acres of land more or less, and subject to any easements or rights of way
of record.

Parcel C:
A part of the Northwest 1/4 of the Southeast 1/4 of Section 28, T2N, R1W, Vevay Township, Ingham County, Michigan, described as commencing at the South 1/4 corner of Section 28; thence N89°30'42"E 1329.84 feet along the South Section line to the occupied East line of the West 1/2 of the Southeast 1/4 of Section 28; thence N00°33'15"W 2321.25 feet along said East line also being the centerline of Eden Road to the point of beginning; thence S89°34'29"W 676.00 feet; thence N00°33'15"W 169.57 feet parallel with said East line; thence N89°35'44"E 676.00 feet parallel with the East—West 1/4 line of said Section 28 to said East line; thence S00°33'15"E 169.32 feet along said East line to the point of beginning, containing 2.63 acres of land more or less, and subject to any easements or rights of way of record.

Parcel D:

Parcel D:
A part of the Northwest 1/4 of the Southeast 1/4 of Section 28, T2N, R1W, Vevay Township, Ingham County, Michigan, described as commencing at the South 1/4 corner of Section 28; thence N89°30'42"E 1329.84 feet along the South Section line to the occupied East line of the West 1/2 of the Southeast 1/4 of Section 28; thence N00°33'15"W 2490.57 feet along said East line also being the centerline of Eden Road to the point of beginning; thence S89°35'44"W 676.00 feet parallel with the East—West 1/4 line of said Section 28; thence N00°33'15"W 169.51 feet parallel with said East line to said East—West 1/4 line; thence N89°35'44"E 676.00 feet along said East—West 1/4 line to the Northeast corner of the Northwest 1/4 of the Southeast 1/4 of said Section 28; thence S00°33'15"E 169.51 feet along said East line to the point of beginning, containing 2.63 acres of land more or less, and subject to any easements or rights of way of record.

The basis of bearing for this survey is based on previous surveys by this office.

I hereby certify that I have surveyed and mapped the land above platted and/or described on August 27, 2002, and that the ratio of closure on the unadjusted field observation of such survey was 1/15,000, and that all the requirements of P.A. 132, 1970, as amended have been complied with.

Jaurie H. Mahier Majerice H. Mahleu P.S. #28414

HILLE OF MICH TE OF MICH MAHIEL THE SECOND WITH THE PARTY OF TH


LEGEND

LL DIMENSIONS ARE IN FEET AND DECIMALS THEREOF D= DEEDED P= PLATTED M= MEASURED FI- FOUND IRON SI- SET IRON

PROPERTY CORNER IRON CONCRETE MONUMENT FENCE LINE

WOLVERINE ENGINEERS & SURVEYORS, INC 312 NORTH ST. MASON, MICHIGAN 48854 PHONE (517) 676-9200 FAX (517) 676-9398

SURVEY FOR: BOB RAAB FIELD SURVEY: HR & BD DATE 9-3-02 DRAWN BY: M.M SHEET: 3 OF 3 JOB NO. 02-0512

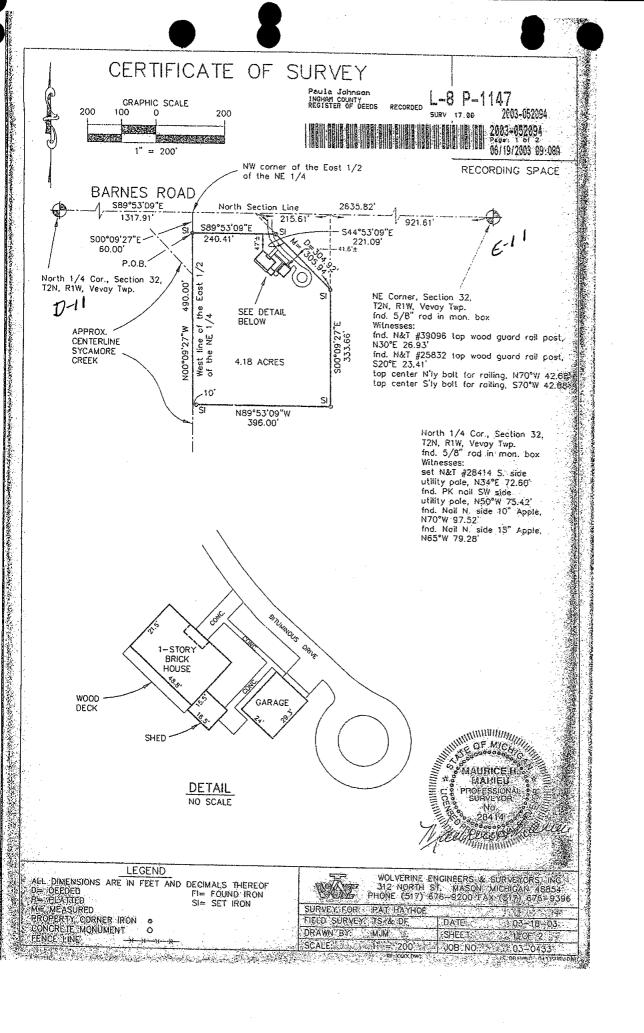



2003-052094 06/19/2003 09:08A

RECORDING SPACE

Legal Description as provided this office: Beginning at the Northwest corner of the East 1/2 of the Northeast 1/4 of Section 32, thence East 396 feet, thence South 550 feet, thence West 396 feet, and thence North 550 feet to the point of beginning; except beginning 921.61 feet N89°53'09"W on Section line from the Northeast corner of Section 32, thence N89°53'09"W 215.61 feet; thence S44°53'09"E 304.92 feet; thence NO0°11'49"W 215.61 feet to the point of beginning; also except the North 60 feet of the remaining portion of the above described parcel on the Northeast 1/4 of Section 32, T2N, R1W Vevay Township, Ingham County, Michigan.

The above parcel has been field surveyed and is more particularly described as:
A part of the Northeast 1/4 of the Northeast 1/4 of Section 32, T2N, R1W, Vevay Township, Ingham County, Michigan; described as commencing at the North 1/4 Corner of said Section 32 thence S89°53'09"E 1317.91 feet along the North Section line to the Northwest corner of the East 1/2 of the Northeast 1/4 of said Section; thence S00°09'27"E 60.00 feet along the West Line of the East 1/2 of the Northeast 1/4 of said Section; thence S89°53'09"E 240.41 feet parallel with said North Line; thence S44°53'09"E 221.09 feet; thence S00°09'27"E 333.66 feet parallel with said West Line; thence N89°53'09"W 396.00 feet parallel with said North line; thence N00°09'27"W 490.00 feet along said West line to the point of beginning, containing 4.18 acres of land more or less and subject to any easements or rights of way of record.

The basis of bearing for this survey is based on MDOT drawing file no. 33-R-3.

I hereby certify that I have surveyed and mapped the land above plotted and/or described on March 17, 2003, and that all the requirements of P.A. 132, 1970, as amended have been compiled with.

Jaury Holaine Maurice H. Mahieu P.S. #28414



LEGEND

ALL DIMENSIONS ARE IN FEET AND DECIMALS THEREOF (D=) DEEDED P= PLATTED FI= FOUND IRON SI= SET IRON

M= MEASURED

PROPERTY GORNER IRON 6 CONCRETE MONUMENT O FENCE LINE

WOLVERINE ENGINEERS & SURVEYORS ING 312 NORTH ST. MASON, MICHIGAN 48854 PHONE (517) 676-9200 FAX (517) 676-935

SURVEY, FOR: PAIT HAYHOE. FIELD SURVEY IS & DE DRAWNIBY MIM SHEETE

JOB NO.

FOR: Robert C. Cole Laura J. Rakowski-Cole 2737 W. Barnes Road Mason, MI 48854

> N 00°00'15 LAXTON

ROA 654.00

 $\boldsymbol{\circ}$

2001.80

INGHAM COUNTY REGISTER OF DEEDS



0.321 North

LEGEND:

1. All dimensions are in feet and decimals thereof.

2. 1/2" bar and I.D. cap have been placed at all points marked "o".

3. Existing survey markers were found at points marked "•".

4. indicates government corner. 5.

indicates not to scale.

6. _____ indicates described property line.
7. All bearings are noted in degrees (°) minutes (') and seconds (") and are referenced to the North line of the Northeast 1/4 of Section 32 which is referenced by deed to bear South 89°45'00" East.

North 1/4 Corner Northeast Corner Section 32, T2N, RIW Section 32, T2N, RNW North Line Section 32, T2N, R1W BARNES ROAD PO.B. "A" 420.00 240.30 \$89°45'00"E 1975.52 PO.B. "B" Found bar & cap #21275

6.355 acres

S 00°00'15" W S 00°03'30"E Parcel A Parcel B

3.686 ocres

664.29 70.20 387.16 420.17 241.13 N88°20'50"W

Found bar & cap #21275 12.7' florth and 0.8' East

North-South 1/4 Line Section 32, T2H, RIM

Center of Section 32, TZN, RIW D-12

POLARIS SURVEYING CO.

Found har & cap — #21275 0.45' North and 0.75' East

3081 Holt Road Mason, Michigan 48854 517/676-3630

fld. survey Jun 03 Sec. 32 , T 2N , A IW RI. Jun 03 Co. Ingham sheet 1 Drawing number A-4524



SURVEYED DESCRIPTIONS OF PARCELS:

Parcel A: A parcel of land located in the Northeast 1/4 of Section 32, Town 2 North, Range 1 West, Vevay Township, Ingham County, Michigan, the surveyed boundary being described as: Beginning at the North 1/4 corner of said Section 32; thence South 89°45'00" East along the North line of said Section 32 a distance of 420.00 feet; thence South 00°00'15" West parallel with the North-South 1/4 line of said Section 32 a distance of 664.29 feet; thence North 88°20'50" West a distance of 420.17 feet to a point on the North-South 1/4 line of said Section 32; thence North 00°00'15" East along the North-South 1/4 line of said Section 32 a distance of 654.00 feet to the point of beginning; said parcel containing 6.355 acres, said parcel subject to the rights of the public across Laxton and Barnes Roads, said parcel subject to all other easements and restrictions of record.

Parcel B: A parcel of land located in the Northeast 1/4 of Section 32, Town 2 North, Range 1 West, Vevay Township, Ingham County, Michigan, the surveyed boundary being described as: Commencing at the North 1/4 corner of said Section 32; thence South 89°45'00" East along the North line of said Section 32 a distance of 420.00 feet to the point of beginning of this description; thence continuing South 89°45'00" East along the North line of said Section 32 a distance of 240.30 feet; thence South 00°03'30" East a distance of 670.20 feet; thence North 88°20'50" West a distance of 241.13 feet; thence North 00°00'15" East parallel with the North-South 1/4 line of said Section 32 a distance of 664.29 feet to the point of beginning; said parcel containing 3.686 acres, said parcel subject to the rights of the public across Barnes Road, said parcel subject to all other easements and restrictions of record.

WITNESSES TO GOVERNMENT CORNERS:

North 1/4 Corner Section 32, T2N, R1W. 3/4" bar in monument box. Liber 7, Page 98. D-11

Found P.K. nail in South side u. pole mag. az. 315°, 75.30° Found nail and tag #28414 South side u. pole mag. az. 62°, 72.60' Found KEBS nail and tag Southwest side 18" apple mag. az. 295°, 79.86' Found nail and tag #28409 East side 18" walnut mag. az. 358°, 157.09'

Center of Section 32, T2N, R1W. Monument and cap #18998. Liber 6, Page 181 Ingham County Temp. point mag. az. 200°, 3.25′ D-1Z Found nail and tag #18998 South side u. pole mag. az. 252°, 31.20′

Found KEBS nail and tag West side multi-elm mag. az.175°, 114.25 Found KEBS nail and tag West side 12" oak mag. az. 17°, 115.88'

Northeast Corner Section 32, T2N, R1W. Bar in monument box. Liber 9, Page

326. Witnesses of record. E-I(East end of bridge deck at centerline Barnes Road, West, 39.20' P.K. nail and tag #39096 top of wood post N30°E, 26.93' Nail and tag #25832 top wood post S20°E 23.41'

Top center of Nly bolt holding iron rail to concrete rail N70°W, 42.68'

CERTIFICATE OF SURVEY

I hereby state to the parties named hereon that I have surveyed two parcels of land out of a tract of land previously described as:

A part of the Northeast 1/4 of Section 32, T2N, R1W, Vevay Township, Ingham County, Michigan, described as: Commencing at the North 1/4 corner of said Section 32; thence South 89°45' East along the North line of said Section 32, 660.3 feet; thence South 0°03'30" East, 670.20 feet; thence North 88°20'50" West, 661.22 feet to the North-South 1/4 line of said Section 32; thence North along said North-South 1/4 line, 654 feet to the point of beginning.

and that I have set permanent markers to all corners of said parcels and and that I have set permanent markers to all collects are as that the more particular surveyed description of said mercels are as

indicated hereon.

This survey complies with the requirements of P.A. 132 of 1970 as amended. This survey compiles with the requirements.

This survey was performed with an error of closure no preater than of 1 in 40,000 based upon unadjusted field datum.

LESTER e retio


W. Kez 6/23/2003 Ronnie M. Lester, Professional Surveyor #18998

POLARIS SURVEYING CO.

3081 Holt Road Mason, Michigan 48854 517/676-3630

fld. survey	P.L.	Jun 03	Sec. 32 , T	2N , R 1V
drawn	RL	Jun 03	Co.Ingham	
sheet 2 of	2	Drawing	number	A-4524

PROPESSIONAL CHAVEYON 200.

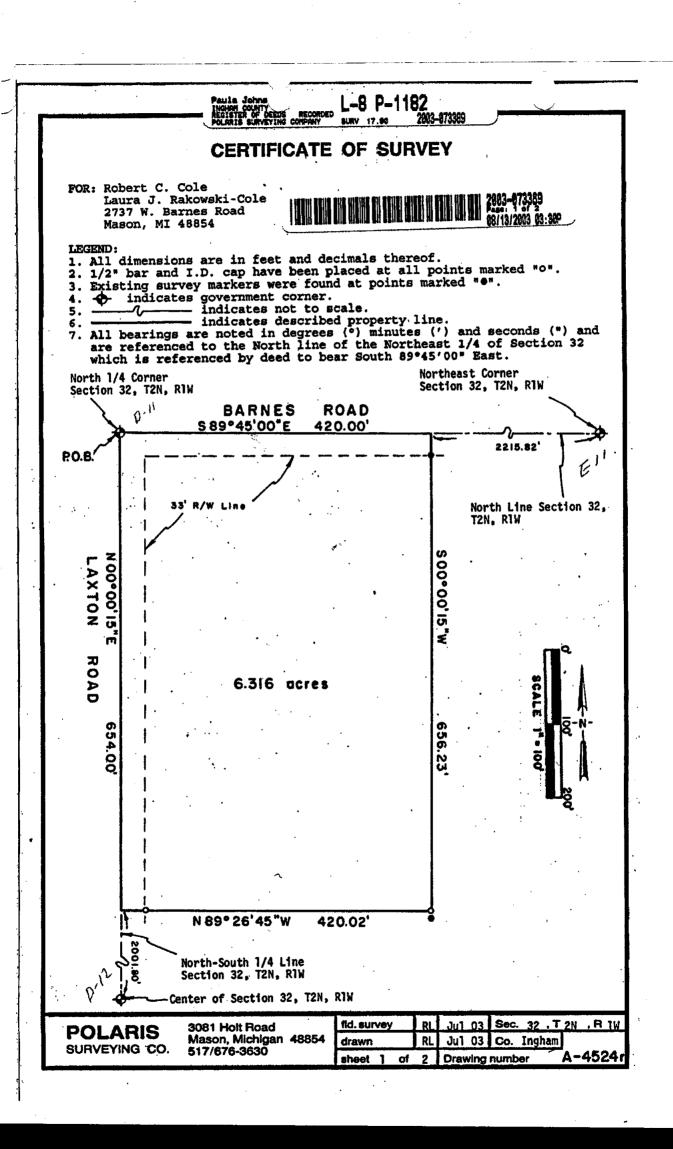

SURVEYED DESCRIPTIONS OF PARCELS:

SURVEXED DESCRIPTIONS OF PARCELS:
Parcel A: A parcel of land located in the Northeast 1/4 of Section 32,
Town 2 North, Range 1 West, Vevay Township, Ingham County, Michigan, the
surveyed boundary being described as: Beginning at the North 1/4 corner of
said Section 32; thence South 89°45′00° East along the North line of said
Section 32 a distance of 420.00 feet; thence South 00°00′15° West parallel
with the North-South 1/4 line of said Section 32 a distance of 664.29
feet; thence North 88°20′50° West a distance of 420.17 feet to a point on
the North-South 1/4 line of said Section 32; thence North 00°00′15° East
along the North-South 1/4 line of said Section 32 a distance of 654.00
feet to the point of beginning; said parcel containing 6.355 acres, said
parcel subject to the rights of the public across Laxton and Barnes Roads,
said parcel subject to all other easements and restrictions of record. said parcel subject to all other easements and restrictions of record.

Parcel B: A parcel of land located in the Northeast 1/4 of Section 32, Town 2 North, Range 1 West, Vevay Township, Ingham County, Michigan, the surveyed boundary being described as: Commencing at the North 1/4 corner of said Section 32; thence South 89°45′00" East along the North line of said Section 32 a distance of 420.00 feet to the point of beginning of this description; thence continuing South 89°45′00" East along the North line of said Section 32 a distance of 240.30 feet; thence South 00°03′30" East a distance of 670.20 feet; thence North 88°20′50" West a distance of 241.13 feet; thence North 00°00′15" East parallel with the North-South 1/4 line of said Section 32 a distance of 664.29 feet to the point of beginning; said parcel containing 3.686 acres, said parcel subject to the rights of the public across Barnes Road, said parcel subject to all other easements and restrictions of record.

WITNESSES TO GOVERNMENT CORNERS:

North 1/4 Corner Section 32, T2N, R1W, 3/4" bar in monument box. Liber 7,

Page 98.

Found P.K. nail in South side u. pole mag. az. 315°, 75.30′

Found nail and tag #28414 South side u. pole mag. az. 62°, 72.60′

Found KEBS nail and tag Southwest side 18" apple mag. az. 295°, 79.86′

Found nail and tag #28409 East side 18" walnut mag. az. 358°, 157.09′

Center of Section 32. T2N. R1W. Monument and cap #18998. Liber 6, Page 181

Ingham County Temp. point mag. az. 200°, 3.25′

Found nail and tag #18998 South side u. pole mag. az. 252°, 31.20′

Found KEBS nail and tag West side multi-elm mag. az.175°, 114.25′

Found KEBS nail and tag West side 12" oak mag. az. 17°, 115.88′

Northeast Corner Section 32. T2N. R1W. Bar in monument box. Liber 9, Page 326. Witnesses of record.

East end of bridge deck at centerline Barnes Road, West, 39.20′

P.K. nail and tag #39096 top of wood post N30°E, 26.93′

Nail and tag #25832 top wood post \$20°E 23.41′

Top center of Nly bolt holding iron rail to concrete rail N70°W, 42.68′

CERTIFICATE OF SURVEY

CERTIFICATE OF SURVEY
I hereby state to the parties named hereon that I have surveyed two
parcels of land out of a tract of land previously described as:
A part of the Northeast 1/4 of Section 32, T2N, R1W, Vevay Township,
Ingham County, Michigan, described as: Commencing at the North 1/4
corner of said Section 32; thence South 89°45' East along the North
line of said Section 32, 660.3 feet; thence South 0°03'30" East,
670.20 feet; thence North 88°20'50" West, 661.22 feet to the NorthSouth 1/4 line of said Section 32; thence North along said NorthSouth 1/4 line, 654 feet to the point of beginning.
and that I have set permanent markers to all corners of said parcels and
that the more particular surveyed description of said parcels are as
indicated hereon.

or Mic. indicated hereon.

This survey complies with the requirements of P.A. 132 This survey was performed with an error of closure no of 1 in 40,000 based upon unadjusted field datum. *96 tronspar

W. Kerb 6/23/2003

Ronnie M. Lester, Professional Surveyor #18998

POLARIS SURVEYING CO. 3081 Holt Road Mason, Michigan 48854 517/676-3630


fld. survey	RL	Jun 03	Sec. 32 ,	T 2N,RIW
drawn			Co.Ingham	
sheet 2 of	2.	Drawing	number	


LESTER PROFESSIONAL SURVEYOR


2810M


ded.

tio

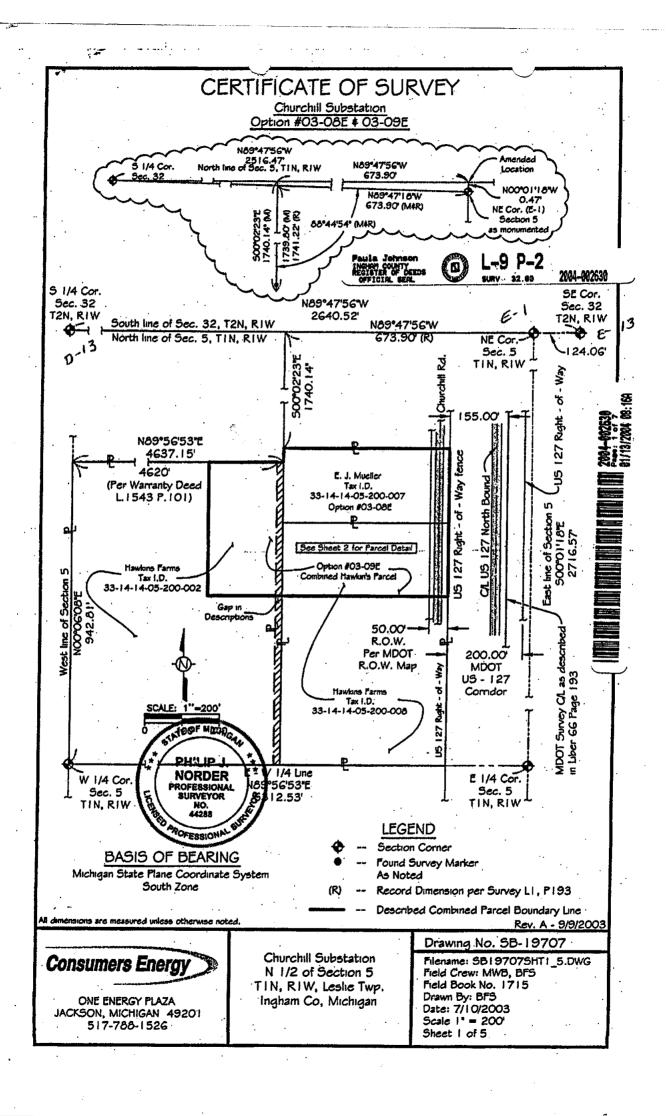

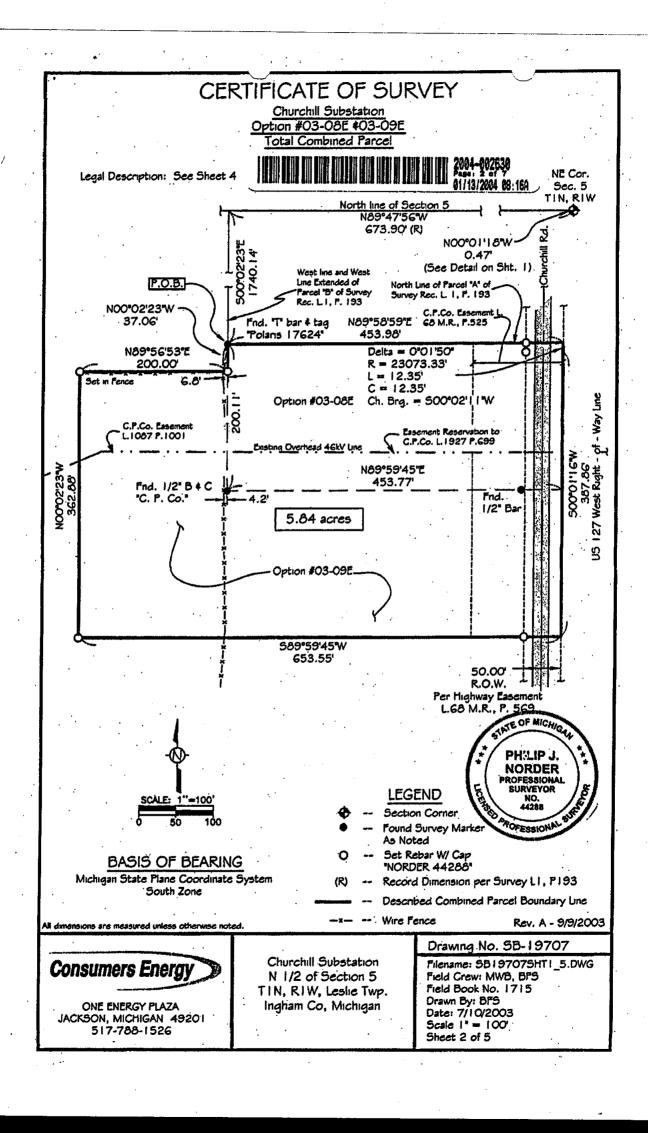

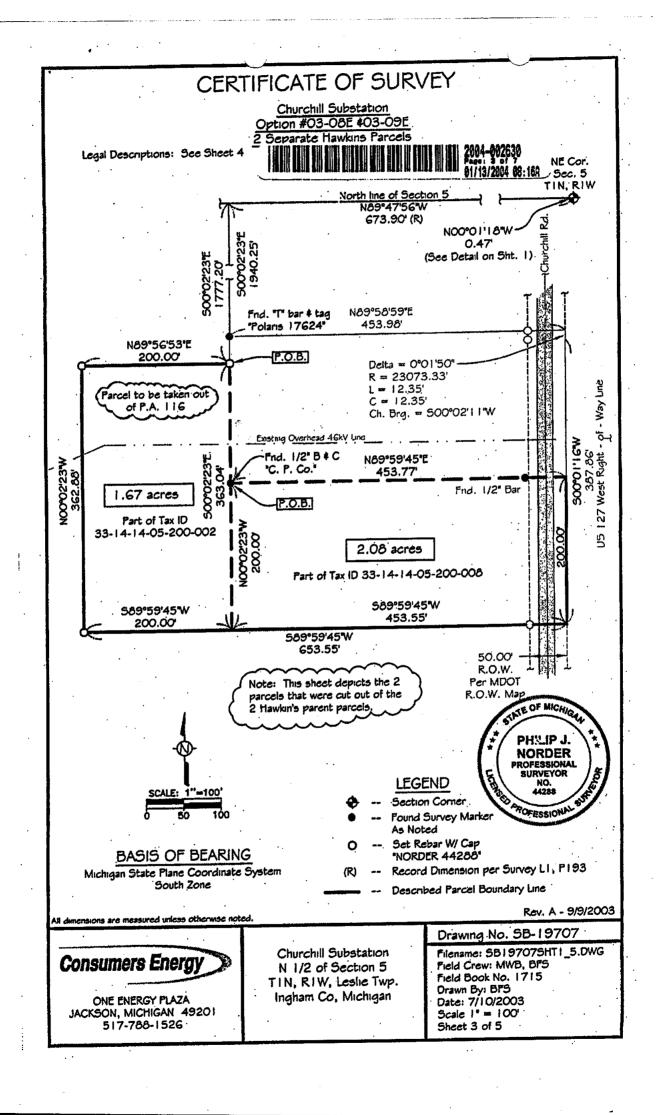

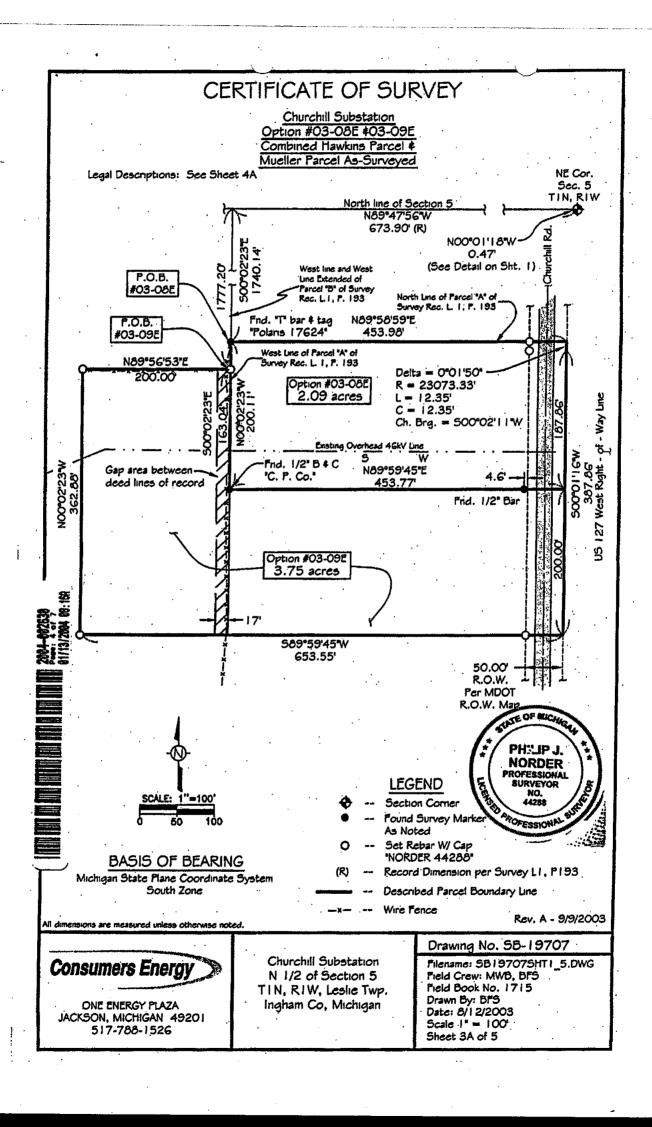

Churchill Substation
Option #03-08E \$ #03-09E

LEGAL DESCRIPTION: Total Combined Parcel

A parcel of land located in the Northeast Fractional 1/4 of Section 5, Township 1 North, Range 1 West, Leslie Township, Ingham County, Michigan, described as follows:

COMMENCING at the Northeast Corner of said section as-monumented, thence North O0°01'18" West, along the East line of said section, 0.47 feet to the North line of said Section; thence North 89°47'56" West, along the North line of said Section, 673.90 feet; thence South O0°02'23" East, along the West line and West line extended of Parcel 'B' as monumented in a survey recorded in Liber 1, Page 193 of Surveys, 1740.14 feet to a found "T-bar and tag "Polans 17624" and to the POINT OF BEGINNING; thence North 89°58'59" East, along the North line of Parcel "A" as monumented in said survey, 453.98 feet; thence 12.35 feet along a curve to the left along the Westerly right-of-way line of State Highway US-127, said curve having a central angle of 00°01'50", a radius of 23,073.33 feet and a chord distance of 12.35 feet bearing South 00°02'11" West; thence South 00°01'16" West, continuing along said right-of-way line, 387.86 feet; thence South 89°59'45" West, 653.55 feet; thence North 00°02'23" West, 362.88 feet; thence North 89°56'53" East, 200.00 feet; thence North 00°02'23" West, 37.06 feet to the point of beginning. Said parcel contains 5.84 acres.

LEGAL DESCRIPTION: Parcel cut out of 33-14-14-05-100-002 also Parcel to be taken out of P.A. 116

A parcel of land located in the Northeast Fractional 1/4 of Section 5, Township 1 North, Range 1 West, Leslie Township, Ingham County, Michigan, described as follows:

COMMENCING at the Northeast Corner of said section as-monumented, thence North 00°01'18' West, along the East line of said section, 0.47 feet to the North line of said Section; thence North 89°47'56" West, along the North line of said Section, 673.90 feet; thence South 00°02'23" East, 1777.20 feet to the POINT OF BEGINNING; thence South 00°02'23" East, 363.04 feet; thence South 89°59'45" West, 200.00 feet; thence North 00°02'23" West, 362.88 feet; thence North 89°56'53" East, 200.00 feet to the POINT OF BEGINNING. Said parcel contains 1.67 acres.

LEGAL DESCRIPTION: Parcel cut out of 33-14-14-05-200-008

A parcel of land located in the Northeast Fractional 1/4 of Section 5, Township 1 North, Range 1 West, Leslie Township, Ingham County, Michigan, described as follows:

COMMENCING at the Northeast Corner of said section as-monumented, thence North 00°01'18" West, along the East line of said section, 0.47 feet to the North line of said Section; thence North 89°47'56" West, along the North line of said Section, 673.90 feet; thence South 00°02'23" East, 1940.25 feet to the POINT OF BEGINNING; thence North 89°59'45" East, 453.77 feet; thence South 00°01'16" West, along the Westerly right-of-way line of State Highway US-127, 200.00 feet; thence South 89°59'45" West, 453.55 feet; thence North 00°02'23" West, 200.00 feet to the POINT OF BEGINNING. Said packed contains 2.08 acres.

BEGINNING, Said parcel contains 2.08 acres.

Corners of the United States Public Land Survey

Section 32, T2N, RTW, Vevay Twp., Ingham Co.

South 14 Corner (D-13), Section 32, T2N, R1W, Recorded Liber 1, Page 347
Found nail in 1" pipe in monument box in C/L Plains Road
Nail 4 Tag "Polaris Surveys inc. RLS No. 17624" North Side 48" Maple Naz. 130° 41.36'
Nail 4 Tag "Polaris Surveys inc. RLS No. 17624" North Side 36" Maple Naz. 245° 58.13'

1/2" Pipe in Square Concrete Base (USGS Mon?) Naz. 50° 41.41° Northwest Corner Foundation, House #2751 Naz. 200° 76.67°

Corners of the United States Public Land Survey Section 5, TIN, RIW, Leslie Twp., Ingham Co.

West 1/4 Corner (C-2), Section 5, TIN, RIW, Recorded Liber 10, Page 130

Found Aluminum Cap (P.A. 345) and Bar in Monument Box Nail 4 Tag "18994" SW Side 26" Butternut Naz. 125° 33.63'

Nail 4 Tag "18994" South Side 14" Maple Naz. 307" 36.31 Nail 4 Tag "18998" East Side 22" Maple Naz. 339" 67.38'

Nail 4 Tag "18998" East Side 22" Maple Naz. 339" 67.38" Nail 4 Tag "18998" East Side 18" Maple Naz. 344° 91.59"

1aple Naz. 344° 91.59'



Rev. A - 9/9/2003

Consumers Energy

ONE ENERGY PLAZA JACKSON, MICHIGAN 49201 517-788-1526 Churchill Substation N 1/2 of Section 5 TIN, RIW, Leslie Twp. Ingham Co, Michigan Drawing No. SB-19707

Filename: SB197075HT1_5.DWG
Field Crew: MWB, BF3
field Book No. 1715
Written By: P.J. Norder, PS
Date: 7/10/2003
Scale 1" = 100'
Sheet 4 of 5

Churchill Substation
Option #03-08E \$03-09E
Combined Hawkins Parcel \$
Mueller Parcel As-Surveyed

LEGAL DESCRIPTION: Option #03-08 (Mueller Parcel As-Surveyed)

A parcel of land located in the Northeast Fractional 1/4 of Section 5, Township 1 North, Range 1 West, Leslie Township, Ingham County, Michigan, described as follows;

COMMENCING at the Northeast Corner of said section as monumented, thence North 00°01'18" West, along the East line of said section, 0.47 feet to the North line of said Section; thence North 89°47'56" West, along the North line of said Section, 673.90 feet; thence South 00°02'23" East, along the West line and West line extended of Parcel "B" as monumented in a survey recorded in Liber 1, Page 193 of Surveys, 1740.14 feet to a found "T-bar and tag "Polans 17624" and to the POINT OF BEGINNING; thence North 89°58'59" East, along the North line of Parcel "A" as monumented in said survey, 453.98 feet; thence 12.35 feet along a curve to the left along the Westerly right-of-way line of State Highway US-127, said curve having a central angle of 00°01'50", a radius of 23,073.33 feet and a chord distance of 12.35 feet bearing South 00°02'11" West; thence South 00°01'16" West, continuing along said right-of-way line, 187.86 feet; thence South 89°59'45" West, 453.77 feet to a found ½" diameter iron bar and cap "C.P. Co."; thence North 00°02'23" West, along the West line of said Parcel "A", 200.11 feet to the point of beginning. Said parcel contains 2.09 acres.

LEGAL DESCRIPTION: Option #03-09 (Combined Hawkins Parcels)

A parcel of land located in the Northeast Fractional 1/4 of Section 5, Township 1 North, Range 1 West, Leslie Township, Ingham County, Michigan, described as follows;

COMMENCING at the Northeast Corner of said section as monumented, thence North O0°01'16" West, along the East line of said section, 0.47 feet to the North line of said Section; thence North 89°47'56" West, along the North line of said Section, 673.90 feet; thence South O0°02'23" East, along the West line and West line extended of Parcel 'B" and the West line of Parcel "A" as monumented in a survey recorded in Liber 1, Page 193 of Surveys, 1777.20 feet to the POINT OF BEGINNING; thence South 00°02'23" East, continuing along said West line, 163.04 feet to a found ½" diameter iron bar and cap "C.P. Co."; thence North 89°59'45" East, 453.77 feet to the Westerly right-of-way line of State Highway US-127; thence South 00°01'16" West, along said right-of-way line, 200.00 feet; thence South 89°59'45" West, 653.55 feet; thence North 00°02'23" West, 362.88 feet; thence North 89°56'53" East, 200.00 feet to the POINT OF BEGINNING. Said parcel contains 3.75 acres.





Rev. A - 9/9/2003

Consumers Energy

ONE ENERGY PLAZA JACKSON, MICHIGAN 49201 517-788-1526 Churchill Substation N 1/2 of Section 5 TIN, RIW, Leslie Twp. Ingham Co, Michigan Drawing No. SB-19707

Filename: SB197079HT1_5.DWG Field Crew: MWB, BFS Field Book No. 1715 Written By: P.J. Norder, PS Date: 8/12/2003 Scale 1" = 100'

Option # 03-08E \$ #03-09E

Corners of the United States Public Land Survey Section 5, TIN, RIW, Leslie Twp., Ingham Co.

NE Corner (E-1), Section 5, T1N, R1W, Recorded Liber 1, Page 343
Found Ve* fron Bar in U9-127 R.O.W.
Found Nail & Tag "KEBS 41065, 31588, 25832" West Side 4'x6" Wood Sign Post Naz. 10° 27.17'

Corner of 2"x2" Angle Iron Fence Post Naz. 150° 30.15' 5W Corner Concrete Headwall Naz. 105° 36.00'

NW Corner Concrete Headwall Naz. 70° 36.10

East 14 Corner (E-2), Section 5, TIN, RIW, Recorded Liber 1, Page 345. Found 34" x 3/8" Elliptical Bar in Monument Box 0.5' East of C/L Hull Road Nail \$ Tag "KEBS 41065, 31588, 25832" South Side 4" Ash Naz. 285° 32.54" Nail East Side 12" Crabapple Naz. 320° 49.55'
Southwest Corner Steel Fence Post Naz. 90° 34.00'
Nail \$ Tag "44288" West Side 4" Eim Naz. 155° 69.65' Naz. 320° 49.55'

CERTIFICATE OF SURVEY

I hereby certify to Consumers Energy Company that we have at the direction of Jim Kalahar surveyed a combined parcel of land previously described and taken from the following parcels described by the following deeds:

Outclaim Deed, Liber 1927, Page 699: The North 200 feet of the following described parcel of land in Section 5, T1N, RIW: To find the place of beginning of this description, commence at the Northeast corner of said section; run thence N 89°5550° W, 673.90 feet; thence 3 00°13′56° E, 1741.22 feet to the point of beginning; thence N 89°47′26° E, 449.44 feet; thence on a curve to the left, 11.45 feet, said curve having a radius of 23073.33 feet and a chord of 11.45 feet, bearing 3 00°21°37° W; thence 3 00°12′34° E, 965.88 feet; thence 3 89°36′21° W, 449.05 feet; thence N 00°13′56° W, 978.78 feet to the point of beginning.

Warranty Deed, Liber 1352, Page 192: A parcel of land in Section 5, T1N, R1W, Leslie Township, Ingham County, Michigan described as Commencing at the Northeast corner of said Section 5, thence N 89°58′50′ W, 673.90 feet; thence South 00°13′56′ East, 1741.22 feet to the point of beginning; thence North 89°47′26′ East, 449.44 feet; thence on a curve to the left 11.45 feet, said curve having a radius of 2307.33 (23073.33) feet, a chord of 11.45 feet bearing South 00°13′36′ West, thence South 00°12′34′ East, 965.88 feet; thence South 89°36′21′ West, 449.05 feet; thence North 00°13′56′ West, 978.78 feet to the point of beginning, except the North 200 feet there

Warranty Deed, Liber 1543, Page 101: Commencing at the NW corner of Section 5, T1N, R1W, Leslie Township, Ingham County, Michigan, thence E 160 rods, thence 5 109 rods, thence W 160 rods, thence N 109 rods to the point of beginning. AL50: Commencing at the W ¼ post of Section 5, T1N, R1W, Leslie Township, Ingham County, Michigan, thence 5 54 rods, thence W 240 rods to the point of beginning, except the N 691 leet of the W 489 feet of the SW ¼ of Section 5, T1N, R1W, Leslie Township, Ingham County, Michigan. AL50: The N ½ of the NE ¼ of Section 6, T1N, R1W, Leslie Township, Ingham County, Michigan. AL50: Seginning at a point 109 1/3 rods 5 of the NW corner of Section 5, T1N, R1W, Leslie Township, Ingham County, Michigan; thence 5 57 1/7 rods, thence W 260 rods to place of beginning. AL50: The SW ¼ of Sec. 32, T2N, R1W, Vevay Township, Ingham County, Michigan, except that part of the SW ¼ of said section, beginning on the 5 line of said section at a point 676 feet Wty of the 5 ¼ corner, thence Wty 326 feet, thence Nty 400.86 feet at night angles to said 5 line of said section, thence Ety 326 feet parallel to the 5 line of said section, thence Ety 326 feet parallel to the

that we performed the field work for this survey on June 16, 19 and 23, 2003; that I established the North line of the Hawkins parcel by retracing a survey done by Anson Jackson dated November 15, 1840 and re-surveyed by T.J. Brown on April 25, 1873; that I established the North and West line of the Mueller parcel by retracing a survey found in Liber 1, Pages 193-194; that I established the westerly right-of-way line of US-127 by holding a deed found in Liber 66 M.R., Page 193; that we have found or set, as noted hereon, on June 23, 2003, permanent markers at all corners of the combined optioned parcel; that I did not survey the remainder parcel; and that an accurate and concise description of the combined outcomes in given hereon. is given hereon.

This survey complies with the requirements of Act 132 of P.A. 1970.

This survey was performed with a ratio of closure on the unadjusted field observations of no greater than 1 in 500

Mily J. Wardy 49/2003 Philip J. Norder, PS No. 44288

Return to: Business Service Consumers Energy
Nancy P. Fisher, EP7-439
One Energy Plaza
Jackson ML49201

Rev.- A - 9/9/2003

PHILIP J.

NORDER

ä


Consumers Energy

ONE ENERGY PLAZA JACKSON, MICHIGAN 49201 517-788-1526

Churchill Substation N 1/2 of Section 5 TIN, RIW, Leslie Twp. Ingham Co, Michigan

Drawing No. SB-19707

Filename: SBI 97075HTI_5.DWG field Crew: MWB, BFS Field Book No. 1715 Written By: P.J. Norder, PS Date: 7/10/2003 Sheet 5 of 5

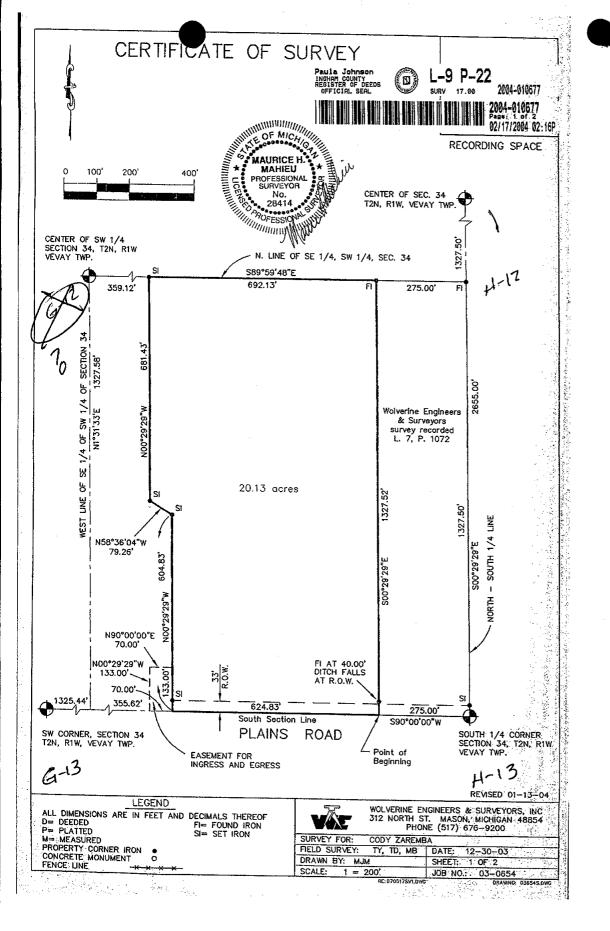



RECORDING SPACE

CENTER OF SW 1/4, SECTION 34, VEVAY TWP. INCHAM COUNTY, MICHIGAN FOUND 1/2" IRON ROD AND CAP #18998 15.5' NORTH AND 2' EAST OF NORTH AND WEST FENCELINE INTERSECTION WITNESSES:

MINESSES:

N&T #28414 E. SIDE WOOD FENCE CORNER POST, S10°W,15.82'

N&T #28414 SE SIDE UTILITY POLE, S50°W, 32.00'

N&T #28414 E. SIDE 10" POPLAR, NORTH, 37.90'

N&T #28414 N. SIDE WOOD POST, S75°E,76.20'

CENTER OF SECTION 34, T2N, R1W, VEVAY TWP., INGHAM COUNTY, MICHIGAN FOUND 1/2" IRON ROD AND CAP #18998 AT N=E-W FENCELINE INTERSECTION WITNESSES: WINESSES: N&T #28414 W. SIDE 16" CHERRY, N20°W, 11.80' N&T #28414 N. SIDE 20" CHERRY, N45°W, 18.95' N&T #28414 NW SIDE 6" CHERRY, S45°W, 1.85' N&T #28414 SW SIDE FENCE CORNER POST, N45°E, 0.14'

SW CORNER, SECTION 34, T2N, R1W, VEVAY TWP., INGHAM CO., MICHIGAN. FOUND RAILROAD SPIKE

MTNESSES:

N&T #28414 S. SIDE 15" LOCUST, N67°E, 78.17"

N&T #28414 E. SIDE 42" OAK, NORTH, 58.78'

N&T #28414 S. SIDE 15" OAK, N60°W, 42.45'

N&T #28414 N. SIDE 12" MAPLE, S60°W, 44.15'

S 1/4 CORNER, SECTION 34, T2N, R1W, VEVAY TWP., INGHAM CO., MICHIGAN. FOUND 1/2" IRON ROD WITNESSES: MINESSES:
N&T #28414 W. SIDE TWIN 12" CHERRY, N10°E, 31.81'
N&T #28414 W. SIDE 8" ELM, S5°E, 42.63'
N&T #28414 N. SIDE 10" CHERRY, S60°E, 74.80'
N&T #28414 S. SIDE 20" ELM, N85°W, 130.13'

Legal Description:

A part of the Southeast 1/4 of the Southwest 1/4 of Section 34, T2N, R1W, Vevay Township, Ingham County, Michigan, described as beginning on the South Section line at a point S90°00'00"W 275.00 feet from the South 1/4 Corner of Section 34; thence S90°00'00"W 624.83 feet along the South Section line; thence N00°29'29"W 604.83 feet parallel with the North-South 1/4 line; thence N58°36'04"W 79.26 feet; thence N00°29'29"W 681.43 feet parallel with the North-South 1/4 line to the North line of the Southeast 1/4 of the Southwest 1/4 of Section 34; thence S89°59'48"E 692.13 feet along said North line; thence S00°29'29"E 1327.52 feet parallel with the North-South 1/4 line to the point of beginning, containing 20.13 acres of land more or less and serviced by an easement for ingress and egress described as beginning on the South Section line at a point S90°00'00"W 899.83 feet from the South 1/4 Corner of Section 34; thence S90°00'00"W 70.00 feet along the South Section line; thence N00°29'29"W 133.00 feet parallel with the North-South 1/4 line; thence N90°00'00"E 70.00 feet parallel with the South Section line; thence S00°29'29"E 133.00 feet parallel with the North-South 1/4 line to the point of beginning, and subject to any easements or rights of

The basis of bearing for this survey is based on a survey recorded in Liber 2, Page 735, Ingham County Records.

I hereby certify that I have surveyed and mapped the land above platted and/or described on December 23, 2003, and that the ratio of closure on the unadjusted field observation of such survey was 1/15,000, and that all the requirements of P.A. 132, 1970 have been complied with.

Vaurie Mailiei Maurice H. Mahieu P.S. #28414



LEGEND

ALL DIMENSIONS ARE IN FEET AND DECIMALS THEREOF D= DEEDED P= PLATTED FI= FOUND IRON SI= SET IRON

M= MEASURED
PROPERTY CORNER IRON
CONCRETE MONUMENT
O FENCE LINE

WOLVERINE ENGINEERS & SURVEYORS, INC. 312 NORTH ST. MASON, MICHIGAN 48854 PHONE (517) 676-9200

REVISED 01-13-04

SURVEY FOR: CODY ZAREMBA FIELD SURVEY: TY, TD, MB DATE: 12-30-03 DRAWN BY: MJM SHEET: 2 OF 2 JOB NO.: 03-0654.

DRAWING: 036545.D $1 = 200^{\circ}$