

JAMESTOWN NO. 2

RE IN FEET.

IONS ARE ARC LENGTHS.

TS HAVE BEEN PLACED AT
D 0", (1/2 INCH DIAMETER
CHES IN LENGTH, ENCASED IN
CONCRETE.

BEEN MARKED WITH 1/2"
RS, 18" IN LENGTH.

ABLISHED FROM THE
JAMESTOWN, AS RECORDED
LATS, ON PAGES 44 AND 45
UNTY RECORDS.


INE.

A SUBDIVISION ON A PART OF THE
SW 1/4 OF SECTION 5, AND
FRACTIONAL SECTION 6, T3N, R1E,
WHEATFIELD TOWNSHIP,
INGHAM COUNTY, MICHIGAN.

45/23,24



CENTER OF SECTION 5,
T3N, R1E (LIBER 5, PAGE 148)

CHAD
1345
MAPS

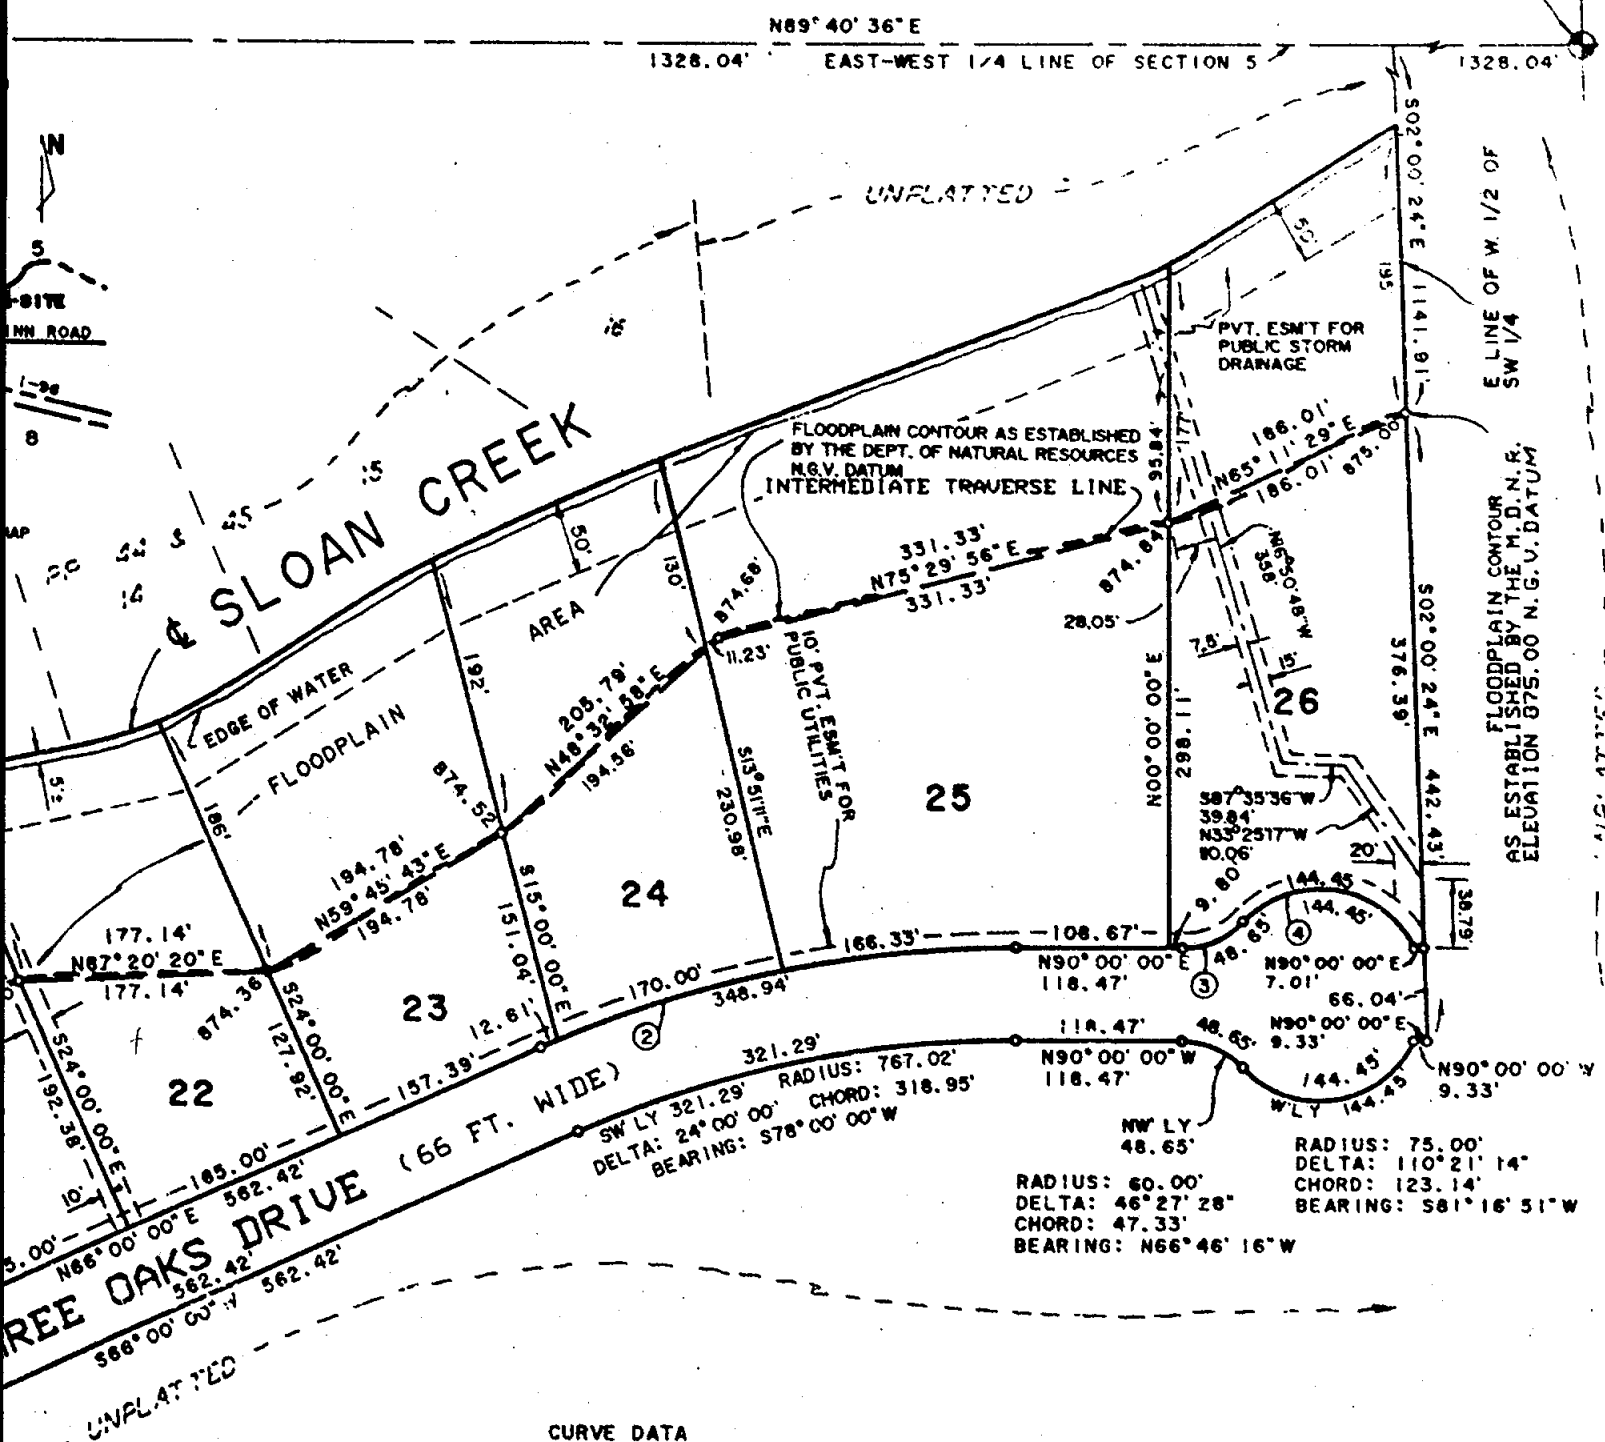

CURVE DATA					
CURVE	RADIUS	LENGTH	DELTA	CHORD	CH. BEARING
1	566.98'	237.50'	24°00'00"	235.76'	S78°00'00"W
2	833.02'	348.94'	24°00'00"	348.39'	N78°00'00"E
3	60.00'	48.65'	46°27'28"	47.33'	S66°46'16"W
4	75.00'	144.45'	110°21'14"	123.14'	S81°16'51"E




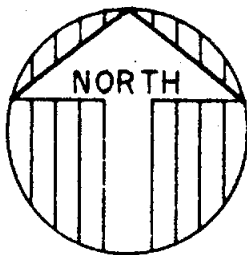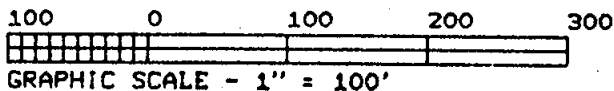

THIS PLAT IS SUBJECT TO RESTRICTIONS AS REQUIRED BY ACT 288 OF 1967, AS AMENDED, ON CERTAIN LOTS WITH RESPECT TO THE REQUIREMENTS OF THE MICHIGAN DEPARTMENT OF NATURAL RESOURCES AND/OR THE MICHIGAN DEPARTMENT OF PUBLIC HEALTH, WHICH ARE RECORDED IN LIBER 7790, PAGE 155, OF THE RECORDS OF THIS COUNTY.

LEGEND:

1. ALL DIMENSIONS ARE IN FEET.
2. ALL CURVE DIMENSIONS ARE AS SHOWN.
3. CONCRETE MONUMENTS HAVE BEEN SET AT ALL POINTS MARKED "O", (1/2" IRON BARS, 36 INCHES IN LENGTH, 4 INCH DIAMETER CONCRETE).
4. LOT CORNERS HAVE BEEN MARKED WITH 4 INCH DIAMETER IRON BARS, 18" IN LENGTH.
5. BEARINGS WERE ESTABLISHED FROM A RECORDED PLAT OF JAMESTOWN, IN LIBER 27 OF PLATS, ON PAGE 14 OF THE INGHAM COUNTY RECORDS.
6. R = RADIAL LOT LINE.

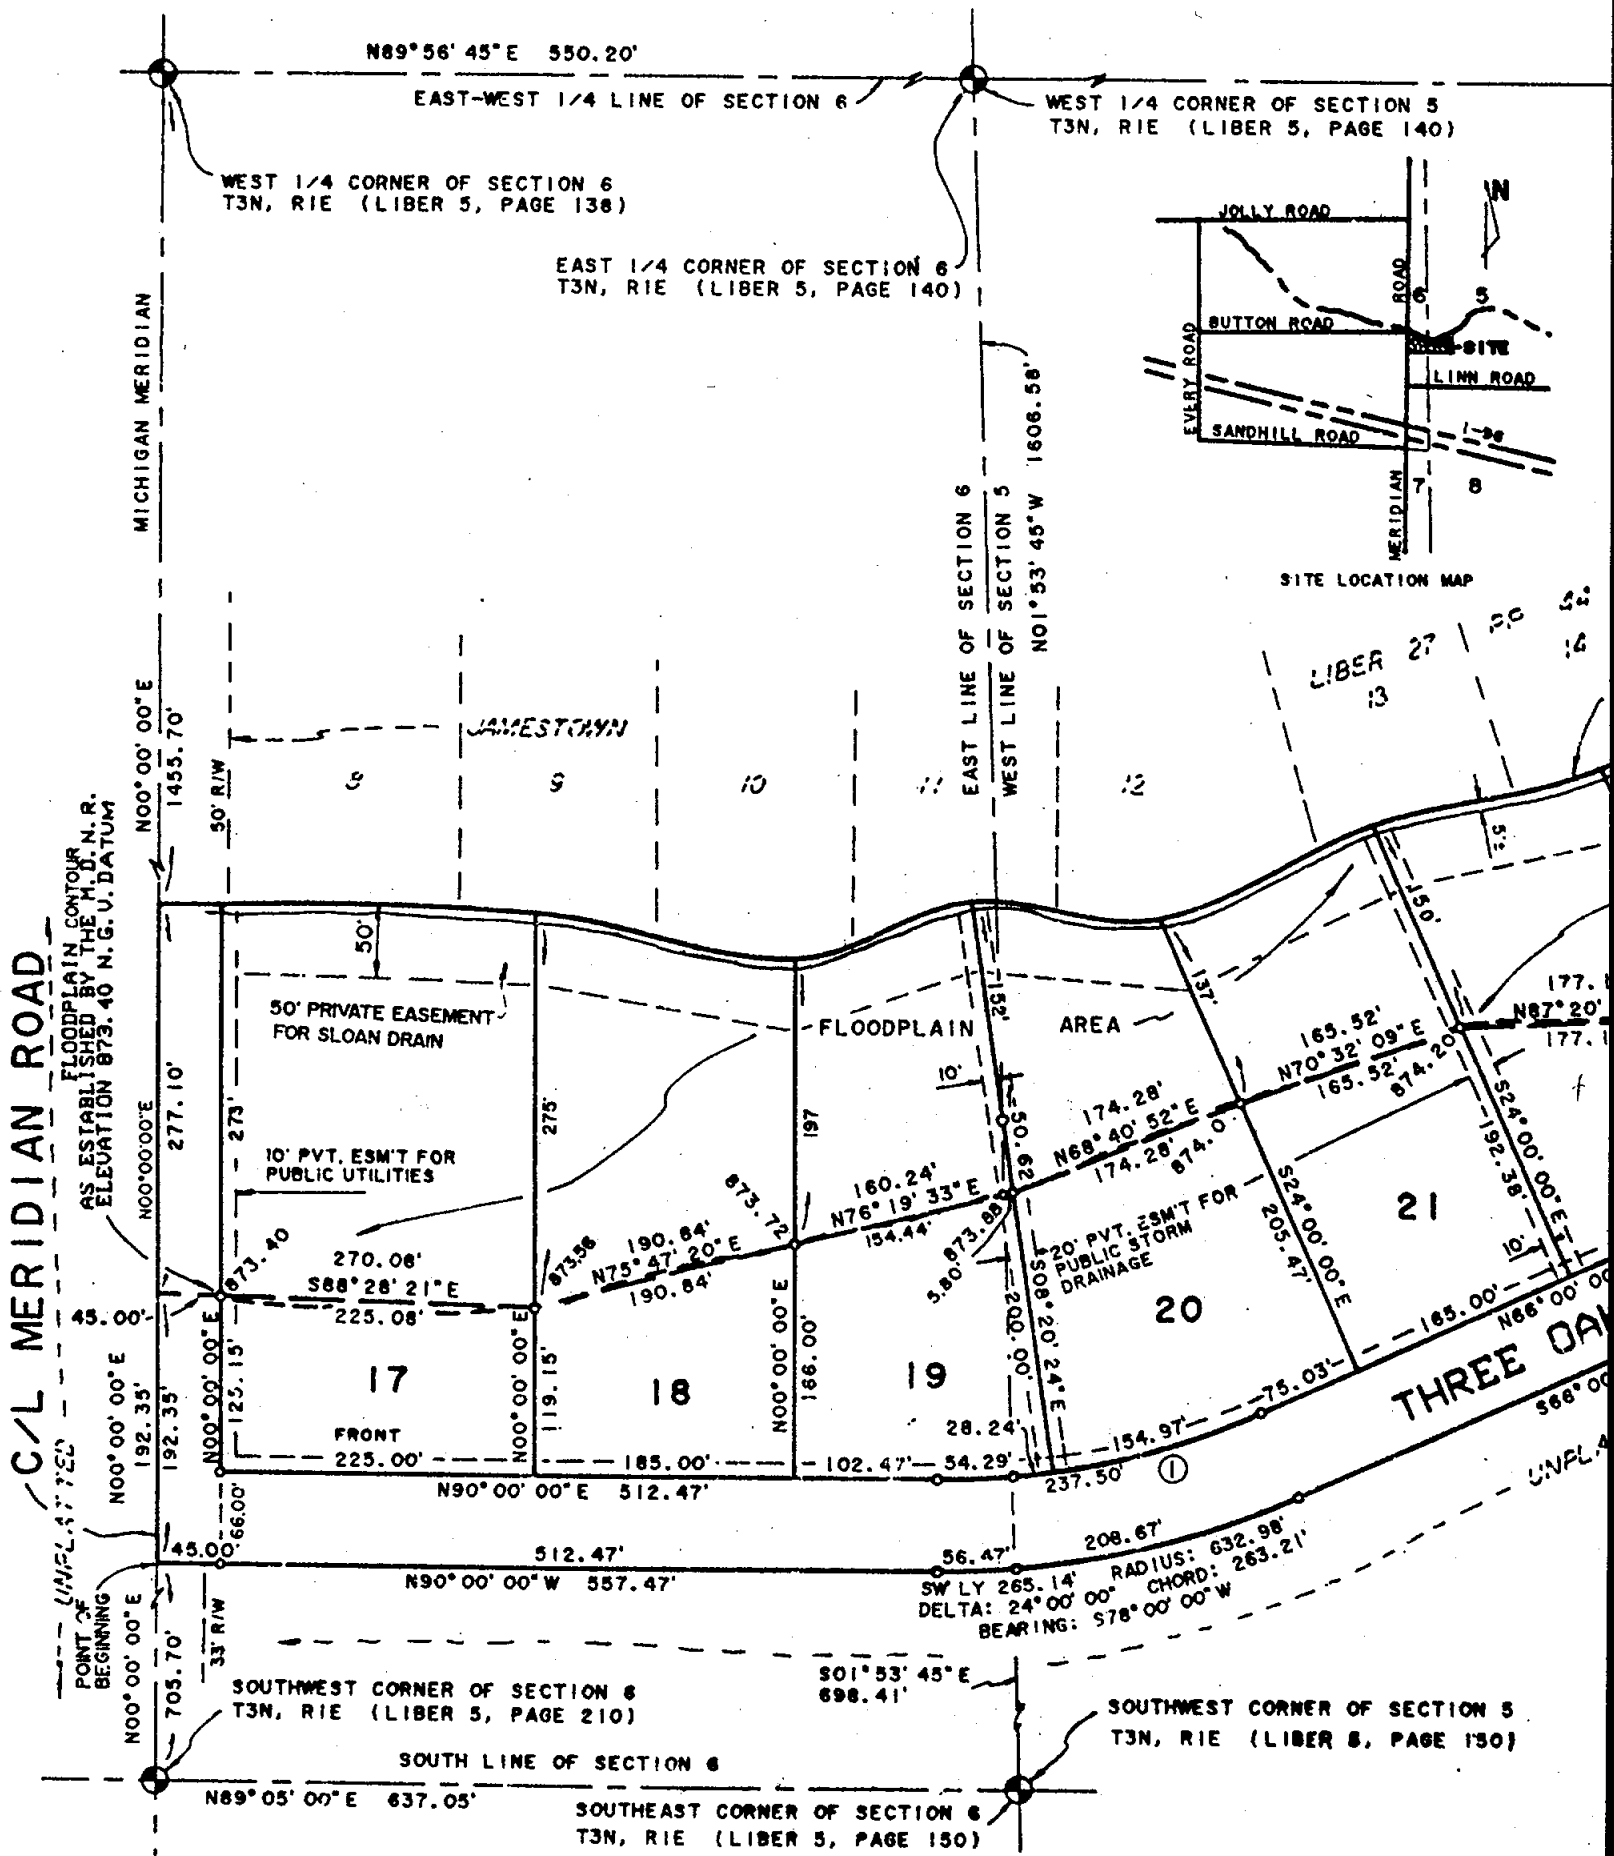

162

E 1/2 DOOR OF
SECTION 5.
TAN. B2W



100-44388-10

**Prepared and Drafted
By: Max F. Rogers**

May 1966
Registered Land Surveyor Professional Engineer
No. 6637



589° 40' 20" W 1394.00





May 3/2010
Registered Land Surveyor Professional Engineer

No. 663

[illegible]