

is described as follows: Beginning on the Section line at a point N89°09'E 660.0 feet from the Southwest corner of Section 1 T4N, R3W, Delta Township, Eaton County Michigan, running thence North 183.0 feet parallel with west Section line, thence N89°09'E 797.92 feet, thence N81°14'E 112.0 feet, thence S80°58'E 102.0 feet, thence S18°37'E 110.0 feet, thence S0°51'E 43.0 feet to the section line, thence S89°09'W 1033.64 feet to the point of beginning, and containing Lots 1 to 10, inclusive.

SW Corner
Section 1
T4N, R3W,

Point of
beginning

N89°09'E 660.0

North 183.0

97.92	100	"	"	"
1	2	3	4	
100	"	"	"	"

WILL

Section line

58




SCALE



William S. Hendryx
LAWRENCE S. HENDRYX
Registered Land Surveyor

Note:
All dimensions are in feet
and decimals thereof.

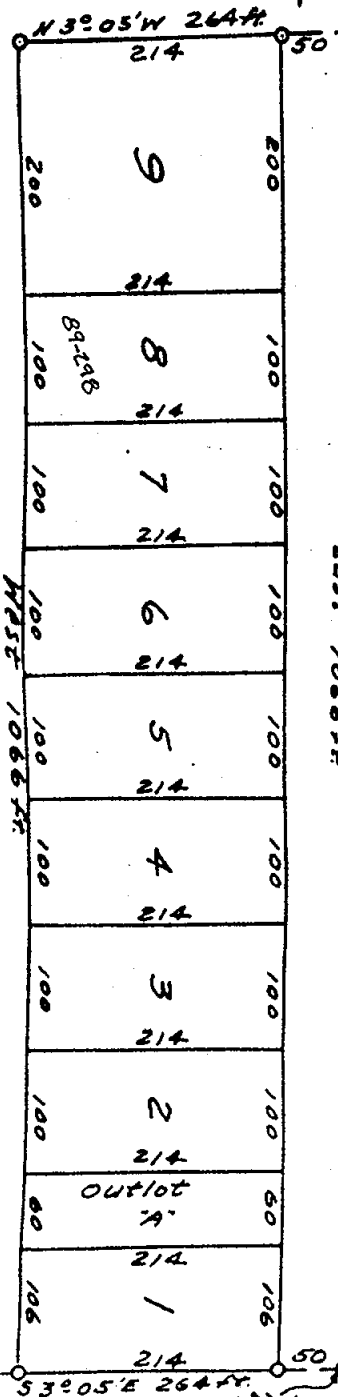


DESCRIPTION

The land embraced in the annexed plat of Meridian Mill Subdivision, a part of the N.E. 1/4 of Section 17, Town 4 North, Range 1 East, Williamston Township, Ingham County, Michigan is described as follows: Commencing at the East corner of Section 17, Town 4 North, Range 1 East, Williamston Township, Ingham County, Michigan, thence S 3° 05' E 264 feet, thence West 1066 feet, thence N 3° 05' W 264 feet to the point of beginning, containing of 9 lots numbered 1 to 9 inclusive and one outlier named Outlot 'A'.

Point of
beginning
at
SE corner of
Section 17,
T4N, R1E,
Williamston
Twp., Ingham
County, Mich.

LIBEE 20, PAGE 17 of PLATS 1956 **MERIDIAN MILL SUBDIVISION** A PART OF THE W $\frac{1}{2}$ OF SECTION 17, TOWN 4 NORTH, RANGE 1 EAST, WILLIAMSTON TOWNSHIP, INGHAM COUNTY, MICHIGAN.

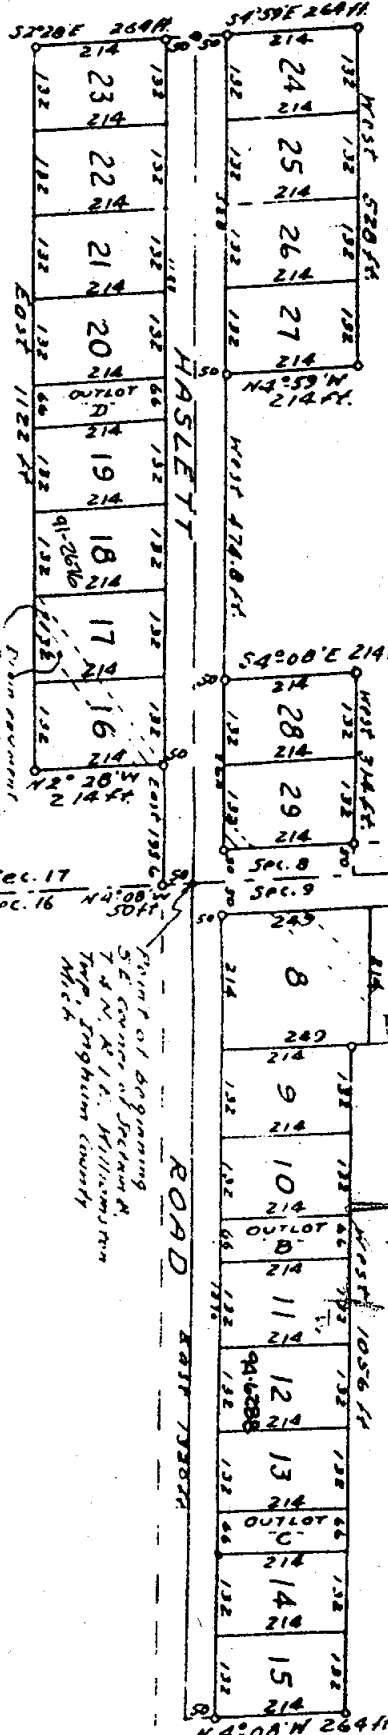

Point of beginning
at
SE corner of Section 17,
T4N, R1E, Williamston
Twp., Ingham County
Mich.