


Waldo addition to the Village of Williamston

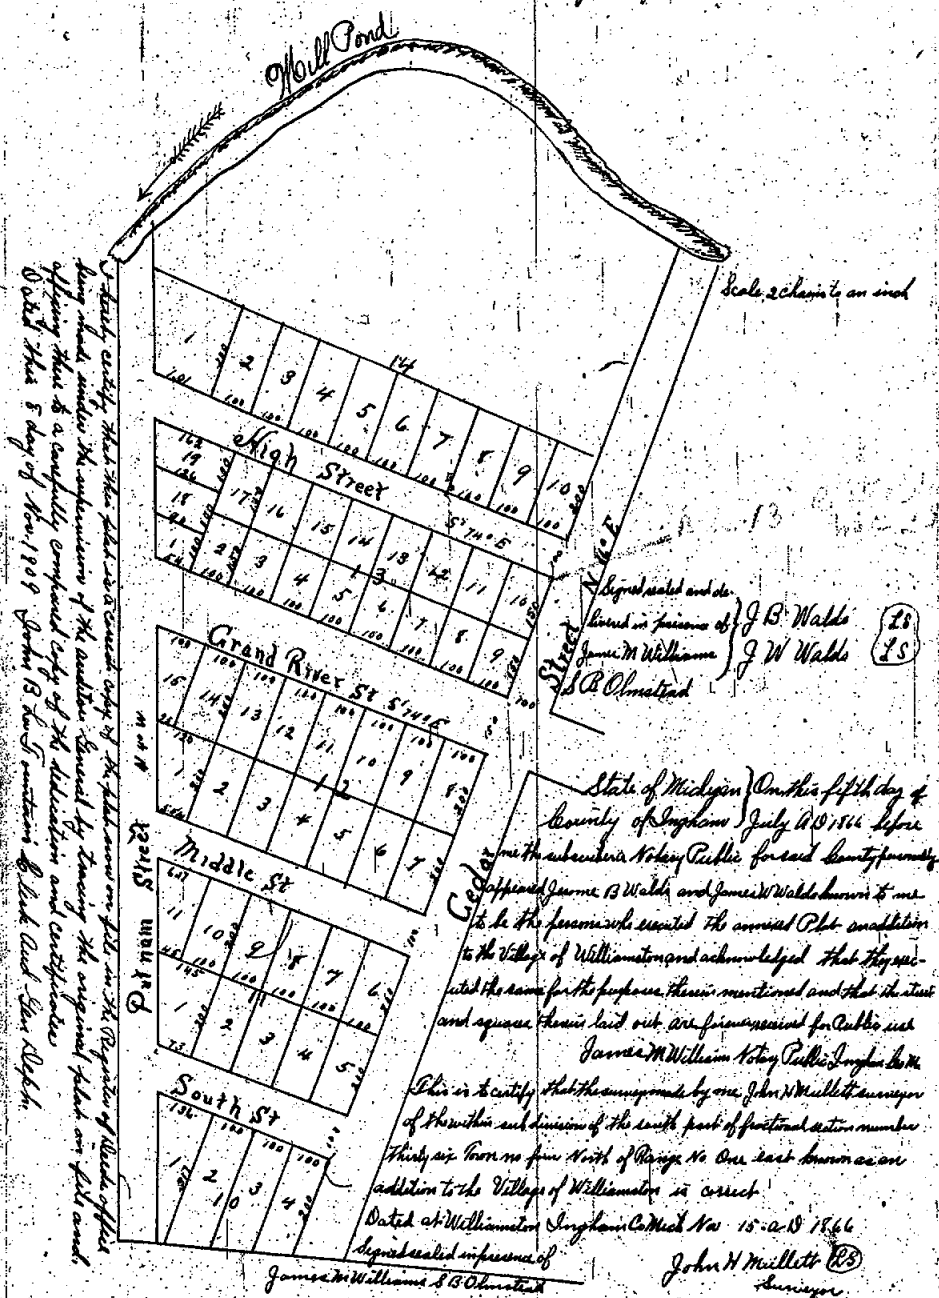


County of Ingham) On this 10 day of November A.D. 1866 before me, Notary Public in and for said County of Ingham, State of Michigan, appeared John H. Mullett known to me to be the persons who executed the within instrument and acknowledged the same to be his free act and deed.

A true copy of the Original Recorded April 20. 1867 at 9 o'clock a.m. Notary Public Ingham Co. Mich.

G. E. Spencer
Deft. Register

Spaulding's Addition to Williamson

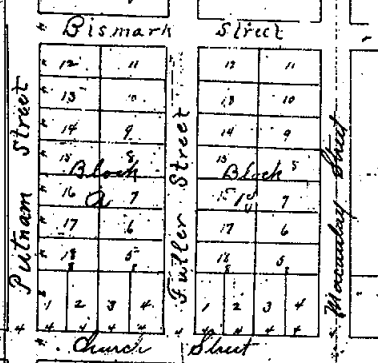

I hereby certify that the plat is a correct copy of the plat now on file in the Register of Deeds office being made under the supervision of the Register General by having the original plat on file and affixing thereto a carefully compared copy of the division and certificate dated this 2nd day, Nov. 1909.
 Geo. W. Bennett Clerk and Sec. 1046.

Ingham County } A plat of a part of the South West Quarter
 State of Michigan } of the North West Quarter of Section Thirty six
 Town Four North of Range one East at being in
 the South West Corner of said Quarter Section. The said lots are all
 Four rods wide and eight rods long. The streets are all four rods wide.
 The lots are numbered near the center. The blocks are known as Blocks
 A and B. All distances are measured from a stone at Quarter Post
 between Sections Thirty five and six and also a stone on South line of
 Bismark Street and in the center of Fuller Street. Louis D. Preston Surveyor
 Variation 2 d. 10. m. 6.

I sworn and subscribed before me this 24th Nov 1871
 Notary Public Ingham Co. Mich. E. B. Sackrider Notary Public

Ingham County } I Hugh A. Spaulding being the owner of the
 State of Michigan } lands on which the foregoing is located hereby
 approve of the within Plat, as to the length and width of lots and width
 of streets as the same is marked on the plat in rods. The numbering of the
 blocks I give in lettering beginning at the first being letter A and
 continuing letter B. Further it being an addition to the Village of Williamson
 Further I hereby dedicate the streets named in this Plat to the public forever
 for street purposes.
 Hugh A. Spaulding

State of Michigan } On this 24th day of November A.D. 1871 before
 County of Ingham } me a Notary Public in & for said County
 personally came Hugh A. Spaulding to me know
 to be the person who executed the annexed plat of Addition to the Village of
 Williamson in said County and acknowledged that he executed the same
 for the purpose therein mentioned & that the streets and squares therein
 laid out are forever reserved for public use
 E. B. Sackrider, Notary Public



A true Copy of the Original Recorded December 1st 1871 at 12 O'clock M.

H. A. Haight Register

Plat of Williamston

Second Addition to Williamston

for the purpose therein mentioned, and that the State and
Squire therein laid out are approved for Public use
E. B. Lashley Notary Public
Ingham County Michigan

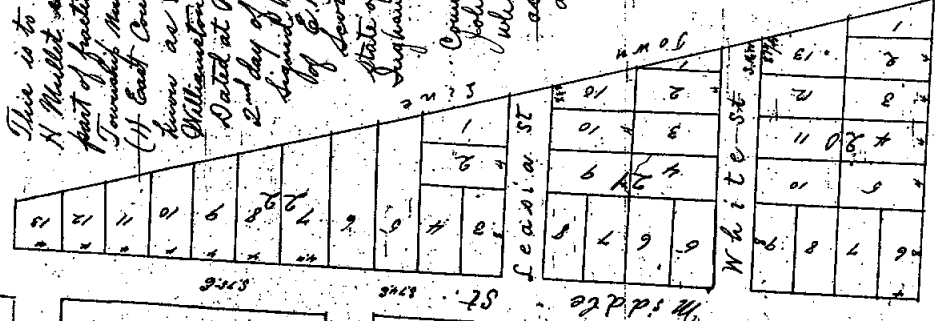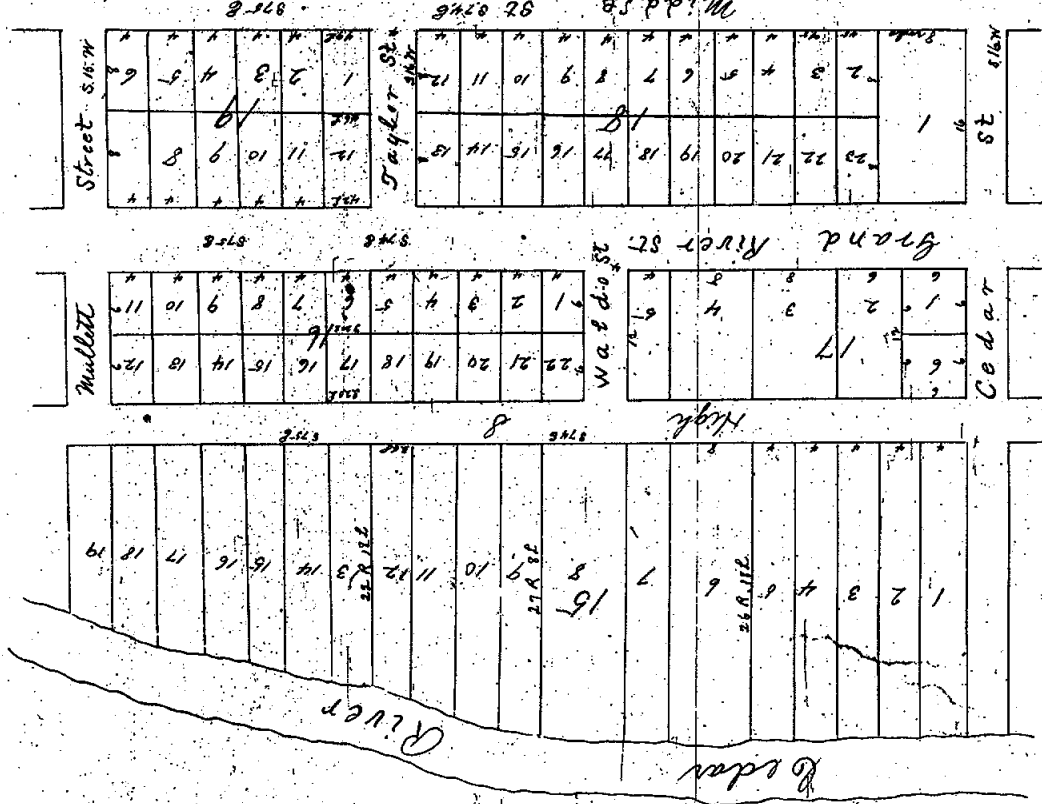

This is to certify that the survey made by me John
H. Mullet survey of the within subdivision of the South
part of fractional Section Number Thirty Six (36) in
Township Number Four (4) North of Range Number one
(1) East County of Ingham and State of Michigan
known as Waldo's Second addition to the Village of
Williamston is correct
Dated at Williamston this } John H. Mullet (S)
2nd day of January A.D. 1891.
Signed and sealed in presence
of E. B. Lashley
Notary Public
State of Michigan

On this 2nd day of January
A.D. 1891, before me the undersigned
a Notary Public in and for said
County personally appeared the above named
John H. Mullet known to me to be the person
who executed the within instrument and
acknowledged the same to be his free act
and deed
E. B. Lashley
Notary Public Ingham
County Michigan

A true copy of the Original Recorded
January 6th 1891 at 5:10 o'clock P.M.
J. Barnes Regt. Register

Signed Sealed and delivered in
presence of E. B. Lashley
Notary Public

Jerome B. Waldo (S)
James W. Waldo (S)

On this 2nd day of January A.D. 1891 before
me the undersigned a Notary Public in and for
said County personally appeared Jerome B. Waldo and James
W. Waldo known to me to be the persons who executed the annexed
plat showing the said Waldo's Second Addition to the Village of
Williamston and acknowledged that they executed the same

I hereby certify that this plat is a correct copy of the plat
now on file in the Register of Deeds office being made
under the supervision of the Auditor General by tracing
the original plat on file and affixing thereto a carefully
comparative copy of the Dedication and Certificate
Dated this 1st day of Nov. 1891

Geo. W. Bennett Clerk and Ex. Officer

Copied



[illegible]






Signed in presence of
Chas. C. Spencer
H. H. Bowman
Nathl. H. Spaulding U.S.

State of Michigan }
 County of Ingham } S.S.
 P. D. Johnson
 On this Twenty third day of December A. D. 1873
 before me a notary public in & for said County personally
 came Hugh A. Spaulding to and known to be the said who
 J. C. Johnson Notary Public

Bismarck Street		<table><tr><td>12</td><td>11</td></tr><tr><td>13</td><td>10</td></tr><tr><td>14</td><td>9</td></tr><tr><td>15</td><td>8</td></tr><tr><td>16</td><td>7</td></tr><tr><td>17</td><td>6</td></tr><tr><td>18</td><td>5</td></tr><tr><td>1</td><td>2</td></tr><tr><td>3</td><td>4</td></tr></table>		12	11	13	10	14	9	15	8	16	7	17	6	18	5	1	2	3	4	Opposite Street	



6788

*Received and filed in Auditor General's Office, May 1854
H. R. Hunt*

Register Office - No. 115
Deputy foringham County { *I W. P. Knight, Register of*
Deputy for Ingham County { *hereby certify that I have compared*
the above plat with the Original
now on Record in this Office in
Sheet one of Plate one page 7 and that
it is a true and correct Copy of
Such Original { *W. P. Knight*
Register

CROSSMAN & WILLIAMS' SUBDIVISION OF THE CHURCH FARM. WILLIAMSTON, MICH.

SCALE OF FEET.

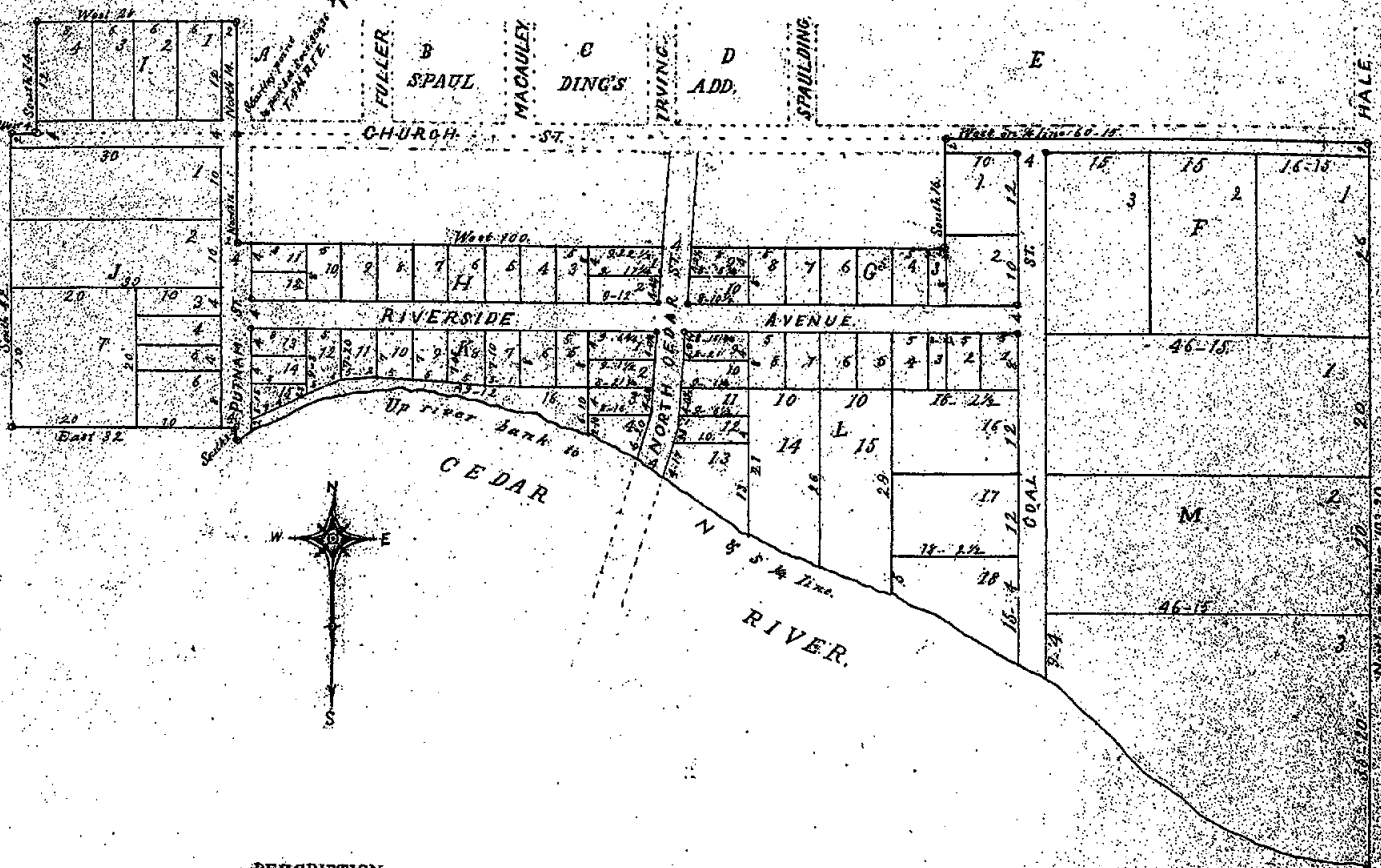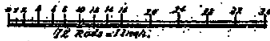

DESCRIPTION.

The lands here plotted are described as follows: Commencing at the 1/4 point between sections 35 and 36, T.4 N. R.1 E. thence north 14 rods, west 16 rods, south 14 rods, east 14 rods, east 31 rods, north 14 rods and 5 rods, to north bank of Cedar River, thence up the river along said bank to the N. and S. 1/4 line of section 36, north 103 rods and 30 links, west on said line 60 rods and 15 links, south 16 rods, west 10 rods, north 16 rods to be joining.

The blocks and streets indicated by dotted lines are not a part of this plat, but are given to show the surroundings.

All distances are expressed by figures in rods and links.

DEDICATION.

Know all Men by these Presents, that we D.L. Crossman and Nancy Crossman his wife, O.C. Williams and Florence B. Williams his wife, Samuel Williams and Nellie Williams his wife, James Williams and Fannie Williams his wife, C.W. Williams and Marie Williams his wife, Mary Williams and M. Bigelow and Susan Bigelow his wife, as proprietors, and H.M. Bigelow President of the Village of Williamston, by order of the board, have caused the land embraced in the annexed plat to be surveyed, laid out and plotted, to be known as Crossman and Williams' Subdivision of the Church Farm, Williamston, Mich., and that the streets and alleys, as shown on said plat, are hereby dedicated to the use of the public.

SIGNED AND SEALED IN PRESENCE OF

Scott Waldo
Mrs F.W. Shumway

D.L. Crossman [L.S.]
Nancy Crossman [L.S.]
O.C. Williams [L.S.]
Florence B. Williams [L.S.]
Samuel Williams [L.S.]
Nellie Williams [L.S.]
James Williams [L.S.]
Fannie Williams [L.S.]
C.W. Williams [L.S.]
Marie Williams [L.S.]
M. Bigelow [L.S.]
Susan Bigelow [L.S.]
H.M. Bigelow President of the Village of Williamston.

CERTIFICATE.

STATE OF MICHIGAN. } ss. On this 5th day of November, 1890, before me, a Notary Public in and for said County of Ingham, came the above named D.L. Crossman and Nancy Crossman his wife, O.C. Williams and Florence B. Williams his wife, Samuel Williams and Nellie Williams his wife, James Williams and Fannie Williams his wife, C.W. Williams and Marie Williams his wife, Mary Williams and M. Bigelow and Susan Bigelow his wife, as proprietors, and H.M. Bigelow President of the Village of Williamston, known to me to be the persons who executed the above dedication and acknowledged the same to be their free act and deed.

Scott Waldo Notary Public in and for Ingham County, Mich.

I hereby certify that the plat herein submitted is a correct one, and that permanent monuments, consisting of oak stakes 2 inches square and eight to ten inches high, have been planted at points near to those as shown shown on said plat, and at all intersections of streets or alleys.

H.L. Bartholomew Surveyor

STATE OF MICHIGAN. } ss. We A.R. Hardy Register of Deeds, and H.L. Bartholomew Surveyor, hereby certify that we have each carefully compared the copy with the original plat of Crossman and Williams' Subdivision of the Church Farm, Williamston, Mich., and that it is an exact copy thereof and of the whole of such original map or plat.

A.R. Hardy Register of Deeds
H.L. Bartholomew Surveyor

Examined and Approved.
November 12, 1890.
H.A. Pratt,
Deputy Auditor General.

REGISTERED FOR
Register of Deeds, Ingham County, Mich.

1890 9.
Die
Plat

500K
10/20/30

25142


ASSESSOR'S PLAT No 4
VILLAGE AND TOWNSHIP OF WILLIAMSTON
INGHAM COUNTY MICHIGAN

Dec 17 1930
J. B. Howell

DEDICATION
KNOW ALL MEN BY THESE PRESENTS
THAT We John C. Monroe, Assessor of
the Village of Williamston, and F. P. Van
Buren, Assessor of Williamston Town-
ship, of the County of Ingham State of
Michigan, by virtue of the authority in
them vested by Section 51 Act 172, of 1929
having been duly authorized by the
Village Council and Township Board
respectively, have caused the land
embraced in the annexed PLAT to
be surveyed, laid out and plotted, to
be known as "ASSESSOR'S PLAT No 4"
of the Village and Township of Williamston
Ingham County, Michigan and that the
streets and Avenue as shown on said
Plat are now being used for such purpose.

Witnesses
John C. Monroe, Assessor of Williamston Village
F. P. Van Buren, Assessor of Williamston Township

STATE OF MICHIGAN
COUNTY OF INGHAM On this 6 day of October
1930 before me a Notary Public in and for said
County personally came the above named
John C. Monroe, Assessor of Williamston Village
F. P. Van Buren Assessor of Williamston
Township known to me to be the persons
who executed the above dedication and
acknowledged the same to be their free
act and deed as such Assessors
My Comm. Exp. July 10 - 1931

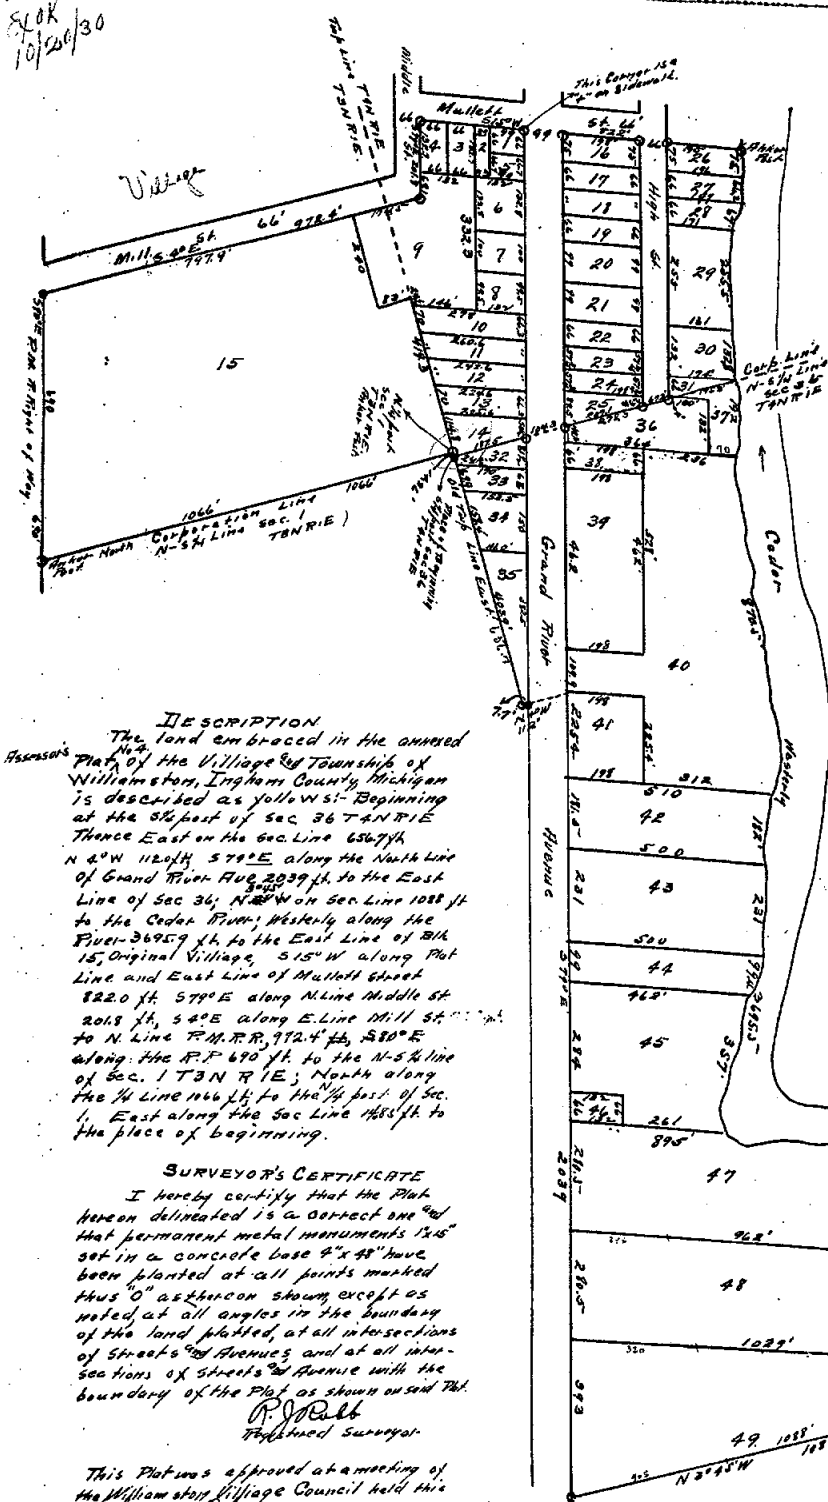

DESCRIPTION
The land embraced in the annexed
Plat of the Village and Township of
Williamston, Ingham County, Michigan
is described as follows: Beginning
at the SE 1/4 of Sec 36 T4N R1E
Thence East on the Sec Line 656.7 ft
N 4° W 1120 ft S 71° E along the North Line
of Grand River Ave 2039 ft to the East
Line of Sec 36; N 8° W on Sec Line 1088 ft
to the Cedar River; West along the
River 3695.9 ft to the East Line of 1/4
15, Original Village, 515° W along Plat
Line and East Line of Mullett Street
822.0 ft S 77° E along N Line Middle St
2018 ft, S 4° E along E Line Mill St 1111 ft
to N Line F.M.R.R. 912.4 ft, S 80° E
along the R.F. 690 ft to the N-S line
of Sec. 1 T3N R1E; North along
the N Line 1166 ft to the 1/4 part of Sec.
1, East along the Sec Line 1188 ft to
the place of beginning.

SURVEYOR'S CERTIFICATE
I hereby certify that the Plat
hereon delineated is a correct one and
that permanent metal monuments 1 1/2"
set in a concrete base 4"x4" have
been planted at all points marked
thus "O" as shown except as
noted at all angles in the boundary
of the land plotted, at all intersections
of streets and Avenues and at all inter-
sections of streets and Avenue with the
boundary of the Plat as shown on said Plat.
R. J. Rabb
Registered Surveyor

This Plat was approved at a meeting of
the Williamston Village Council held this
6th day of Oct 1930
J. B. Howell
Village Clerk

This Plat was approved at a meeting of
the Williamston Township Board held this
6th day of Oct 1930
J. B. Monroe
Township Clerk

This Plat was approved this 9th
day of Oct 1930
L. B. McArthur Judge of Probate
C. Ross Williard County Clerk
Robert R. Ballen County Treasurer

FILED IN REGISTER 18-11-30
Oct 23 1930
J. B. Howell
County Register

Assessor's Plat No 4
22
A.D. 1930
J. B. Howell
County Register

25143

ASSESSOR'S REPLAT OF BLOCK 13


Oct 31-1930
J. L. Hume

WALDO'S ADD TO VILLAGE OF WILLIAMSTON

INGHAM COUNTY

MICHIGAN

FILED IN PUBLIC RECORDS DEPT.
Oct 28-1930
J. L. Hume

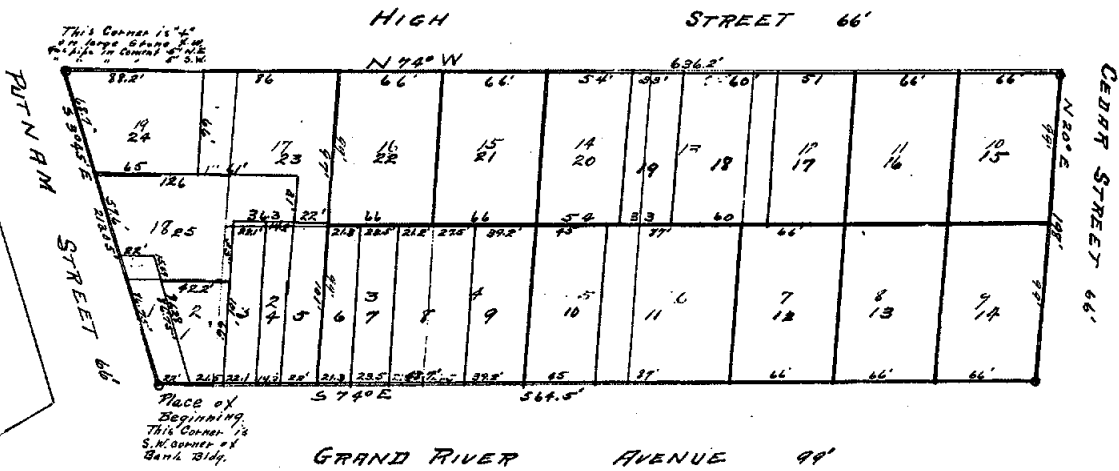

DEDICATION.

KNOW ALL MEN BY THESE PRESENTS: THAT I, JOHN C. MOORE, Assessor of the Village of Williamston of Ingham County, State of Michigan, by virtue of authority in me vested by Section 51, Act 172 of 1929, having been duly authorized by the Village Council, have caused the land described in the annexed Plat to be surveyed, laid out and plotted to be known as "Assessor's REPLAT of Block 13, Waldo's Add to Village of Williamston, Ingham County, Michigan and that the streets and Avenue as shown on said Plat are now being used for such purposes.

Witnesses:
John D. Lechler
R. J. Rabb

John C. Moore, A.S.
Assessor of the Village
of Williamston, Michigan

ACKNOWLEDGMENT.

STATE OF MICHIGAN } S.S.
COUNTY OF INGHAM }

On this 16th day of October, A.D. 1930, before me a Notary Public in and for said County, personally came the above named John C. Moore, Assessor of the Village of Williamston, known to me to be the person who executed the above dedication, and acknowledged the same to be his free act and deed as such Assessor.

John D. Lechler
Notary Public, Ingham County, Mich.
My Com. Exp. July 10-1931

DESCRIPTION.

The land embraced in the annexed Assessor's Replat of Block 13 Waldo's Add to Village of Williamston, Ingham County Michigan, is described as follows:— Beginning at a point that is 1545.7 ft. South and 38 ft. East of the W 1/4 post of Section 36 T 4 N 7 E 1;— Thence S 74° E 564.5 ft; N 20° E 197 ft; N 74° W 636.2 ft; S 30° E 213.05 ft to the place of beginning

SURVEYOR'S CERTIFICATE.

I hereby certify that the Plat herein delineated is a correct one and that permanent metal monuments 1" x 15" set in a concrete base 3" x 48" have been planted at all points marked thus "O" as thereon shown, except where noted at all angles in the boundary of the land plotted and at all intersection of streets and Avenue

R. J. Rabb
Registered Surveyor.

This Plat was approved at a meeting of the Council of the Village of Williamston at a meeting held this 6th day of Oct. 1930

J. C. Hume
Village Clerk.

This Plat was approved this 9th day of Oct. 1930

L. B. McArthur Judge of Probate
C. Ross Hilliard County Clerk
Hartley P. Bullen County Treasurer.

REGISTERED
Ingham County, Mich.
Returned for Record this 22nd day of Oct. 1930.
Notary Public, Ingham County, Mich.
John D. Lechler
Notary Public

25141

ASSESSOR'S PLAT No 3
VILLAGE OF WILLIAMSTON
INGHAM COUNTY MICHIGAN

Oct 21-1930
J. L. Hunter

DEDICATION
I, JOHN C. MONROE, Assessor of the Village of Williamston, of the County of Ingham, State of Michigan, by virtue of authority in me vested by Section 51, Act 172 of 1929, having been duly authorized by the Village Council have caused the land described in the annexed PLAT, to be surveyed, laid out and plotted to be known as "ASSESSOR'S PLAT No 3," Village of Williamston, Ingham County, Michigan, and that the Streets as shown on said Plat are now being used for such purposes.

Witnesses
J. C. Robb
J. L. Hunter, Assessor of the Village of Williamston
STATE OF MICHIGAN } ss.
COUNTY OF INGHAM }

On this 6th day of October 1930, before me a Notary Public in and for said County, personally came the above named John C. Monroe, Assessor of the Village of Williamston, known to me to be the person who executed the above dedication and acknowledged the same to be his free act and deed as such Assessor.


My Comm. Exp. July 10, 1931
J. C. Robb, Ingham Co., Mich.

DESCRIPTION.
The land embraced in the annexed Assessor's Plat No 3 of the Village of Williamston, Ingham County, Michigan, is described as follows: Beginning 33 ft. East and 33 ft. South of the NW post of Sec 36, T4N7E. Thence N88°E along the North Line of Church St. 1312.3 ft., N84°51'W along the East Line of Spaulding St. 702.9 ft., N88°E 1270 ft. to the West Line of Hale St., S84°45'E along said West Line of Hale St. 624.5 ft., S88°W along the North Line of Church St. 923.9 ft., S84°45'E 297 ft., S88°W 1624.5 ft., N84°46'W along the East Line of Putnam St. 231 ft. to the place of beginning.

SURVEYOR'S CERTIFICATE.
I hereby certify that the Plat herein dedicated is a correct one and that permanent metal monuments 1"x15" set in a concrete base 4"x48" have been planted at all points marked thus "O", except as noted at all angles in the boundary of the land plotted at all intersections of streets and at all intersections of streets with the boundary of the Plat as shown on said Plat.

R. J. Robb
Registered Surveyor.
This Plat was approved at a meeting of the Council of the Village of Williamston held this 6th day of Oct. 1930.
J. L. Hunter
Village Clerk.
This Plat was approved this 8th day of Oct. 1930
L. B. McArthur Judge of Probate
C. Ross Holland County Clerk
Herbert R. Bullen County Treasurer.

REGISTER'S OFFICE
Ingham County, Mich.
Entered for Record this 22nd day of Oct. 1930.
J. L. Hunter
Deputy

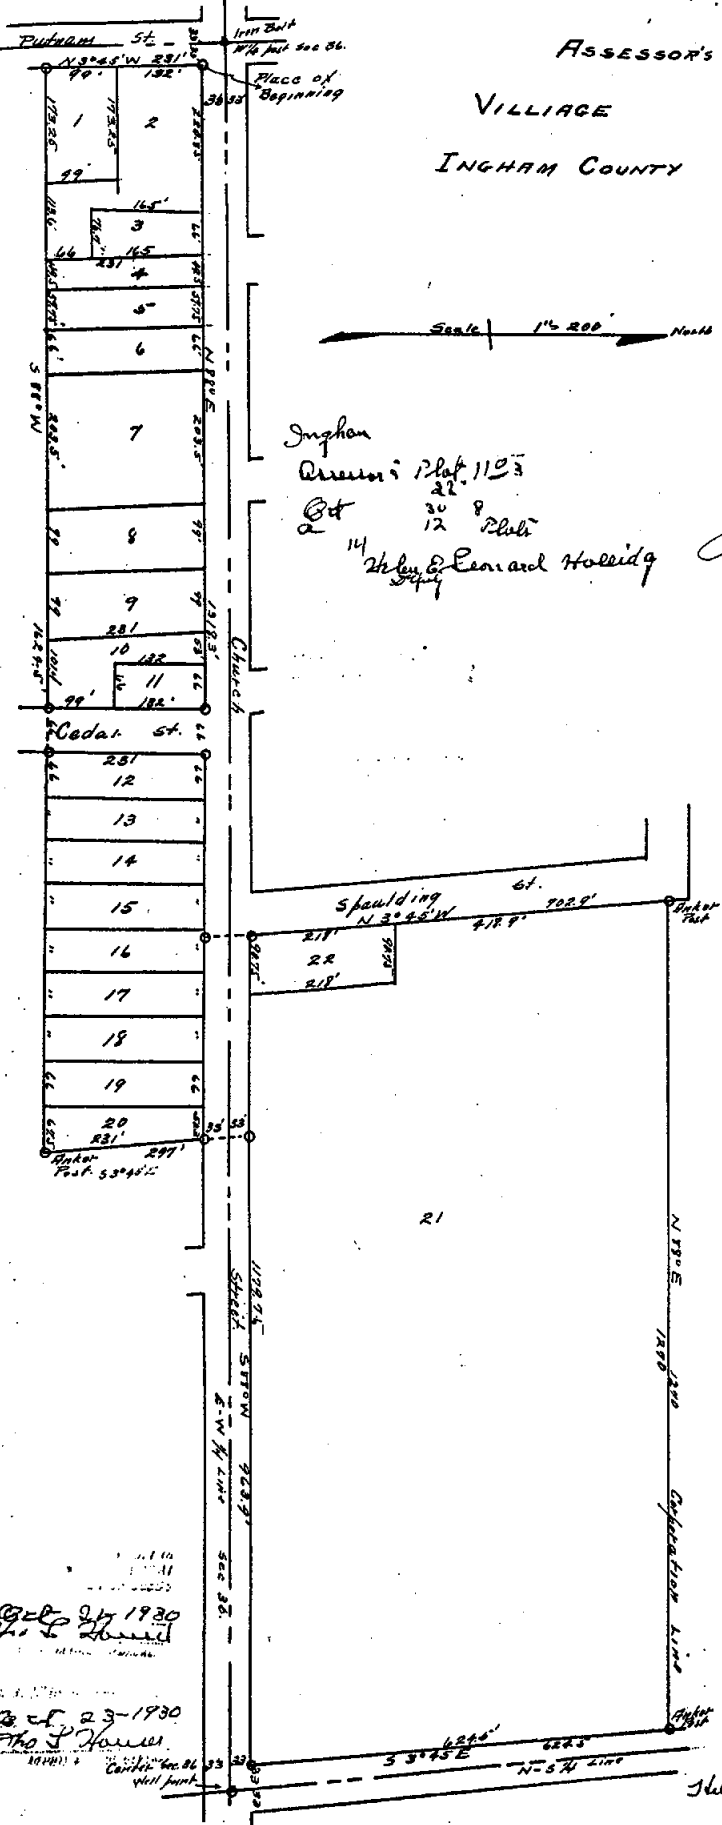

Oct 21 1930
J. L. Hunter
Oct 23 1930
J. L. Hunter
Clerk

VILLIAGE AND TOWNSHIP OF WILLIAMSTON

MICHIGAN.

Q = R 22" 20 8 12 13 late

Helen B Leonard Halliday INGHAM COUNTY



Witnesses:
John D. Lechler
R. Hall

John C. Moore L.S.
Assessor of Williamsburg Village

F. O. Van Buren
Assessor of Williamsburg Township

as such Assessors

John B. Lechler
Notary Public, Ing. Co, Mich.
My Com. Exp. July 10 - 1931

SURVEYOR'S CERTIFICATE
I hereby certify that the Plat hereon delineated is a correct one and that permanent metal monuments 1 1/2" set in a concrete base 4 x 8" have been planted at all points marked thus "O" as thereon shown except as noted at all angles in the boundary of the land plotted at all street intersections and at all street intersections of streets with the boundary of the Plat as shown on said Plat.

This Plat was approved at a meeting
of the Williamston Township Board held
this 6th day of October 1930

[Handwritten signature] 31-1930
J. L. Hunt

Oct 23 - 1980
H. L. Harris

This Plat was approved this 8th.
day of Oct. 1936

Wm. McArthur	Judge of Probate
Oliver Hilliard	County Clerk
Hubert R. Bailem	County Treasurer.

Received for Record this 22nd day
of Oct 11 1930
at 10:30 a.m.
Alton J. [Signature]
Theresa L. [Signature] Halliday
Deputy

5836

6905

STEWART'S

Addition To The Village Of Williamston

DEDICATION

Know All Men By These Presents

That the Duncan Stewart as proprietor and James M Stewart his wife have caused this land embraced in the annexed plat to be surveyed laid out and plotted to be known as Stewart's Addition to the Village of Williamston and that the tract is shown on said plat as being dedicated to the use of the Public

Witnessed And Signed in Presence of

John Addis }
May Stewart }

Duncan Stewart }
James M Stewart }

STATE OF MICHIGAN } SS
County of Ingham

On this 9th day of June A.D. 1906

before me a Notary Public in and for said County personally came the above named Duncan Stewart and James M Stewart his wife known to me to be the persons who executed the above Dedication and acknowledged the same to be their free act and deed.

W F Cairnes

Notary Public Ingham Co Michigan
My Commission Expires January 8th A.D. 1906

Description Of Land Platted

The land embraced in the annexed plat of Stewart's Addition to the Village of Williamston is described as follows Beginning in the West line of Putnam Street at a point 195 feet South of the N 5 1/4 Part between Sections 35 & 36 of the Township of Williamston T4N R1E Meridian of Michigan and 33 feet West of the Section line and Running Thence from Beginning at Station A. S58°E 23 feet to N Thence S 85°36'W 178.00 feet to M Thence Southly across the street 50 feet to L Thence S 85°40'W 111 feet to E Thence S 85°40'W 97.00 feet to D Thence S 85°40'W 73 feet to C Thence West 152 feet to B Thence N 5°51'W 395 feet to D Thence N 91°E 975.00 feet to A at the Place of Beginning all of the above described angles and courses are verified by iron corners and C & D are also iron corners and the truth of all lot lines is shown by actual measurement on the ground and good stakes well set for lot corners Surveyed Dec 27th A.D. 1906

Surveyors Certificate

I hereby certify that the plat herein delineated is a correct one and that permanent monuments consisting of iron rods not less than two feet long have been driven at all points noted by letters of the alphabet from A to H inclusive

John M. Carey

Surveyor

STATE OF MICHIGAN } SS
County of Ingham

And John M. Carey Surveyor. hereby certify that we have each carefully compared this copy with the original plat of Stewart's Addition to the Village of Williamston and that it is an exact copy thereof and of the whole of each original map or plat

W F Cairnes
John M. Carey

Register of Deeds
Surveyor

STATE OF MICHIGAN } SS
County of Ingham

We W F Cairnes Register of Deeds and John M. Carey Surveyor hereby certify that we have each carefully compared the annexed copy with the plat of Stewart's Addition to the Village of Williamston now of record in the office of said Register of Deeds and that it is a true transcript herefrom and of the whole of each record

W F Cairnes
John M. Carey


Register of Deeds
Surveyor

RECEIVED AND FILED
IN AUDITOR GENERAL'S OFFICE
JUN 27 1906
James F. Williamson
Auditor General

Examined and Approved
July 13 1906
John F. Williamson
Deputy Auditor General

REGISTER'S OFFICE
Ingham County, Mich.
Recorded for Record this 23rd day
of May A.D. 1906 at 9
o'clock A.M. and recorded in Liber 13
of Page 32
W F Cairnes Register


Tax Certificate furnished by Co. Treas.

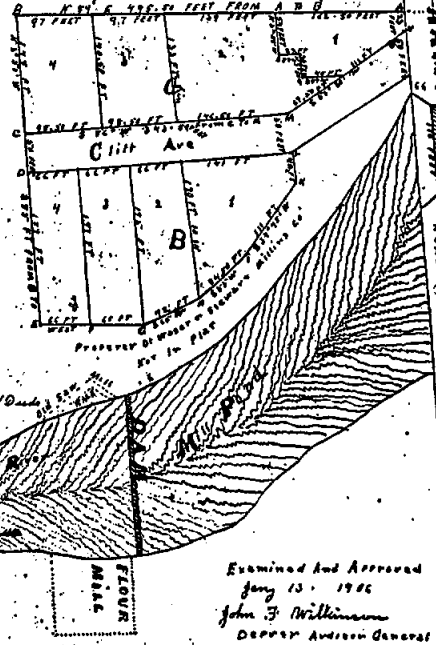

FEF 715

37649

ORCHARD PARK SUBDIVISION CITY OF WILLIAMSTON—INGHAM COUNTY—MICHIGAN PART OF THE NORTH 1/2 OF THE SOUTH 1/2 OF THE NORTHWEST 1/4 SECTION 36—T.4N.—R.1E.

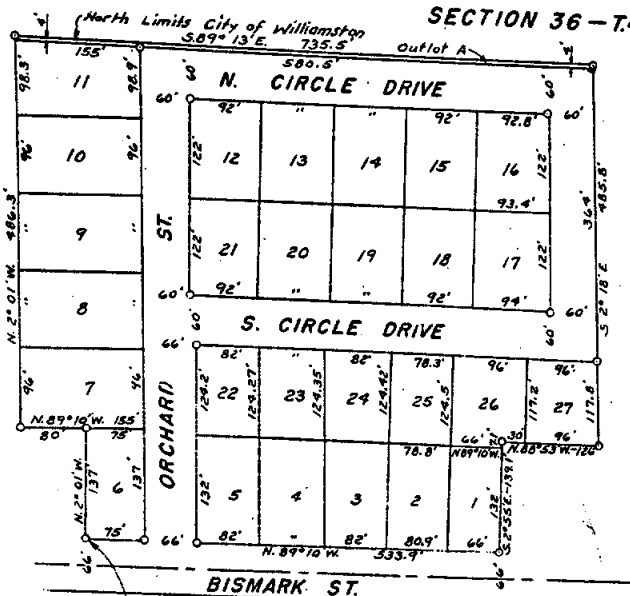

Scale 1"=100'
0 50 100 200
25 75 125 175
All dimensions are in feet and decimals thereof.

DEDICATION
KNOW ALL MEN BY THESE PRESENTS, that we, Rudolph H. Lange and Ellen M. Lange, his wife,

as proprietors, have caused the land embraced in the annexed plat to be surveyed, laid out and platted, to be known as, ORCHARD PARK SUBDIVISION, City of Williamston, Ingham County, Michigan, part of the North 1/2 of the South 1/2 of the Northwest 1/4, Sec. 36, T.4N., R.1E.

and that the streets as shown on said plat are hereby dedicated to the use of the public.

Signed and Sealed in the Presence of:
Monk C. Townsend (Witness) Rudolph H. Lange
Alice H. Townsend (Witness) Ellen M. Lange

ACKNOWLEDGMENT

STATE OF MICHIGAN
County of Ingham
On this 7 day of December, 1954, before me,
a Notary Public in and for said County, personally came the above named
Rudolph H. Lange and Ellen M. Lange, his wife,

known to me to be the persons who executed the above dedication, and acknowledged the same to be their free act and deed.

D. Howard Gorsline
Notary Public, Ingham County, Mich.
My Commission expires June 24, 1956

DESCRIPTION OF LAND PLATTED

The land embraced in the annexed plat of, ORCHARD PARK SUBDIVISION, City of Williamston, Ingham County, Michigan, part of the North 1/2 of the South 1/2 of the Northwest 1/4, Sec. 36, T.4N., R.1E.
Commencing at a point 1933' Southerly along the Sec. line and 476' E. of the N.W. corner of Sec. 36, T.4N., R.1E.,
thence N. 2° 01' W. 137'; thence N. 89° 10' W. 80';
thence N. 02° 01' W. 486.3'; thence S. 89° 13' E. 735.5';
to the point of beginning.

Twenty seven lots and one outlet A.

APPROVAL BY COUNTY PLAT BOARD

This plat was approved on the 21st day of February, 1954, by the Ingham County Plat Board

Miss Bell Humphrey (County Register of Deeds)
Charles Hubbard (County Clerk)
C. Ross Hilliard (County Treasurer)
Laurence D. Parker (County Drain Commissioner)
Donald L. Granger (County Drain Commissioner)

MUNICIPAL APPROVAL

This plat was approved by the City Plat Board of the City of Williamston at a meeting held February 27, 1956

D. Howard Gorsline (City Clerk)

SURVEYOR'S CERTIFICATE

I hereby certify that the plat herein delineated is a correct one, and that permanent monuments consisting of iron rods or steel one half inch in diameter and 36 inches in length, encased in concrete cylinders four inches in diameter and 36 inches in length, have been set at points marked thus (O) as thereon shown at all angles in the boundary lines of the land platted, at all intersections of the lines of streets and at intersections of the lines of streets with the boundaries of the plat.

L. S. Kincaid
L. S. Kincaid

Registered Professional Engineer

COUNTY TREASURER'S CERTIFICATE

Office of County Treasurer, Ingham County.
I hereby certify, that there are no tax liens or taxes held by the State on the lands described herein, and that there are no tax liens or taxes held by individuals on said lands for the five years preceding the 21st day of February, 1954, and that the taxes for said period of five years are all paid, as shown by the records of this office.

This certificate does not apply to taxes, if any, now in process of collection by township, city or village collecting officers.
Laurence D. Parker (County Treasurer)

COPY
Recorder's Office
Ingham County
Plat of Orchard Park Subdivision
City of Williamston
was Recorded this 29th day of February, 1956 at 10:30 o'clock
A.M. in Liber 19 of 1956
Page 46
Miss Bell Humphrey
Notary Public


I hereby certify this copy to a true copy of map as submitted to the Registered Deeds Commission.
Date February 27, 1956
Filed in Auditor General's Office
Date March 13, 1956
Examined and approved
Date February 27, 1956
David Ferguson
Auditor General

CEDAR RIDGE

A SUBDIVISION OF A PART OF THE NW 1/4 OF SECTION 36, T4N, R1E, CITY OF WILLIAMSTON, INGHAM COUNTY, MICHIGAN

NORTH LINE SEC. 36
NW COR. 5 88°51'25"E 1500.56
N 1/4 COR. 116°01'16" N 88°51'25"W
SEC. 36
T4N, R1E

SCALE: 1 IN. = 100 FT.


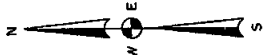


POINT OF BEGINNING
502°16'30"E 945.38

- LEGEND**
1. All dimensions are in feet.
 2. All curve dimensions are arc lengths.
 3. Concrete monuments have been placed at all points marked "o".
 4. Lot corners have been marked with 1/2" diameter round iron bars 1 foot long.
 5. Bearings and distances of all lines shown are recorded in Ingham County Records in Liber 19, Page 46 of Plats.

SCALE: 1" = 100'

NOT PLATTED
ORCHARD DRIVE
PARK
REC. LB, P46
S. CIRCLE DRIVE
ROW
BISMARCK STREET
NOT PLATTED
WILLIAMSTON SCHOOL DISTRICT

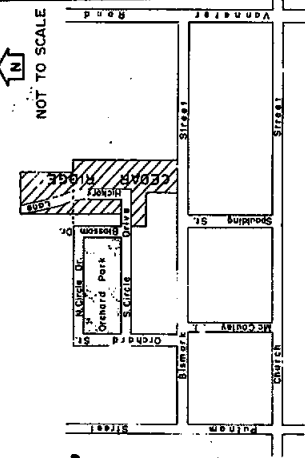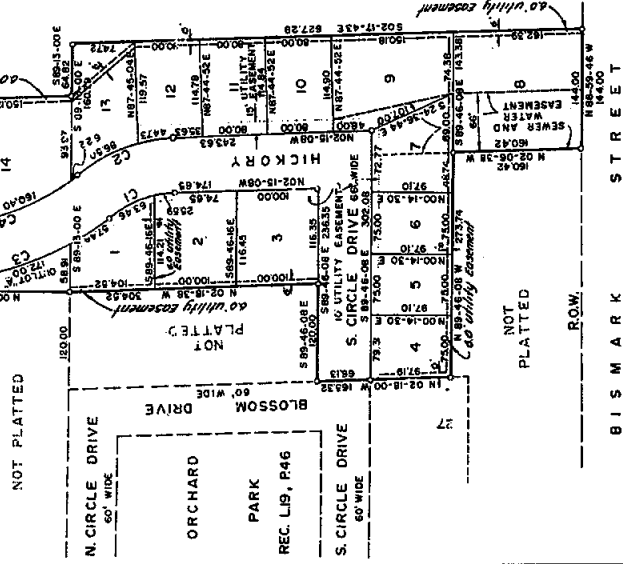

SITE LOCATION MAP

SURVEYOR'S CERTIFICATE

I, FRED N. WHITE, SURVEYOR, CERTIFY:
That I have surveyed, divided, and mapped the land shown on this plat, described as follows:

CEDAR RIDGE, a subdivision of a part of the NW 1/4 of Section 36, T4N, R1E, City of Williamston, Ingham County, Michigan, containing 16 lots, each of 1/4 acre, 1500.56 feet, 58°51'25"E along the North line of said Section 36 and 945.38 feet, 50°16'30"E from the NW corner of said Section 36, thence S02°16'30"E, 365.12 feet; thence S89°13'00"E, 64.82 feet; thence S02°17'43"E, 627.29 feet to a point on the Northernly line of Bismarck Street, thence N89°59'46"W, 144.00 feet; thence S02°16'30"E, 160.42 feet; thence N89°46'08"W, 273.74 feet to a point on the East boundary line of Orchard Park Subdivision, on the North 1/2 of the South 1/2 of the Northwest 1/4 of said Section 36, T4N, R1E, thence N02°18'00"W, 163.

That I have made such survey, land-division and plat by the direction of the owners of such land.

That such plat is a correct representation of all the exterior boundaries of the land surveyed and the subdivision of it.

That the required monuments and lot markers have been located in the ground and that surveys and plats deposited with the municipality, as required by Section 125 of the Act.

That the accuracy of survey is within the limits required by Section 126 of the Act.

That the bearings shown on the plat are expressed as required by Section 126 (3) of the Act and as explained in the Legend.

1972 FRED WHITE ENGINEERING COMPANY
2300 North Grand River Avenue
Lansing, Michigan 48906



Fred N. White
FRED N. WHITE, P.E., R.L.S.
SURVEYOR
Registration Number - 12034

53746


COPY

FRAN - BESS SUBDIVISION

A REPLAT OF LOT 21, EXCEPT THE NORTHERLY 33 FT., ASSESSOR'S
PLAT NO. 3, IN SEC. 36, T4N, R1E, CITY OF WILLIAMSTON, INGHAM COUNTY,
MICHIGAN

ALL DIMENSIONS ARE IN FEET AND DECIMALS THEREOF.

0 50 100 200 300 400

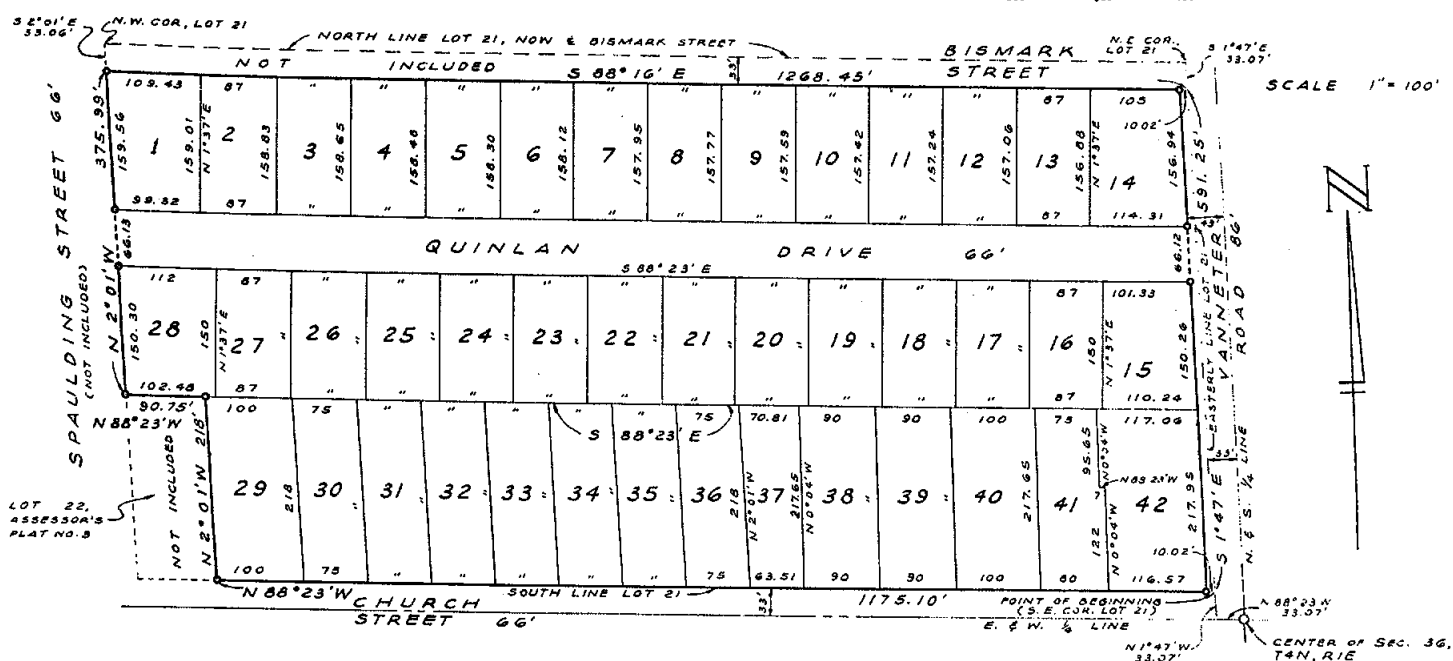

DESCRIPTION OF LAND PLATTED

The land embraced in the annexed plat of... Fran-Bess Subdivision...
A replat of Lot #21, except the northerly 33 ft.,
Assessor's Plat No. 3, in Section 36, T4N, R1E...
City of Williamston, Ingham County, Michigan...
is described as follows: Beginning at the South East corner
of Lot #21 of Assessor's Plat No. 3, said corner
33.07 ft. from the center of Section 36, T4N, R1E,
thence N 88° 23' W along the South line of Lot #21,
1175.10 ft. to the South East corner of Lot #22 of
Assessor's Plat No. 3, thence N 2° 01' W, along the
East line of Lot #22, 218 ft. to the North East
corner of Lot #22, thence N 88° 23' W, along the
North line of Lot #22, 90.75 ft. to the Westerly
most line of Lot #21 of Assessor's Plat No. 3,
33.06 ft. from the North West corner of Lot #21,
thence S 88° 16' E parallel to the North line of
Lot #21, 1268.45 ft. to a point on the Easterly
line of Lot #21, which is S 1° 47' E, 33.07 ft.
from the North East corner of said Lot, thence
S 1° 47' E along the Easterly line of Lot #21,
591.25 ft. to the point of beginning, containing
42 lots, numbered 1 through 42 inclusively.

SURVEYOR'S CERTIFICATE

I hereby certify that the plat herein delineated is a correct one, and that permanent
monuments consisting of iron rods at least one half inch in diameter and 36 inches in
length, secured in concrete cylinders four inches in diameter and 36 inches in length,
have been set at points marked thus (a) on thereon shown at all angles in the bound-
aries of the land platted, at all intersections of the lines of streets and at intersections
of the lines of streets with the boundaries of the plat.

G. A. Steadman

Registered Land Surveyor & Registered Professional Engineer


100' 40' 46

100' 40' 46

OAKLEAF HILLS

A SUBDIVISION OF PART OF THE SE 1/4 OF SECTION 26, T4N, R1E,
WILLIAMSTOWN TOWNSHIP, INGHAM COUNTY, MICHIGAN

NOTE: Temporary Ties Around Enclosed
shall automatically terminate upon
extension of roadway as a public road.

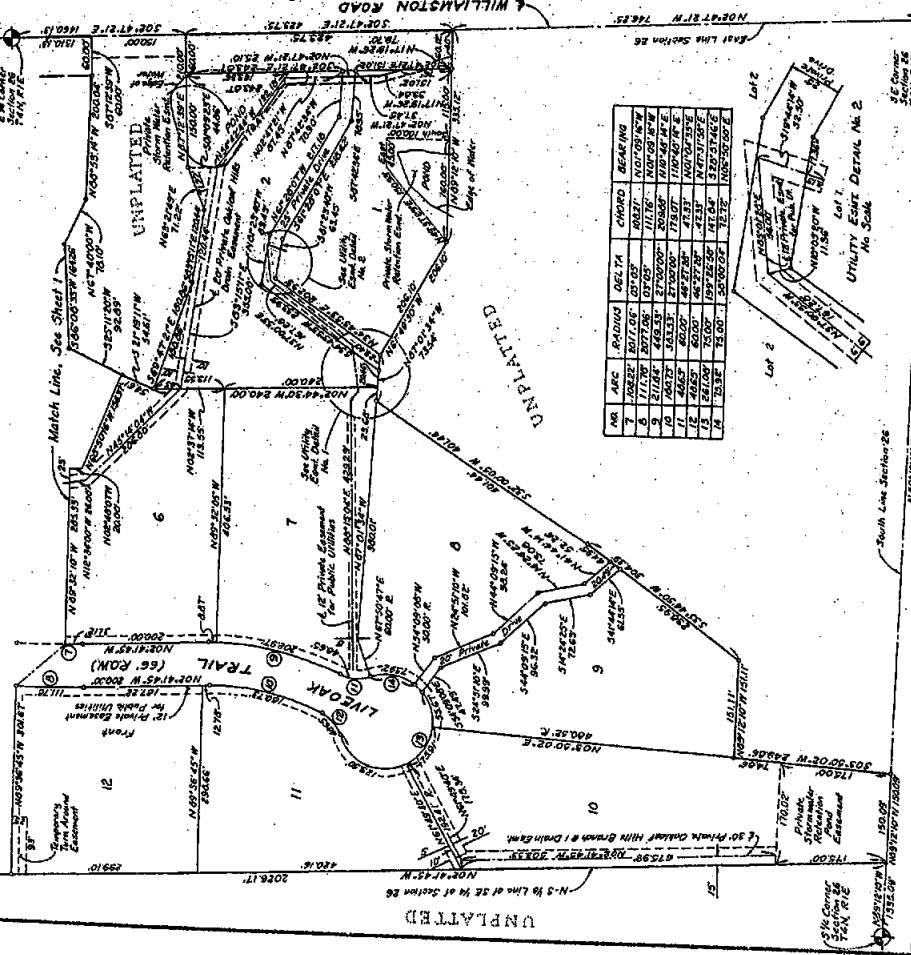

- LEGEND
1. All dimensions are in feet.
 2. All curve dimensions are arc lengths.
 4. Lot corners have been marked with 1/2" diameter round iron pins 10" long.


LOCATION MAP
NO SCALE

Scale: 1" = 100'

Sheet 2 of 3

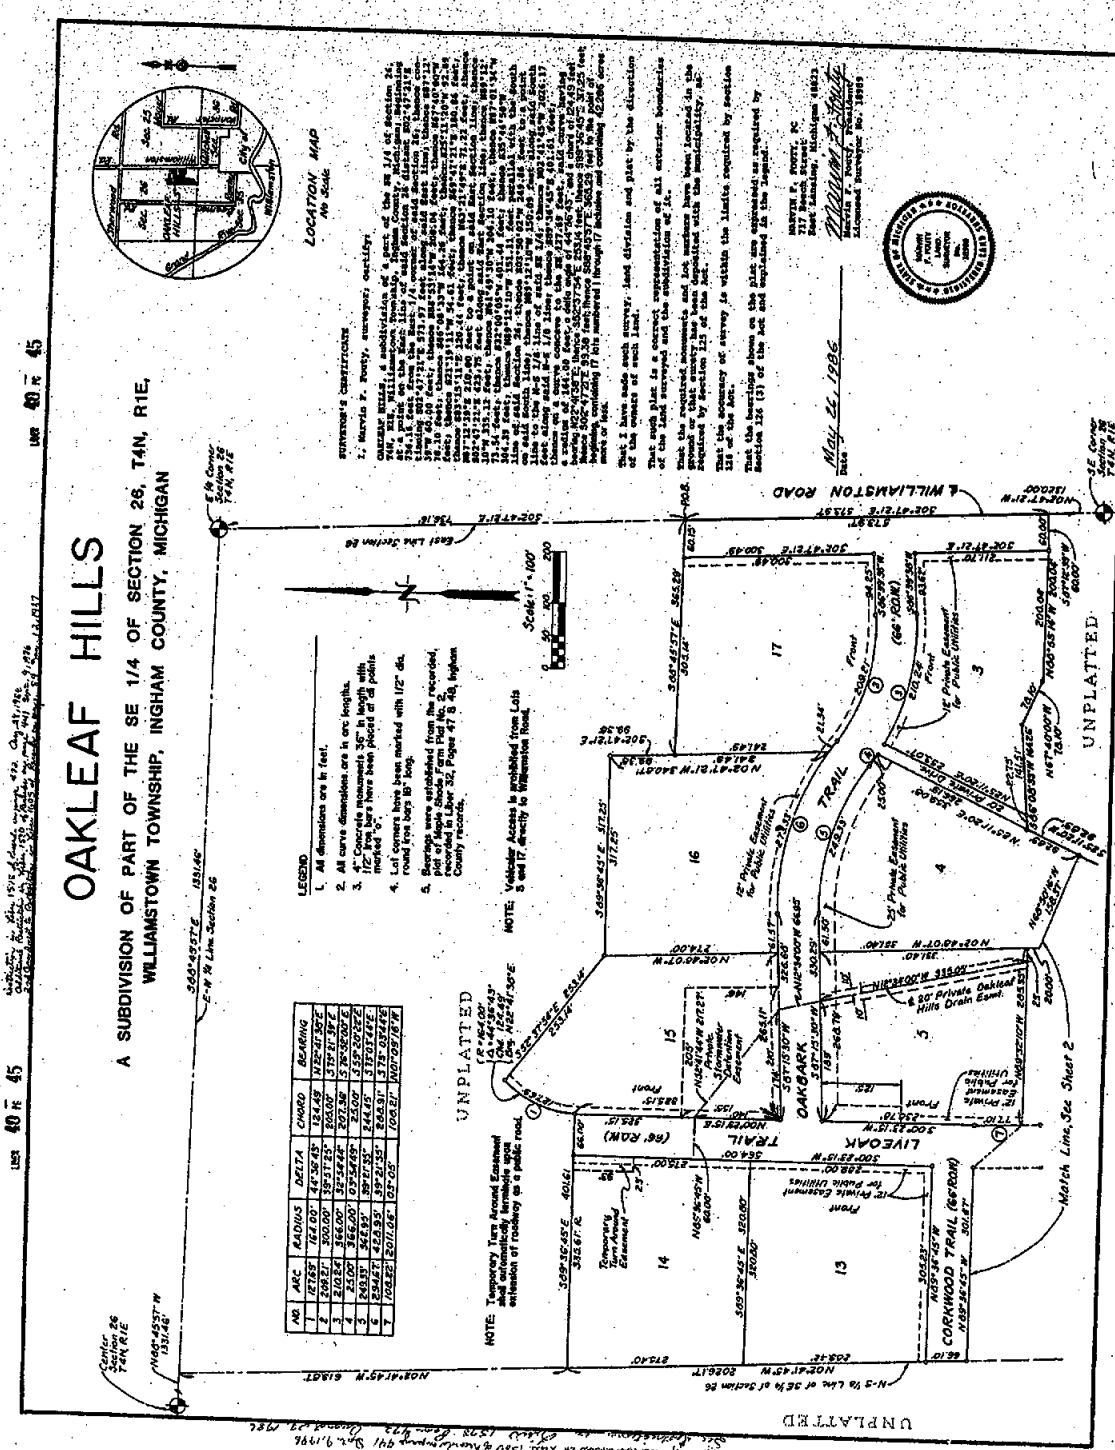

Sheet 1 of 3


20 X



1967 44 13

A SUBDIVISION OF PART OF THE SOUTHWEST 1/4 OF SECTION 25
T4N. RTE. WELLSSTOWN TOWNSHIP, INGHAM COUNTY MICHIGAN.


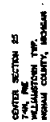


CURVE DATA					
CURVE NO.	RADIUS	CENTRAL ANGLE	ARC LENGTH	CHORD BEARING	CHORD DISTANCE
1	80.00	48° 11' 19"	50.45	N 28° 45' 51" E	58.95
2	90.00	48° 11' 19"	50.45	N 21° 23' 23" E	48.88
3	75.00	276° 22' 38"	261.76	N 8° 22' 48" E	100.00

CURVE DATA

- LEGEND**
- ALL DIMENSIONS ARE IN FEET.

EXAMINED AND APPROVED
BY THE DEPARTMENT
OF COMMERCE
Richard E. Linn, M.A.
Member, Post Section

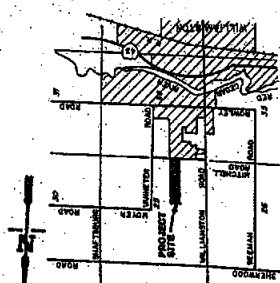


VICINITY MAP
NOT TO SCALE






SHEET 1 OF 1

**X
20**

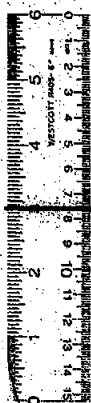

HIDEAWAY WOODS

A SUBDIVISION OF PART OF THE NORTHEAST 1/4 OF SECTION 36, T4N, R1E,
WILLIAMSTOWN TOWNSHIP, INGHAM COUNTY, MICHIGAN

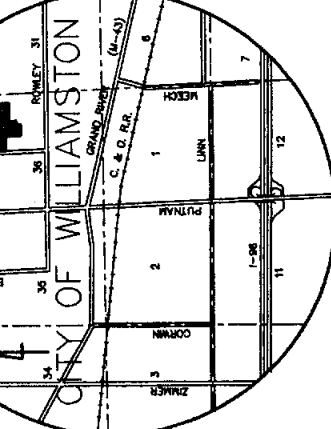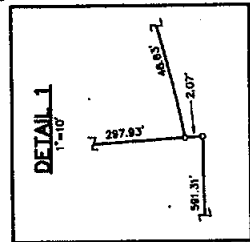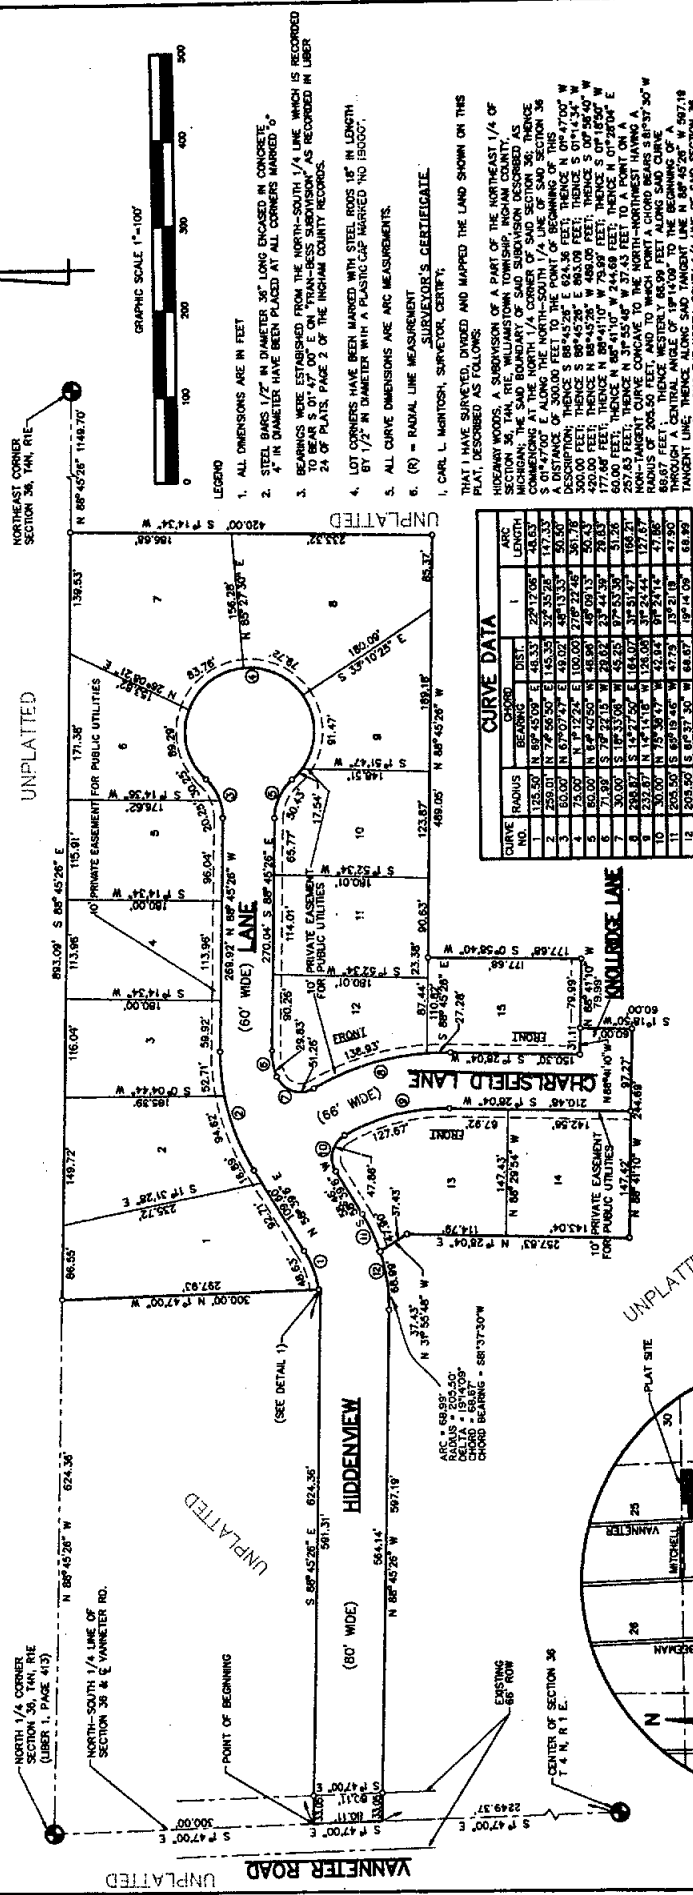


THIS PLAT IS SUBJECT TO RESTRICTIONS
IMPOSED BY THE MICHIGAN DEPARTMENT OF
NATURAL RESOURCES AND / OR THE
MICHIGAN DEPARTMENT OF PUBLIC
HEALTH, AND IS NOT TO BE USED IN
ANY MANNER THAT WOULD BE IN
VIOLATION OF THE ACTS OF THE
LEGISLATURE OF THIS COUNTRY.

UNPLATTED

UNPLATTED

UNPLATTED

PREPARED BY:
CAPITOL CONSULTANTS, INC.
ENGINEERS

127 LANE LANSING ROAD
LANSING, MICHIGAN 48212
TELEPHONE 817-371-1000

LEGEND

1. ALL DIMENSIONS ARE IN FEET

2. STEEL BARS 1/2" IN DIAMETER 36" LONG ENCASED IN CONCRETE

3. BEARINGS WERE ESTABLISHED FROM THE NORTH-SOUTH 1/4 LINE WHICH IS RECORDED

4. LOT CORNERS HAVE BEEN MARKED WITH STEEL RODS 1/2" IN LENGTH

5. ALL CURVE DIMENSIONS ARE ARC MEASUREMENTS

6. (R) = RADIAL LINE MEASUREMENT

7. CARL L. MONTOSH, SURVEYOR, CERTIFICATE

8. THAT I HAVE SURVEYED, DIVIDED AND MAPPED THE LAND SHOWN ON THIS

9. HIDEAWAY WOODS, A SUBDIVISION OF A PART OF THE NORTHEAST 1/4 OF

10. SECTION 36, T4N, R1E, WILLIAMSTOWN TOWNSHIP, INGHAM COUNTY, MICHIGAN

11. AS SHOWN ON THE PLAT, DESCRIBED AS FOLLOWS:

12. COMMENCING AT THE NORTH 1/4 CORNER OF SAID SECTION 36,

13. A DISTANCE OF 300.00 FEET TO THE POINT OF BEGINNING OF THE

14. 1/4 SECTION 36, T4N, R1E, WILLIAMSTOWN TOWNSHIP, INGHAM COUNTY, MICHIGAN

15. 320.00 FEET, THENCE S 88°45'26" E 963.09 FEET; THENCE S 01°47'00" W

16. 420.00 FEET; THENCE S 88°45'26" W 488.00 FEET; THENCE S 01°47'00" W

17. 177.68 FEET; THENCE N 89°41'00" E 79.89 FEET; THENCE S 01°47'00" E

18. 257.63 FEET; THENCE N 31°55'48" W 37.43 FEET TO A POINT ON A

19. NON-TANGENT CURVE CONCAVE TO THE NORTH-NORTHWEST HAVING A

20. RADIUS OF 200.00 FEET AND TO WHICH POINT ALONG SAID CURVE

21. TANGENT LINE, THENCE ALONG SAID TANGENT LINE N 89°45'26" W 597.78

22. FEET, THENCE ALONG THE NORTH-SOUTH 1/4 LINE OF SAID SECTION 36,

23. TOWNSHIP, INGHAM COUNTY, MICHIGAN, A DISTANCE OF 11.25 ACRES MORE OR LESS, SAID SUBDIVISION

24. CONTAINING 11.25 ACRES MORE OR LESS, SAID SUBDIVISION CONTAINING

25. 15 LOTS, NUMBERED 1 THROUGH 15 INCLUSIVE.

26. THAT I HAVE MADE SUCH SURVEY, LAND-DIVISION AND PLAT BY THE

27. DIRECTION OF THE OWNERS OF SUCH LAND.

28. THAT SUCH PLAT IS A CORRECT REPRESENTATION OF ALL THE EXTERIOR

29. BOUNDARIES OF THE LAND SURVEYED AND THE SUBDIVISION OF IT.

30. THAT THE REQUIRED MONUMENTS AND LOT MARKERS HAVE BEEN LOCATED IN

31. THE GROUND OR THAT SURETY HAS BEEN DEPOSITED WITH THE MUNICIPALITY,

32. AS REQUIRED BY SECTION 125 OF THE ACT.

33. THAT THE ACCURACY OF SURVEY IS WITHIN THE LIMITS REQUIRED BY

34. SECTION 126 OF THE ACT.

35. THAT THE BEARINGS SHOWN ON THE PLAT ARE EXPRESSED AS REQUIRED

36. BY SECTION 126 (3) OF THE ACT AS EXPLAINED IN THE LEGEND.

















































































































HIDEAWAY WOODS NO. 2

A SUBDIVISION OF A PART OF THE NORTHEAST 1/4 OF SECTION 36, T4N, R1E
WILLIAMSTOWN TOWNSHIP, INGHAM COUNTY, MICHIGAN.

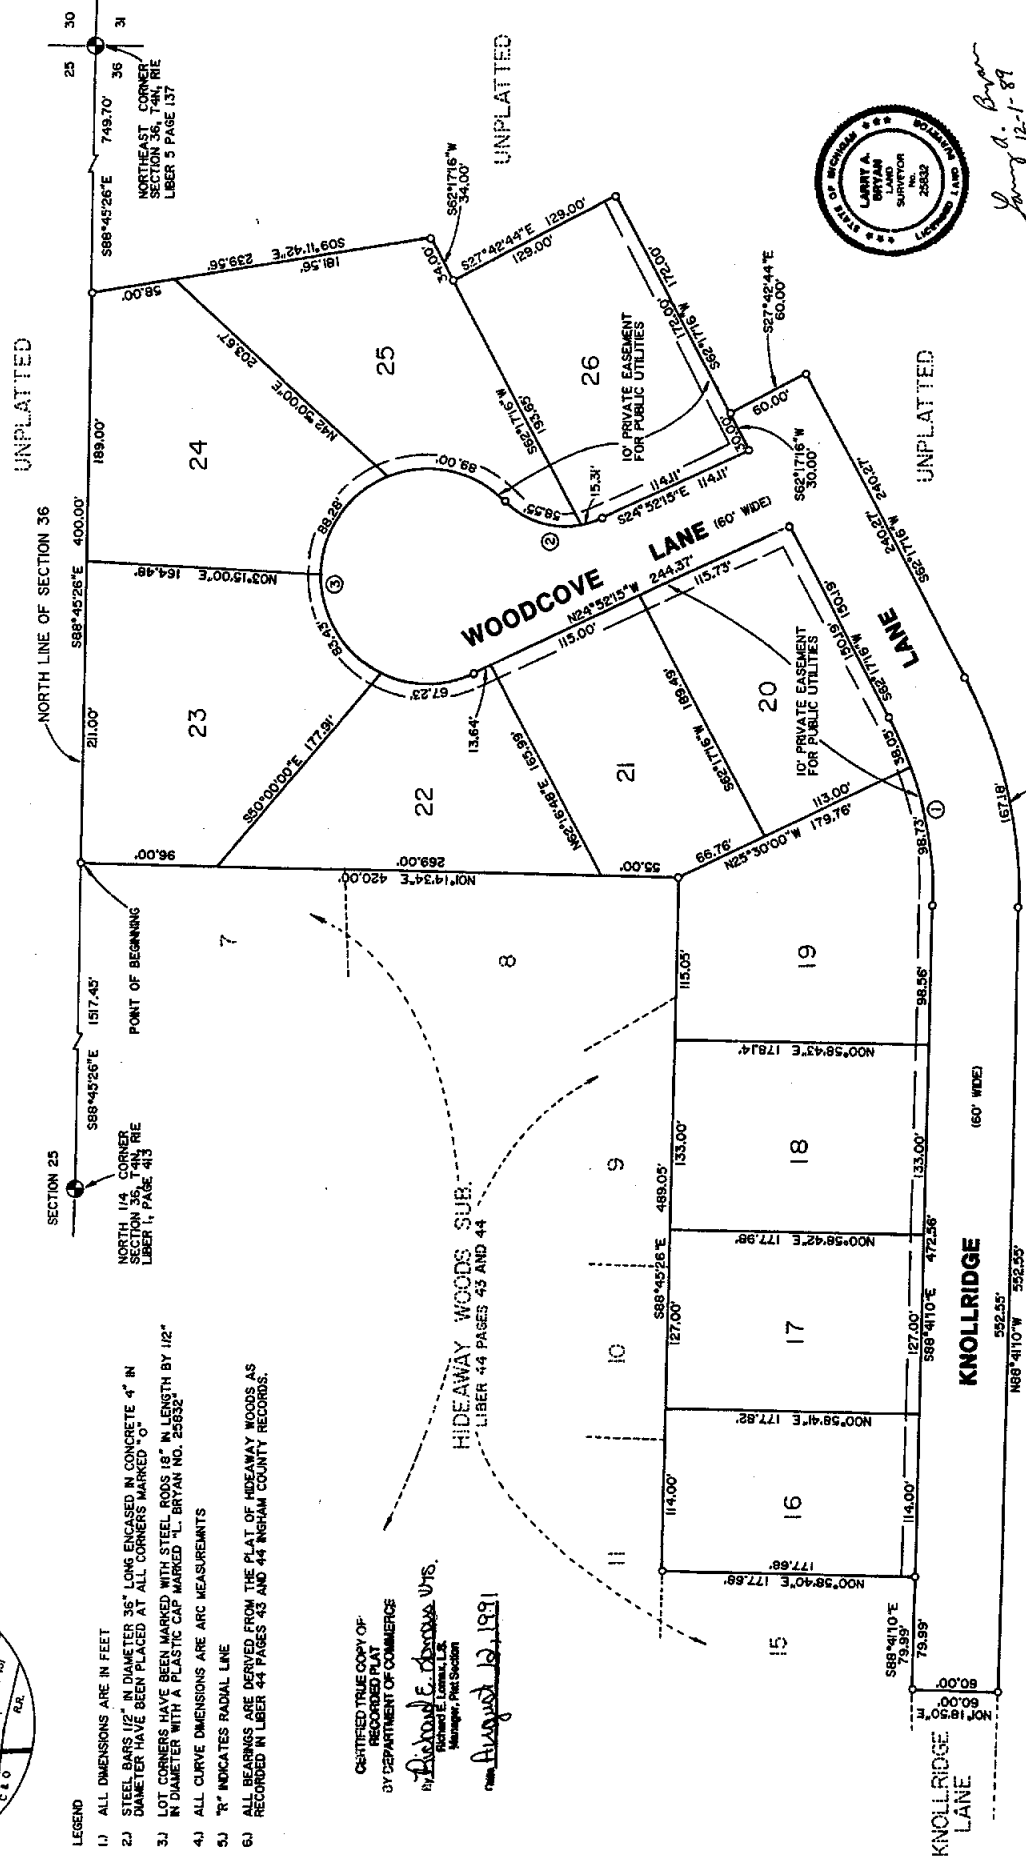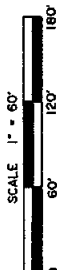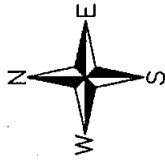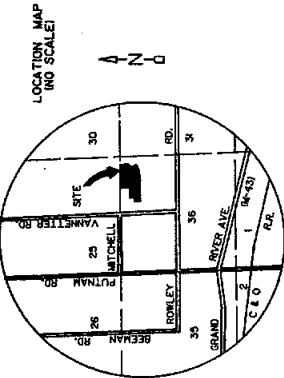

- LEGEND
- 1) ALL DIMENSIONS ARE IN FEET
 - 2) STEEL BARS 1/2" IN DIAMETER 36" LONG ENCASED IN CONCRETE 4" IN DIAMETER HAVE BEEN PLACED AT ALL CORNERS MARKED "O"
 - 3) LOT CORNERS HAVE BEEN MARKED WITH STEEL RODS 1/2" IN LENGTH BY 1/2" IN DIAMETER WITH A PLASTIC CAP MARKED "L" BY THE SURVEYOR
 - 4) ALL CURVE DIMENSIONS ARE ARC MEASUREMENTS
 - 5) "R" INDICATES RADIAL LINE
 - 6) ALL BEARINGS ARE DERIVED FROM THE PLAT OF HIDEAWAY WOODS AS RECORDED IN LIBER 44 PAGES 43 AND 44 INGHAM COUNTY RECORDS.

CERTIFIED TRUE COPY OF
RECORDED PLAT
BY DEPARTMENT OF COMMERCE
Richard E. Lomas, Jr.
Manager, Plat Section
August 12, 1991



August 12-1-89

THIS PLAT IS SUBJECT TO RESTRICTIONS AS
REQUIRED BY ACT 288 OF 1967, AS AMENDED
ON CERTAIN LOTS WITH RESPECT TO THE
REQUIREMENTS OF THE MICHIGAN DEPARTMENT
OF NATURAL RESOURCES AND / OR THE
DEPARTMENT OF PUBLIC HEALTH
WHICH ARE RECORDED IN LIBER 1388
PAGE 1602 OF RECORDS OF THIS COUNTY.


UNPLATTED

CURVE #	DELTA	RADIUS	ARC	TANGENT	CHORD	CHORD BEARING
1	29°01'34"	270.00'	135.78'	69.89'	135.32'	N76°48'03"E
2	70°31'32"	60.00'	73.86'	42.43'	69.28'	N0°23'35"E
3	250°31'40"	75.00'	327.94'	106.07'	122.48'	N79°36'23"W

061449

OAKLEAF HILLS NO. 3


A SUBDIVISION OF PART OF THE WEST 1/2 OF THE SE 1/4 OF SECTION 26,
T4N, R1E, WILLAMSTOWN TOWNSHIP, INGHAM COUNTY, MICHIGAN.

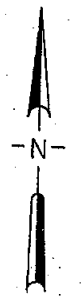

Scale: 1" = 100'
0 50 100 200

SE Corner
Section 26
T4N, R1E



47 31

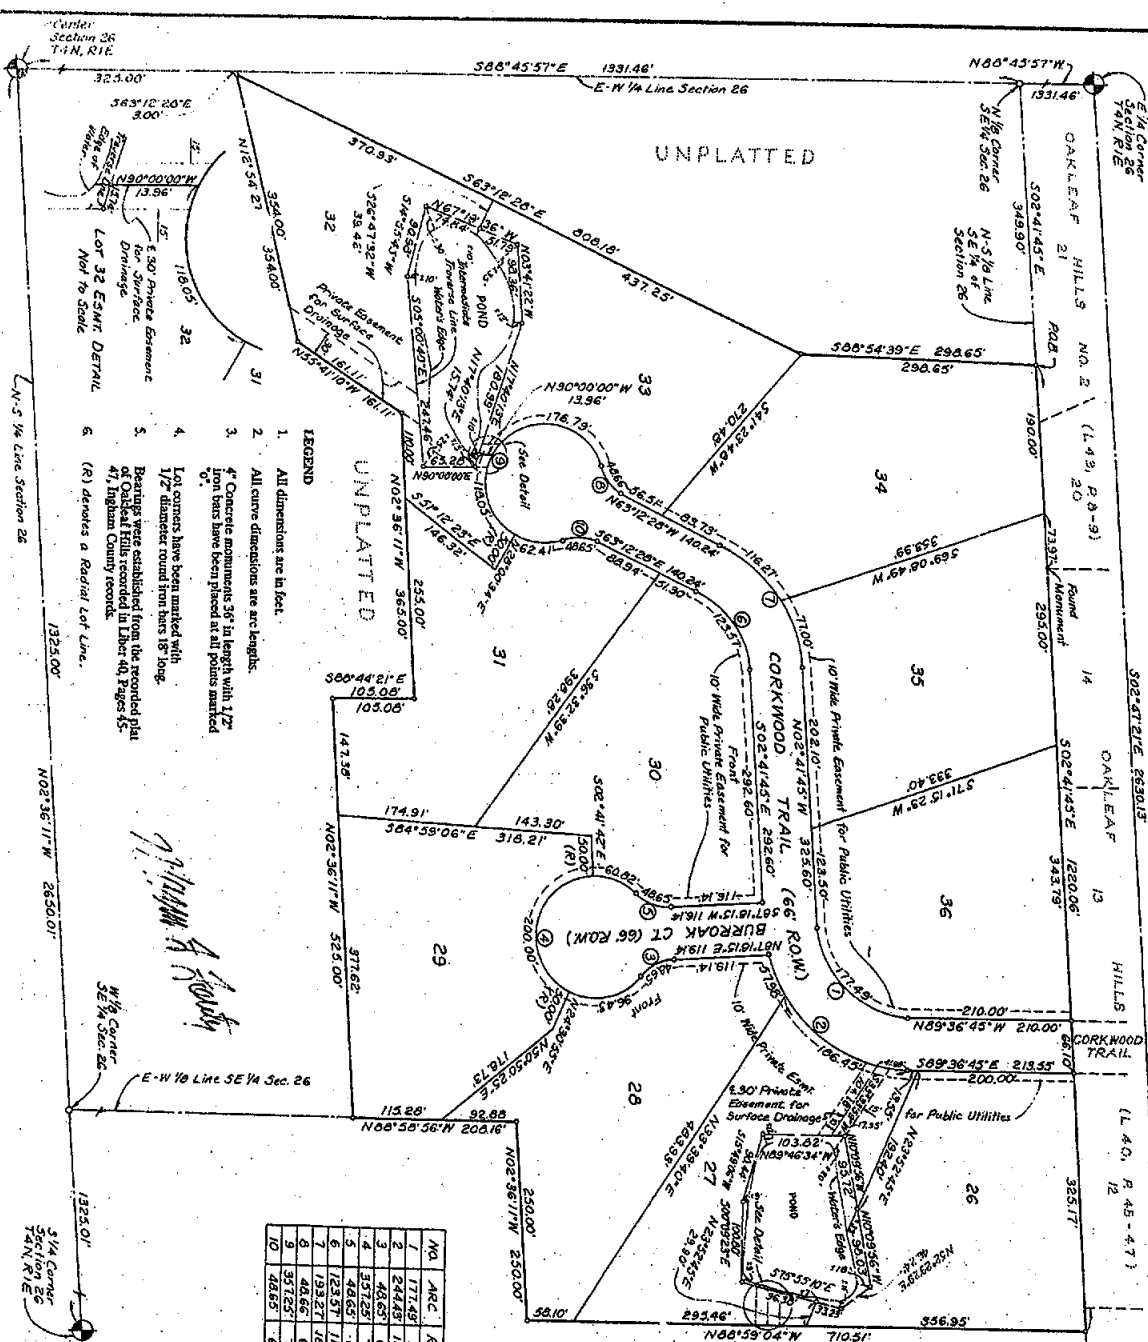

NO.	ARC	RADIUS	DELTA	CHORD	BEARING

- LEGEND**
- All dimensions are in feet.
 - All curve dimensions are arc lengths.
 - Concrete monuments 36" in length with 1/2" iron bars have been placed at all points marked.
 - Lot corners have been marked with 1/2" diameter round iron bars 18" long.
 - Bearings were established from the recorded plat of Oakleaf Hills recorded in Liber 40, Pages 15-47, Ingham County records.
 - (R) denotes a Radial Lot Line.

LOCATION MAP

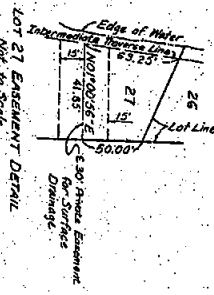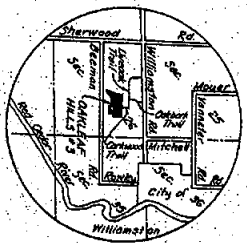


Drawn and approved:
BY THE SURVEYOR
DATE: Sept. 3, 1992
BY: [Signature]
Ingham County, Michigan

HIDEAWAY WOODS NO.3


A SUBDIVISION OF A PART OF THE NORTHEAST 1/4 OF SECTION 36, T4N, R1E, WILLIAMSTOWN TOWNSHIP, INGHAM COUNTY, MICHIGAN.

LEGEND

- 1.) ALL DIMENSIONS ARE IN FEET
- 2.) ALL CURVE DIMENSIONS ARE ARC LENGTHS
- 3.) MONUMENTS CONSISTING OF 1/2" DIAMETER IRON BAR, 36" IN LENGTH, ENCASED IN 4" DIAMETER CONCRETE HAVE BEEN PLACED AT ALL CORNERS MARKED "O."
- 4.) LOT CORNERS HAVE BEEN MARKED WITH A 1/2" DIAMETER IRON BAR, 18" IN LENGTH, WITH A PLASTIC CAP MARKED "BRYAN 25832"
- 5.) BEARINGS WERE ESTABLISHED FROM HIDEAWAY WOODS NO. 2, AS RECORDED IN LIBER 46 OF THE INGHAM COUNTY RECORDS
- 6.) (R) INDICATES RADIAL LINE
(NR) INDICATES NON RADIAL LINE

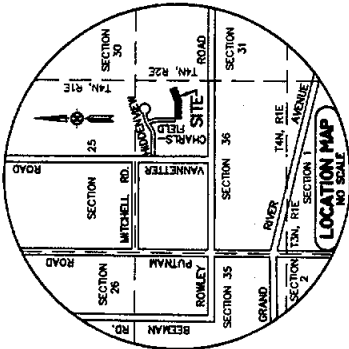

THIS PLAT IS SUBJECT TO RESTRICTIONS AS REQUIRED BY ACT 298 OF 1967, AS AMENDED ON CERTAIN LOTS WITH RESPECT TO THE REQUIREMENTS OF THE MICHIGAN DEPARTMENT OF NATURAL RESOURCES AND/OR THE MICHIGAN DEPARTMENT OF PUBLIC HEALTH, WHICH ARE RECORDED IN LIBER 1, PAGE 413 OF THE RECORDS OF THIS COUNTY.

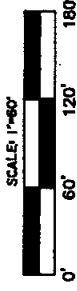

NORTH LINE OF SECTION 36.
N88°45'26"W 1686.59'
N88°45'26"W 980.56'
NORTHEAST CORNER
SECTION 36, T4N, R1E.
LIBER 5, PAGE 137.

NORTH 1/4 CORNER
SECTION 36, T4N, R1E.
LIBER 1, PAGE 413.

WOODCOVE LANE
(60' WIDE)

HIDEAWAY WOODS
LIBER 44, PAGES 43 & 44.

HIDEAWAY WOODS NO. 2
LIBER 46, PAGES 47 THRU 49.

CHARLESFIELD
LANE (66' WIDE)

KNOLLRIDGE LANE (60' WIDE)


UNPLATTED

UNPLATTED

UNPLATTED



A SUBDIVISION OF PART OF THE SE 1/4 OF SECTION 25,
T4N, R1E, WILLIAMSTOWN TOWNSHIP, INGHAM COUNTY, MICHIGAN

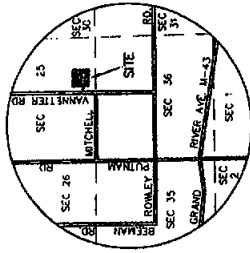VICINITY MAP
(NO SCALE)

Date Jan. 24, 1996
BY THE DEPARTMENT
OF COMMERCE

By Maynard R. Dyer
Maynard R. Dyer, P.S.
Manager
Subdivision Control Unit

Figure 1

CENTER OF SECTION
25. TAN. R1E
LIBER 2 PAGE 403

North Line of the South $\frac{1}{2}$ of the SE $\frac{1}{4}$

LEGEND

1. ALL DIMENSIONS ARE IN FEET
2. STEEL BARS 1/2" IN DIAMETER 36" LONG ENCASED IN CONCRETE
3. IN DIAMETER HAVE BEEN PLACED AT ALL CORNERS MARKED "O"
4. LOT CORNERS HAVE BEEN MARKED WITH STEEL RODS 18" IN LENGTH BY 1/2" IN DIAMETER WITH A PLASTIC CAP MARKED "NO 180885"
5. ALL CURVE DIMENSIONS ARE ARC MEASUREMENTS
6. BEARINGS WERE ESTABLISHED FROM THE SOUTH LINE OF SECTION 25 WHICH IS RECORDED TO BEAR S89°45'26"E FROM THE PLAT OF HIDEAWAY WOODS AS RECORDED IN LIBER 44 OF PLATS ON PAGES 43 AND 44 OF THE INGHAM COUNTY RECORDS.
7. "R" INDICATES RADIAL LINE

THIS PLAT IS SUBJECT TO RESTRICTIONS AS REQUIRED BY ACT 288
OF 1967, AS AMENDED ON CERTAIN LOTS WITH RESPECT TO THE
REQUIREMENTS OF THE MICHIGAN DEPARTMENT OF ENVIRONMENTAL
AND / OR THE MICHIGAN DEPARTMENT OF PUBLIC HEALTH, WHICH ARE
RECORDED IN LIBER 332, PAGE 44-573 OF RECORDS OF
THIS COUNTY.

CURVE	RADIUS	LENGTH	DELTA	TANGENT	CHORD	BEARING
1	117.00'	185.94'	81°15'35"	100.39'	152.37'	N50°58'48"E
2	183.00'	239.54'	81°15'35"	157.02'	238.33'	S50°58'48"W
3	183.00'	259.56'	81°15'58"	157.03'	238.34'	S50°58'56"W
4	152.37'	185.94'	81°15'58"	100.40'	152.38'	S50°58'56"W
5	120.00'	90°00'00"	90°00'00"	120.00'	169.71'	N43°54'03"E
6	180.00'	282.74'	90°00'00"	180.00'	254.56'	N43°54'03"E


Figure 1

SEC 25 SEC 30
SEC 36 SEC 31
SOUTHEAST CORNER
SECTION 25, T4N, R1E
SHEET 5 PAGE 137

S88°45'26"E 2667.15'

SOUTH 1/4 CORNER
SECTION 25, T4N, R1E

CEDAR RUN

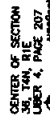



Larry A. Byrum
6-10-96

WOODVIEW NO. 2

A SUBDIVISION OF PART OF THE SE 1/4 OF SECTION 25,
T4N, R1E, WILLIAMSTOWN TOWNSHIP, INGHAM COUNTY, MICHIGAN

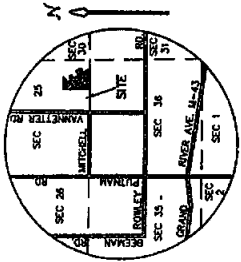


LOCATION MAP
Not To Scale

This Plot is subject to restrictions as required by Act 249 of 1967, amended, on certain lots with respect to the requirements of the Michigan Department of Environmental Quality which are recorded in Liber 249, Pages 461-463, of records of this county.

NO.	ARC	RADIUS	DELTA	CHORD	BEARING
1	97.89	180.00	31°09'36"	86.69	N79°10'18"W
2	91.60	120.00	43°44'00"	68.39	S66°58'02"E
3	134.22	400.00	18°18'30"	135.59	S09°21'47"E
4	174.50	340.00	19°18'30"	175.53	N08°21'47"W
5	174.50	340.00	22°18'05"	175.41	S05°52'00"W
6	309.94	510.00	34°49'12"	306.19	N07°38'57"W
7	38.90	480.00	04°34'01"	38.49	S14°23'58"W
8	442.32	240.00	105°35'42"	392.32	S35°57'12"E
9	331.74	160.00	105°35'42"	296.74	N59°51'12"W
10	30.62	120.00	14°42'41"	30.73	S33°53'34"W
11	44.82	160.00	14°42'41"	44.10	N59°53'34"E
12	131.09	1502.43	05°13'40"	137.03	S01°21'52"E
13	131.61	1442.43	05°13'40"	131.56	N01°21'52"W


LEGEND

1. All dimensions are in feet.
2. All curve dimensions are arc measurements.
3. (R) indicates radial line.
4. Steel Bars 1/2" in diameter 36" long encased in concrete 4" in diameter have been placed at all corners marked "s".
5. 4" Concrete Monuments 36" in length with 1/2" iron bars have been found at all points marked "s".
6. Lot Corners have been marked with steel rods 18" in length by 1/2" in diameter with a plastic cap marked No. 18989.
7. Bearings were established from the plat of Woodview as recorded in Liber 50 of Plats on Pages 27-29 of the Ingham County Records.

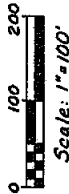

EXAMINED AND APPROVED
DATE May 15, 1997
BY DEPARTMENT OF CONSUMER
AND INDUSTRY SERVICES
Wayne R. Dyer
MANAGER
SUBDIVISION CONTROL UNIT

WOODVIEW NO. 3
A SUBDIVISION OF PART OF THE SE 1/4 OF SECTION 25
T4N R1E WILLAMSTOWN TOWNSHIP INGHAM COUNTY MICHIGAN

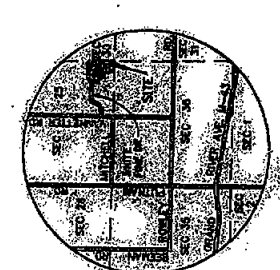

LOCATION MAP
Not to Scale

LEGEND

1. All dimensions are in feet
2. All curve dimensions are arc measurements
3. (R) indicates radial line


NO.	ARC	RADIUS	DELTA	CHORD	BEARING

This plan is subject to restrictions as required by Act 236 of 1967, as amended, on certain lots with respect to the requirements of the Michigan Department of Environmental Quality which are recorded in Line 2603, Pages 24-26 of record of this County.





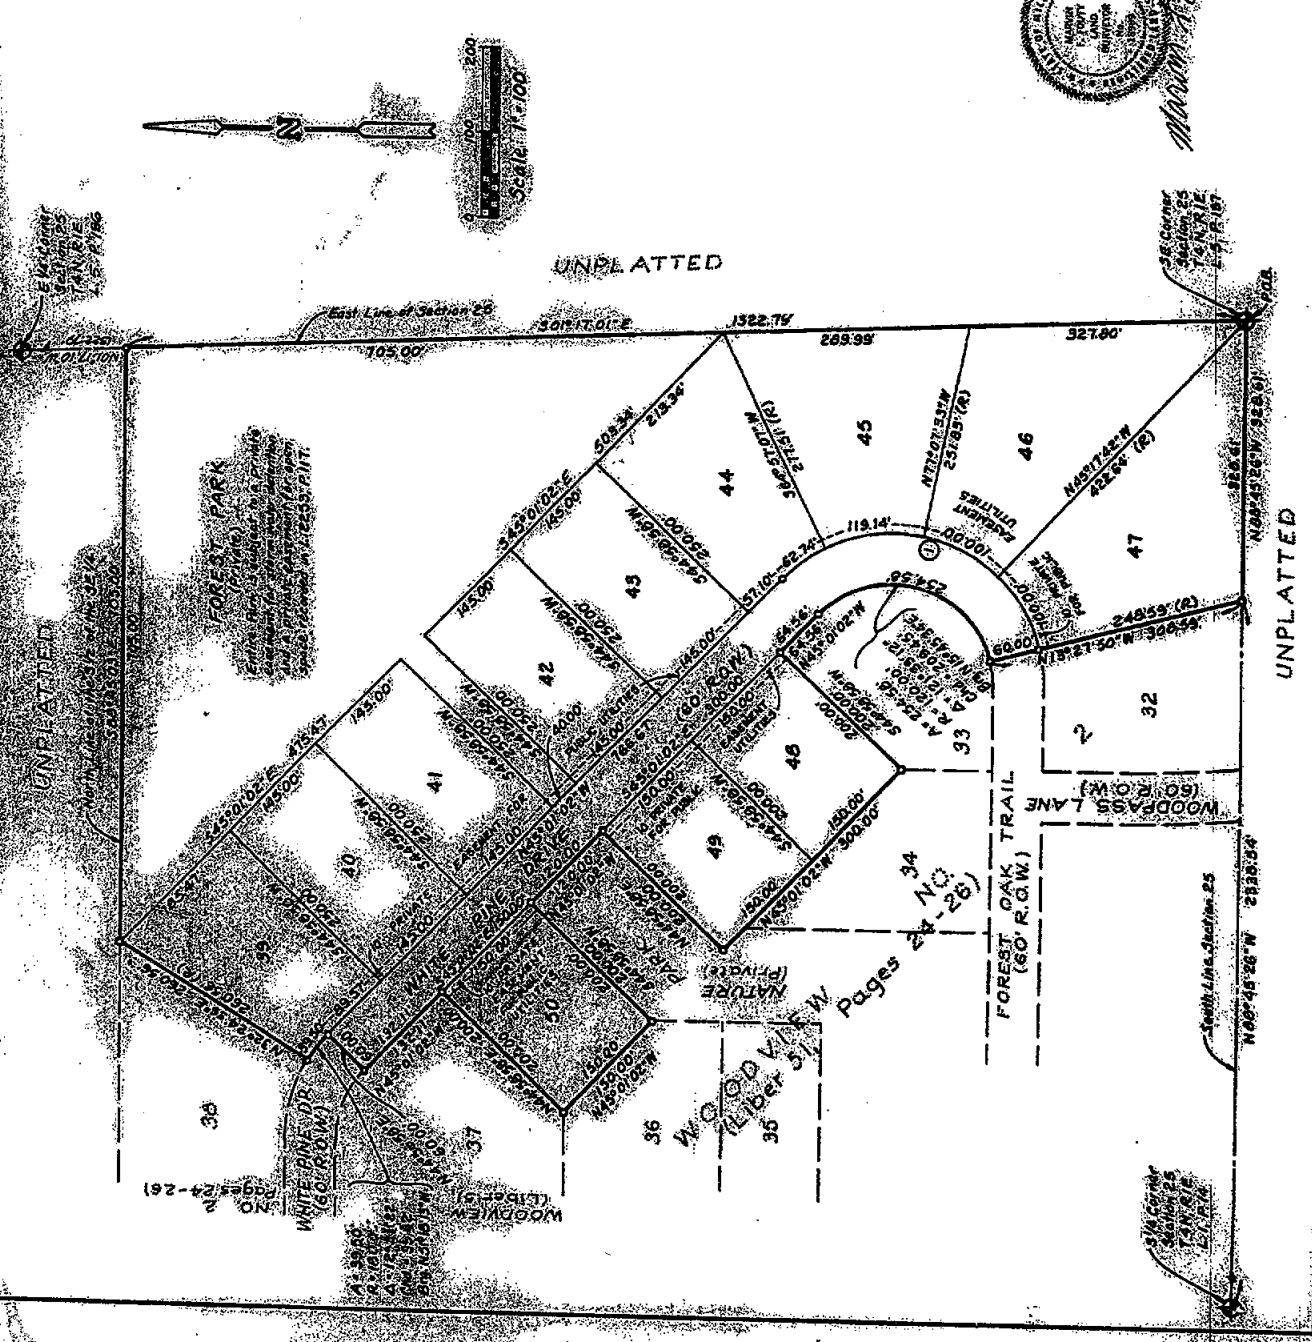

UNPLATTED

UNPLATTED

UNPLATTED







FOX RUN

A SUBDIVISION OF A PART OF THE SOUTHEAST 1/4 OF SECTION 36,
T4N, R1E, CITY OF WILLIAMSTON, INGHAM COUNTY, MICHIGAN

1. ALL DIMENSIONS ARE IN FEET.
2. ALL CURVE DIMENSIONS ARE ARC LENGTHS.
3. (R) INDICATES RADIAL LOT LINE.
4. (NR) INDICATES NON RADIAL LOT LINE.
5. 4" DIAMETER CONCRETE MONUMENTS 36" IN LENGTH WITH 1/2" DIAMETER STEEL BARS HAVE BEEN PLACED AT ALL POINTS MARKED "O".
6. FOUND MONUMENTS ARE MARKED "X", AND ARE 4" DIAMETER CONCRETE ENCASED A 1/2" DIAMETER STEEL BAR.
7. LOT CORNERS HAVE BEEN MARKED WITH 5/8" DIAMETER STEEL REBAR, 24" LONG WITH PLASTIC CAP IMPRINTED "IRON ENGR LS 28409".
8. BEARINGS WERE ESTABLISHED FROM THE RECORDED PLAT OF CEDAR RUN RECORDED IN LIBER 51 OF PLATS, PAGES 5 & 6, INGHAM COUNTY RECORDS.

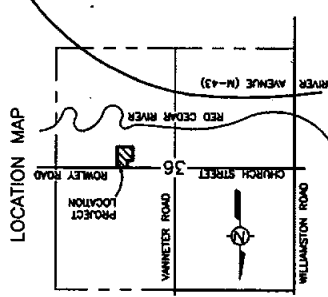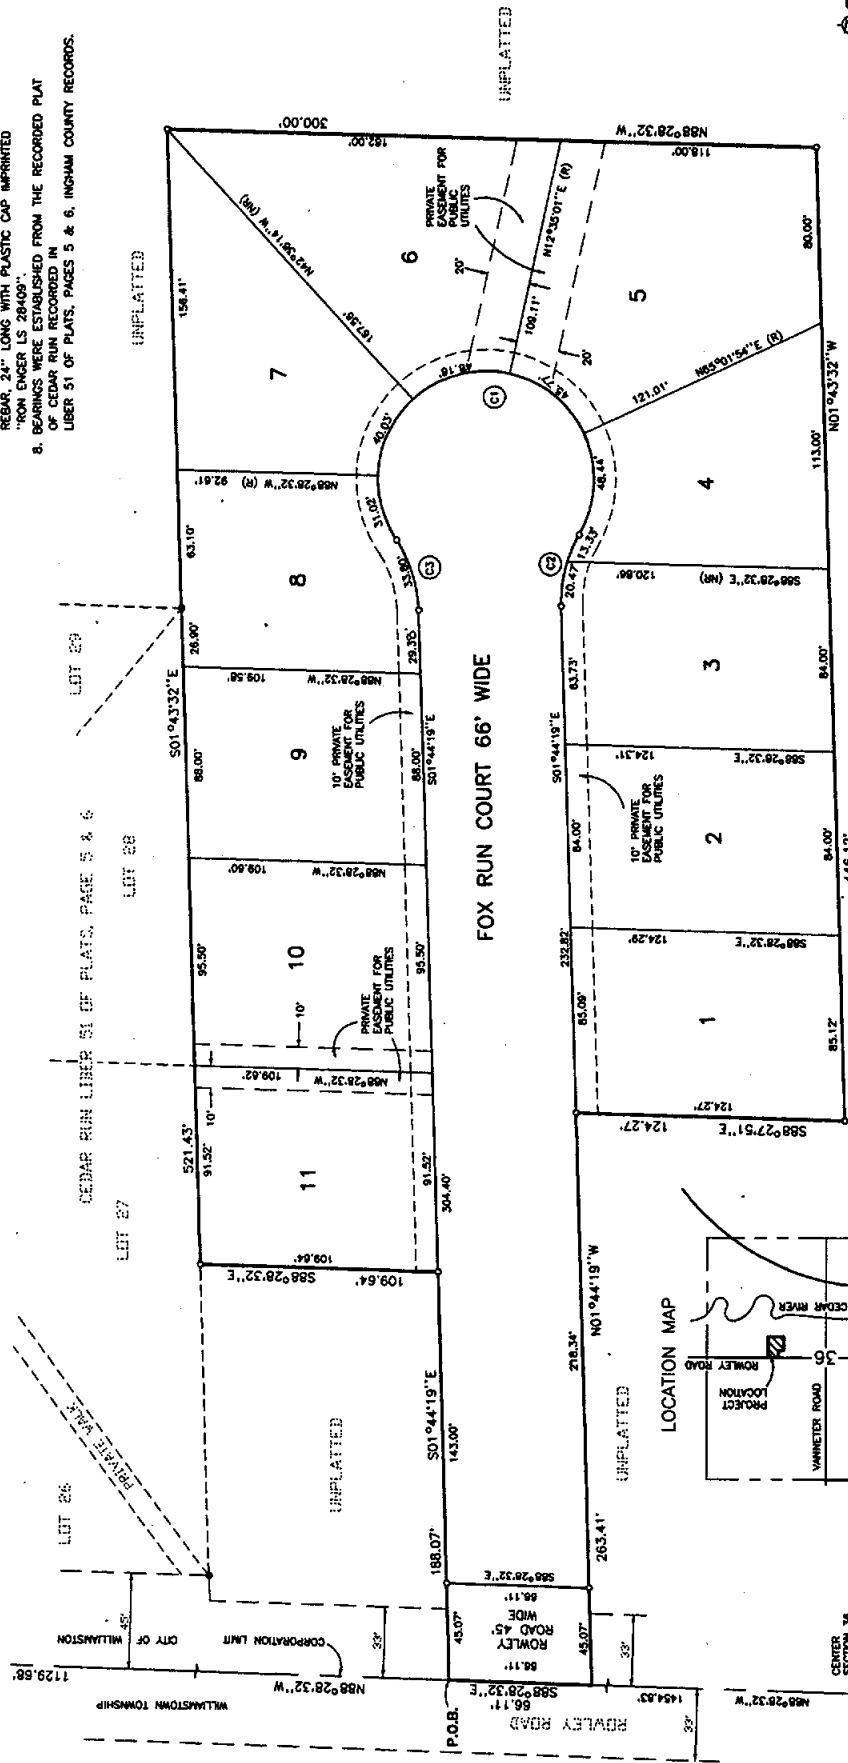

CURVE TABLE

NO.	ARC LENGTH	RADIUS	DELTA	CHORD	CHORD BEARING
C1	213.42'	50.00'	244°33'31"	84.55'	N 88°15'41" E
C2	33.80'	60.00'	32°16'45"	33.36'	N 14°24'04" E
C3	33.80'	60.00'	32°16'45"	33.36'	N 17°52'42" E



Ronald L. Enger

RECORDING CERTIFICATE
STATE OF MICHIGAN
INGHAM COUNTY

THIS PLAT WAS RECEIVED FOR RECORD ON THE 29th DAY OF April, 2000 AT 3:41 PM, AND RECORDED IN LIBER 53 OF PLATS ON PAGE 24-30.

as Paula Johnson
PAULA JOHNSON, REGISTER OF DEEDS

65849

SHEET 1 OF 2